

Grand Junction, Colorado
March 23, 1915.

The City Council of the City of Grand Junction convened in regular session at four o'clock p. m., in the City Hall, with Mayor Cherrington in the chair.

Upon call of roll, the following Commissioners responded as present: Cherrington, Vorbeck, Rankin, Carson, Holmburg.

City Attorney Tupper was present.

The minutes of the regular meeting of March 16th were read and approved.

A communication from O. D. Williams, offering to audit the books and accounts of the City for the year 1915, two audits, for \$320.00, was read.

Commissioner Rankin reported that he had let contract for removing and replacing roof on City Hall to Manning & Aupperly having found that their bid for the work was the lowest, this being done in accordance with the instructions of the Council at the previous meeting.

The Labor Account of the Department of Water & Sewers for \$104.25 (Nos. 19,022 to 19,033) having been approved by the Commissioner of Water and Sewers and audited, it was moved by Commissioner Holmburg, seconded by Commissioner Vorbeck, that the same be allowed and warrants ordered drawn on the Water fund for the several amounts.

The motion being put, upon call of roll, the Commissioners voted as follows: Cherrington, yea; Vorbeck, yea; Rankin, yea; Carson, yea; Holmburg, yea.

All the Commissioners having voted yea, the motion was declared carried and the labor account allowed.

The following resolution was introduced and read:

RESOLUTION.

WHEREAS, that portion of the City of Grand Junction known as "Crawford's Addition" is composed of four additions or subdivisions, and the name is clearly a misnomer, as the real Crawford's Addition is on South Seventh Street; and

WHEREAS, that portion of the City of Grand Junction known as "Milldale" is composed of three additions or subdivisions, and is clearly a misnomer; therefore, be it

RESOLVED, by the City Council that hereafter all that portion of the City lying west of First Street and southwest of the railroad tracks shall be known as the Westside and all that portion of the City lying south of the railroad tracks and east of Third street shall be known as the Southside.

RESOLVED, that we ask the papers and the people of the city to co-operate with us in effecting this change and to use the name Westside where formerly the name "Crawford's Addition" was used, and to use the name Southside where the name "Milldale" was used.

Moved by Commissioner Holmburg, seconded by Commissioner Rankin, that the resolution as read be passed and adopted.

The motion being put, upon call of roll, the Commissioners voted as follows: Cherrington, yea; Vorbeck, yea; Rankin, yea; Carson, yea; Holmburg, yea.

All the Commissioners having voted yea; the Mayor declared the motion carried and the resolution passed and adopted.

Moved by Commissioner Holmburg, seconded by Commissioner Carson, that the Commissioner of Finance and Supplies be authorized and instructed to order the following playground apparatus for the playground in Walnut Park: 1 No. 12A 12-ft. All Metal Slide, 1 No. 5 CS Children's Swing, 1 No. 4 GS 4 ladder Giant Stride, and 1 No. 26 GF Combination Gymnasium Oufit, the Board of School District No. 1 having agreed to pay \$100 of the cost of the same.

The motion being put, upon call of roll, the Commissioners voted as follows: Cherrington, yea; Vorbeck, yea; Rankin, yea; Carson, yea; Holmburg, yea.

All the Commissioners having voted yea, the Mayor declared the motion carried.

Moved by Commissioner Rankin, seconded by Commissioner Vorbeck, that a committee be appointed to take up with the Grand Valley Irrigation Co. the matter of discontinuing the Mesa County irrigation ditch.

The motion carried, and the Mayor appointed Commissioners Rankin and Carson to serve as such committee.


Moved by Commissioner Vorbeck, seconded by Commissioner Rankin, that the Council adjourn.

The motion carried and the Council then adjourned.

/s/ Charles K. Holmburg
City Clerk.

CRAWFORD'S ADDITION
Grand Junction Colo.

Scale 132 ft to 1 inch

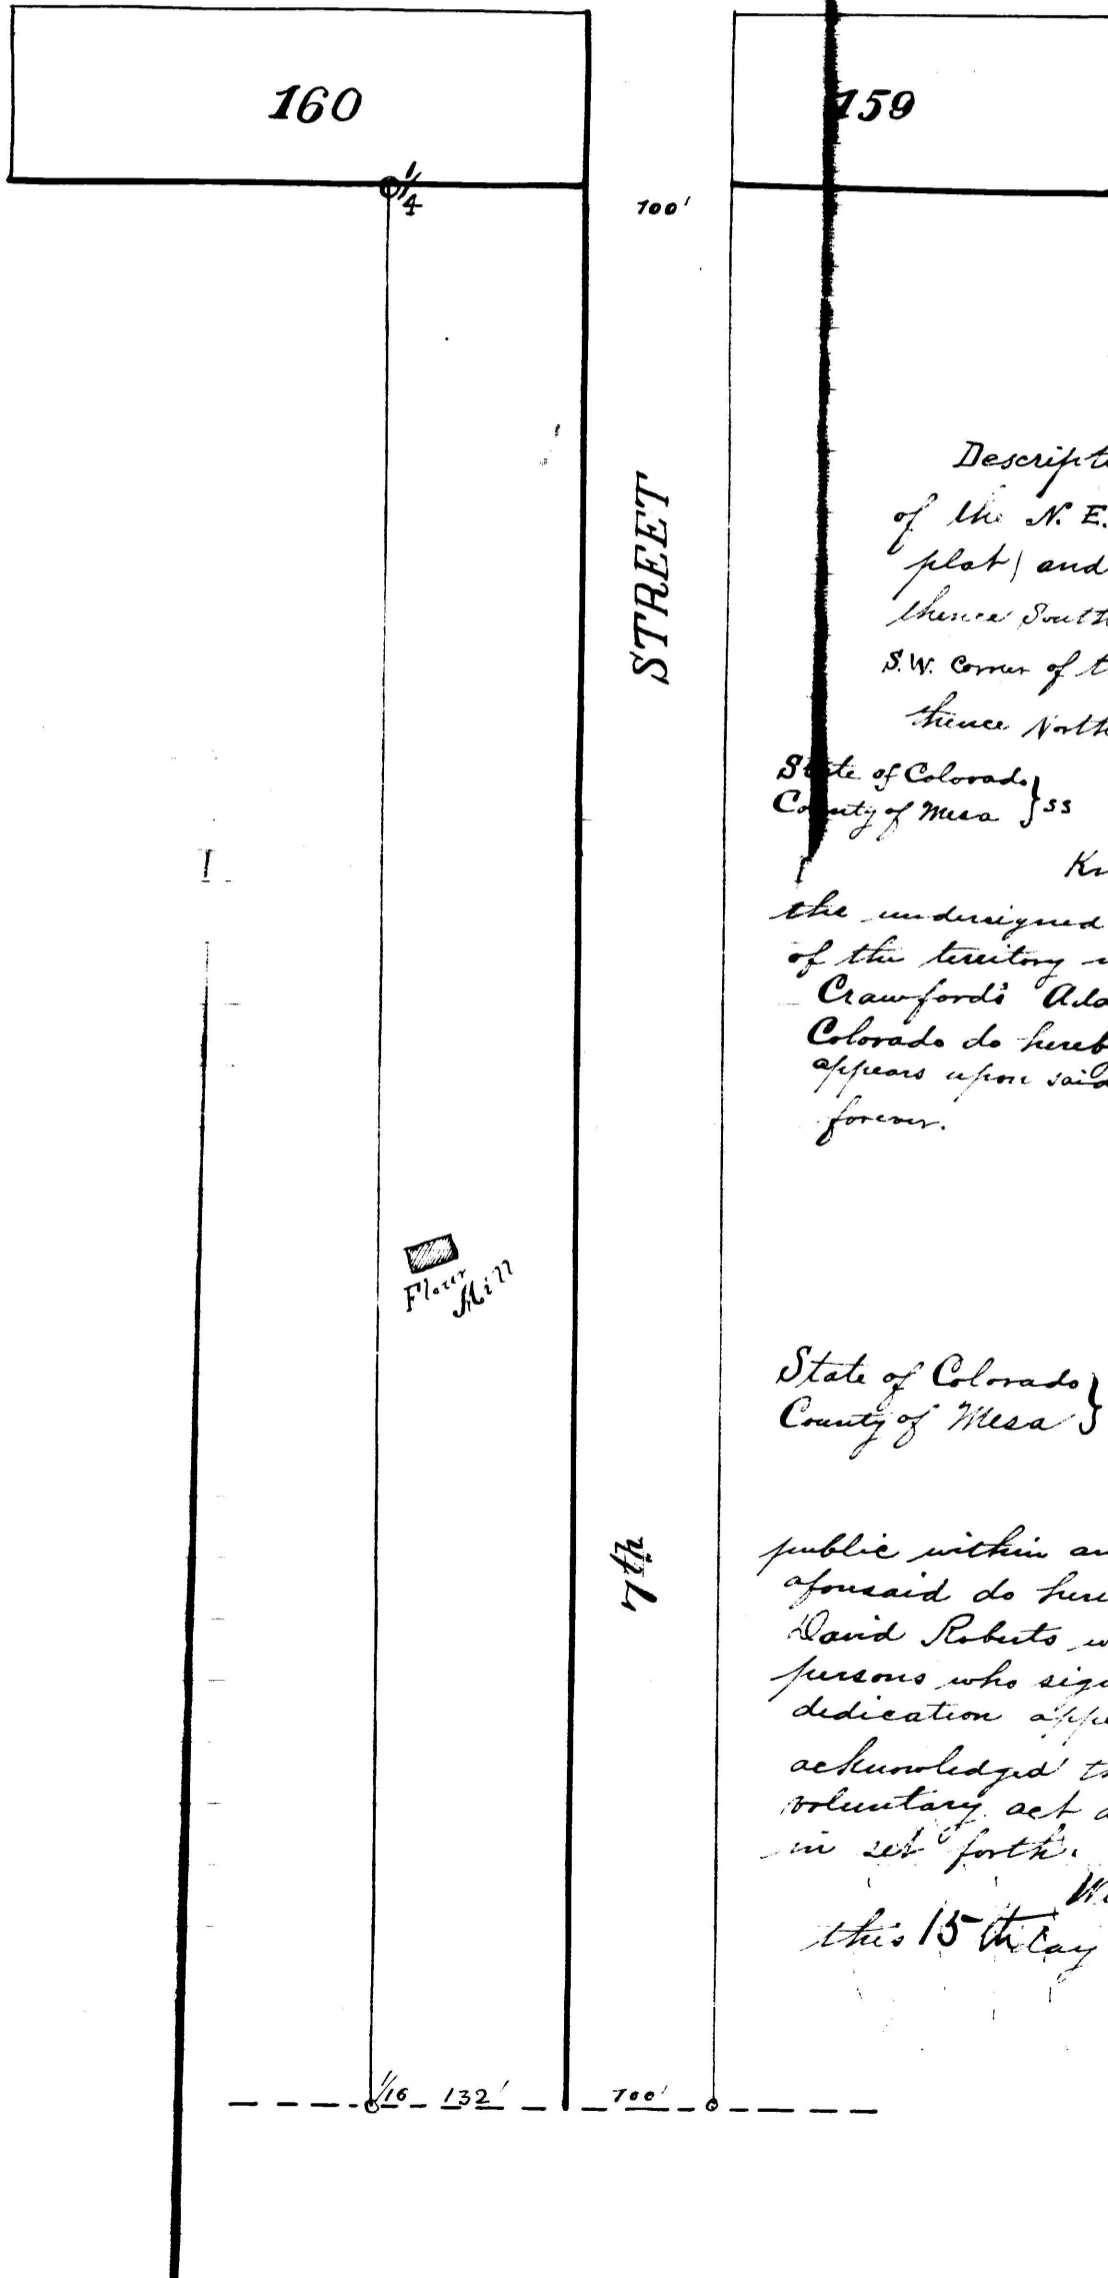

[Faint handwritten notes in the upper right corner, possibly including '1887' and other illegible text.]

Description - Commencing at the N. W. Corner of the N. E. $\frac{1}{4}$ of Sec 23 T. 15 R. 1 W (marked $\frac{1}{4}$ on plat) and running thence East 232 feet; thence thence South 7320 feet; thence West 232 feet to the S. W. Corner of the N. W. $\frac{1}{4}$ of the N. E. $\frac{1}{4}$ Sec 23 (marked $\frac{1}{16}$ on plat) thence North 1320 feet to place of beginning

State of Colorado }
County of Mesa } ss

Know All Men by these Presents, That we the undersigned owners of more than two thirds of the area of the territory included within the annexed plat of Crawford's Addition to the Town of Grand Junction Colorado do hereby dedicate all streets and alleys therein as appears upon said plat, to the use of the public forever.

George A. Crawford
David Roberts

State of Colorado }
County of Mesa } ss

I J. Clayton Nichols a notary public within and for said county of Mesa in the State aforesaid do hereby certify that George A. Crawford and David Roberts who are personally known to me to be the persons who signed the above and foregoing plat and dedication appeared before me this day in person and acknowledged the execution thereof as their free and voluntary act and deed for the uses and purposes therein set forth.

Witness my hand and official seal this 15th day of December 1887.

J. Clayton Nichols
Notary Public