

DATE SUBMITTED: 4-1-91

PERMIT # \_\_\_\_\_

TAX SCHEDULE #: 2945-144-37-001

FEE 10.00

# SIGN PERMIT

GRAND JUNCTION PLANNING DEPARTMENT

BUSINESS NAME: Huston Tire Co.

BUSINESS ADDRESS: 1125 Pitkin, G.J. Co. 81501

STREET FRONTAGE: FRONT 450 FT. SIDE 125 FT.

BUILDING FRONTAGE: FRONT 200 FT. SIDE 100 FT.

TRAFFIC LANE: FRONT 2 (337 sq. ft.) FT. SIDE 2 Lane FT.

HEIGHT OF SIGN: 14' FT. CLEARANCE TO GRADE: 10' FT.

AREA OF SIGN: 72' SQ. FT. AREA OF EXISTING SIGNS: 182 SQ. FT.

TOTAL ALLOWED AREA: FRONT 400 SQ. FT. SIDE 93.75 SQ. FT.

64' Dunlop = 12th 36' Toyo = 11th 450 x .75 = 337.56

\* 60 General Tire  
\* 122 Flush wall


TYPE OF SIGN

450 x 1.50 = 675

- ON PREMISE
- OFF PREMISE
- FREE STANDING
- PROJECTING
- ROOF
- FLUSH WALL
- ILLUMINATED
- OTHER

COMMENTS install one (1) 4' x 18' sign on north office wall "Continental"

\*SKETCH

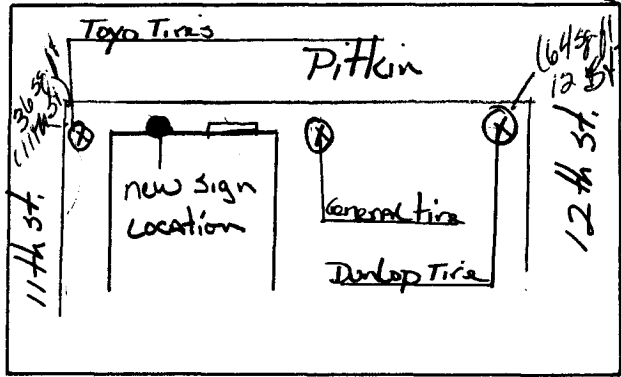

\*Include: Streets, Property Lines, Proposed Sign Location.

PROPERTY OWNER: Mike Huston

ADDRESS: 1155 Pitkin, G.J. Co. 81501

CONTRACTOR: Grand Junction Sign + Neon


ADDRESS: 2915 Hill Ave. Grand Junction Co. 81501

PHONE: 245-2950


[Signature]  
Signature

APPROVED BY: [Signature]

DATE APPROVED: 4/1/91

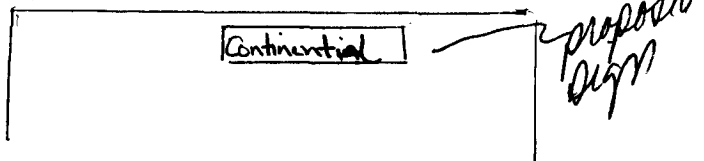


- FINAL PERMIT
- WILL REQUIRE SEPARATE PERMIT

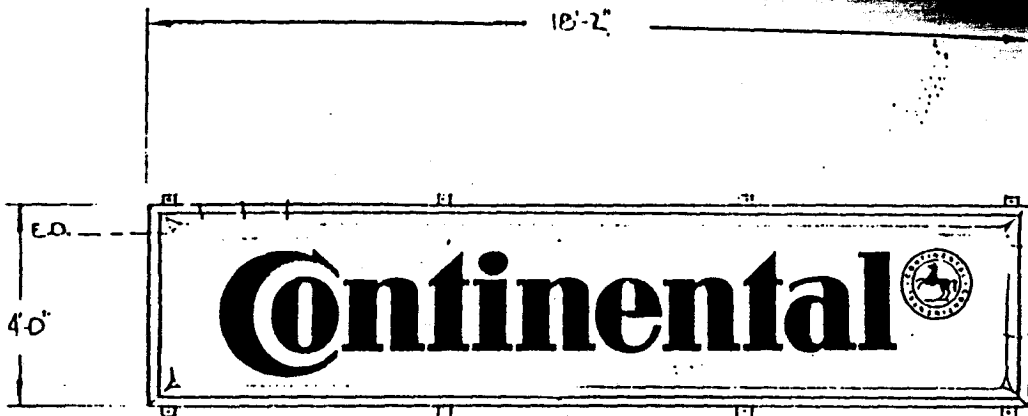

ELEVATION

1/4" = 1'-0"

2"x2"x 3/16" 90°  
WALL CLIPS

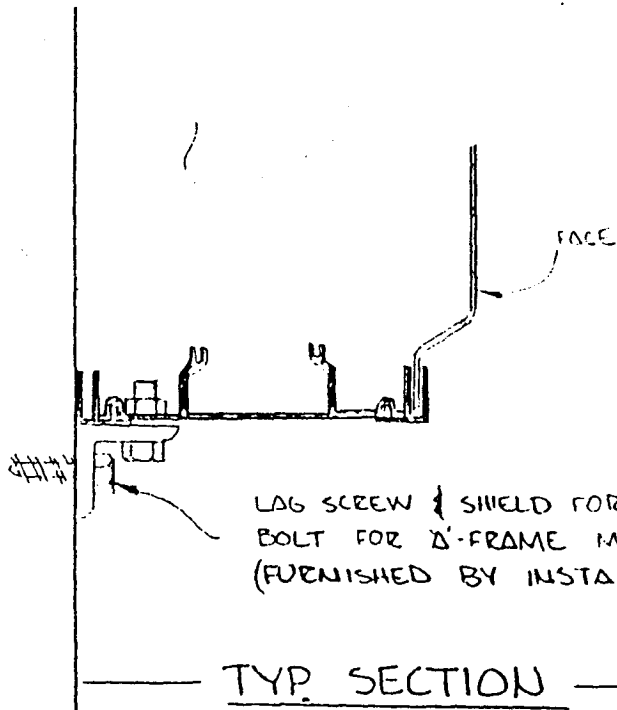

TYP. SECTION

3" = 1'-0"

AMPS..... 8.7  
WATTS..... 1020  
V.O.C..... 850  
FACE TRIM 3'-11 3/4" x 18'-1 3/4"  
SIGN VIT..... 576"  
U. I. LABEL..... ST'D

REVISIONS

DUALITE PRODUCTS, INC. - WILLIAMSBURG, OHIO

NO.	CHANGE	DATE

PREPARED FOR	INSTALLATION ONLY
MODEL	4'x18' SINGLE FACE CONTINENTAL TIRE
SCALE	AS NOTED
DATE	9-29-76
TOLERANCE	±1/2
SHEET NO.	16
DRAWN BY	[Signature]
DRAWING NO.	2465

DRAWING 40-107 2095