



SIGN Permit

Community Development Department
 250 North 5th Street
 Grand Junction CO 81501
 Phone: (970) 244-1430 FAX (970) 256-4031

AN

(98)

Permit No. _____
 Date Submitted _____
 Fee \$ 10.00
 Zone C-1/C-2

TAX SCHEDULE 2943-181-15-001
 BUSINESS NAME Wal-Mart Supercenter
 STREET ADDRESS 2881 North Avenue
 PROPERTY OWNER Wal-Mart Stores, Inc.
 OWNER ADDRESS 2001 SE 10th St, Bentonville, AR
 CONTRACTOR Advertising Concepts, Inc.
 LICENSE NO. 2200571
 ADDRESS 3725 Canal Dr, Ft Collins, CO 80524
 TELEPHONE NO. 970-484-3637
 CONTACT PERSON Marie Locke

1. FLUSH WALL 2 Square Feet per Linear Foot of Building Façade
Face change only on items 2, 3 & 4
 2. ROOF 2 Square Feet per Linear Foot of Building Façade
 3. FREE-STANDING 2 Traffic Lanes - 0.75 Square Feet x Street Frontage
 4 or more Traffic Lanes - 1.5 Square Feet x Street Frontage
 4. PROJECTING 0.5 Square Feet per each Linear Foot of Building Façade

Existing Externally or Internally Illuminated - No Change in Electrical Service Non-Illuminated

(1 - 4) Area of Proposed Sign: 190.38 Square Feet
 (1,2,4) Building Façade: ~~675~~ Linear Feet 690
 (1 - 4) Street Frontage: 825 Linear Feet
 (2 - 4) Height to Top of Sign: 20' Feet Clearance to Grade: 8' Feet

"Always"
 "Low Prices"

EXISTING SIGNAGE/TYPE:

<u>All removed</u>		Sq. Ft.
<u>1 - FS</u>	<u>160.34</u>	Sq. Ft.
<u>2 - WAL MART SUPER CENTER</u>	<u>479.9</u>	Sq. Ft.
<u>3 - ALWAYS FOOD CENTER</u>	<u>196.47</u>	Sq. Ft.
Total Existing:	<u>836.71</u>	Sq. Ft.

● FOR OFFICE USE ONLY ●
 NORTH AVE
 Signage Allowed on Parcel:

Building	<u>1380</u>	Sq. Ft.
Free-Standing	<u>300</u>	Sq. Ft.
Total Allowed:	<u>1380</u>	Sq. Ft.


COMMENTS: Two (2) signs on this application.

NOTE: No sign may exceed 300 square feet. A separate sign permit is required for each sign. Attach a sketch, to scale, of proposed and existing signage including types, dimensions and lettering. Attach a plot plan, to scale, showing: abutting streets, alleys, easements, driveways, encroachments, property lines, distances from existing buildings to proposed signs and required setbacks. Roof signs shall be manufactured such that no guy wires, braces or supports shall be visible.

I hereby attest that the information on this form and the attached sketches are true and accurate.


Marie Locke 07-11-01 Bill Nuth 7-20-01
 Applicant's Signature Date Community Development Approval Date

(White: Community Development) (Canary: Applicant) (Pink: Code Enforcement)

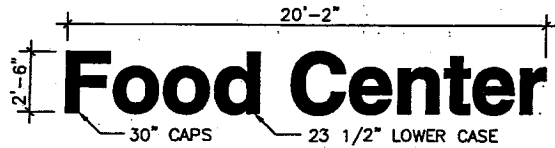


HELVETICA MEDIUM STUD MOUNT PLASTIC LETTERS

① SPACING DIMENSIONS N.T.S.
(50.47 SQ. FT.)

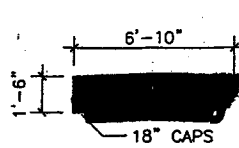


(10.25 SQ. FT.)


② SPACING DIMENSIONS N.T.S.
PATTERNS PROVIDED

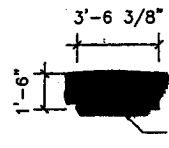


(5.30 SQ. FT.)

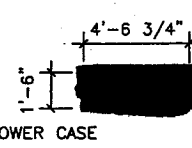


(6.84 SQ. FT.)

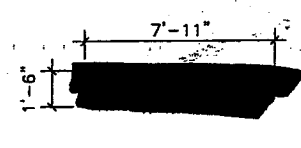

(11.88 SQ. FT.)

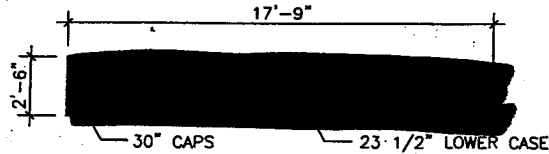


③ SPACING DIMENSIONS N.T.S.
(44.38 SQ. FT.)

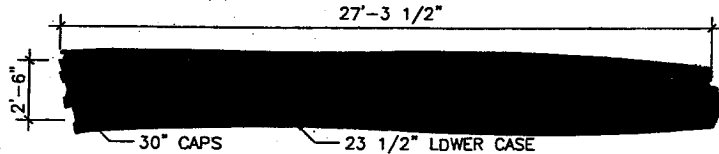


HELVETICA MEDIUM STUD MOUNT PLASTIC LETTERS

④ SPACING DIMENSIONS N.T.S.
(68.20 SQ. FT.)

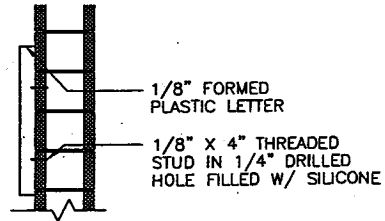

LETTERS ON SMOOTH-FACE

⑤ SIGNAGE SECTION N.T.S.

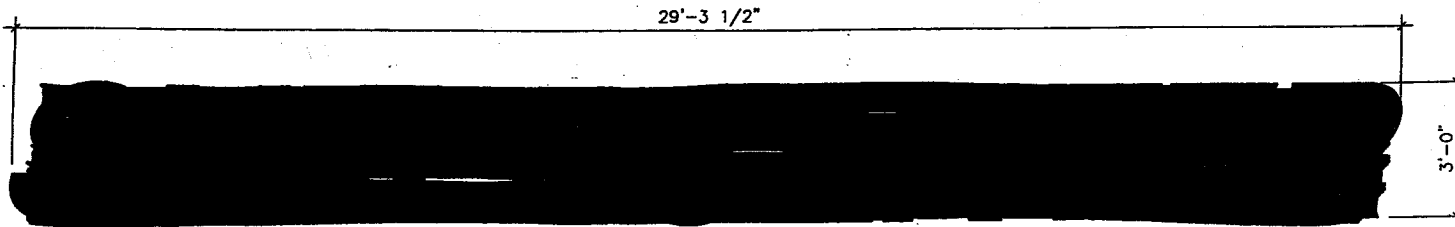


HELVETICA MEDIUM WITH 15° SLANT STUD MOUNT PLASTIC LETTERS

NOTE: SUPERCENTER STOREFONT SIGNAGE ONLY

⑥ SPACING DIMENSIONS N.T.S.
(87.90 SQ. FT. / 61 STUDS)

NOTE: DRAWINGS ON SHEET NOT TO SCALE.

SUPERCENTER SIGNING	
WAL*MART	
REVISION DATE: 09-15-00	
B-1	


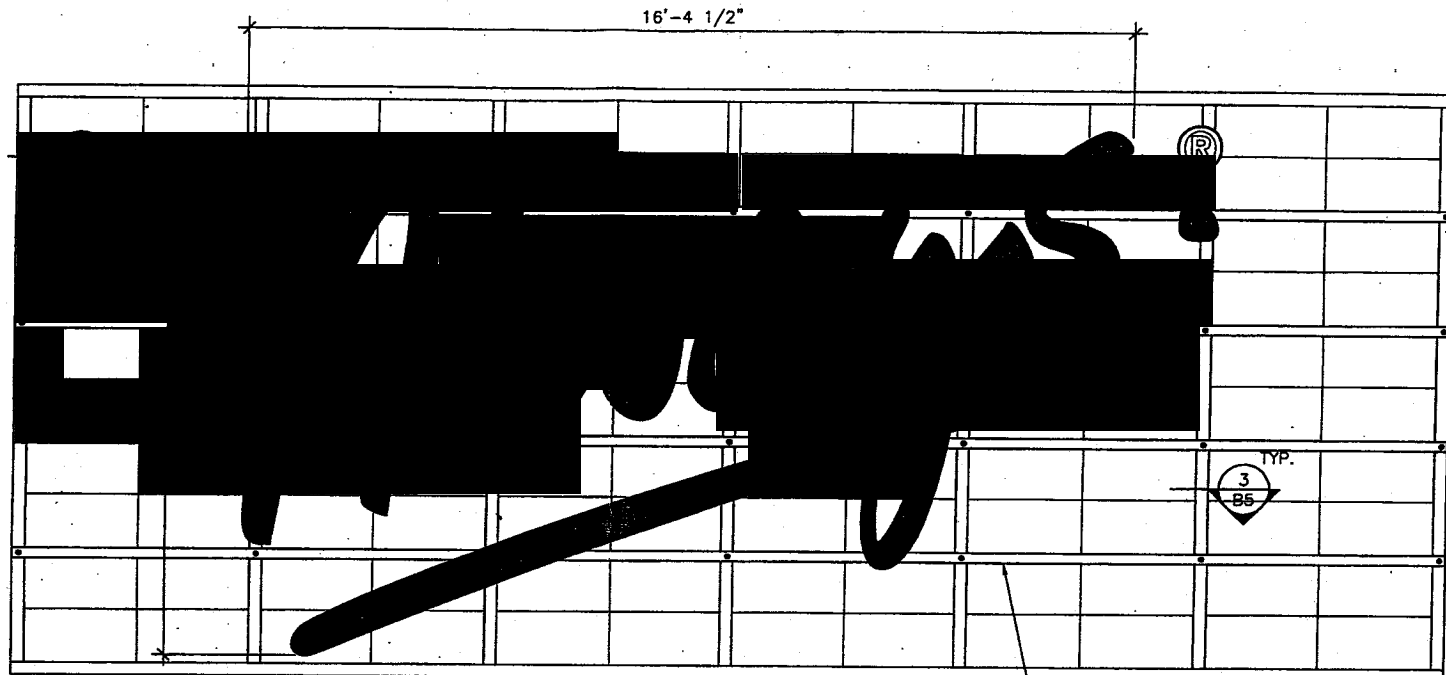


1 1/2" x 3/8" THICK HORIZONTAL MULLION ATTACHED TO EACH VERTICAL MULLION OF TRANSLUCENT SYSTEM

TYP.
3
85

1 SPACING DIMENSIONS

N.T.S.
146 SQ. FT.

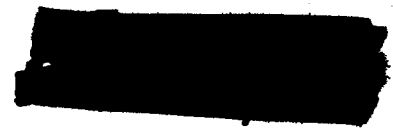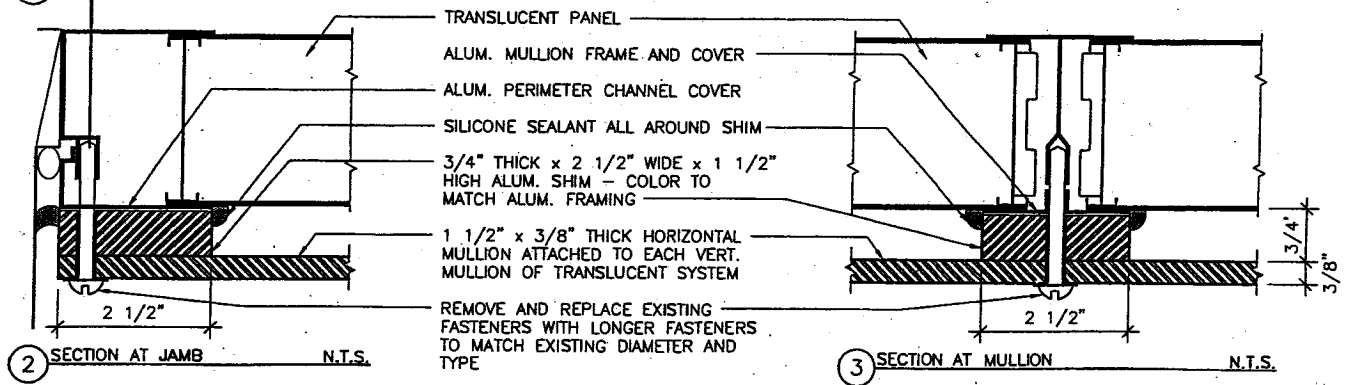

SUPERCENTER SIGNING ALWAYS	
WAL*MART	
<small>REVISION DATE</small> 09-15-00	
B-5	

NOTE: DRAWINGS ON SHEET NOT TO SCALE.