



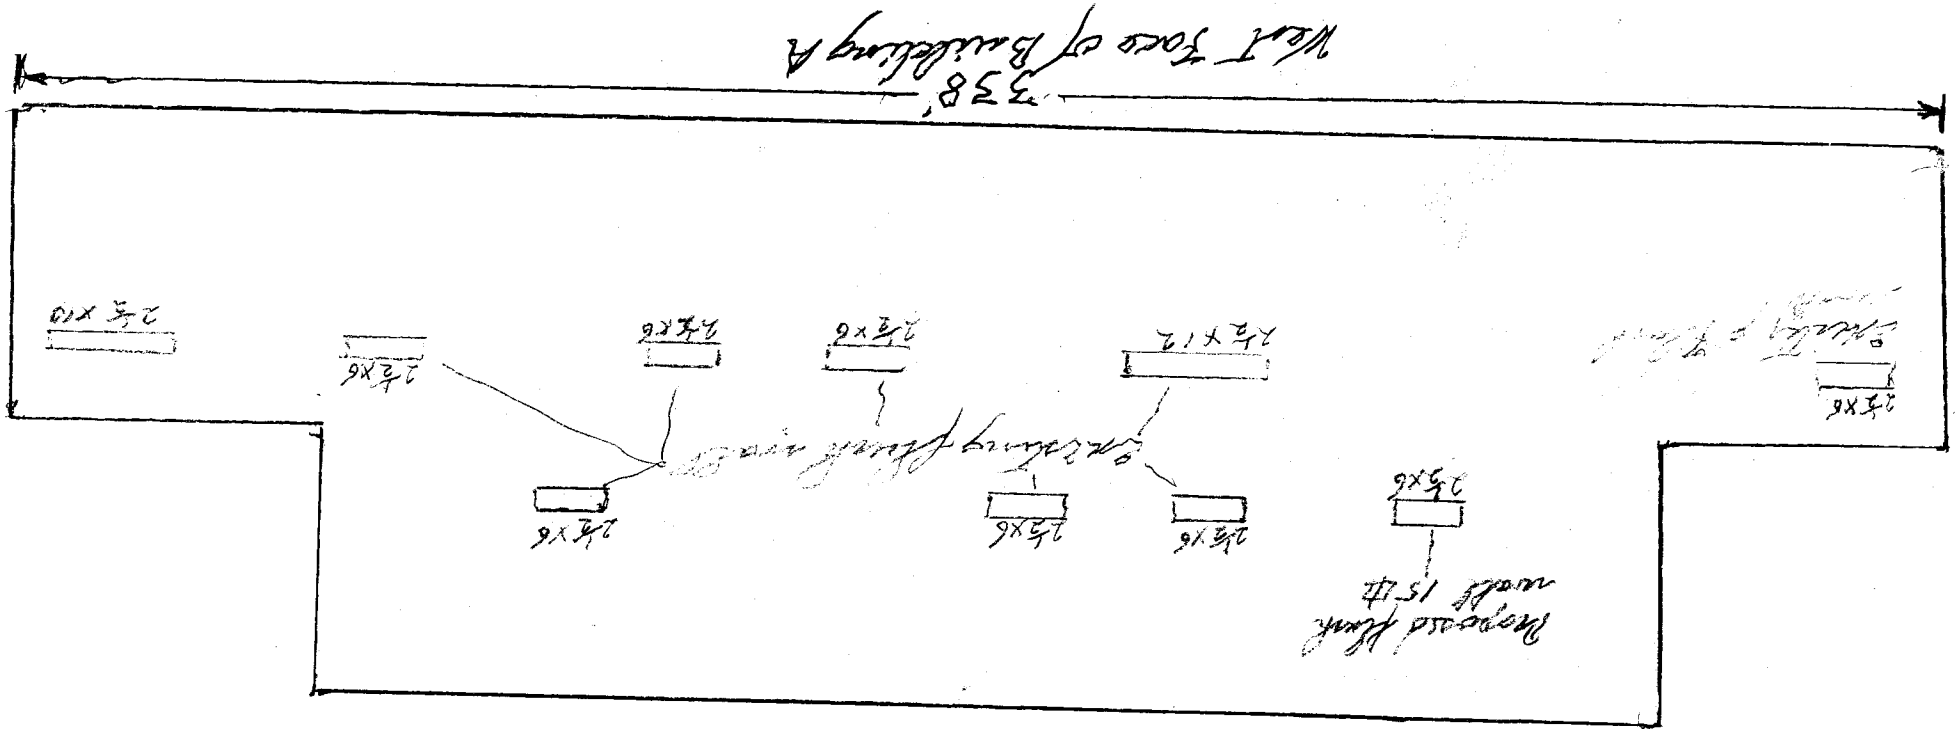

1048 Anderson  
Baltimore A-211

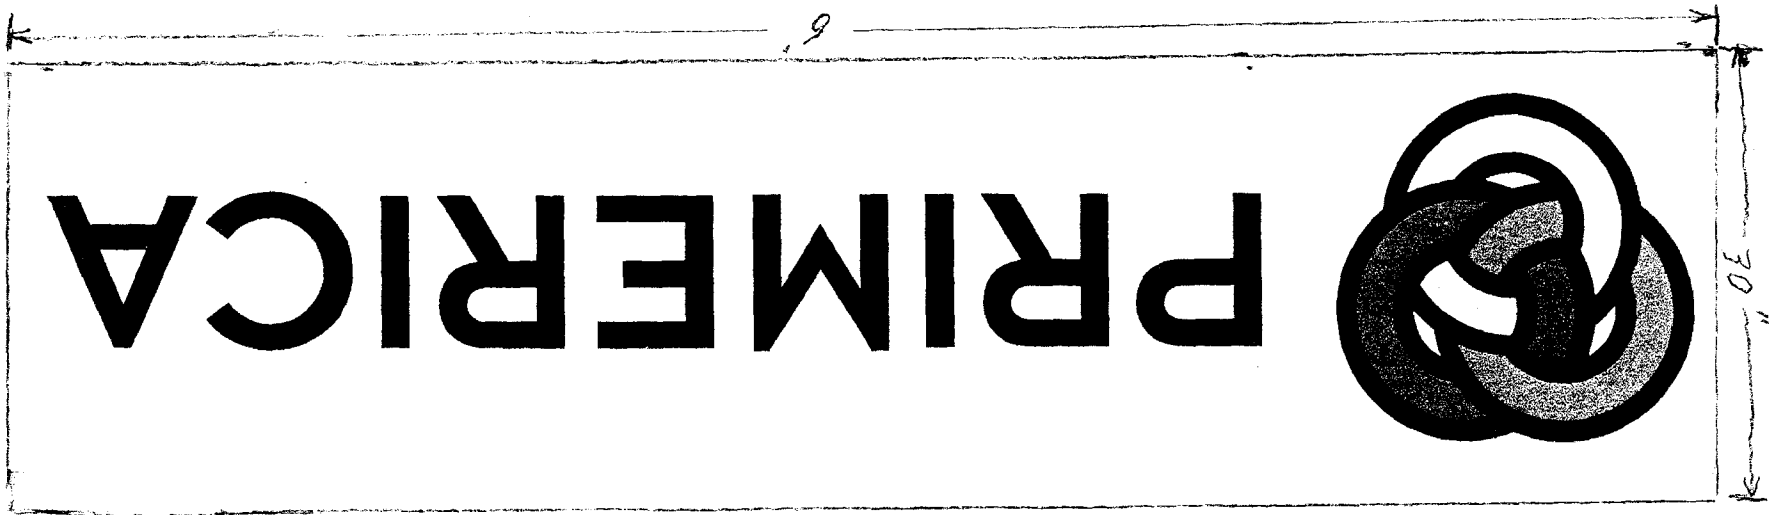



*1048 Anclpervent  
A-211*

Independence Ave

243'

free landing sign  
8x8 - 64 ft

99'

1048 Independence

338'

Parking

25 1/2 Rd

279'

529 25 1/2 Rd

B

120'

215'

