
WESTERN CEMETERY ANNEXATION

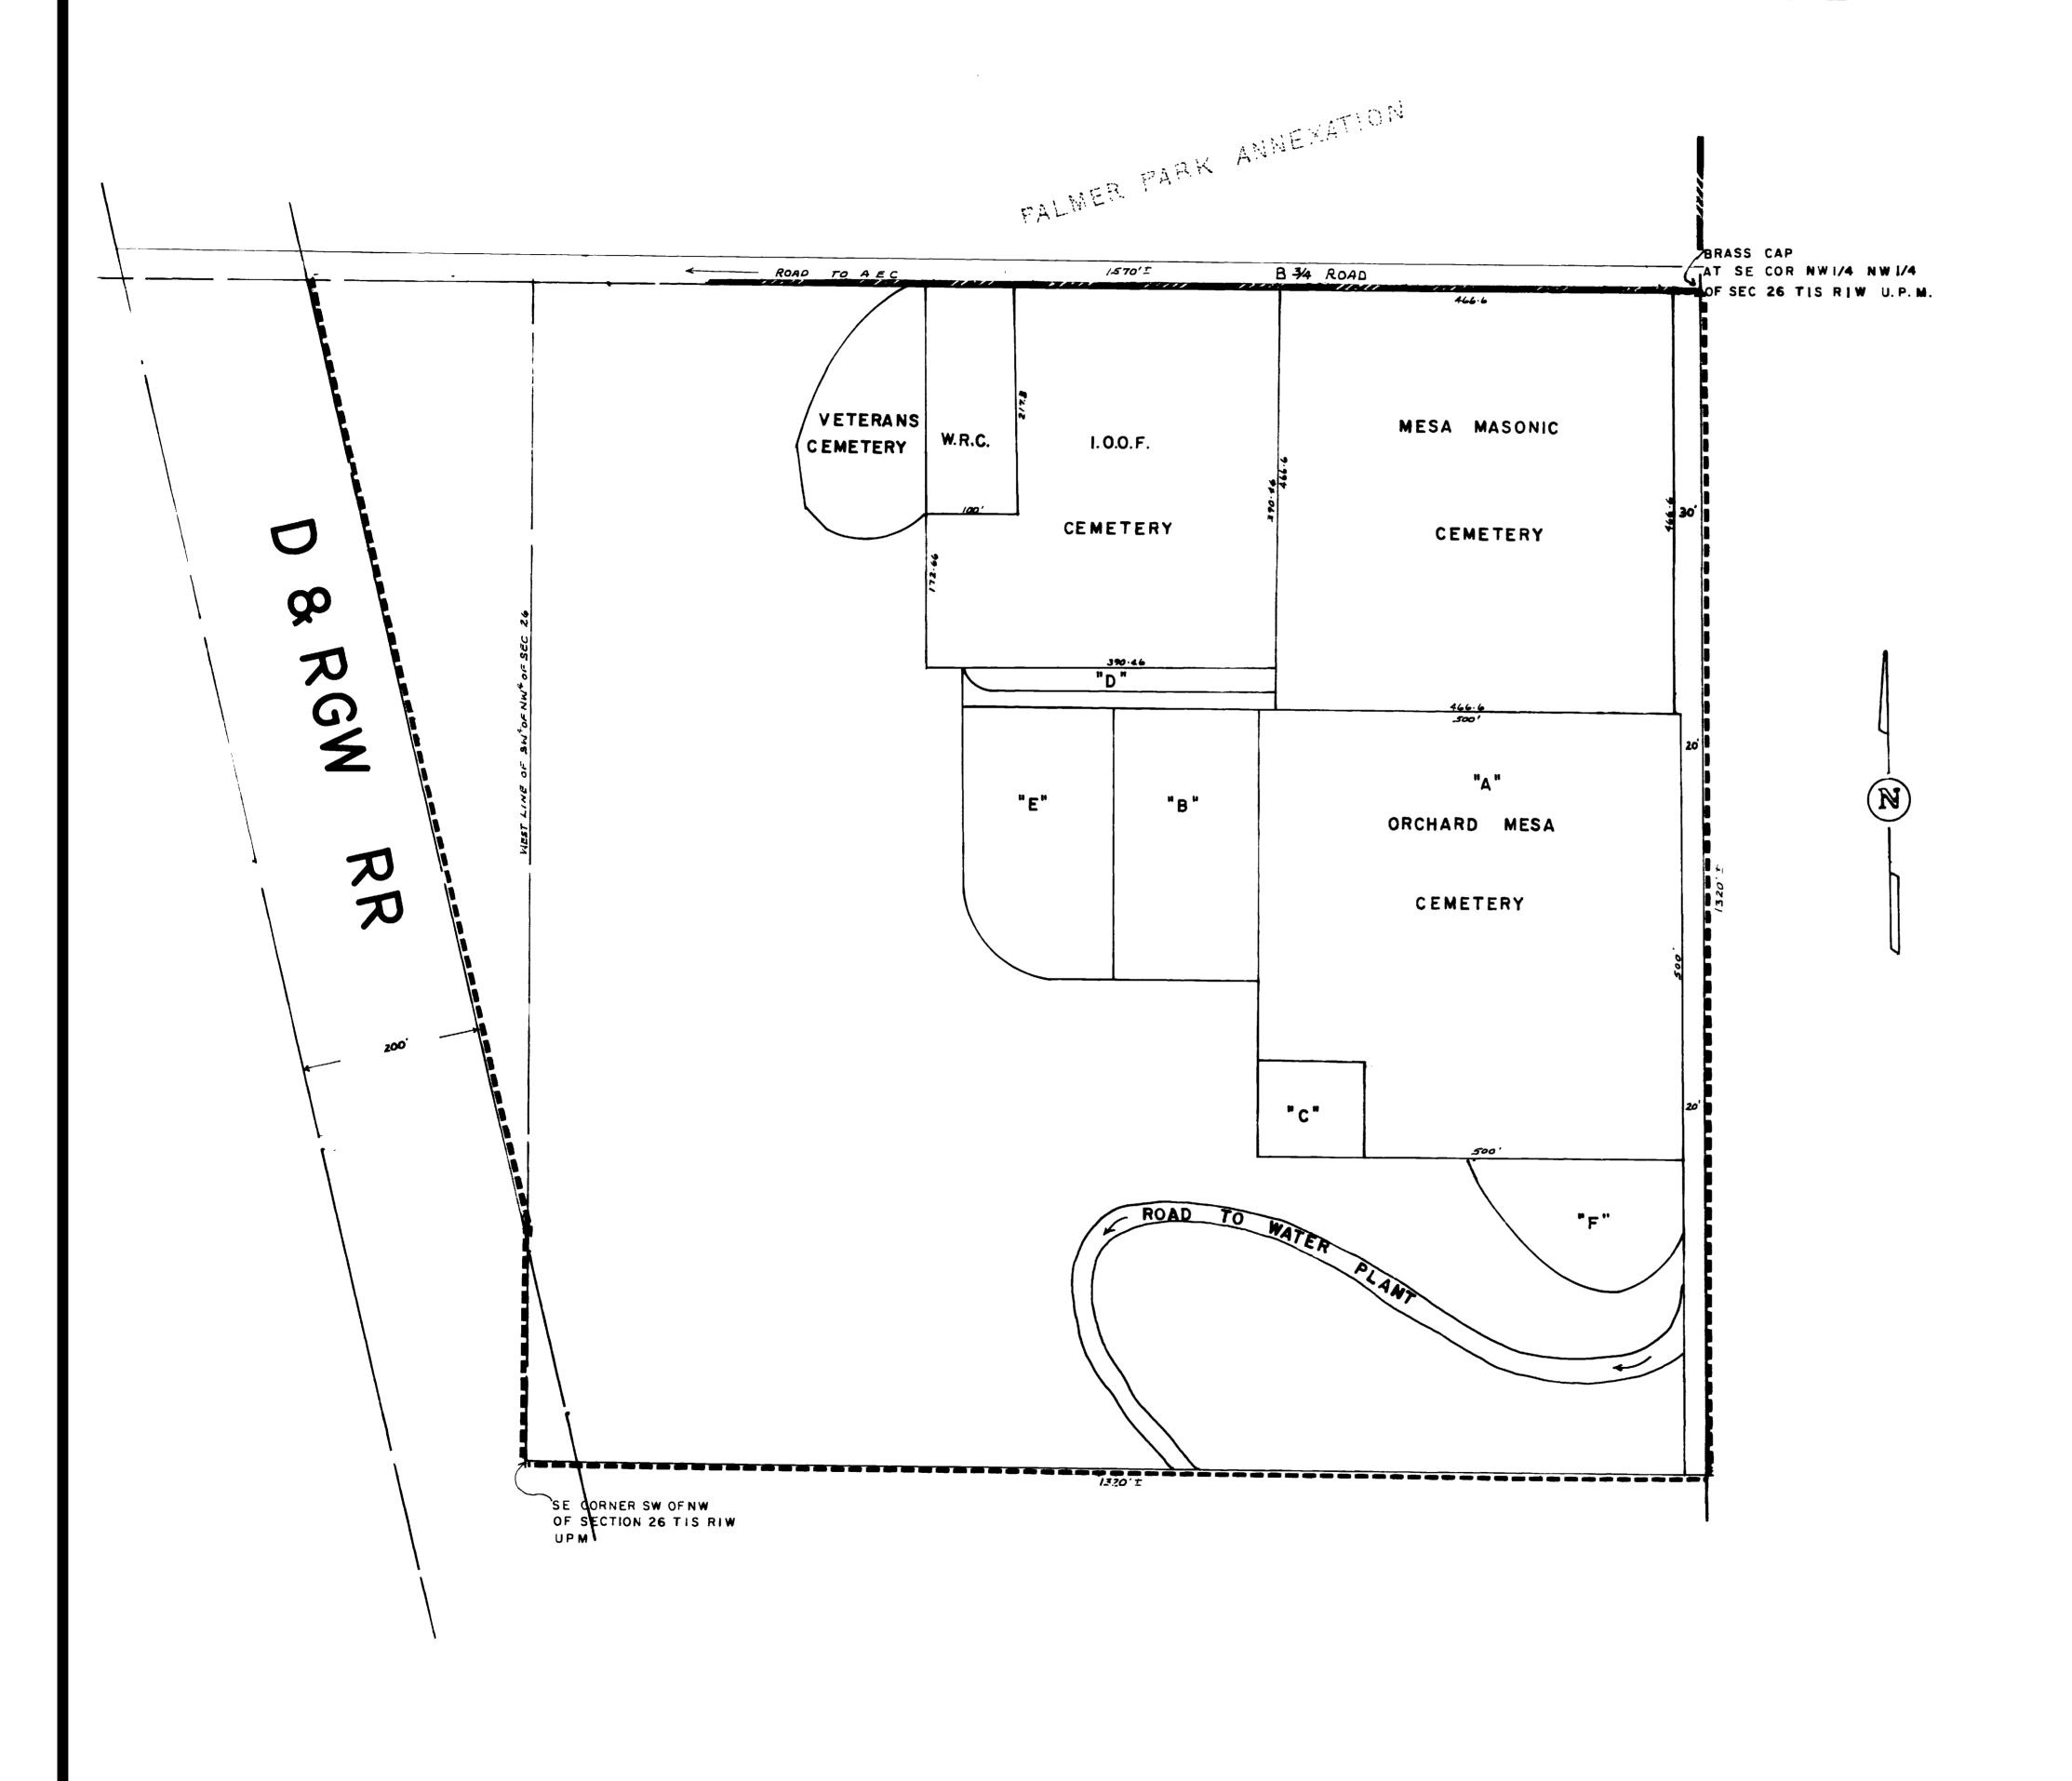

DESCRIPTION

THAT PART OF THE SOUTHEAST DNE QUARTER OF THE NORTHEAST

OHE QUARTER OF SECTION 27, TOWNSHIP ONE SOUTH RANGE ONE

WEST OF THE UTE MERIDIAN, WHICH LIES EAST OF THE DENVER

AND RIO GRANDE WESTERN RAILROAD RIGHT OF WAY AND THE

SOUTHWEST ONE QUARTER OF THE NORTHWEST ONE QUARTER OF

SECTION 26, TOWNSHIP ONE SOUTH, RANGE ONE WEST, OF THE

UTE MERIDIAN. ALL IN MESA COUNTY, COLORADO

LEGEND

BOUNDARY OF EXISTING CITY LIMITS

BOUNDARY OF NEW CITY LIMITS

"NOTE"

EXISTING BOUNDARY CONTIGUOUS TO CITY LIMITS

PERIMETER OF AREA TO BE ANNEXED

TOTAL AREA IN SOURCE FEET

ACREAGE

1570' FEET

1864,368 SO FEET

42.8 ACRES

EFF OCT 7, 10 ORD # 1371

ENGINEER'S CERTIFICATE

I DAVIS C HICKMAN, REGISTERED ENGINEER AND LAND SURVEYOR DO HEREBY CERTIFY THAT THE ACCOMPANYING PLAT AND LEGAL DESCRIPTION OF THE WESTERN CEMETERY ANNEXATION WAS PREPARED UNDER MY DIRECT SUPERVISION FROM INFORMATION SECURED FROM OFFICES OF MESA COUNTY CLERK AND RECORDER AND MESA COUNTY ASSESSOR.

SIGNED TIME