


GREEN ACRES

ANNEXATION

DESCRIPTION

THAT PART OF THE NE 1/4 OF THE SE 1/4 OF THE NW 1/4 OF SECTION 26 OF TOWNSHIP 1 SOUTH OF RANGE 1 WEST OF THE UTE MERIDIAN LYING NORTH OF THE ORCHARD MESA CANAL No. 2

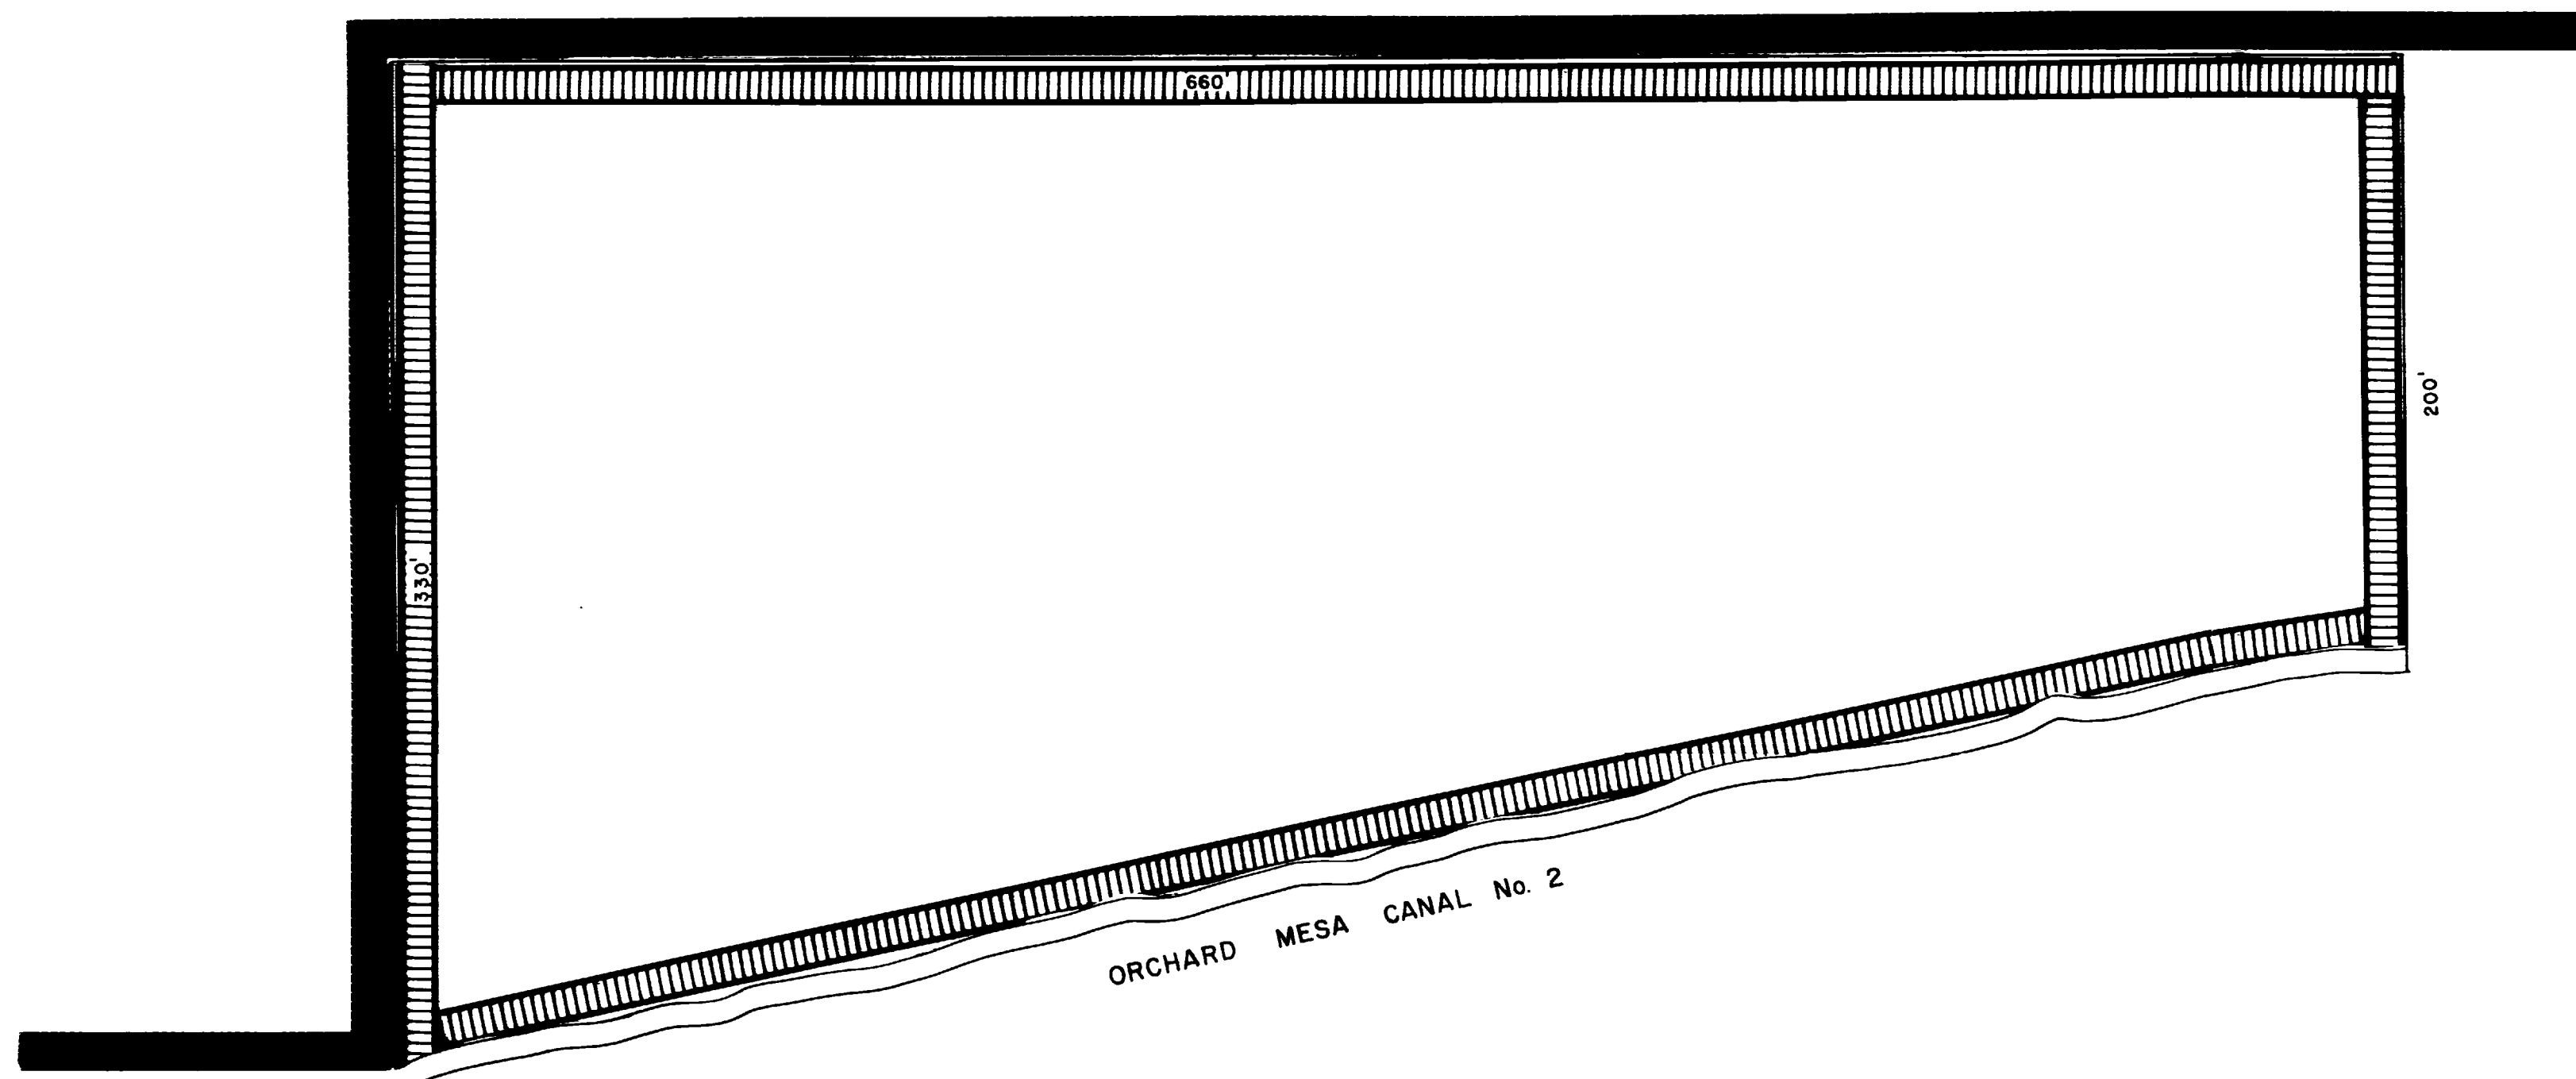

LEGEND

BOUNDARY OF EXISTING CITY LIMITS —————
BOUNDARY OF NEW CITY LIMITS —————

AREA OF ANNEXATION

EXISTING BOUNDARY CONTIGUOUS TO CITY LIMITS ————— 990 FT.
PERIMETER OF AREA TO BE ANNEXED ————— 1855 FT.
TOTAL ANNEXED AREA IN SQUARE FEET ————— 174,900 SQ. FT.
TOTAL ANNEXED AREA IN ACRES ————— 4.01 ACRES

ENGINEERS CERTIFICATE

I RODGER O. YOUNG A REGISTERED ENGINEER DO HEREBY CERTIFY THAT THE ACCOMPANYING PLAT AND LEGAL DESCRIPTION OF GREEN ACRES ANNEXATION WAS PREPARED UNDER MY DIRECT SUPERVISION FROM INFORMATION SECURED FROM OFFICES OF MESA COUNTY CLERK AND RECORDER AND MESA COUNTY ASSESSOR.

SIGNED Rodger O. Young
DATE 7-19-74
ORDINANCE No. 1515
EFFECTIVE DATE AUGUST 12, 1974

