

# HODGE ANNEXATION

## DESCRIPTION

THE W 1/4 OF THE NE 1/4, NE 1/4, SECTION 7 TOWNSHIP 1  
SOUTH, RANGE 1 EAST, UTE MERIDIAN; ALSO RIGHT OF WAY  
FOR F ROAD ON THE NORTH

## LEGEND

BOUNDARY OF EXISTING CORPORATE LIMITS -----  
BOUNDARY OF AREA TO BE ANNEXED \_\_\_\_\_

## AREA OF ANNEXATION


BOUNDARY CONTIGUOUS TO EXISTING LIMITS \_\_\_\_\_ APPROX. 330 FEET  
PERIMETER OF AREA TO BE ANNEXED \_\_\_\_\_ APPROX 3300 FEET  
AREA OF ANNEXATION \_\_\_\_\_ APPROX. 10 ACRES

## ENGINEER'S CERTIFICATE

I RONALD P. RISH A REGISTERED PROFESSIONAL ENGINEER DO HEREBY CERTIFY  
THE ACCOMPANYING PLAT AND DESCRIPTION OF HODGE ANNEXATION WAS  
COMPILED UNDER MY SUPERVISION FROM INFORMATION RECEIVED FROM THE MESA  
COUNTY ASSESSOR'S OFFICE,

SIGNED Ronald P. Rish DATE Feb 15, 1979  
ORDINANCE No. 1798 EFFECTIVE DATE MARCH 27, 1979

NW COR., W 1/2 NE 1/4,  
NE 1/4 SEC. 7

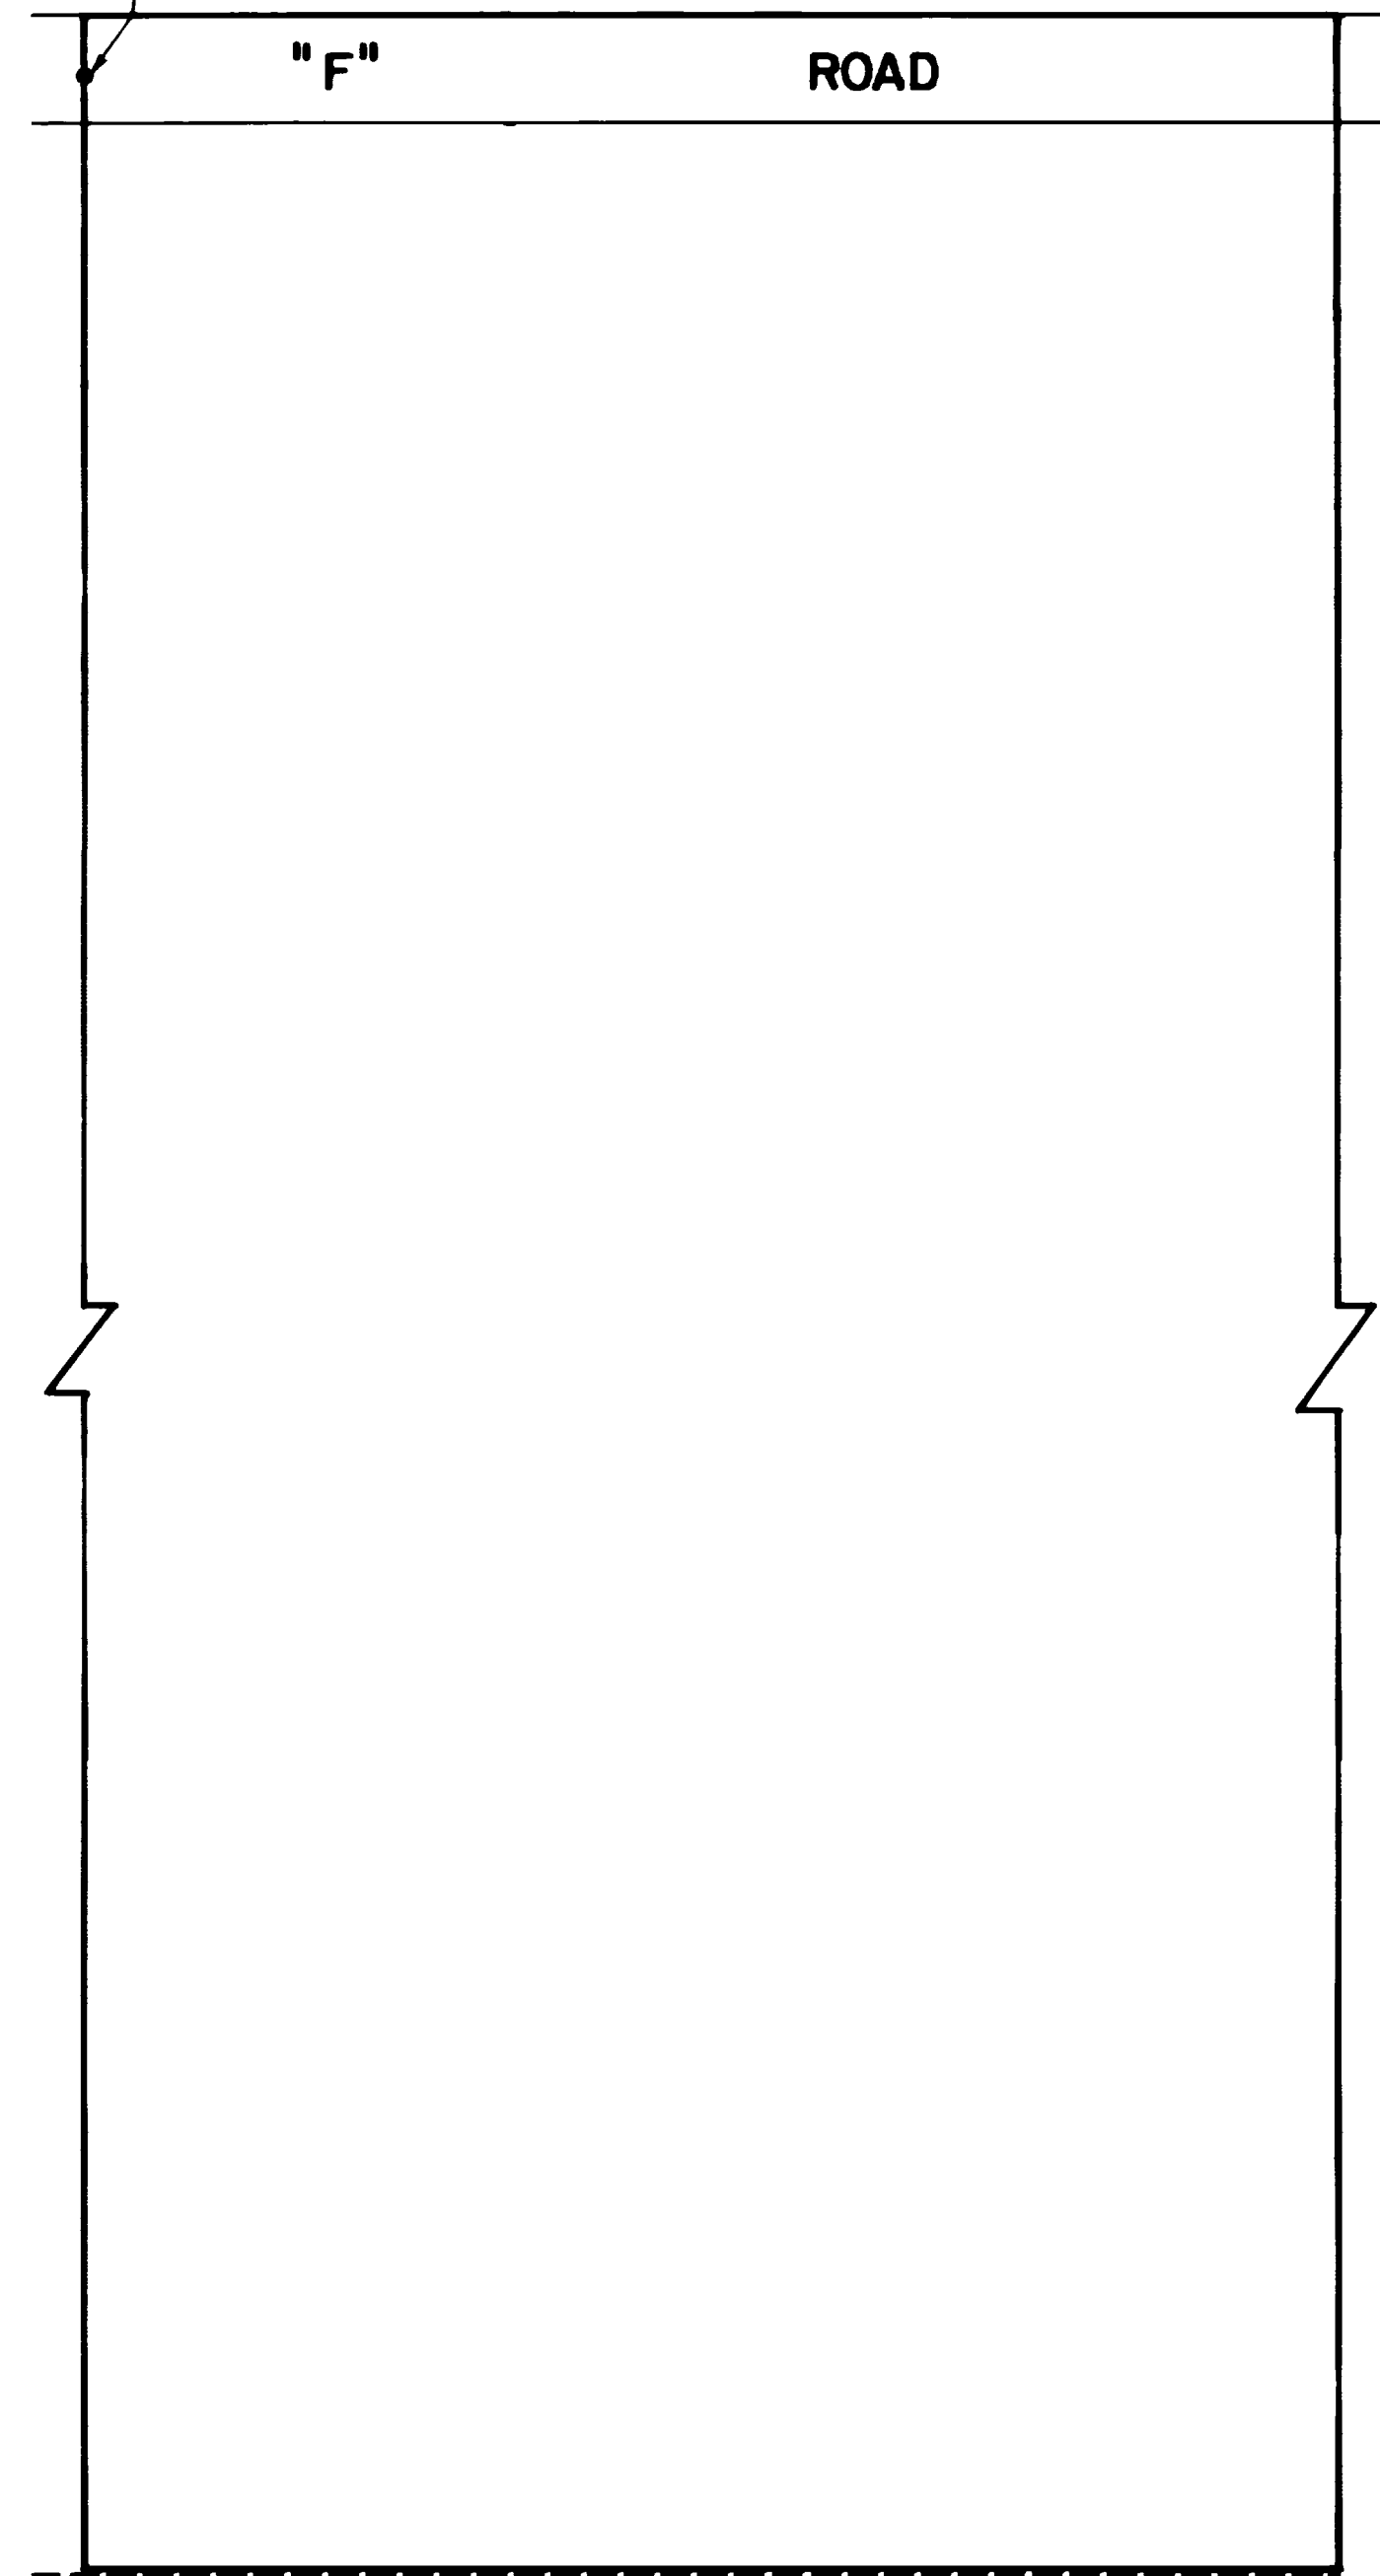

DESCRIPTION	DATE	DRAWN BY	DATE	SCALE
REVISION Δ		<u>D.J.B.</u>	<u>2-15-79</u>	PLAN PROFILE
REVISION Δ		CHECKED BY	DATE	HORIZ. 1" = 50'
REVISION Δ		APPROVED BY	DATE	HORIZ. VERT.
REVISION Δ		FIELD BOOK NO.	PAGE	

**DEPARTMENT OF PUBLIC WORKS AND UTILITIES  
ENGINEERING DIVISION  
CITY OF GRAND JUNCTION, COLORADO**

**HODGE ANNEXATION**

SHEET NO. <u>1</u>
OF <u>1</u>
FILE NO. <u>01-580</u>