
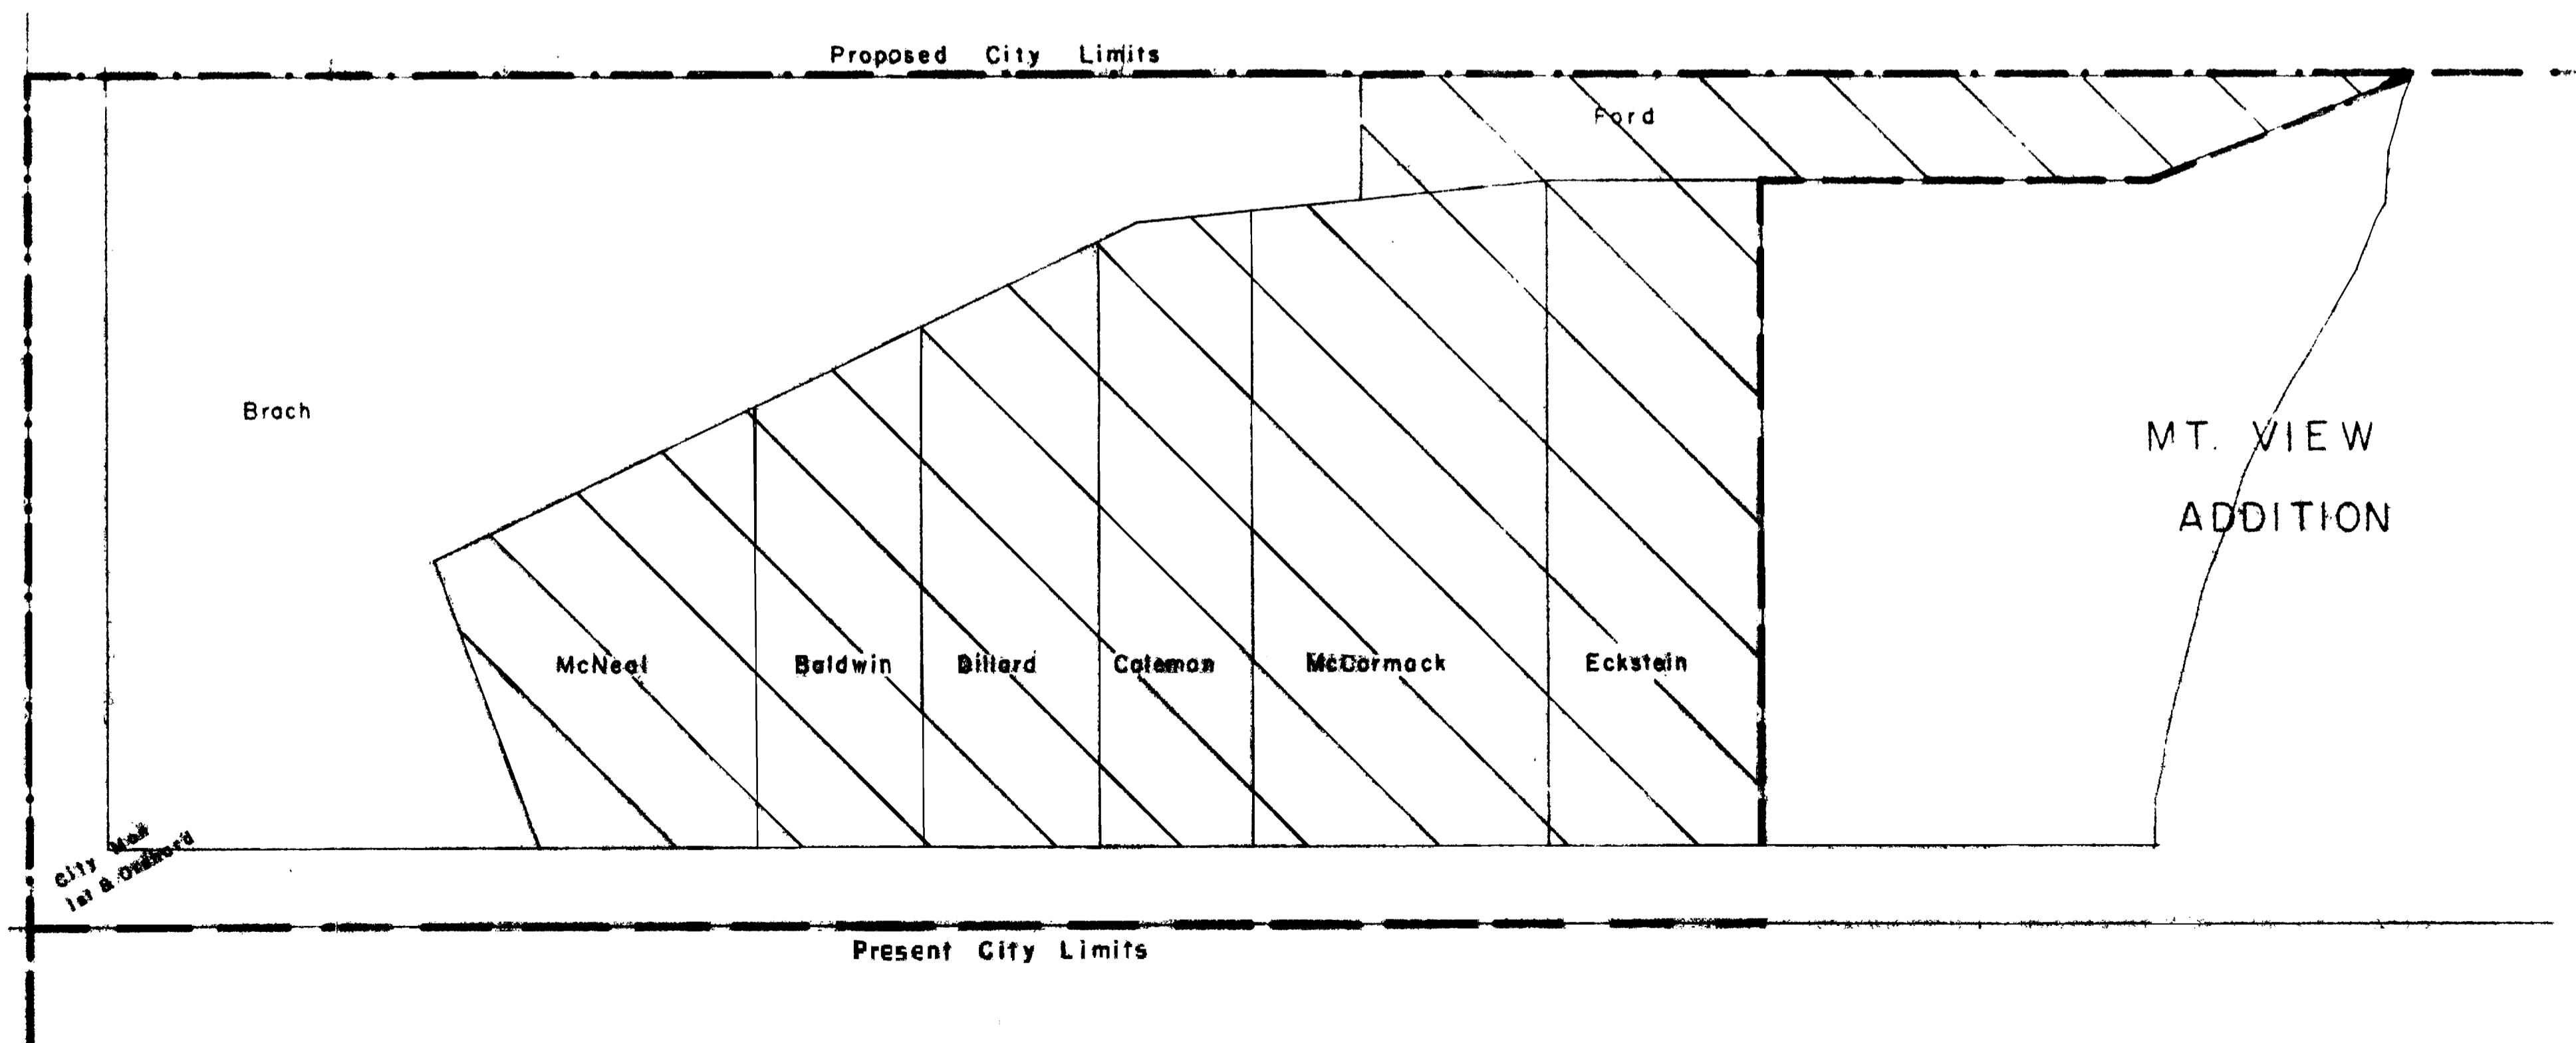


ANNEXATION MAP

The S1/4 SW1/4 NW1/4 S11 T15 R1W U.M.
Except Mt. View Addition

Total area 226,754 sq. ft
Total street area 29,394 " "
Total area signed for annexation 119,713 " "
Area signed

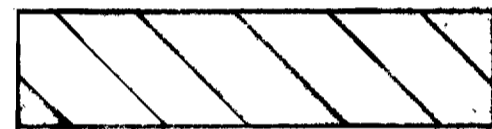

1st + Orchard Annexation