

BAUGHMAN ANNEXATION

DESCRIPTION

Tracts of land within the Northeast quarter (N.E.1/4) of Section 10, Township 1 South, Range 1 West, of the Ute Principal Meridian.
 The East half (E.1/2) of the Northwest quarter (N.W.1/4) of the Northeast quarter (N.E.1/4) of said Section 10, plus that right-of-way for F Road on the North.

AREA OF ANNEXATION



Boundary contiguous to existing corporate limits _____ approx. 1446 ft.
 Perimeter of area to be annexed _____ approx. 4020 ft.
 Total annexed area in acres _____ approx. 20.5

LEGEND

Boundary of existing corporate limits -----
 Boundary of new corporate limits _____

1945
 ORDINANCE NO.

3-22-81
 EFFECTIVE DATE

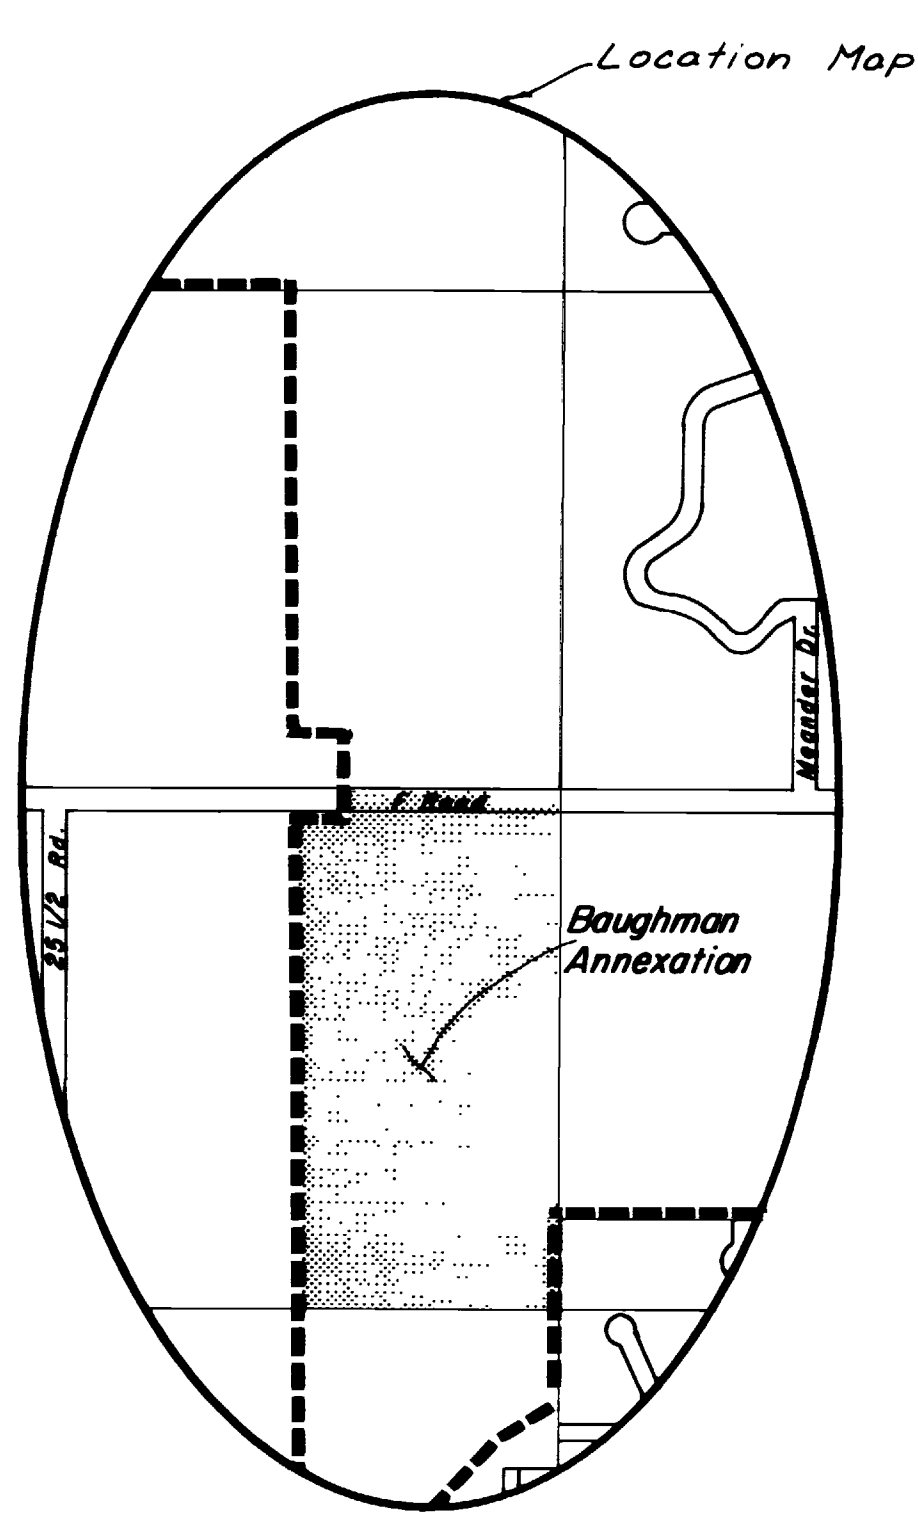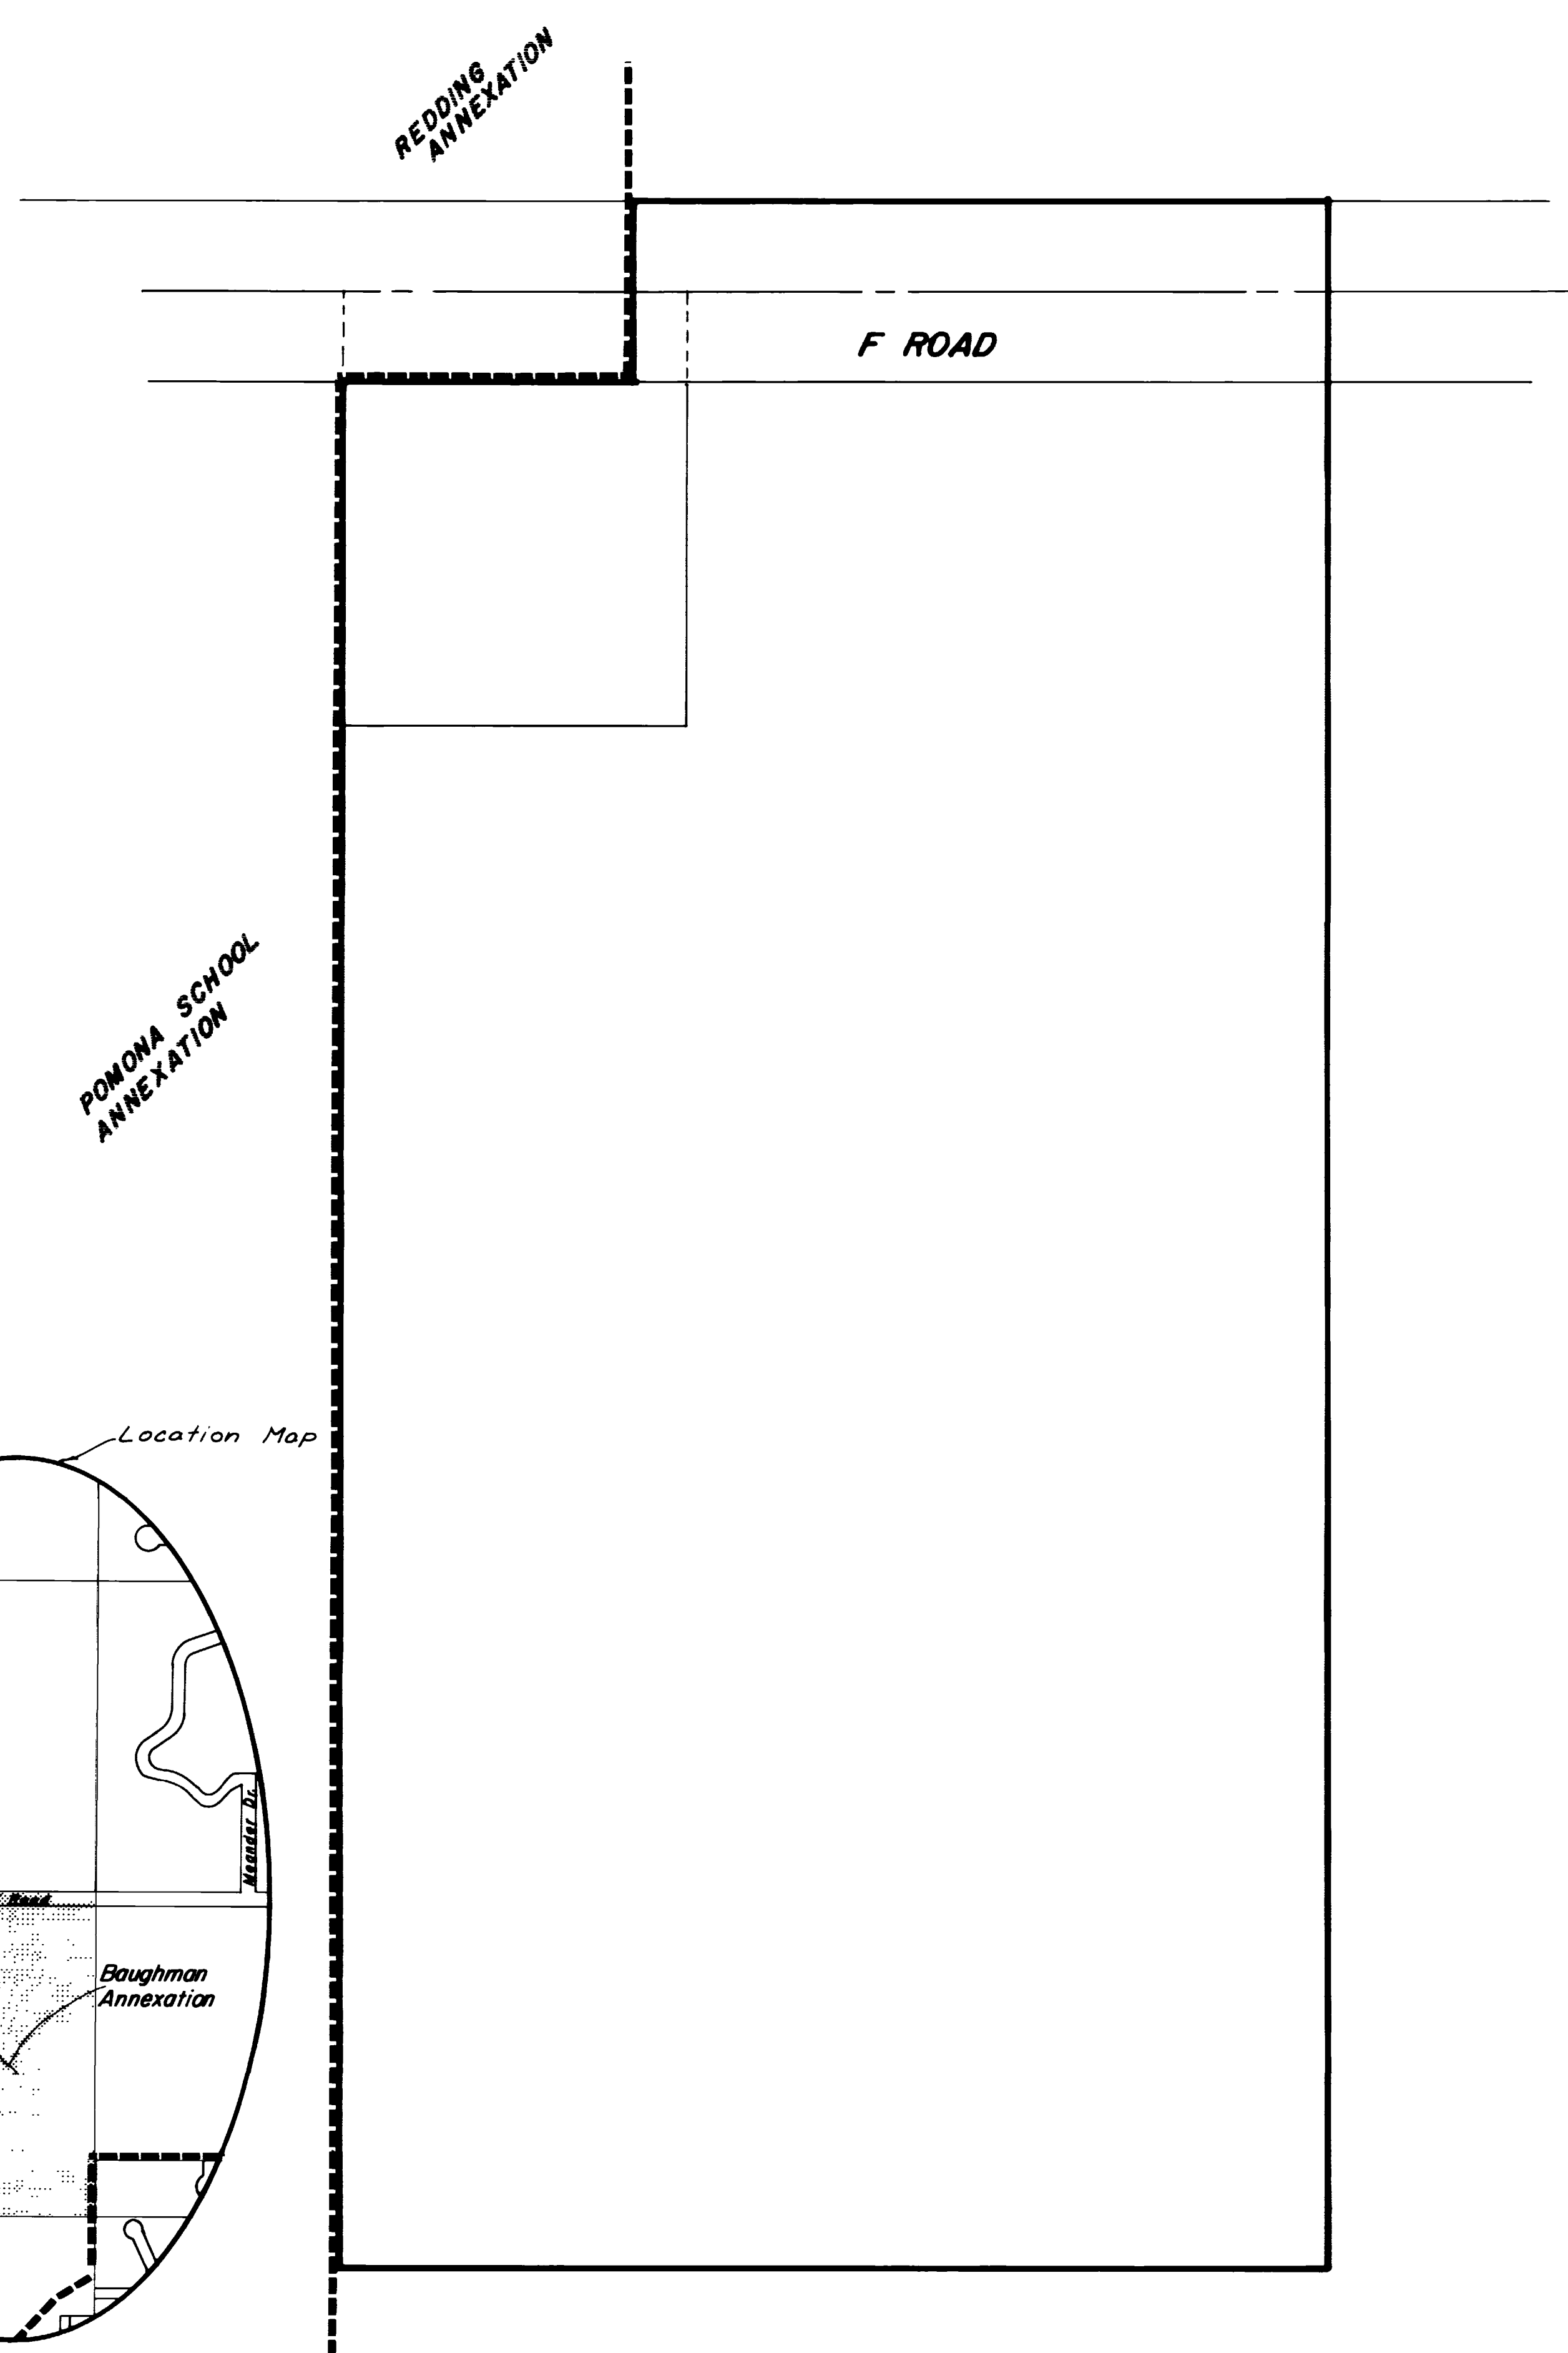

REVISION Δ _____ REVISION Δ _____ REVISION Δ _____ REVISION Δ _____	DESCRIPTION _____ DATE _____	DRAWN BY _____ DATE _____ CHECKED BY <u>D.W.</u> DATE <u>2-25-81</u> APPROVED BY _____ DATE _____ FIELD BOOK NO. _____ PAGE _____	SCALE _____ PLAN _____ PROFILE _____ HORIZ. <u>1"=50'</u> HORIZ. _____ VERT. _____	DEPARTMENT OF PUBLIC WORKS AND UTILITIES ENGINEERING DIVISION CITY OF GRAND JUNCTION, COLORADO	BAUGHMAN ANNEXATION	SHEET NO. _____ OF _____ FILE NO. <u>01-477</u>
--	---------------------------------	--	---	--	---------------------	---