


ANNEXATION MAP

HOUSTON ENCLAVE

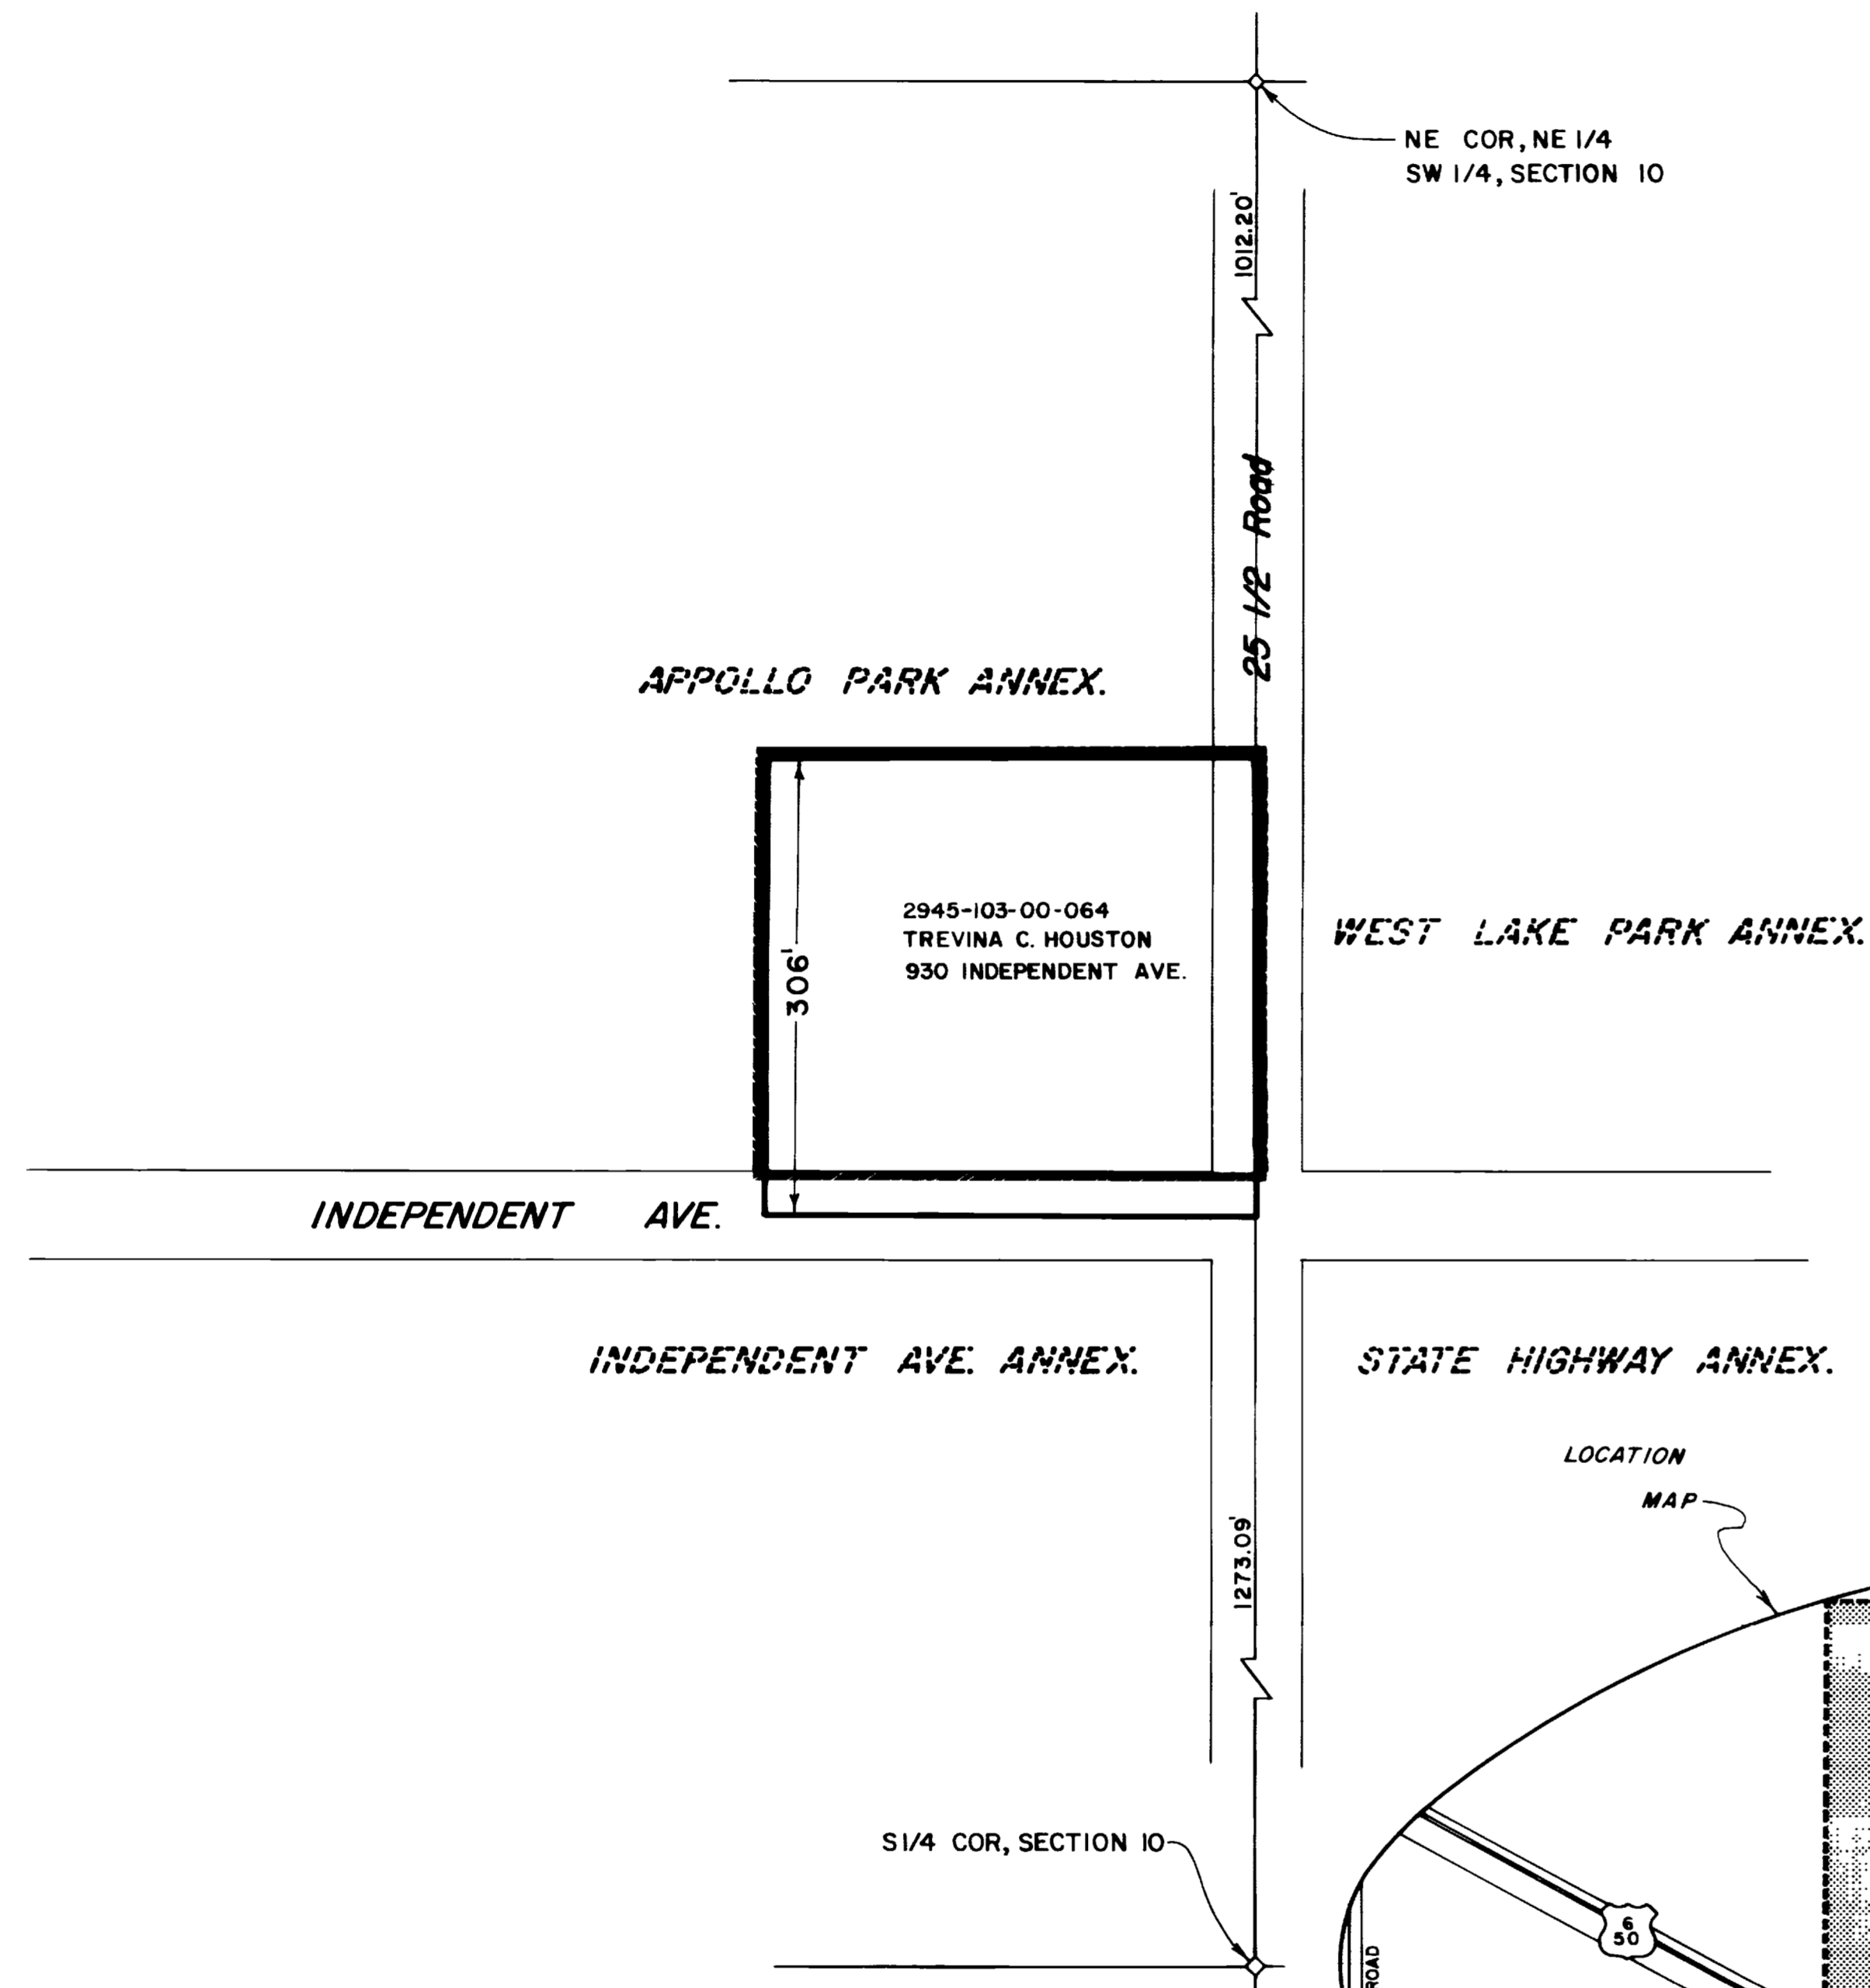

DESCRIPTION

The south 306 ft. of the East 10 acres of the Northeast Quarter of the Southwest Quarter of Section 10, Township 1 South, Range 1 West, Ute Meridian.

LEGEND


Boundary of existing corporate limits
 Boundary of new corporate limits

AREA OF ANNEXATION

Boundary contiguous to corporate limits approx. 1272 ft.
 Perimeter of area to be annexed approx. 1272 ft.
 Annexed area in acres 2.09

ORDINANCE NUMBER
2149

EFFECTIVE DATE
11-20-83

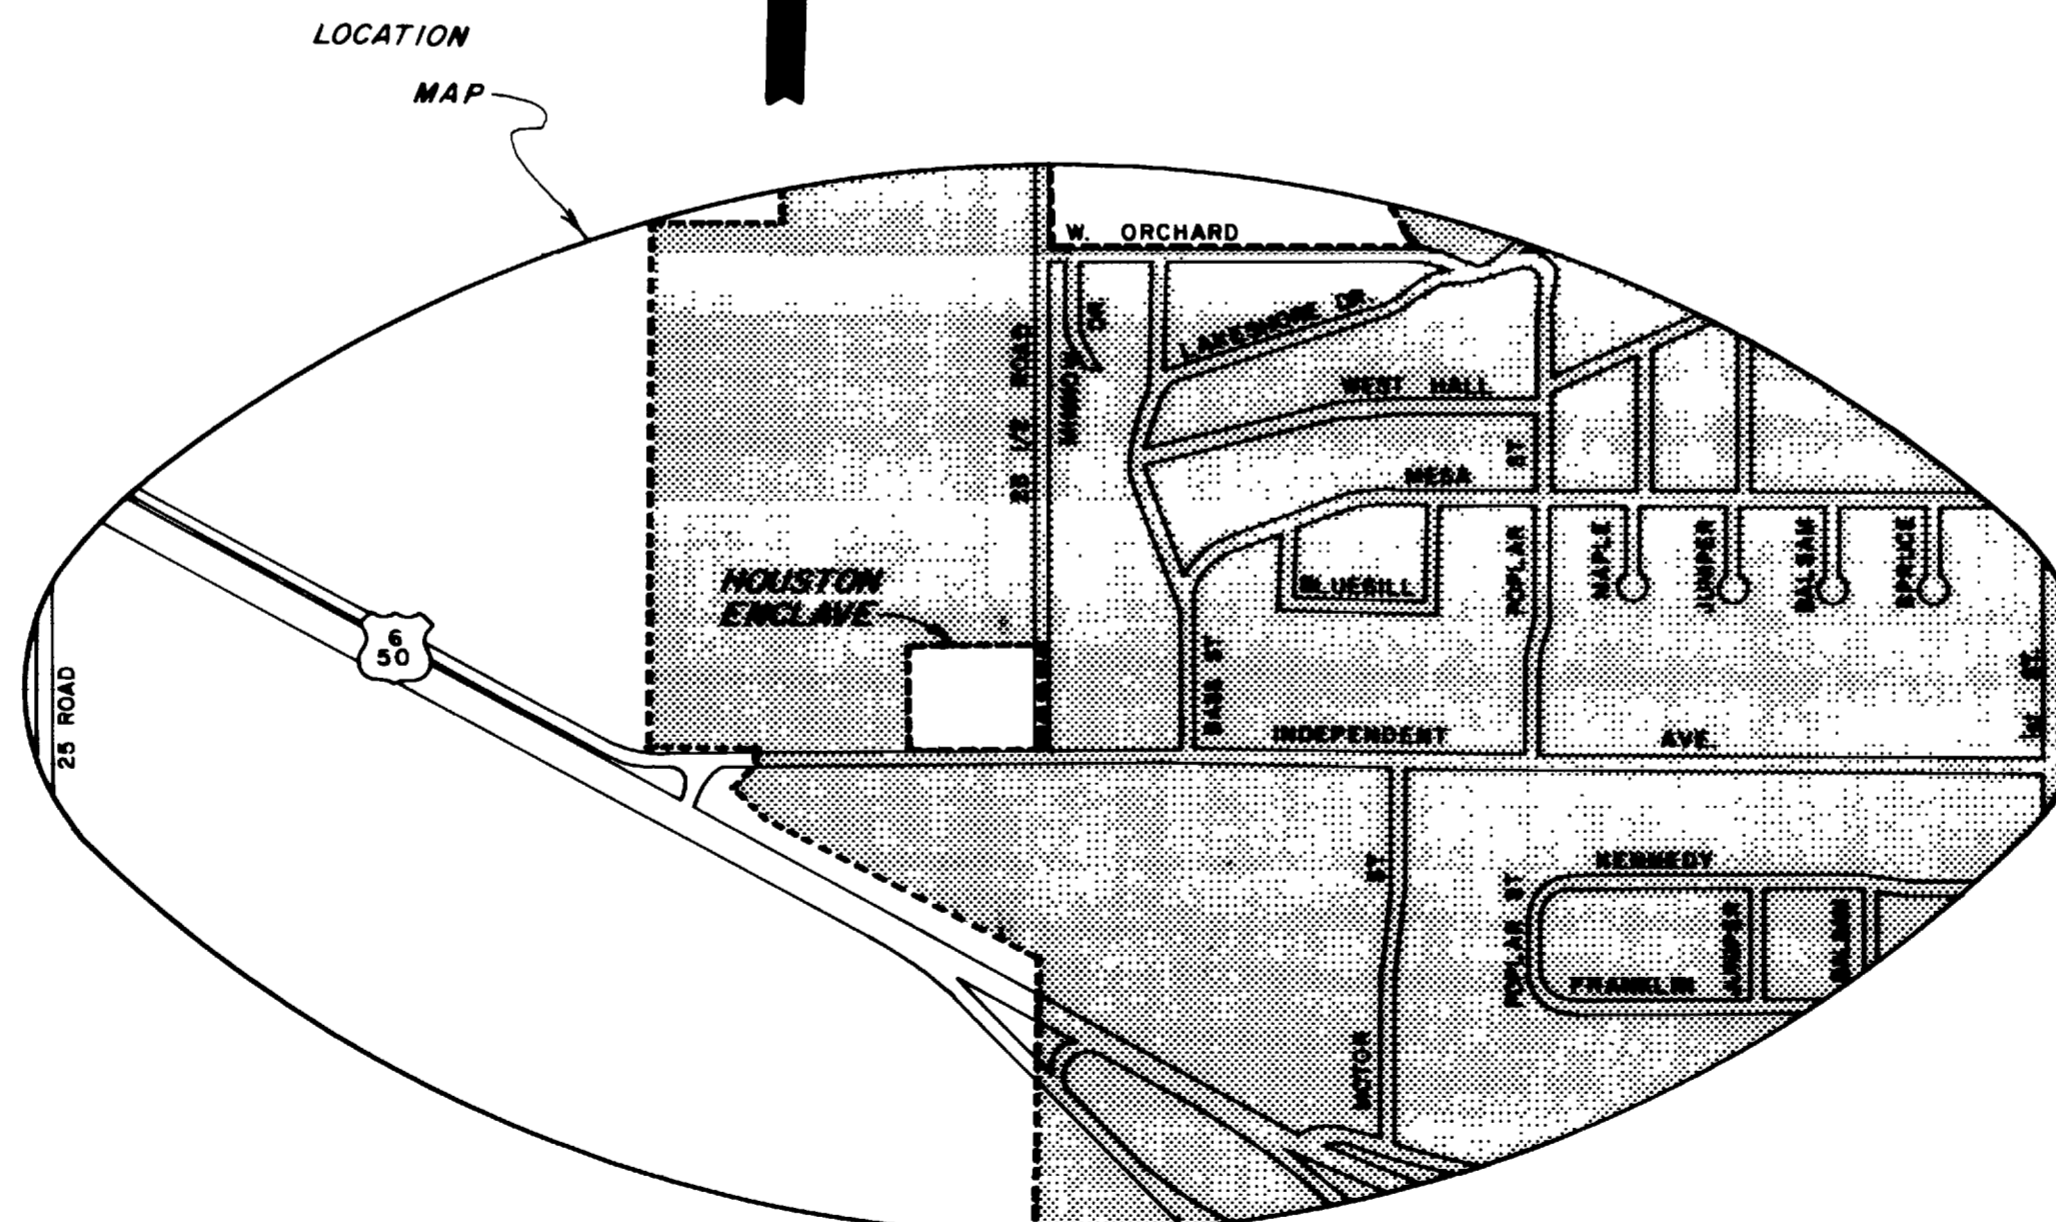

This annexation map has been prepared under my direction from existing property descriptions obtained from the Mesa County Assessor's Maps. No attempt has been made to determine the legal property boundaries of the properties involved.

Kenneth A. Reedy
 Kenneth A. Reedy, City Engineer

<u>REVISION</u> Δ	<u>DESCRIPTION</u>	<u>DATE</u>	<u>DRAWN BY</u> PSF	<u>DATE</u> 10/3/83	<u>SCALE</u> PLAN PROFILE HORIZ. 1"=100' HORIZ. _____ VERT. _____	DEPARTMENT OF PUBLIC WORKS AND UTILITIES ENGINEERING DIVISION CITY OF GRAND JUNCTION, COLORADO	HOUSTON ENCLAVE	SHEET NO. _____
REVISION Δ			CHECKED BY DW	DATE 10/5/83				OF _____
REVISION Δ			APPROVED BY _____	DATE _____				FILE NO. _____
REVISION Δ			FIELD BOOK NO. _____	PAGE _____				