


SUMMIT VIEW MEADOWS ANNEXATION NO. 1

SITUATE IN THE SE 1/4 OF THE NE 1/4 AND THE NE 1/4 OF THE SE 1/4 SECTION 16, TOWNSHIP 1 SOUTH, RANGE 1 EAST, UTE MERIDIAN COUNTY OF MESA, STATE OF COLORADO

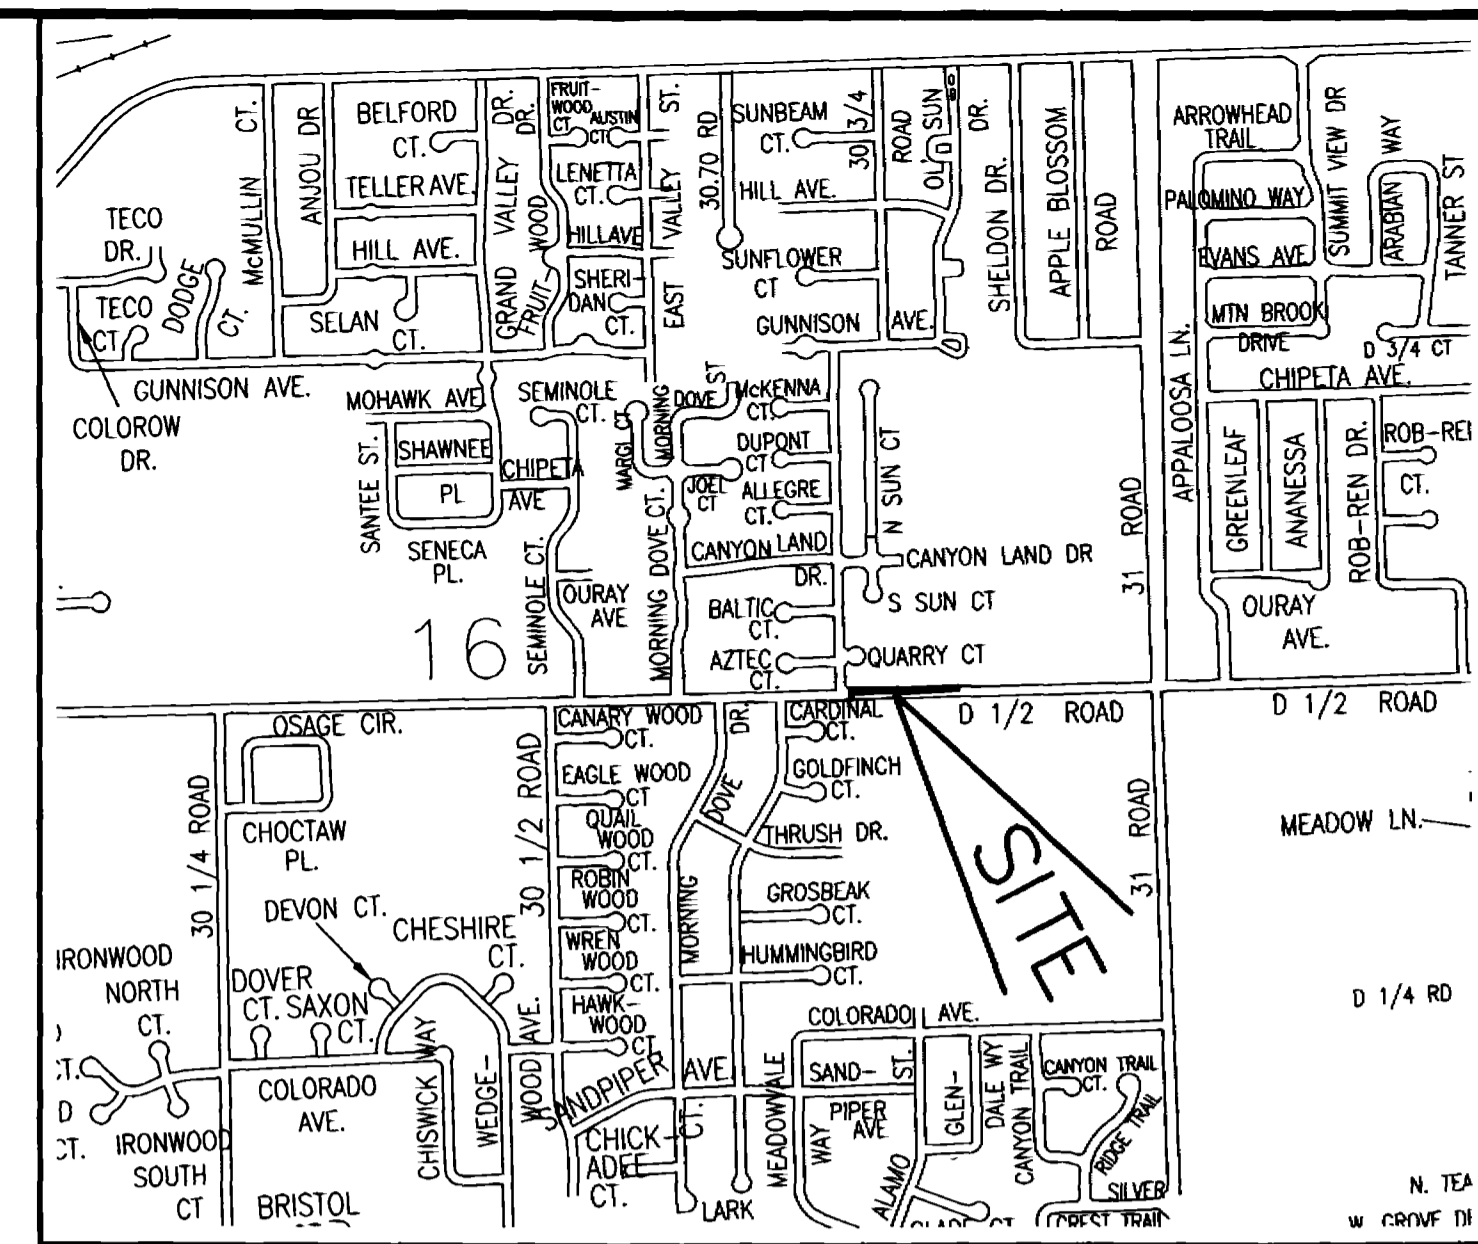


VICINITY MAP (NOT TO SCALE)

Legal Description

A certain parcel of land lying in the Southeast Quarter of the Northeast Quarter (SE 1/4 NE 1/4) and the Northeast Quarter of the Southeast Quarter (NE 1/4 SE 1/4) of Section 16, Township 1 South, Range 1 East of the Ute Meridian, County of Mesa, State of Colorado, being more particularly described as follows:

BEGINNING at the Southwest Corner of the SE 1/4 NE 1/4 of said Section 16, and considering the South line of said SE 1/4 NE 1/4 of said Section 16 to bear N 89°51'59" E with all bearings contained herein being relative thereto; thence, from said Point of Beginning, N 89°51'59" E along the South line of the SE 1/4 NE 1/4 of said Section 16 a distance of 190.00 feet to a point on the Southerly extension of the East line of Fruitvale Meadows Amended, as same is recorded in Plat Book 18, Page 132 of the Public Records of Mesa County, Colorado; thence N 00°22'49" E along said extended line, a distance of 30.00 feet to a point on the North right of way for D 1/2 Road, also being the Southeast corner of said Fruitvale Meadows Amended, thence N 89°51'59" E along a line 30.00 feet North of and parallel to the South line of the SE 1/4 NE 1/4 of said Section 16, a distance of 500.00 feet; thence S 00°00'00" E a distance of 10.00 feet; thence S 89°51'59" W along a line 20.00 feet North of and parallel to the South line of the SE 1/4 NE 1/4 of said Section 16 a distance of 490.07 feet; thence S 00°22'49" W along a line 10.00 feet East of and parallel to a line being the Southerly extension of the East line of the said Fruitvale Meadows Amended, a distance of 30.00 feet, thence S 89°51'59" W along a line 10.00 feet South of parallel to the South line of the SE 1/4 NE 1/4 of said Section 16, a distance of 189.91 feet; thence S 00°08'01" E along a line 10.00 feet East of and parallel to the West line of the NE 1/4 SE 1/4 of said Section 16, a distance of 20.00 feet; thence S 89°51'59" W along a line 30.00 feet South of and parallel to the South line of the SE 1/4 NE 1/4 of said Section 16, a distance of 10.00 feet, thence N 00°08'01" W along the West line of the NE 1/4 SE 1/4 of said Section 16, a distance of 30.00 feet, more or less, to the POINT OF BEGINNING.


CONTAINING 0.1699 Acres (7,399.89 Square Feet) more or less, as described

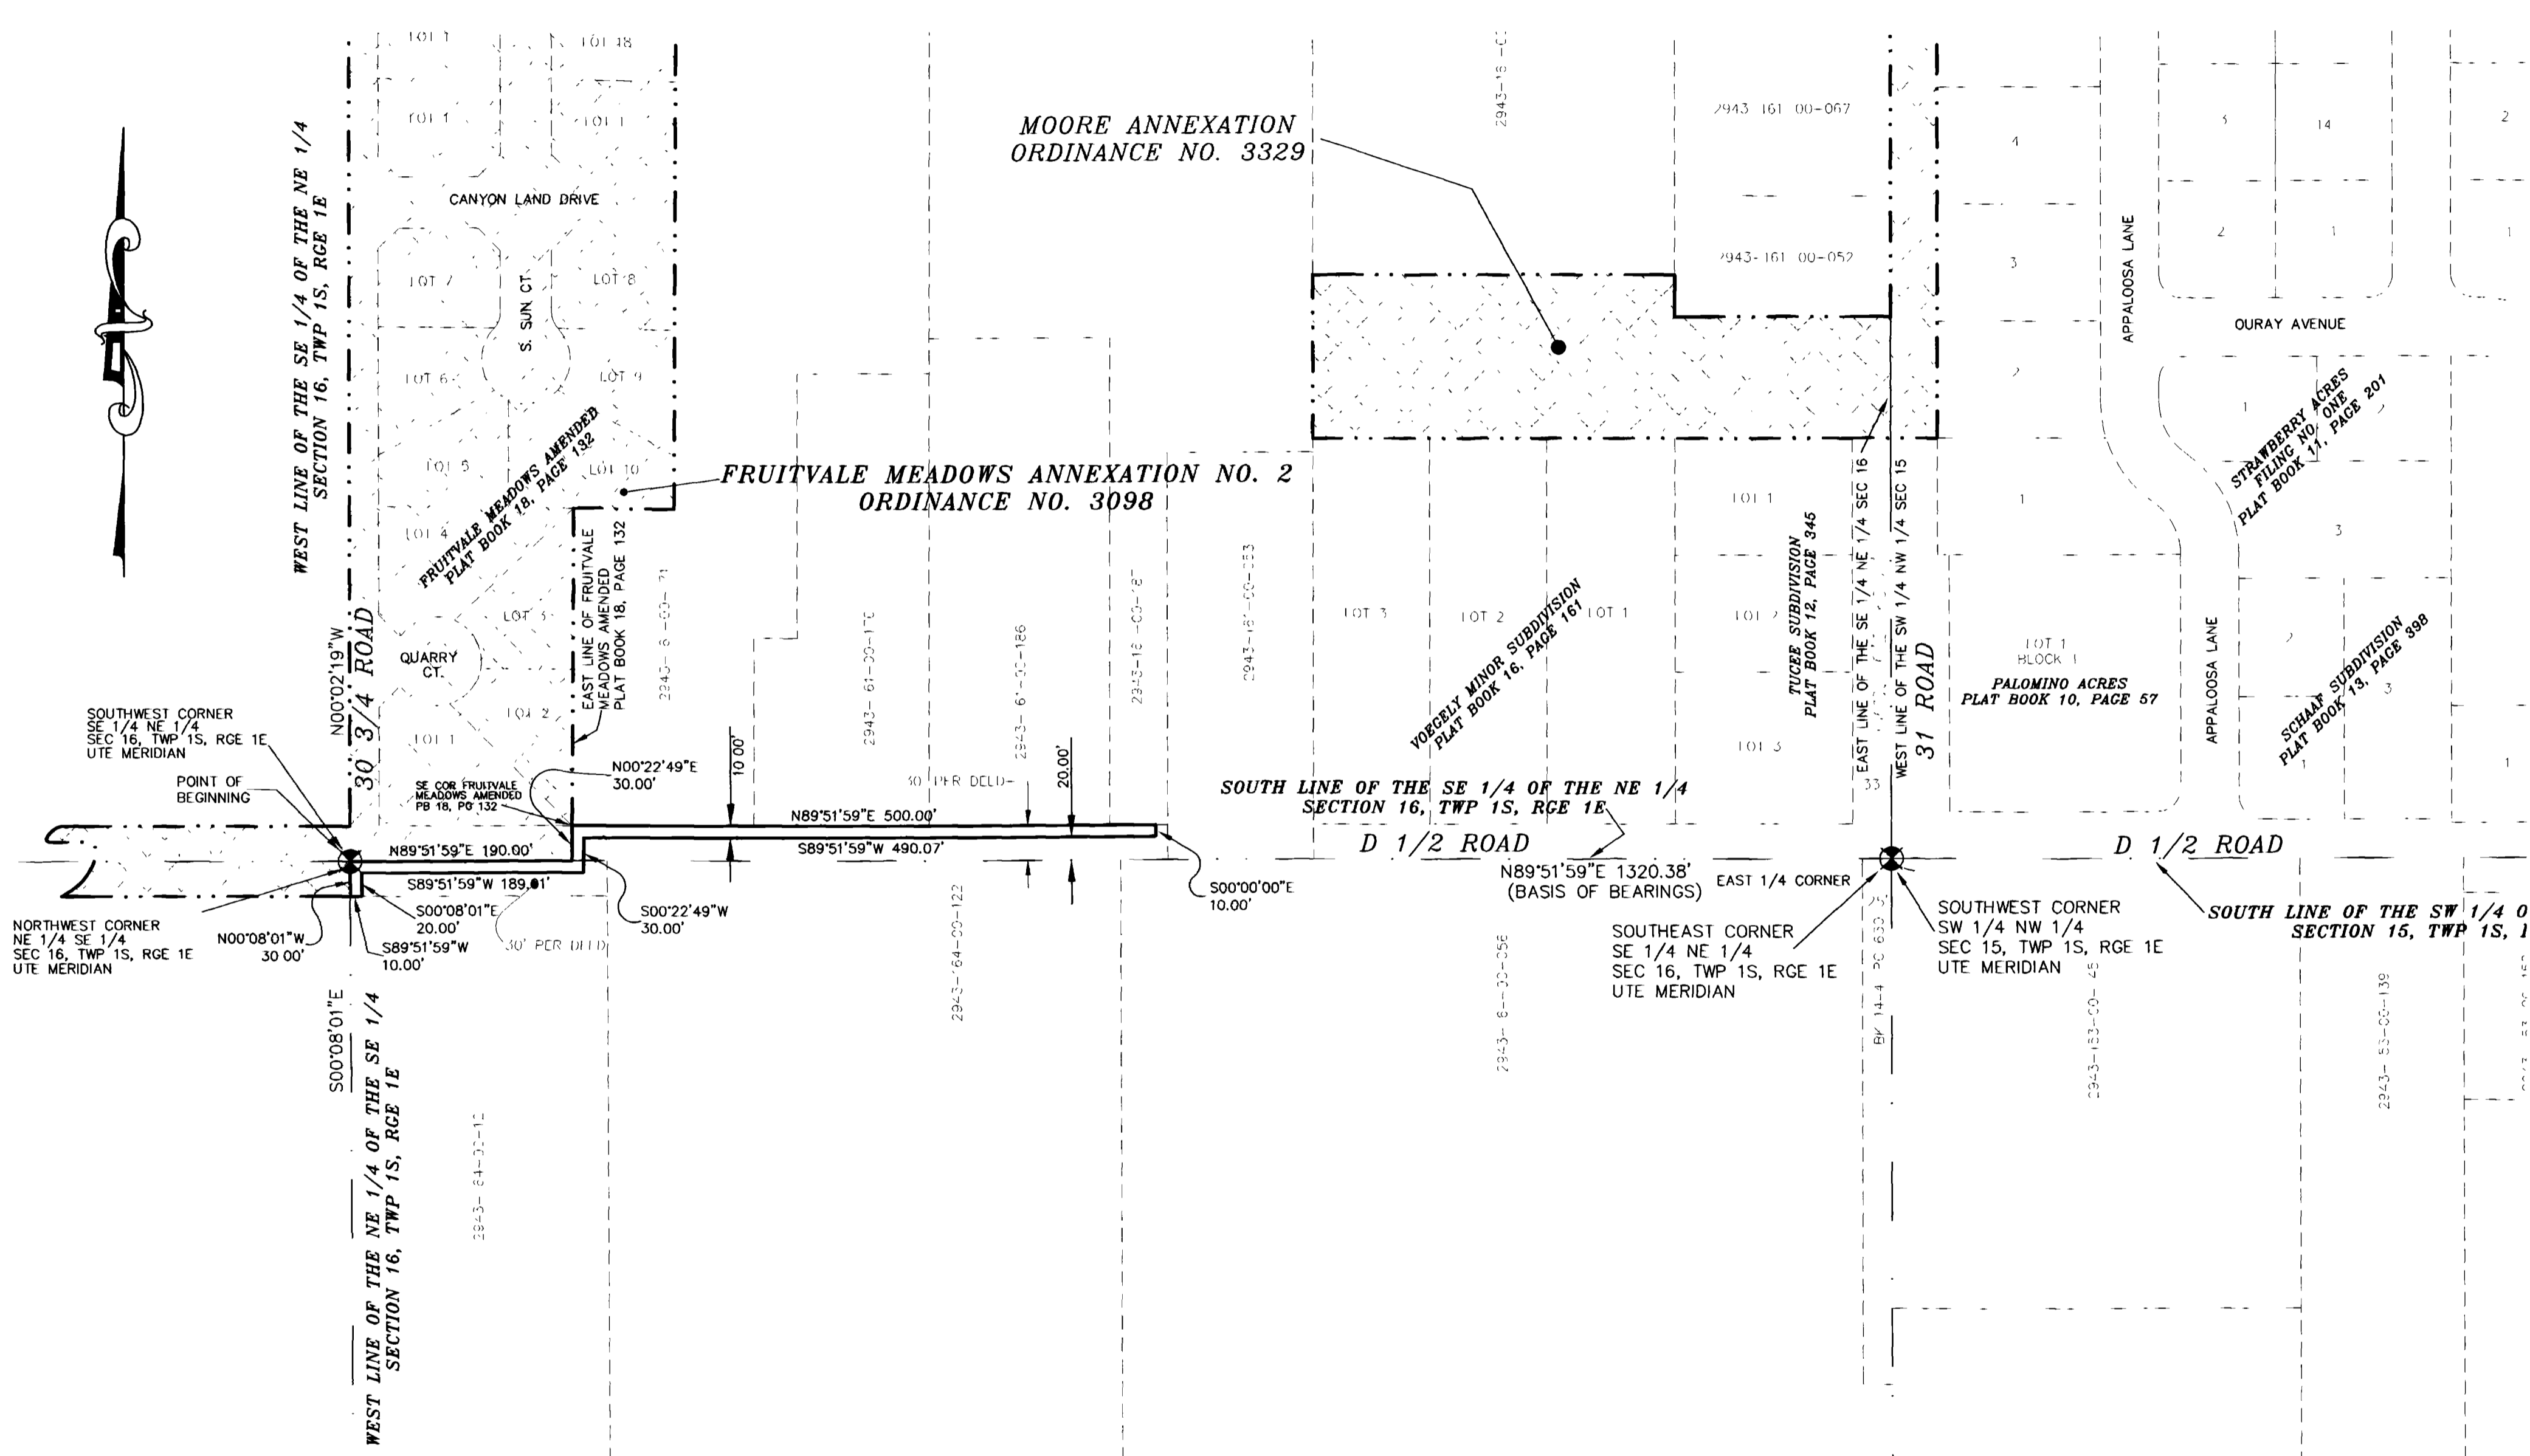

THIS IS NOT A BOUNDARY SURVEY

AREA OF ANNEXATION	
ANNEXATION PERIMETER	1499.98 FT.
CONTIGUOUS PERIMETER	250.00 FT.
AREA IN SQUARE FEET	7,399.89
AREA IN ACRES	0.1699

ORDINANCE NO.	EFFECTIVE DATE
3458	November 17th, 2002

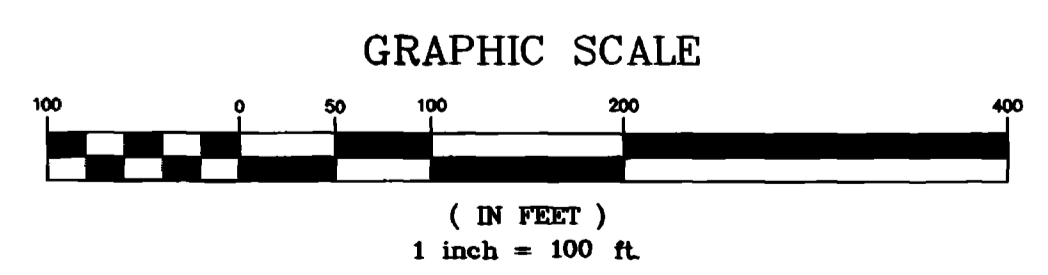

LEGEND	
ANNEXATION BOUNDARY	—
EXISTING CITY LIMITS	- - -
SECTION OR ALIQUOT CORNER	⊙
ANGLE POINT	⊙

The Description contained herein has been derived from subdivision plats and deed descriptions as they appear in the office of the Mesa County Clerk and Recorder. This plat does not constitute a legal survey, and is not intended to be used as a means for establishing or verifying property boundary lines.

Date: _____

Notice	DRAWN BY	DATE	SCALE
According to Colorado law you have 60 days from the effective date shown hereon to file a complaint based upon any defect on this plat. If no complaint is filed within said 60 days then said plat stands despite all defects and/or errors.	PIK	8-20-2002	1" = 100'
	DESIGNED BY	DATE	
	CHECKED BY	DATE	
	APPROVED BY	DATE	

DEPARTMENT OF PUBLIC WORKS AND UTILITIES
ENGINEERING AND TECHNICAL SERVICES DIVISIONS
CITY OF GRAND JUNCTION, COLORADO

SUMMIT VIEW MEADOWS ANNEXATION NO. 1