


SUMMIT MEADOWS WEST ANNEXATION NO. 1

SITUATE IN THE SE 1/4 OF THE NW 1/4 OF SECTION 15
TOWNSHIP 1 SOUTH, RANGE 1 EAST, UTE MERIDIAN
COUNTY OF MESA, STATE OF COLORADO

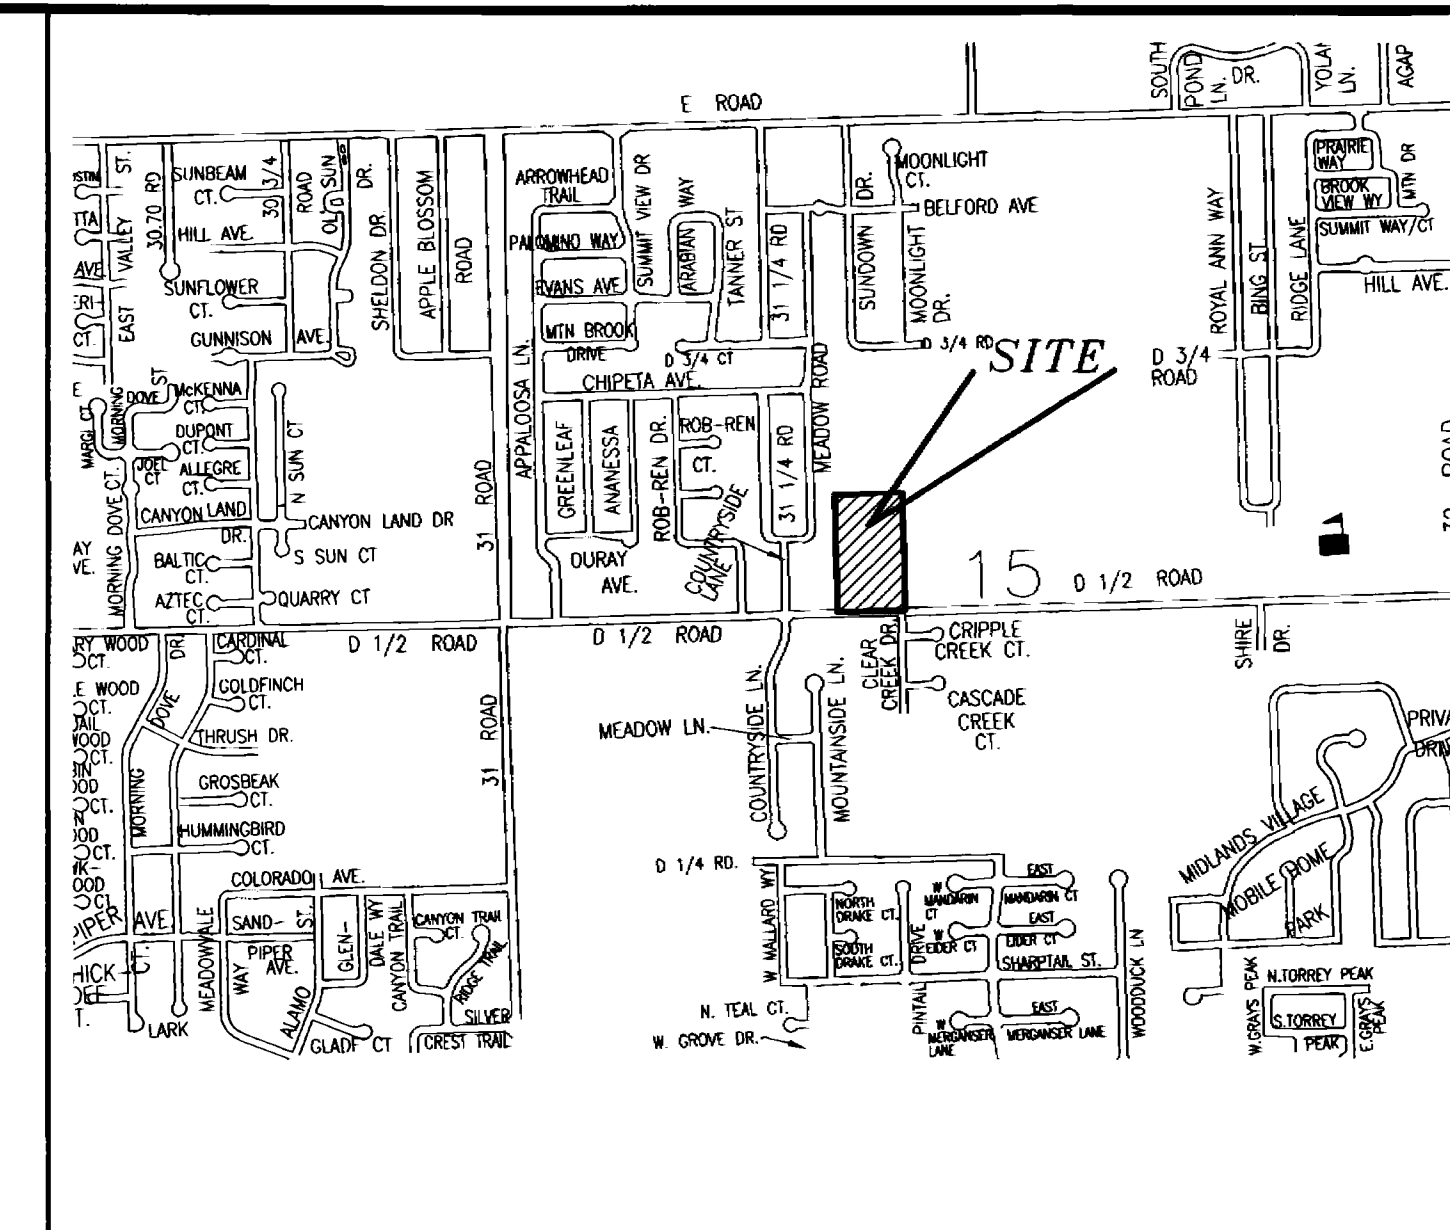


VICINITY MAP (NOT TO SCALE)

Legal Description



A certain parcel of land lying in the Southeast Quarter of the Northwest Quarter (SE 1/4 NW 1/4) of Section 15, Township 1 South, Range 1 East of the Ute Meridian, County of Mesa, State of Colorado and being more particularly described as follows:

COMMENCING at the Southwest corner of the SE 1/4 NW 1/4 of said Section 15 and assuming the South line of the SE 1/4 NW 1/4 bears S 89°57'40" E with all other bearings contained herein being relative thereto; thence from said Point of Commencement, S 89°57'40" E along the South line of the SE 1/4 NW 1/4 of said Section 15, a distance of 459.90 feet; thence N 00°02'46" W a distance of 5.00 feet to the POINT OF BEGINNING; thence from said Point of Beginning, continue N 00°02'46" W along the East line, and its Southerly projection, of Countryside Subdivision Filing No. Two, as same is recorded in Plat Book 11, Page 274, Public Records of Mesa County, Colorado, a distance of 717.00 feet; thence S 89°57'40" E a distance of 359.00 feet to a point on the East line of that certain parcel of land described in a Warranty Deed recorded in Book 3174, Page 19, Public Records of Mesa County, Colorado; thence S 00°02'46" E, along said East line, a distance of 717.00 feet; thence N 89°57'40" W along a line 5.00 feet North of and parallel to, the South line of the SE 1/4 NW 1/4 of said Section 15, a distance of 359.00 feet, more or less, to the Point of Beginning.

CONTAINING 5.9092 Acres, more or less, as described hereon.

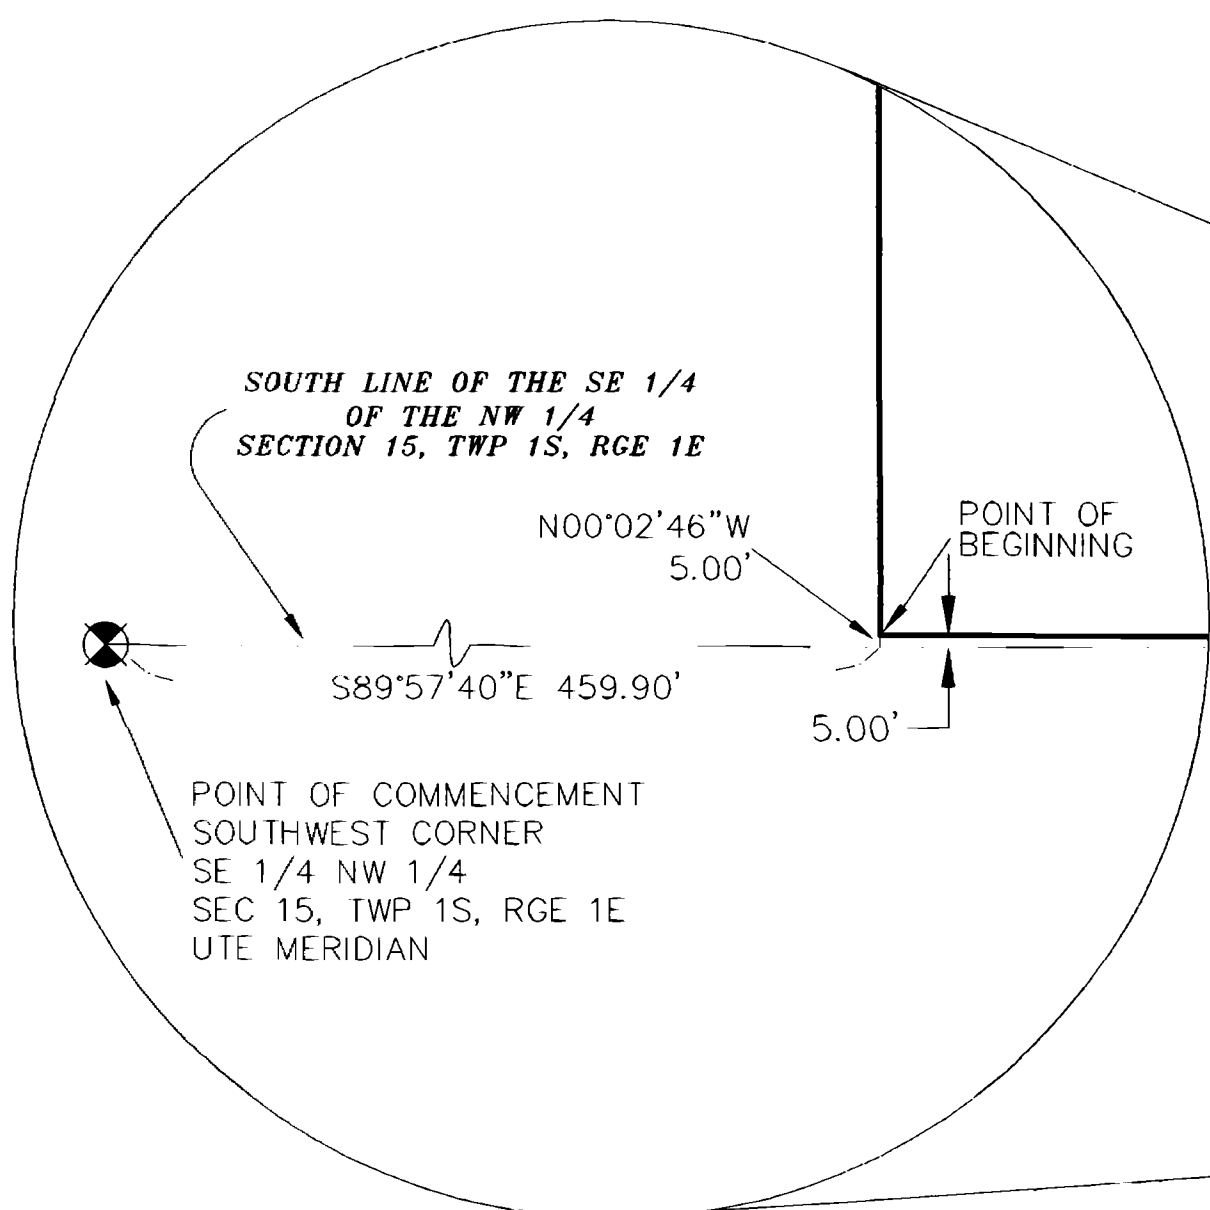

DETAIL: NOT-TO-SCALE

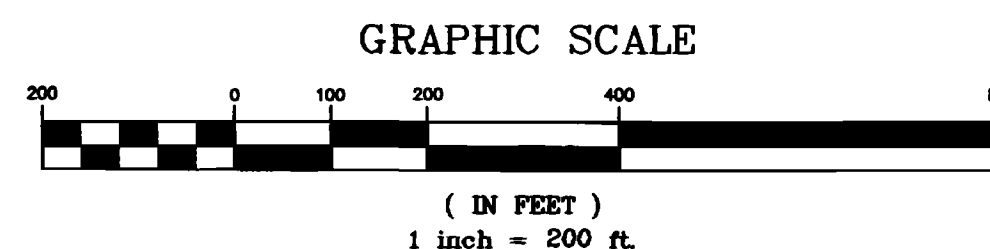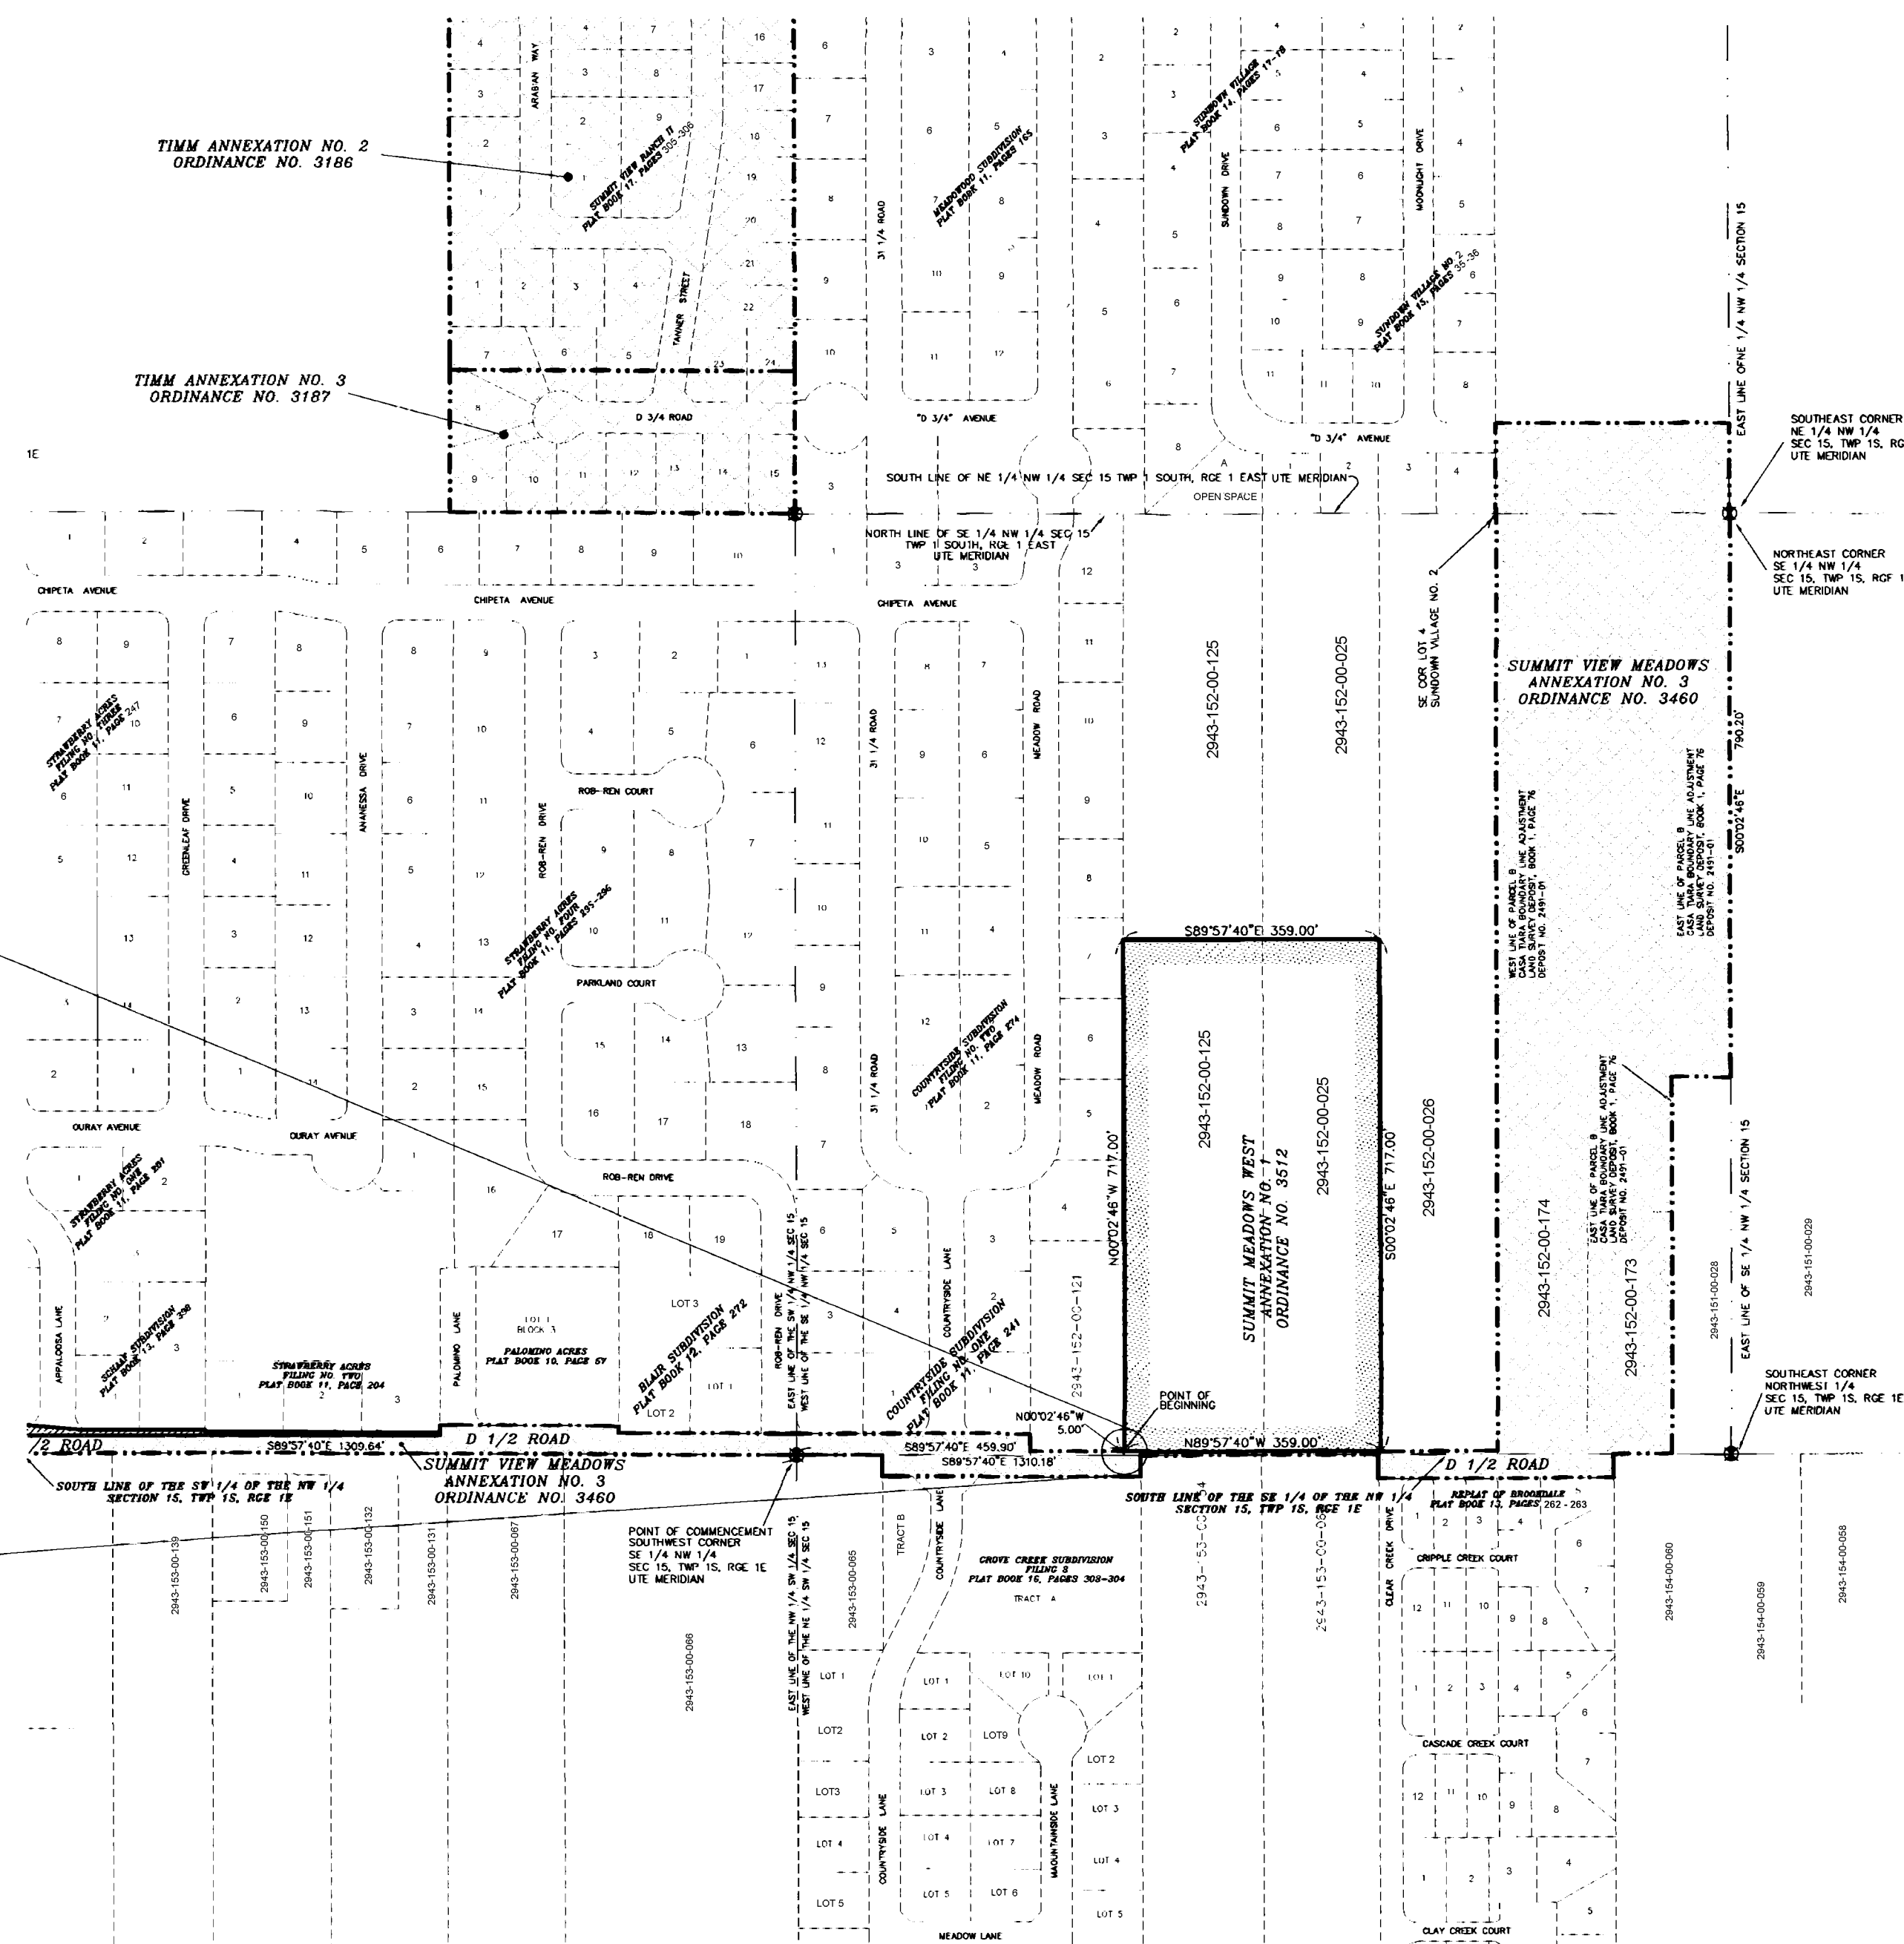

LEGEND

- ANNEXATION BOUNDARY
- EXISTING CITY LIMITS
- SECTION OR ALIQUOT CORNER

AREA OF ANNEXATION

ANNEXATION PERIMETER	2,152.00 FT.
CONTIGUOUS PERIMETER	359.00 FT.
AREA IN SQUARE FEET	257,403.08
AREA IN ACRES	5.9092

ORDINANCE NO.	EFFECTIVE DATE
3512	May 18th, 2003

THIS IS NOT A BOUNDARY SURVEY

DRAWN BY	PIK	DATE	1-28-2003
DESIGNED BY		DATE	
CHECKED BY	IW	DATE	
APPROVED BY		DATE	

SCALE
1" = 200'

DEPARTMENT OF PUBLIC WORKS AND UTILITIES
ENGINEERING AND TECHNICAL SERVICES DIVISIONS
CITY OF GRAND JUNCTION, COLORADO

SUMMIT MEADOWS WEST
ANNEXATION NO. 1

The Description contained herein has been derived from subdivision plats and deed descriptions as they appear in the office of the Mesa County Clerk and Recorder. This plat does not constitute a legal survey and is not intended to be used as a means for establishing property boundary lines.

Peter T. Krick
Professional Land Surveyor
No. 42824
4-17-2003
City of Grand Junction, Colorado

Date: 4-17-2003

Notice:
According to Colorado law you have 60 days from the effective date shown hereon to file a complaint based upon any defect on this plat. If no complaint is filed within said 60 days then said plat stands despite all defects and or errors.