





MONUMENT PRESBYTERIAN CHURCH ANNEXATION NO. 1

SITUATE IN THE NW 1/4 OF SECTION 22, T11S, R101W, 6th PM
COUNTY OF MESA, STATE OF COLORADO

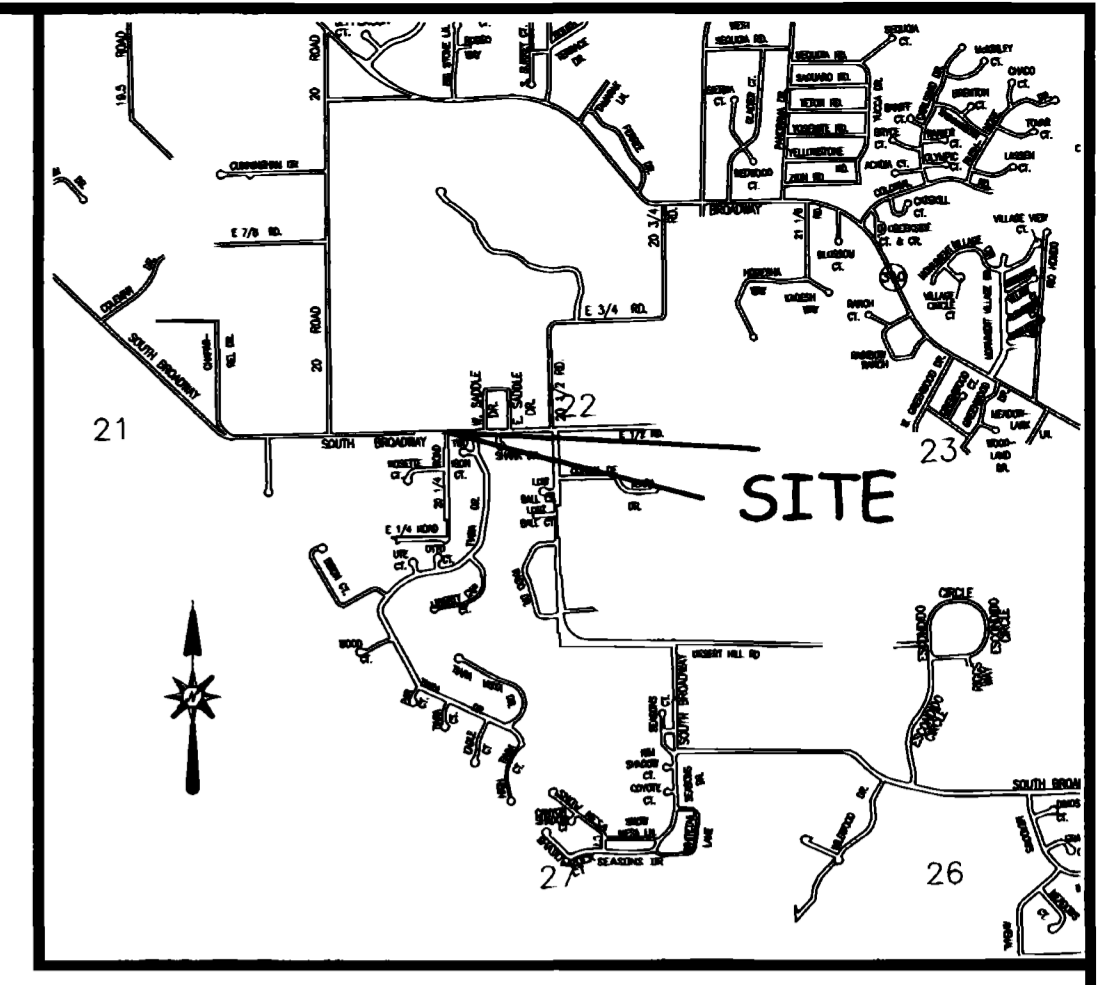

LOCATION MAP: NOT TO SCALE

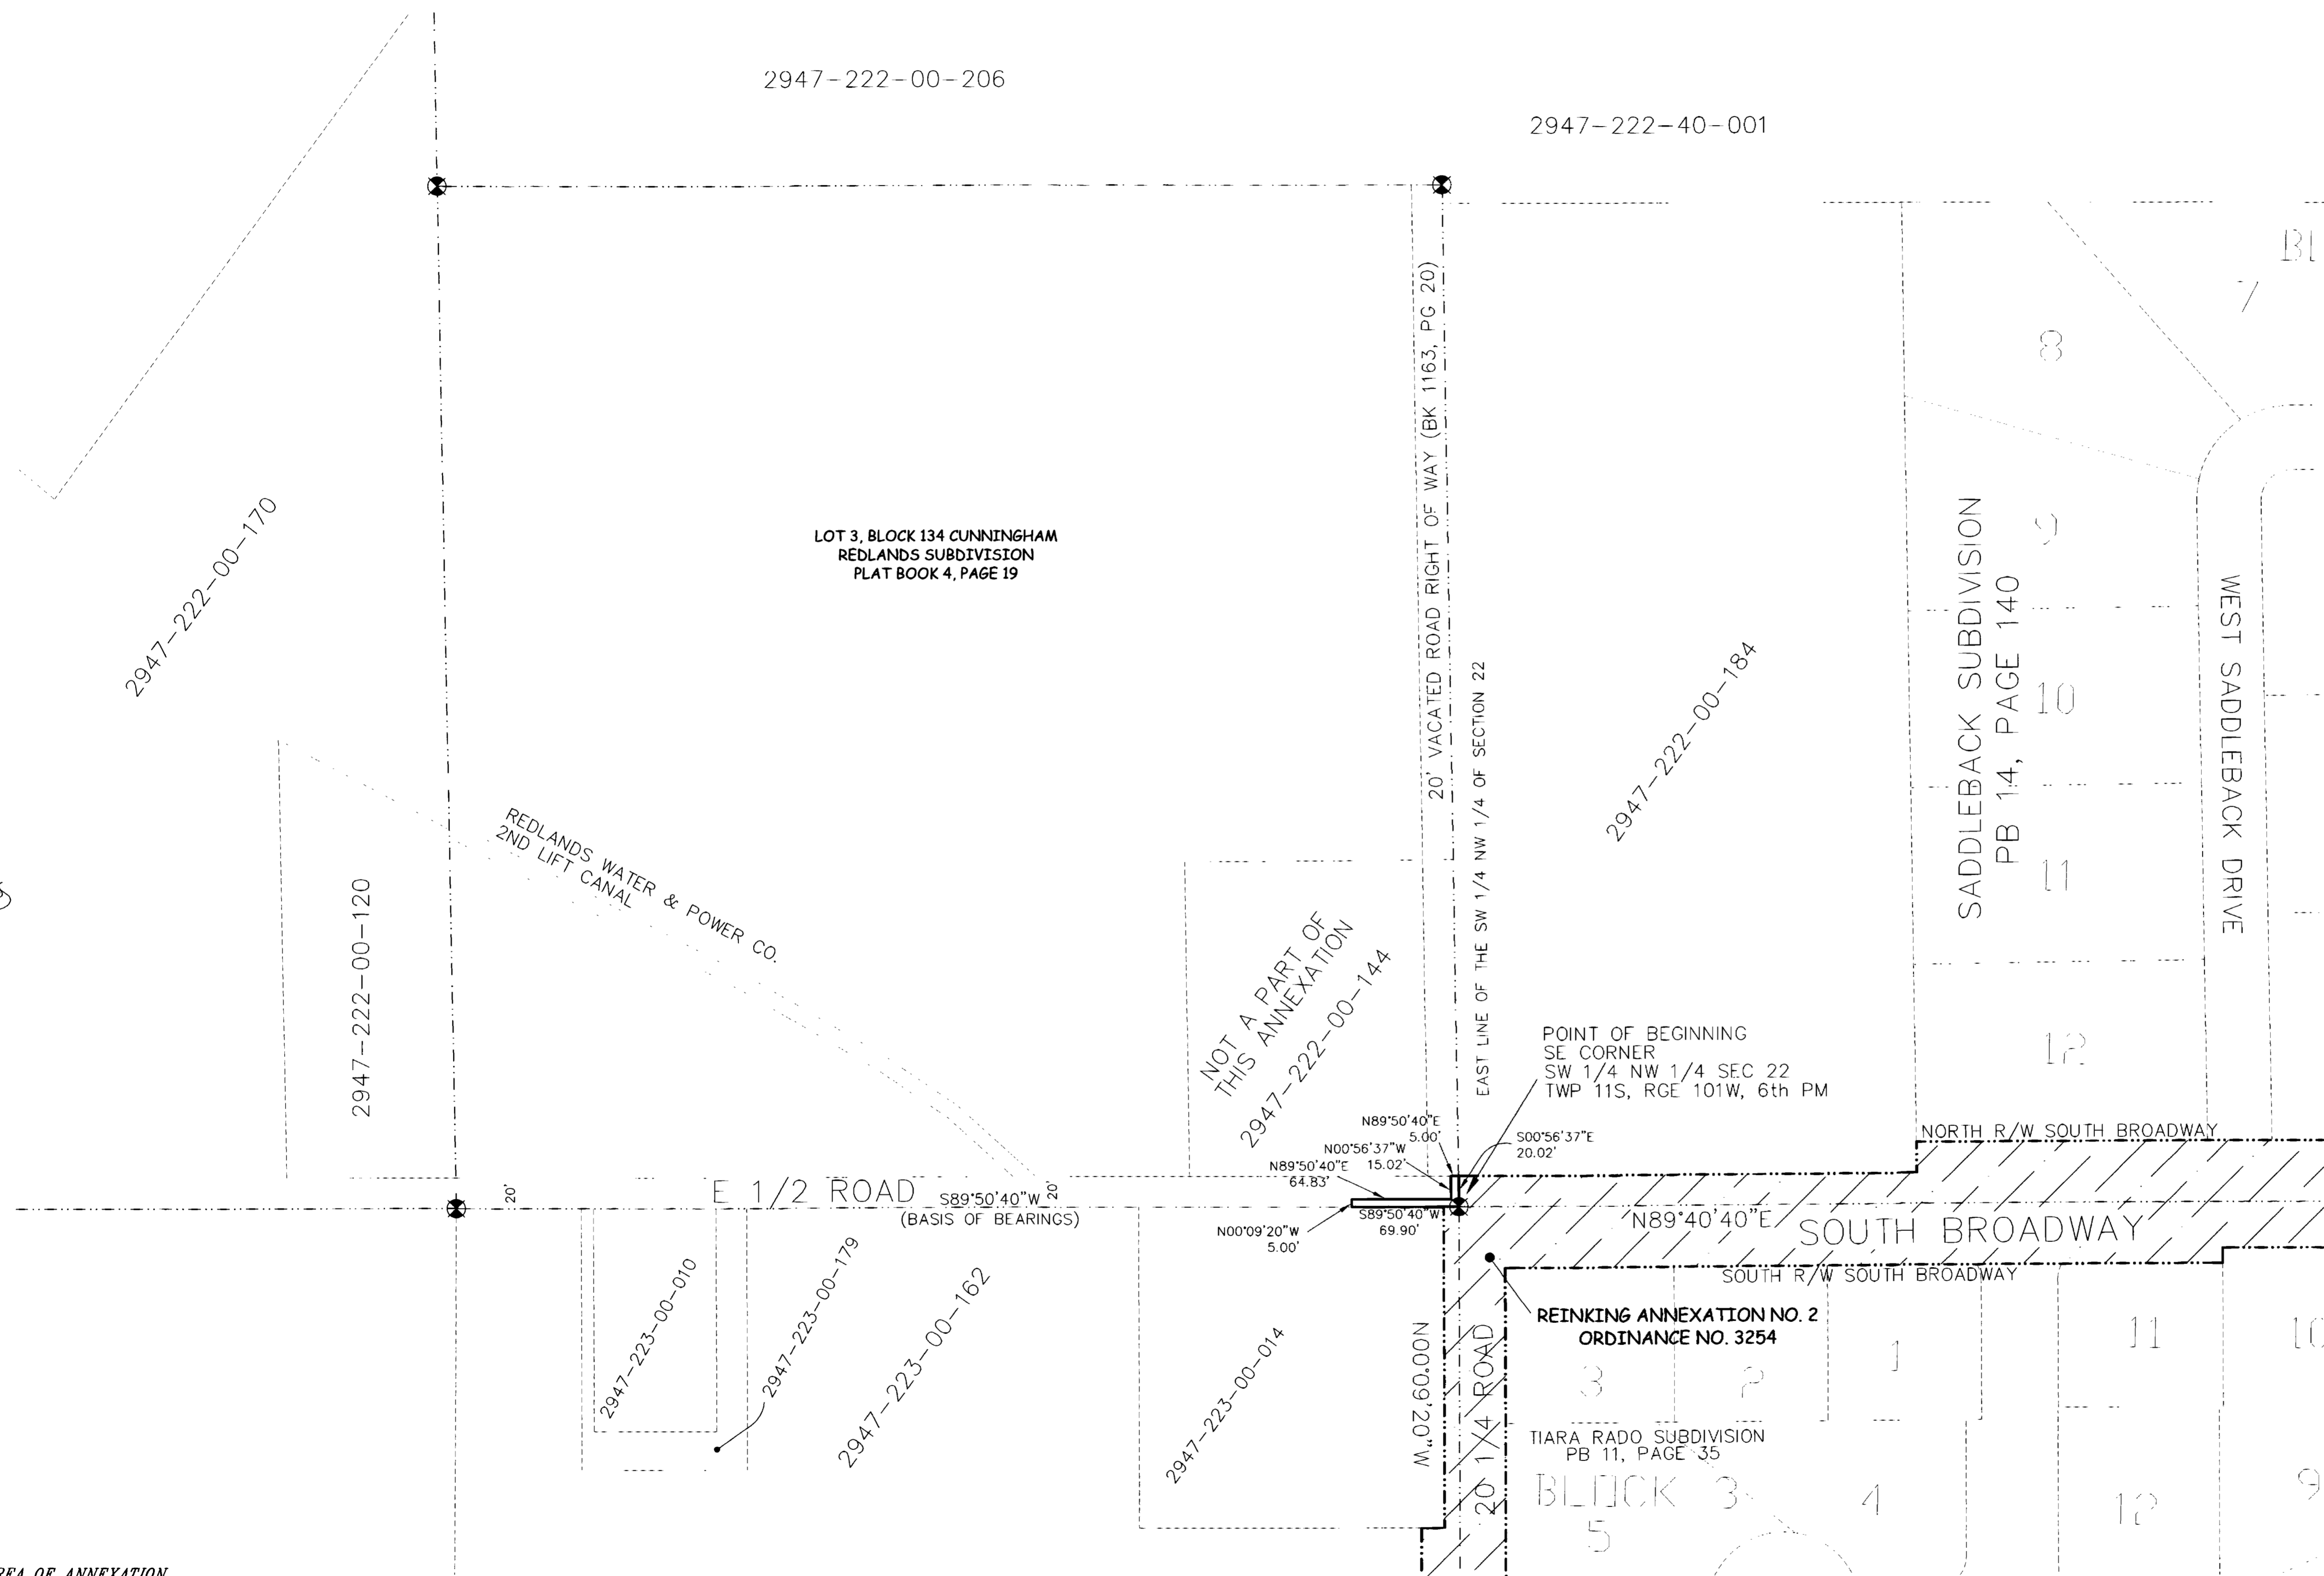

LEGAL DESCRIPTION

A certain parcel of land lying in the Northwest Quarter (NW 1/4) of Section 22, Township 11 South, Range 101 West of the 6th Principal Meridian, County of Mesa, State of Colorado, being more particularly described as follows:

BEGINNING at the Southeast corner of the Southwest Quarter of the Northwest Quarter (SW 1/4 NW 1/4) of Section 22, Township 11 South, Range 101 West of the 6th Principal Meridian, and assuming the South line of the SW 1/4 NW 1/4 of said Section 22 bears S 89°50'40" W with all other bearings contained herein being relative thereto; thence from said Point of Beginning, S 89°50'40" W along the South line of the SW 1/4 NW 1/4 of said Section 22, a distance of 69.90 feet; thence N 00°09'20" W a distance of 5.00 feet; thence N 89°50'40" E along a line 5.00 feet North of and parallel to, the South line of the SW 1/4 NW 1/4 of said Section 22, a distance of 64.80 feet; thence N 00°56'37" W along a line 5.00 feet West of and parallel to, the East line of the SW 1/4 NW 1/4 of said Section 22, a distance of 15.02 feet to a point on the North right of way for E 1/2 Road; thence N 89°50'40" E along said North right of way, a distance of 5.00 feet to a point on the East line of the SW 1/4 NW 1/4 of said Section 22; thence S 00°56'37" E, along the East line of the SW 1/4 NW 1/4 of said Section 22, a distance of 20.02 feet, more or less, to the Point of Beginning.


CONTAINING 0.0097 Acres (424.37 Sq. Ft.), more or less, as described.

AREA OF ANNEXATION

ANNEXATION PERIMETER	179.76 FT
CONTIGUOUS PERIMETER	30.00 FT.
AREA IN SQUARE FEET	424.370
AREA IN ACRES	0.0097

LEGEND

ANNEXATION BOUNDARY	—
EXISTING CITY LIMITS	- - -

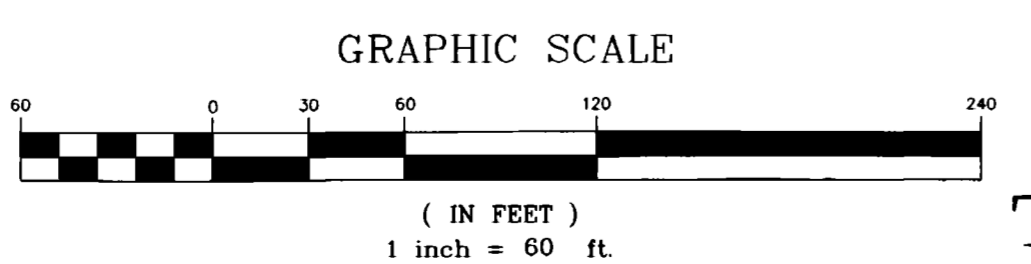

ORDINANCE NO. 3559


EFFECTIVE DATE September 21st, 2003

THIS IS NOT A BOUNDARY SURVEY

DEPARTMENT OF PUBLIC WORKS AND UTILITIES
REAL ESTATE DIVISION
CITY OF GRAND JUNCTION, COLORADO

MONUMENT PRESBYTERIAN
CHURCH ANNEXATION NO. 1

The Description(s) contained herein have been derived from subdivision plats and deed descriptions as they appear in the office of the Mesa County Clerk and Recorder. This plat does not constitute a legal survey, and is not intended to be used as a means for establishing or verifying property boundaries.

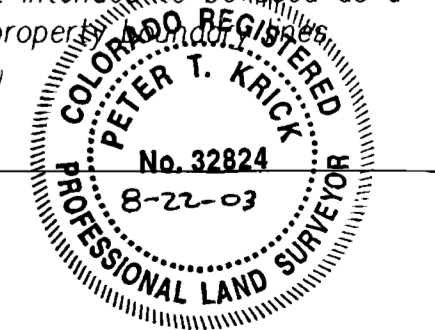

PETER T. KRICK, PLS No. 32824
Professional Land Surveyor for the City of Grand Junction
DATE: August 22nd, 2003

Notice: According to Colorado law you must commence any legal action based upon any defect in this survey within three years after you first discover such defect. In no event may any action based upon any defect in this survey be commenced more than ten years from the date of the certification shown hereon.

DRAWN BY P.I.K.	DATE 06-16-2003
DESIGNED BY	DATE
CHECKED BY T.W.	DATE
APPROVED BY	DATE

SCALE 1" = 60'