
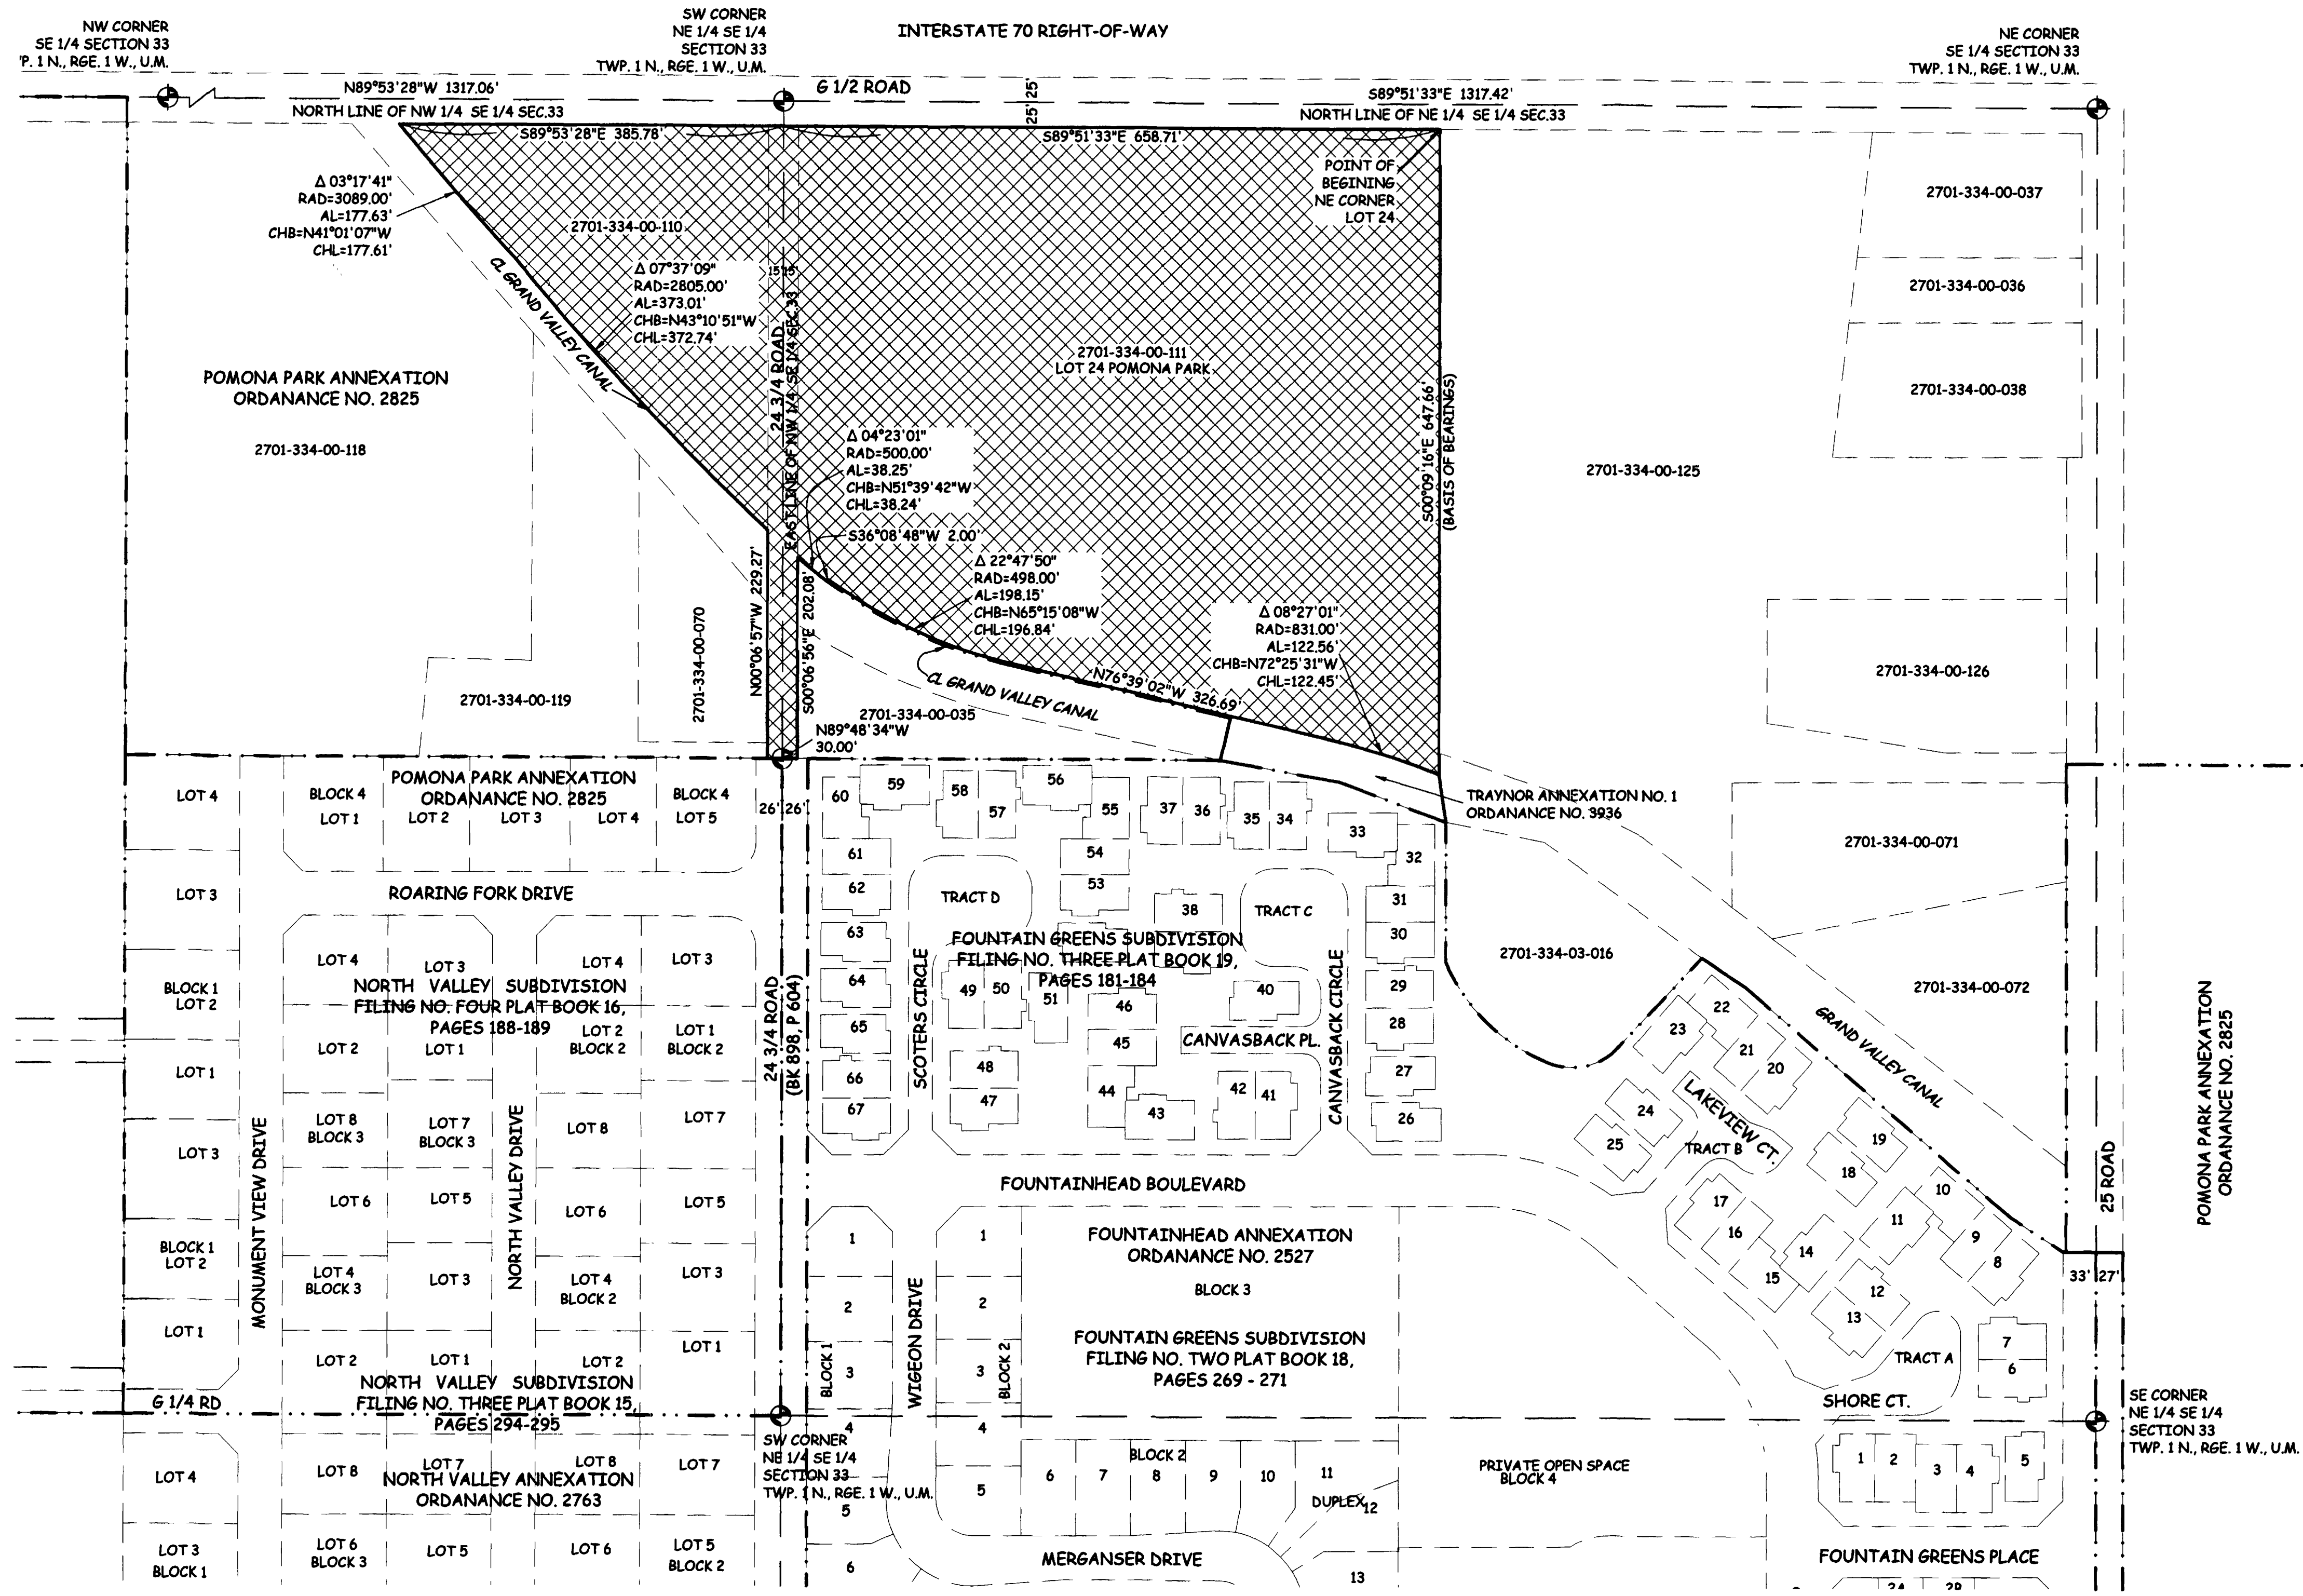


TRAYNOR ANNEXATION NO. 2

SITUATE IN NE 1/4 OF THE SE 1/4 AND THE NW 1/4 OF THE SE 1/4 OF SECTION 33,
TWP. 1S, RGE. 1W, U.M. COUNTY OF MESA, STATE OF COLORADO

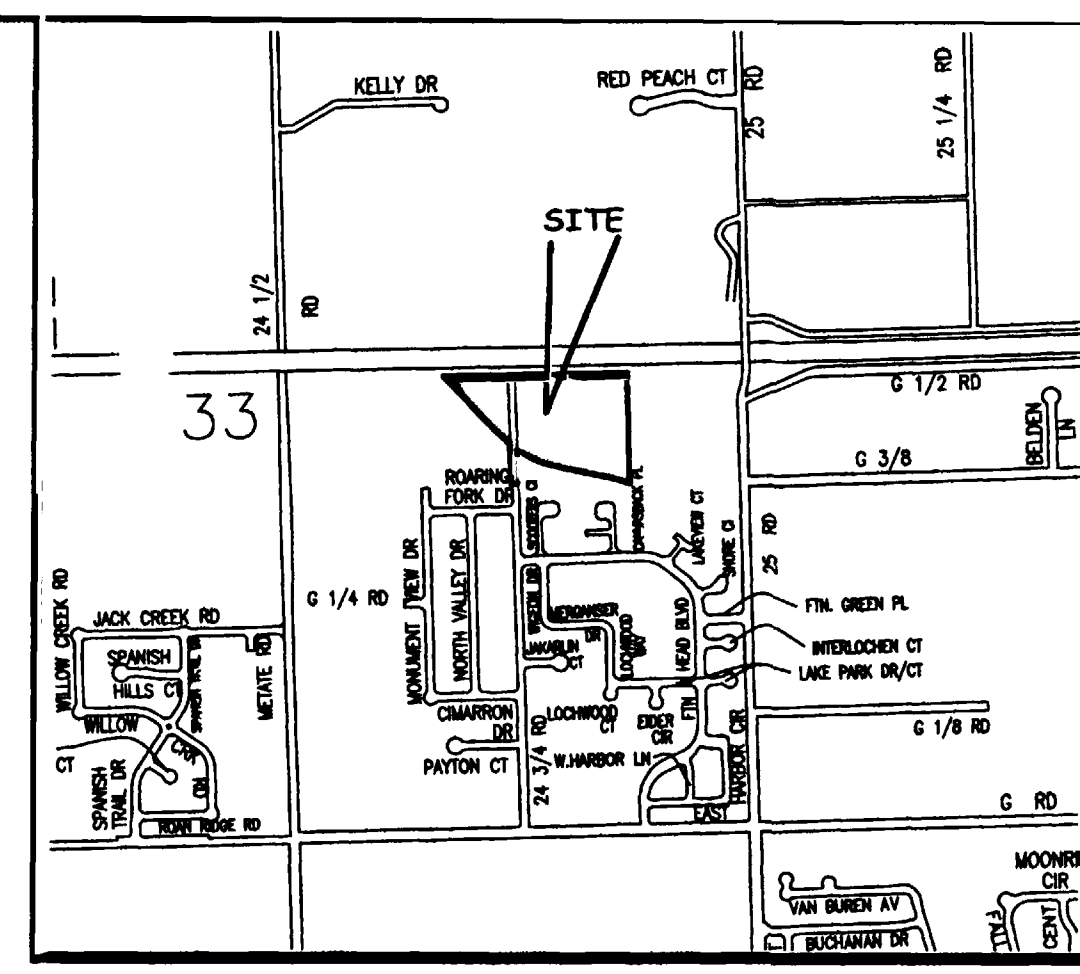


LEGAL DESCRIPTION

A certain parcel of land lying NE 1/4 of the SE 1/4 and the NW 1/4 of the SE 1/4 of section 33, Township 1 South, Range 1 West of the Ute Principal Meridian, County of Mesa, State of Colorado and being more particularly described as follows:

BEGINNING at the Northeast corner of Lot 24 of Pomona Park Subdivision, as same is recorded in Plat Book 1, Page 24, Public Records of Mesa County, Colorado and assuming the East line of said Lot 24 bears S00°09'16"E with all other bearings contained herein being relative thereto; thence from said Point of Beginning S00°09'16"E along the East line of said Lot 24 a distance of 647.66 feet; thence 122.56 feet along the arc of a 831.00 foot radius curve concave Southwest, having a central angle of 08°27'01" and a chord bearing N72°25'31"W a distance of 122.45 feet; thence N76°39'02"W a distance of 326.69 feet; thence 198.15 feet along the arc of a 498.00 foot radius curve concave Northeast, having a central angle of 22°47'50" and a chord bearing N65°15'08"W a distance of 196.84 feet; thence S36°08'48"W a distance of 2.00 feet; thence 38.25 feet along the arc of a 500.00 foot radius curve concave Northeast, having a central angle of 04°23'01" and a chord bearing N51°39'42"W a distance of 38.24 feet to a point on the East right of way of 24 3/4 Road as shown on said Pomona Park Subdivision; thence S00°06'56"E along said right of way line a distance of 202.08 feet; thence N89°48'34"W to a point on the West line of right of way of said 24 3/4 Road a distance of 30.00 feet; thence N00°06'56"W along said right of way line a distance of 229.27 feet to a point on the centerline of the Grand Valley Canal; thence 373.01 feet along said centerline and the arc of a 2805.00 foot radius curve concave Northeast, having a central angle of 07°23'09" and a chord bearing N43°10'51"W a distance of 372.74 feet; thence 177.63 feet along said centerline and the arc of a 3089.00 foot radius curve concave Southwest, having a central angle of 03°17'41" and a chord bearing N41°01'07"W a distance of 177.61 feet to a point on the North line of Lot 25 of said Pomona Park Subdivision; thence S89°53'28"E along a line 25 feet South of and parallel with the North line of NW 1/4 SE 1/4 of Section 33 a distance of 385.78 feet to a point on the East line of NW 1/4 SE 1/4; thence S89°51'33"E along a line 25 feet South of and parallel with the North line of NE 1/4 SE 1/4 of Section 33 a distance of 658.71 feet, more or less, to the Point of Beginning.

- ABBREVIATIONS**
- P.O.C. POINT OF COMMENCEMENT
 - P.O.B. POINT OF BEGINNING
 - R.O.W. RIGHT OF WAY
 - SEC. SECTION
 - TWP. TOWNSHIP
 - RGE. RANGE
 - U.M. UTE MERIDIAN
 - NO. NUMBER
 - SQ. FT. SQUARE FEET
 - Δ= CENTRAL ANGLE
 - RAD. RADIUS
 - AL. ARC LENGTH
 - CHL. CHORD LENGTH
 - CHB. CHORD BEARING
 - BLK. BLOCK
 - PB. PLAT BOOK
 - BK. BOOK
 - PG. PAGE

The Description(s) contained herein have been derived from subdivision plats and deed descriptions as they appear in the office of the Mesa County Clerk and Recorder. This plat does not constitute a legal survey, and is not intended to be used as a means for establishing or verifying property boundary lines.


 PETER T. KRICK, PLS No. 32824
 Professional Land Surveyor for the
 City of Grand Junction
 DATE: July 24, 2006




AREA OF ANNEXATION

ANNEXATION PERIMETER	3391.80 FT
CONTIGUOUS PERIMETER	649.40 FT.
AREA IN SQUARE FEET	456,036***
AREA IN ACRES	10.47

LEGEND

ANNEXATION BOUNDARY	—
EXISTING CITY LIMITS	---

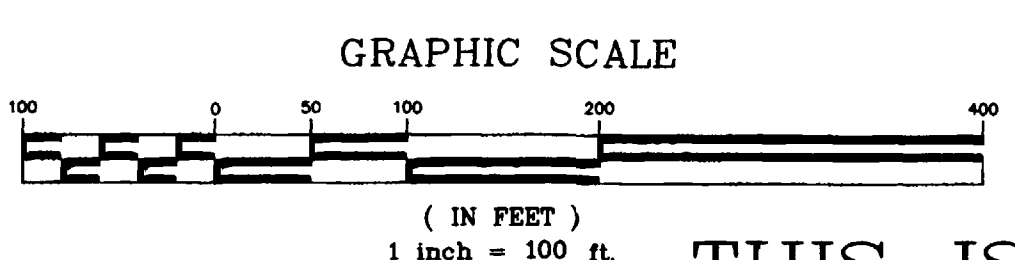

ORDINANCE NO.
3937

EFFECTIVE DATE
AUGUST 20, 2006

THIS IS NOT A BOUNDARY SURVEY

Notice:
According to Colorado law you must commence any legal action based upon any defect in this survey within three years after you first discover such defect. In no event may any action based upon any defect in this survey be commenced more than ten years from the date of the certification shown hereon.

DRAWN BY	CM	DATE	05-01-06
DESIGNED BY		DATE	
CHECKED BY	P.T.K.	DATE	
APPROVED BY		DATE	

SCALE
1" = 100'



**PUBLIC WORKS
AND UTILITIES
REAL ESTATE DIVISION**

TRAYNOR ANNEXATION NO. 2