
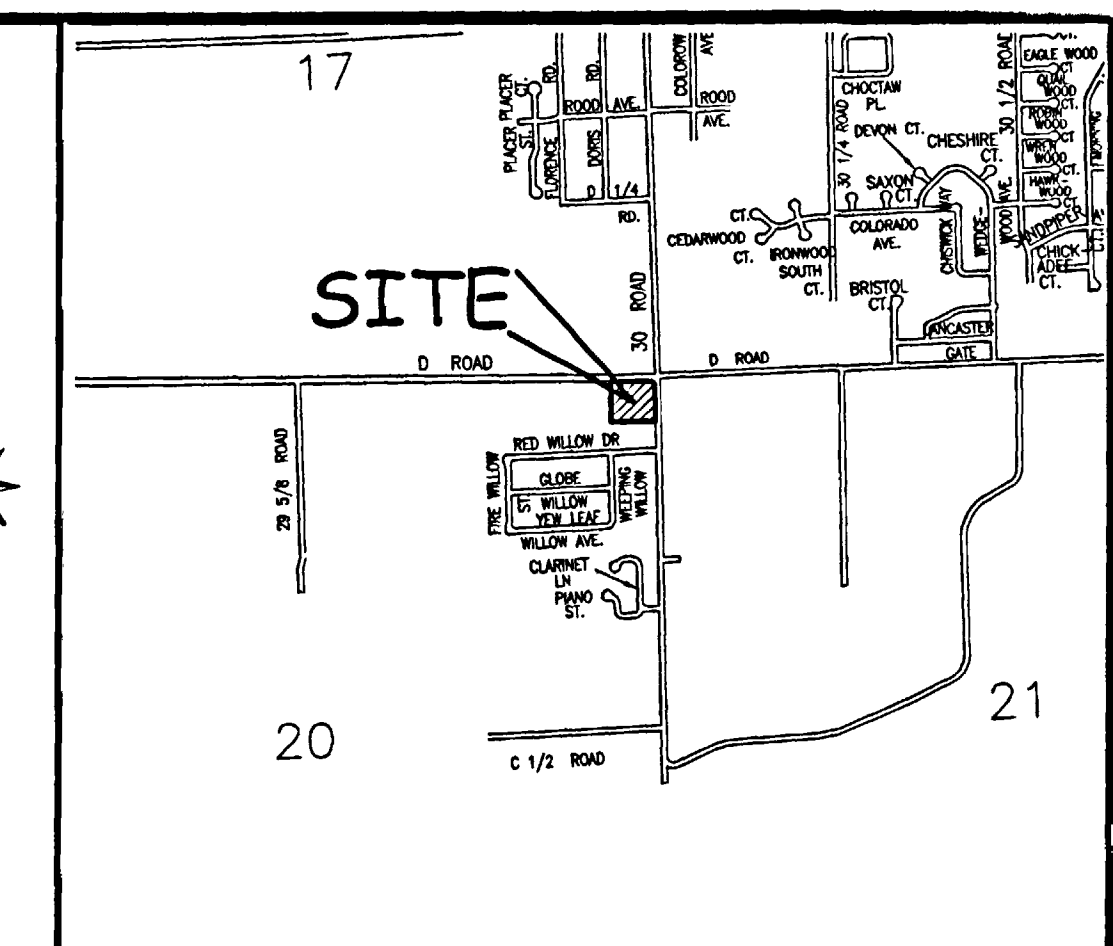


COOP/MYERS ANNEXATION

SITUATE IN NE 1/4 OF THE NE 1/4 OF SECTION 20,
TWP. 1S, RGE. 1E, U.M. COUNTY OF MESA, STATE OF COLORADO

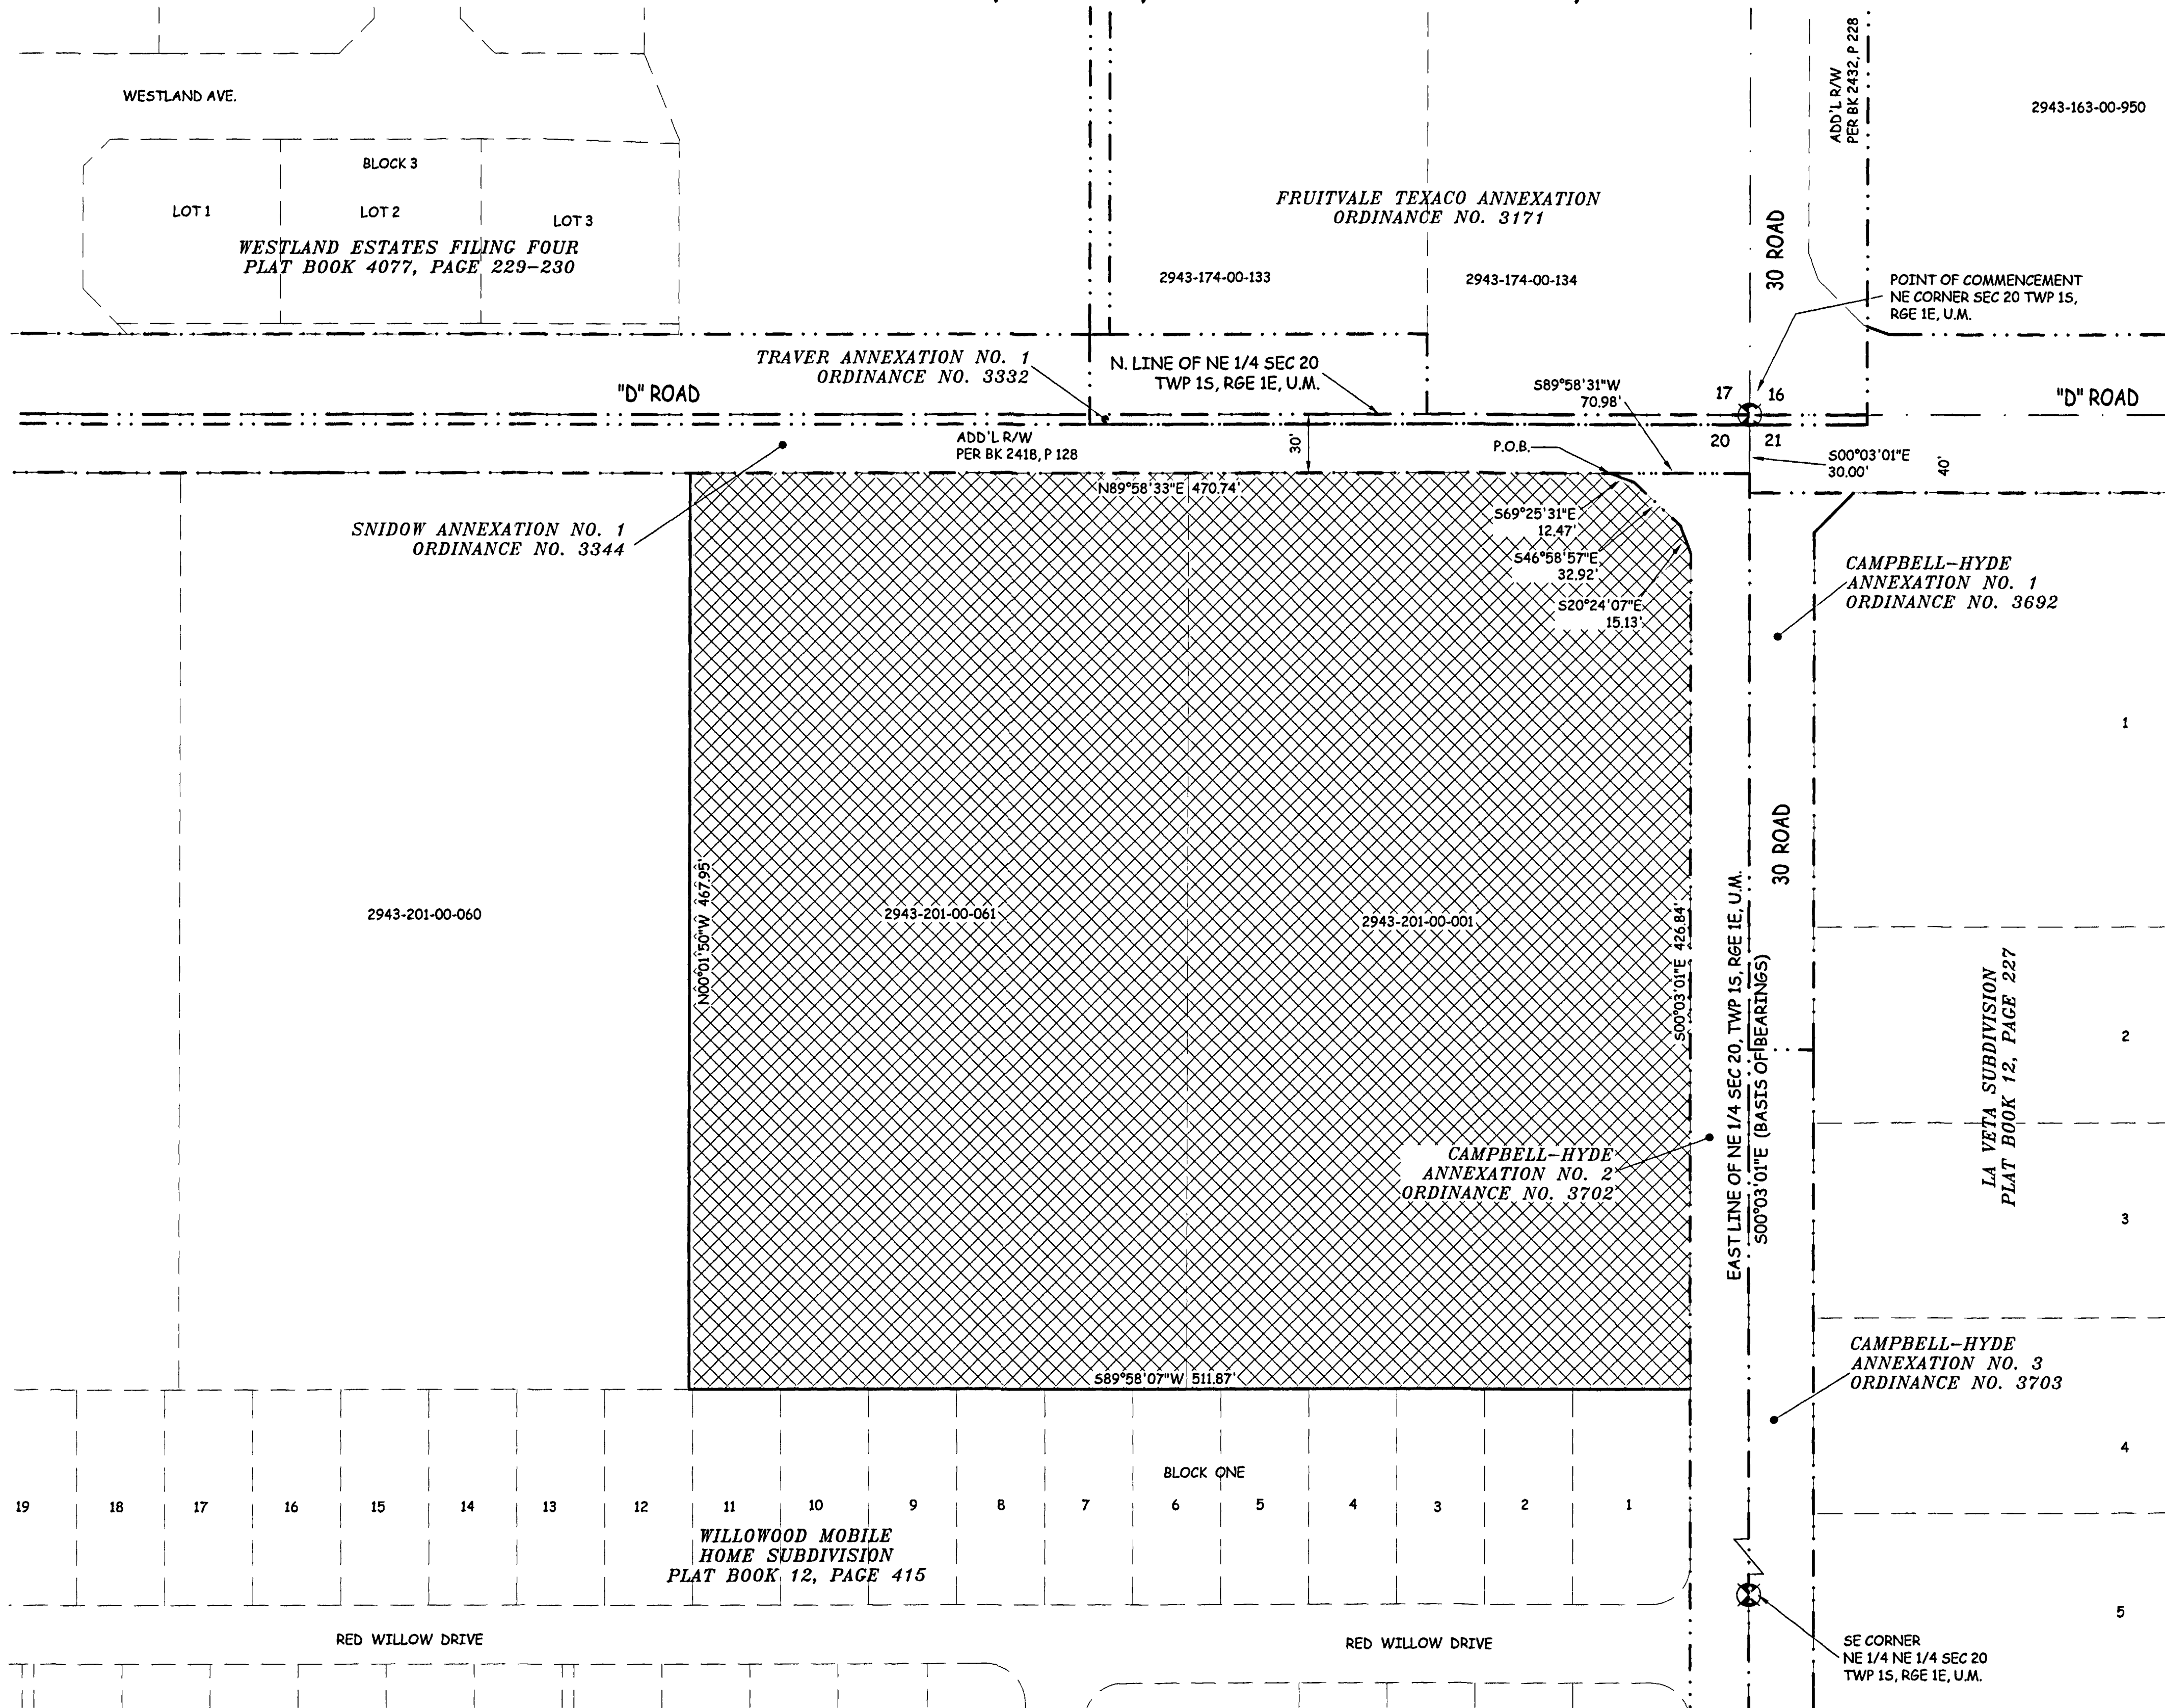

LEGAL DESCRIPTION

A certain parcel of land lying in the Northeast Quarter of the Northeast Quarter (NE 1/4 NE 1/4) of Section 20, Township 1 South, Range 1 East of the Ute Principal Meridian, County of Mesa, State of Colorado and being more particularly described as follows:


COMMENCING at the Northeast corner of said Section 20 and assuming the East line of the NE 1/4 of said Section 20 bears S00°03'01"E with all other bearings contained herein being relative thereto; thence from said Point of Commencement, S00°03'01"E along the East line of the NE 1/4 of said Section 20, a distance of 30.00 feet; thence S89°58'31"W a distance of 70.98 feet to a point on the Westerly right of way of 30 Road and also being the POINT OF BEGINNING; thence along said right of way line S69°25'31"E a distance of 12.47 feet; thence S46°58'57"E a distance of 32.92 feet; thence S20°24'07"E a distance of 15.13 feet; thence S00°03'01"E a distance of 426.84 feet to the Northeast corner of Lot 1, Block One of Willowood Mobile Home Subdivision, as same is recorded in Plat Book 12, Page 415, Public Records of Mesa County, Colorado; thence S89°58'07"W along the North line of said Willowood Mobile Home Subdivision, a distance of 511.87 feet; thence N00°01'50"W a distance of 467.95 feet to a point on the Southerly right of way of D Road; thence N89°58'33"E along said South right of way, a distance of 470.74 feet, more or less, to the Point of Beginning.

ABBREVIATIONS

P.O.C.	POINT OF COMMENCEMENT
P.O.B.	POINT OF BEGINNING
R.O.W.	RIGHT OF WAY
SEC.	SECTION
TWP.	TOWNSHIP
RGE.	RANGE
U.M.	UTE MERIDIAN
NO.	NUMBER
SQ. FT.	SQUARE FEET
∠	CENTRAL ANGLE
RAD	RADIUS
AL	ARC LENGTH
CHL	CHORD LENGTH
CHB	CHORD BEARING
BLK	BLOCK
PB	PLAT BOOK
BK	BOOK
PG	PAGE

The Description(s) contained herein have been derived from subdivision plats and deed descriptions as they appear in the office of the Mesa County Clerk and Recorder. This plat does not constitute a legal survey, and is not intended to be used as a means for establishing or verifying property boundary lines.

Peter T. Krick
 PETER T. KRICK, PLS No. 32824
 Professional Land Surveyor for the
 City of Grand Junction
 DATE: August 17, 2006

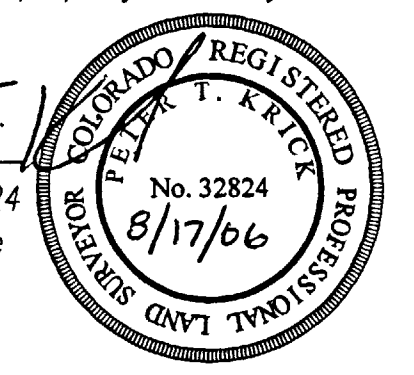


AREA OF ANNEXATION

ANNEXATION PERIMETER	1937.92 FT
CONTIGUOUS PERIMETER	958.10 FT
AREA IN SQUARE FEET	238,897***
AREA IN ACRES	5.48

LEGEND

ANNEXATION BOUNDARY	———
EXISTING CITY LIMITS	- - - - -

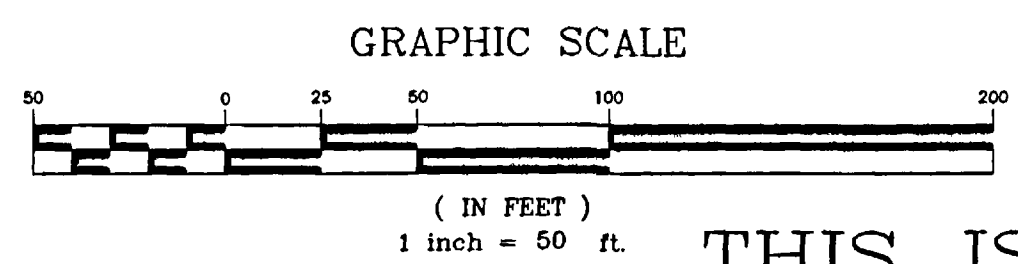

ORDINANCE NO. 3957
 EFFECTIVE DATE SEPTEMBER 17, 2006

THIS IS NOT A BOUNDARY SURVEY

Notice:
 According to Colorado law you must commence any legal action based upon any defect in this survey within three years after you first discover such defect. In no event may any action based upon any defect in this survey be commenced more than ten years from the date of the certification shown herein.

DRAWN BY	CM	DATE	05-19-06
DESIGNED BY		DATE	
CHECKED BY	P.T.K.	DATE	
APPROVED BY		DATE	

SCALE
 1" = 50'



PUBLIC WORKS
 AND UTILITIES
 REAL ESTATE DIVISION

COOP/MYERS ANNEXATION

13066000.tif