


# KAPUSHION ANNEXATION NO. 1

SITUATE IN THE SW 1/4 OF THE NW 1/4 OF SECTION 25 TWP 1N, RGE 2W, U.M., COUNTY OF MESA, STATE OF COLORADO

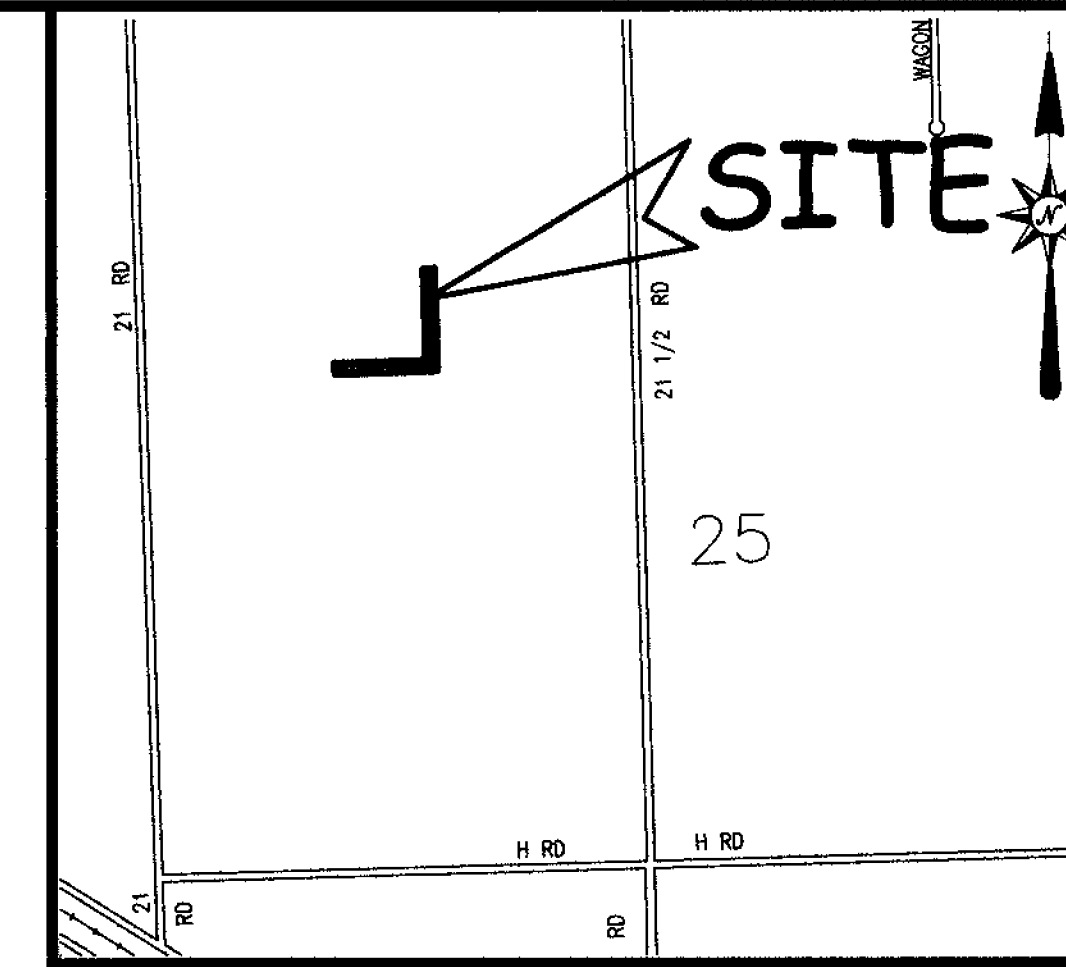


LOCATION MAP: NOT-TO-SCALE

## LEGAL DESCRIPTION

A certain parcel of land located in the Southwest Quarter of the Northwest Quarter (SW 1/4 NW 1/4) of Section 25, Township One North, Range Two West of the Ute Principal Meridian, County of Mesa, State of Colorado and being more particular described as follows:

Commencing at the Southeast corner of the SW 1/4 NW 1/4 of said Section 25 and assuming the South line of the SW 1/4 NW 1/4 of said Section 25 to bear N89°52'43"W with all bearings contained herein relative thereto; thence N89°52'43"W a distance of 167.07 feet along the South line of the SW 1/4 NW 1/4 of said Section 25, said line also being the North line of HDP Investment Group Annexation, Ordinance No. 4113, City of Grand Junction to the Point of Beginning; thence N89°52'43"W a distance of 411.90 feet along the South line of the SW 1/4 NW 1/4 of said Section 25, said line also being the North line of said HDP Investment Group Annexation; thence N00°00'36"E a distance of 50.00 feet; thence S89°52'43"E a distance of 361.90 feet along a line being 50.00 feet North of and parallel with the South line of the SW 1/4 NW 1/4 of said Section 25; thence N00°00'36"E a distance of 361.90 feet along a line being 50.00 feet West of and parallel with the East line of the Westerly 35.1 acres, as same is recorded in Book 4706, Page 591, public records of Mesa County, Colorado; thence S89°52'43"E a distance of 50.00 feet to a point on the East line of said Westerly 35.1 acres; thence S00°00'36"W a distance of 411.90 feet along the East line of said Westerly 35.1 acres to the Point of Beginning.

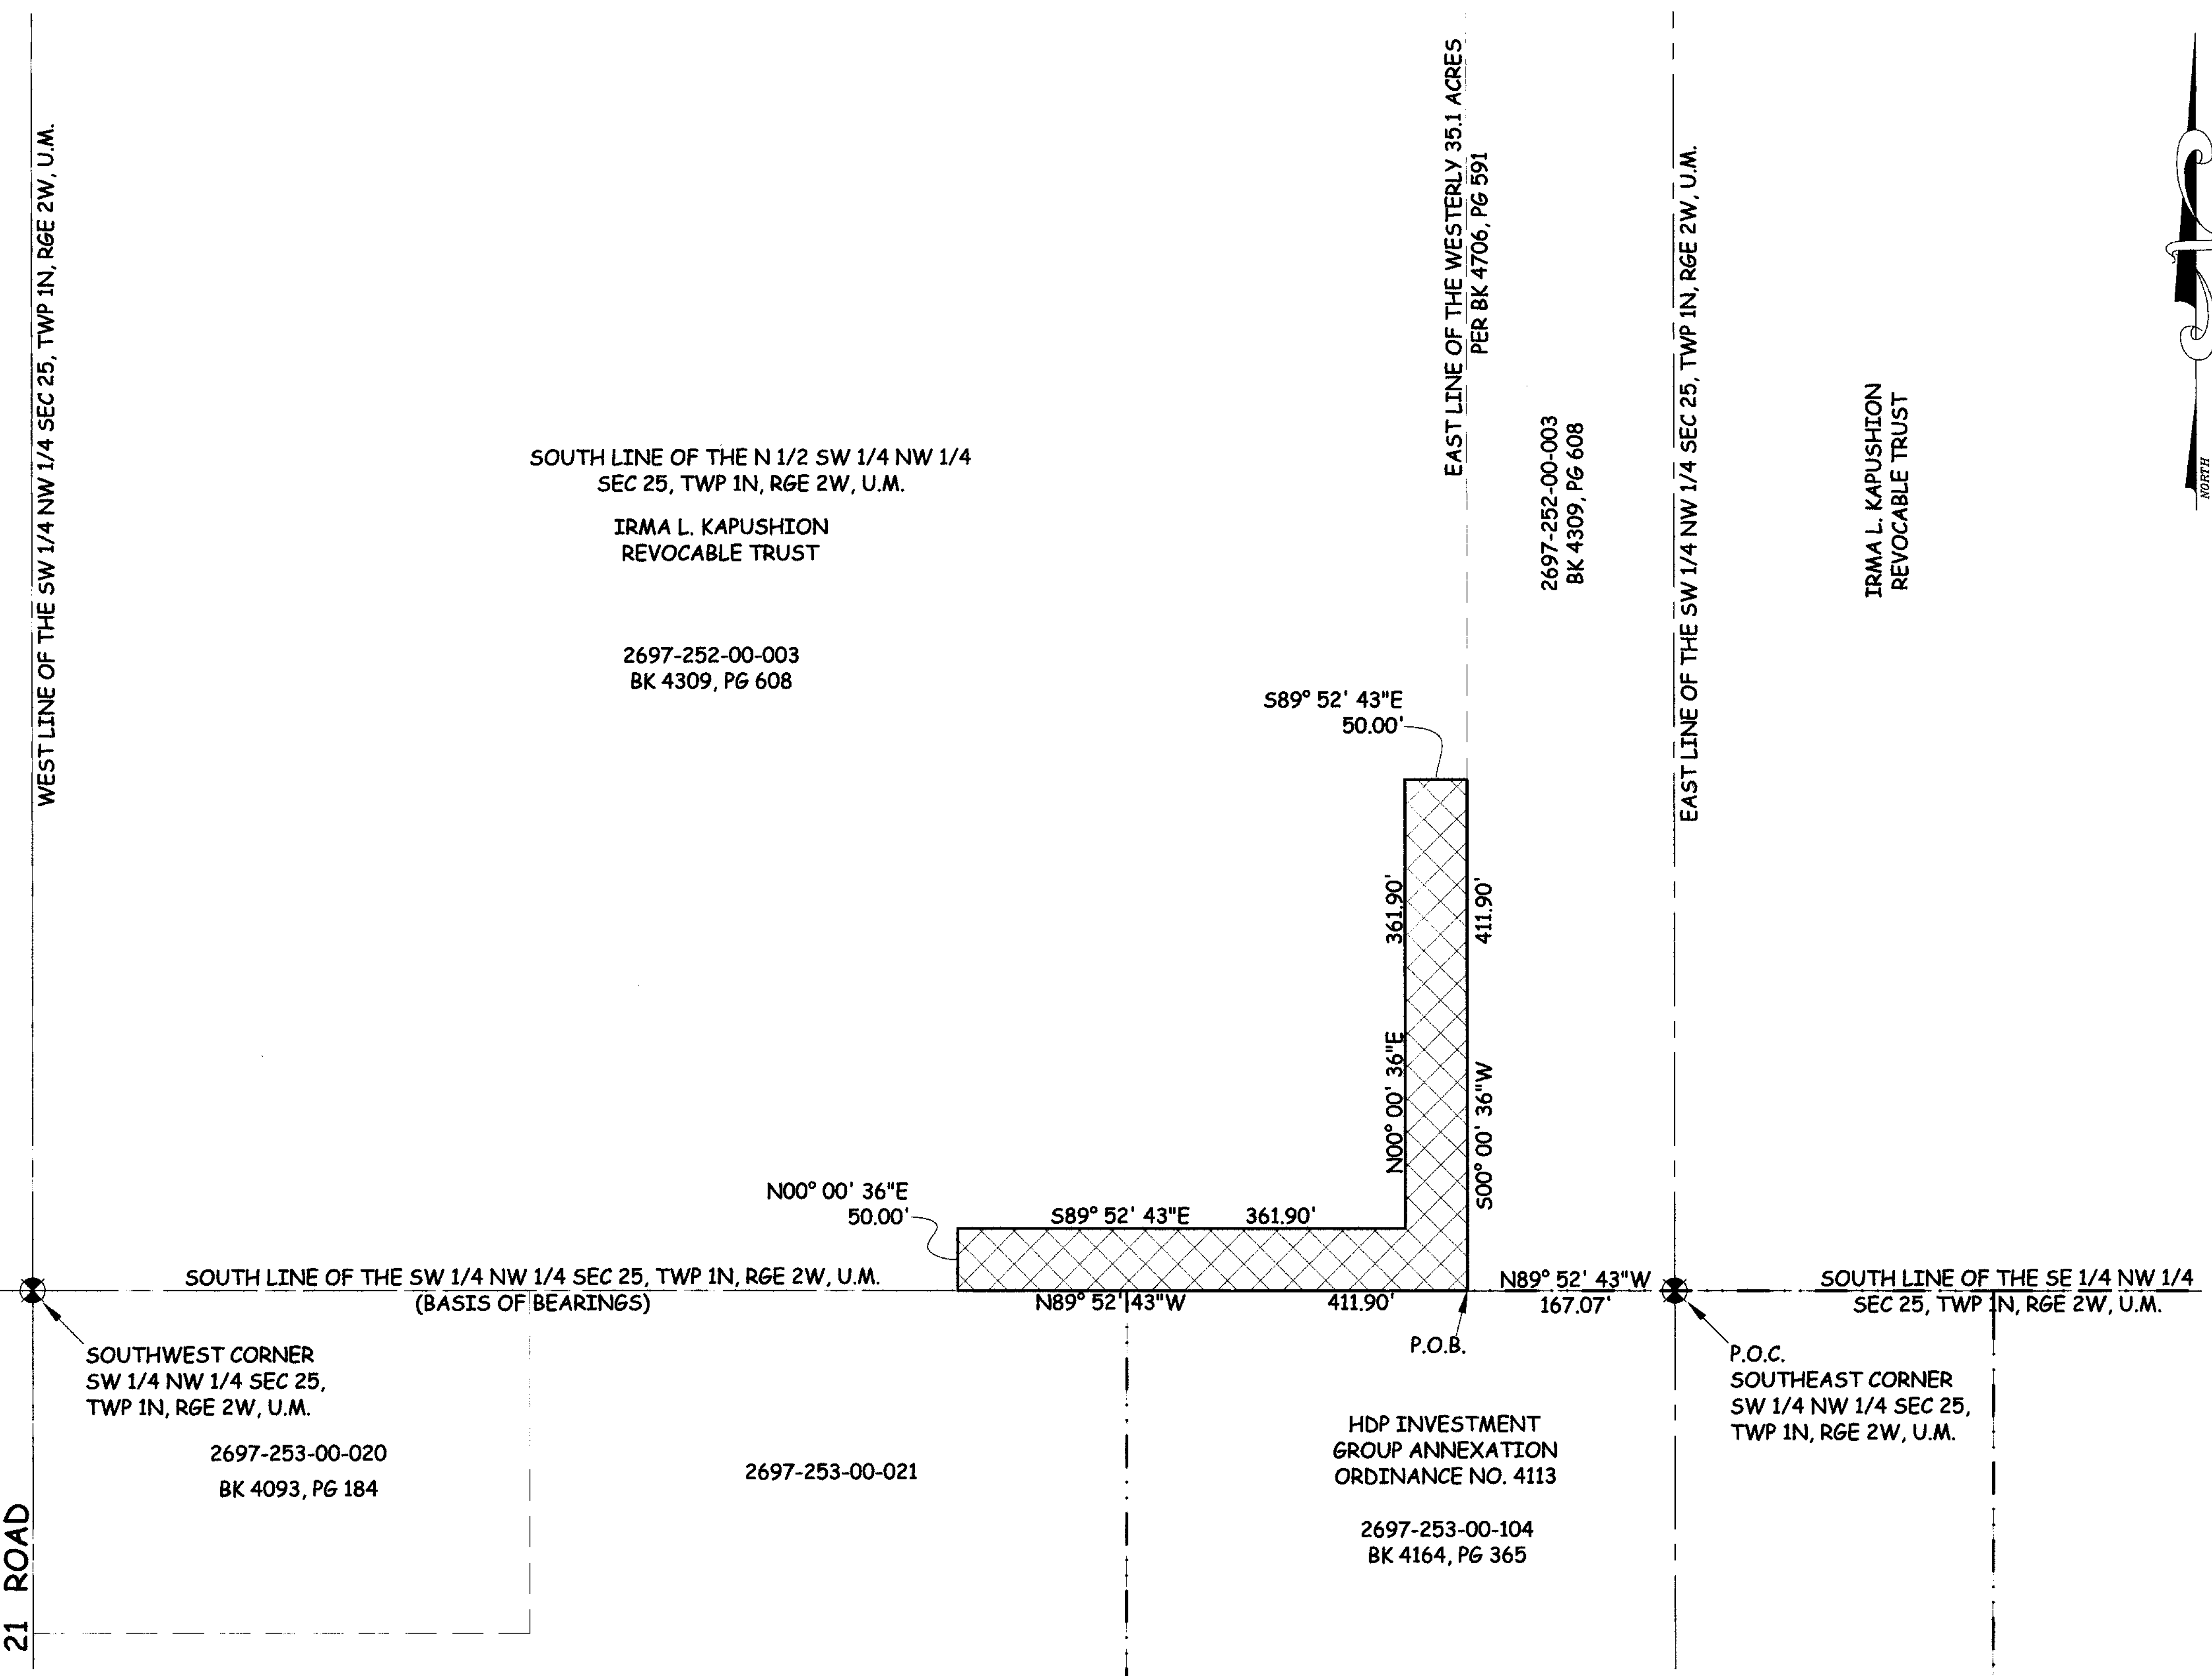


ABBREVIATIONS

P.O.C.	POINT OF COMMENCEMENT
P.O.B.	POINT OF BEGINNING
R.O.W.	RIGHT OF WAY
SEC.	SECTION
TWP.	TOWNSHIP
RGE.	RANGE
U.M.	UTE MERIDIAN
NO.	NUMBER
SQ. FT.	SQUARE FEET
Δ=	CENTRAL ANGLE
RAD.	RADIUS
AL	ARC LENGTH
CHL	CHORD LENGTH
CHB	CHORD BEARING
BLK	BLOCK
PB	PLAT BOOK
BK	BOOK
PG	PAGE

The Description(s) contained herein have been derived from subdivision plats and deed descriptions as they appear in the office of the Mesa County Clerk and Recorder. This plat does not constitute a legal survey, and is not intended to be used as a means for establishing or verifying property boundary lines.

*[Signature]*  
 PETER T. KRICK, PLS No. 32824  
 Professional Land Surveyor for the  
 City of Grand Junction  
 DATE: March 6th, 2009

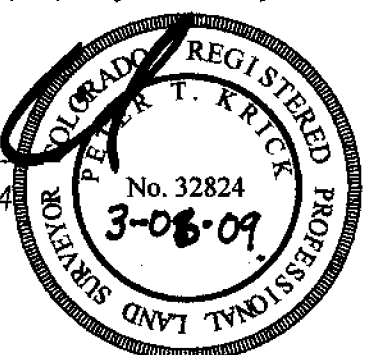

ORDINANCE NO. 4328  
 EFFECTIVE DATE April 5th, 2009

CONTIGUOUS PERIMETER	275.02 FT
ANNEXATION PERIMETER	1,647.60 FT.
AREA IN SQUARE FEET	38,690.28**
AREA IN ACRES	0.89
**CONTAINS NO AREA WITHIN PUBLIC RIGHTS OF WAY	

LEGEND  
 ANNEXATION BOUNDARY ———  
 EXISTING CITY LIMITS - - - - -

GRAPHIC SCALE  
 ( IN FEET )  
 1 inch = 80 ft.

THIS IS NOT A BOUNDARY SURVEY

Notice:  
 According to Colorado law you must commence any legal action based upon any defect in this survey within three years after you first discover such defect. In no event may any action based upon any defect in this survey be commenced more than ten years from the date of the certification shown herein.

DRAWN BY J.K.T. DATE 12/22/08  
 DESIGNED BY DATE  
 CHECKED BY P.T.K. DATE  
 APPROVED BY DATE

SCALE  
 1" = 80'



PUBLIC WORKS AND UTILITIES  
 REAL ESTATE DIVISION

KAPUSHION ANNEXATION NO. 1