



LAHUE ANNEXATION

SITUATE IN THE SW 1/4 OF SECTION 8, TWP 1S, RGE 1E, U.M.
COUNTY OF MESA, STATE OF COLORADO

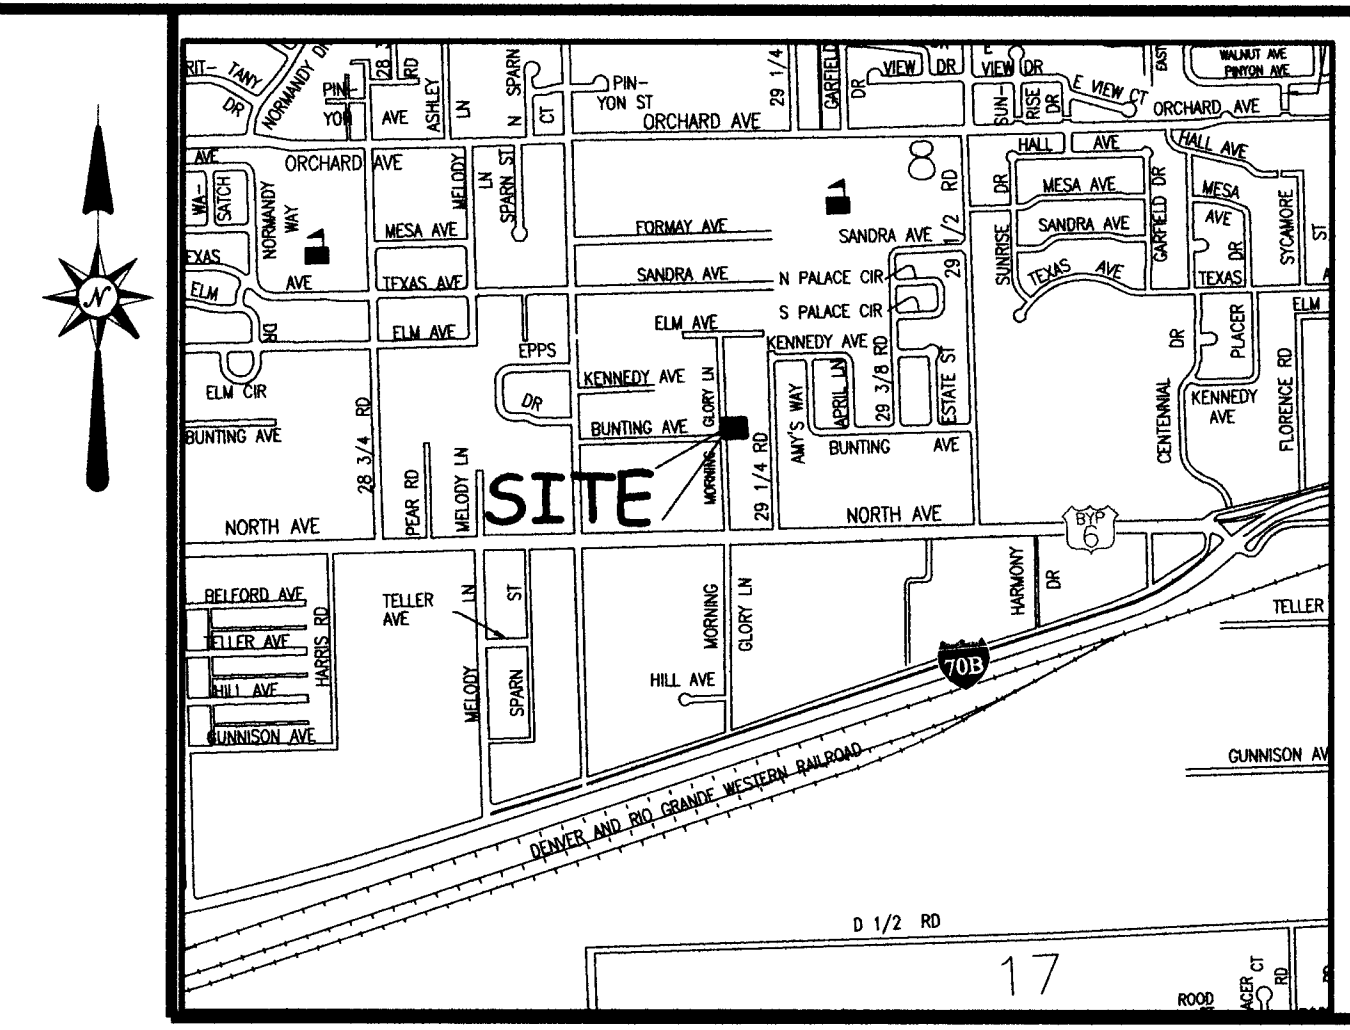

LOCATION MAP: NOT-TO-SCALE

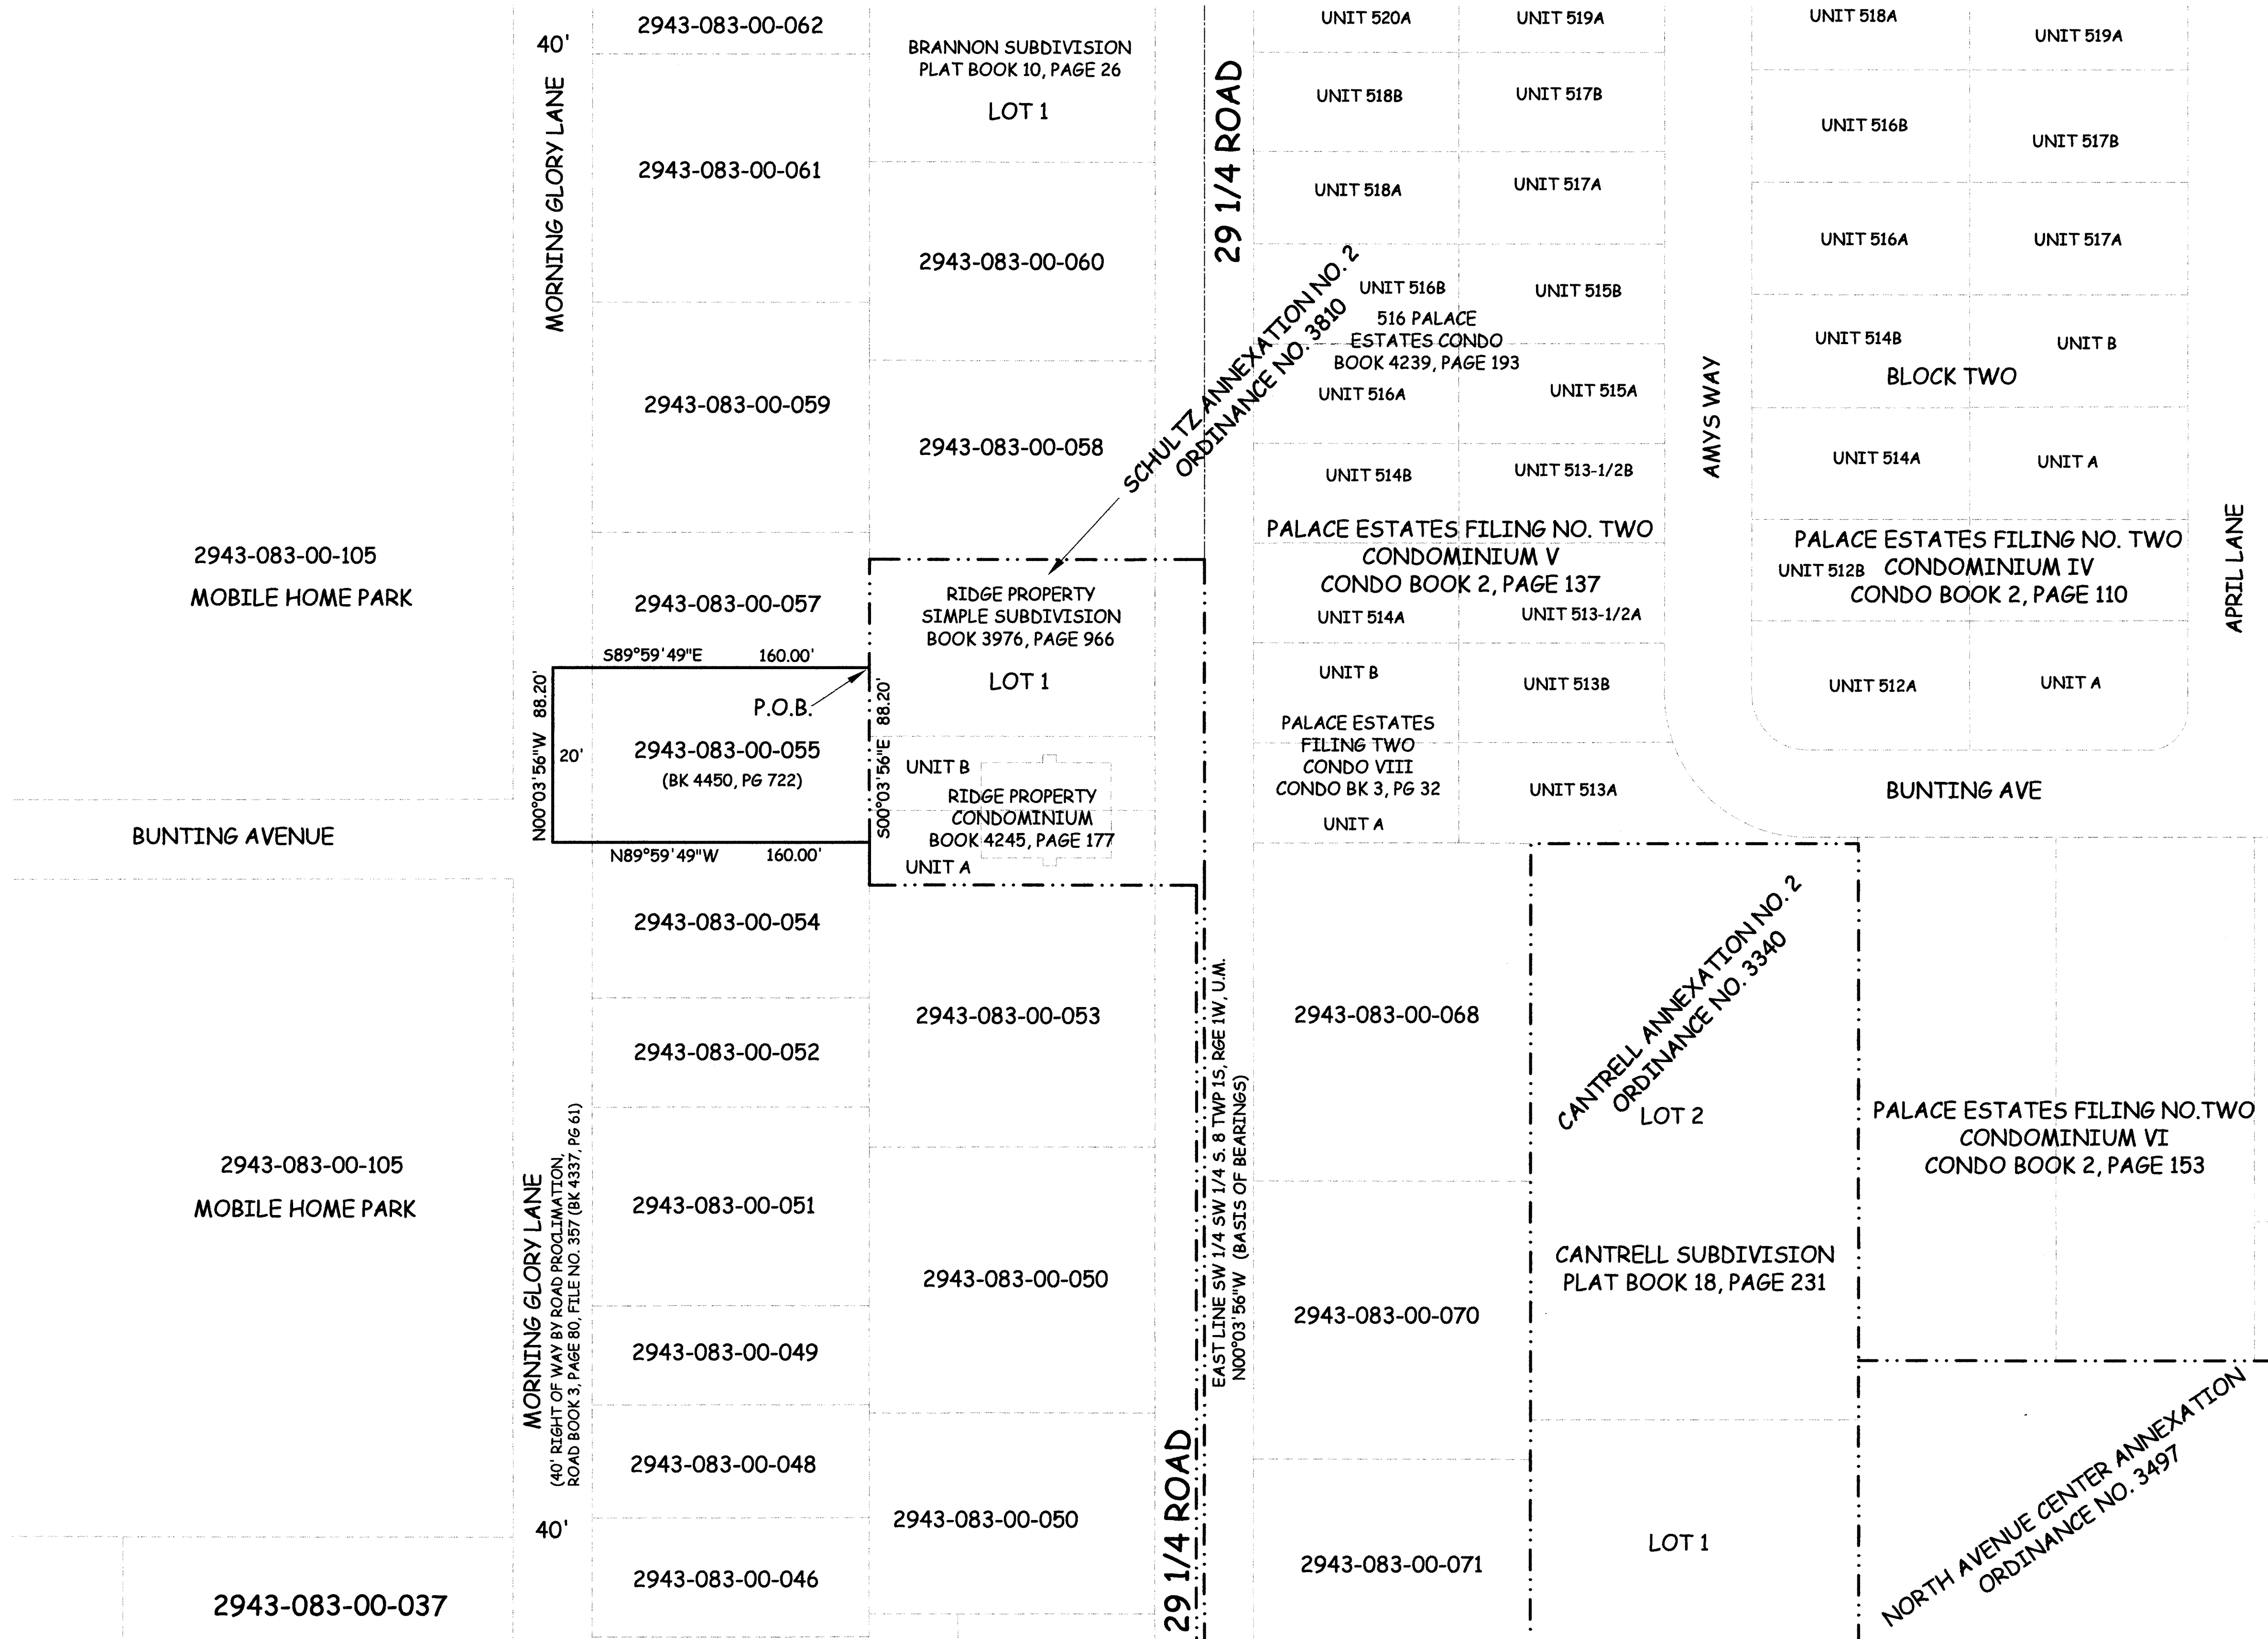


DESCRIPTION

A certain parcel of land lying in the Southwest Quarter of the Southwest Quarter (SW 1/4 SW 1/4) of Section 8, Township 1 South, Range 1 East of the Ute Principal Meridian, County of Mesa, State of Colorado and being more particularly described as follows:

BEGINNING at the Northeast corner of that certain parcel of land described in Book 4450, Page 722, Public Records of Mesa County, Colorado and the East line of the SW 1/4 SW 1/4 of said Section 8 is assumed to bear N 00°03'56" W with all other bearings contained herein being relative thereto; thence from said Point of Beginning, S 00°03'56" E along the East line of said parcel, also being the West line of the Schultz Annexation No. 2, City of Grand Junction Ordinance No. 3810, a distance of 88.20 feet; thence N 89°59'49" W along the South line of said parcel, a distance of 160.00 feet; thence N 00°03'56" W a distance of 88.20 feet; more or less, to the Point of Beginning.

ABBREVIATIONS	
P.O.C.	POINT OF COMMENCEMENT
P.O.B.	POINT OF BEGINNING
R.O.W.	RIGHT OF WAY
SEC.	SECTION
TWP.	TOWNSHIP
RGE.	RANGE
U.M.	UTE MERIDIAN
NO.	NUMBER
SQ. FT.	SQUARE FEET
∠-	CENTRAL ANGLE
RAD	RADIUS
AL	ARC LENGTH
CHL	CHORD LENGTH
CHB	CHORD BEARING
BLK	BLOCK
PB	PLAT BOOK
BK	BOOK
PG	PAGE


The Description(s) contained herein have been derived from subdivision plats and deed descriptions as they appear in the office of the Mesa County Clerk and Recorder. This plat does not constitute a legal survey, and is not intended to be used as a means for establishing or verifying property boundary lines.


 PETER T. KRICK, PLS No. 32824
 Professional Land Surveyor for the
 City of Grand Junction
 DATE: January 7th, 2010



AREA OF ANNEXATION	
ANNEXATION PERIMETER	496.40 FT
CONTIGUOUS PERIMETER	88.20 FT.
AREA IN SQUARE FEET	14,112***
AREA IN ACRES	0.32

LEGEND	
ANNEXATION BOUNDARY	—————
EXISTING CITY LIMITS	- - - - -

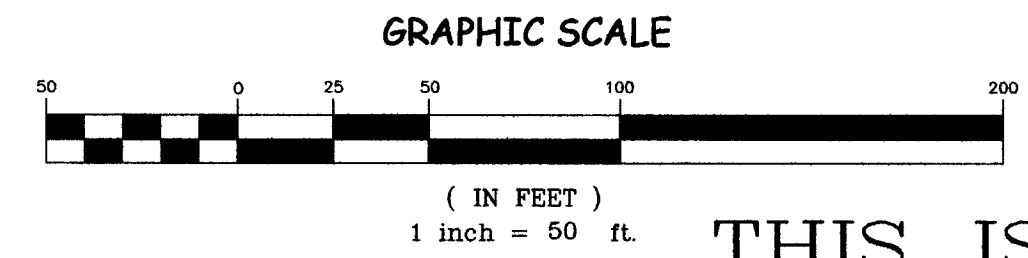

ORDINANCE NO. 4400
 EFFECTIVE DATE February 7, 2010

THIS IS NOT A BOUNDARY SURVEY

Notice:
According to Colorado law you must commence any legal action based upon any defect in this survey within three years after you first discover such defect. In no event may any action based upon any defect in this survey be commenced more than ten years from the date of the certification shown herein.

DRAWN BY	P.T.K.	DATE	10-20-09
DESIGNED BY		DATE	
CHECKED BY	P.T.K.	DATE	
APPROVED BY		DATE	

SCALE	
	1" = 50'



PUBLIC WORKS AND UTILITIES ENGINEERING DIVISION

LAHUE ANNEXATION