

KNOW ALL MEN BY THESE PRESENTS: That Clarence Abene being the owner of the following described land, the East 660 feet of the NE⁴ SE⁴ and the North 132 feet of the East 660 feet of the SE⁴ SE⁴ Section 17 T15R1E Ute Meridian has caused the same to be surveyed and plotted as shown hereon, has named the same Central Village and does hereby dedicate the Roads, Avenues and Easements as shown hereon to the use of the public forever. In witness whereof he has hereunto affixed his hand.

Clarence Abene

STATE OF COLORADO
County of Mesa

The foregoing instrument was acknowledged before me by Clarence Abene on the 29th day of June A D 1955.
My commission expires February 1, 1958

Edmund B. Underhill
Notary Public



I hereby certify that this is a true and correct plat of survey of the above described land and of the subdivision of the same.

Ray S. George
County Surveyor



Approved by the Mesa County Planning Commission on the 7 day of June 1955.



R. P. Rankin
Chairman

Approved by the Board of County Commissioners of Mesa County Colorado on the 30th day of June 1955.

Henry J. Juppert
Clerk

Attest Annie M. Tennison
County Clerk

MESA COUNTY COLORADO
CENTRAL VILLAGE

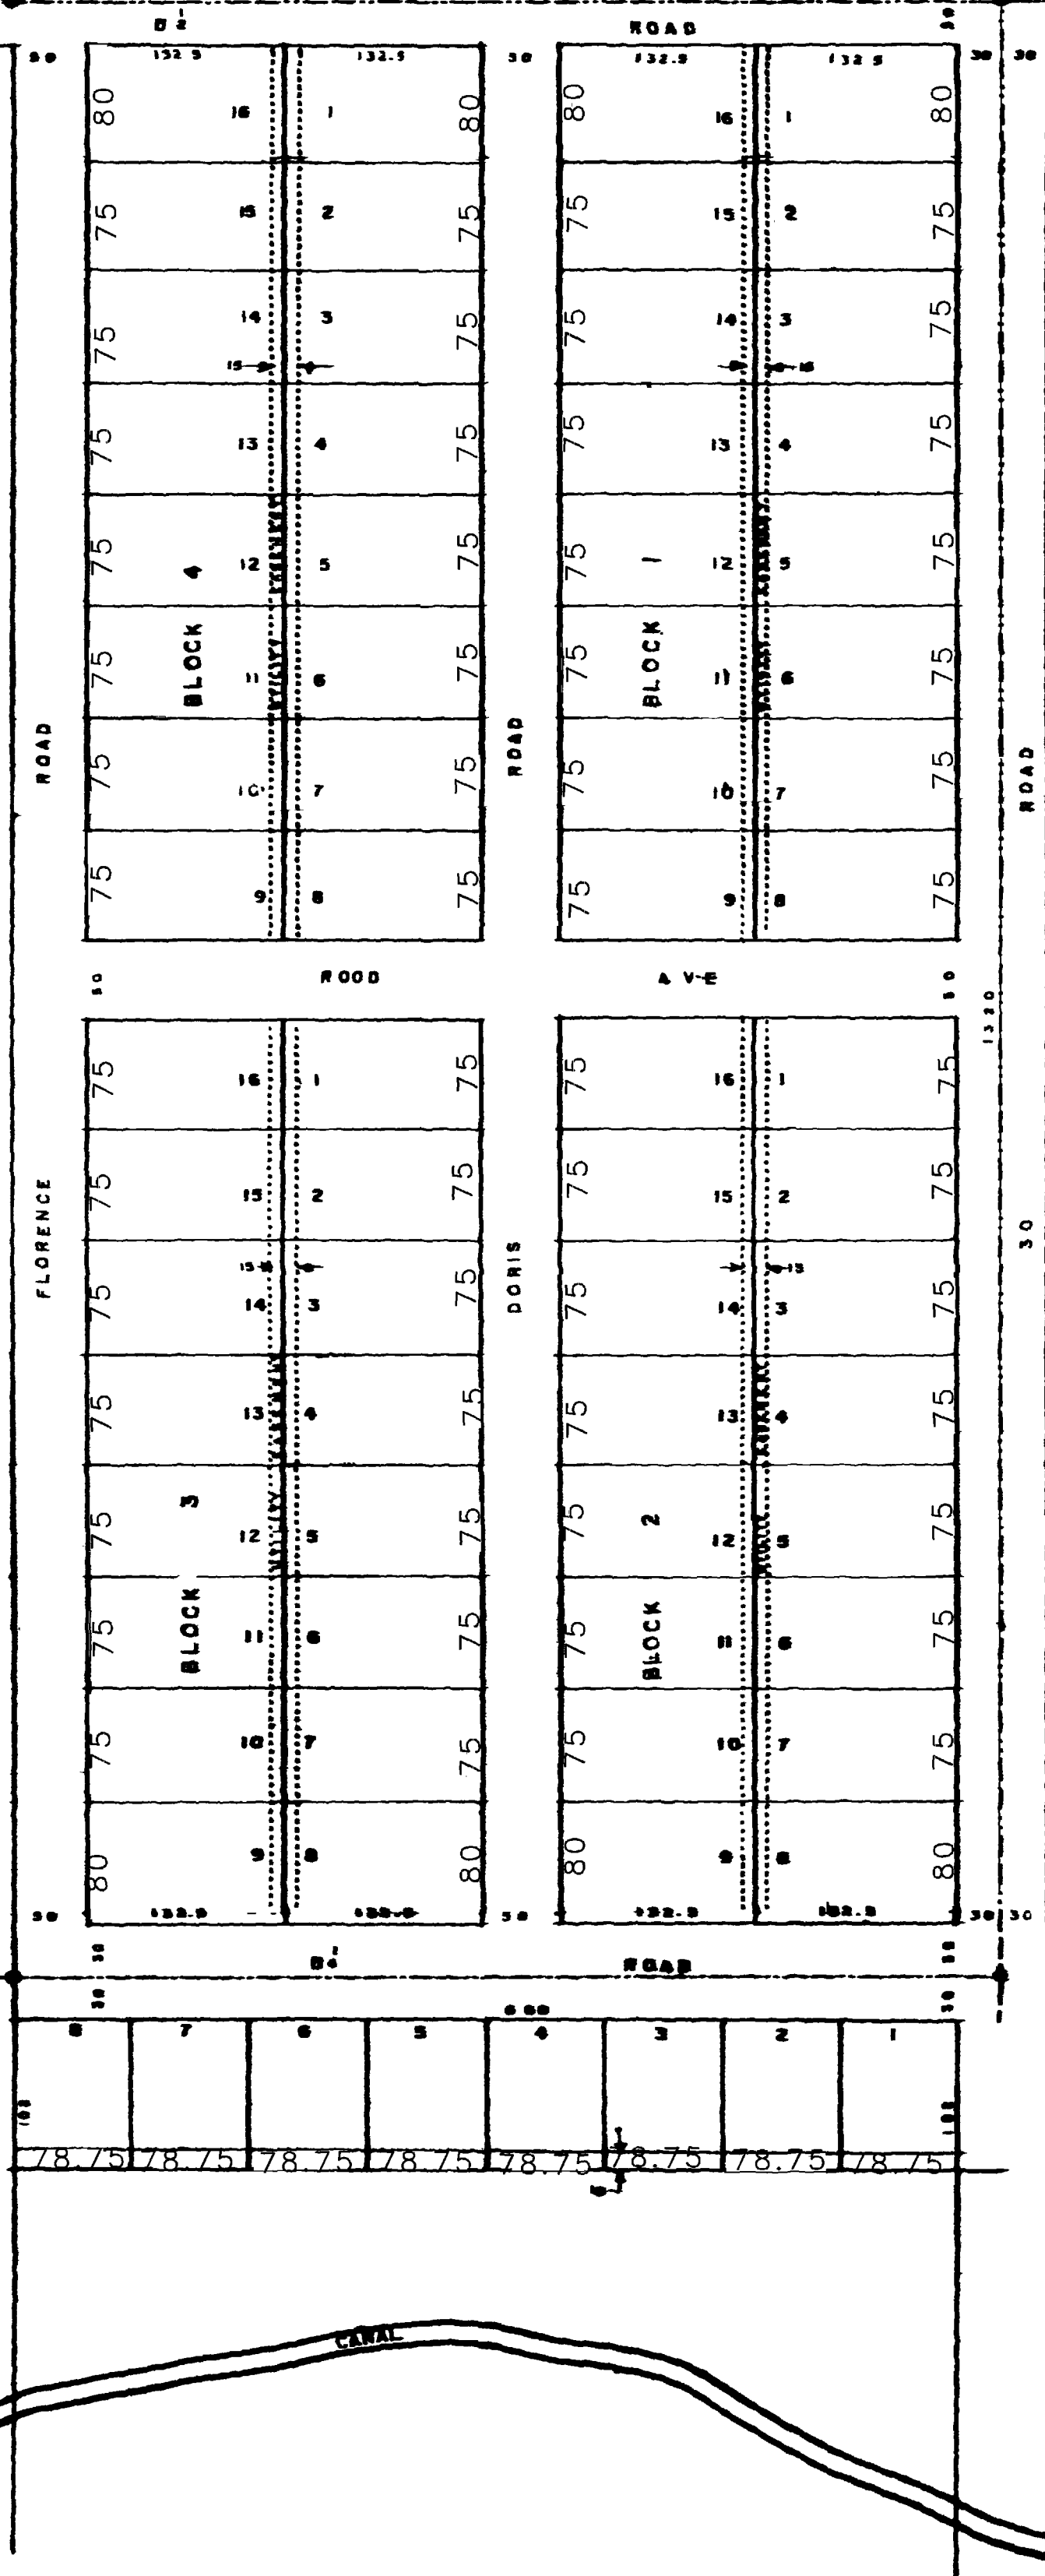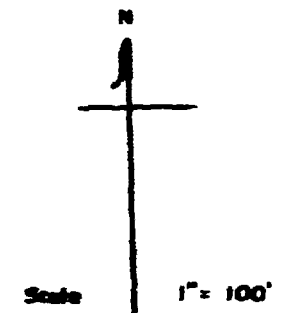

STATE OF COLORADO
COUNTY OF MESA
356
75