

# FAIRMOUNT

Sub-Division

Know all men by these presents, that we, Thos B. Crawford, Lawrence M. Miller and Benton Canon have laid out and platted the piece of land described as follows, to wit: The SW<sup>1</sup>/<sub>4</sub> of SW<sup>1</sup>/<sub>4</sub> Sec One (1); The NW<sup>1</sup>/<sub>4</sub> of SW<sup>1</sup>/<sub>4</sub> Sec twelve (12) and the N<sup>1</sup>/<sub>2</sub> and SE<sup>1</sup>/<sub>4</sub> of SE<sup>1</sup>/<sub>4</sub> of NW<sup>1</sup>/<sub>4</sub> Sec twelve (12); All being in township number one (1) south of Range number one (1) west Ute P.M. in Mesa Co Colo under the name of Fairmount Sub-Division and we do hereby dedicate to the use of the public forever, all streets and avenues indicated on this plat.

Witness our hands and seals this 1<sup>st</sup> day of October 1890

Thomas B. Crawford  
Lawrence M. Miller  
Benton Canon

State of Colorado }  
County of Mesa } ss

I, Walter S. Sullivan, a Notary Public within and for said Mesa Co do certify that Thos B. Crawford, Lawrence M. Miller and Benton Canon, who are personally known to me to be the same persons who signed the above and foregoing dedication, appeared before me this day in person and acknowledged that they signed sealed and delivered the said dedication as their free and voluntary act and deed.

Given under my hand and official seal this 4<sup>th</sup> day of November 1890.

Walter S. Sullivan, Notary Public




Notary Public

#10467

State of Colorado }  
County of Mesa } ss  
I hereby certify that this instrument was filed  
with me in my office Nov 4<sup>th</sup> 1890  
at 1<sup>st</sup> place, P.M. and recorded in book  
Let. Plat. Page 19  
A. J. McClure, Recorder,  
Frank McClure, Deputy

# 10467 - 7/18/97  
Ordinance # 958  
Amendment approved  
let 20 Bl 6 - 11

# Ordinance # 1026  
Amendment of lots 1 & 4  
Block 1 - Fairmount Subdiv.  
7/15/96 - 1/29/98 - Rec. Filed

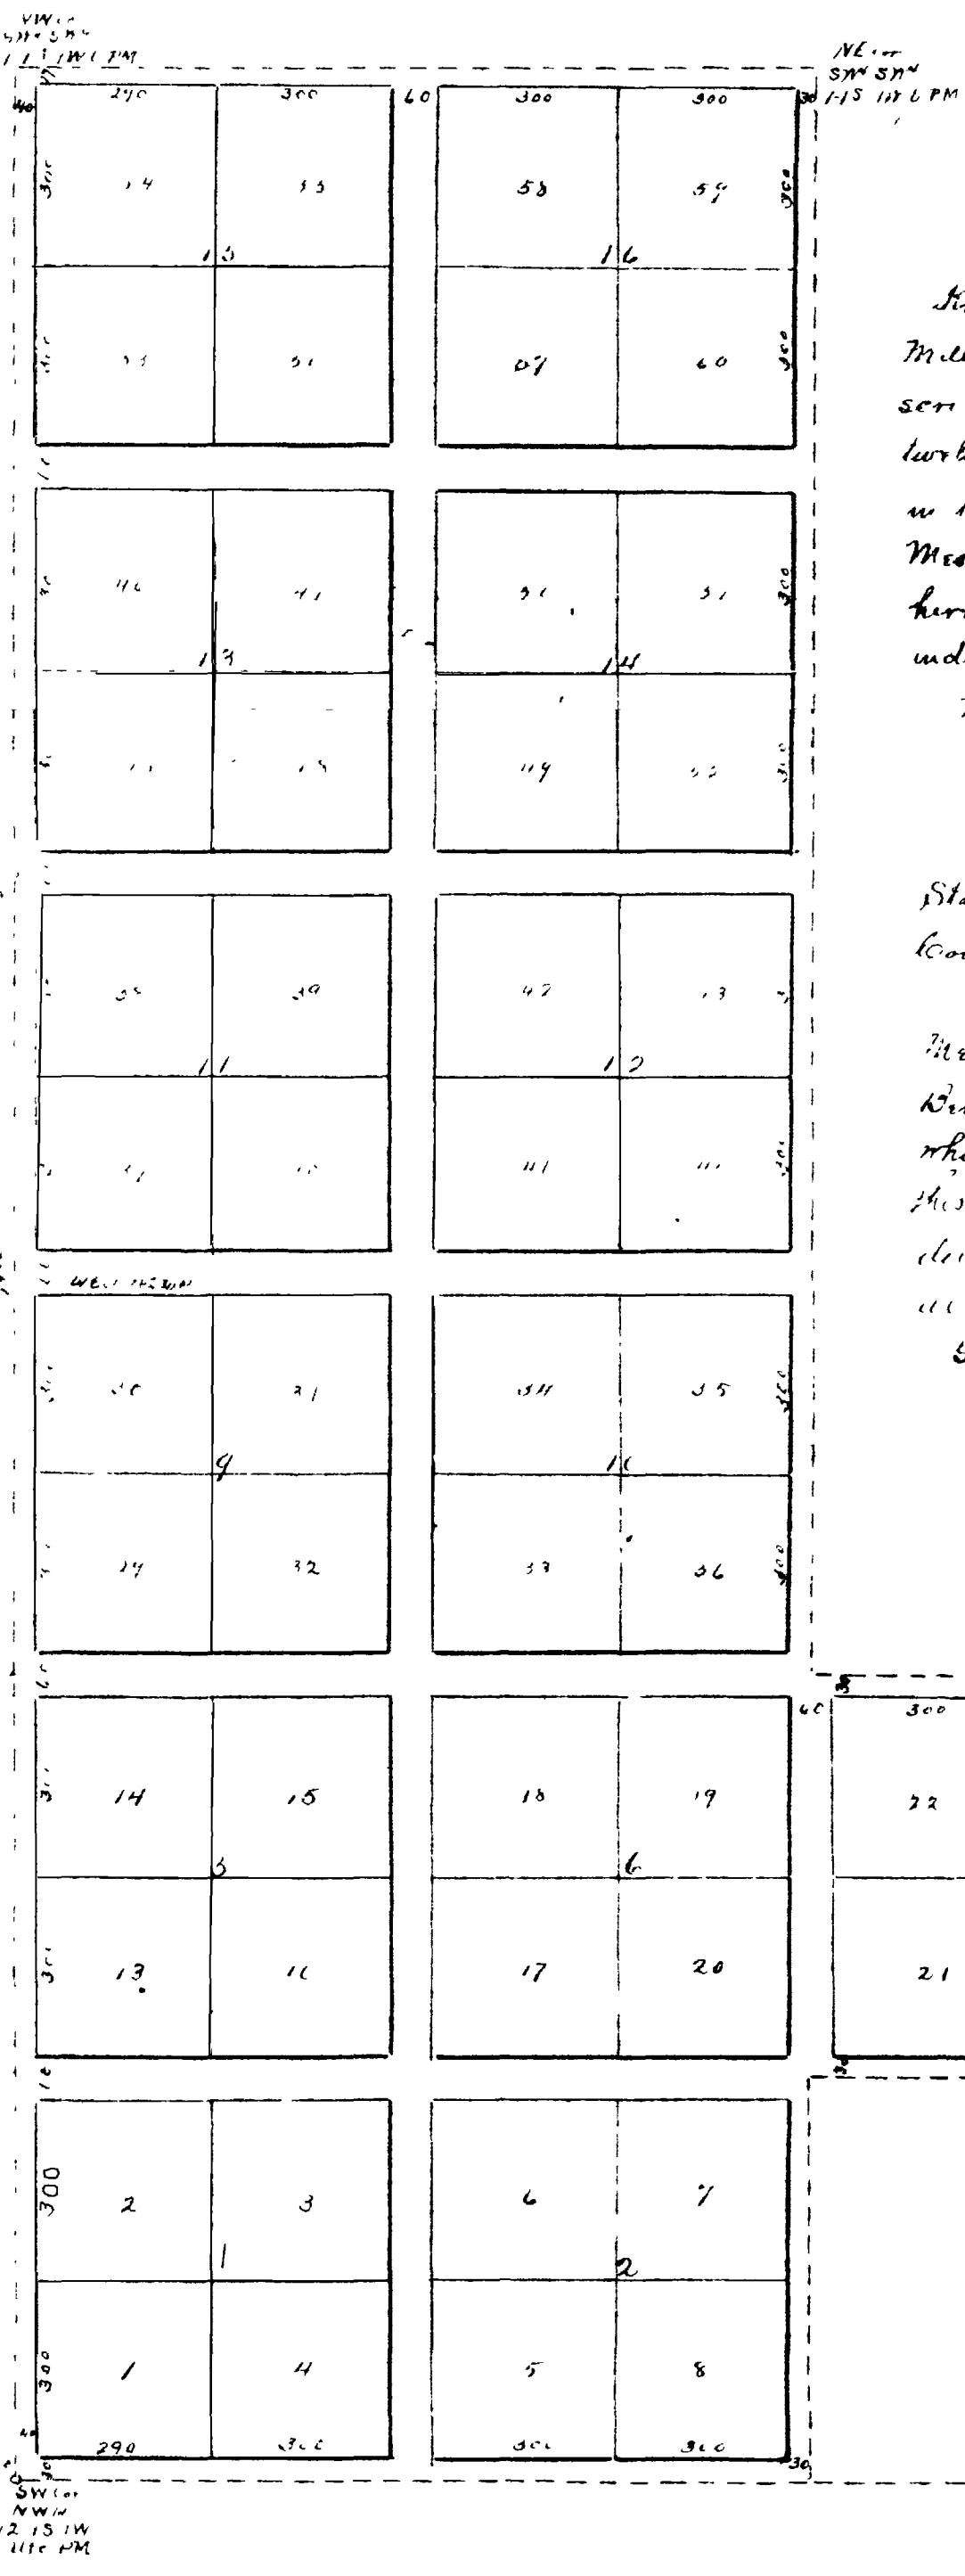

D. R. Crosby,  
Deputy Co. Surveyor

