


# FAIRMOUNT HEIGHTS SUBDIVISION

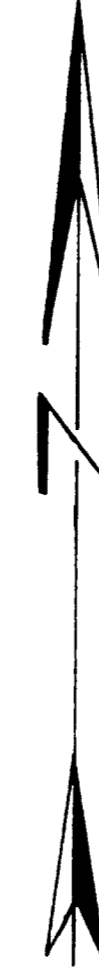


Known All Men By These Presents: That The Undersigned W. J. STEVENS, Being The Owner Of The Following Land To-Wit:

Beg. at the SE cor. S1/2 SE1/4 SW1/4 Sec. 2 T15 R17 Wt. M. Th. N494 Th S 68° 45' W 1402 Th. E 1313 to point of beg. Exc. a strip of land along easterly side of above described land 35 wide.

Has Laid Out And Platted "FAIRMOUNT HEIGHTS" Sub. of sd. land and hereby dedicate the streets, avenues, and alley as shown on this plat to the use of the public forever. In witness whereof, W. J. STEVENS has affixed his hand.

*W. J. Stevens*

THIS IS A COPY - BY W

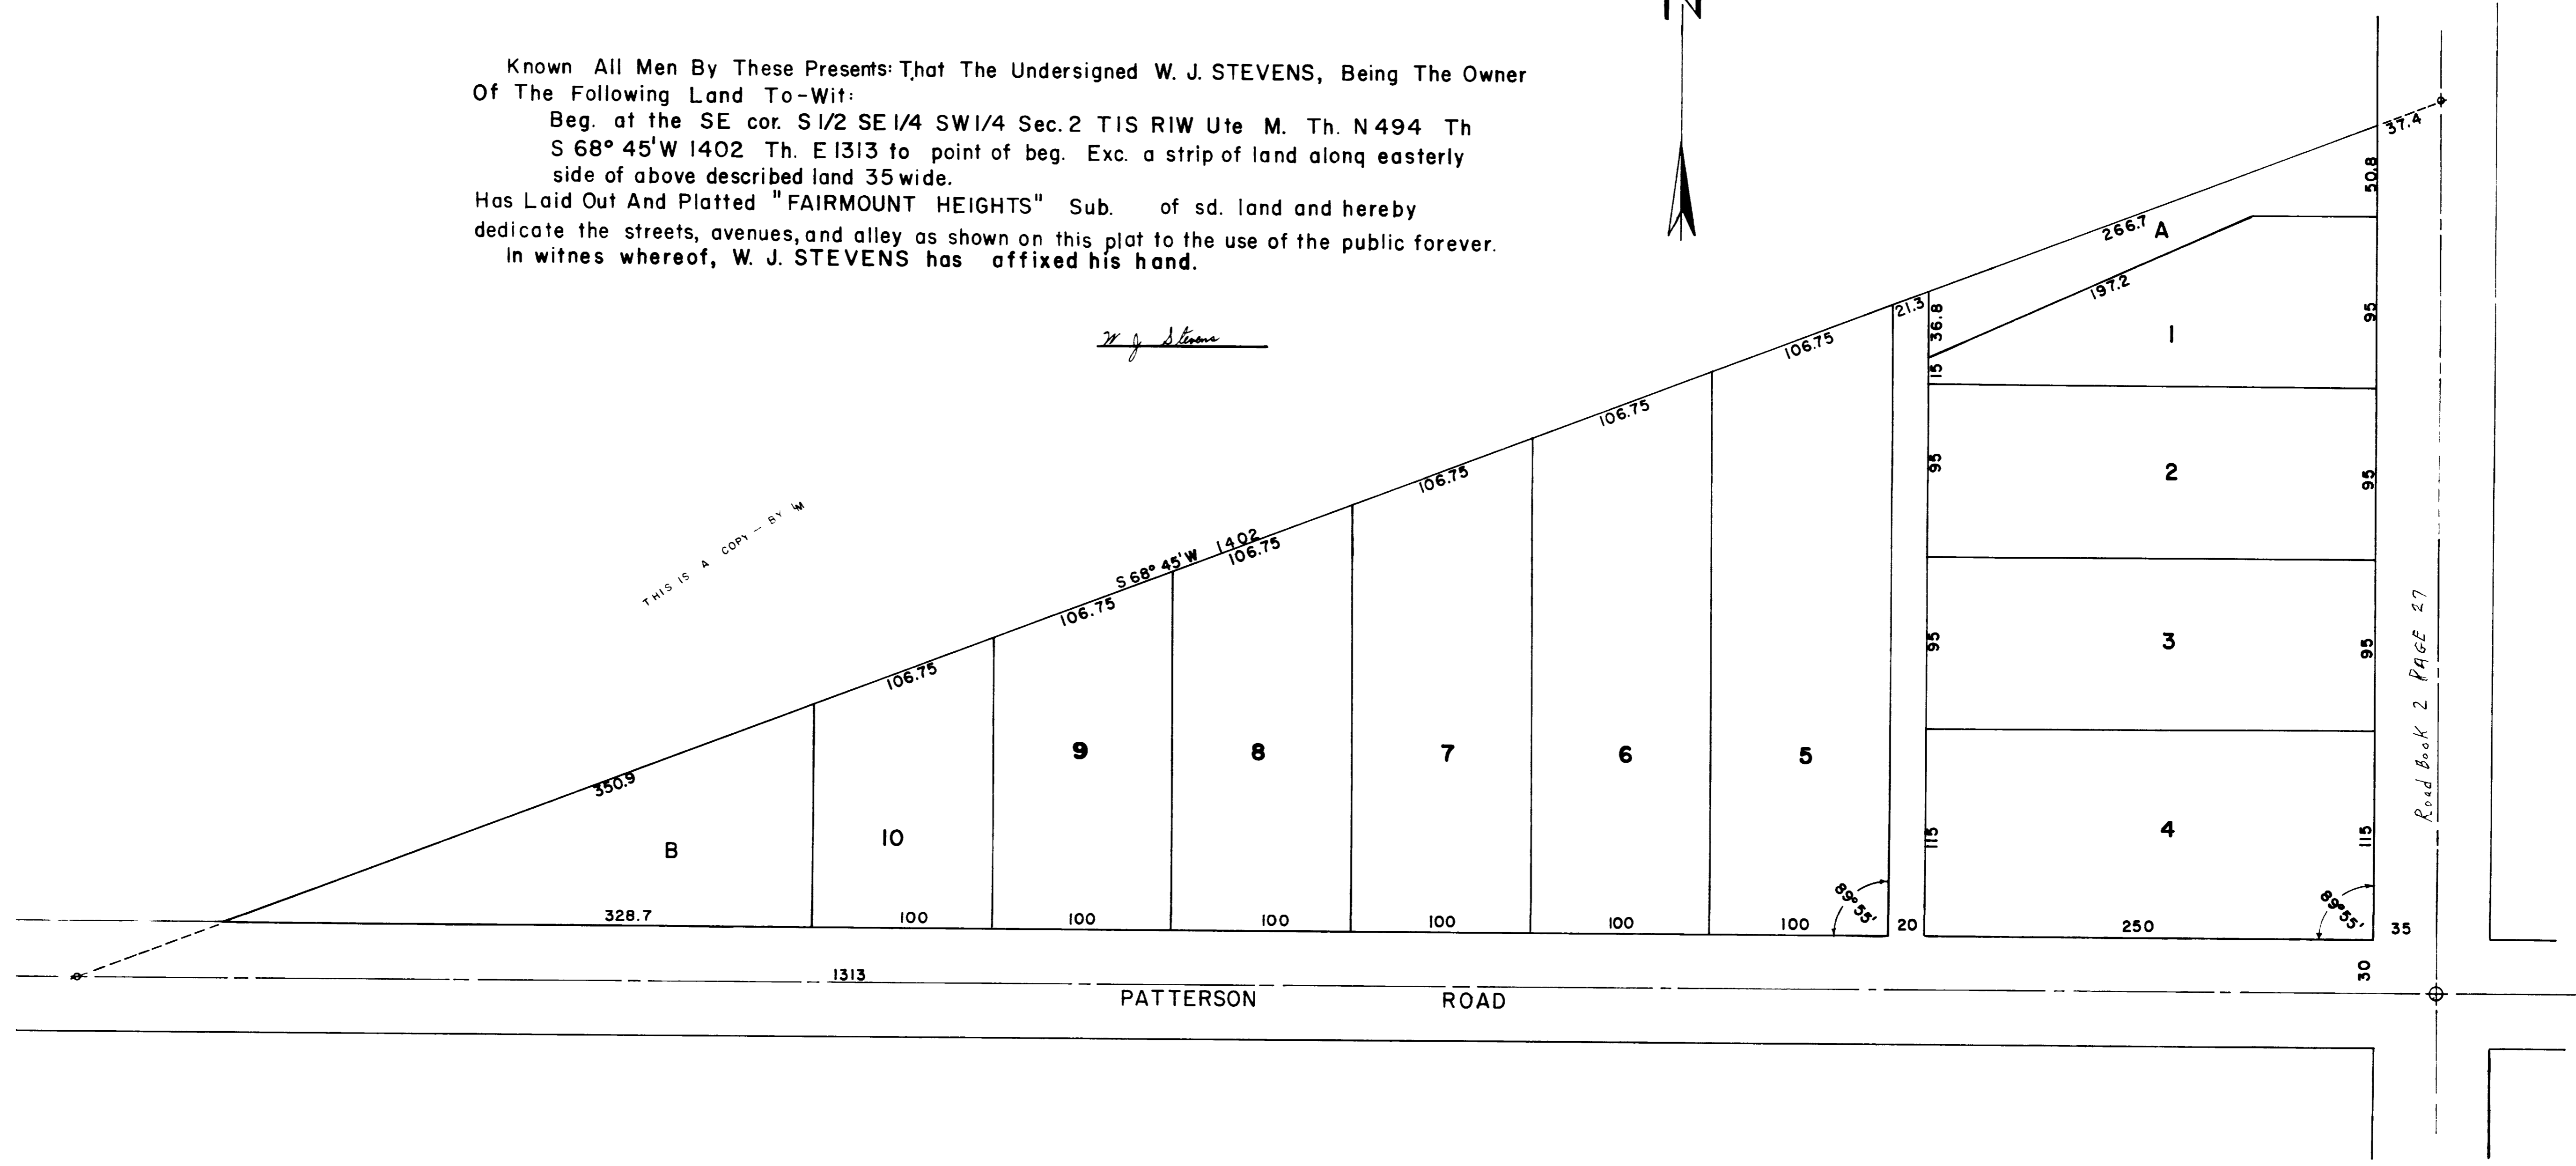

Road Book 2 PAGE 27