
BLOCKS | AND 2 Lots 6 to 10 inc. Block 3 Blocks 10, 11

PARTEE HEIGHTS

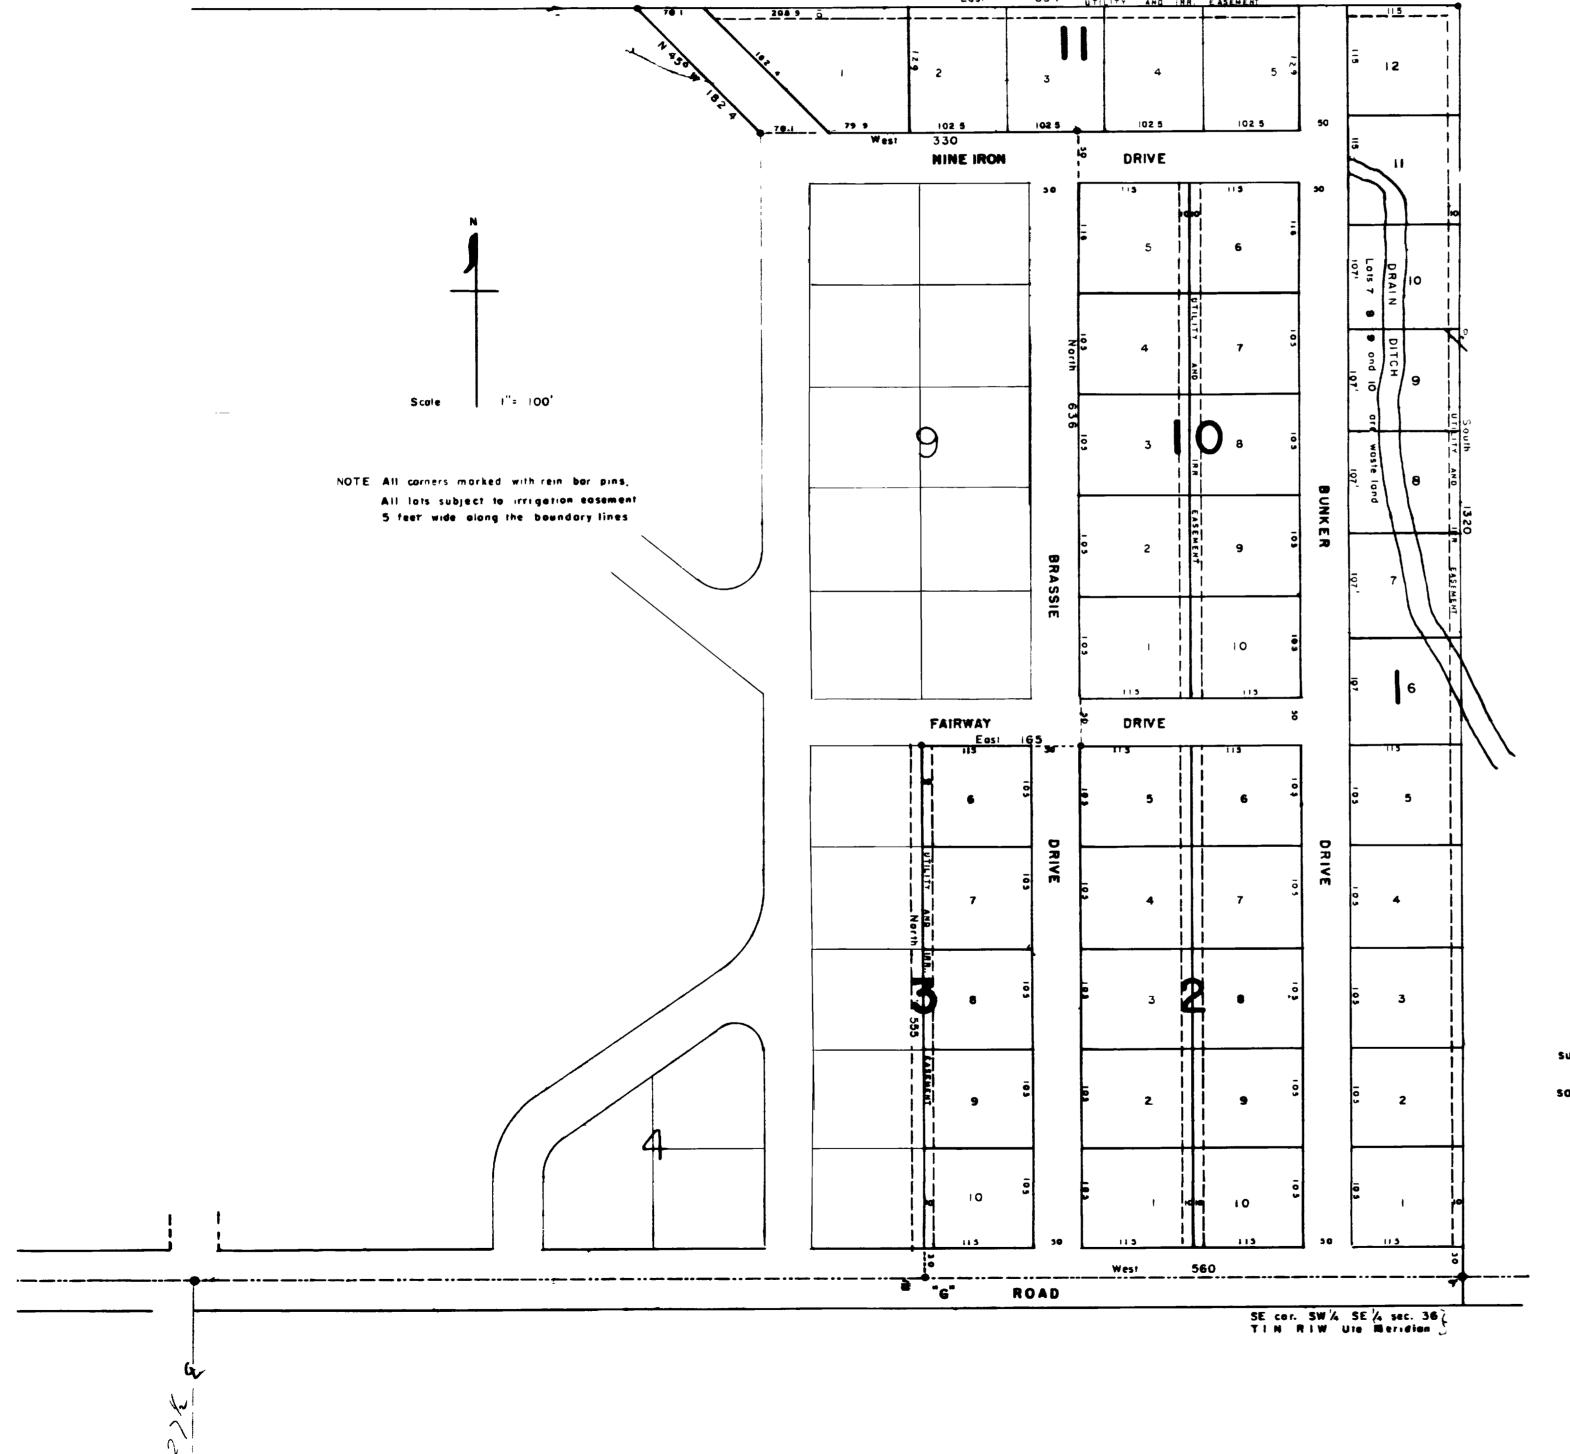

MESA COUNTY COLORADO

KNOW ALL MEN BY THESE PRESENTS. That A L Partee and Howard Stewart, being the owners of the following described land, beginning at the SE corner of the SW 4. SE 4. section 36 T I N R I W Life Meridian, thence West 560 feet, thence North 555 feet, thence East 165 feet, thence North 636 feet, thence West 330 feet, thence N 45° W 1824 feet, thence East 854 feet, thence South 1320 feet to the paint of beginning, have caused the same to be surveyed and platted as shown hereon, they do hereby set apart and dedicate the roads and drives to the use of the public forever, they also dedicate the utility and irrigation easements, as shown hereon, for the construction, operation and maintenance of telephone and power lines, sewer, water and gas mains and other utilities and for the construction, operation and maintenance of irrigation ditches, they also dedicate a strip of land 5 feet in width along all lot boundary lines for irrigation ditches. They do hereby name said place PARTEE HEIGHTS and on this plat show blacks I and 2 lots 6 to 10 inc block 3, blocks 10 and 11 of the said Partee Heights.

feet in width along all lot boundary lines for irrigation ditches. They do hereby name said place PARTEE HEIGHTS and on this plat show blocks i	and
ts 6 to 10 inc block 3, blocks 10 and 11 of the said Partee Heights.	
It is understood and agreed that the County of Mesa shall not be held liable for the cost of construction of roads, utilities or ditches with	ın
s subdivision	
In witness whereof we have hereunto placed our hands this 30^{th} day of $\frac{Apri}{}$	
app m	
A L Parren Stewart	
Thousand Stewart	
Howard Stewart	
STATE OF COLORAD SS	
County of Mesa ノ The foregoing instrument was acknowledged before me this <u>30¹⁶</u> day of <u>月カナノ</u> AD 195	9
A L Partee and Howard Stewart	
commission expires	
Notary Public	
PPROVED By the Fruitvale Planning Commission this 30 day of APRIL By C.B. Strant Chairman	
By the Mesa County Planning Commission this acy of May	
By the Board of County Commissioners this R day of R and R by R thousanders R Chairman	
L George, certify that this is a true and correct plat of certify that this instrument was filed in my office at	

I Roy L George, certify that this is a true and correct plat of survey of the above described land and of the subdivision of the same.

| certify that this instrument was filed in my office at | 503 | o'clock | P. M this _____ day of ____ | 67 |

County Surveyor, R L S.

County Clerk and Recorder