
REPLAT LOTS 4,5,6,7 and 8, BLOCK 124, CITY of GRAND JUNCTION

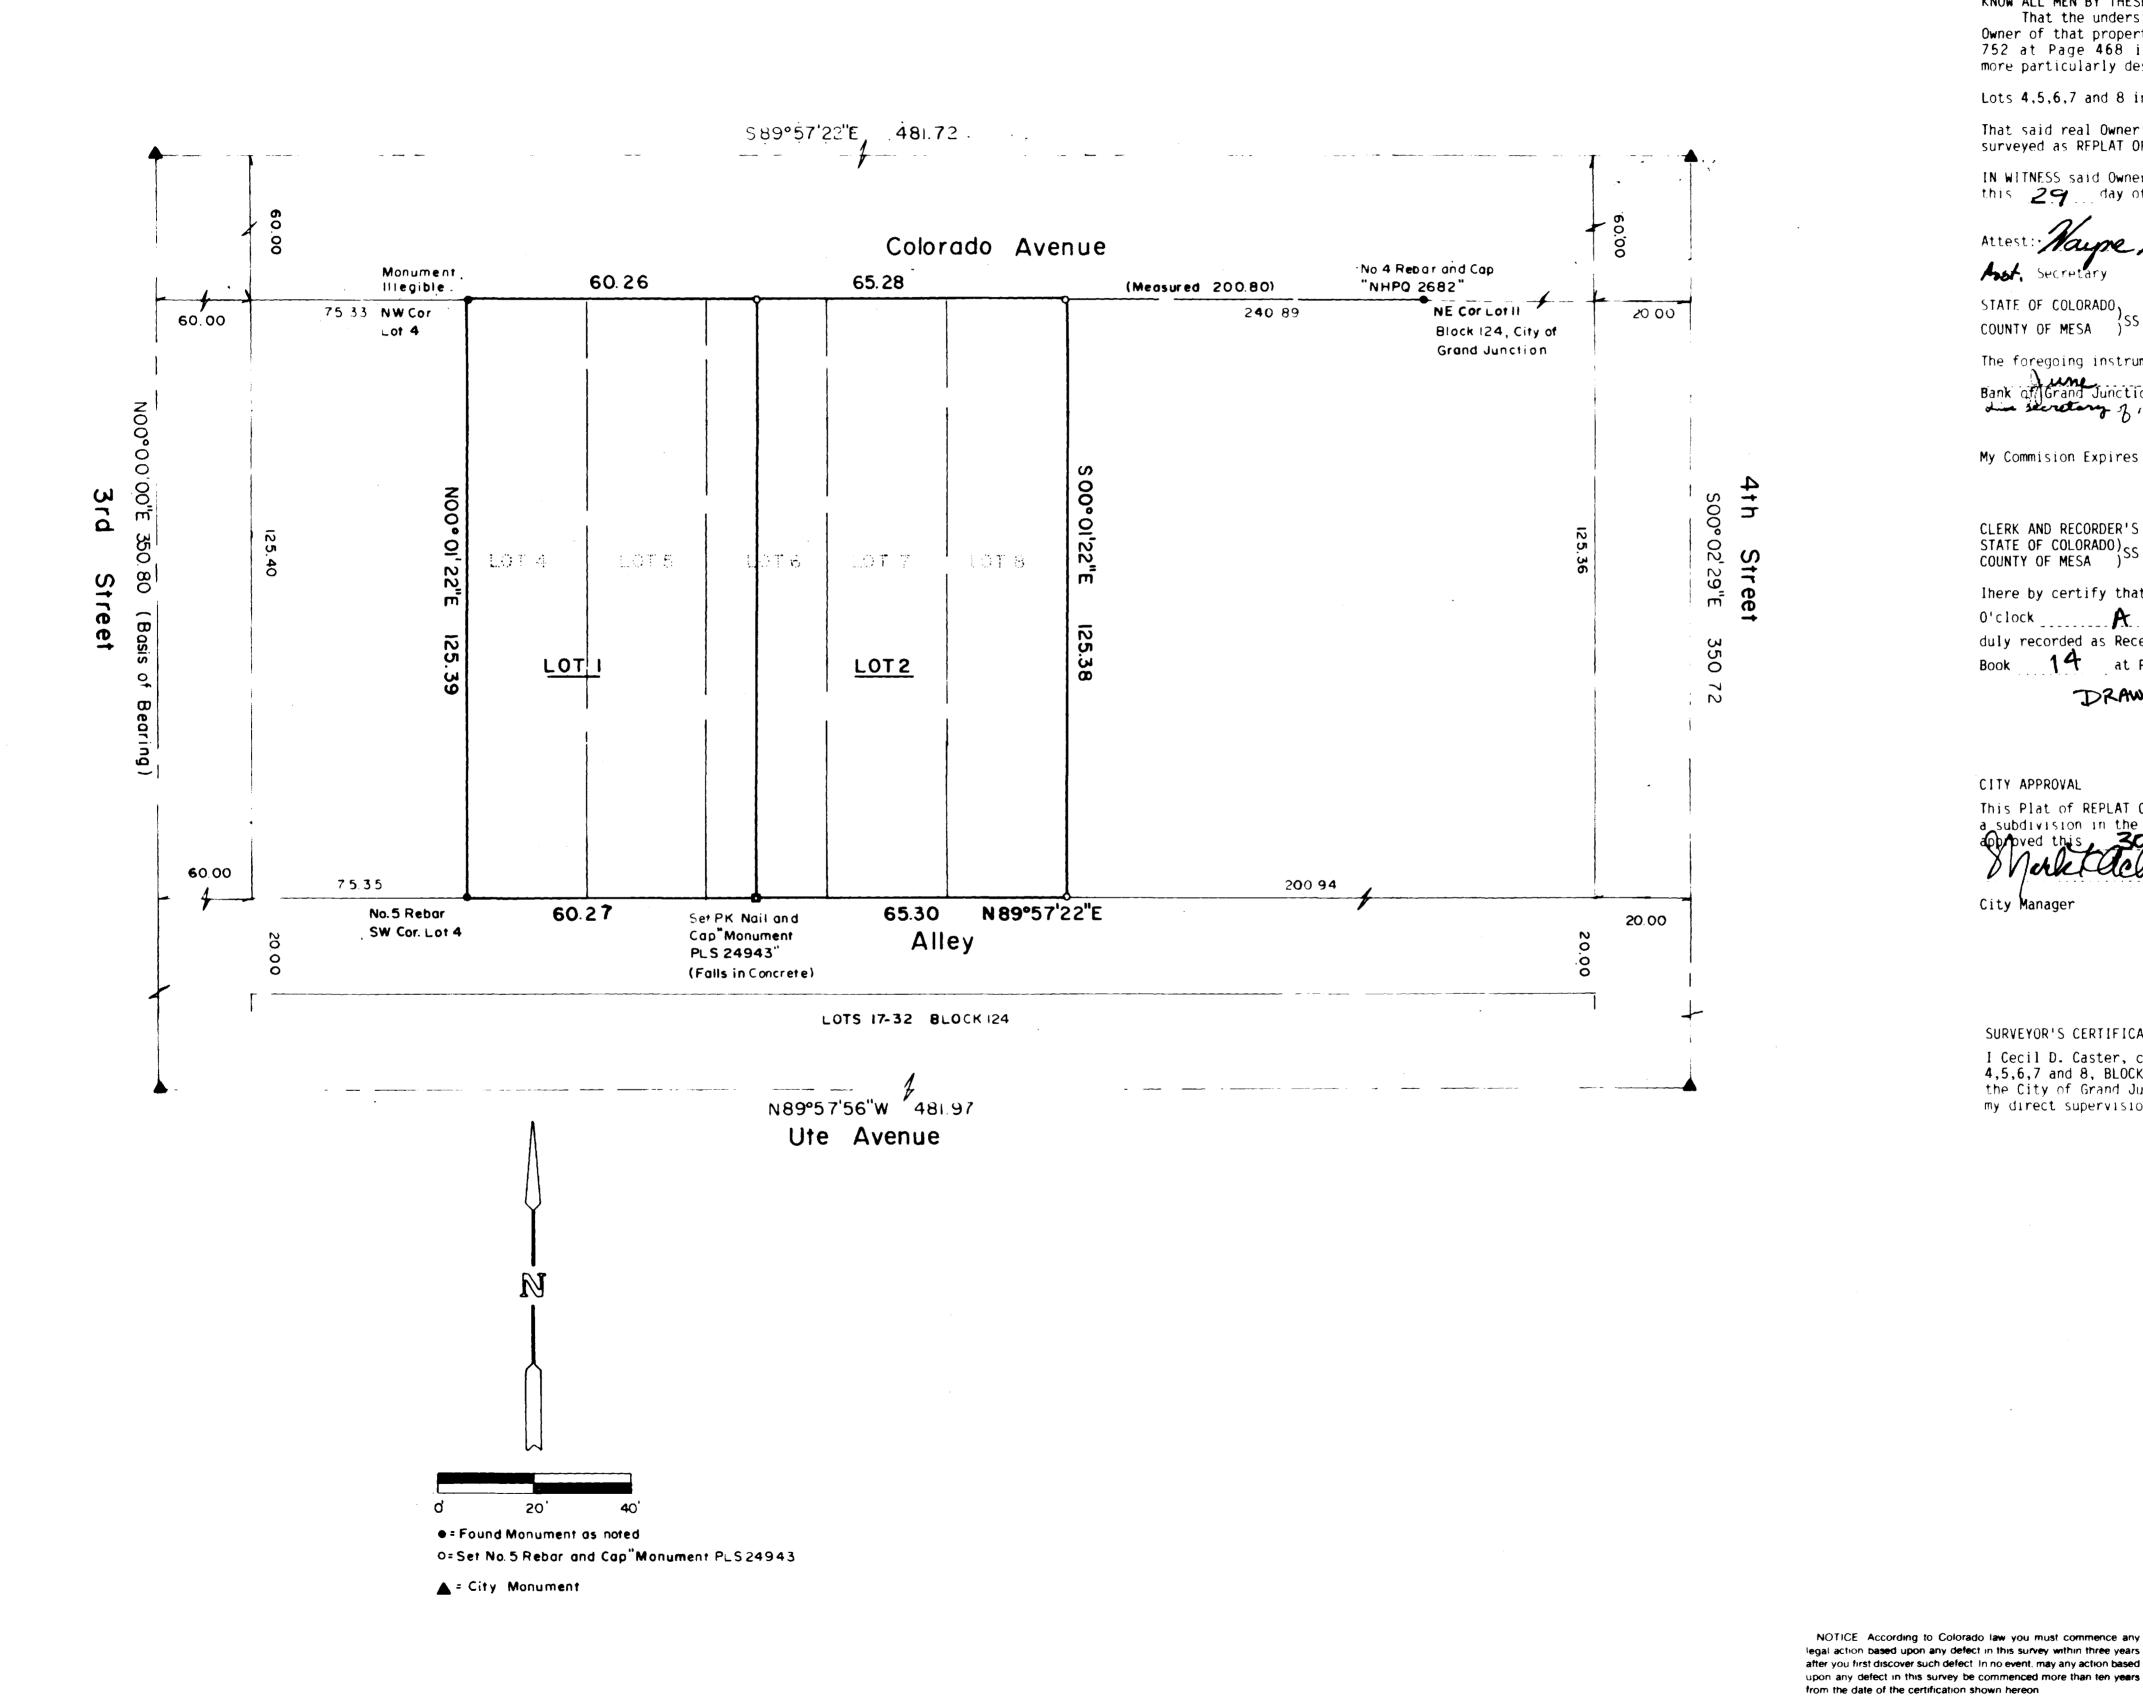

That the undersigned, Norwest Bank Grand Junction-Downtown, N.A. is the Owner of that property as descibed in Book 744 at Page 458 and Book 752 at Page 468 in the Mesa County Clerk and Recorder's Office, more particularly descibed as follows: Lots 4,5,6,7 and 8 in Block 124, City of Grand Junction. That said real Owner's have caused said real property to be laid out and surveyed as REPLAT OF LOTS 4,5,6,7 and 8, BLOCK 124, CITY OF GRAND JUNCTION. STATE OF COLORADO, The foregoing instrument was acknowledged before me this 27th day of A.D. 1993 by William C. Petty, President Norwest Bank of Grand Junction-Downtown N.A. June m. Thalm as assistant of the Sandyundton Downtown June 1997 My Commission Expires 12-31-71 CLERK AND RECORDER'S CERTIFICATE STATE OF COLORADO) SS COUNTY OF MESA There by certify that this instrument was recorded in my office at 11:30 0'clock A M this 8 day of July 1993 AD and is duly recorded as Reception Number 1045002 in Plat Book 14 at Page 137. DRAWER # AA 12 Mesa County Clerk and Recorder This Plat of REPLAT OF LOTS 4,5,6,7 and 8, Block 124, City of Grand Junction a subdivision in the City of Grand Junction, Mesa County, Colorado, was

SURVEYOR'S CERTIFICATE:

DEDICATION

I Cecil D. Caster, certify that the accompanying plat of the REPLAT OF LOTS 4,5,6,7 and 8, BLOCK 124, CITY OF GRAND JUNCTION a subdivision of a part of the City of Grand Junction, Mesa County, Colorado has been prepared under my direct supervision and accurately represents a field survey of the same.

Cecil D. Caster Registered Professional Land P.L.S. Number 24943

REPLAT LOTS 4,5,6,7, and 8, BLOCK 124, CITY of GRAND JUNCTION

M	Monument Surveying Co. 3094 Pinyon Place Grand Junction Co. 81504		
	434-3513		
\s/	Located: SW 1/4, S14, TIS, RIW, UM		

DESIGNED CDC FIELD APPROVAL DRAWN ___CDC_____ TECHNICAL APPROVAL____ CHECKED______APPROVED______ PREPARED FOR Norwest Bank Grand Junction JOB NO: UM 93-17