
KAY SUBDIVISION A PART OF THE SW 1/4 NE 1/4, SECTION 3, T.IS., R.IW., UTE MERIDIAN

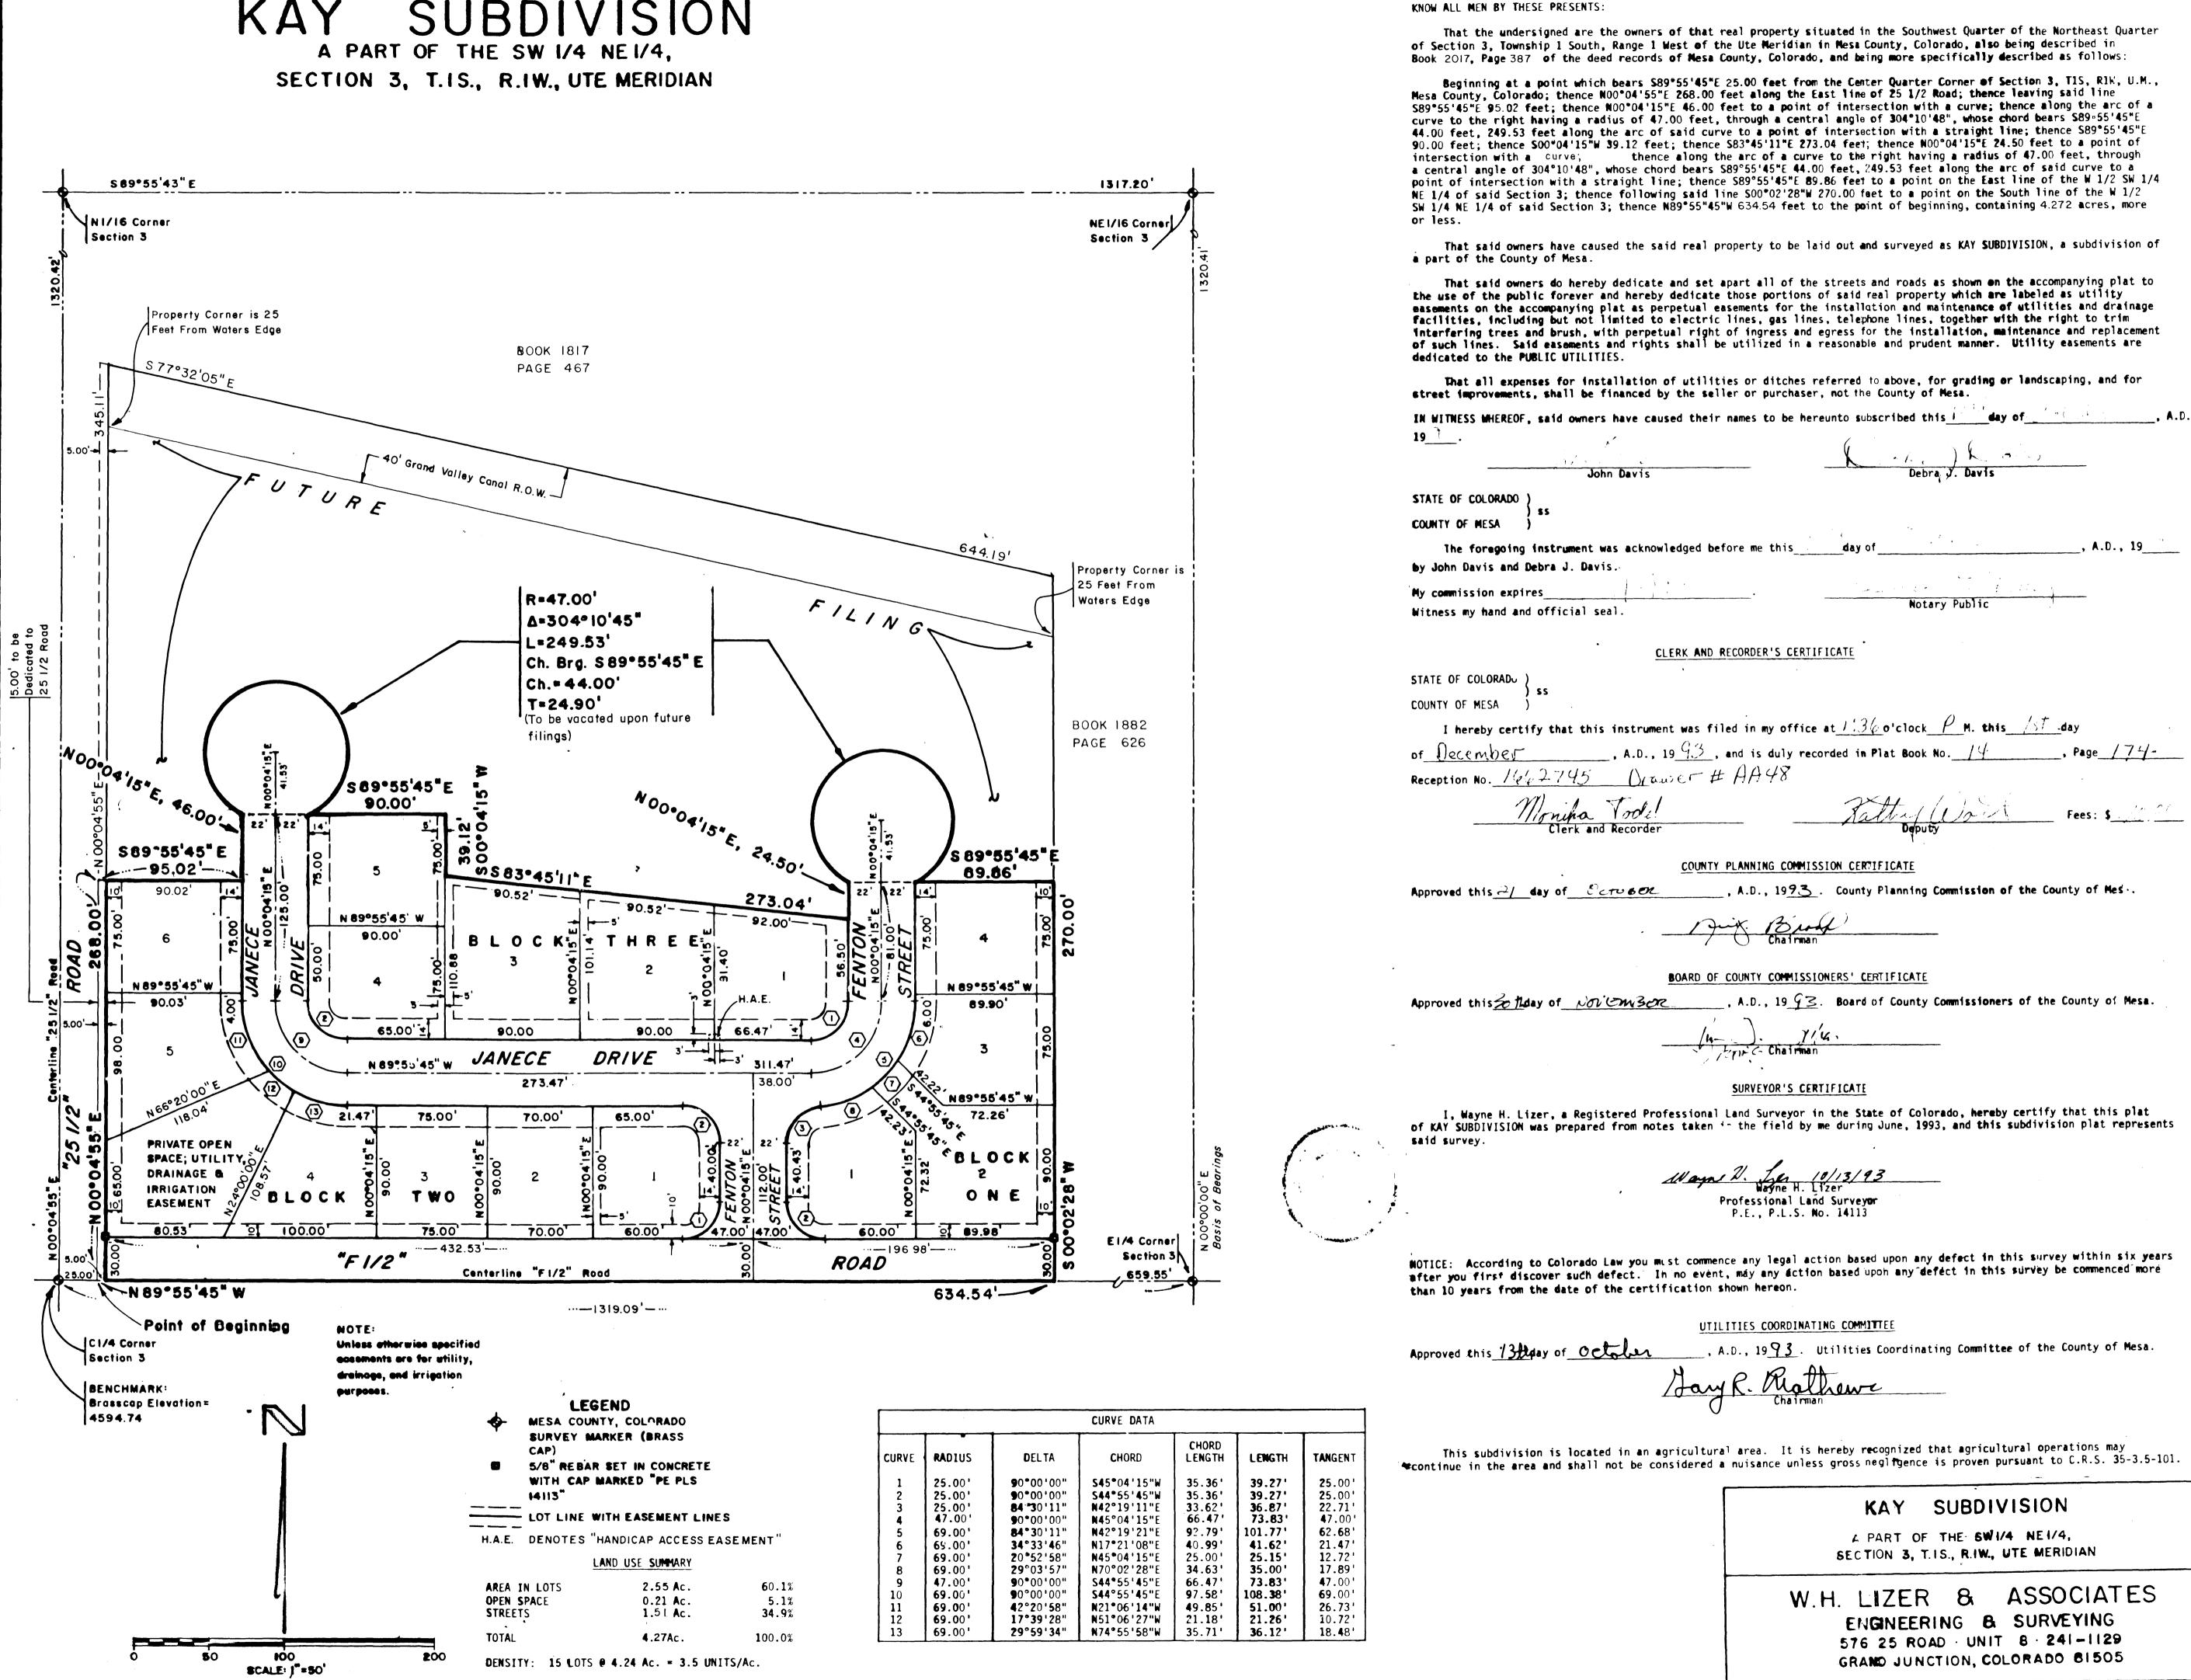

This subdivision is located in an agricultural area. It is hereby recognized that agricultural operations may *continue in the area and shall not be considered a nuisance unless gross negligence is proven pursuant to C.R.S. 35-3.5-101.

> KAY SUBDIVISION A PART OF THE SWI/4 NEI/4, SECTION 3, T.IS., R.IW., UTE MERIDIAN W.H. LIZER & ASSOCIATES ENGINEERING & SURVEYING 576 25 ROAD UNIT 8 241-1129 GRAND JUNCTION, COLORADO 61505

CURVE DATA					
RADIUS	DELTA	CHORD	CHORD LENGTH	LENGTH	TANGENT
25.00' 25.00' 25.00' 47.00' 69.00' 69.00' 69.00' 69.00' 69.00' 69.00' 69.00' 69.00' 69.00'	90°00'00" 90°00'00" 84°30'11" 90°00'00" 84°30'11" 34°33'46" 20°52'58" 29°03'57" 90°00'00" 90°00'00" 42°20'58" 17°39'28" 29°59'34"	\$45°04'15"W \$44°55'45"W N42°19'11"E N45°04'15"E N42°19'21"E N17°21'08"E N45°04'15"E N70°02'28"E \$44°55'45"E \$44°55'45"E N21°06'14"W N51°06'27"W N74°55'58"W	35.36' 35.36' 33.62' 66.47' 92.79' 40.99' 25.00' 34.63' 66.47' 97.58' 49.85' 21.18' 35.71'	39.27' 39.27' 36.87' 73.83' 101.77' 41.62' 25.15' 35.00' 73.83' 108.38' 51.00' 21.26' 36.12'	25.00' 25.00' 22.71' 47.00' 62.68' 21.47' 12.72' 17.89' 47.00' 69.00' 26.73' 10.72' 18.48'

01129301.tif

, A.D., 19.93. Board of County Commissioners of the County of Mesa.

Jatty (Jaint Fees: \$_____

Notary Public

day of , A.D., 19

DEDICATION