


# ORCHARD MESA CEMETERY BLOCK H

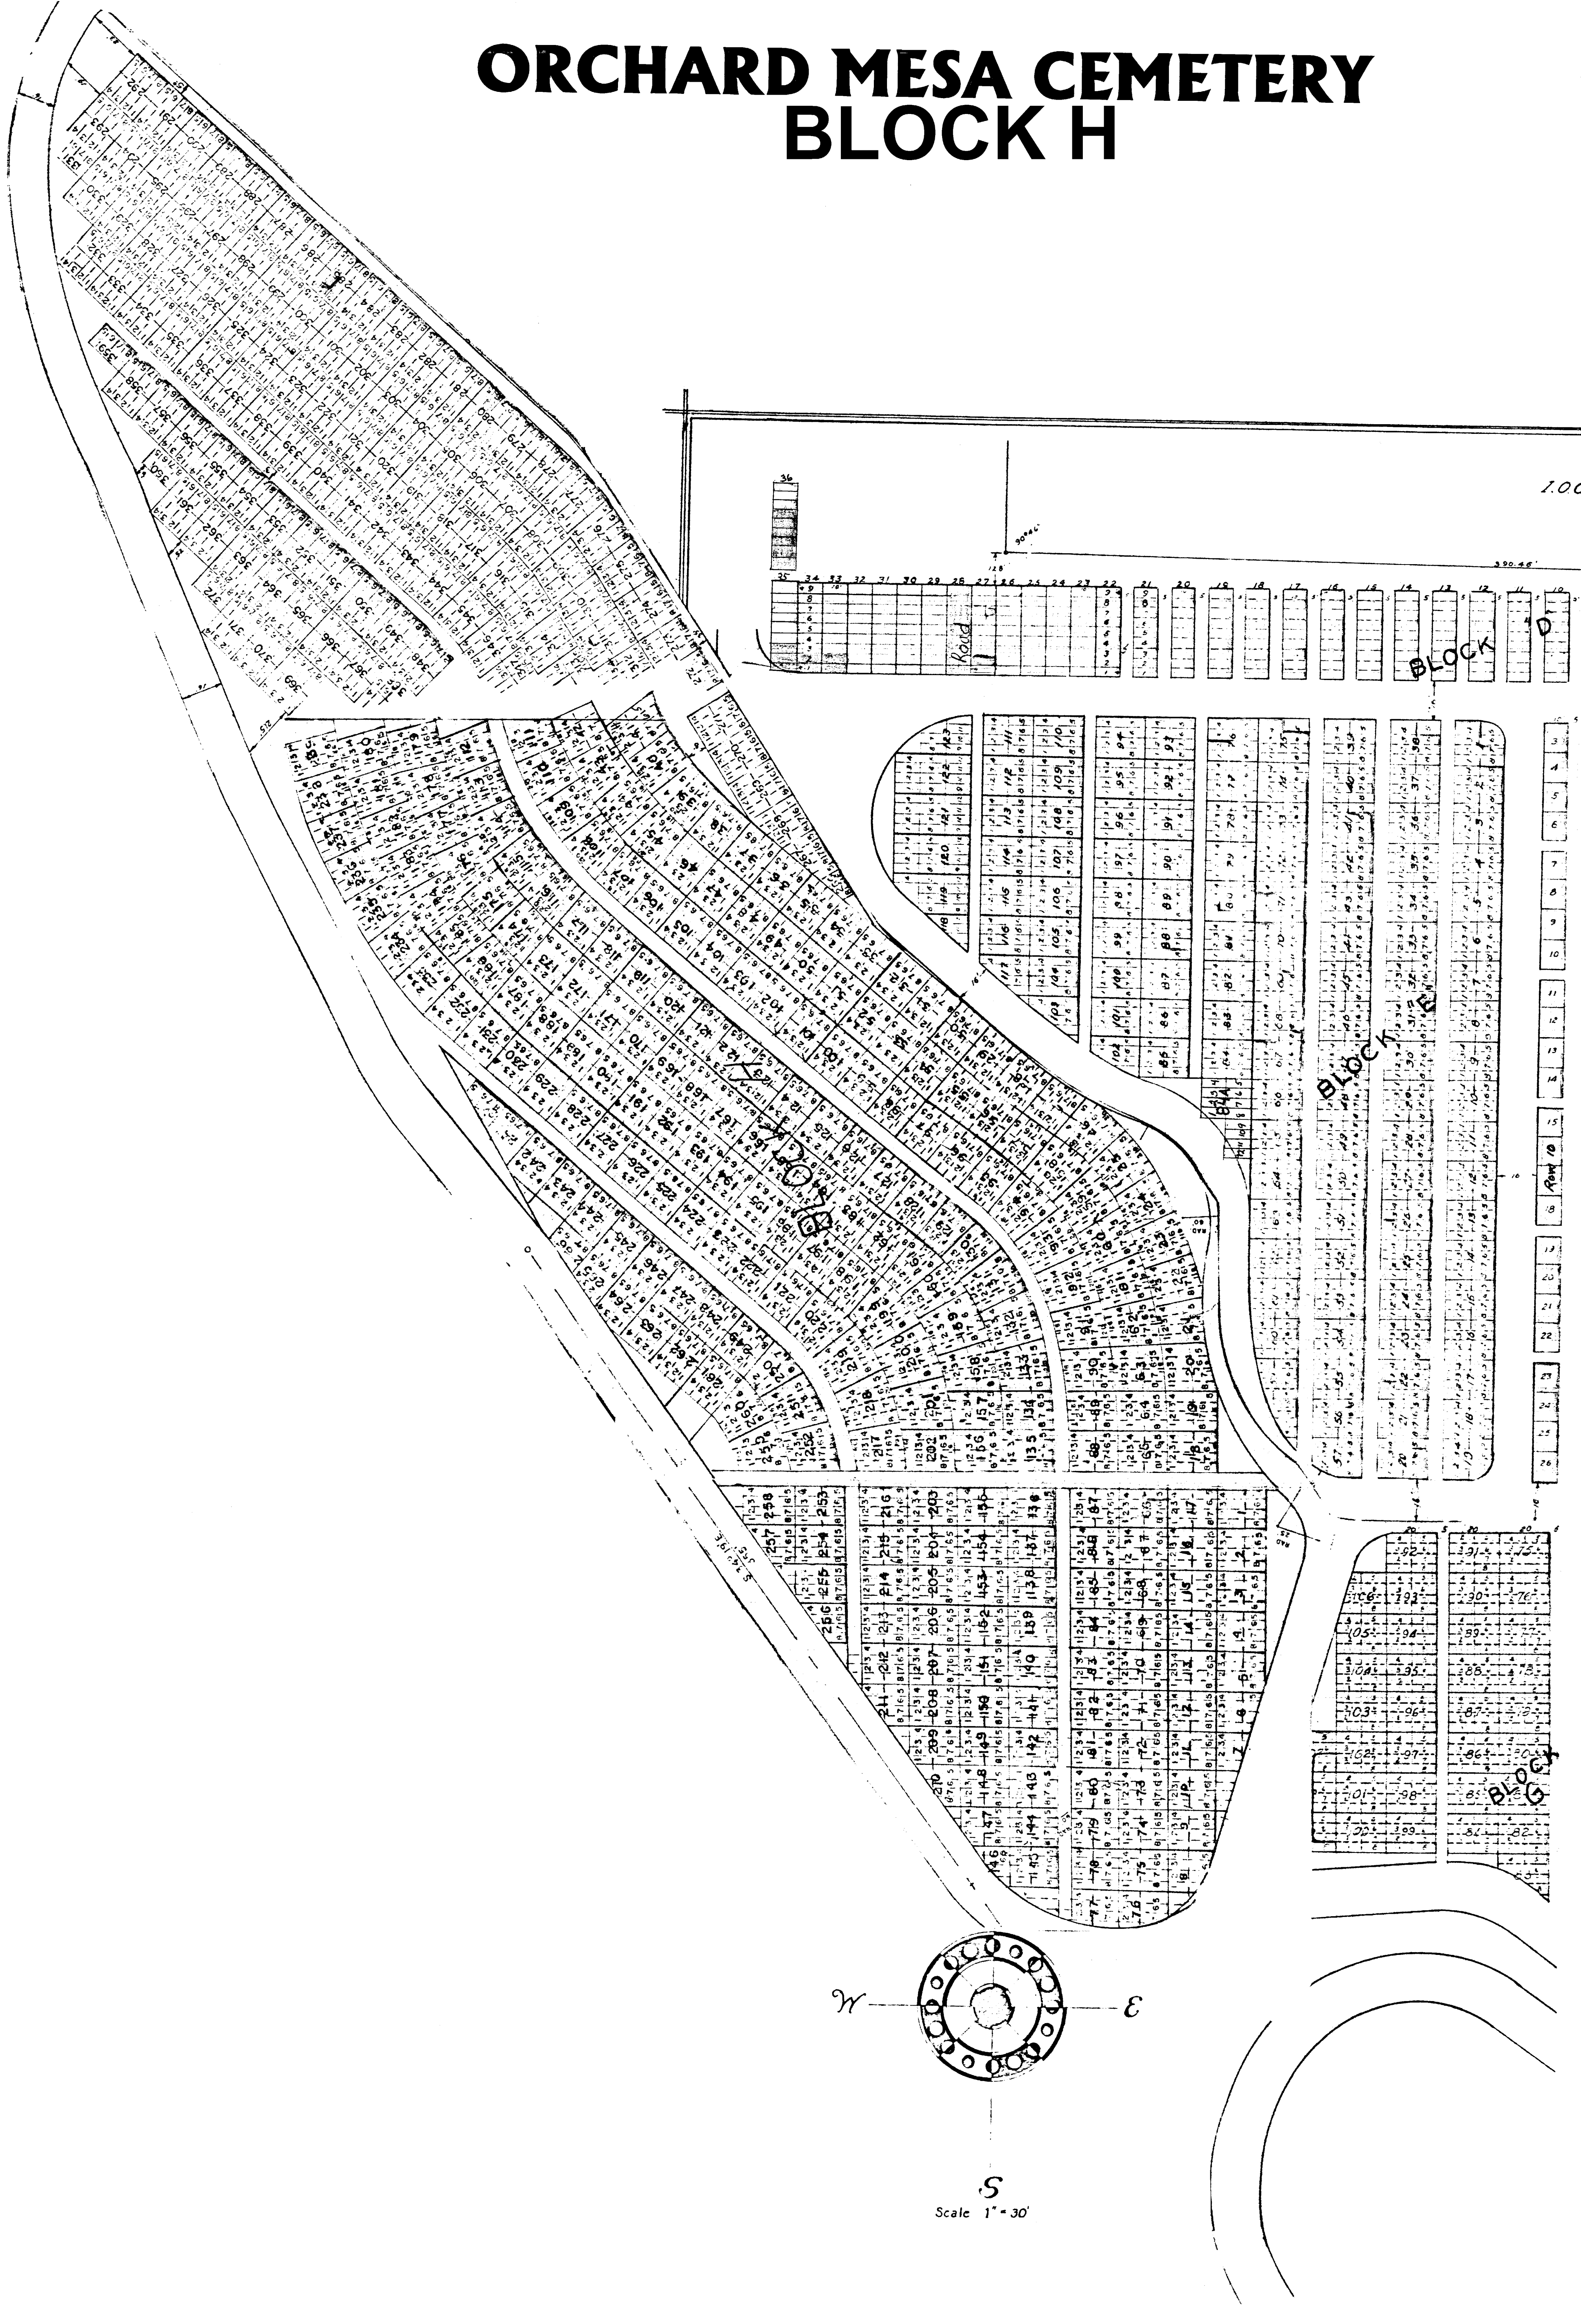


1.00

BLOCK D

BLOCK E

BLOCK G

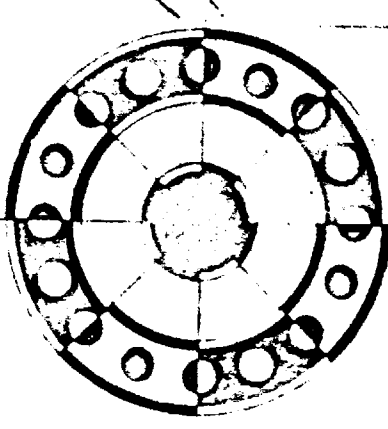


Scale 1" = 30'

50'

S 34° 19' E  
365'

N 70° 38' E  
92.42'

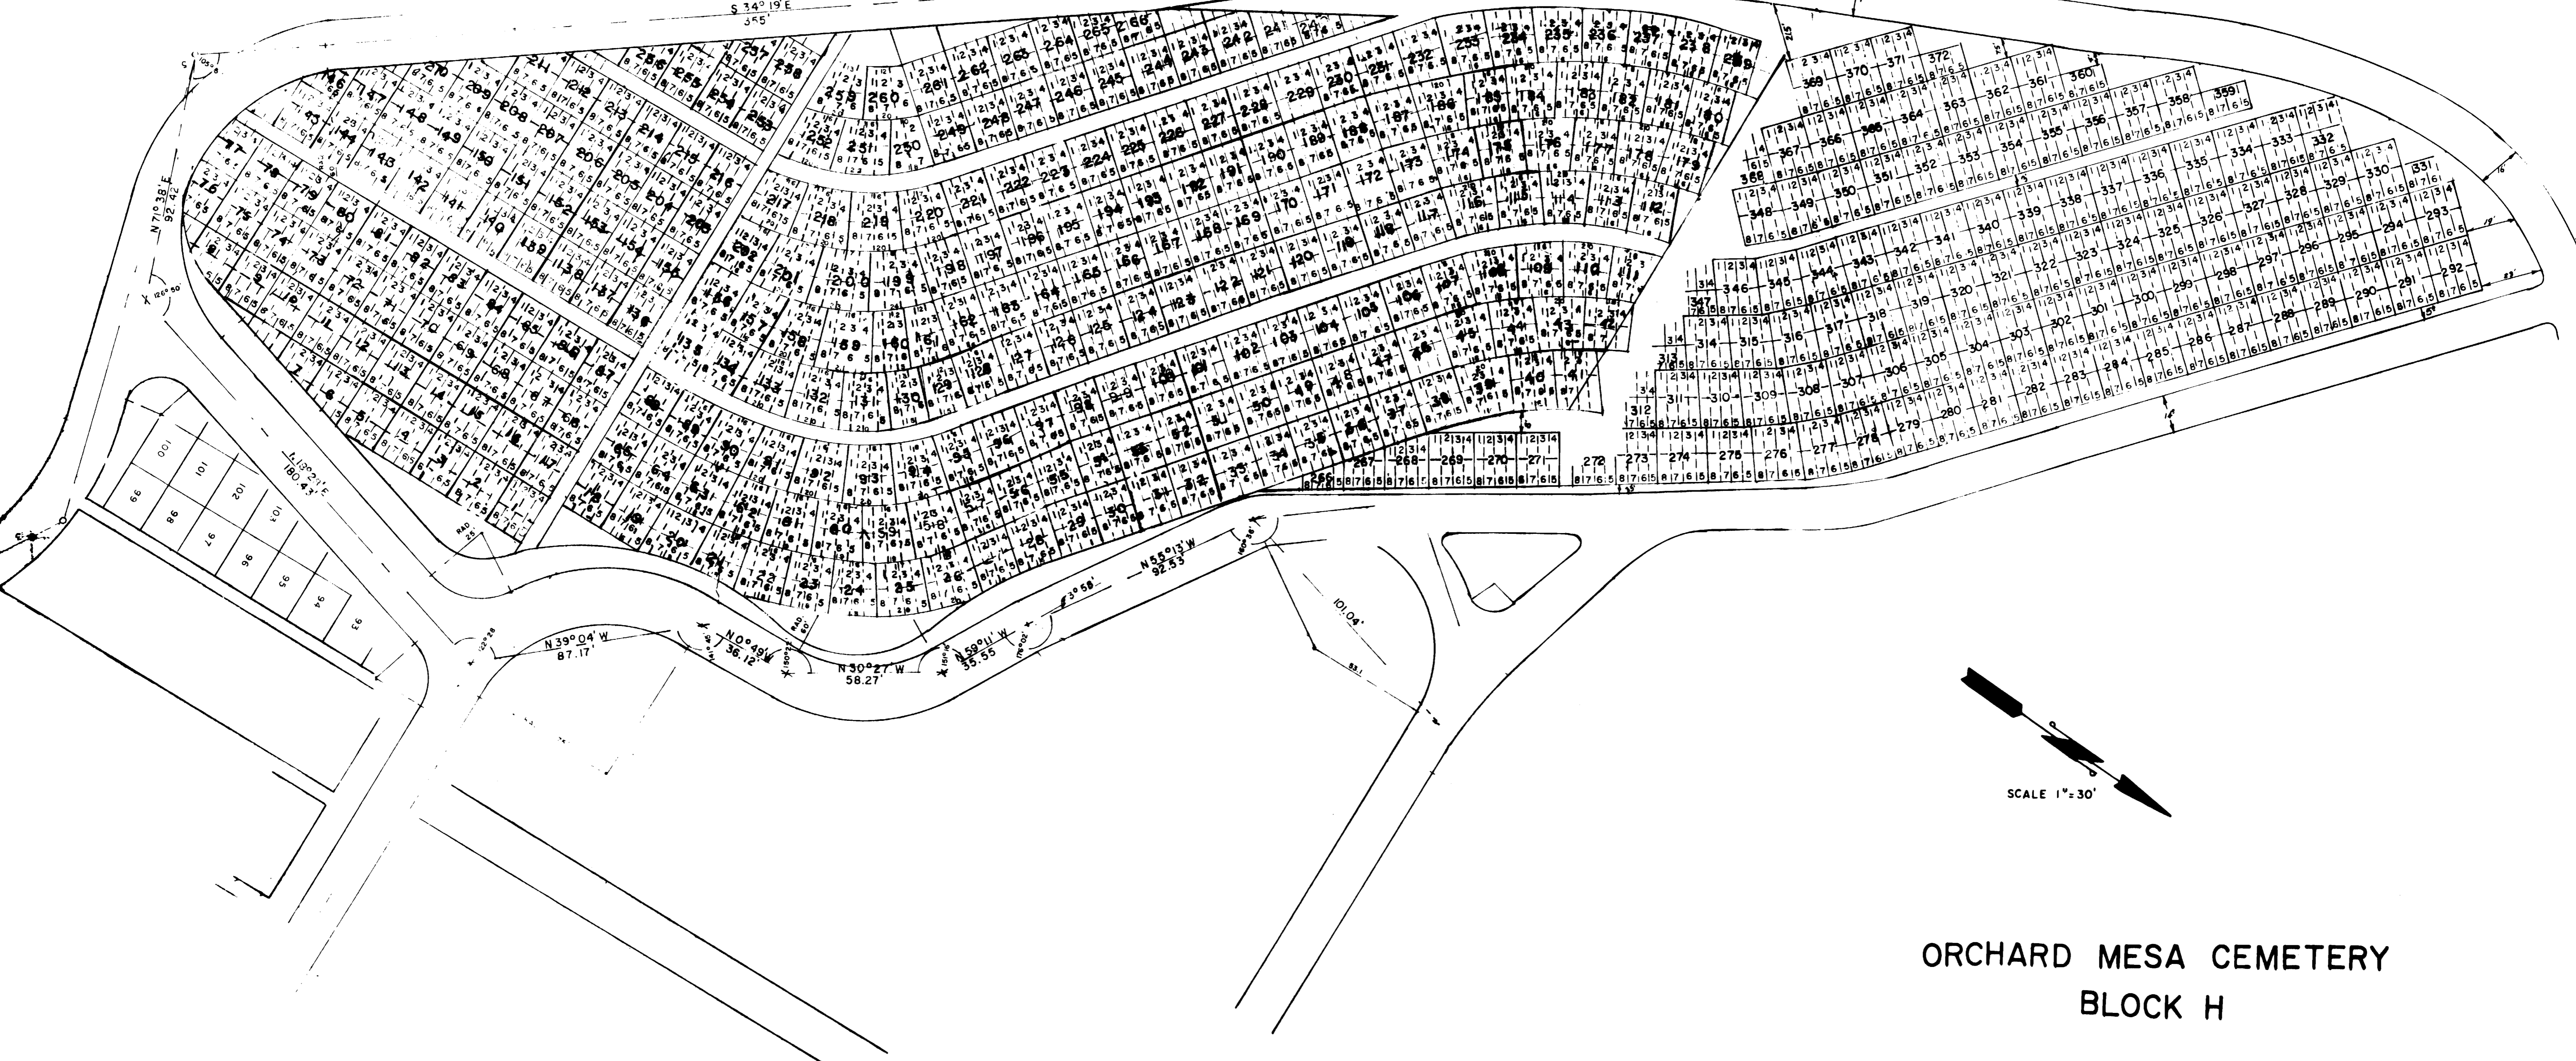

ORCHARD MESA CEMETERY  
BLOCK H

By Office of City Engineer

Date : Aug. 1975