CITY OF GRAND JUNCTION, COLORADO

ORDINANCE NO. 2717

AN ORDINANCE ANNEXING TERRITORY TO THE CITY OF GRAND JUNCTION, COLORADO

PARADISE HILLS ANNEXATION NO. 2 APPROXIMATELY 340 ACRES LOCATED NORTH OF H ROAD AND EAST OF 26 1/4 ROAD

WHEREAS, on the 6th day of October, 1993, the City Council of the City of Grand Junction considered a petition for the annexation of the following described territory to the City of Grand Junction; and

WHEREAS, a hearing on the petition was duly held after proper notice on the 1st day of December, 1993; and

WHEREAS, the City Council determined that said territory was eligible for annexation and that no election was necessary to determine whether such territory should be annexed.;

NOW, THEREFORE, BE IT ORDAINED BY THE CITY COUNCIL OF THE CITY OF GRAND JUNCTION, COLORADO:

That the property situate in Mesa County, Colorado, and described to wit:

(insert legal description)

be and is hereby annexed to the City of Grand Junction, Colorado.

INTRODUCED on first reading on the 17th day of November, 1993.

ADOPTED and ordered published this 1st day of December, 1993.

Attest:	/s/	R.T.			Mantlo	
_	President	of	the	Council	Pro	Tem

/s/Stephanie Nye City Clerk

PARADISE HILLS #2:

A tract of land situated in Sections 25, 26 and 35, Township 1 North, Range 1 West of the Ute Meridian, County of Mesa, State of Colorado, being more particularly described as follows:

Beginning at the Mesa County Brass Cap common to Sections 25, 26, 35 and 36 in Township 1 North, Range 1 West of the Ute Meridian, and considering the line common to the SE^{1}_{4} of Section 26 and the NE^{1}_{4} of Section 35 to bear N 90°00'00" W with all bearings contained herein being relative thereto;

thence N $00^{\circ}01'39"$ E along the East line of the SE¼ of Section 26 a distance of 840.80 feet to the Northeast corner of Lot 10, Block 2 of Paradise Hills Filing No. Six as recorded in Plat Book 12 at Pages 236 & 237 in the office of the Mesa County Clerk and Recorder;

thence along the boundary of said Block 2 the following eighteen (18) courses and distances:

- 1) N $76^{\circ}45'50''$ W a distance of 275.30 feet;
- 2) N 60°09'56" W a distance of 188.73 feet;
- 3) N 83°17'58" W a distance of 273.39 feet;
- 4) 2.12 feet along the arc of a curve having a radius of 370.0 feet, a central angle of $00^{\circ}19'42"$, and a long chord which bears S $05^{\circ}06'45"$ E a distance of 2.12 feet;
 - 5) S 05°16'36" E a distance of 65.31 feet;
- 6) 61.24 feet along the arc of a curve having a radius of 70.0 feet, a central angle of $50^{\circ}07'46"$, and a long chord which bears S $30^{\circ}20'32"$ E a distance of 59.31 feet;
 - 7) S 55°24'28" E a distance of 117.57 feet;
- 8) 138.30 feet along the arc of a curve having a radius of 230.0 feet, a central angle of 34°27'12", and a long chord which bears S 38°10'51" E a distance of 136.23 feet;
 - 9) S 60°46'06" E a distance of 25.61 feet;
 - 10) N $79^{\circ}25'00''$ E a distance of 87.73 feet;
- 11) 41.57 feet along the arc of a curve having a radius of 100.0 feet, a central angle of 23°49'01", and a long chord which bears S 88°40'25" E a distance of 41.27 feet;
 - 12) S $76^{\circ}45'50''$ E a distance of 163.04 feet;
- 13) 133.99 feet along the arc of a curve having a radius of 100.0 feet, a central angle of $76^{\circ}46'07''$, and a long chord which bears S $38^{\circ}22'51''$ E a distance of 124.19 feet;
 - 14) S 00°00'00" W a distance of 365.43 feet;
- 15) 117.81 feet along the arc of a curve having a radius of 75.0 feet, a central angle of $90^{\circ}00'00''$, and a long chord which bears S $45^{\circ}00'00''$ W a distance of 106.06 feet;
 - 16) S 90°00'00" W a distance of 360.0 feet;
 - 17) S $45^{\circ}00'00''$ W a distance of 28.28 feet;
 - 18) S 00°00'00" W a distance of 75.00 feet;

thence leaving said Block 2, S $00^{\circ}00'00''$ W a distance of 70.0 feet to a point on the South line of the SE¼ of Section 26;

thence S $90^{\circ}00'00''$ E along said South line a distance of 525.0 feet to a point from whence the Southeast corner of the SE¹4 of Section 26 bears S $90^{\circ}00'00''$ E a distance of 30.0 feet;

thence S 00°11'27" W a distance of 484.26 feet;

thence N 90°00'00" W a distance of 808.18 feet to the Southwest corner of Lot 4, Block 1 of La Casa De Dominguez Filing No. Two as recorded in Plat Book 13 at Page 372 in the office of the Mesa County Clerk and Recorder;

thence N 00°00'21" E a distance of 444.26 feet to the Northeast corner of Lot 5 of Garrison Ranch, A Replat of Lot 1, Block 1 of La Case De Dominguez Filing No. Two as recorded in Plat Book 14 at Page 12 in the office of the Mesa County Clerk and Recorder;

thence N 90°00'00" W a distance of 492.05 feet to the Northwest corner of Lot 1 of said Garrison Ranch;

thence S $00^{\circ}00'21"$ W a distance of 1277.66 feet to the Southwest corner of La Casa De Dominguez Filing No. Three as recorded in Plat Book 13 at Page 393 in the office of the Mesa County Clerk and Recorder, said point being common with the Southwest corner of the NE $\frac{1}{4}$ NE $\frac{1}{4}$ of Section 35;

thence S $89^{\circ}55'50"$ E along the South line of said NE¼ NE¼ a distance of 1288.14 feet;

thence S 00°11'05" W a distance of 671.74 feet;

thence N 88°20'35" W a distance of 20.01 feet to the Northeast corner of Lot 4, Block 3 of Country Club Heights as recorded in Plat Book 12 at Page 174 in the office of the Mesa County Clerk and Recorder;

thence along the Northern Boundary of said Country Club Heights and the Southern Right-of-Way for Interstate 70 the following three (3) courses and distances:

- 1) N 88°20'35" W a distance of 268.99 feet;
- 2) N $79^{\circ}48'35''$ W a distance of 202.20 feet;
- 3) N 88°20'35" W a distance of 257.41 feet to the Northeast corner of Lot 16, Block 1 of Cambridge as recorded in Plat Book 13 at Pages 174, 175 and 176 in the office of the Mesa County Clerk and Recorder; thence along the Northern Boundary of Cambridge and the Southern Right-of-Way for Interstate 70 the following two (2) courses and distances:
 - 1) N 88 $^{\circ}$ 20'35" W a distance of 947.59 feet;
- 2) S $87^{\circ}52'55''$ W a distance of 259.09 feet to the Northwest corner of Lot 6 of the Replat of Lots 2 through 6, Block 1 of Cambridge Subdivision as recorded in Plat Book 14 at Page 11 in the office of the Mesa County Clerk and Recorder;

thence along the Southern Right-of-Way for Interstate 70 the following four (4) courses and distances:

- 1) S $87^{\circ}48'30''$ W a distance of 127.38 feet;
- 2) 214.56 feet along the arc of a curve to the left having a radius of 1527.10 feet, a central angle of 8°03'00", and a long chord which bears S 83°13'00" W a distance of 214.38 feet;
 - 3) S 83°11'30" W a distance of 81.50 feet;
 - 4) S 71°36'00" W a distance of 171.90 feet;

thence leaving said Right-of-Way S 71°36'00" W a distance of 43.94 feet to a point which is 30.0 feet East of the West line of the SW4 NE4 of Section 35; thence N 00°07'46" W a distance of 714.63 feet to a point on the North line of the N4 of the SW4 NE4 of Section 35;

thence N 89°52'42" W along said North line a distance of 30.0 feet to the Northwest corner of said N $\frac{1}{2}$ SW $\frac{1}{4}$ NE $\frac{1}{4}$;

thence N 89°49'51" W along the South line of the NE¼ NW¼ of Section 35 a distance of 1315.95 feet to the Southwest corner of said NE¼ NW¼, said point being common with the Southwest corner of Lot 4 of the Replat of Lot 2, Saccomanno Minor Subdivision as recorded in Plat Book 13 at Page 449 in the office of the Mesa County Clerk and Recorder;

thence N $00^{\circ}00'28"$ E a distance of 817.31 feet to the Northwest corner of said Lot 4;

```
thence S 88°42'00" W a distance of 88.70 feet;
```

thence N 59°49'00" W a distance of 106.20 feet;

thence S 88°15'00" W a distance of 122.90 feet;

thence S 66°08'00" W a distance of 90.30 feet;

thence N $00^{\circ}05'00"$ E a distance of 501.66 feet to the North line of Section 35;

thence N 89°55'00" W along said North line a distance of 112.92 feet;

thence N 01°43'40" E a distance of 528.21 feet to the centerline of Rice Wash;

thence along the centerline of Rice Wash the following six (6) courses and distances:

- 1) N 40°07'00" E a distance of 289.90 feet;
- 2) N 86°00'00" E a distance of 410.00 feet;
- 3) N 31°45'00" E a distance of 250.00 feet;
- 4) N 50°35'00" E a distance of 219.87 feet;
- 5) N 87°50'00" E a distance of 150.00 feet;
- 6) N 36°46'00" E a distance of 227.60 feet;

thence leaving said Rice Wash S 89°56'00" E a distance of 6.74 feet;

thence S 00°05'00" W a distance of 322.20 feet;

thence N 85°08'00" E a distance of 586.56 feet;

thence S $89^{\circ}47'00"$ E a distance of 30.0 feet to a point on the West line of the SE¹4 of Section 26;

thence N $00^{\circ}07'50"$ E along said West line a distance of 1591.77 feet to the Center $\frac{1}{4}$ corner of Section 26;

thence N 89°57'50" E along the North line of the NW4 SE4 of Section 26 a distance of 558.00 feet to the Southeasterly bank of a drainage ditch; thence Northeasterly along the Southeasterly bank of said drainage ditch the following four (4) courses and distances:

- 1) N 41°35'47" E a distance of 111.67 feet;
- 2) N 52°31'05" E a distance of 153.69 feet;
- 3) N 58°47'13" E a distance of 276.77 feet;
- 4) N 31°10'46" E a distance of 638.09 feet to a point on the West line of the E $\frac{1}{2}$ NE $\frac{1}{4}$ of Section 26;

thence N 00°04'20" E along said West line a distance of 1760.23 feet to the Northwest corner of NE $\frac{1}{4}$ NE $\frac{1}{4}$ of Section 26;

thence S $88^{\circ}09'21''$ E a distance of 1322.94 feet to the Northeast corner of Section 26;

thence S 88°02'58" E along the North line of the NW4 NW4 of Section 25 a distance of 495.22 feet;

thence S 01°50'25" E a distance of 215.83 feet;


thence S $54^{\circ}54'00"$ E a distance of 1119.59 feet to a point on the East line of the W¹4 of Section 25;

thence S $01^{\circ}52'33"$ W a distance of 3048.63 feet to the Northeast corner of the SW4 SW4 of Section 25;

thence S 00°02'00" W a distance of 1320.27 feet to the Southeast corner of said SW_4 SW_4 ;

thence N 89°54'00" W a distance of 1317.84 feet to the Point of Beginning.

m::paradise.doc

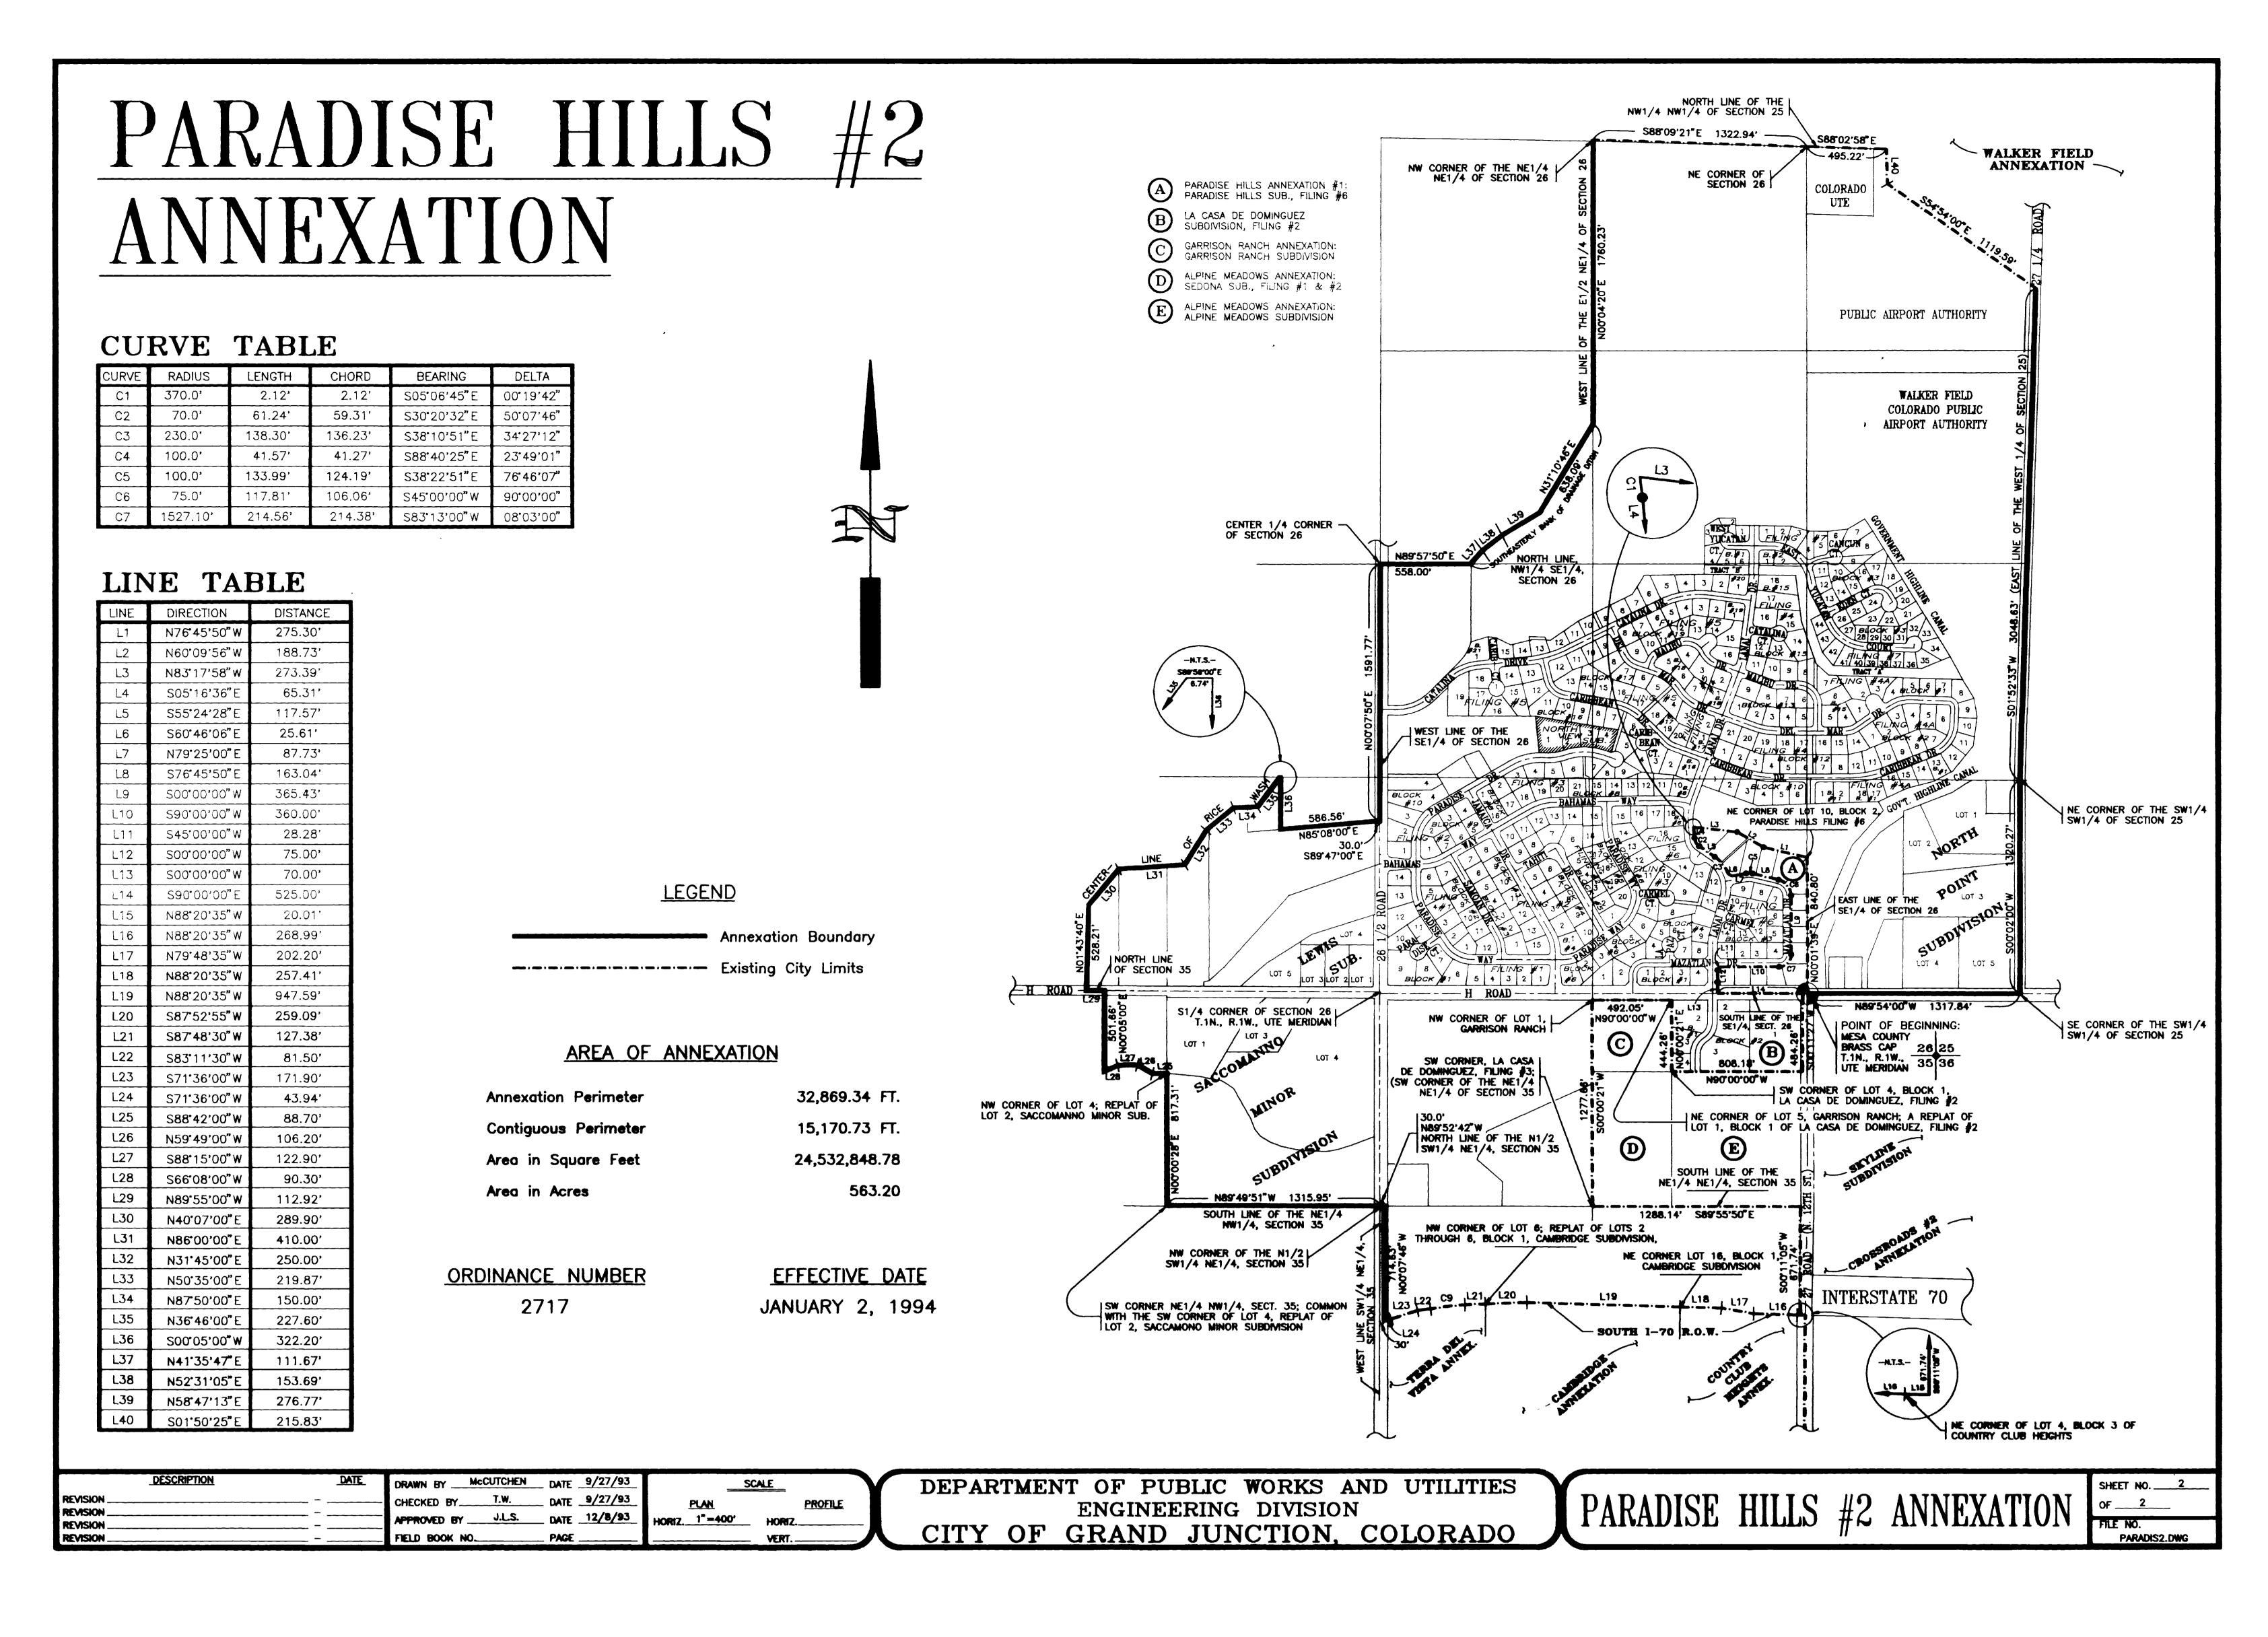

A tract of land situated in Sections 25, 26 and 35, Township 1 North, Range 1 West of the Ute Meridian, County of Mesa, State of Colorado, being more particularly described as follows:

Beginning at the Mesa County Brass Cap common to Sections 25, 26, 35 and 36 in Township 1 North, Range 1 West of the Ute Meridian, and considering the line common to the SE1/4 of Section 26 and the NE1/4 of Section 35 to bear N 90°00'00" W with all bearings contained herein being relative thereto:

thence N 00°01'39" E along the East line of the SE1/4 of Section 26 a distance of 840.80 feet to the Northeast corner of Lot 10, Block 2 of Paradise Hills Filing No. Six as recorded in Plat Book 12 at Pages 236 & 237 in the office of the Mesa County Clerk and Recorder; thence along the boundary of said Block 2 the following eighteen (18) courses and distances:

1) N 76°45'50" W a distance of 275.30 feet; N 60°09'56" W a distance of 188.73 feet; N 83'17'58" W a distance of 273.39 feet;

2.12 feet along the arc of a curve having a radius of 370.0 feet, a central angle of 00°19'42", and a long chord which bears S 05°06'45" E a distance of 2.12

5) S 05°16'36" E a distance of 65.31 feet;

6) 61.24 feet along the arc of a curve having a radius of 70.0 feet, a central angle of 50°07'46", and a long chord which bears S 30°20'32" E a distance of 59.31

feet: 7) S 55°24'28" E a distance of 117.57 feet;

8) 138.30 feet along the arc of a curve having a radius of 230.0 feet, a central angle of 34°27'12", and a long chord which bears S 38°10'51" E a distance of 136.23

S 60°46'06" E a distance of 25.61 feet;

N 79°25'00" E a distance of 87.73 feet; 41.57 feet along the arc of a curve having a radius of 100.0 feet, a central angle

of 23°49'01", and a long chord which bears S 88°40'25" E a distance of 41.27 feet:

S 76°45'50" E a distance of 163.04 feet; 133.99 feet along the arc of a curve having a radius of 100.0 feet, a central angle of 76°46'07", and a long chord which bears S 38°22'51" E a distance of 124.19

feet: 14) S 00°00'00" W a distance of 365.43 feet;

15) 117.81 feet along the arc of a curve having a radius of 75.0 feet, a central angle

of 90°00'00", and a long chord which bears S 45°00'00" W a distance of 106.06 feet:

S 90.00'00" W a distance of 360.0 feet; S 45°00'00" W a distance of 28.28 feet; S 00°00'00" W a distance of 75.00 feet;

thence S 00°11'27" W a distance of 484.26 feet;

thence leaving said Block 2, S 00°00'00" W a distance of 70.0 feet to a point on the South line of the SE1/4 of Section 26; thence S 90°00'00" E along said South line a distance of 525.0 feet to a point from whence the Southeast corner of the SE1/4 of Section 26 bears S 90'00'00" E a distance of 30.0 feet;

thence N 90°00'00" W a distance of 808.18 feet to the Southwest corner of Lot 4, Block 1 of La Casa De Dominguez Filing No. Two as recorded in Plat Book 13 at Page 372 in the office of the Mesa County Clerk and Recorder; thence N 00°00'21" E a distance of 444.26 feet to the Northeast corner of Lot 5 of Garrison Ranch, A Replat of Lot 1, Block 1 of La Case De Dominguez Filing No. Two as recorded in Plat Book 14 at Page 12 in the office of the Mesa County Clerk and Recorder;

thence N 90°00'00" W a distance of 492.05 feet to the Northwest corner of Lot 1 of said Garrison Ranch: thence S 00°00'21" W a distance of 1277.66 feet to the Southwest corner of La Casa De Dominguez Filing No. Three as recorded in Plat Book 13 at Page 393 in the office of the Mesa County Clerk and Recorder, said point being common with the Southwest corner of the NE1/4

NE1/4 of Section 35; thence S 89°55'50" E along the South line of said NE1/4 NE1/4 a distance of 1288.14 feet; thence S 00°11'05" W a distance of 671.74 feet; thence N 88°20'35" W a distance of 20.01 feet to the Northeast corner of Lot 4, Block 3 of

Country Club Heights as recorded in Plat Book 12 at Page 174 in the office of the Mesa County Clerk and Recorder: thence along the Northern Boundary of said Country Club Heights and the Southern Right—of— Way for Interstate 70 the following three (3) courses and distances:

N 88°20'35" W a distance of 268.99 feet; N 79°48'35" W a distance of 202.20 feet;

CHECKED BY.

FIELD BOOK NO.

APPROVED BY _ J.L.S.

DESCRIPTION

REVISION.

REVISION

REVISION

REVISION

N 88°20'35" W a distance of 257.41 feet to the Northeast corner of Lot 16, Block 1 of Cambridge as recorded in Plat Book 13 at Pages 174, 175 and 176 in the office of the Mesa County Clerk and Recorder; thence along the Northern Boundary of Cambridge and the Southern Right—of—Way for Interstate

SCALE

HORIZ.

VERT.

PROFILE

PLAN

HORIZ. 1"=400'

70 the following two (2) courses and distances: N 88°20'35" W a distance of 947.59 feet; 2) S 87'52'55" W a distance of 259.09 feet to the Northwest corner of Lot 6 of the Replat of Lots 2 through 6, Block 1 of Cambridge Subdivision as recorded in Plat Book 14 at Page 11 in the office of the Mesa County Clerk and Recorder;

DATE 9/27/93

DATE 12/8/93

PAGE .

DRAWN BY MCCUTCHEN DATE 9/27/93

thence along the Southern Right-of-Way for Interstate 70 the following four (4) courses and S 87°48'30" W a distance of 127.38 feet;

214.56 feet along the arc of a curve to the left having a radius of 1527.10 feet, a central angle of 8°03′00", and a long chord which bears S 83°13′00" W a

distance of 214.38 feet; S 83'11'30" W a distance of 81.50 feet;

S 71°36'00" W a distance of 171.90 feet;

thence leaving said Right—of—Way S 71°36'00" W a distance of 43.94 feet to a point which is 30.0 feet East of the West line of the SW1/4 NE1/4 of Section 35; thence N 00°07'46" W a distance of 714.63 feet to a point on the North line of the N1/2 of the SW1/4 NE1/4 of Section 35; thence N 89°52'42" W along said North line a distance of 30.0 feet to the Northwest corner of

said N1/2 SW1/4 NE1/4; thence N 89°49'51" W along the South line of the NE1/4 NW1/4 of Section 35 a distance of 1315.95 feet to the Southwest corner of said NE1/4 NW1/4, said point being common with the Southwest corner of Lot 4 of the Replat of Lot 2, Saccomanno Minor Subdivision as recorded

in Plat Book 13 at Page 449 in the office of the Mesa County Clerk and Recorder; thence N 00°00'28" E a distance of 817.31 feet to the Northwest corner of said Lot 4; thence S 88°42'00" W a distance of 88.70 feet;

thence N 59'49'00" W a distance of 106.20 feet; thence S 88°15'00" W a distance of 122.90 feet; thence S 66°08'00" W a distance of 90.30 feet;

thence N 00°05'00" E a distance of 501.66 feet to the North line of Section 35; thence N 89°55'00" W along said North line a distance of 112.92 feet;

thence N 01°43'40" E a distance of 528.21 feet to the centerline of Rice Wash; thence along the centerline of Rice Wash the following six (6) courses and distances:

N 40°07'00" E a distance of 289.90 feet; N 86'00'00" E a distance of 410.00 feet; N 31°45'00" E a distance of 250.00 feet; N 50°35'00" E a distance of 219.87 feet; N 87°50'00" E a distance of 150.00 feet;

N 36°46'00" E a distance of 227.60 feet; thence leaving said Rice Wash S 89°56'00" E a distance of 6.74 feet;

thence S 00°05'00" W a distance of 322.20 feet; thence N 85'08'00" E a distance of 586.56 feet;

thence S 89°47'00" E a distance of 30.0 feet to a point on the West line of the SE1/4 of Section thence N 00°07'50" E along said West line a distance of 1591.77 feet to the Center 1/4 corner

of Section 26; thence N 89°57'50" E along the North line of the NW1/4 SE1/4 of Section 26 a distance of 558.00 feet to the Southeasterly bank of a drainage ditch; thence Northeasterly along the Southeasterly bank of said drainage ditch the following four (4)

courses and distances: N 41°35'47" E a distance of 111.67 feet;

N 52°31'05" E a distance of 153.69 feet; N 58°47'13" E a distance of 276.77 feet;

N 31°10'46" E a distance of 638.09 feet to a point on the West line of the E1/2 NE1/4 of Section 26;

thence N 00°04'20" E along said West line a distance of 1760.23 feet to the Northwest corner

of NE1/4 NE1/4 of Section 26; thence S 88'09'21" E a distance of 1322.94 feet to the Northeast corner of Section 26;

thence S 88'02'58" E along the North line of the NW1/4 NW1/4 of Section 25 a distance of

495.22 feet; thence S 01°50'25" E a distance of 215.83 feet;

thence S 54°54'00" E a distance of 1119.59 feet to a point on the East line of the W1/4 of Section 25:

thence S 01°52'33" W a distance of 3048.63 feet to the Northeast corner of the SW1/4 SW1/4 of Section 25;

thence S 00°02'00" W a distance of 1320.27 feet to the Southeast corner of said SW1/4 SW1/4; thence N 89'54'00" W a distance of 1317.84 feet to the Point of Beginning.

ORDINANCE NUMBER

2717

boundary lines.

EFFECTIVE DATE **JANUARY 2, 1994**

The Description(s) contained herein have been derived from subdivision plats and deed descriptions as they appear in the office of the Mesa County Clerk and Recorder. This plat does not constitute a legal survey, and is not intended to be used as a means for establishing or verifying property

JAMES L. SHANKS DIRECTOR OF PUBLIC WORKS & UTILITIES

DEPARTMENT OF PUBLIC WORKS AND UTILITIES SHEET NO. ____1 OF ____2 ENGINEERING DIVISION FILE NO. CITY OF GRAND JUNCTION, COLORADO PARADIS2.DWG

13024301.tif