


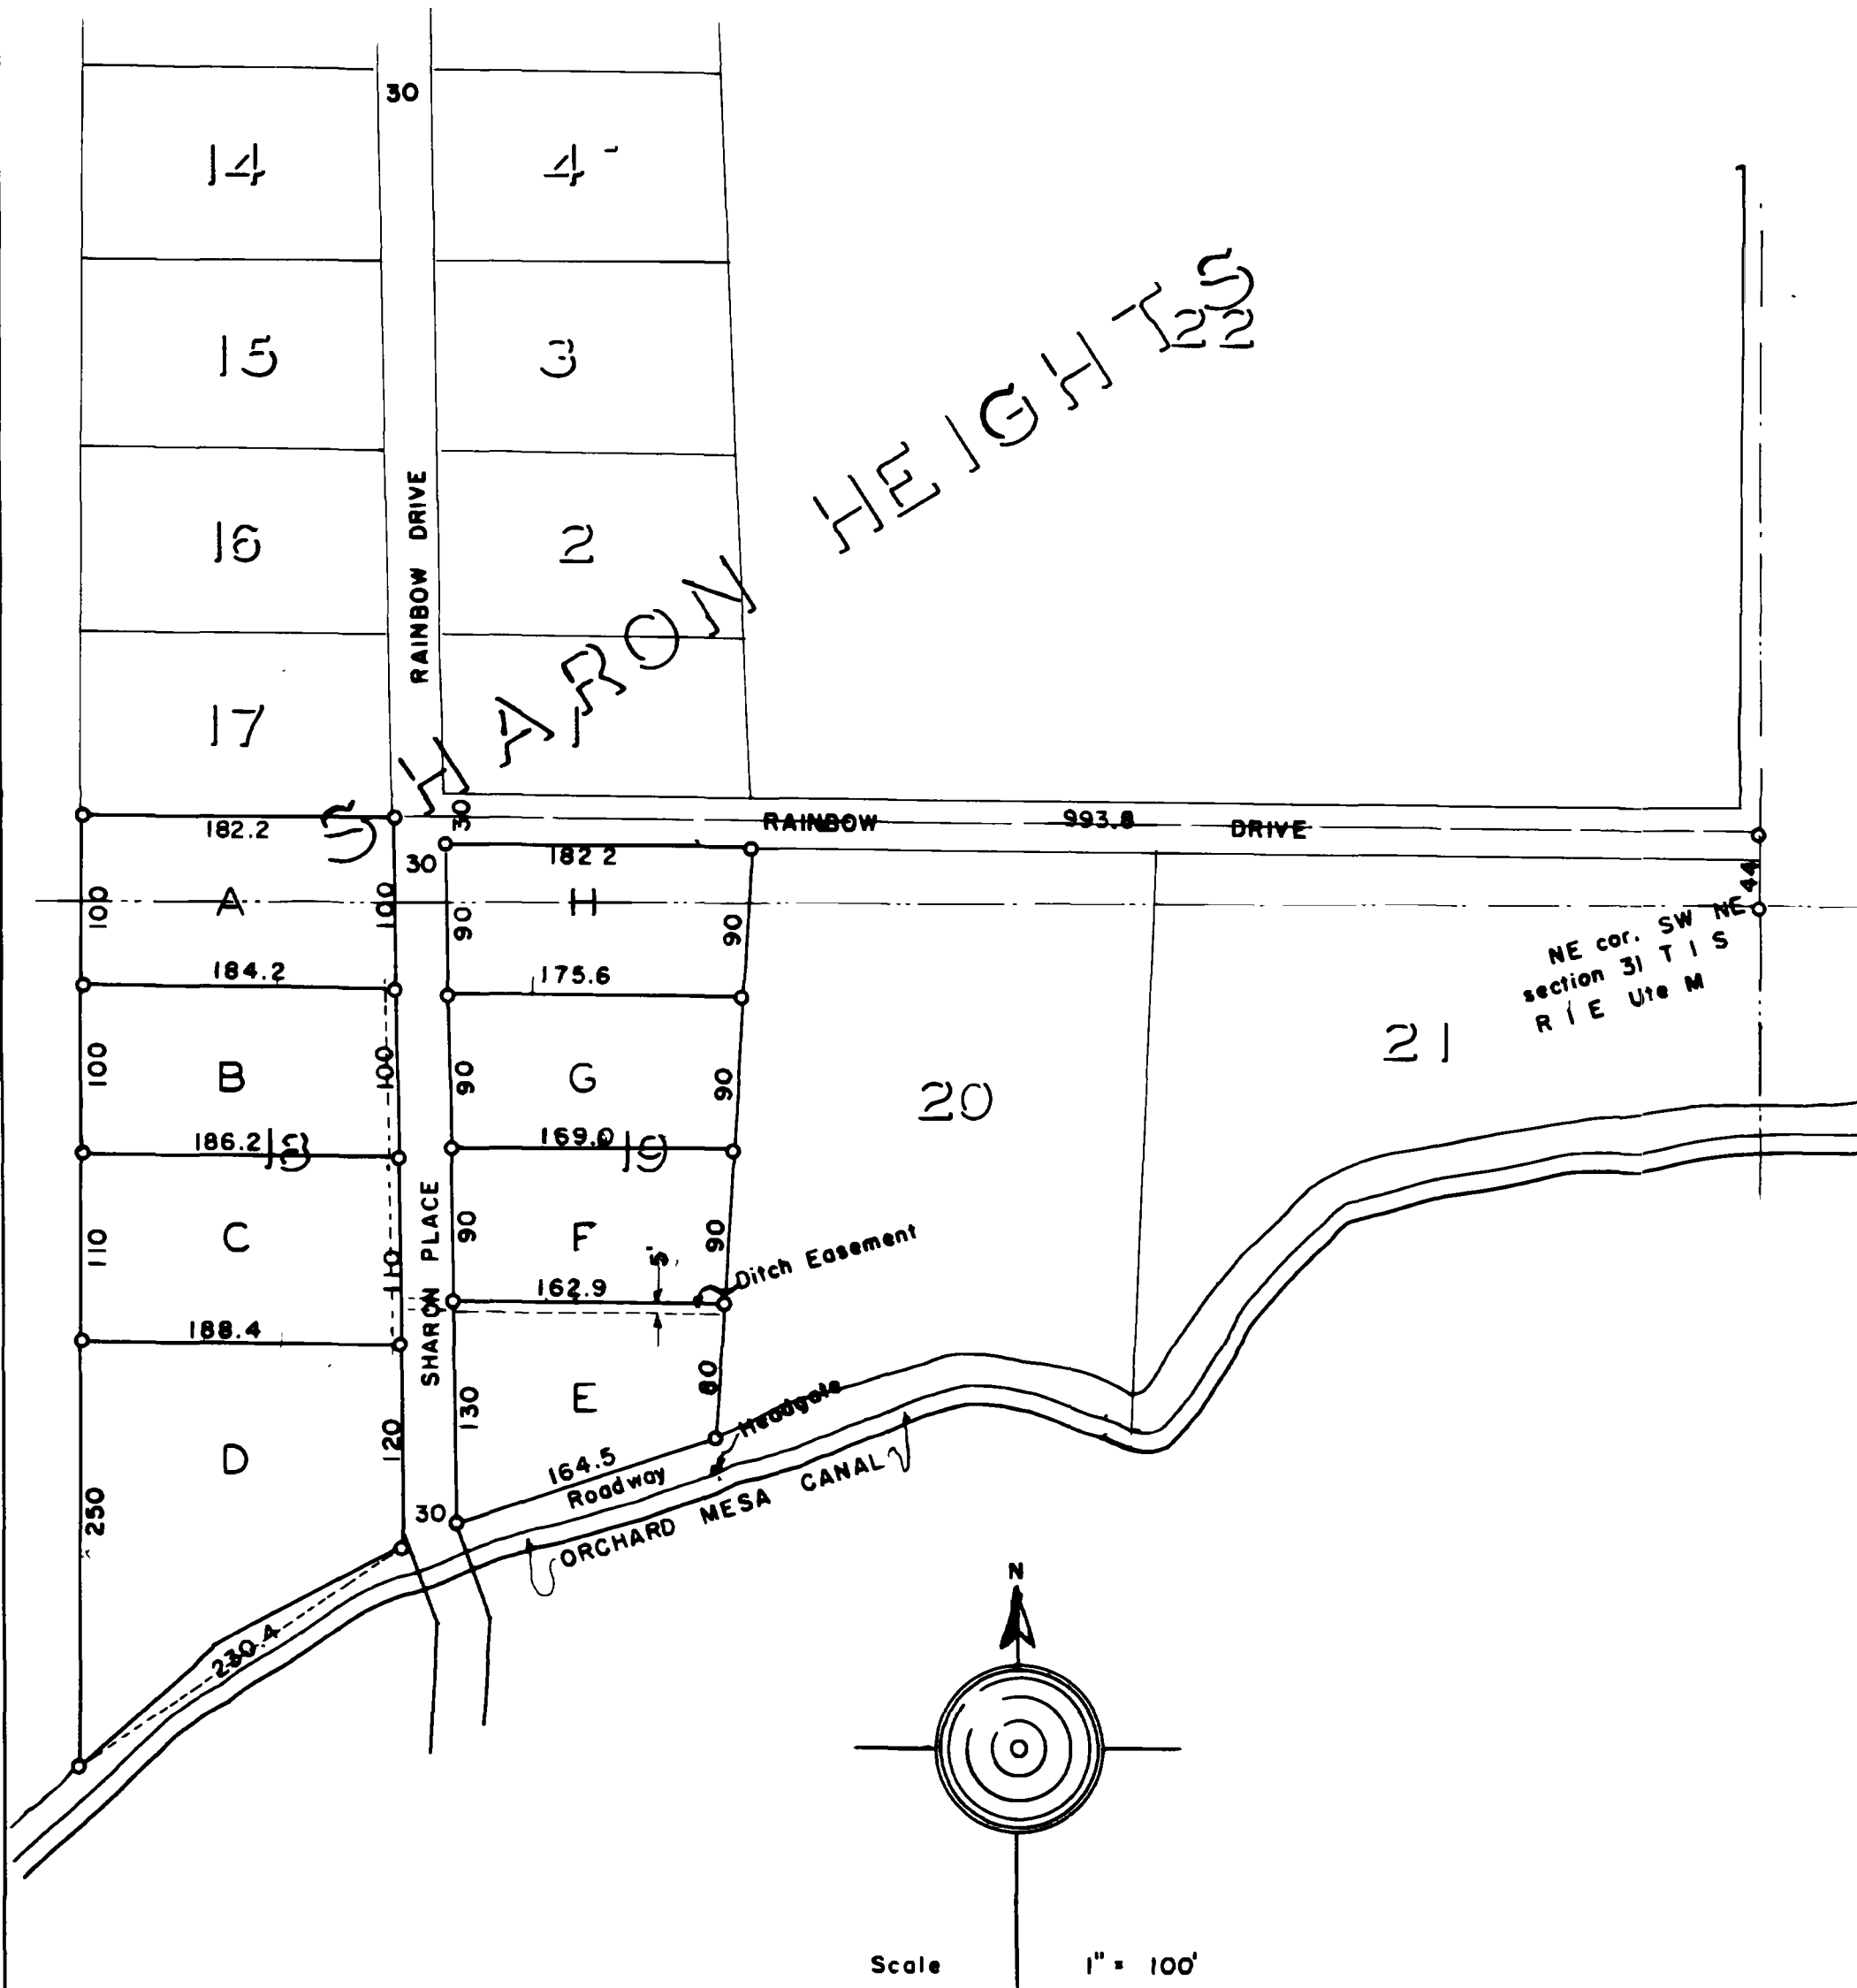
KNOW ALL MEN BY THESE PRESENTS:
 That Jesse B Carpenter, being the owner of lots 18 and 19 Sharon Heights, as recorded in plat book No. 7 on page 16, in the office of the Clerk and Recorder of Mesa County Colorado Has caused to be made Sharon Place Subdivision of said lots 18 and 19 and does hereby dedicate to the use of the public forever the road and easement as show hereon.

Jesse B. Carpenter

STATE OF COLORADO)
 County of Mesa) SS


The foregoing instrument was acknowledged before me by Jesse B Carpenter on the 20th day of MAY A D 1950
 My commission expires JUNE 19, 1952

Richard B. [Signature]
 Notary Public

I Roy L George hereby certify that this is a true and correct plot of survey of the above described land and the subdivision of the same.

Roy L. George
 County Surveyor

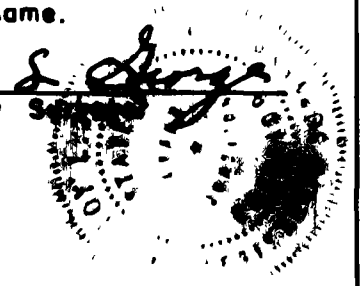

SHARON PLACE SUBDIVISION
 OF
 LOTS 18 AND 19 SHARON HEIGHTS
 MESA COUNTY COLORADO

528641

[Handwritten notes and signatures]

MAY 24 1950

10 21

7

59