
REPLAT OF OUTSIZED LOT (FUTURE PARK) RANCHITA MOBILE HOME VILLAGE

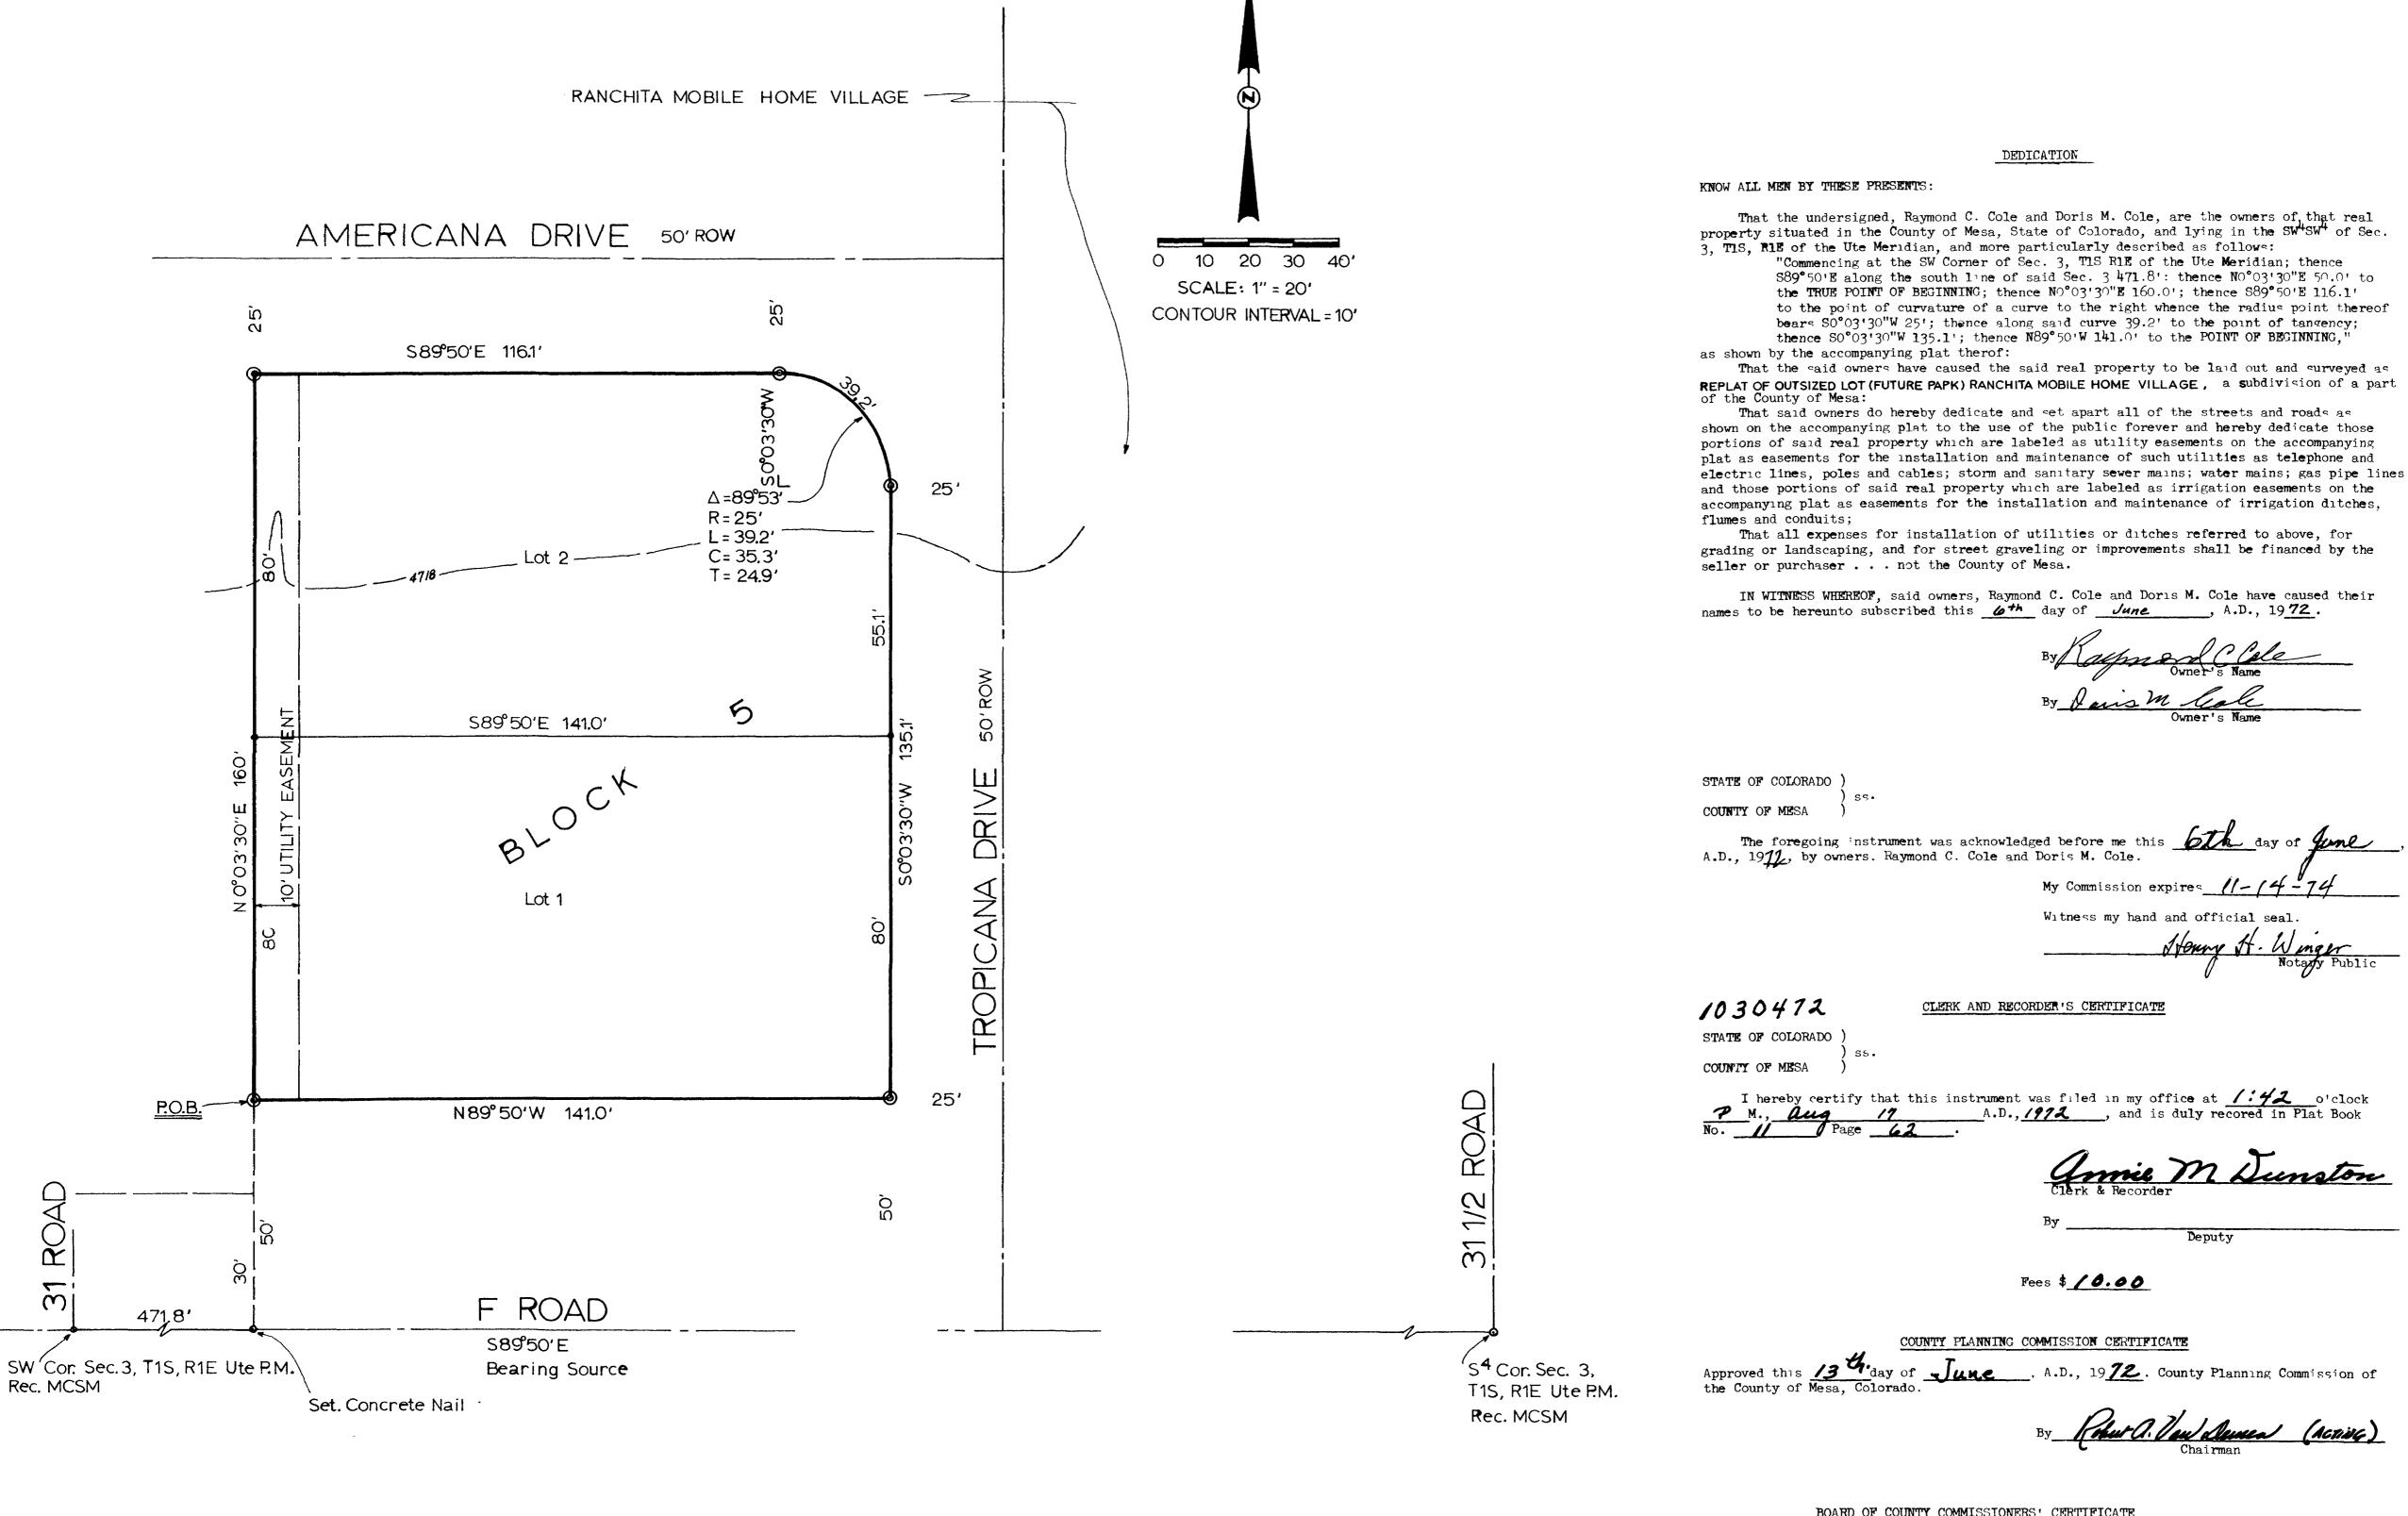

LEGEND:

Set no. 4 Rebar W/Cap, Unless Otherwise Noted Rec. - Recovered

Set no. 4 Rebar w/ Cap, in Concrete

COUNTY SURVEYORS: CERTIFICATE

Approved for content and form only and not to the accuracy of surveys. calculations or drafting. Pursuant to C.R.S. 1963, 136-2-2 as amended.

ENGINEERS' CERTIFICATE

I, Luther T. Musgrove, do hereby certify that the accompanying plat of REPLAT OF OUTSIZED LOT (FUTURE PARK) RANCHITA MOBILE HOME VILLAGE, a subdivision of a part of the County of Mesa, has been prepared under by direction, and accurately represents a field survey of same.

Date: 6-20-72



BOARD OF COUNTY COMMISSIONERS' CERTIFICATE Approved this **24** thay of **July**, A.D. 19 **72**. Board of County Commissioners of the County of Mesa, Colorado.

Utilities Coordinating Committee

REPLAT OF OUTSIZED LOT (FUTURE PARK) RANCHITA MOBILE HOME VILLAGE

LUTHER T. MUSGROVE REGISTERED LAND SURVEYOR 656 31 ROAD

303-434-7089

MAY 15, 1972 FTLE: 72-04-01