

(21)

# GRAND JUNCTION, COLO.

Plat of Part of Second Division Resurvey, as Amended.

76

Street Monuments

Scale 200 ft = 1 in

Know all men by these that the City of Grand Junction State of Colorado through J.R. Wentworth, its mayor, duly authorized thereto does hereby execute and deliver the within Plat as the true and correct Plat of so much of the City of Grand Junction as is therein delineated and of the Streets, Alleys, Avenues, Parks, Lots, Blocks and surpluses therein contained.

In witness whereof the said City of Grand Junction caused the same to be executed by the said J.R. Wentworth, Mayor and affixed the corporate seal this 12th day of January 1909.

Attest John M. Conley City Clerk

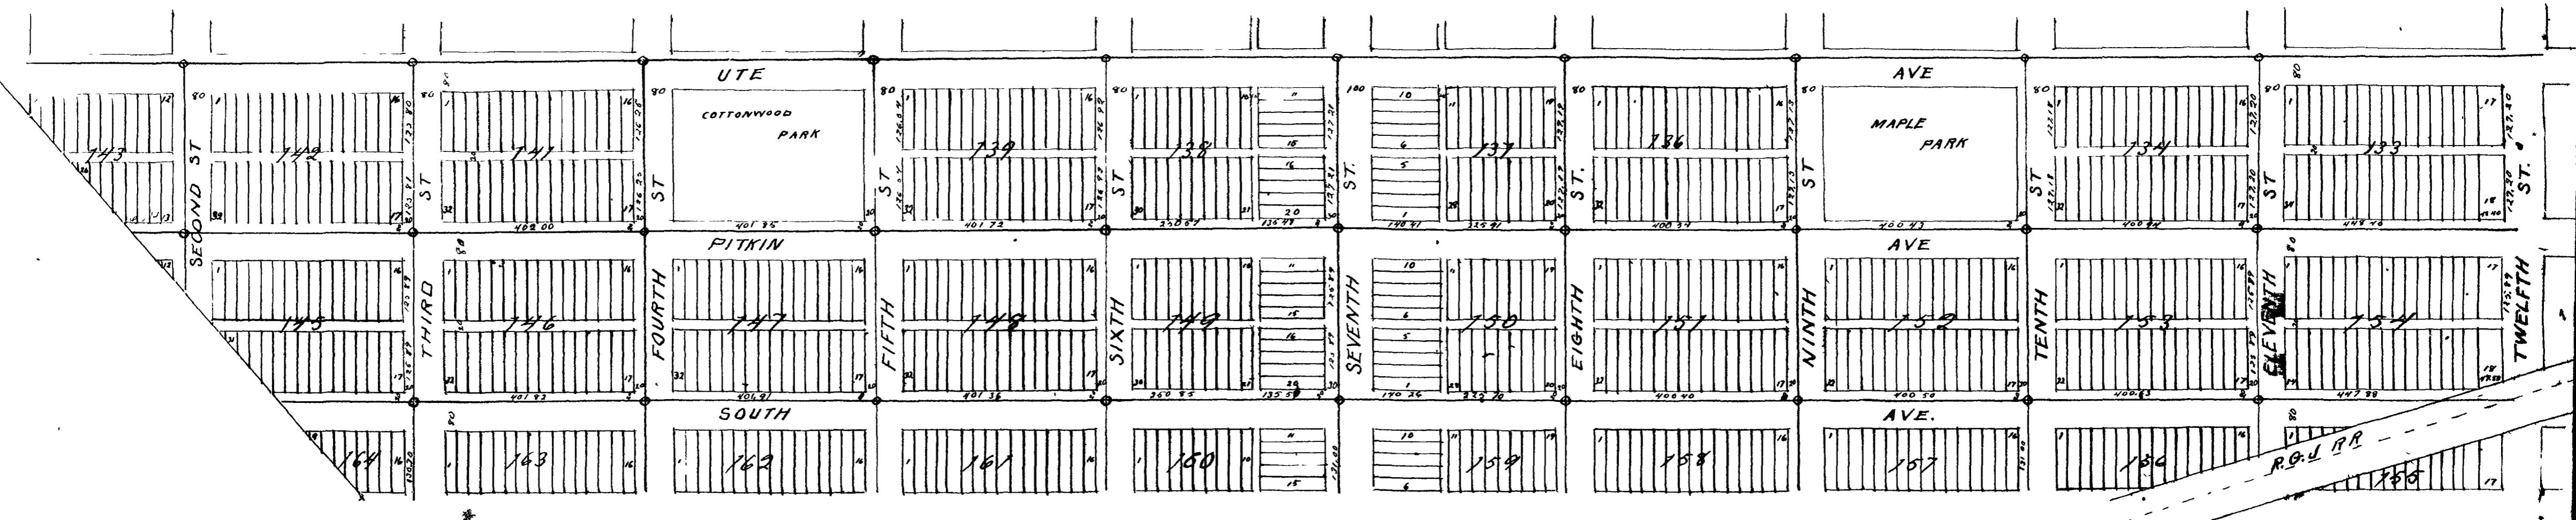
J.R. Wentworth,  
Mayor.

State of Colorado,

County of Mesa I, Chas E Cherrington, a Notary Public within and for said Mesa County, State of Colorado do hereby certify that J.R. Wentworth, Mayor of the City of Grand Junction, who subscribed to the above and foregoing Plat and dedication, appeared before me this 22d day of January 1909 and acknowledged the same as his free and voluntary act, and the free and voluntary act of the City of Grand Junction.

Witness my hand and seal this 22d day of January 1909.

My commission expires April 125th 1910.

Chas E Cherrington,  
Notary Public

#81733

## PLAT OF PALISADE HEIGHTS.

PALISADE, COLORADO

SECTION 4, TWP 11 S R 98 W.

Scale 1 inch = 200 ft.

Surveyed October 1908

Know all men by these presents That the Palisade Coal and Supply Company, a corporation existing under the laws of the State of Colorado, have caused to be surveyed and plotted, a certain tract of land situated in the SE $\frac{1}{4}$ , SW $\frac{1}{4}$  and SW $\frac{1}{4}$  & SE $\frac{1}{4}$  of SE $\frac{1}{4}$  Section 4, Twp 11 S R 98 W of 6 $\frac{1}{2}$  P.M. Mesa County, Colorado, as shown on accompanying plot, to be known as Palisade Heights, and we do hereby grant to the use and benefit of the public, the perpetual right of way, over, across and through the streets of said Palisade Heights, authority having been given, by a stockholders meeting held January 30th 1909 in Boulder, Colorado, pursuant to call as provided by law, and the bylaws of the Company.

In witness whereof we have hereunto set our corporate seal and caused these presents to be signed by the President, and attested by the Secretary, this 24th day of Feb., A.D. 1909.

Attest Fred Rousley (cap seal) Henry Denman, President

STATE OF COLORADO, ss.  
COUNTY OF BOULDER. Personally appeared before me, this day Henry Denman and Fred Rousley, president and secretary respectively of the Palisade Coal and Supply Company, who acknowledged the execution of the foregoing instrument, to be their free and voluntary act, for the uses and purposes therein set forth.

In witness whereof I have set my hand and material seal, this 24th day of February A.D. 1909.

(N.A. Seal) John Barron Notary Public

My commission expires May 26 1909.

Mar. 8 1909

105 P  
3 21  
R.E. Stern.  
E., repeat.