


SCALE 1" = 20'

PARTIAL PLAN VIEW

VERT. SCALE 1" = 2'

	ARMSTRONG-MARSHALL	
	ENGINEERING-SURVEYING SOILS TESTING	
	SEWER DESIGN FOR CEDAR CIRCLE SUBDIVISION	
	SHEET 1 of 1 74231	

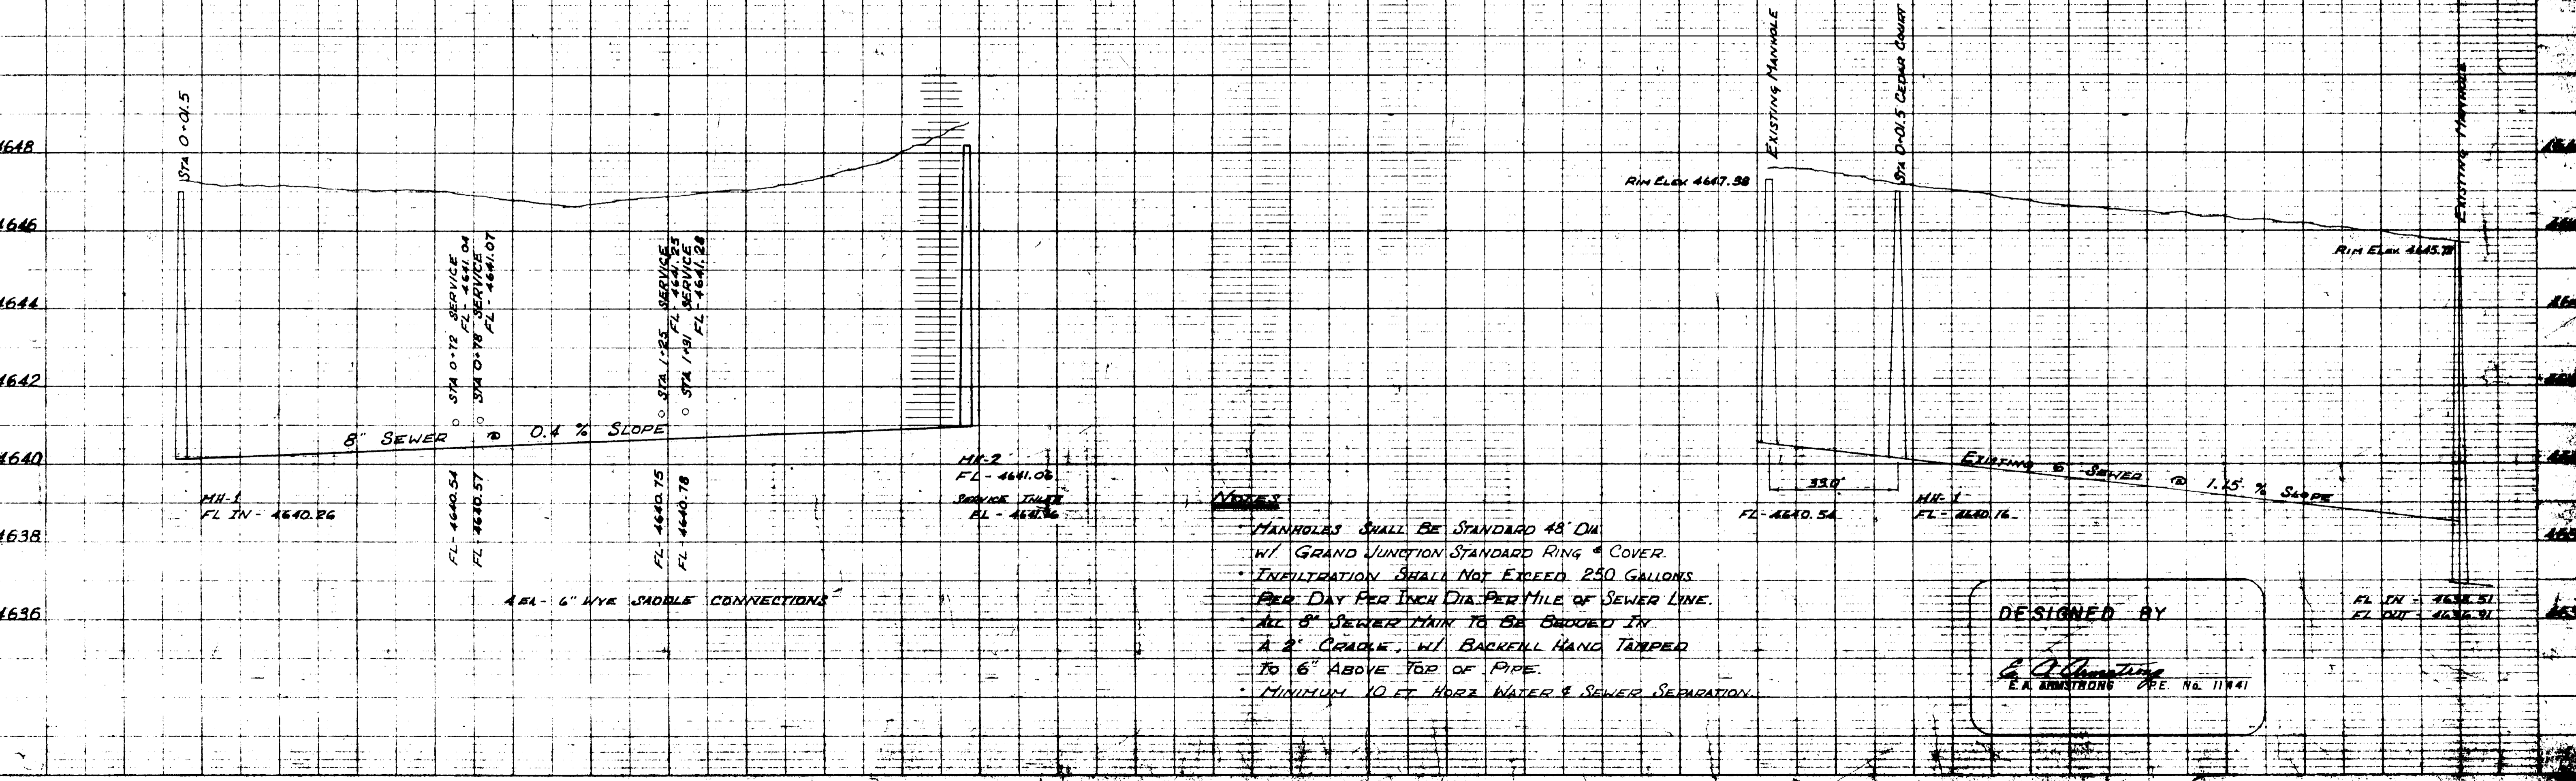

- NOTES**
- MANHOLES SHALL BE STANDARD 48" DIA W/ GRAND JUNCTION STANDARD RING & COVER.
 - INFILTRATION SHALL NOT EXCEED 250 GALLONS PER DAY PER INCH DIA PER MILE OF SEWER LINE.
 - ALL 8" SEWER MAIN TO BE BEDDED IN A 2" CRADLE, W/ BACKFILL HAND TAMPED TO 6" ABOVE TOP OF PIPE.
 - MINIMUM 10 FT HORIZ WATER & SEWER SEPARATION.

DESIGNED BY

 E.A. ARMSTRONG P.E. No. 11941