


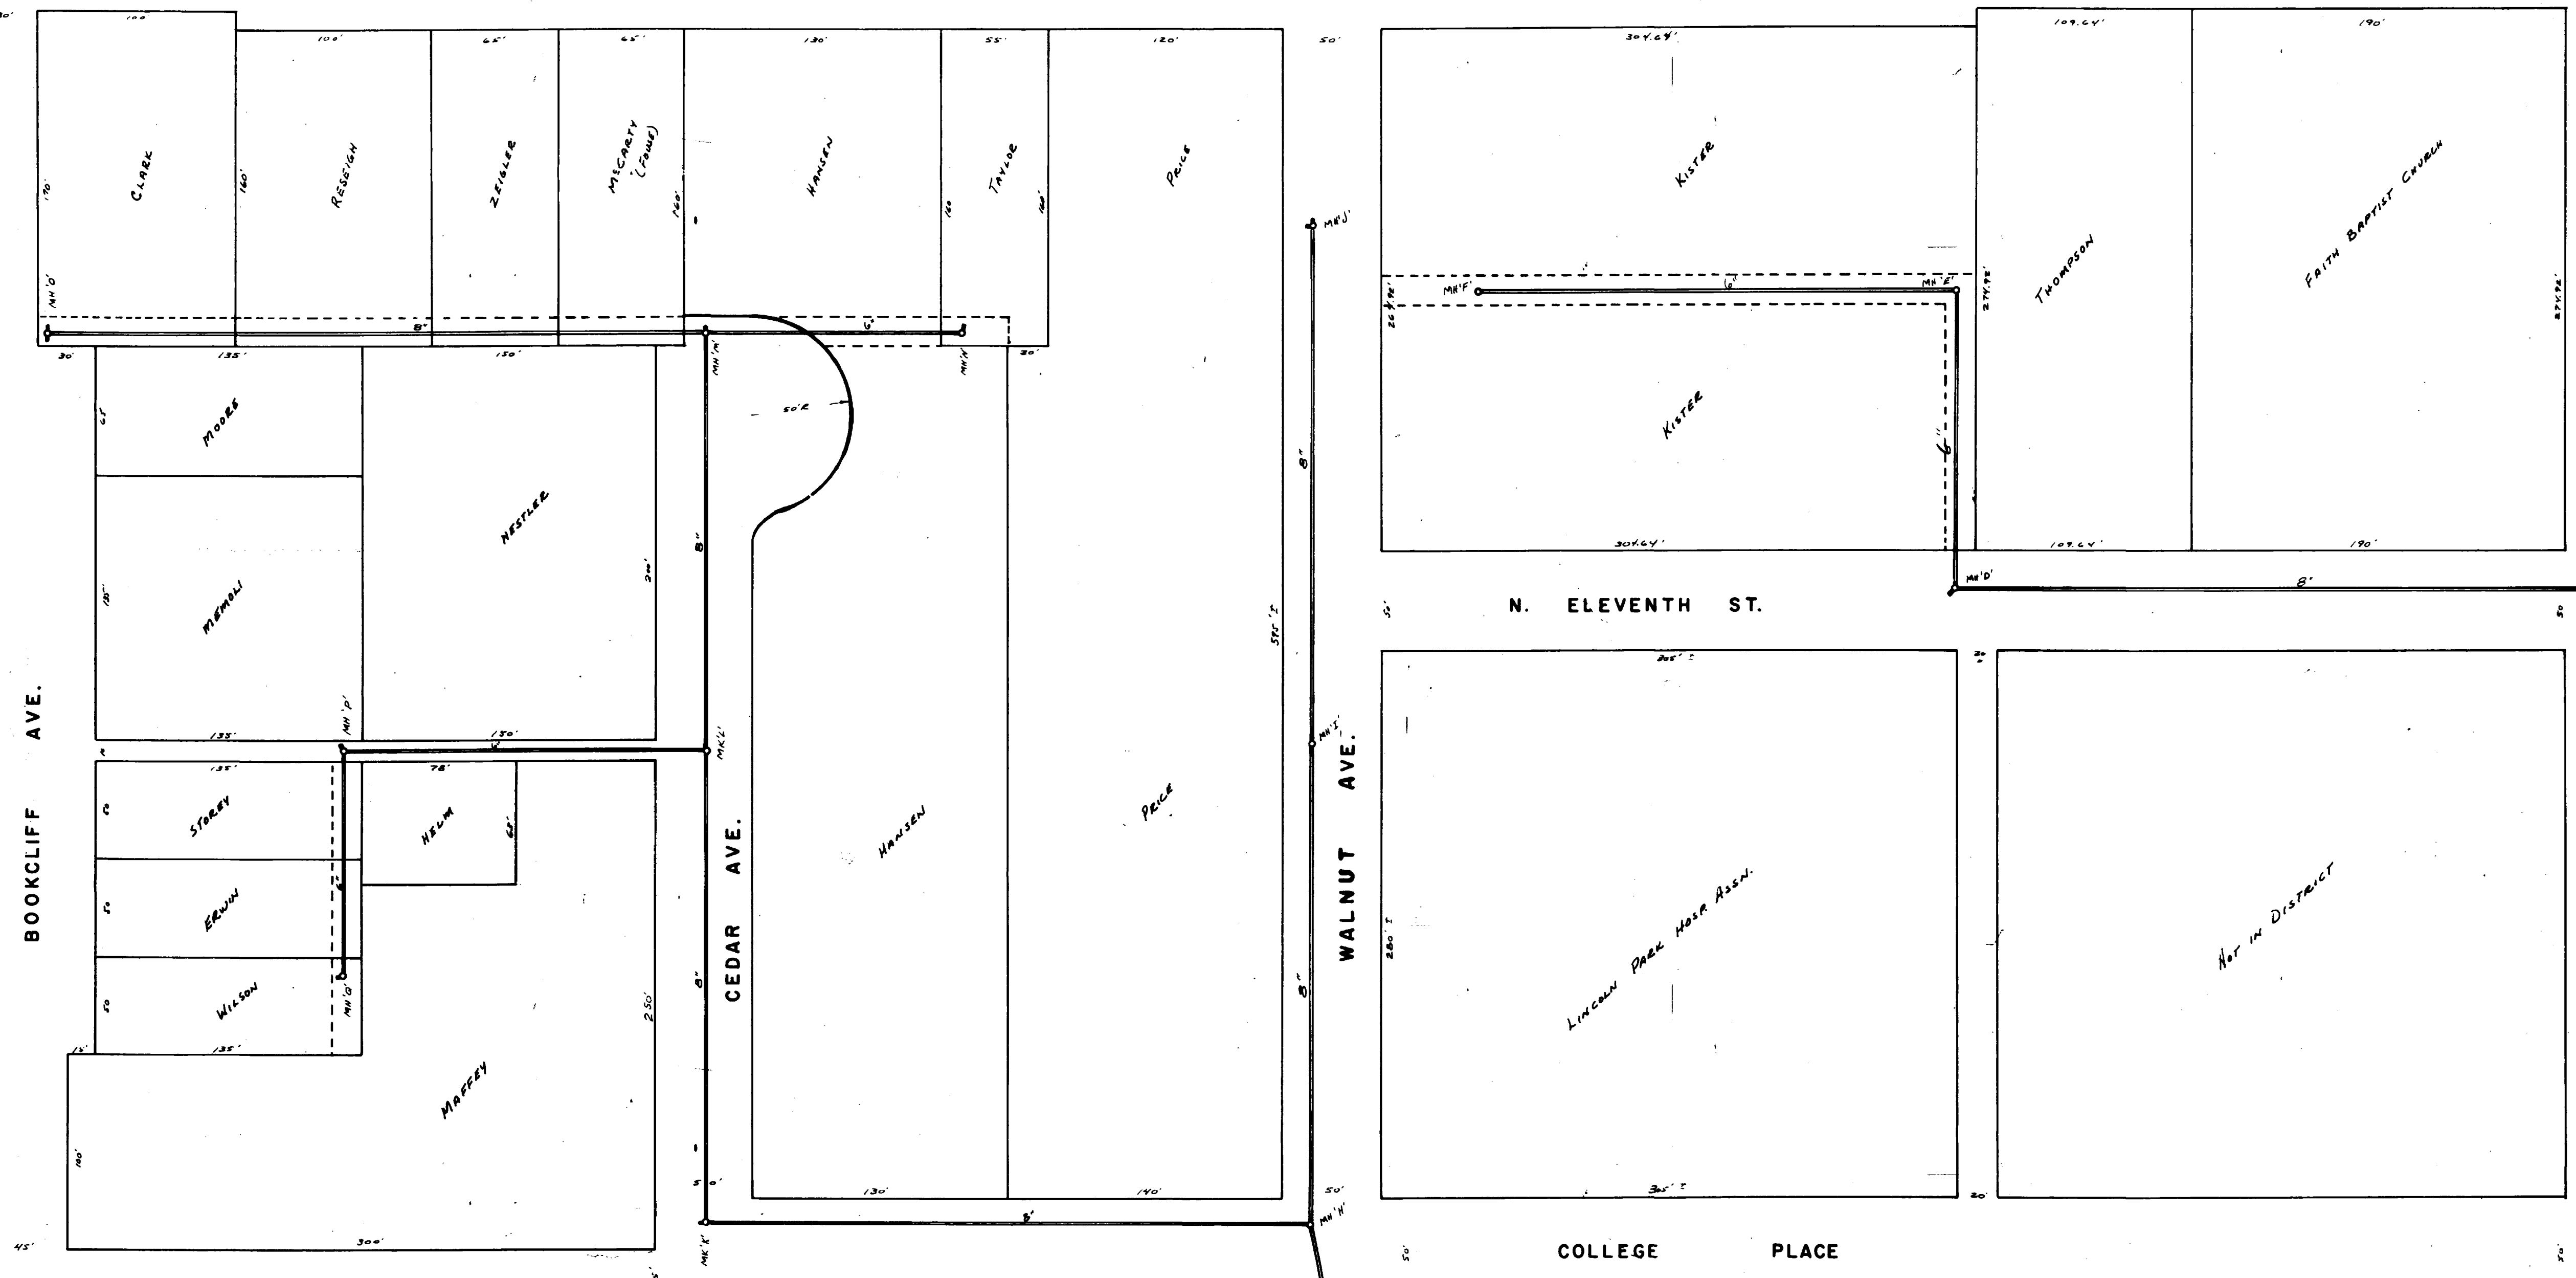


N. TWELFTH ST.



PUBLIC WORKS DEPT.
 ENGINEERING DIVISION
 CITY OF GRAND JUNCTION COLORADO


KEY MAP
 SANITARY SEWER DISTRICT
 NO. 20

DWG. FERRIER 12/15/01	APPROVED
CHKD. [Signature]	UTILITIES ENGINEER
SCALE 1" = 50'	FLD NOTES BK 238 Pg 69-60
B.M. N.W. CORNER 1st 2nd & 3rd CORNERS	SHEET NO. 11

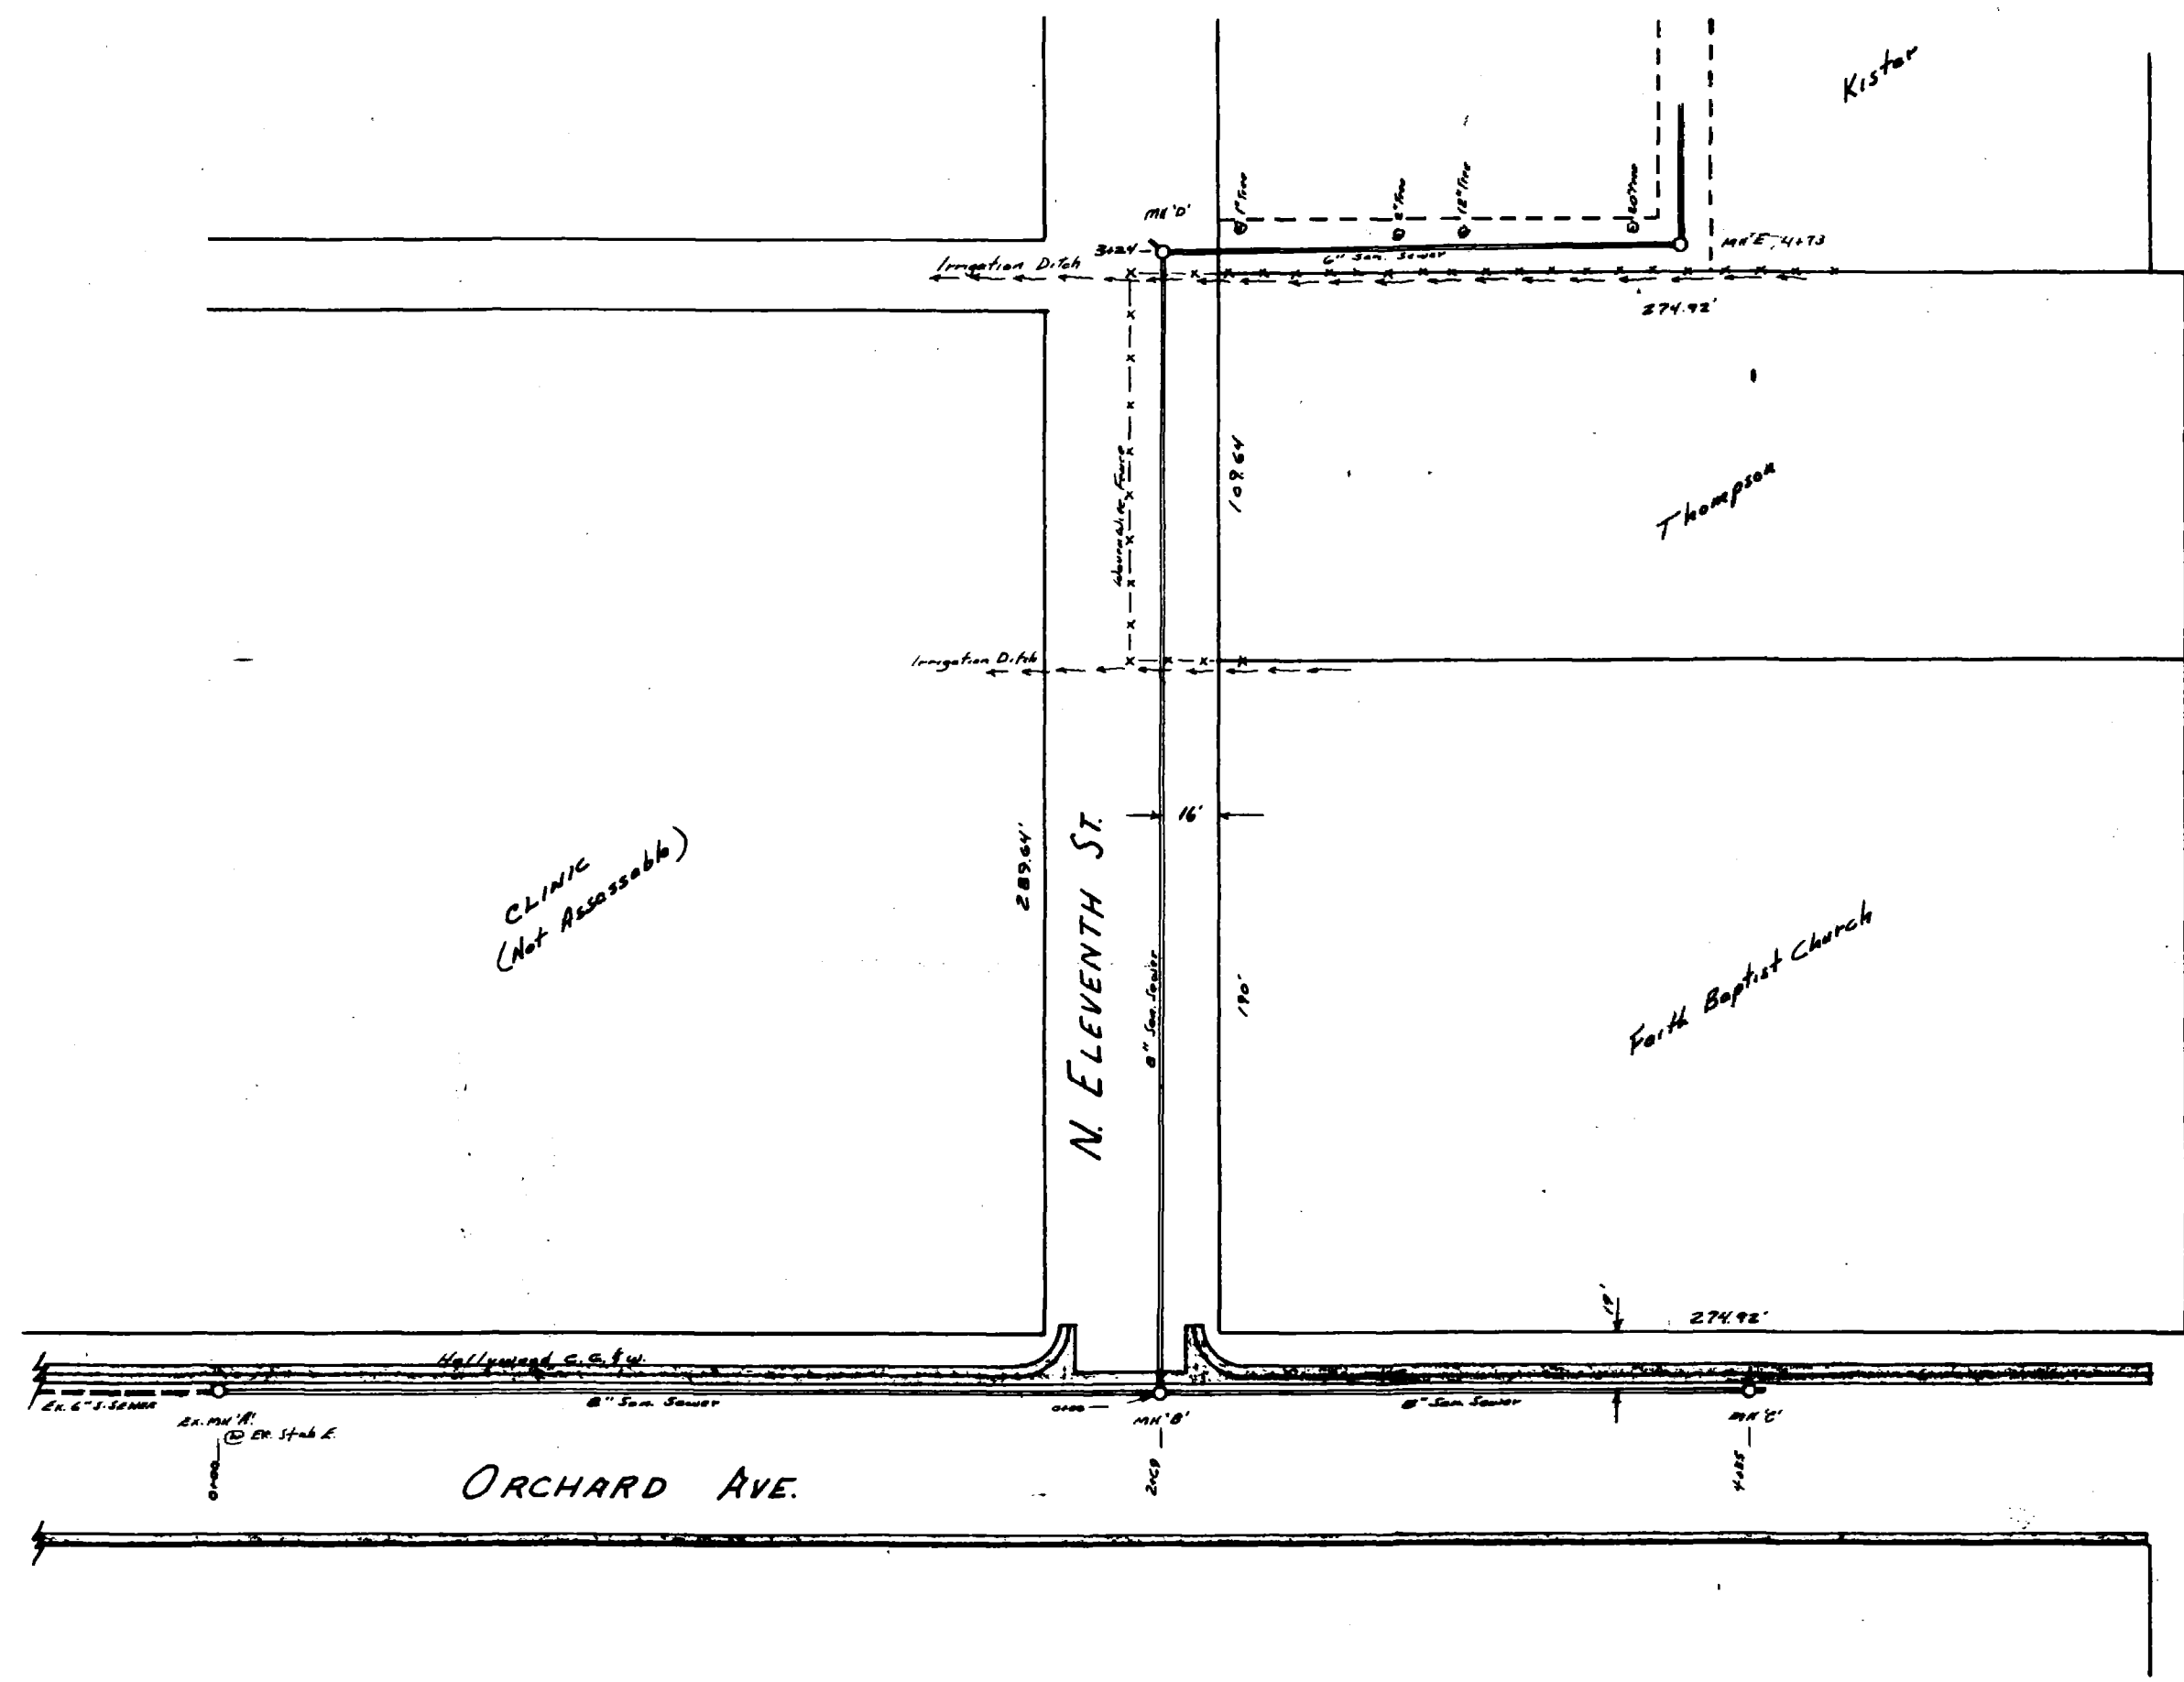

N. TWELFTH ST.

COLLEGE PLACE

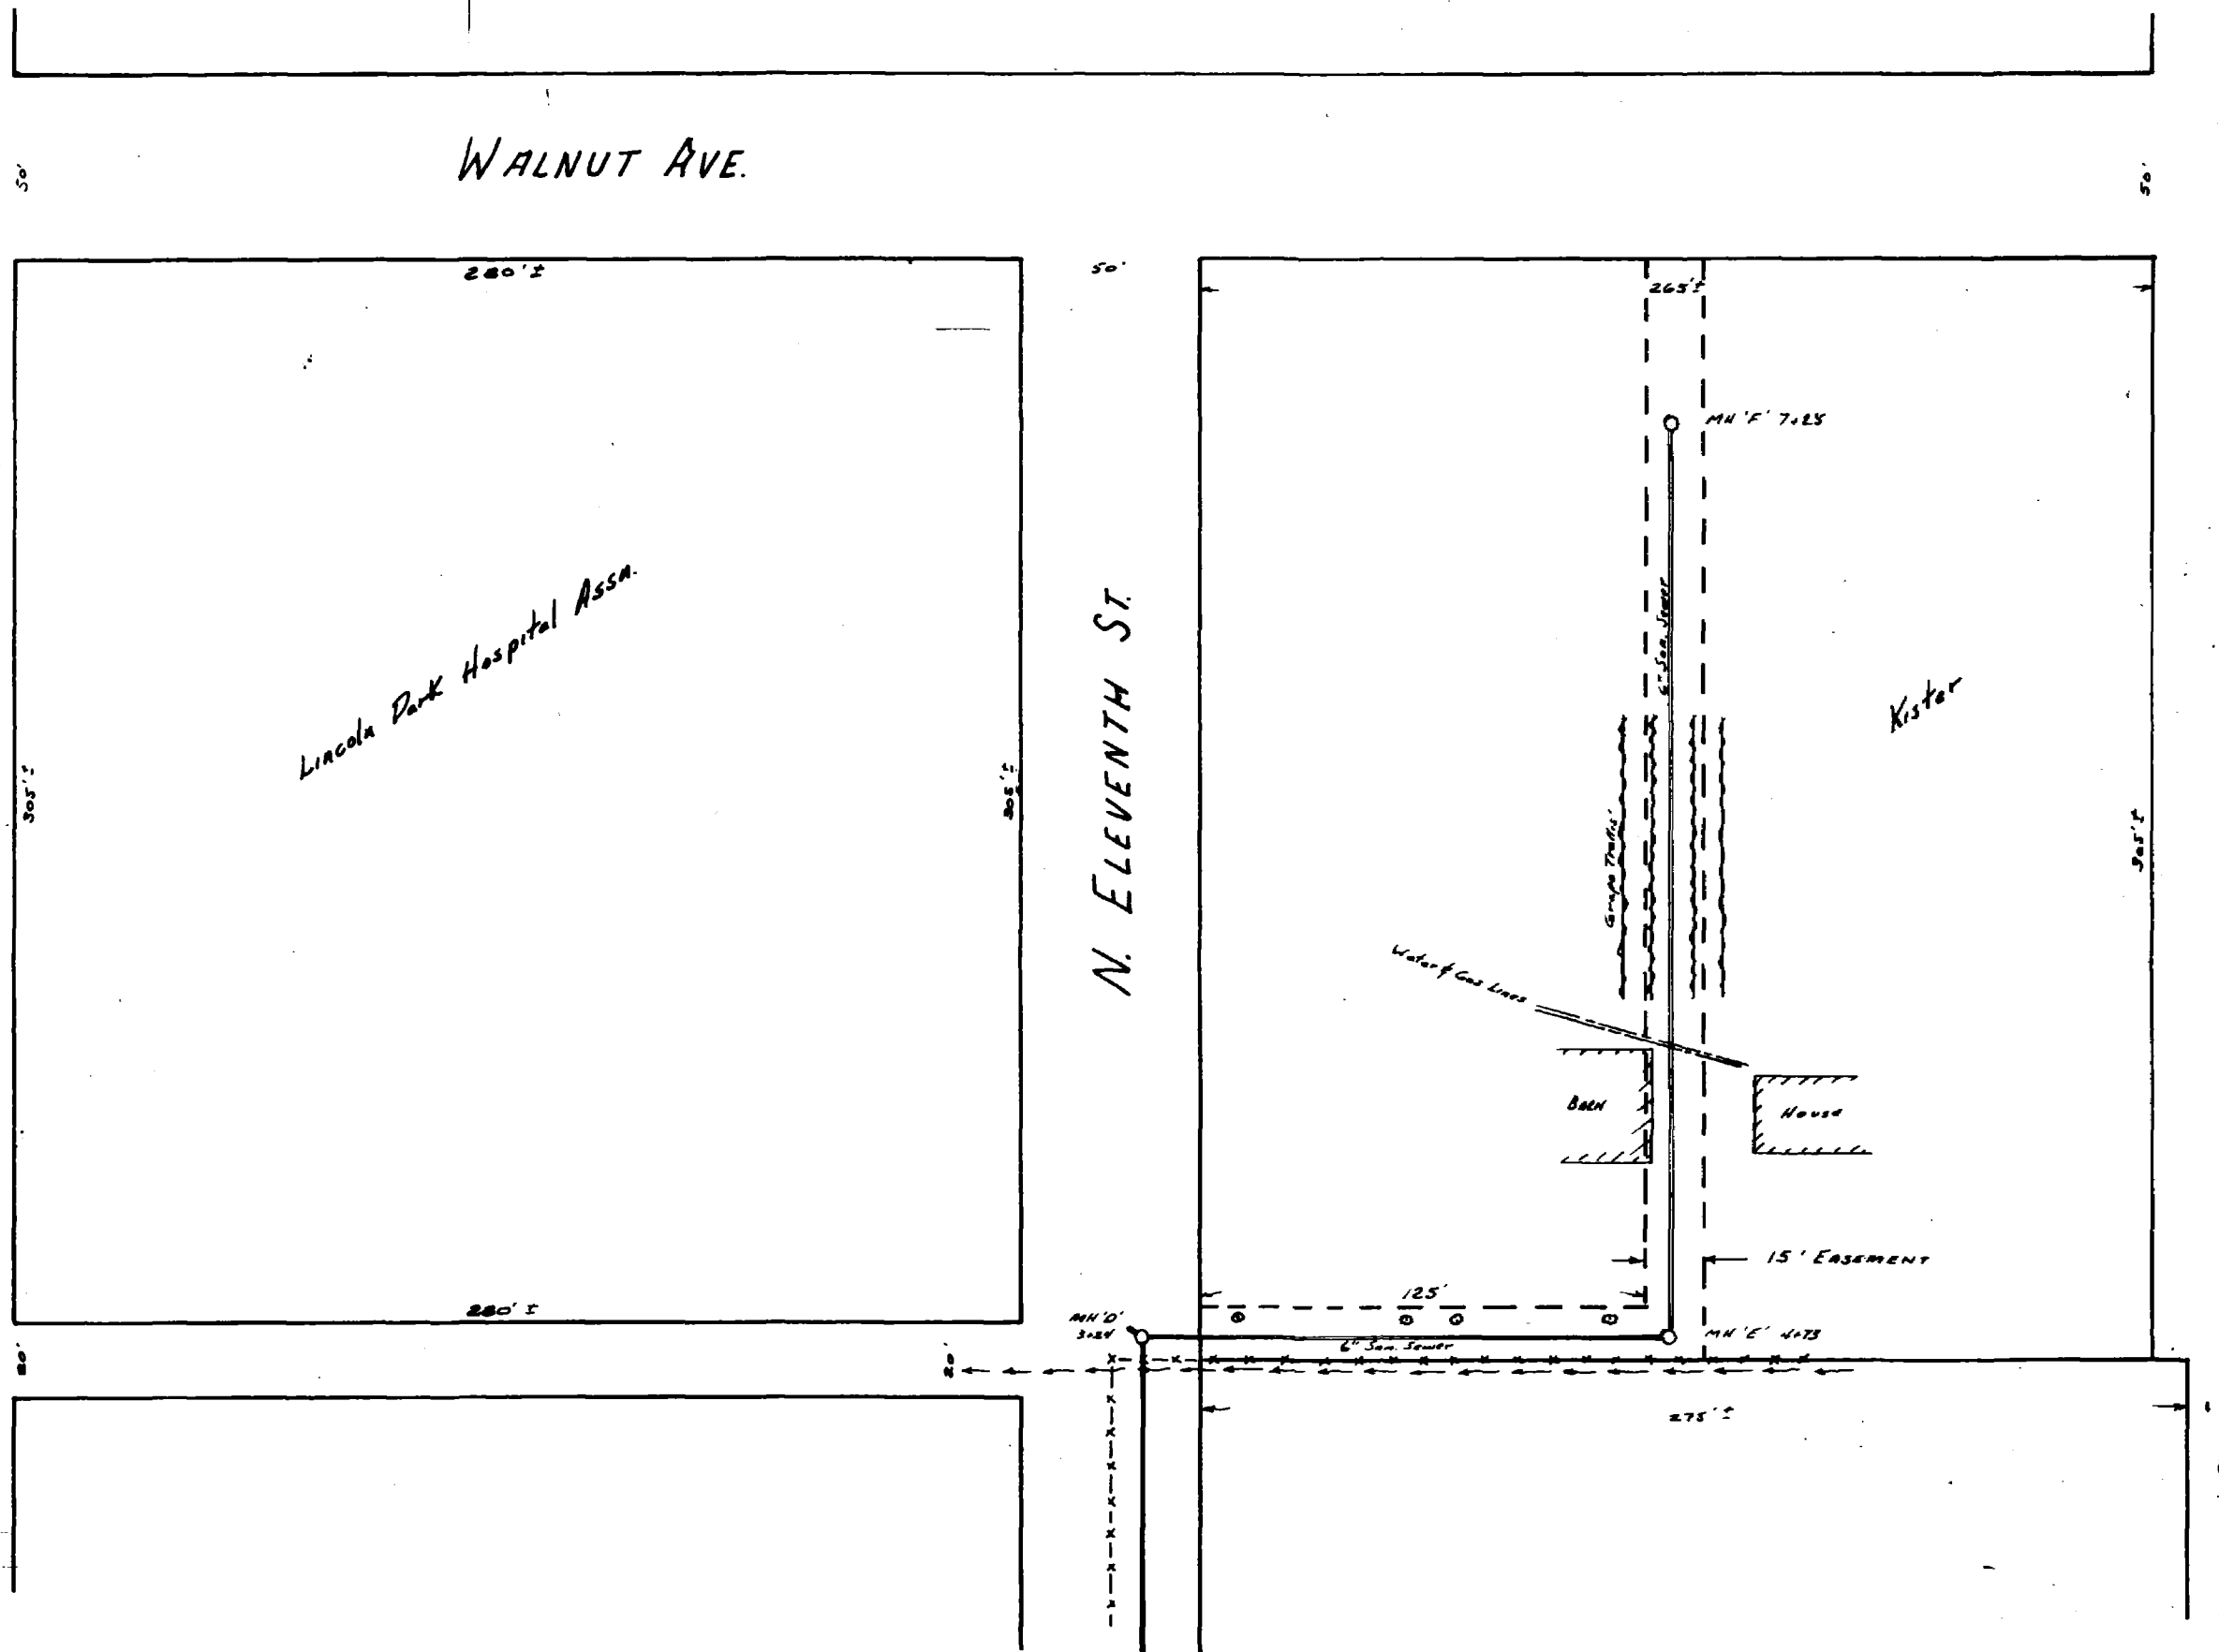


N. ELEVENTH ST.

N. TWELFTH ST.


NOTE - WYE LOCATIONS TO BE DESIGNATED BY CITY ENGINEERING DEPT. DURING CONSTRUCTION. (Field Book 246)




PUBLIC WORKS DEPT.			
ENGINEERING DIVISION			
CITY OF GRAND JUNCTION COLORADO			
SANITARY SEWER			
DISTRICT NO. 20			
SEWER MAINS FROM MR. A TO MR. F			
DWG. ENGINEER	DATE	APPROVED	
CHKD.			
SCALE:	FLD. NOTES:	S.M.	SHEET NO.
1" = 20'	NO. 278	CH. 278	10
1" = 40'	PA. 278	CH. 278	10

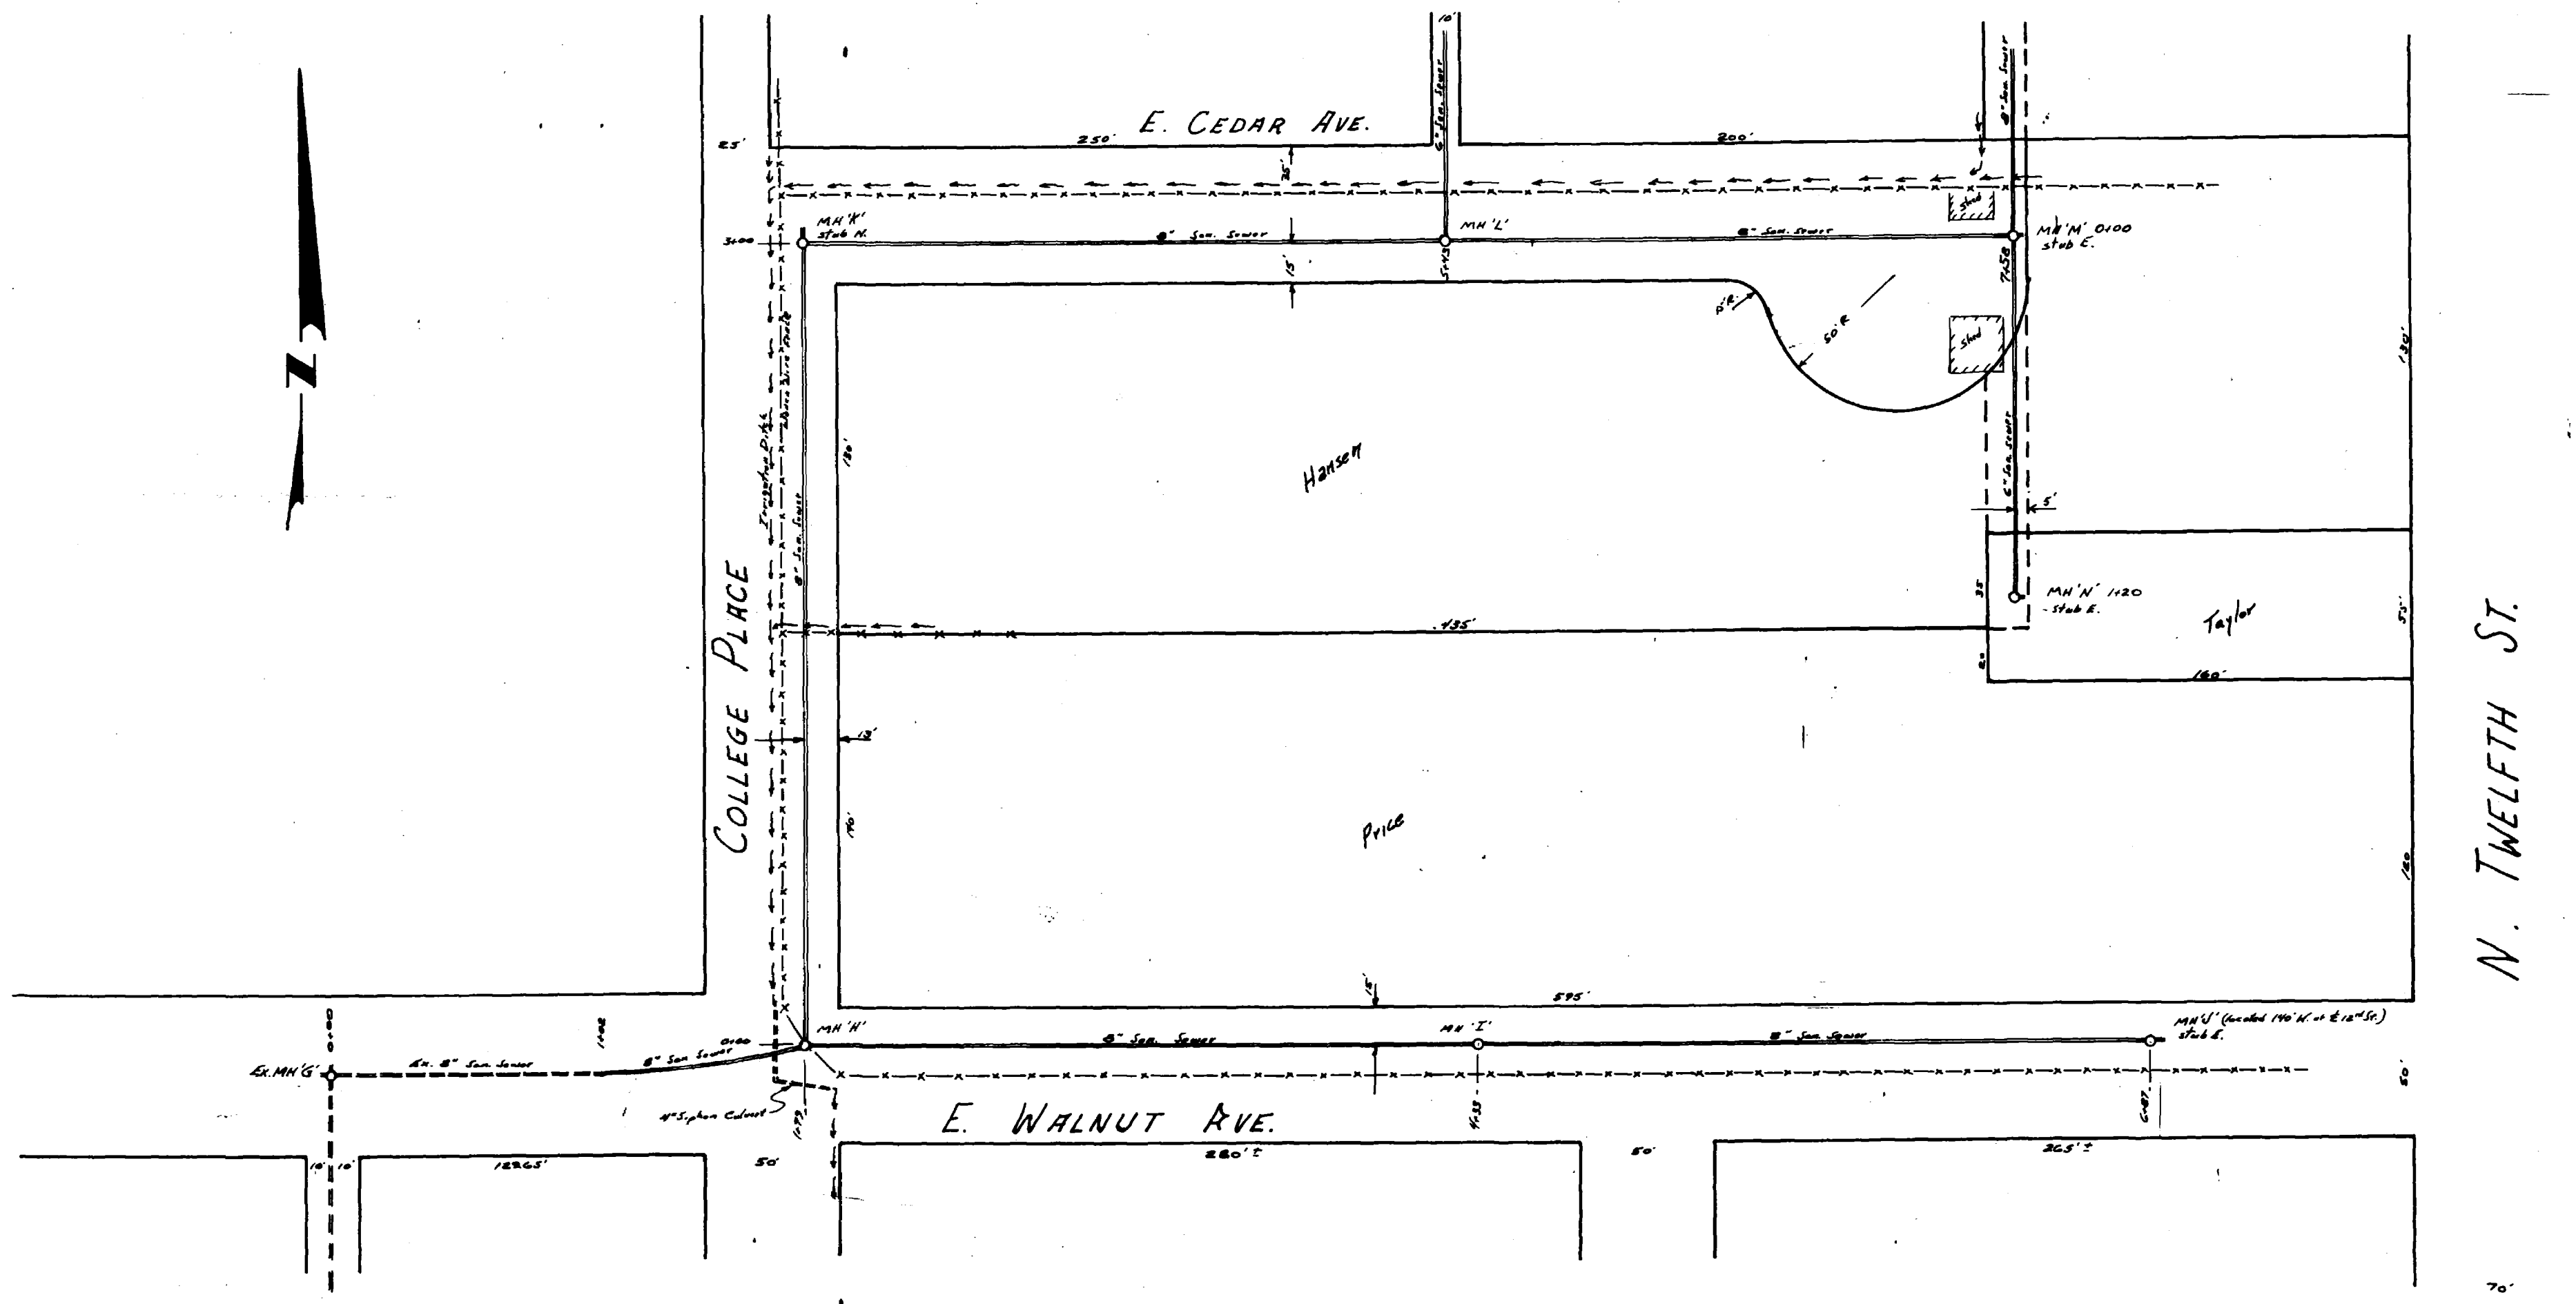


NOTE: WYE LOCATIONS TO BE DESIGNATED BY CITY ENGINEERING DEPT. DURING CONSTRUCTION. (Field Book 240)

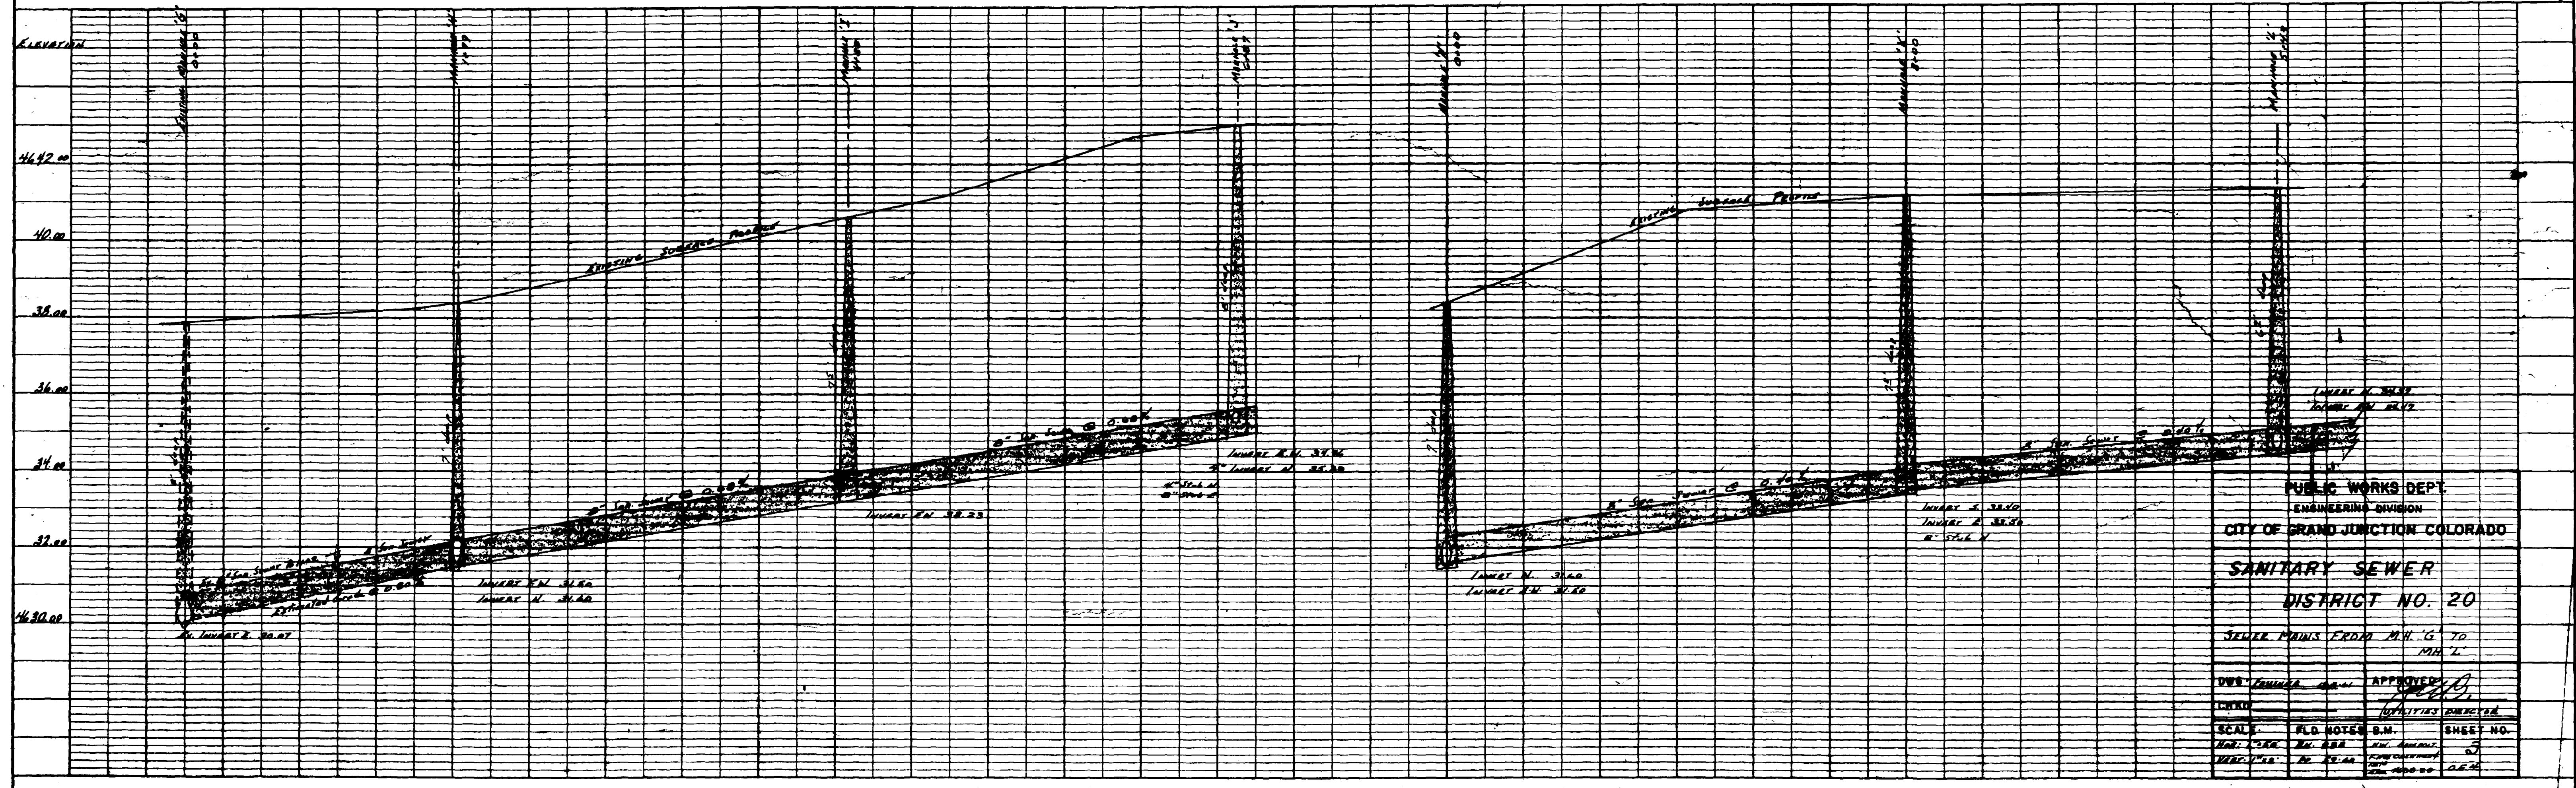

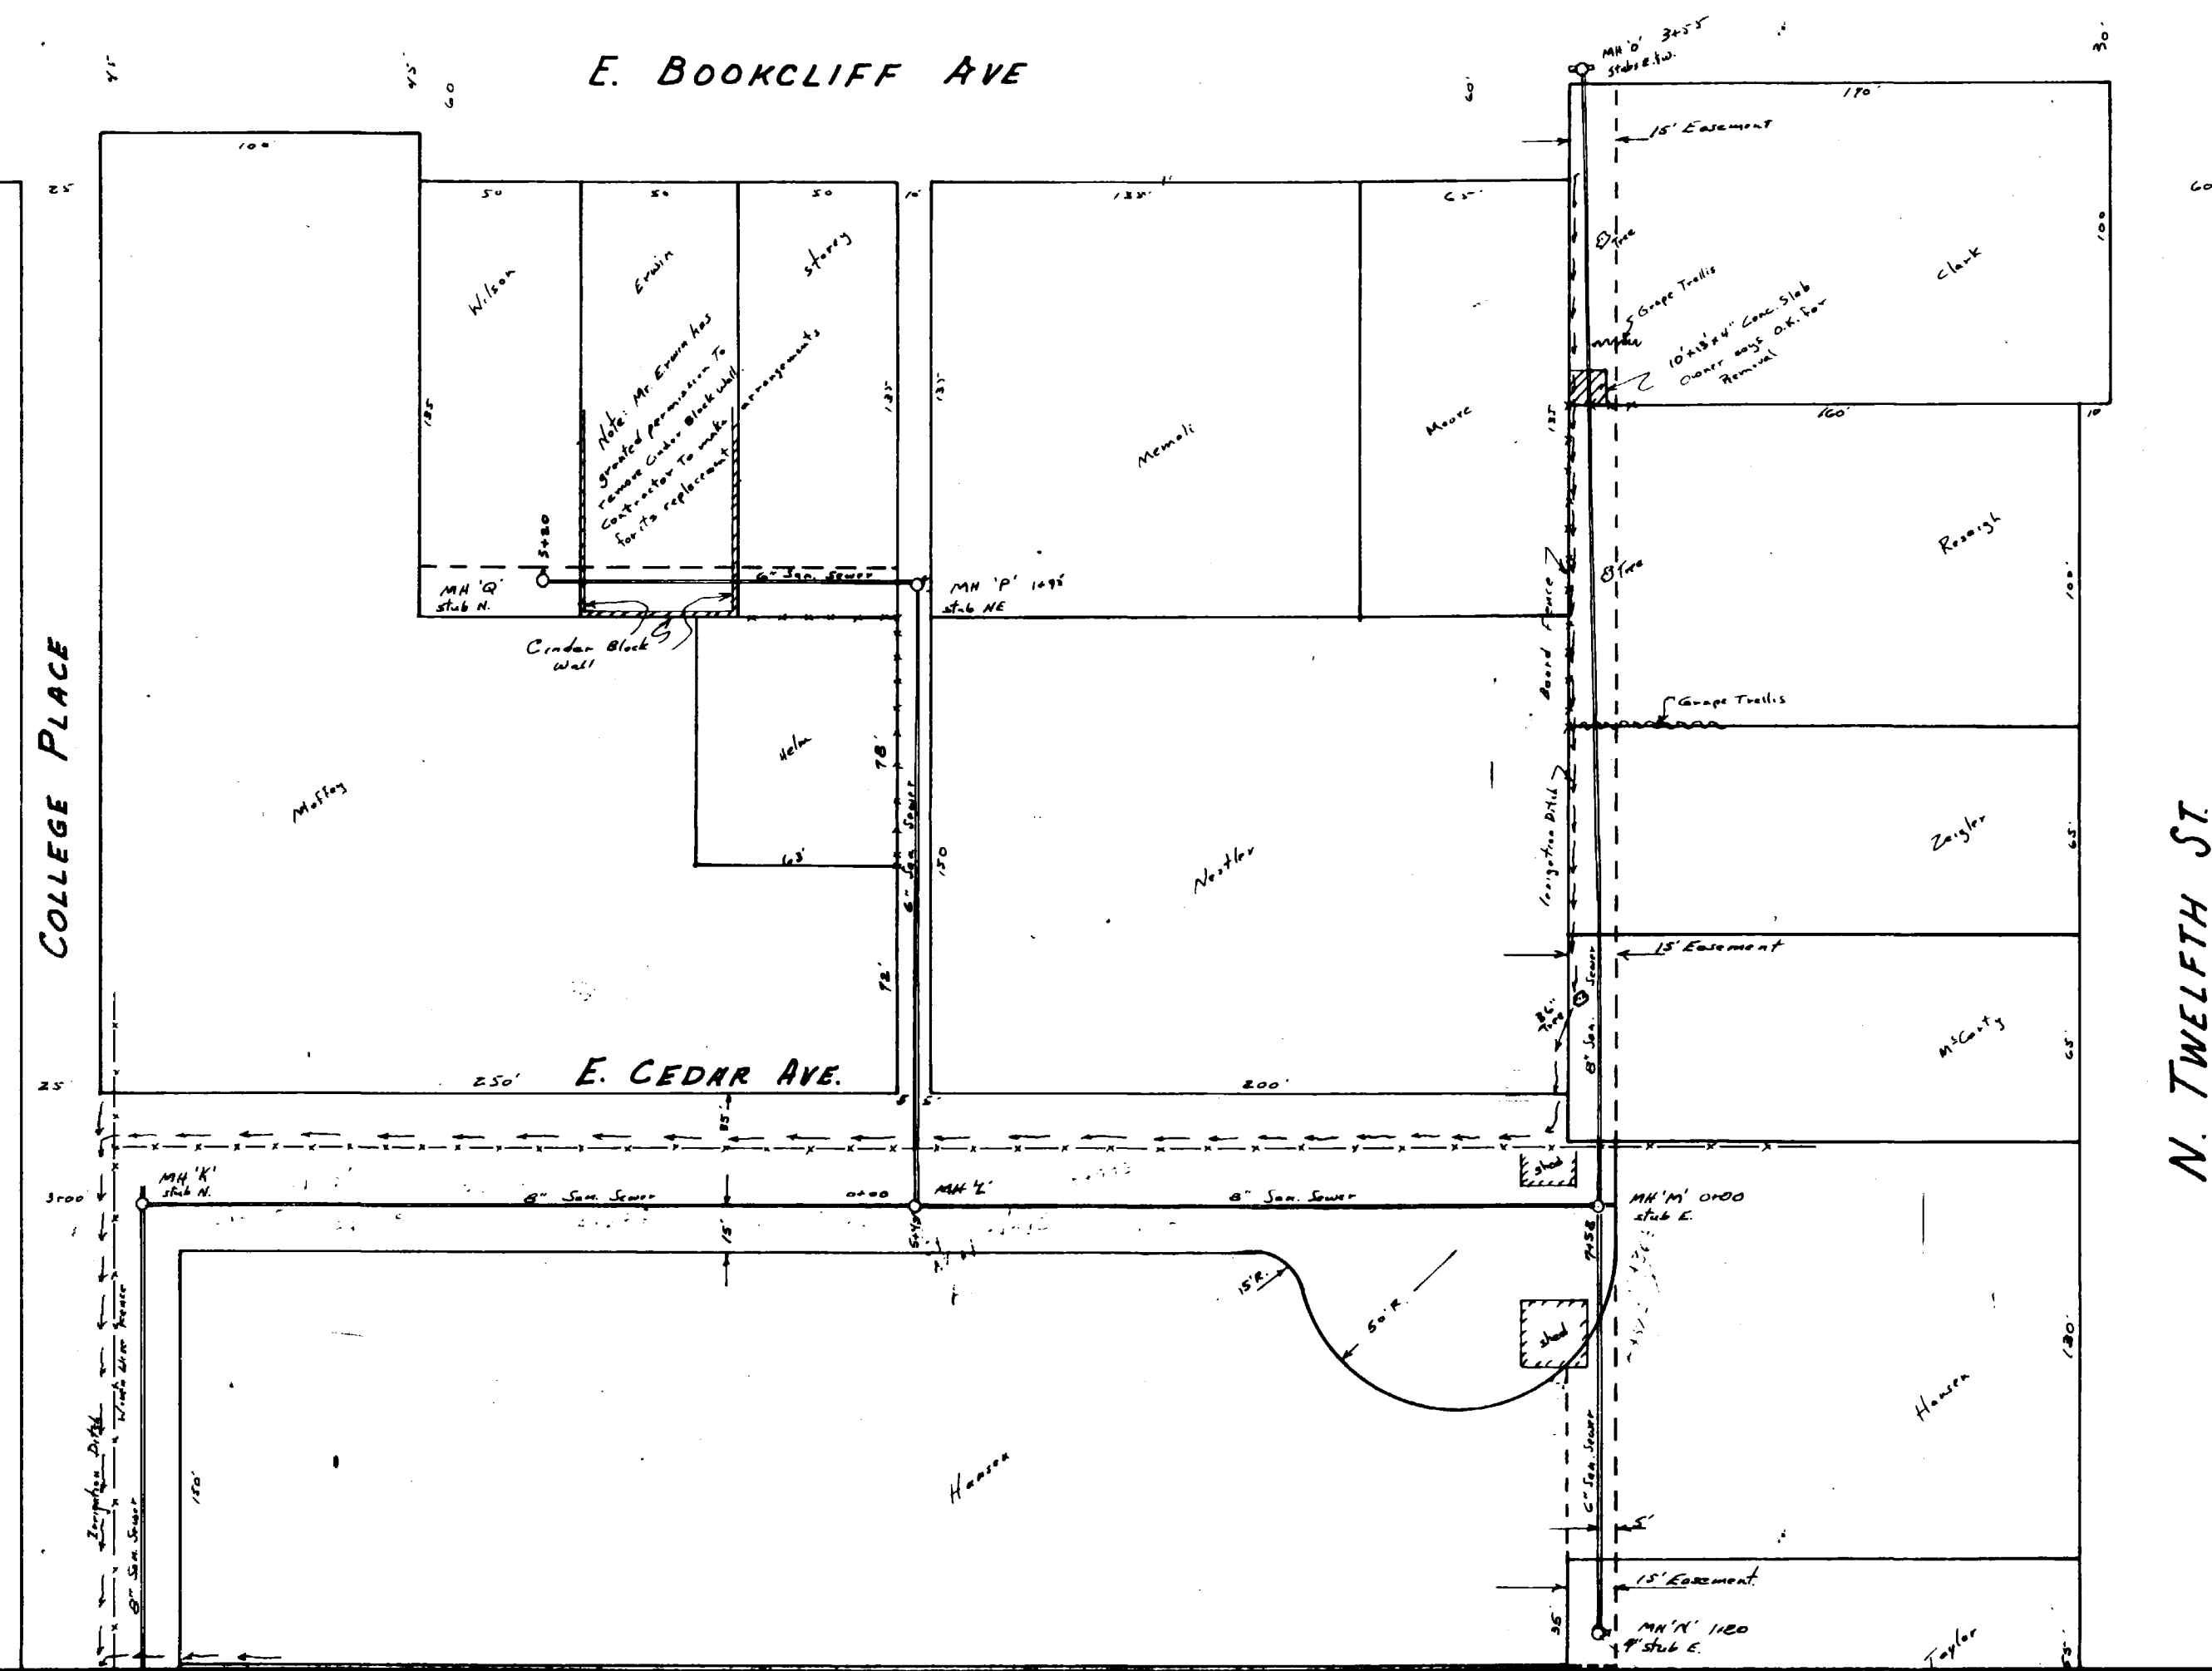

NOTE: WYE LOCATIONS TO BE DESIGNATED BY CITY ENGINEERING DEPT. DURING CONSTRUCTION. (Field Book 246)

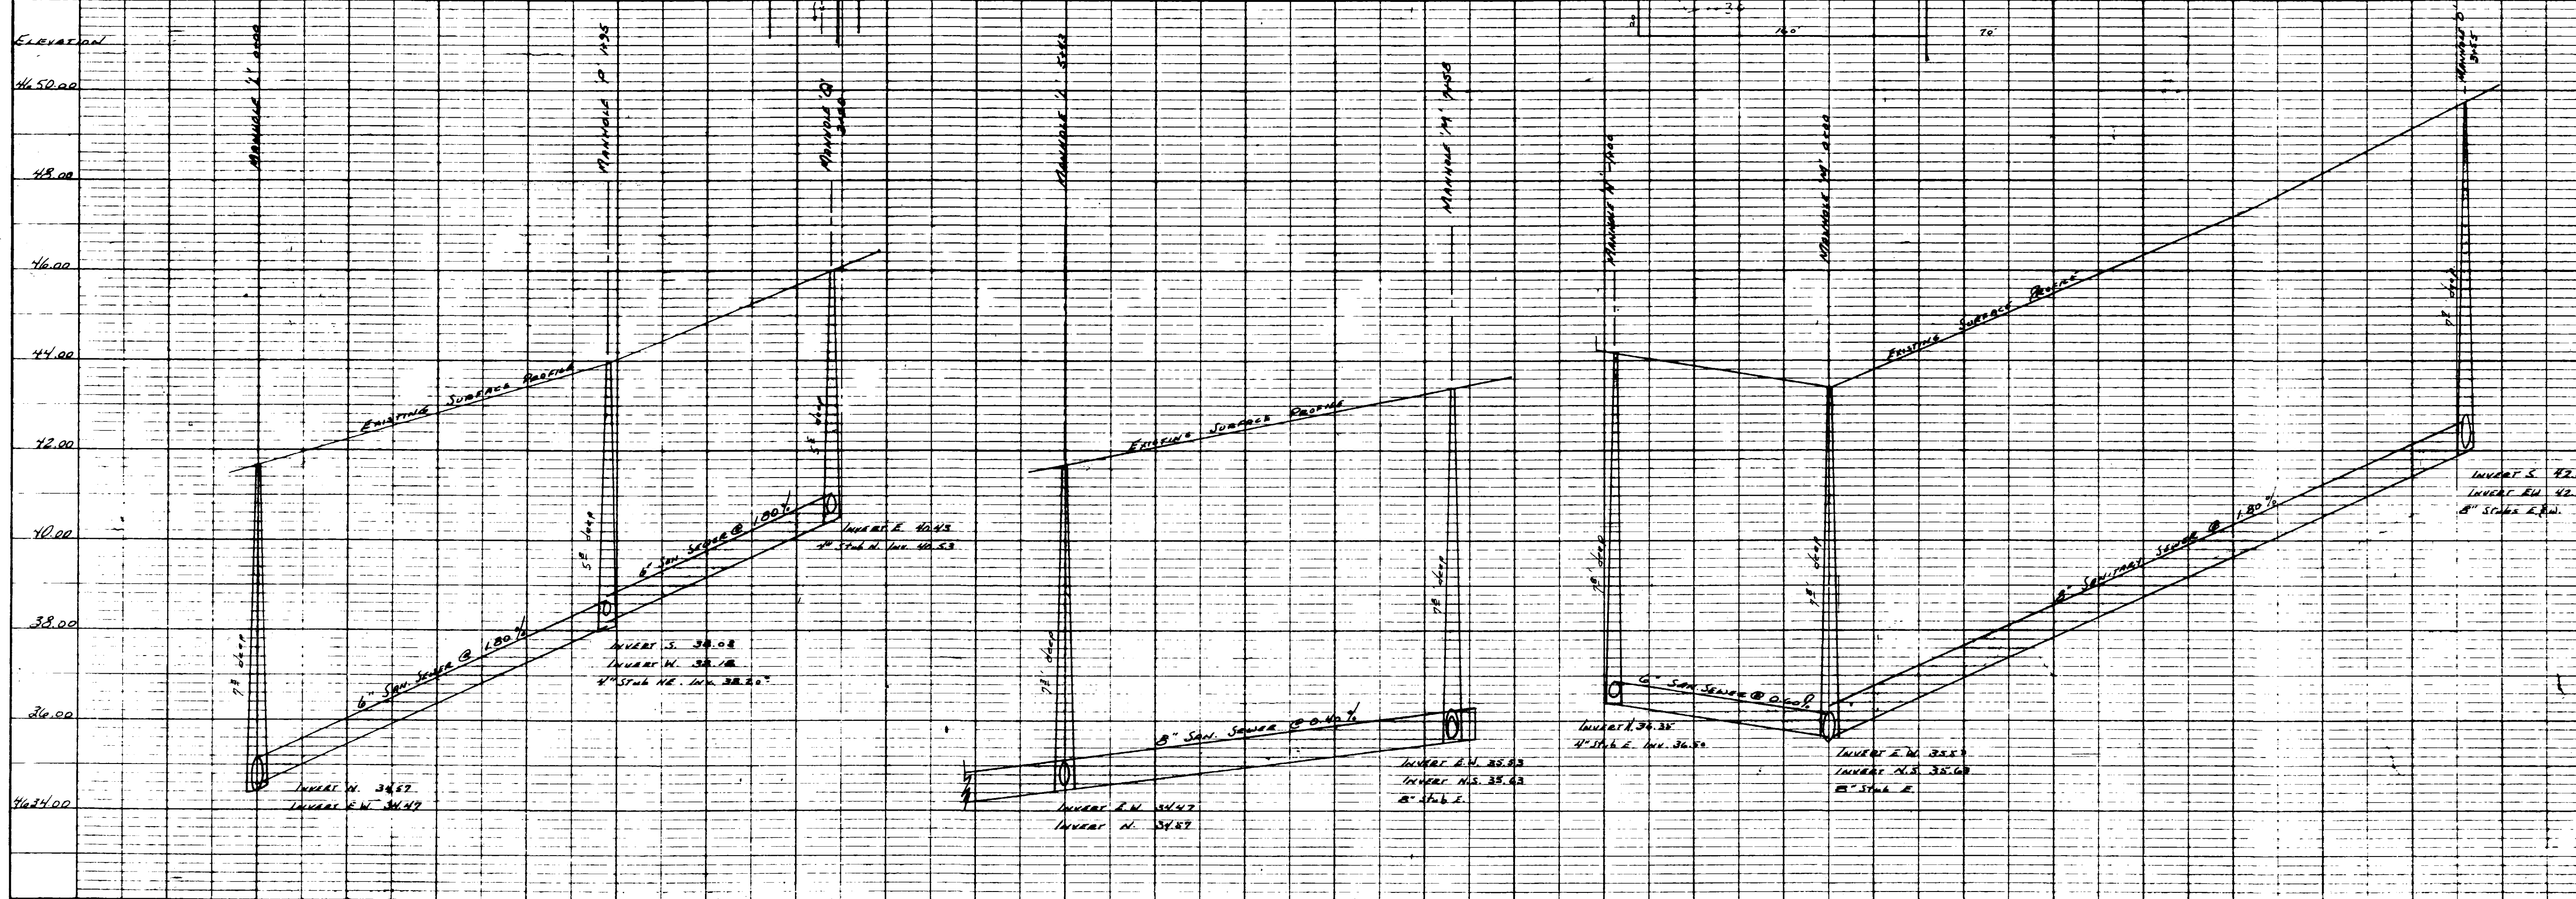

PUBLIC WORKS DEPT. ENGINEERING DIVISION CITY OF GRAND JUNCTION, COLORADO			
SANITARY SEWER DISTRICT NO. 20			
- SEWER MAINS FROM MH 'L' TO MH 'Q'			
DWG: FARMER	APPROVED: [Signature]		
CHKD: [Signature]	SUPERVISOR		
SCALE: HOR. 1"=30'	FLD. NOTES: [Signature]	B.M. [Signature]	SHEET NO. 4
VERT. 1"=2'	NO. 238	DATE: [Signature]	DATE: [Signature]