

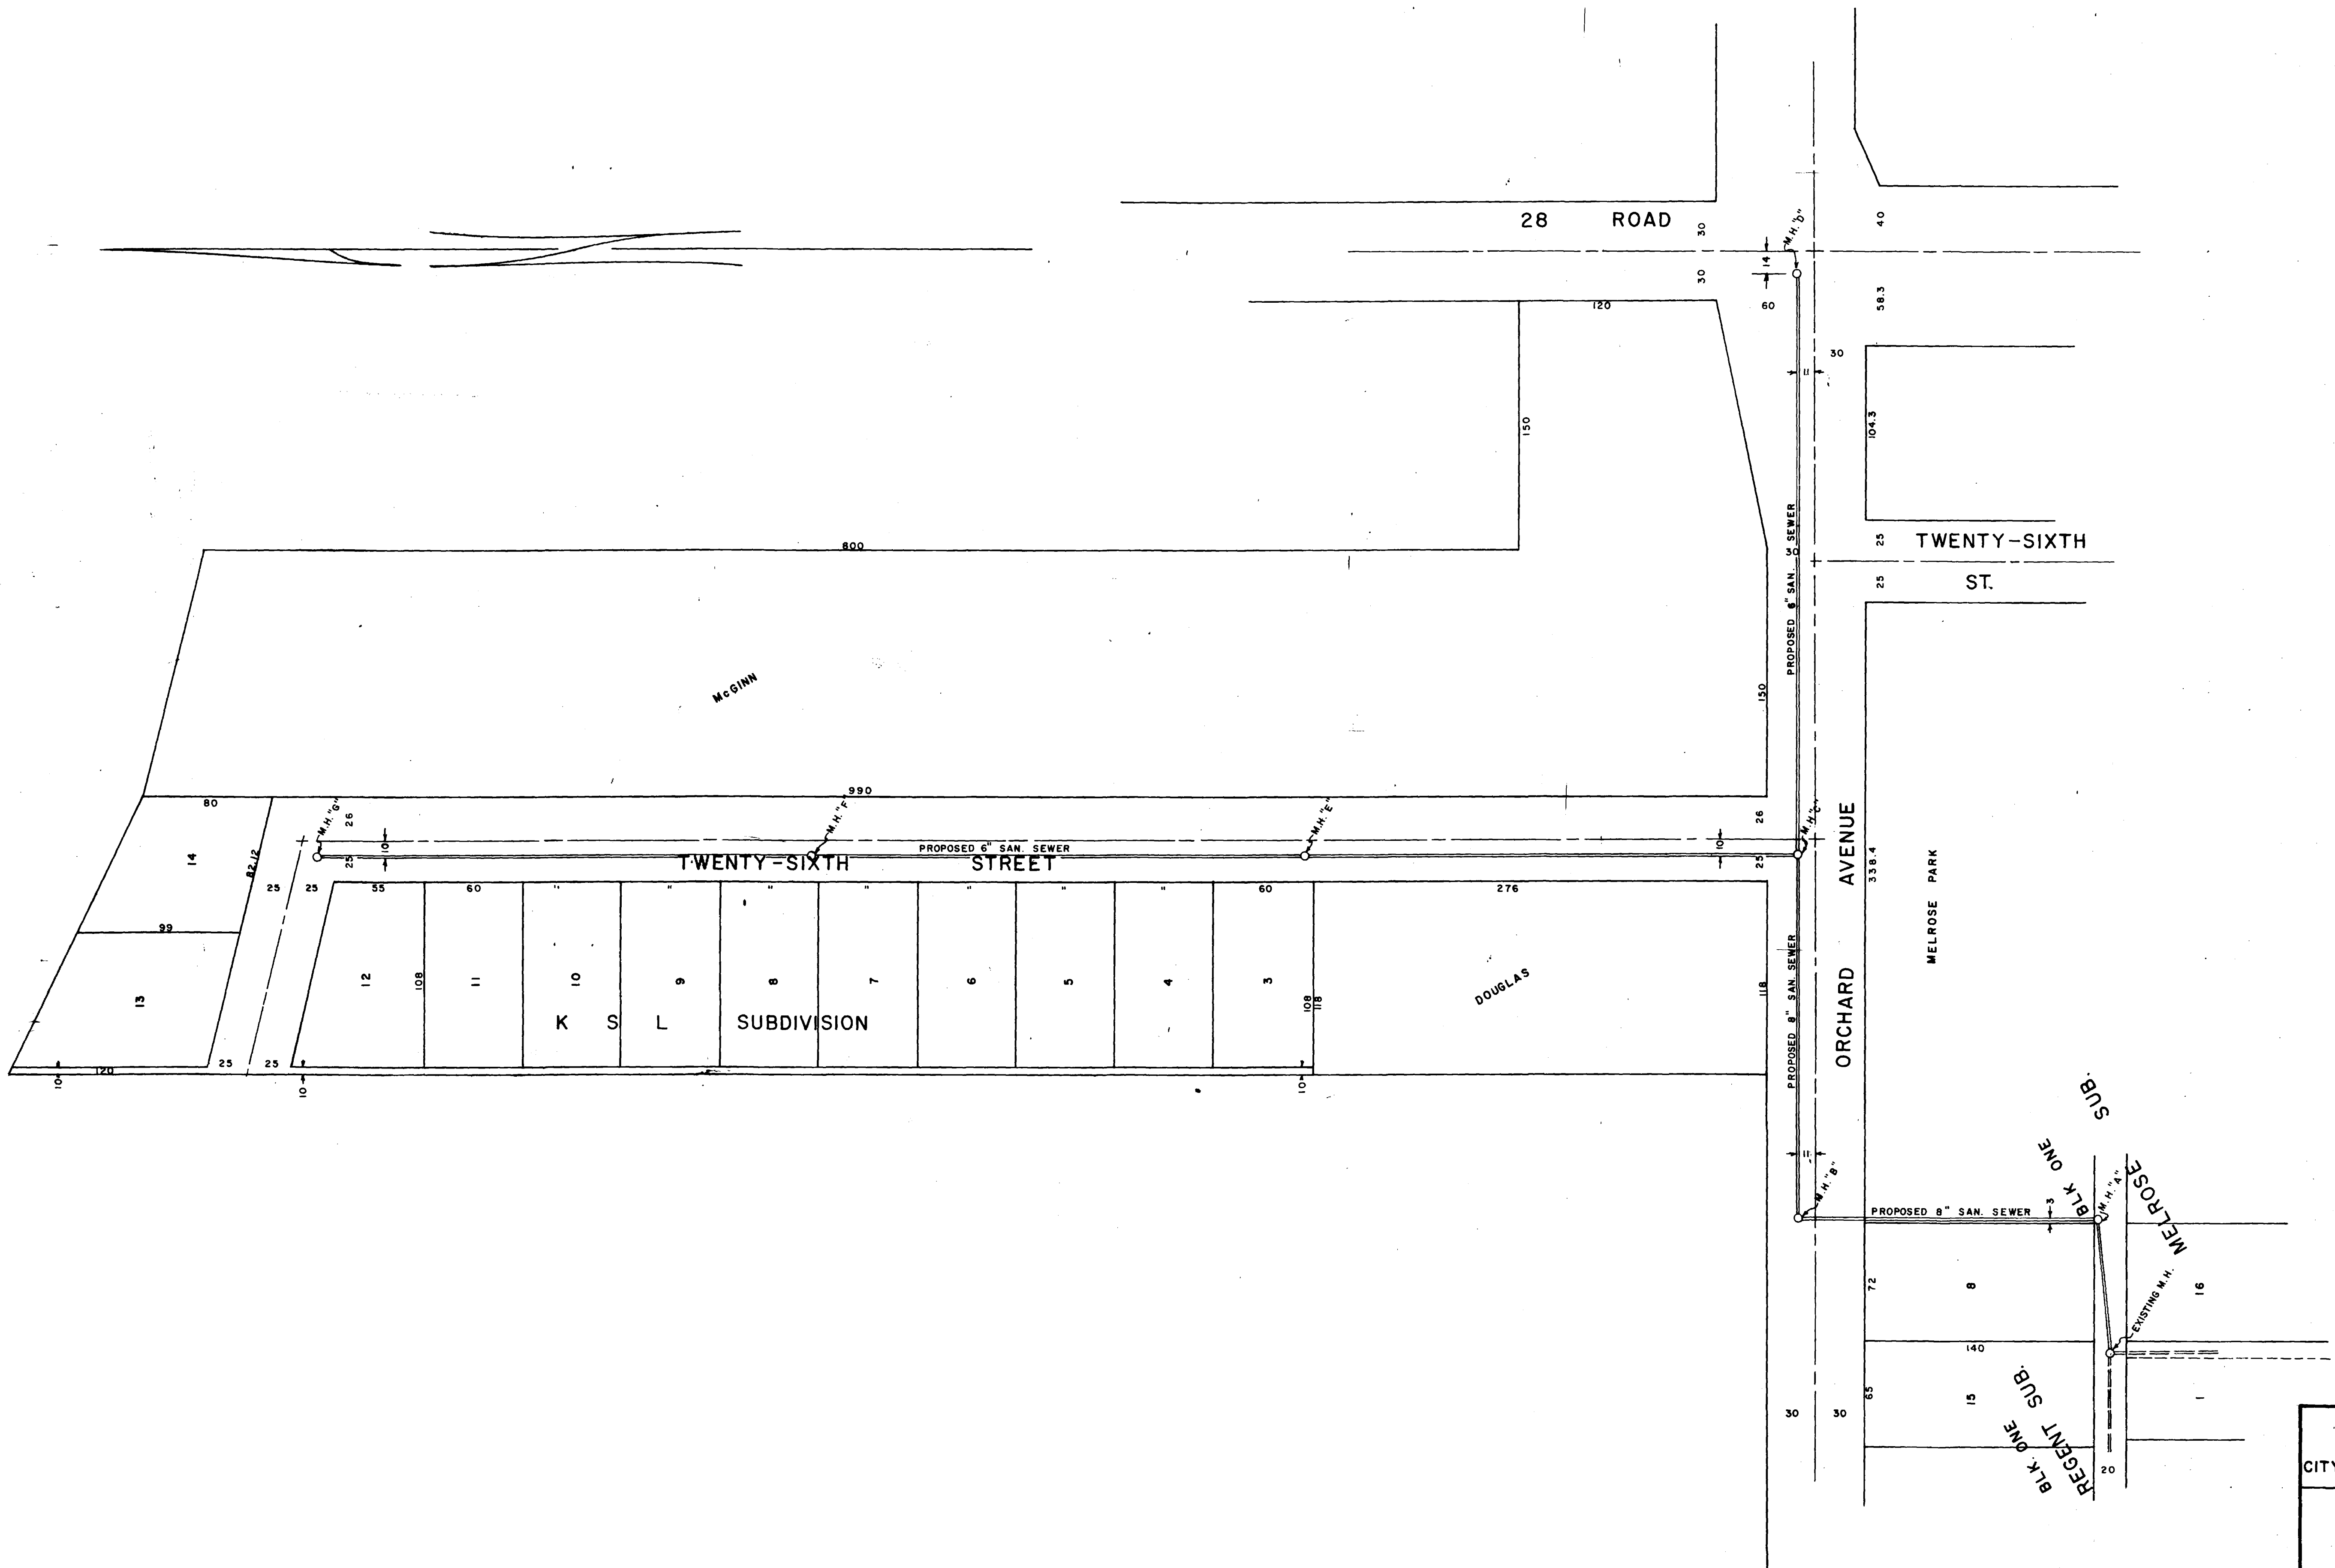




**SANITARY SEWER
DISTRICT NO. 21**

GRAND JUNCTION, COLO.

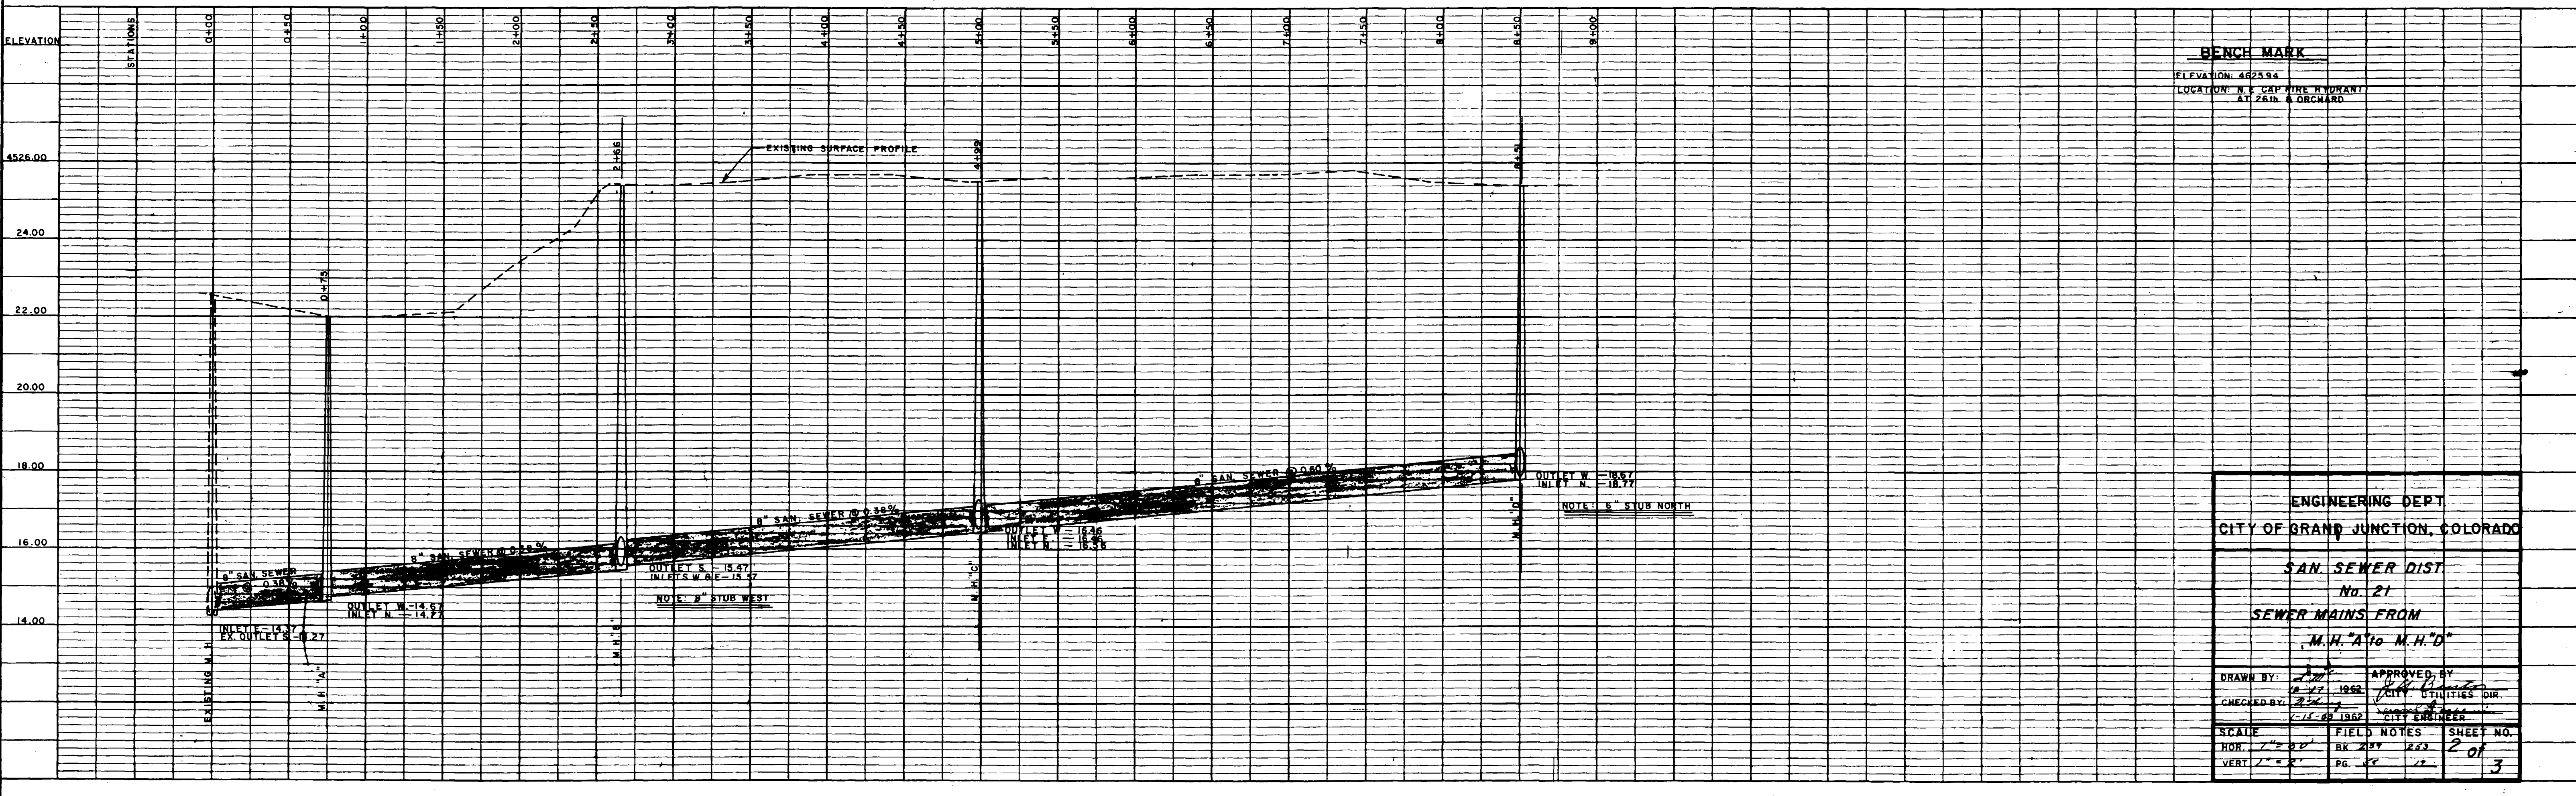

ENGINEERING DEPT. CITY OF GRAND JUNCTION, COLORADO		
SAN SEWER DIST. No. 21 AREA MAP		
DWG. <i>12-12</i> 1962	APPROVED BY	
CHKD. <i>1-15-62</i> 1962	CITY UTILITIES DIR.	
SCALE	FIELD NOTES	SHEET NO.
HQR. <i>1-15-62</i>	BY <i>HQR</i>	1 of 4

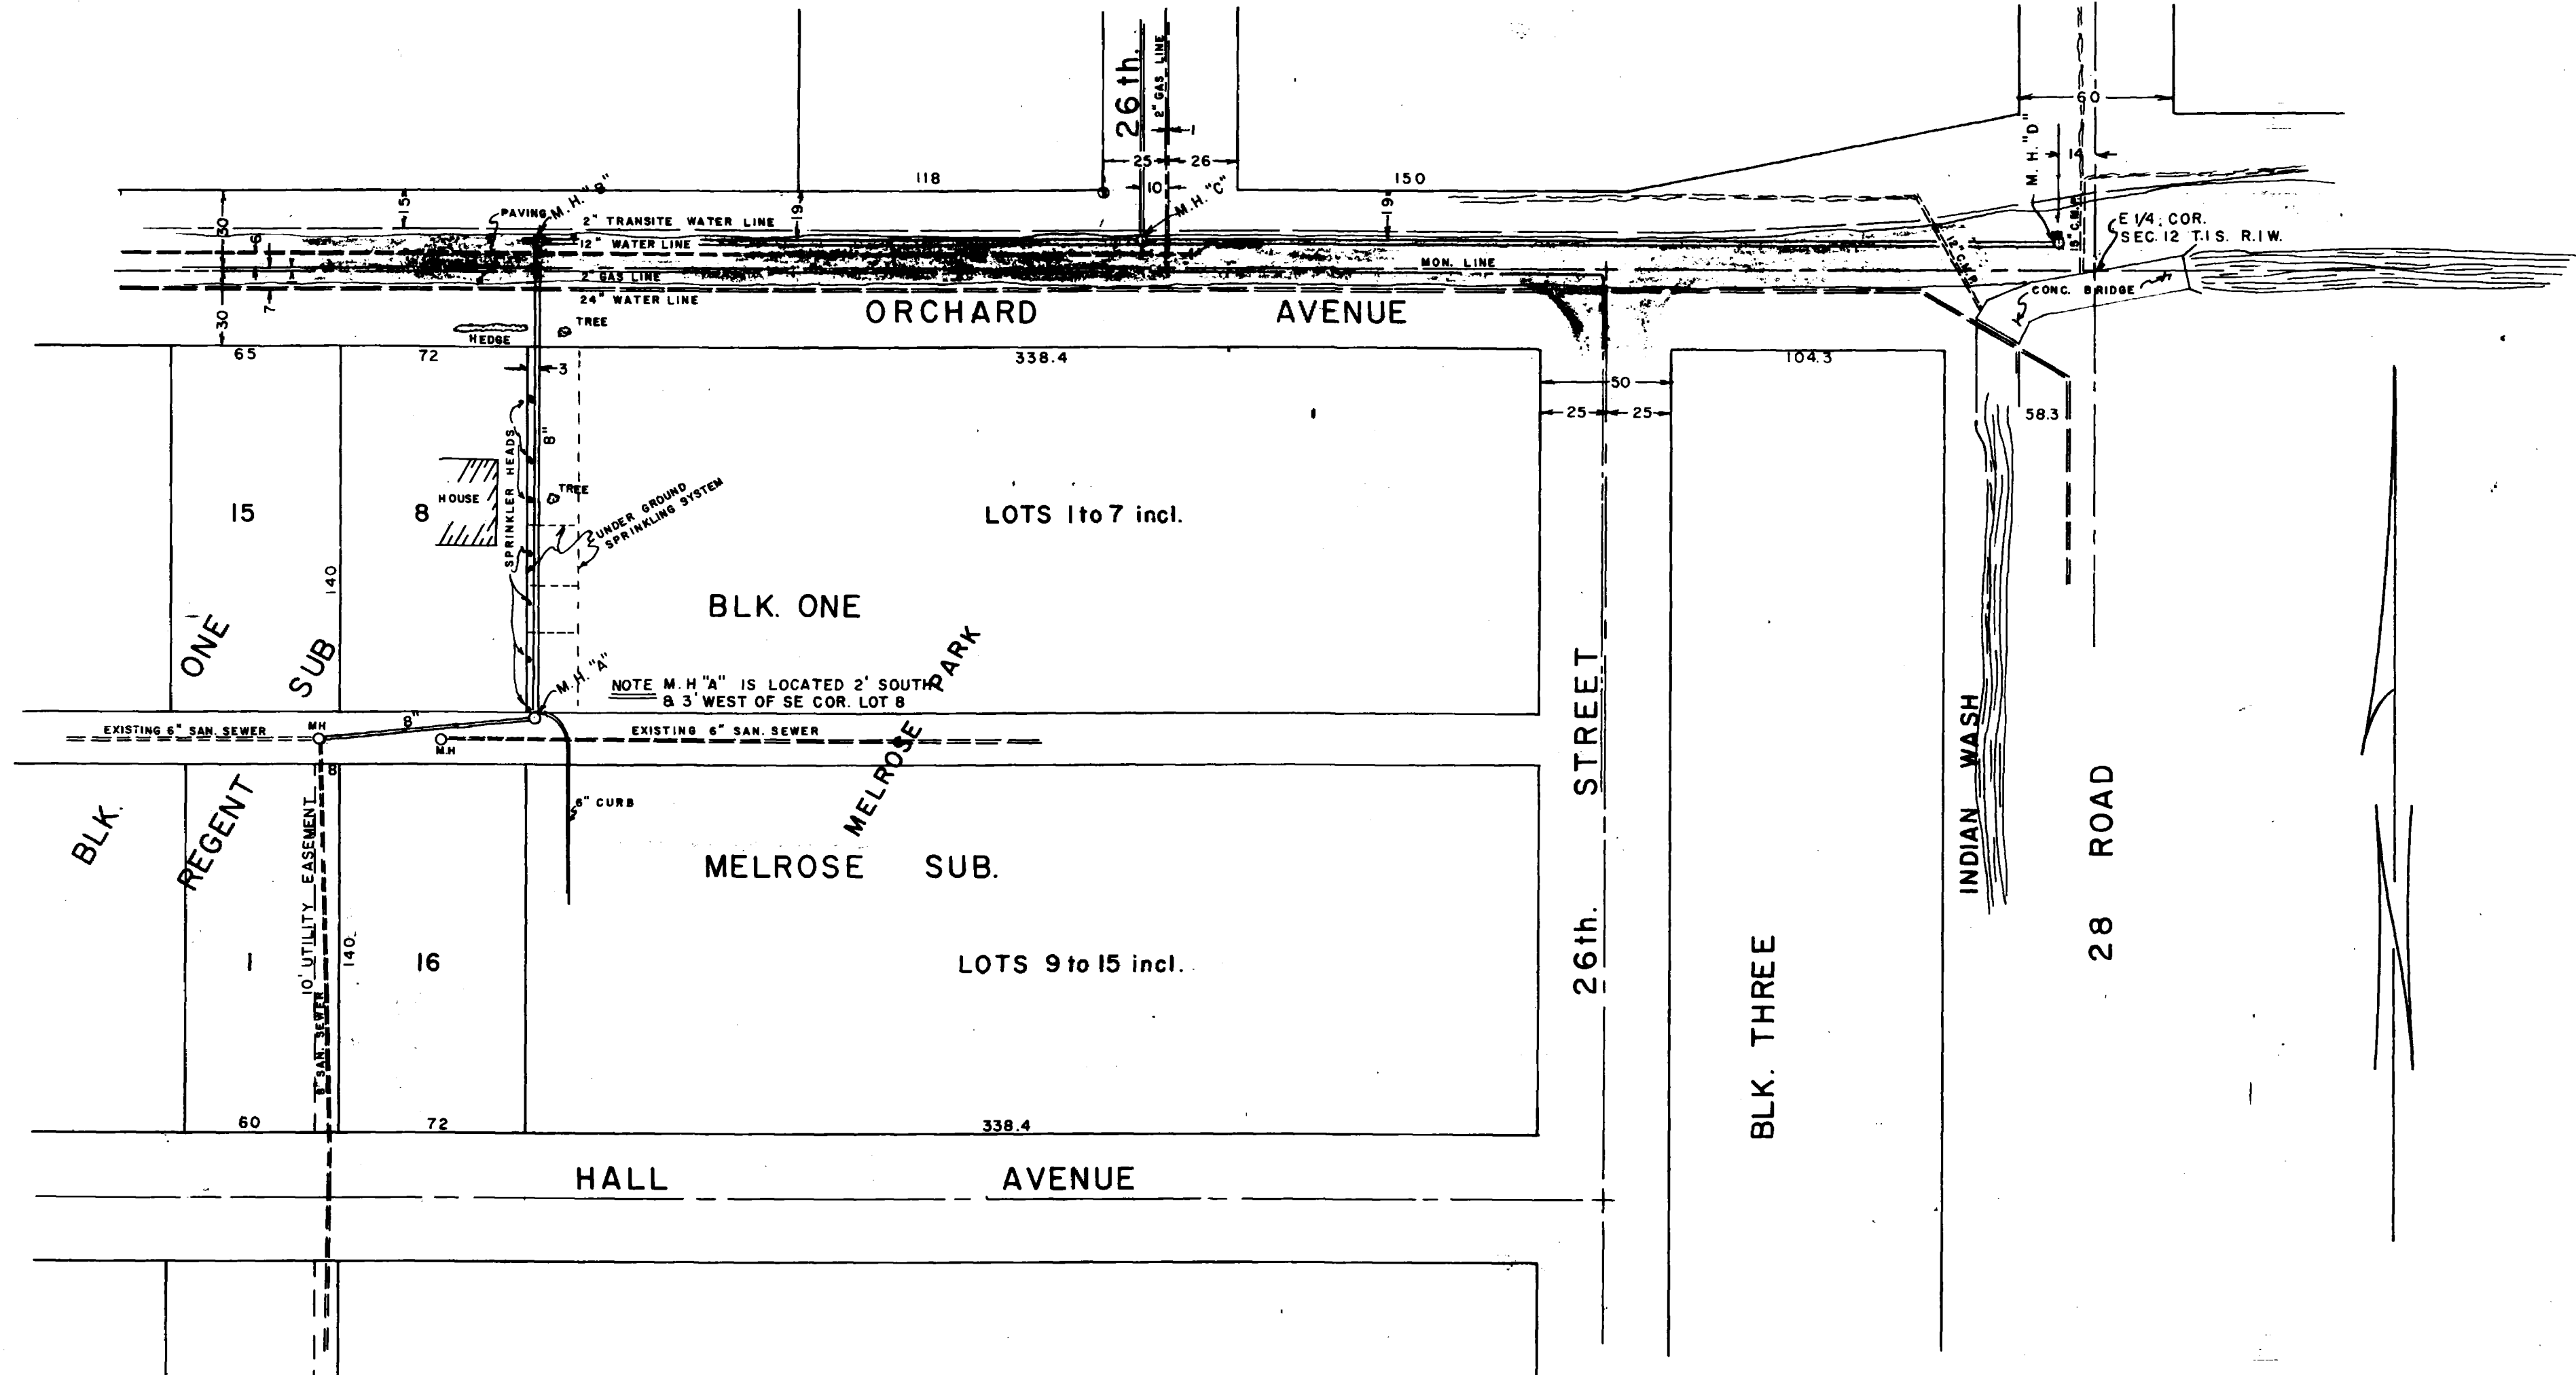

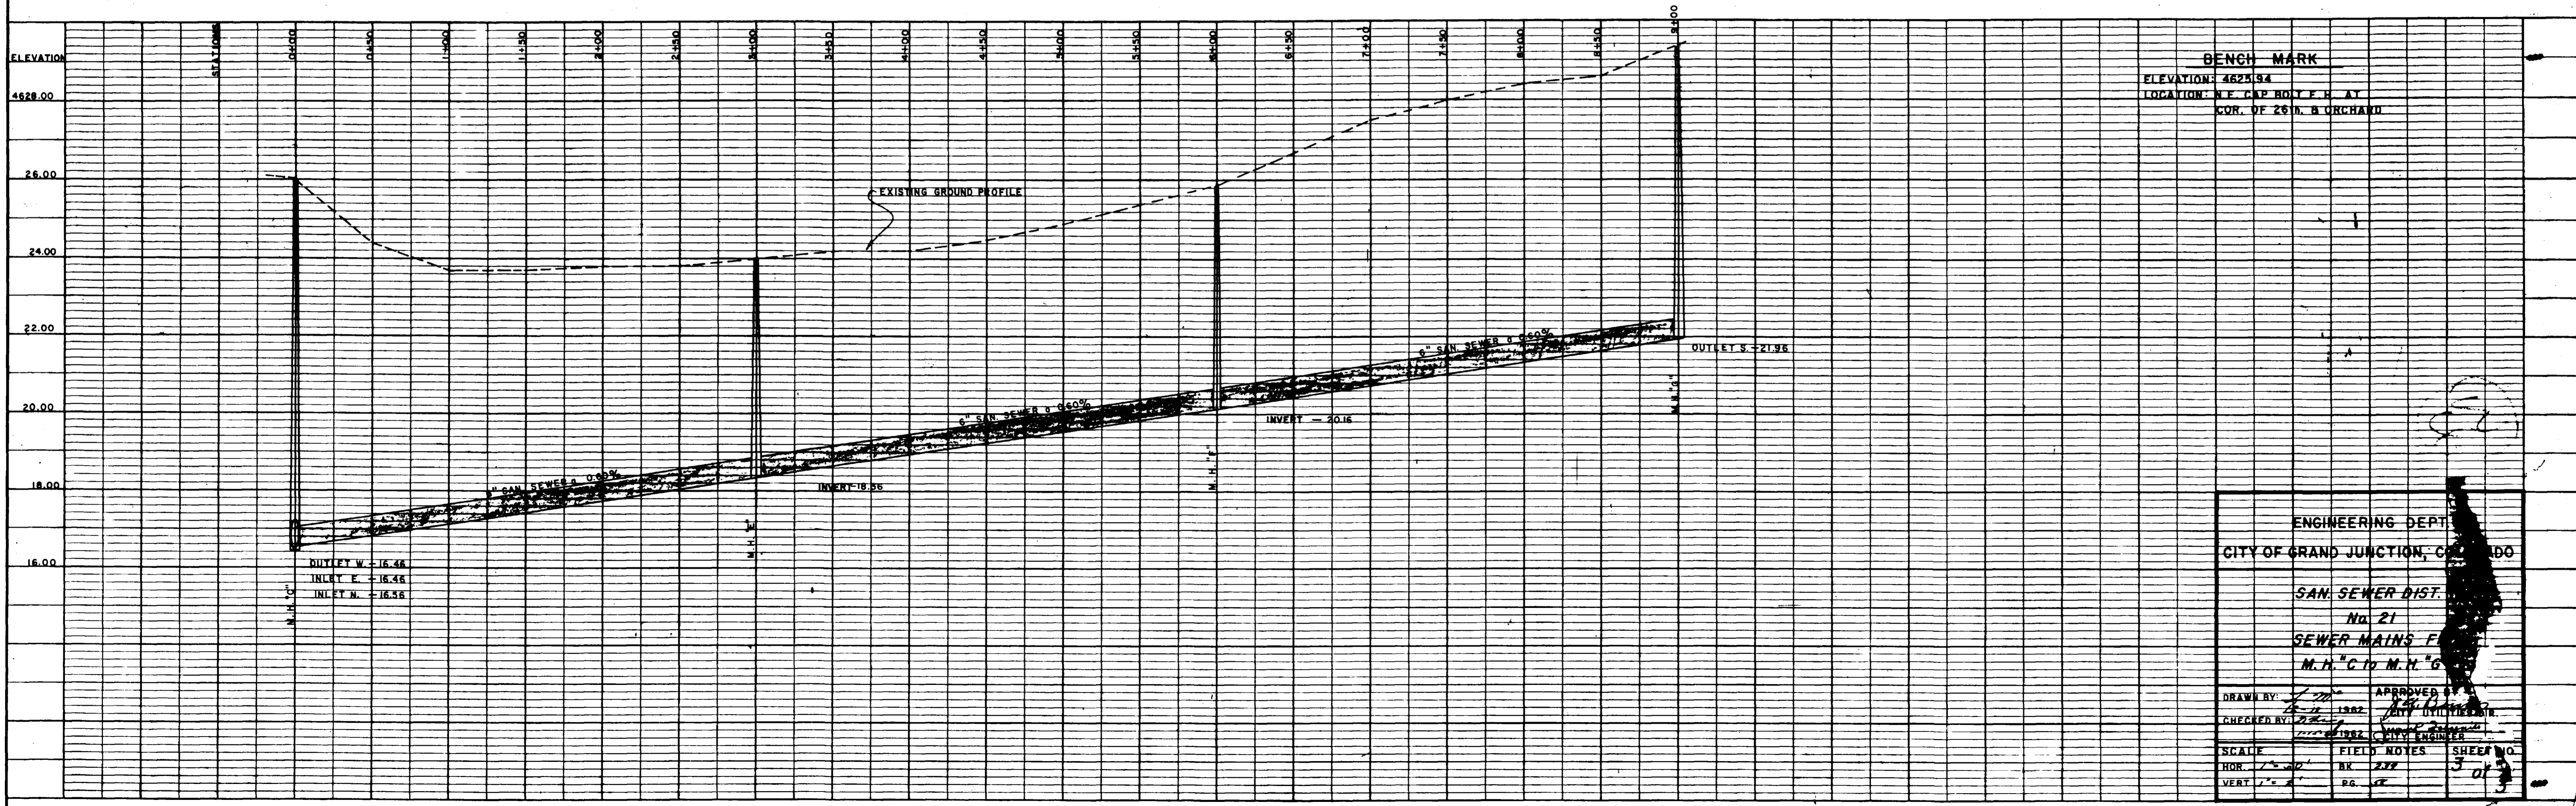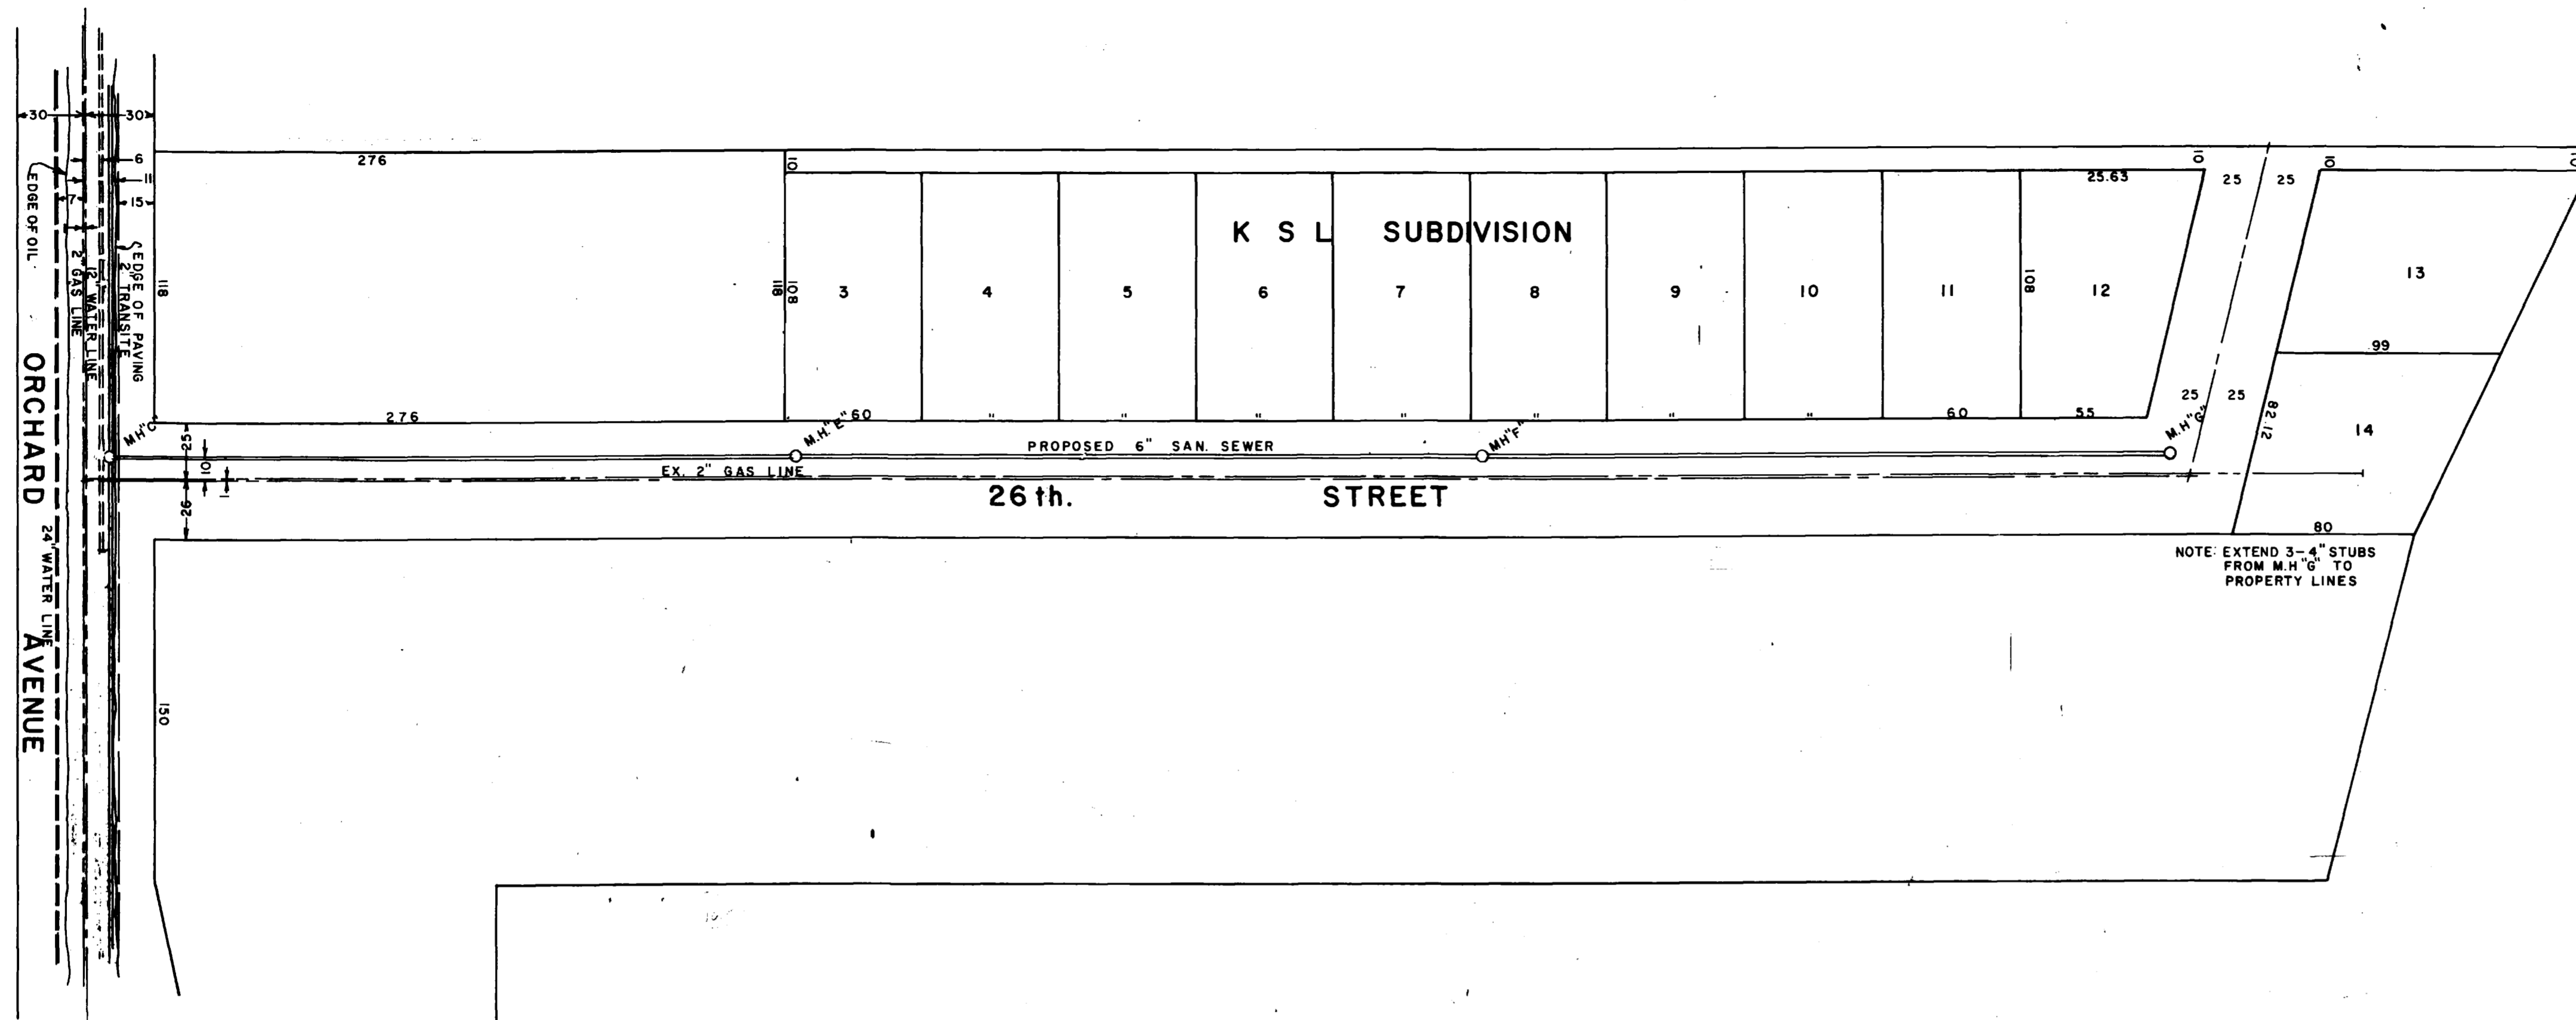

ENGINEERING DEPT.		
CITY OF GRAND JUNCTION, COLORADO		
SAN. SEWER DIST.		
No. 21		
SEWER MAINS FROM		
M.H. "C" TO M.H. "G"		
DRAWN BY: [Signature]	APPROVED BY: [Signature]	
CHECKED BY: [Signature]	CITY UTILITIES DEPT.	
SCALE: HOR. 1" = 20'	FIELD NOTES: BK 277	SHEET NO. 3 OF 3
VERT. 1" = 2'	PG. 1	