


PROFILE OF COMBINED SEWER DISTRICT NO. 3.  
 Scale - Vertical = 1 inch = 4 feet.  
 Horizontal = 1 inch = 100 feet.  
 Jan. 18, 1924. City Engineer.

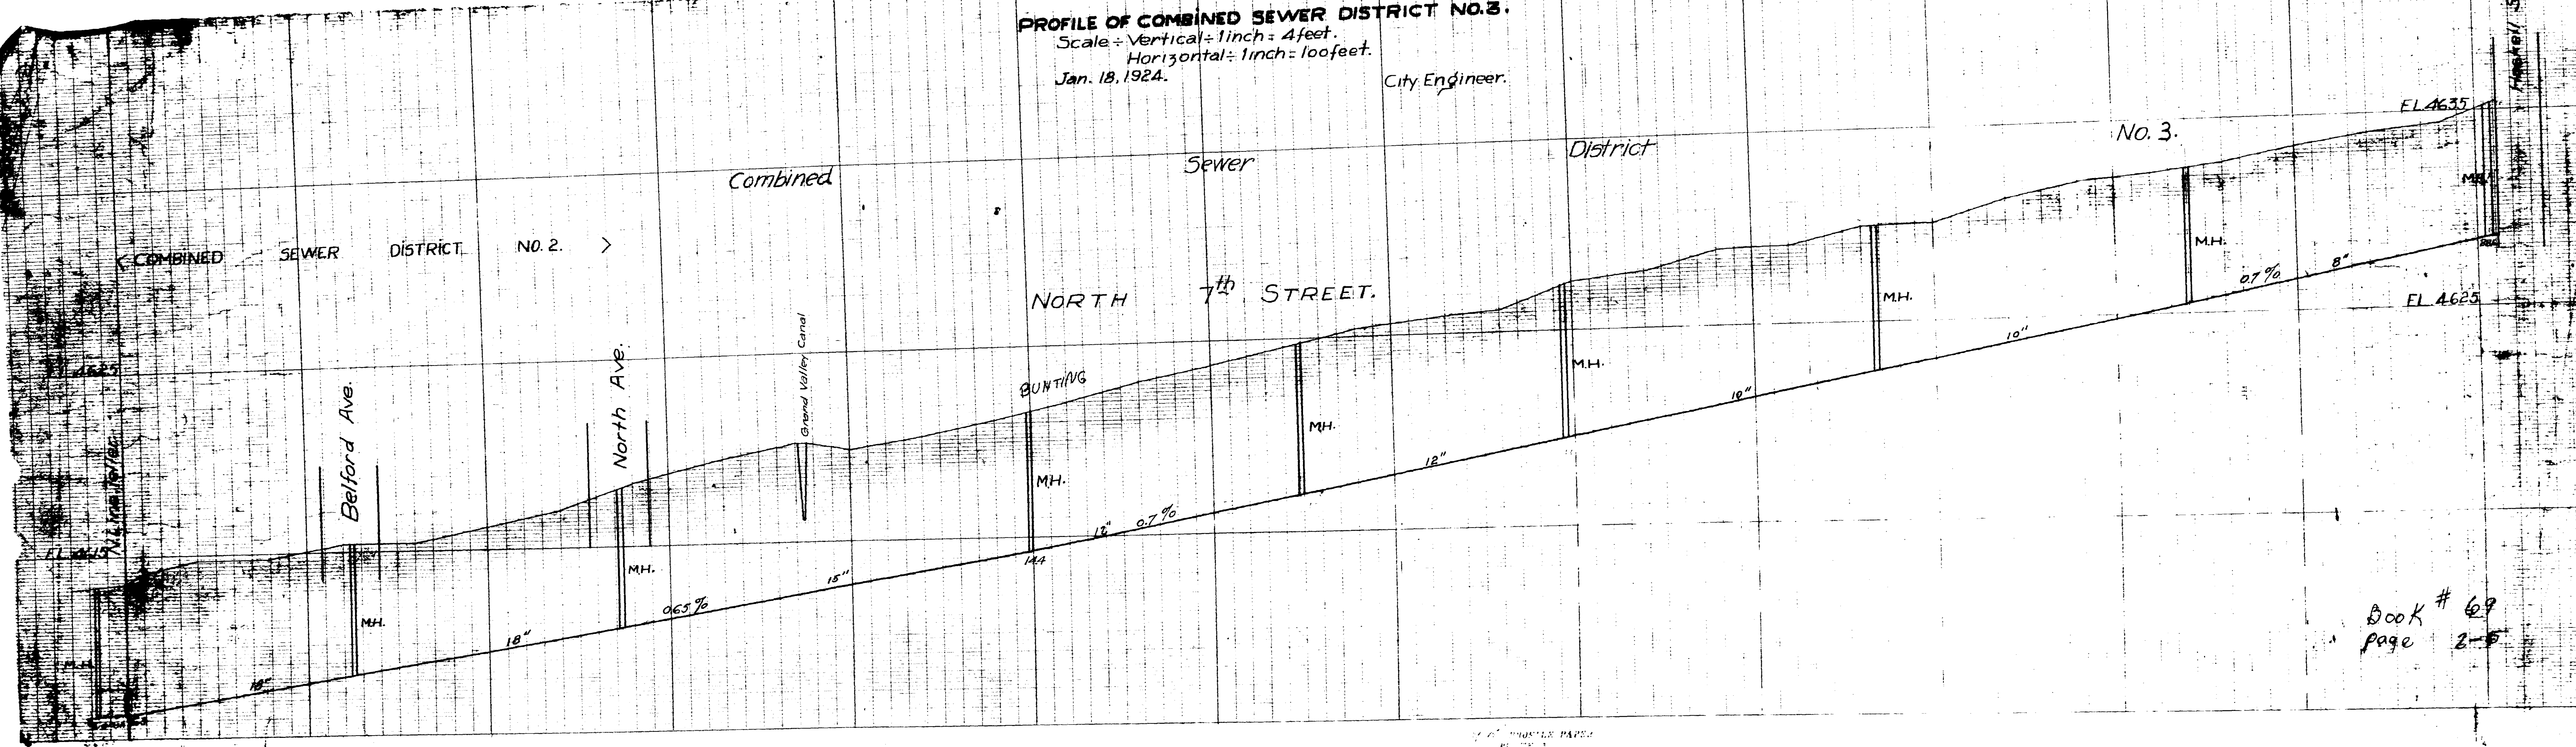

Book # 69  
 Page 2-5

BIDS RECEIVED  
 COMBINED SEWER DISTRICT NUMBER 3  
 Grand Junction Colo.

July 23 1924

02033501.tif

| VITRIFIED   |          |                   |            |                      |            |            |            |            |            |            |            |            |            |                     |            |         |
|---|----------|-------------------|------------|----------------------|------------|------------|------------|------------|------------|------------|------------|------------|------------|---------------------|------------|---------|
|   |          | CONTRACTOR        |            | CONTRACTOR           |            | CONTRACTOR |            | CONTRACTOR |            | CONTRACTOR |            | CONTRACTOR |            | ENGINEER'S ESTIMATE |            |         |
|   |          | John A Butler     |            | Winterburn + Lumsden |            |            |            |            |            |            |            |            |            |                     |            |         |
| Item No   | Quantity | Item              | Unit Price | Total                | Unit Price | Total      | Unit Price | Total      | Unit Price | Total      | Unit Price | Total      | Unit Price | Total               | Unit Price | Total   |
| 1   | 565.00   | 15" x 29' cut     | 1.52       | 858.80               | 1.50       | 847.50     |            |            |            |            |            |            | 1.56       | 881.40              |            |         |
| 2   | 280.00   | 12" x 29' "       | 1.30       | 364.00               | 1.41       | 394.80     |            |            |            |            |            |            | 1.30       | 364.00              |            |         |
| 3   | 860.00   | 10" x 29' "       | 1.05       | 903.00               | 1.07       | 920.20     |            |            |            |            |            |            | 1.09       | 937.40              |            |         |
| 4   | 430.00   | 8" x 29' "        | 0.82       | 352.60               | 0.90       | 387.00     |            |            |            |            |            |            | 0.82       | 352.60              |            |         |
| 5   | 120.00   | 8" Sew. S.C. Cap. | 0.72       | 86.40                | 0.90       | 108.00     |            |            |            |            |            |            | 0.75       | 90.00               |            |         |
| 6   | 6        | Manholes          | 58.00      | 348.00               | 55.00      | 330.00     |            |            |            |            |            |            | 60.00      | 360.00              |            |         |
| 7   | 4        | Satch Basins      | 56.00      | 224.00               | 55.00      | 220.00     |            |            |            |            |            |            | 60.00      | 240.00              |            |         |
| 8   | 6 feet   | add depth M.H.    | 3.00       | 18.00                | 4.00       | 24.00      |            |            |            |            |            |            |            |                     |            |         |
| TOTAL   |          |                   |            | 3752.80              |            | 3880.10    |            |            |            |            |            |            |            |                     |            | 3923.40 |
| Date of Completion Sept. 1, 1924. Sept. 10, 1924. |          |                   |            |                      |            |            |            |            |            |            |            |            |            |                     |            |         |

Y LOCATIONS  
COMBINED SEWER DIST NO 3  
Grand Junction Colo  
Scale 1" = 60 ft.

