




SANITARY SEWER DIST. NO. 15

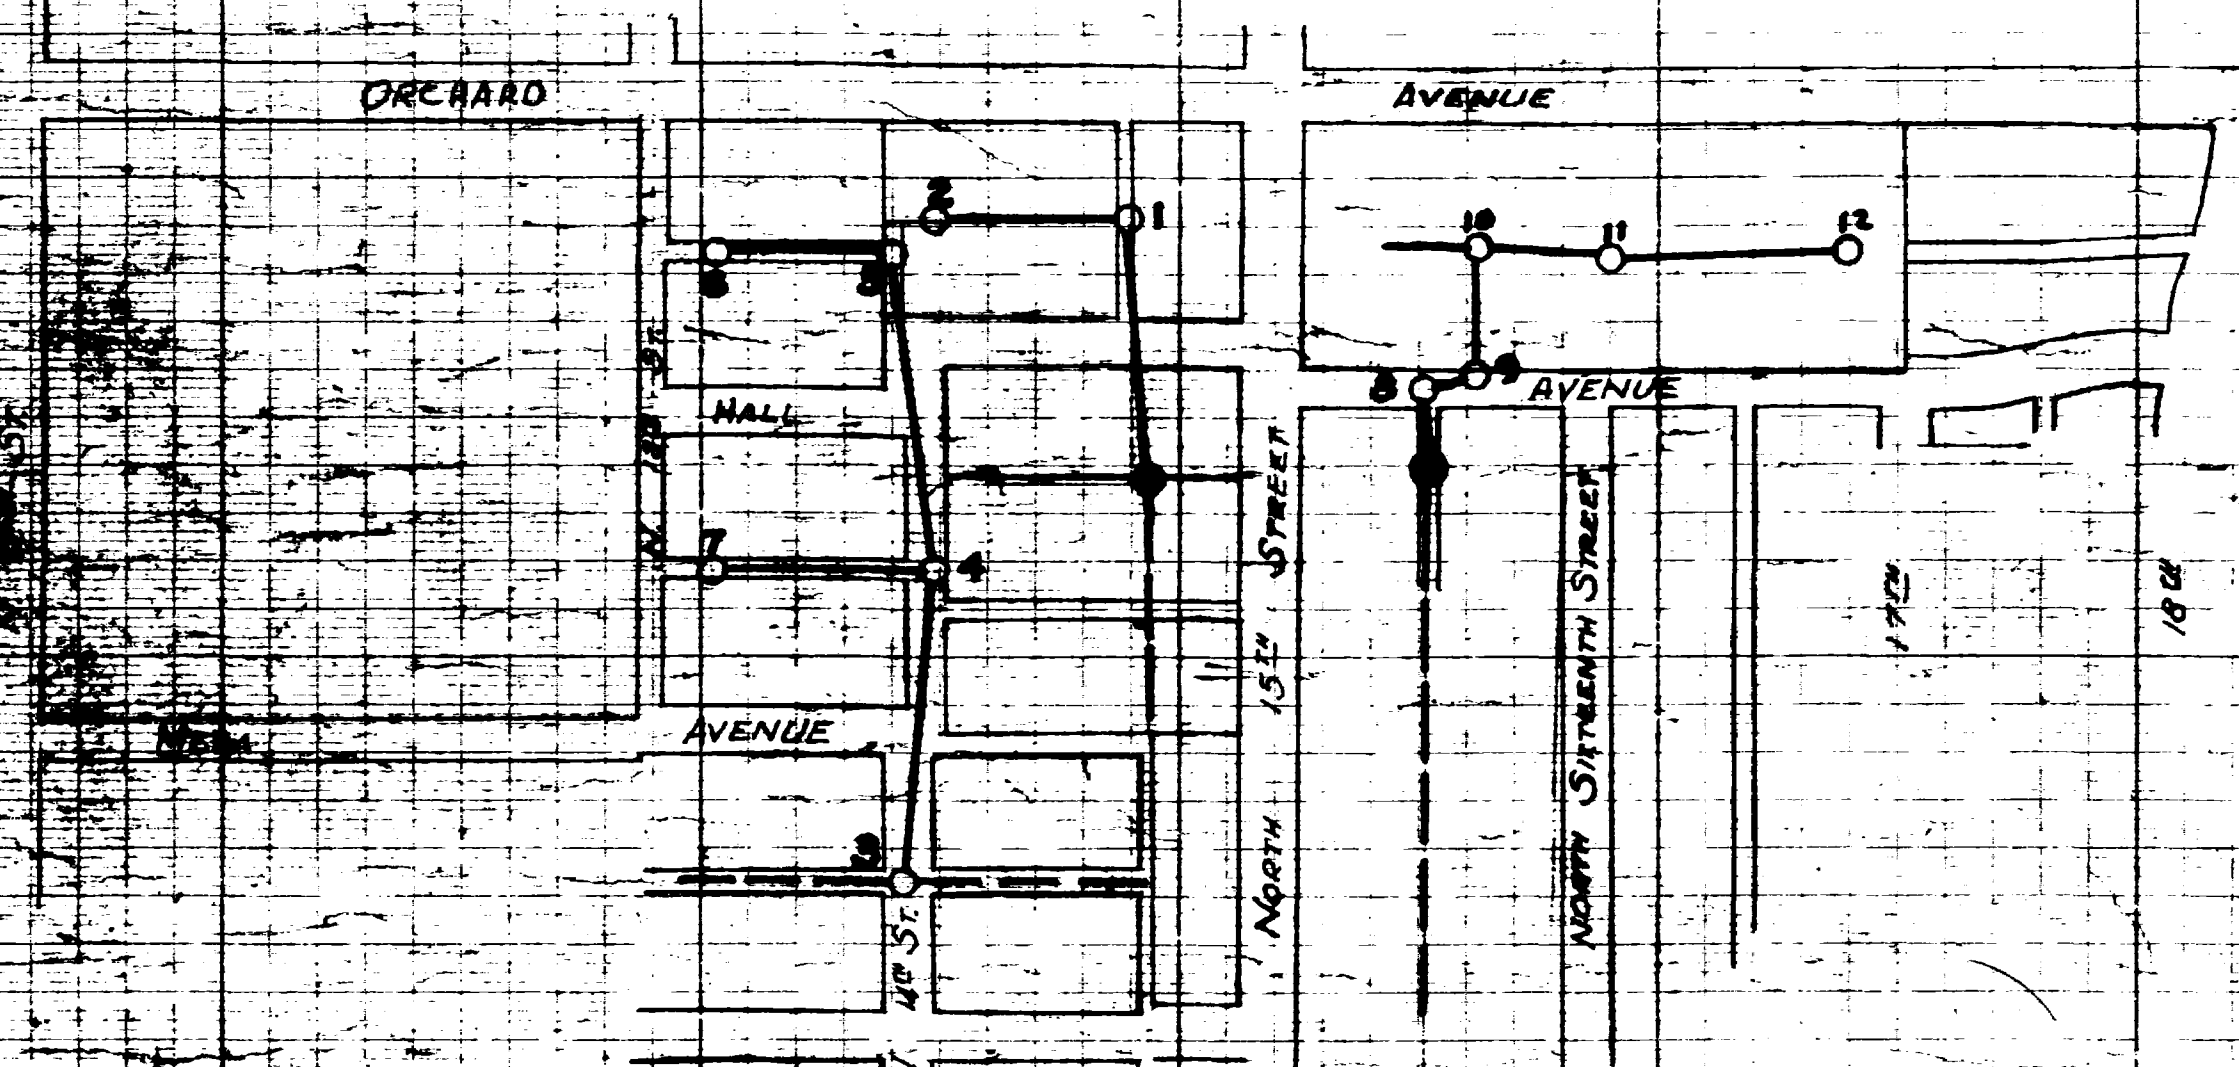


NORTH FIFTEENTH STREET

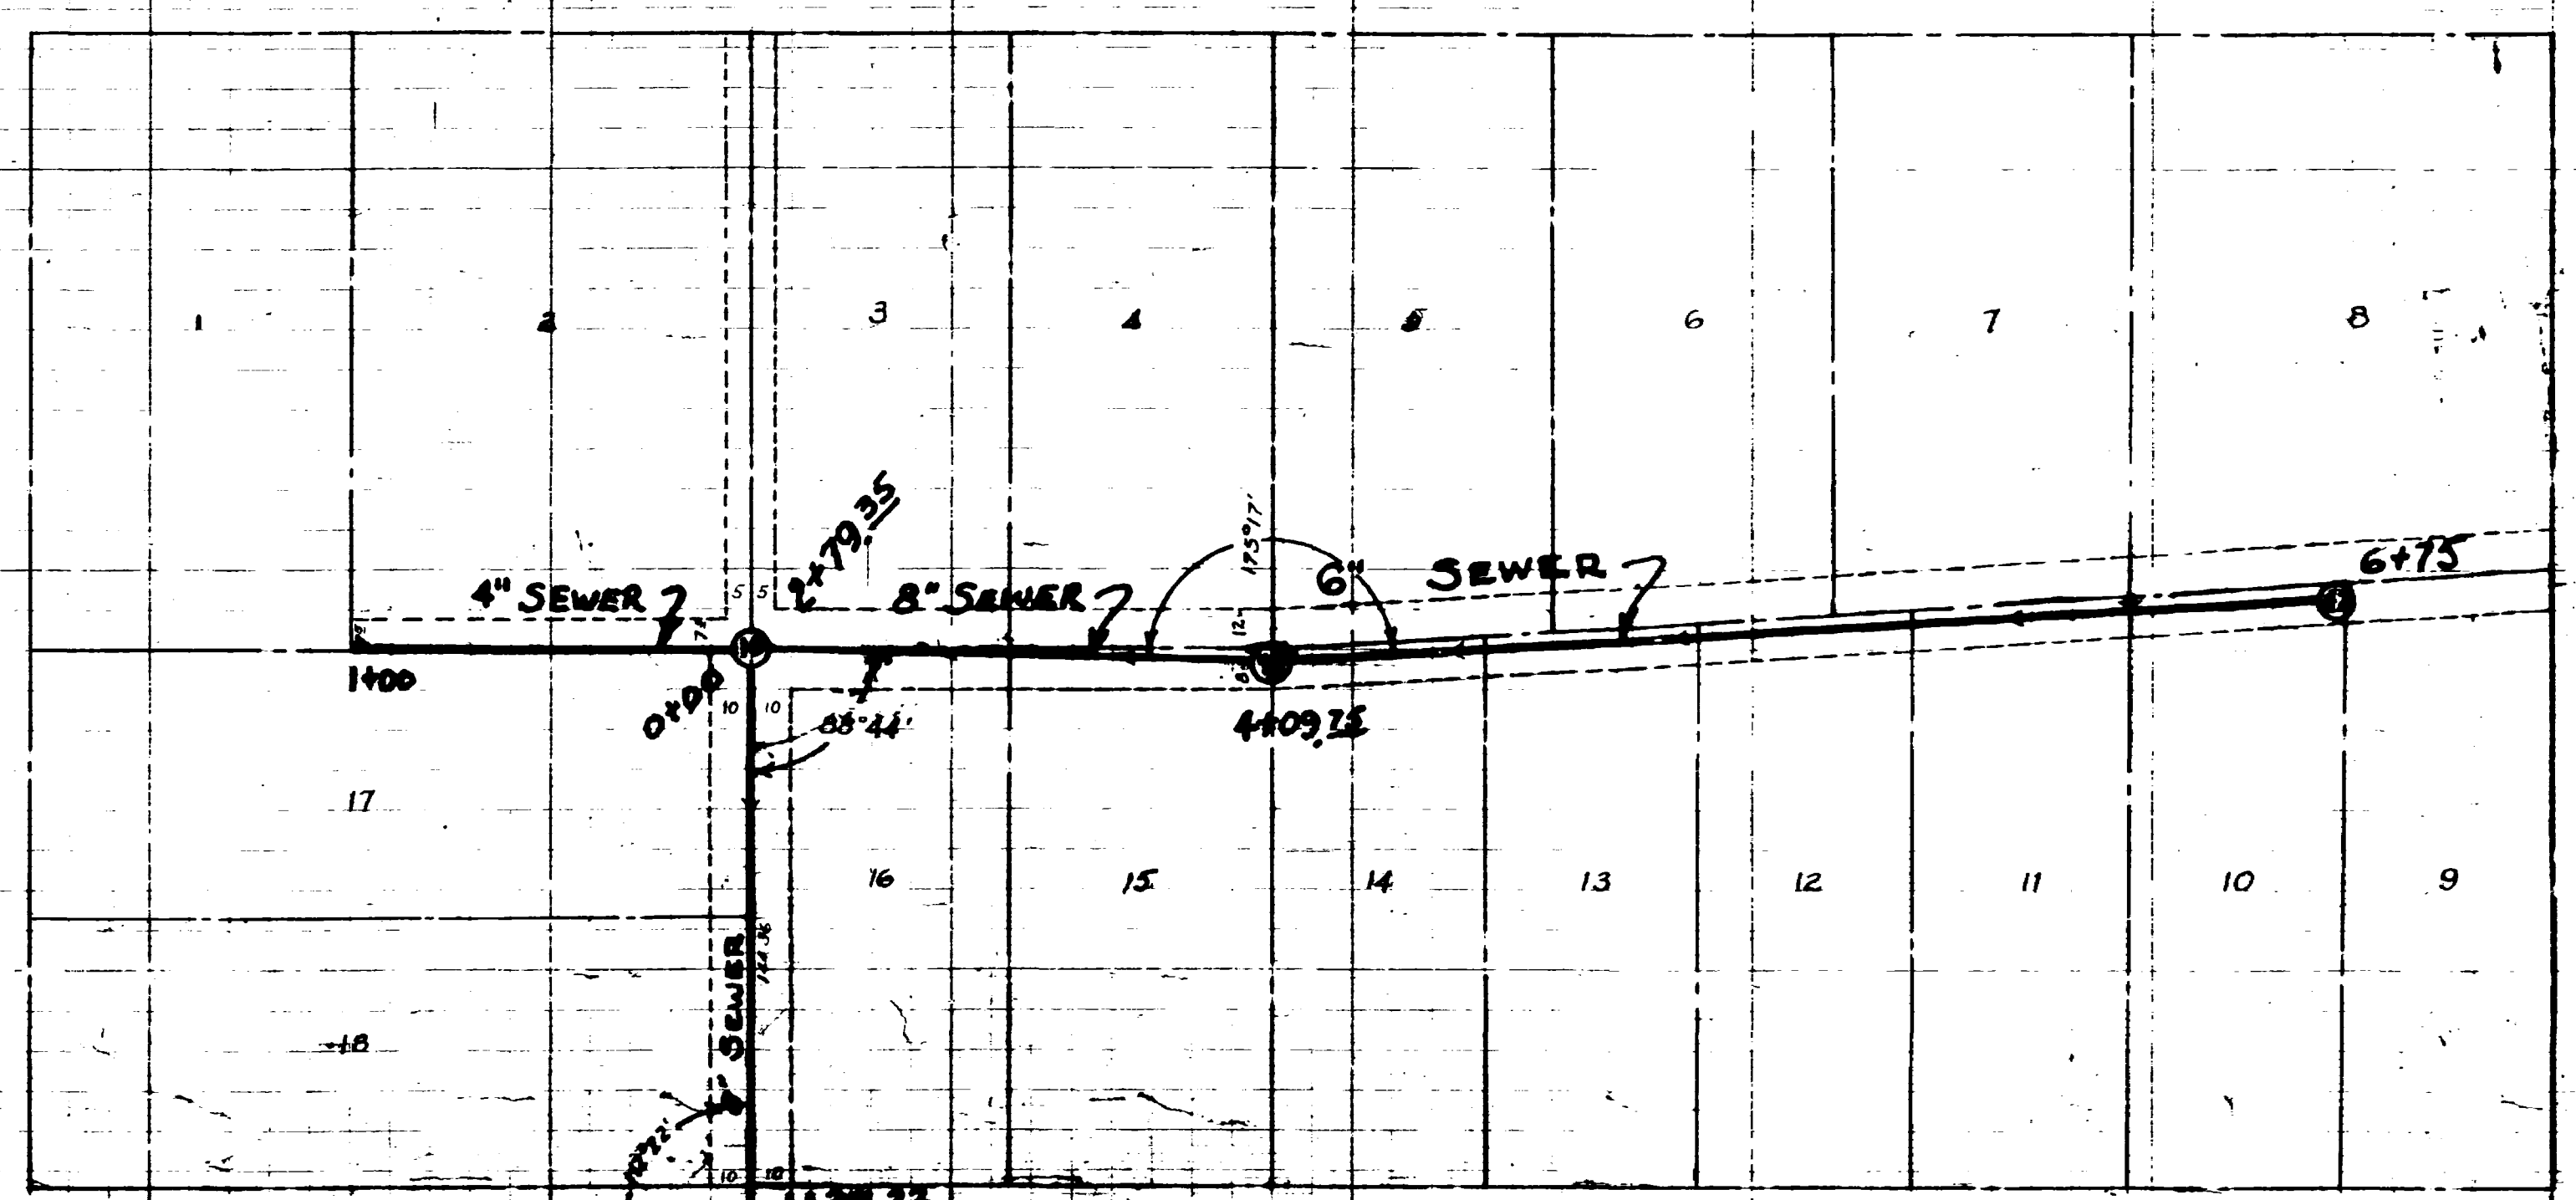


PLAN
 NORTH SUNNYVALE ACRES
 ALLEY BETWEEN ORCHARD &
 HALL AVE, 15TH TO 17TH STREETS
 SCALE 1"=40'

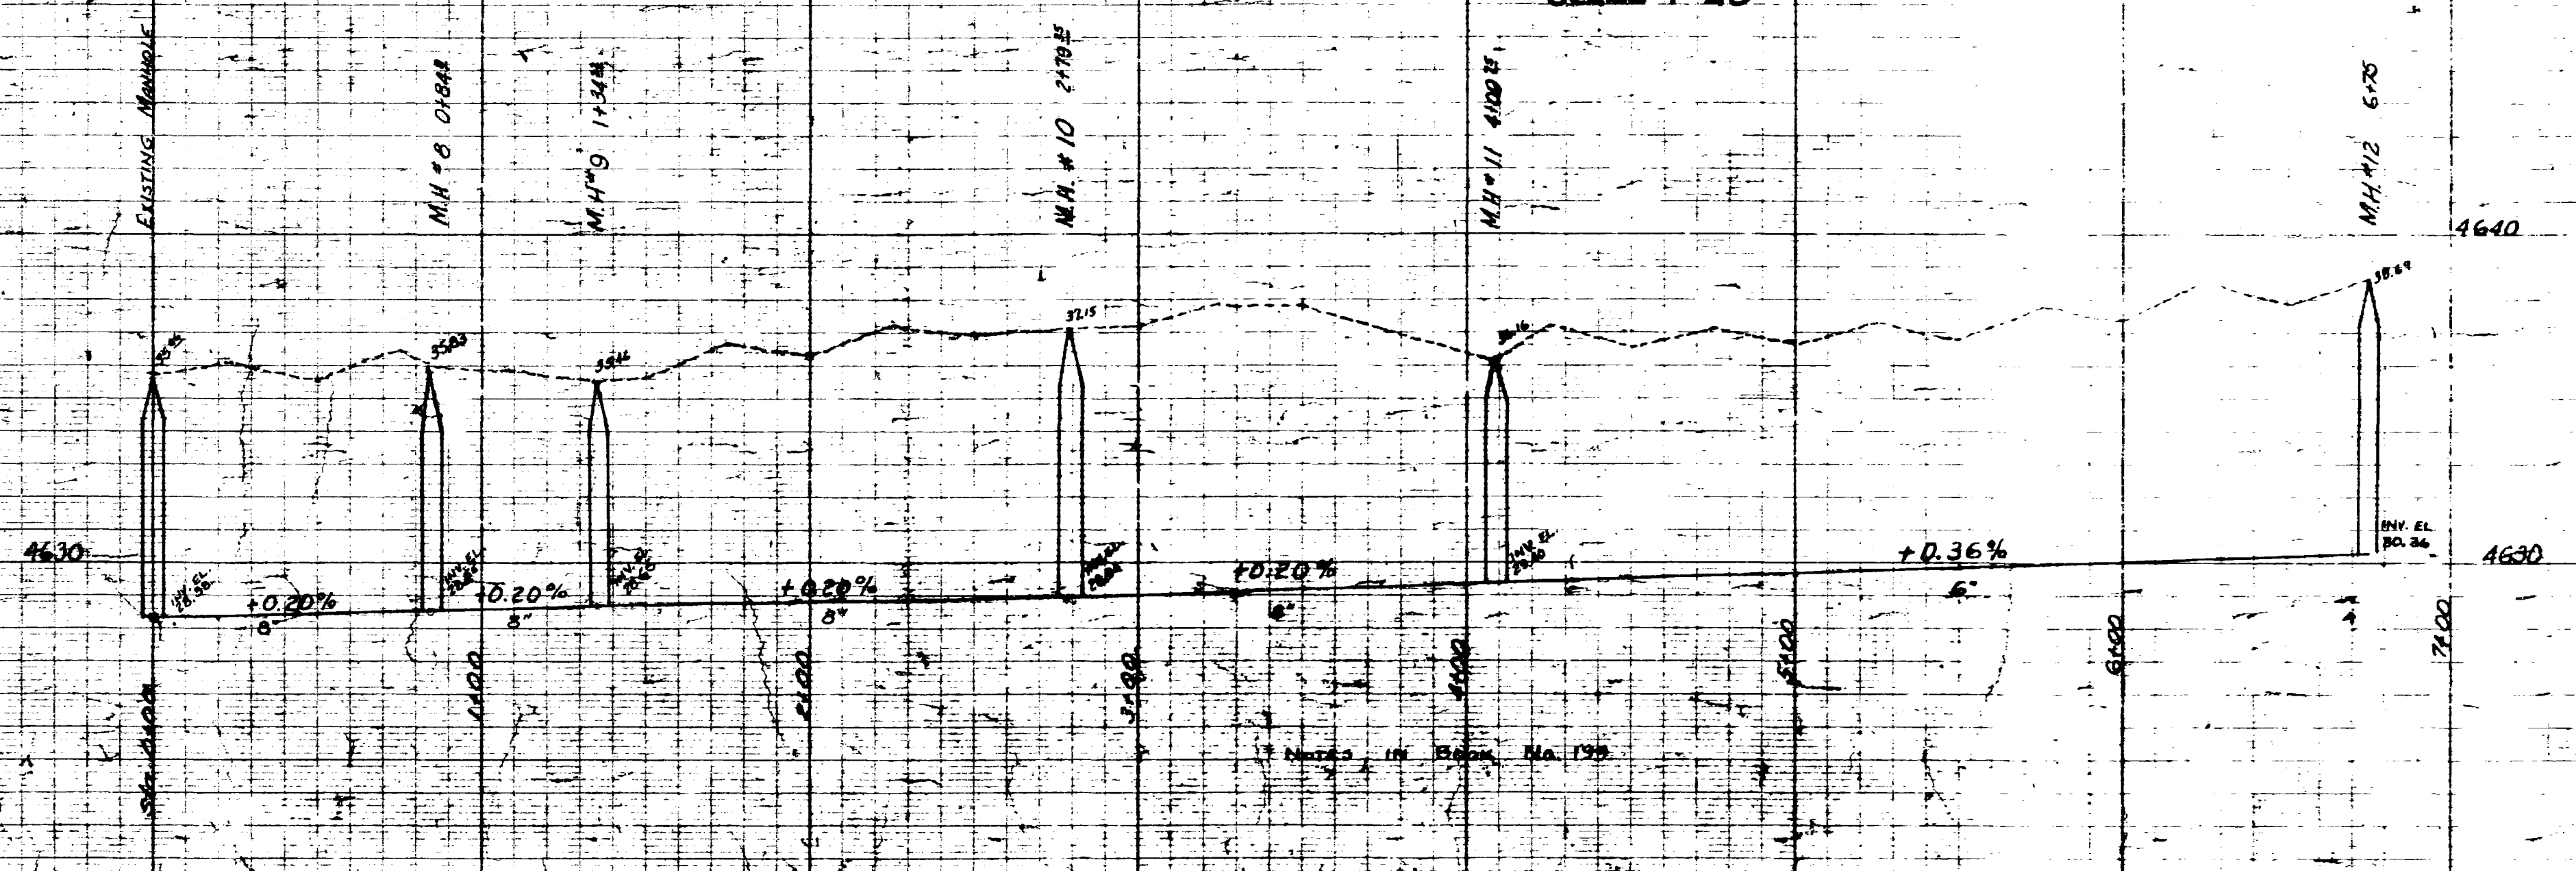

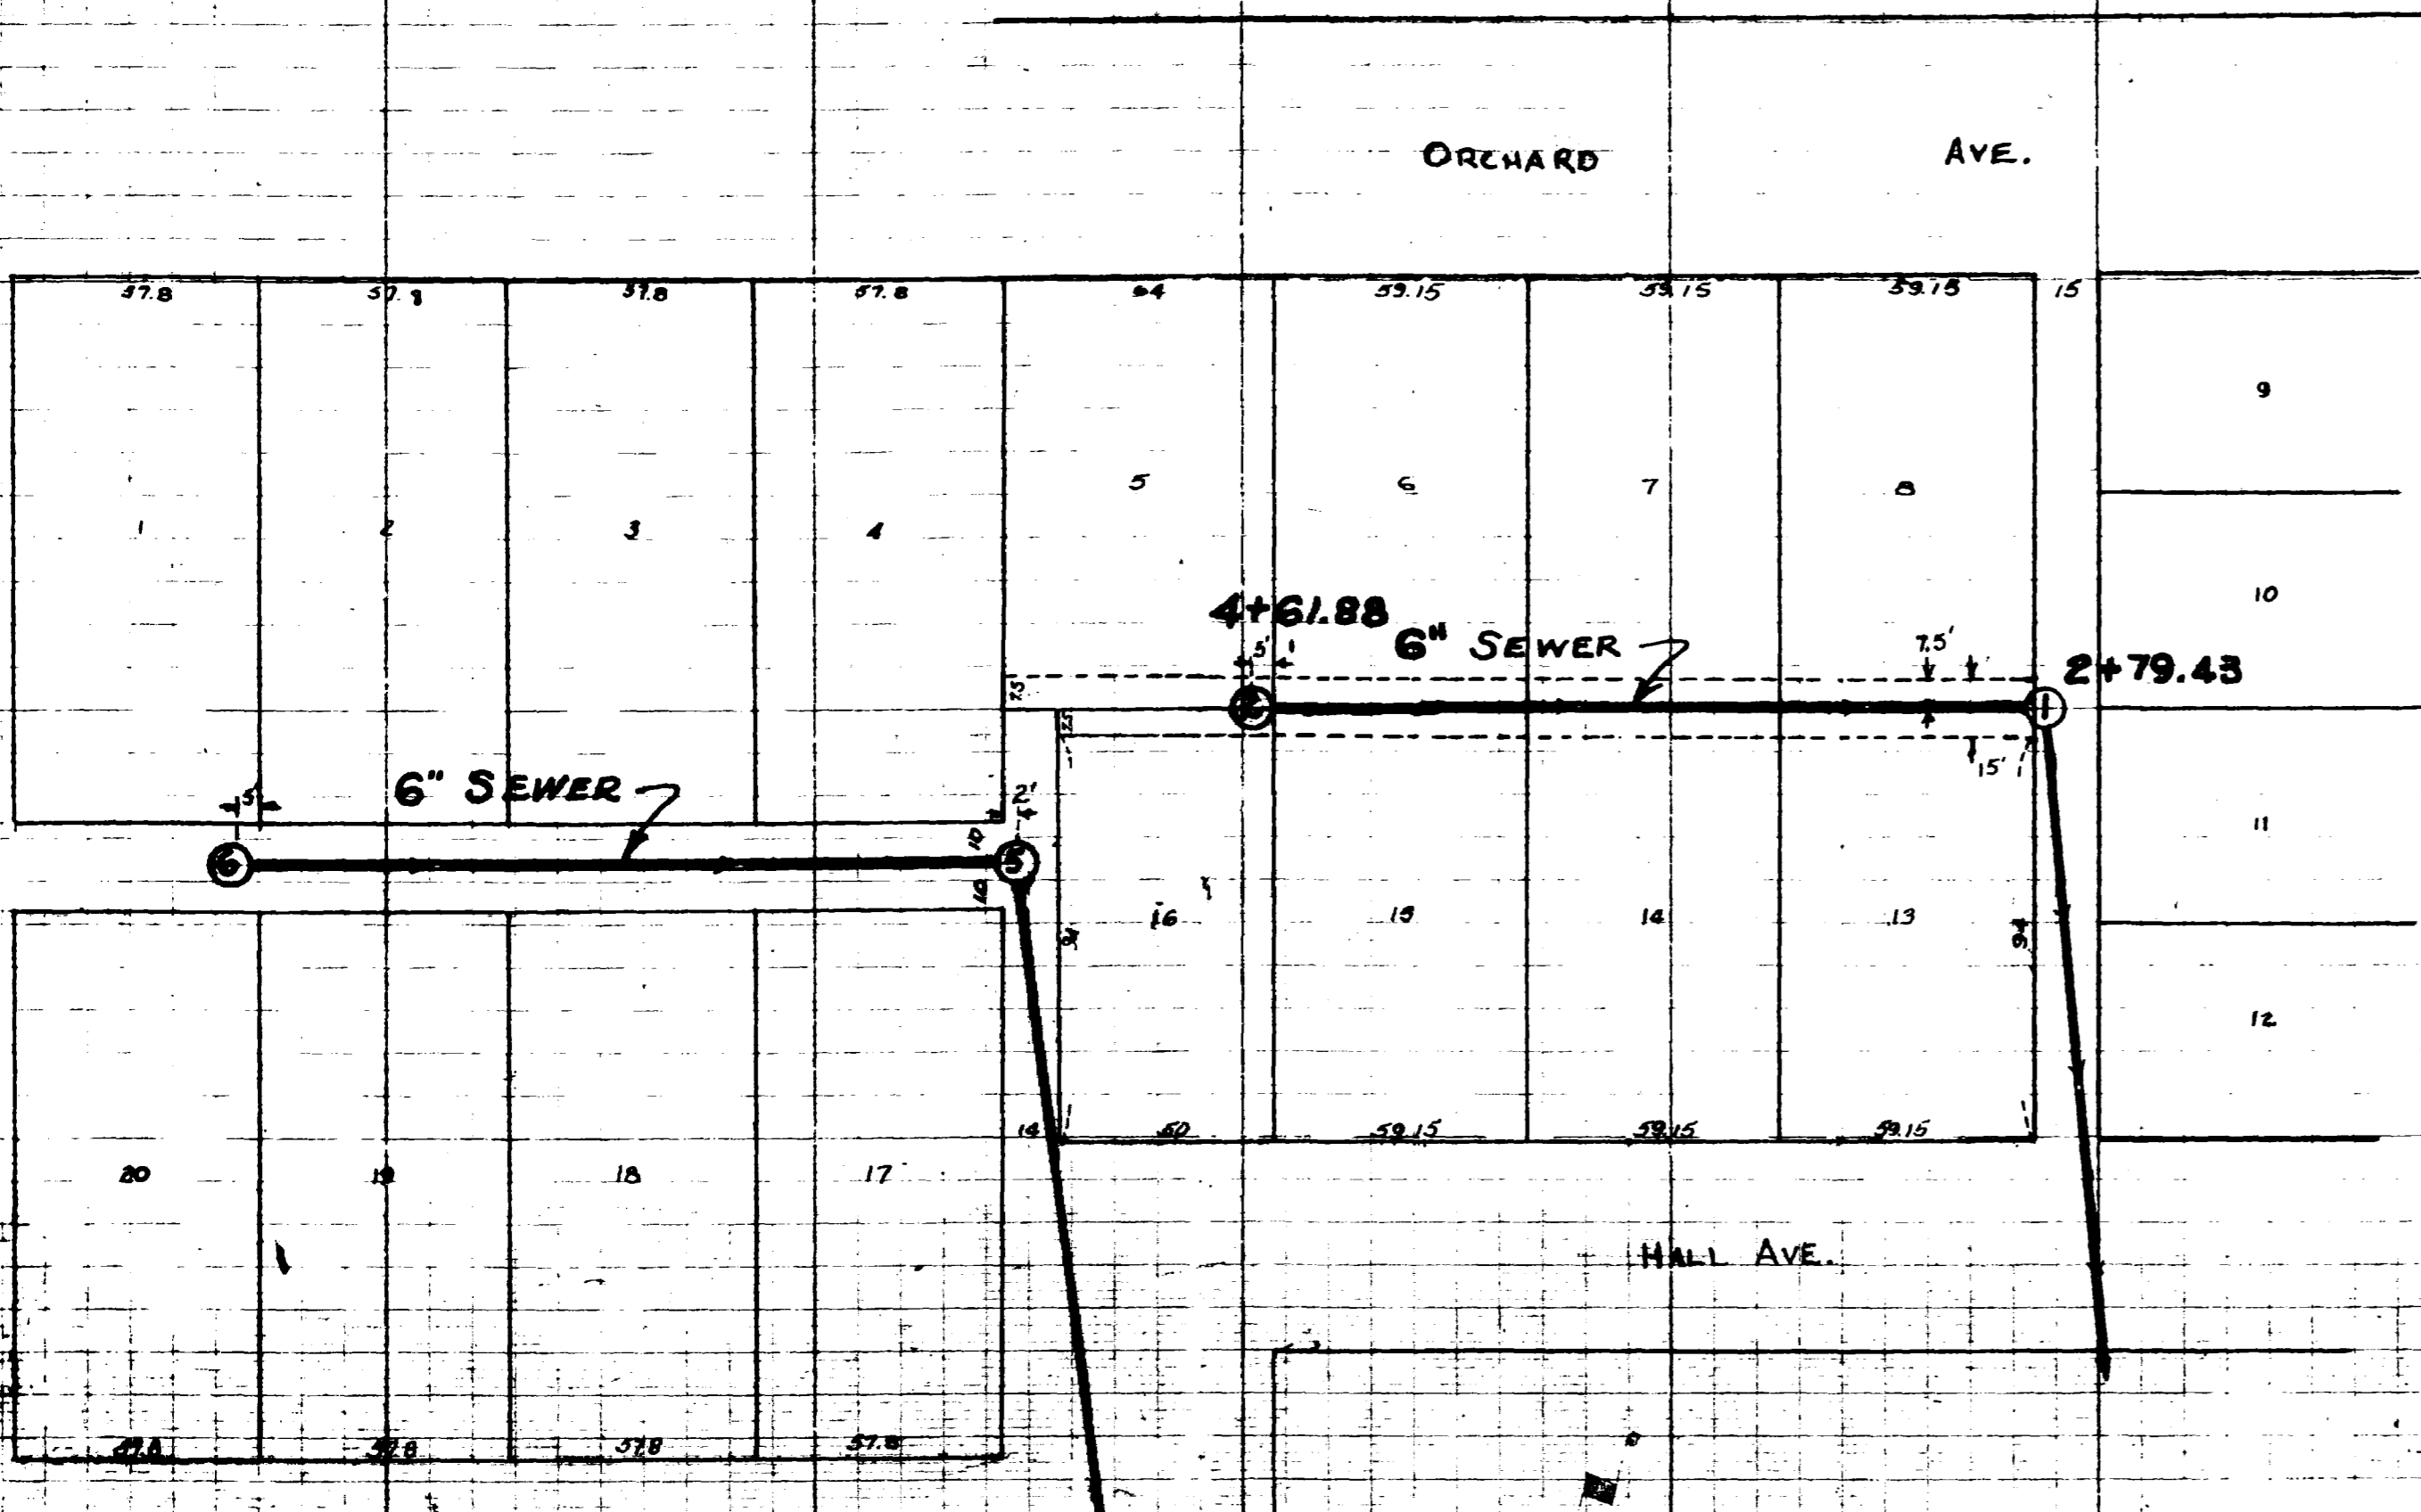

PLAN
ALLEY BETWEEN HALL &
ORCHARD AVENUES
EAST HOLME-IN-GRANDVIEW
SCALE 1"=40'

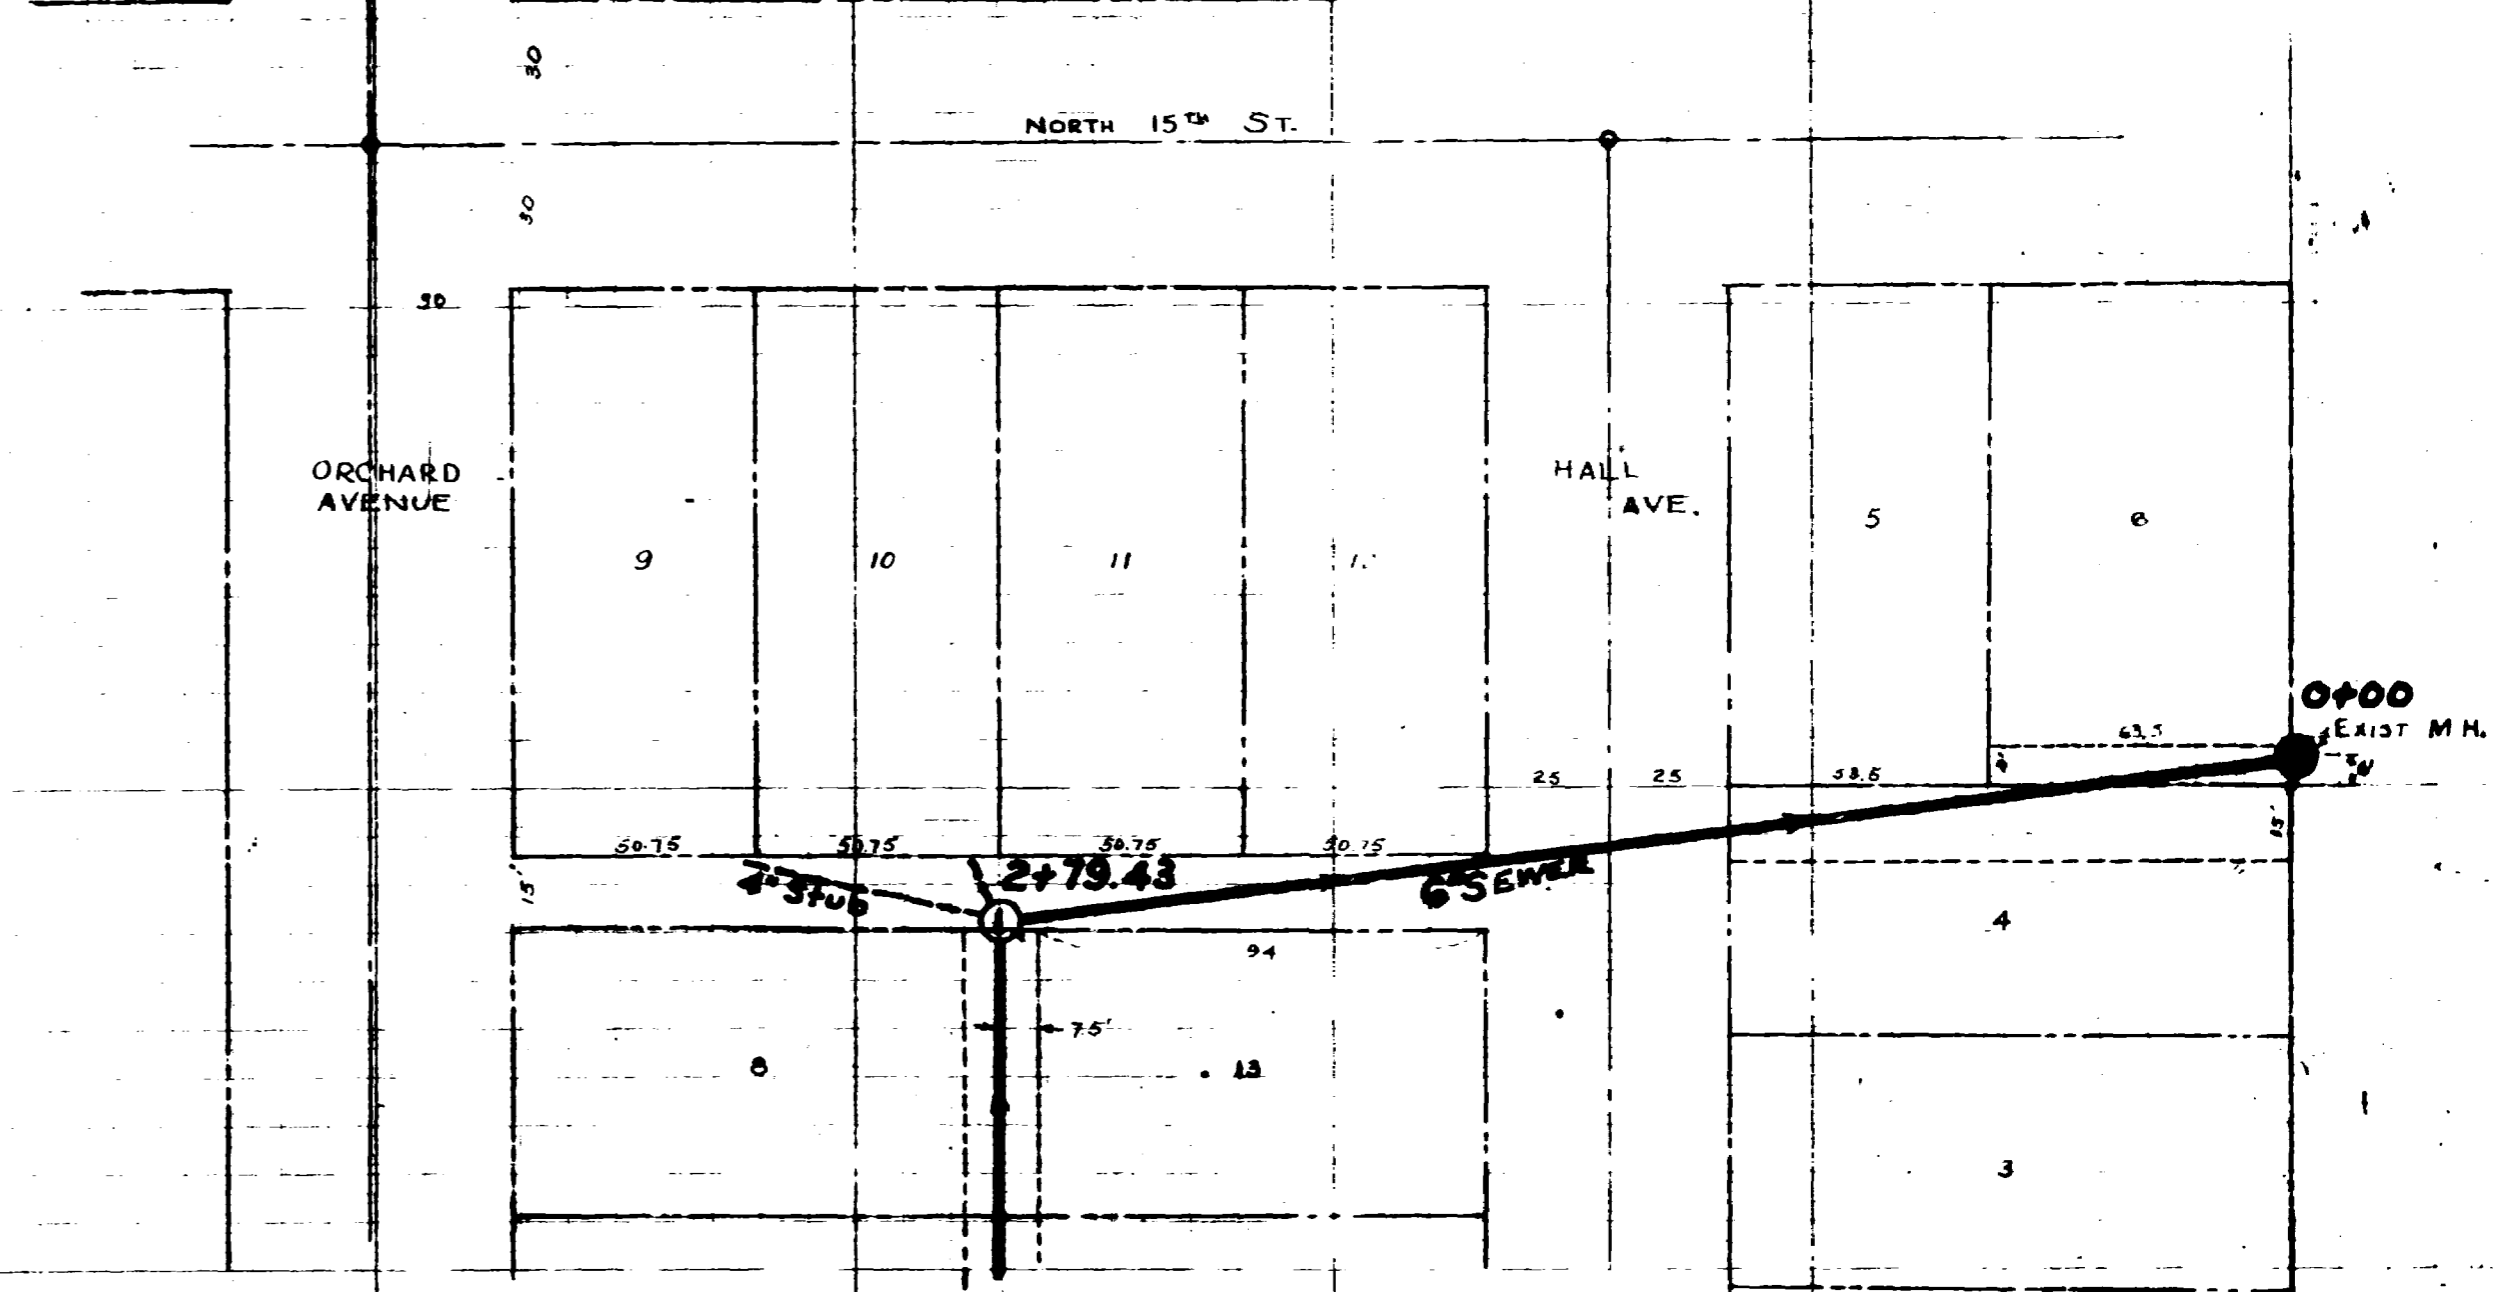

PLAN
NORTH-SOUTH ALLEY
BETWEEN 14TH & 15TH STREETS
EAST HOLME-IN-GRANDVIEW
SCALE 1"=40'

