
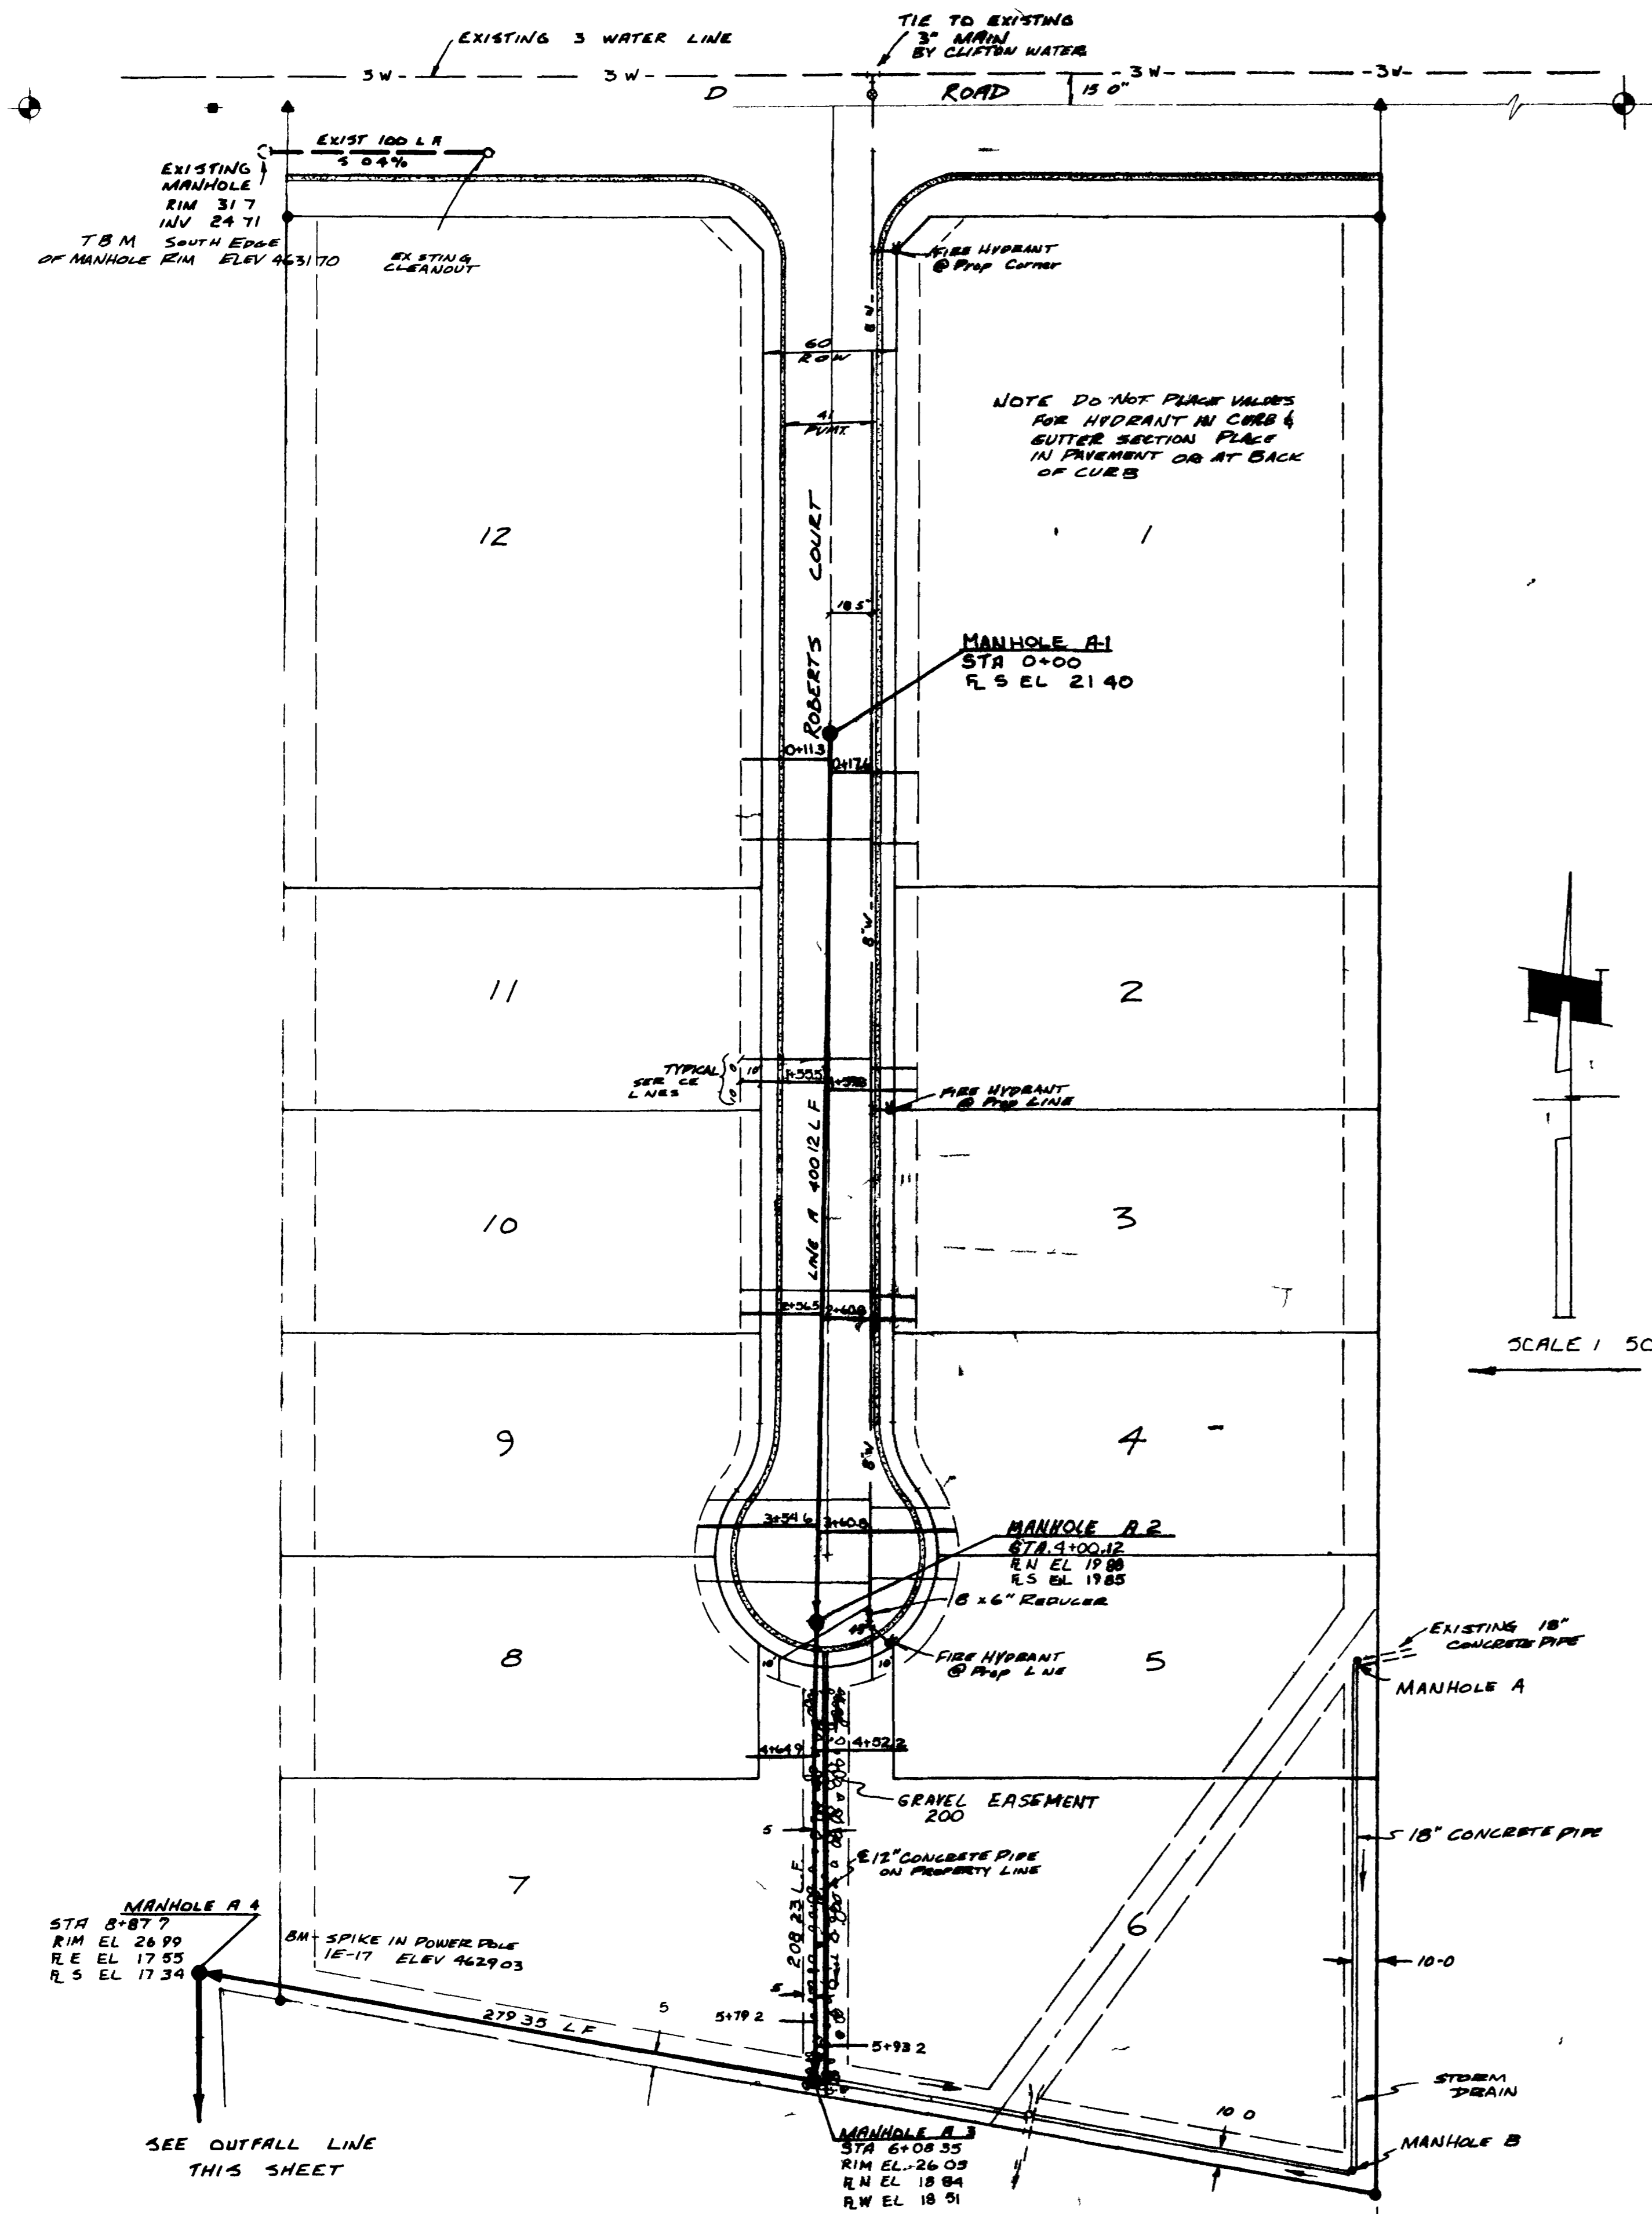


C Y D	
ITP	
BY	
DATE	1981
BY	ONE
DATE	ONE

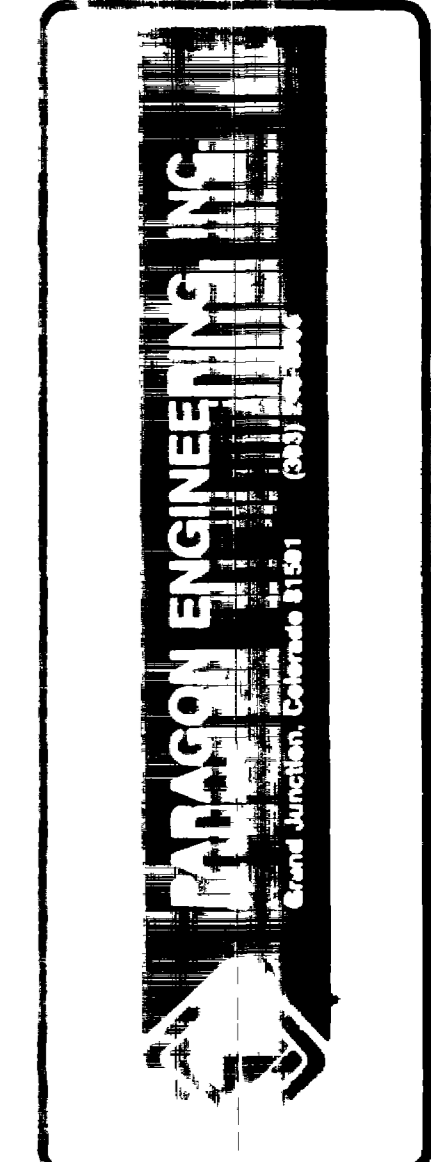

BENCH MARK: BEARS CAP
32 1/2' P. ROAD
ELEV 4633 11

GENERAL NOTES



- 1 SEE WORK NOTES SANITARY SEWER DETAILS SHEET 7
- 2 SEWERS AND WATER SERVICES TO BE EXTENDED 10' INSIDE PROPERTY LINES
- 3 CONTRACTOR TO SET TOP OF ECCENTRIC CONE AT TOP OF SUBGRADE
- 4 CONTRACTOR TO PROVIDE GRAVELLED EASEMENT 200' LONG 20' WIDE 5" THICK CLASS 6 AGGREGATE.

WATER QUANTITIES

- 1 8" MAINS - 700 L.F.
- 2 HYDRANT ASSEMBLIES:
INCLUDES TEES, VALVES, & PIPE RUN - 3 EACH
- 3 8" GATE VALVE - 1 EACH
- 4 SERVICE TAPS - 12 EACH

SEWER QUANTITIES

- 1 8" SEWER MAINS - 1992.01 L.F.
- 2 STANDARD MANHOLES - 7 EACH
- 3 DROP MANHOLES - 1 EACH
- 4 SERVICES - 12 EACH
- 5 4" SEWER SERVICES 431 L.F.

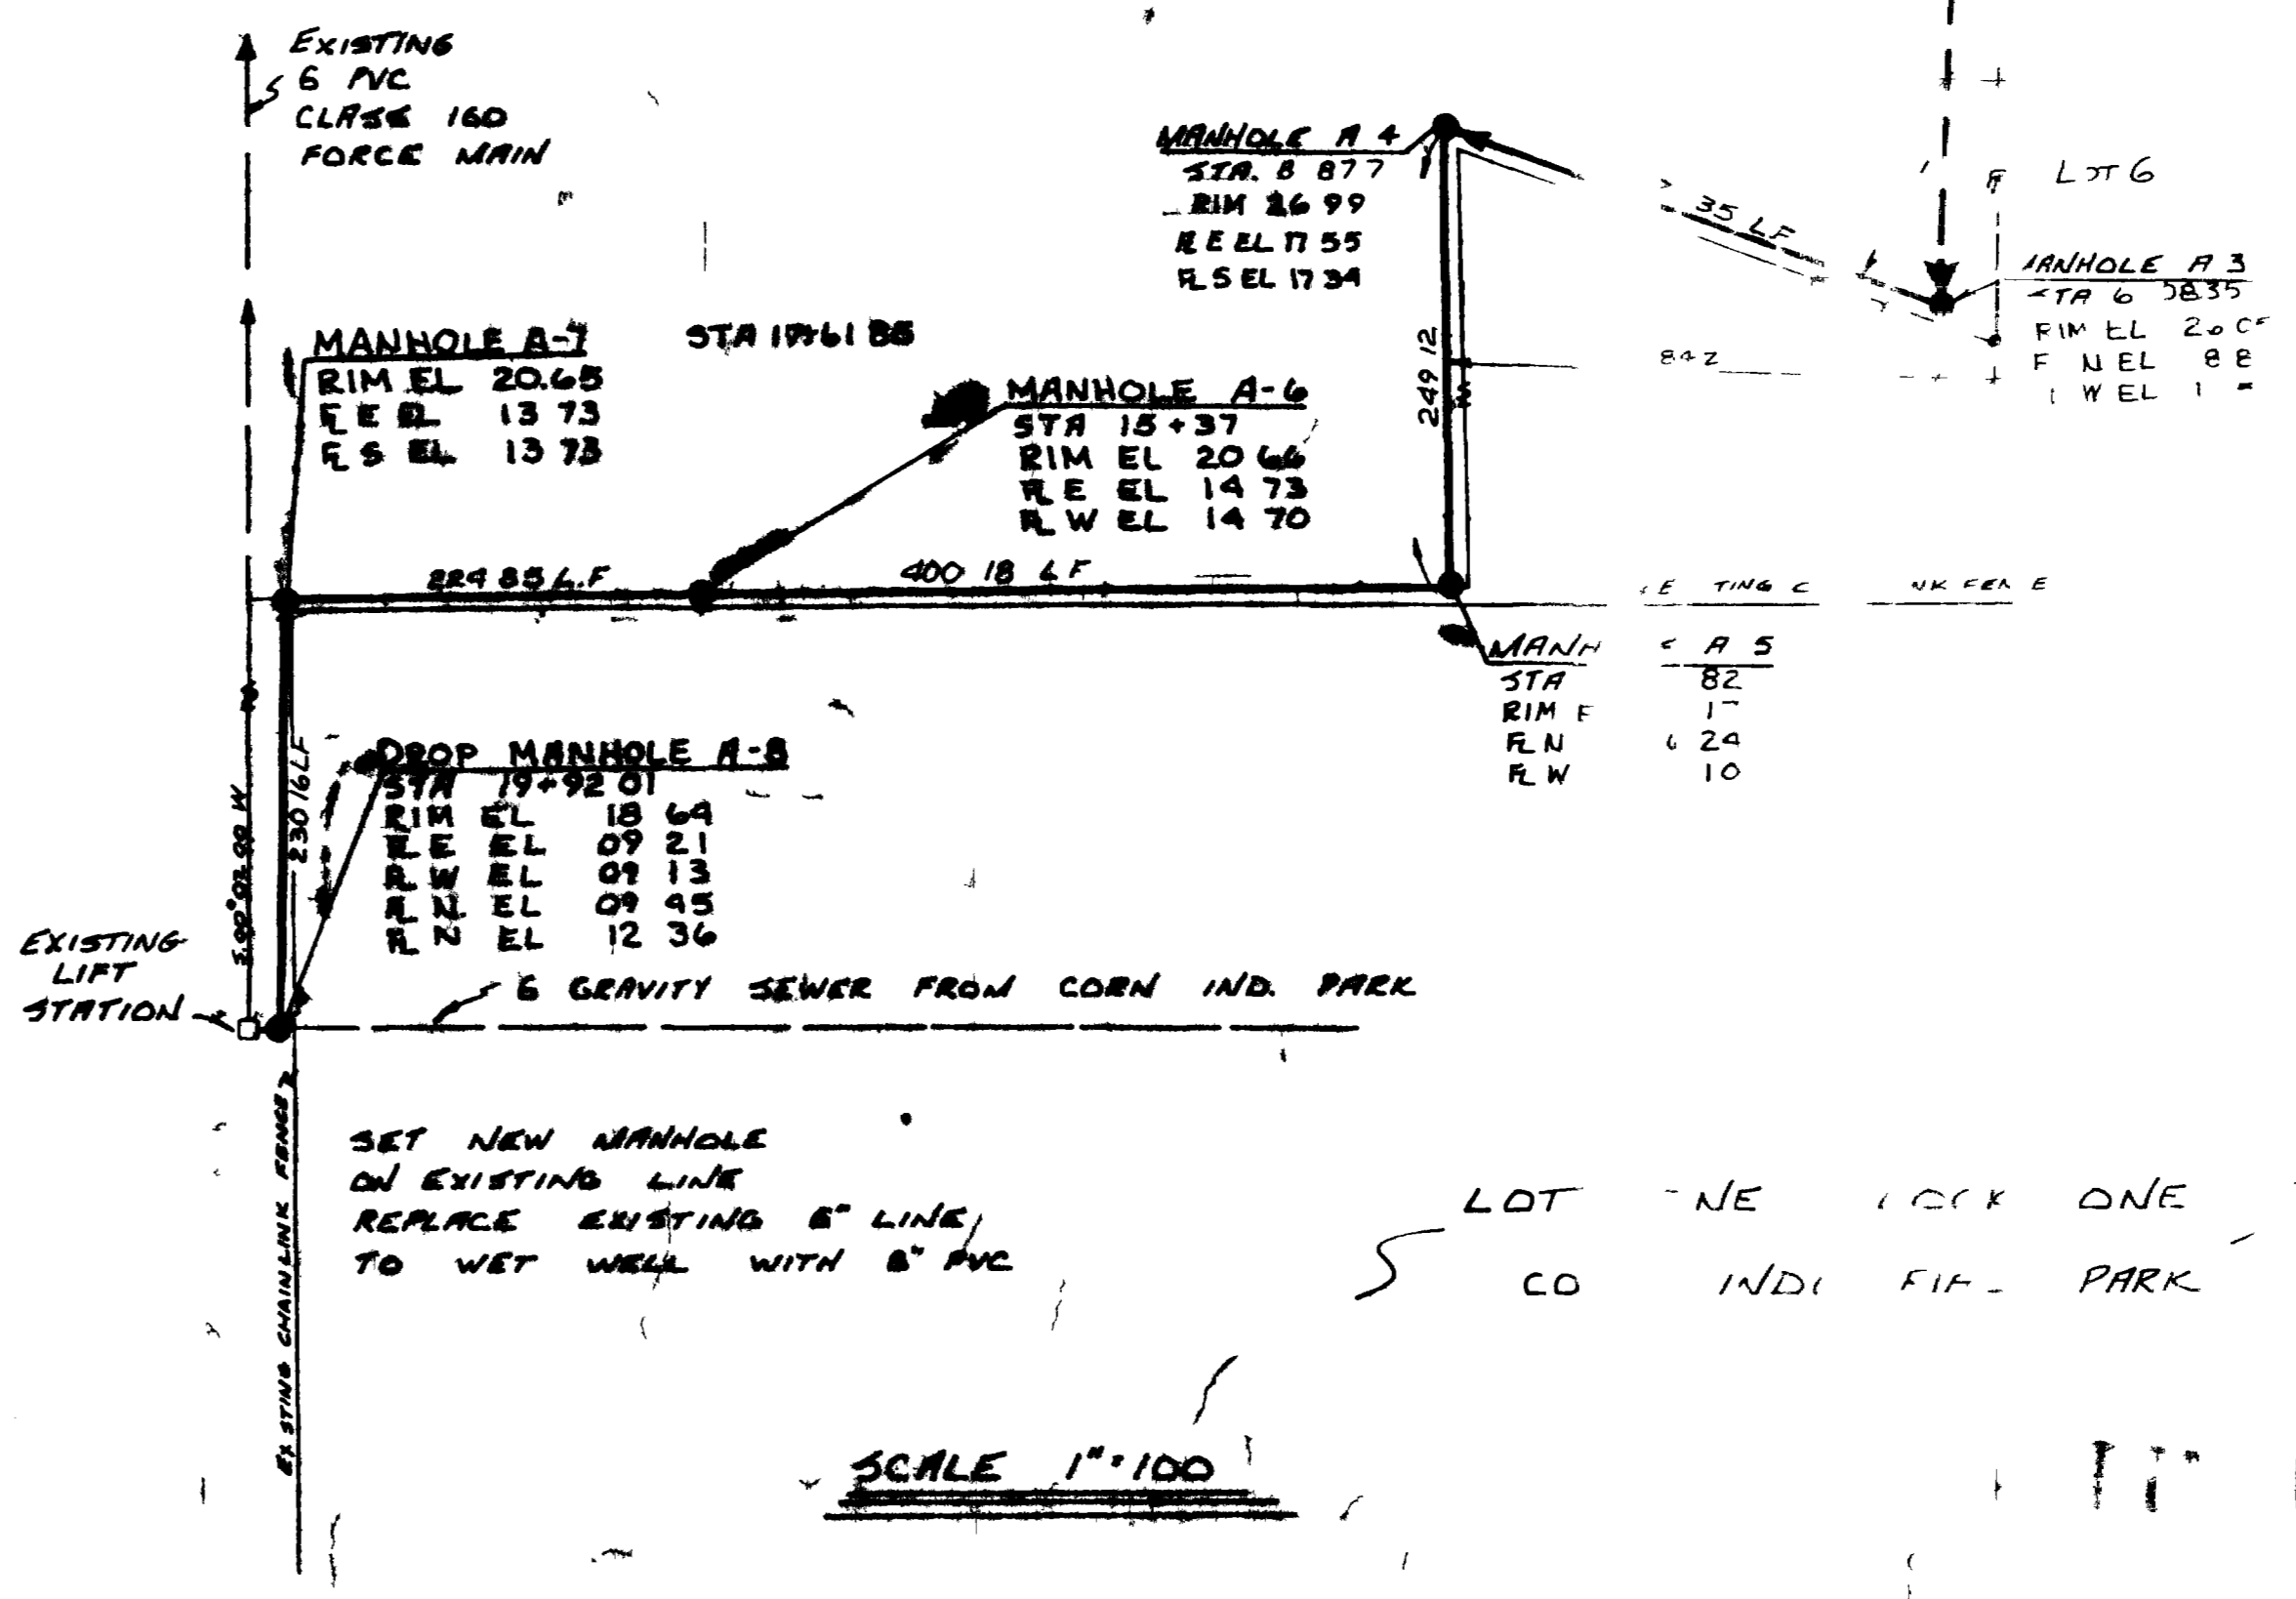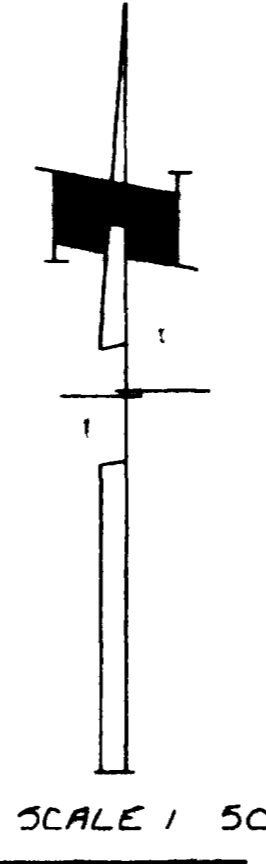

MANHOLE A-4
STA 8+87.7
RIM EL 26.99
R.E. EL 17.55
R.S. EL 17.34

MANHOLE A-3
STA 6+08.55
RIM EL 26.05
R.N. EL 18.84
R.W. EL 18.91

MANHOLE A-7
RIM EL 20.65
R.E. EL 13.73
R.S. EL 13.73

MANHOLE A-6
STA 15+37
RIM EL 20.66
R.E. EL 14.73
R.W. EL 14.70

DROP MANHOLE A-8
STA 19+92.01
RIM EL 18.64
R.E. EL 09.21
R.N. EL 09.13
R.W. EL 09.45
R.N. EL 12.36




MANHOLE A-4
STA 8+87.7
RIM 26.99
R.E. EL 17.55
R.S. EL 17.34

DATE: 11/1/81
BY: ONE
SCALE: 1" = 100'

PARAGON ENGINEERING INC.
 GRAND JUNCTION, COLORADO 81501
 (303) 786-1111
 PLANS

CHECKED
DJR
 DATE
 Apr. 9, 1982
 HORIZ. SCALE VERT.
 1"=50' 1"=5'

REVISIONS	BY
As Quoted Profile	DSE

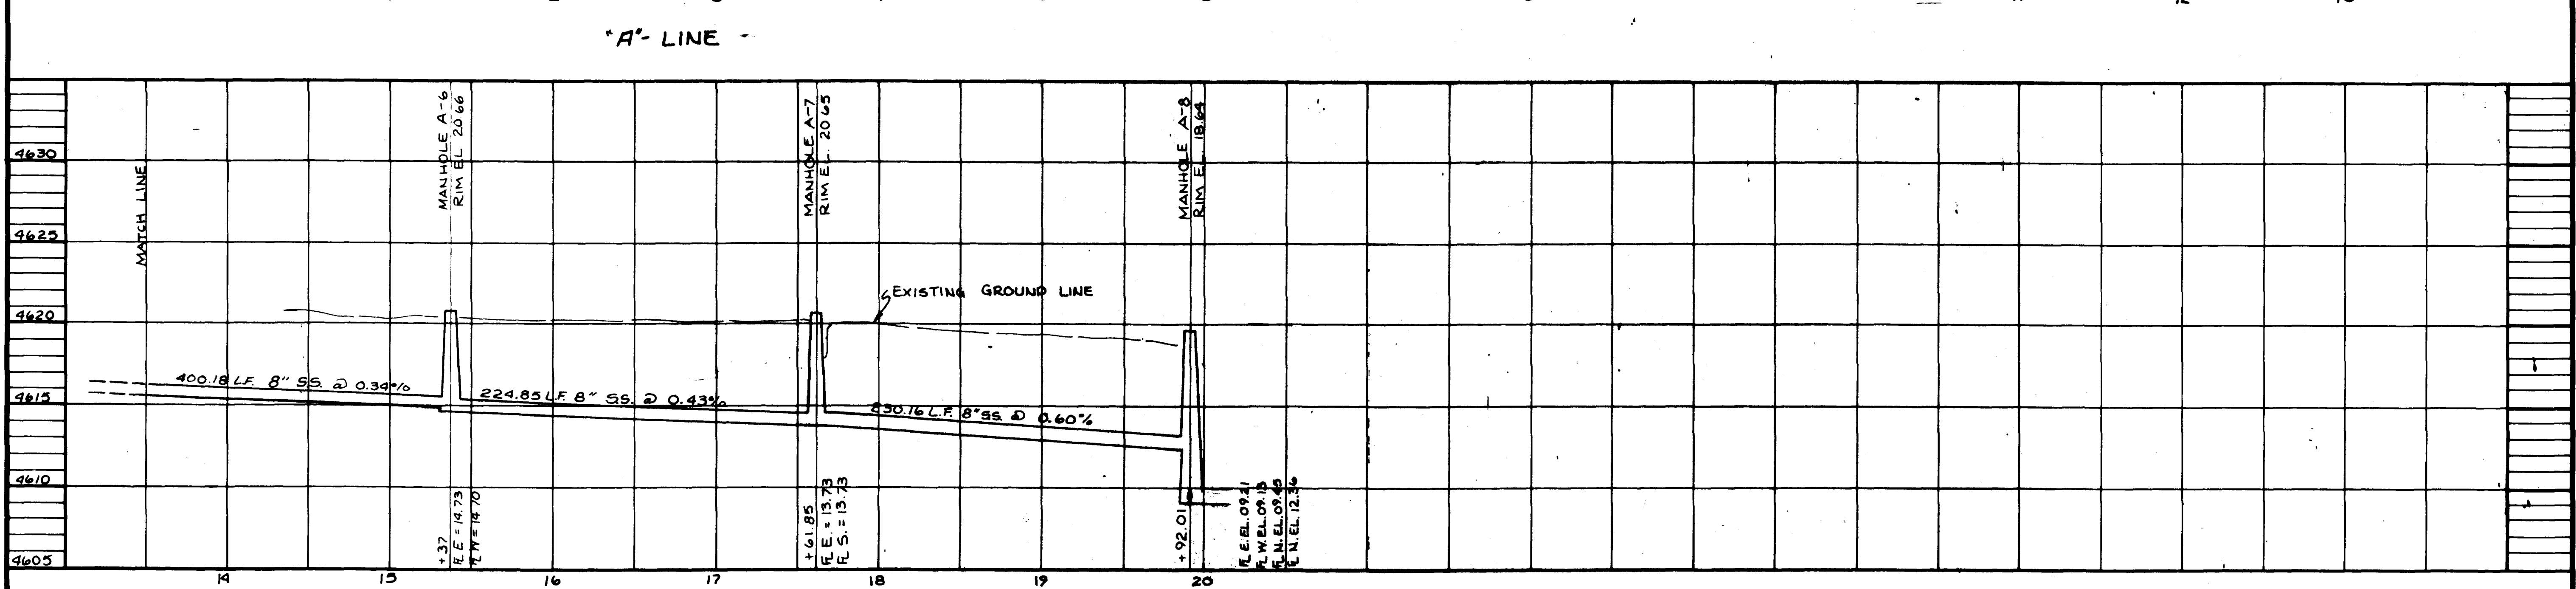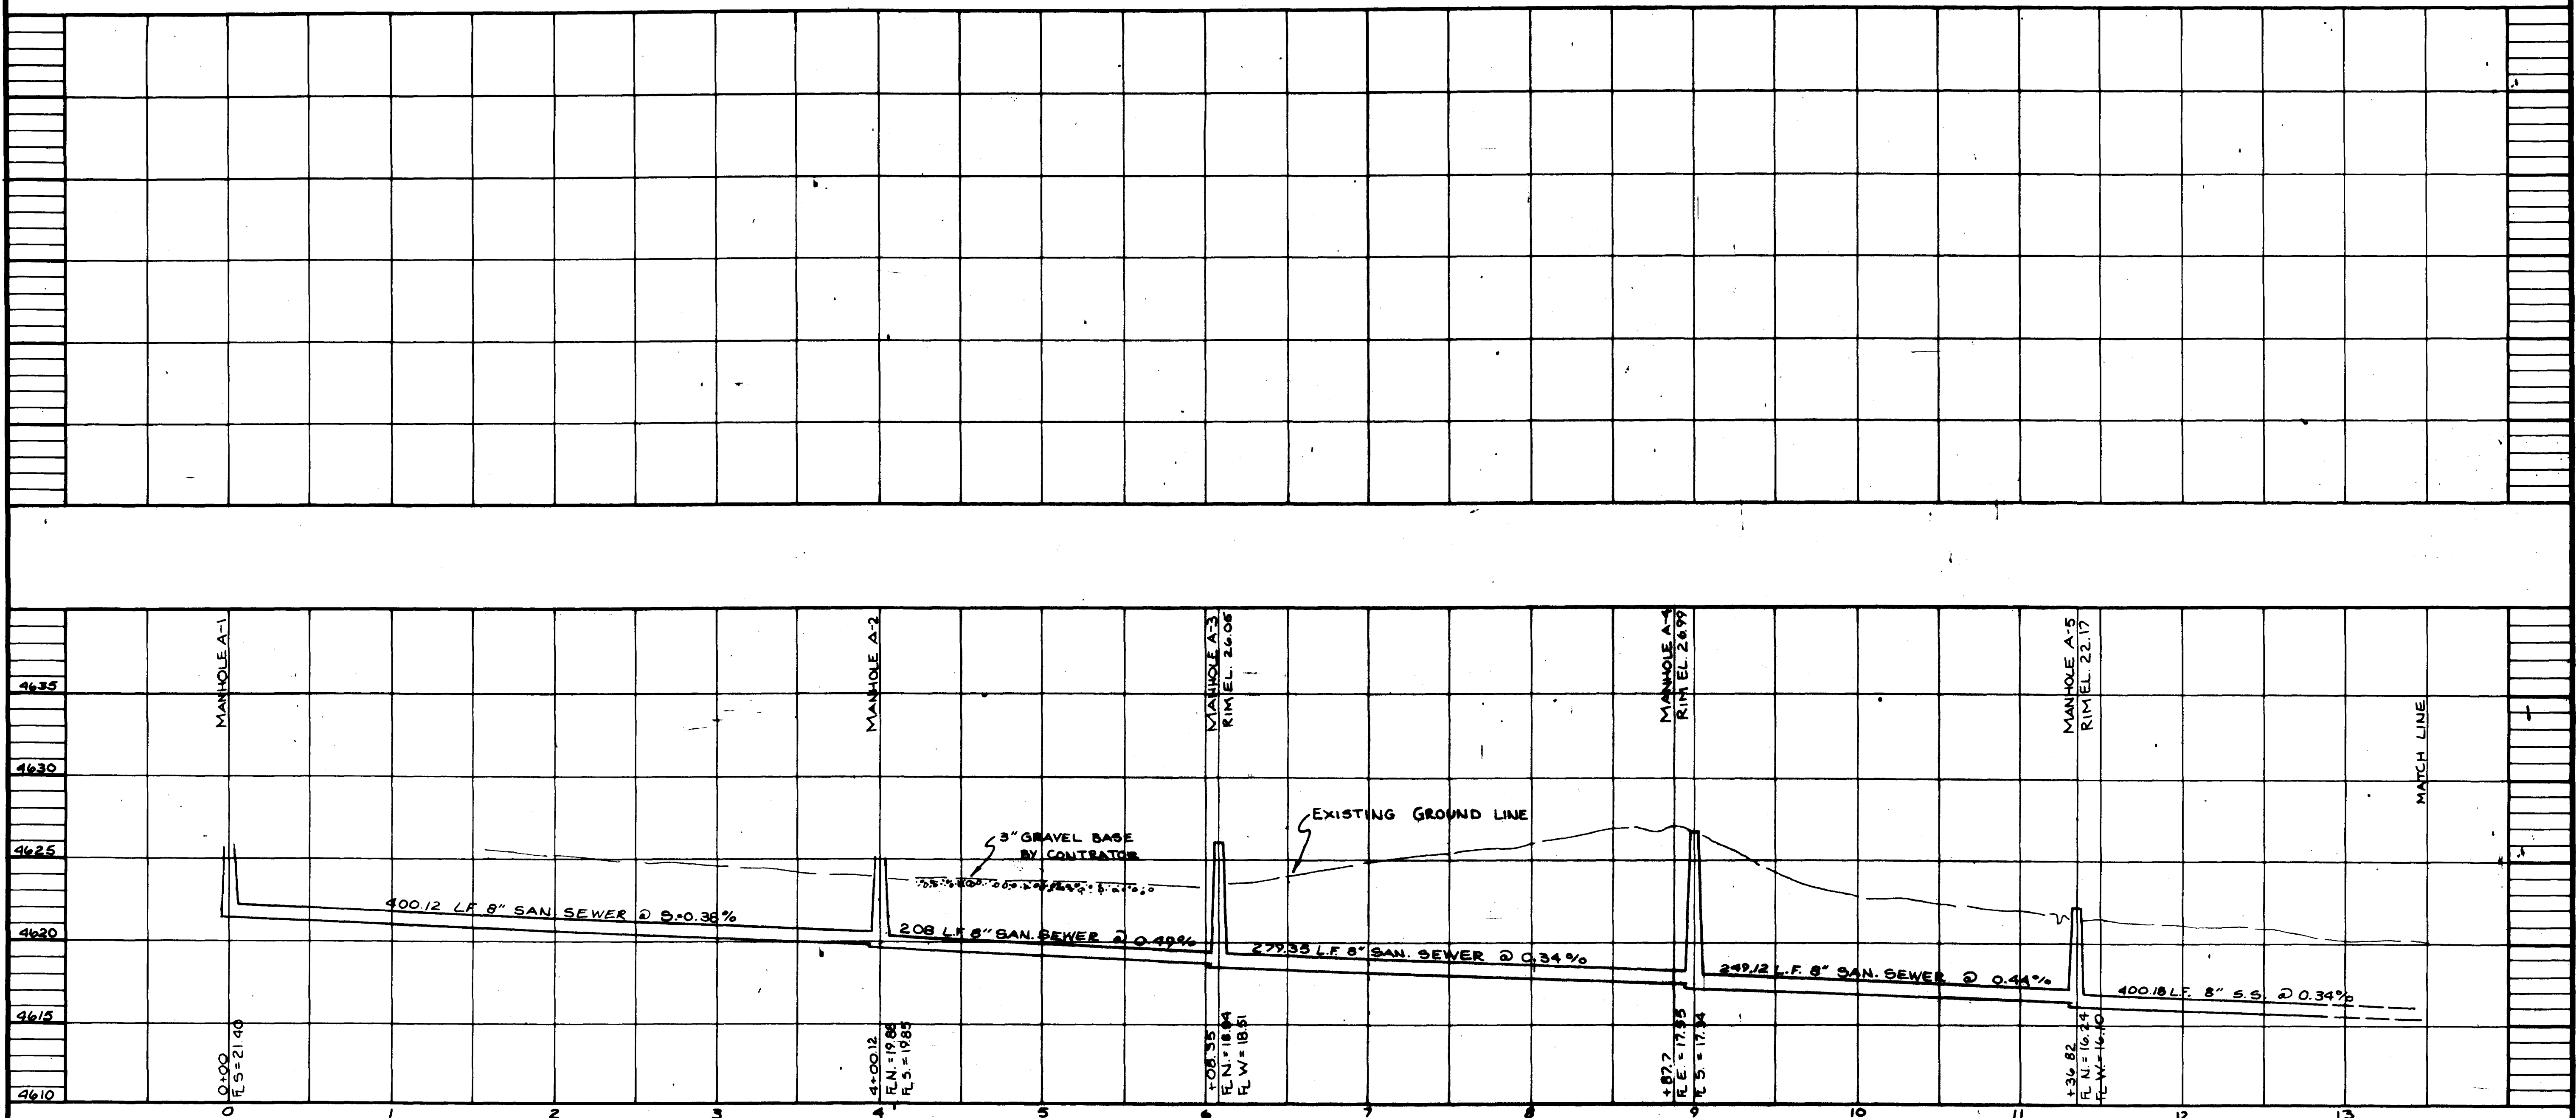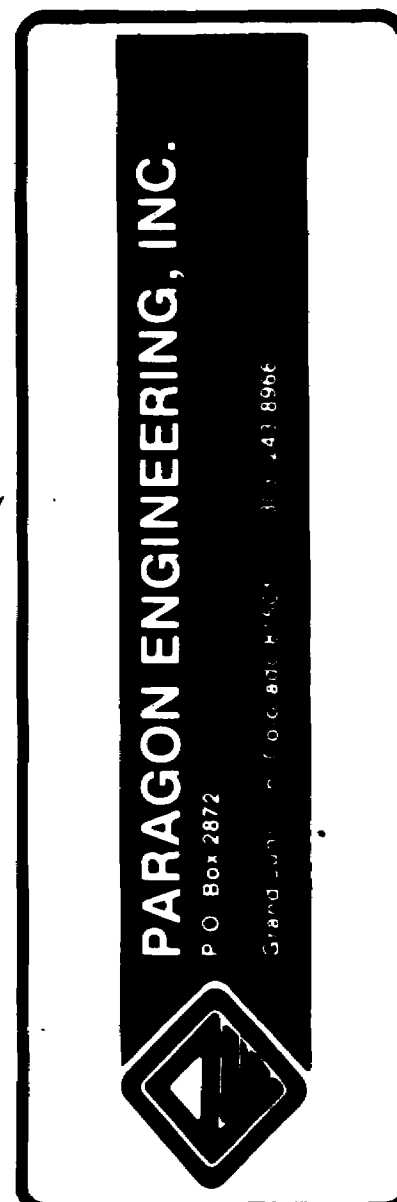

D ROAD COMMERCIAL PARK
 PROFILES
 FOR
 SANITARY SEWER LINES