
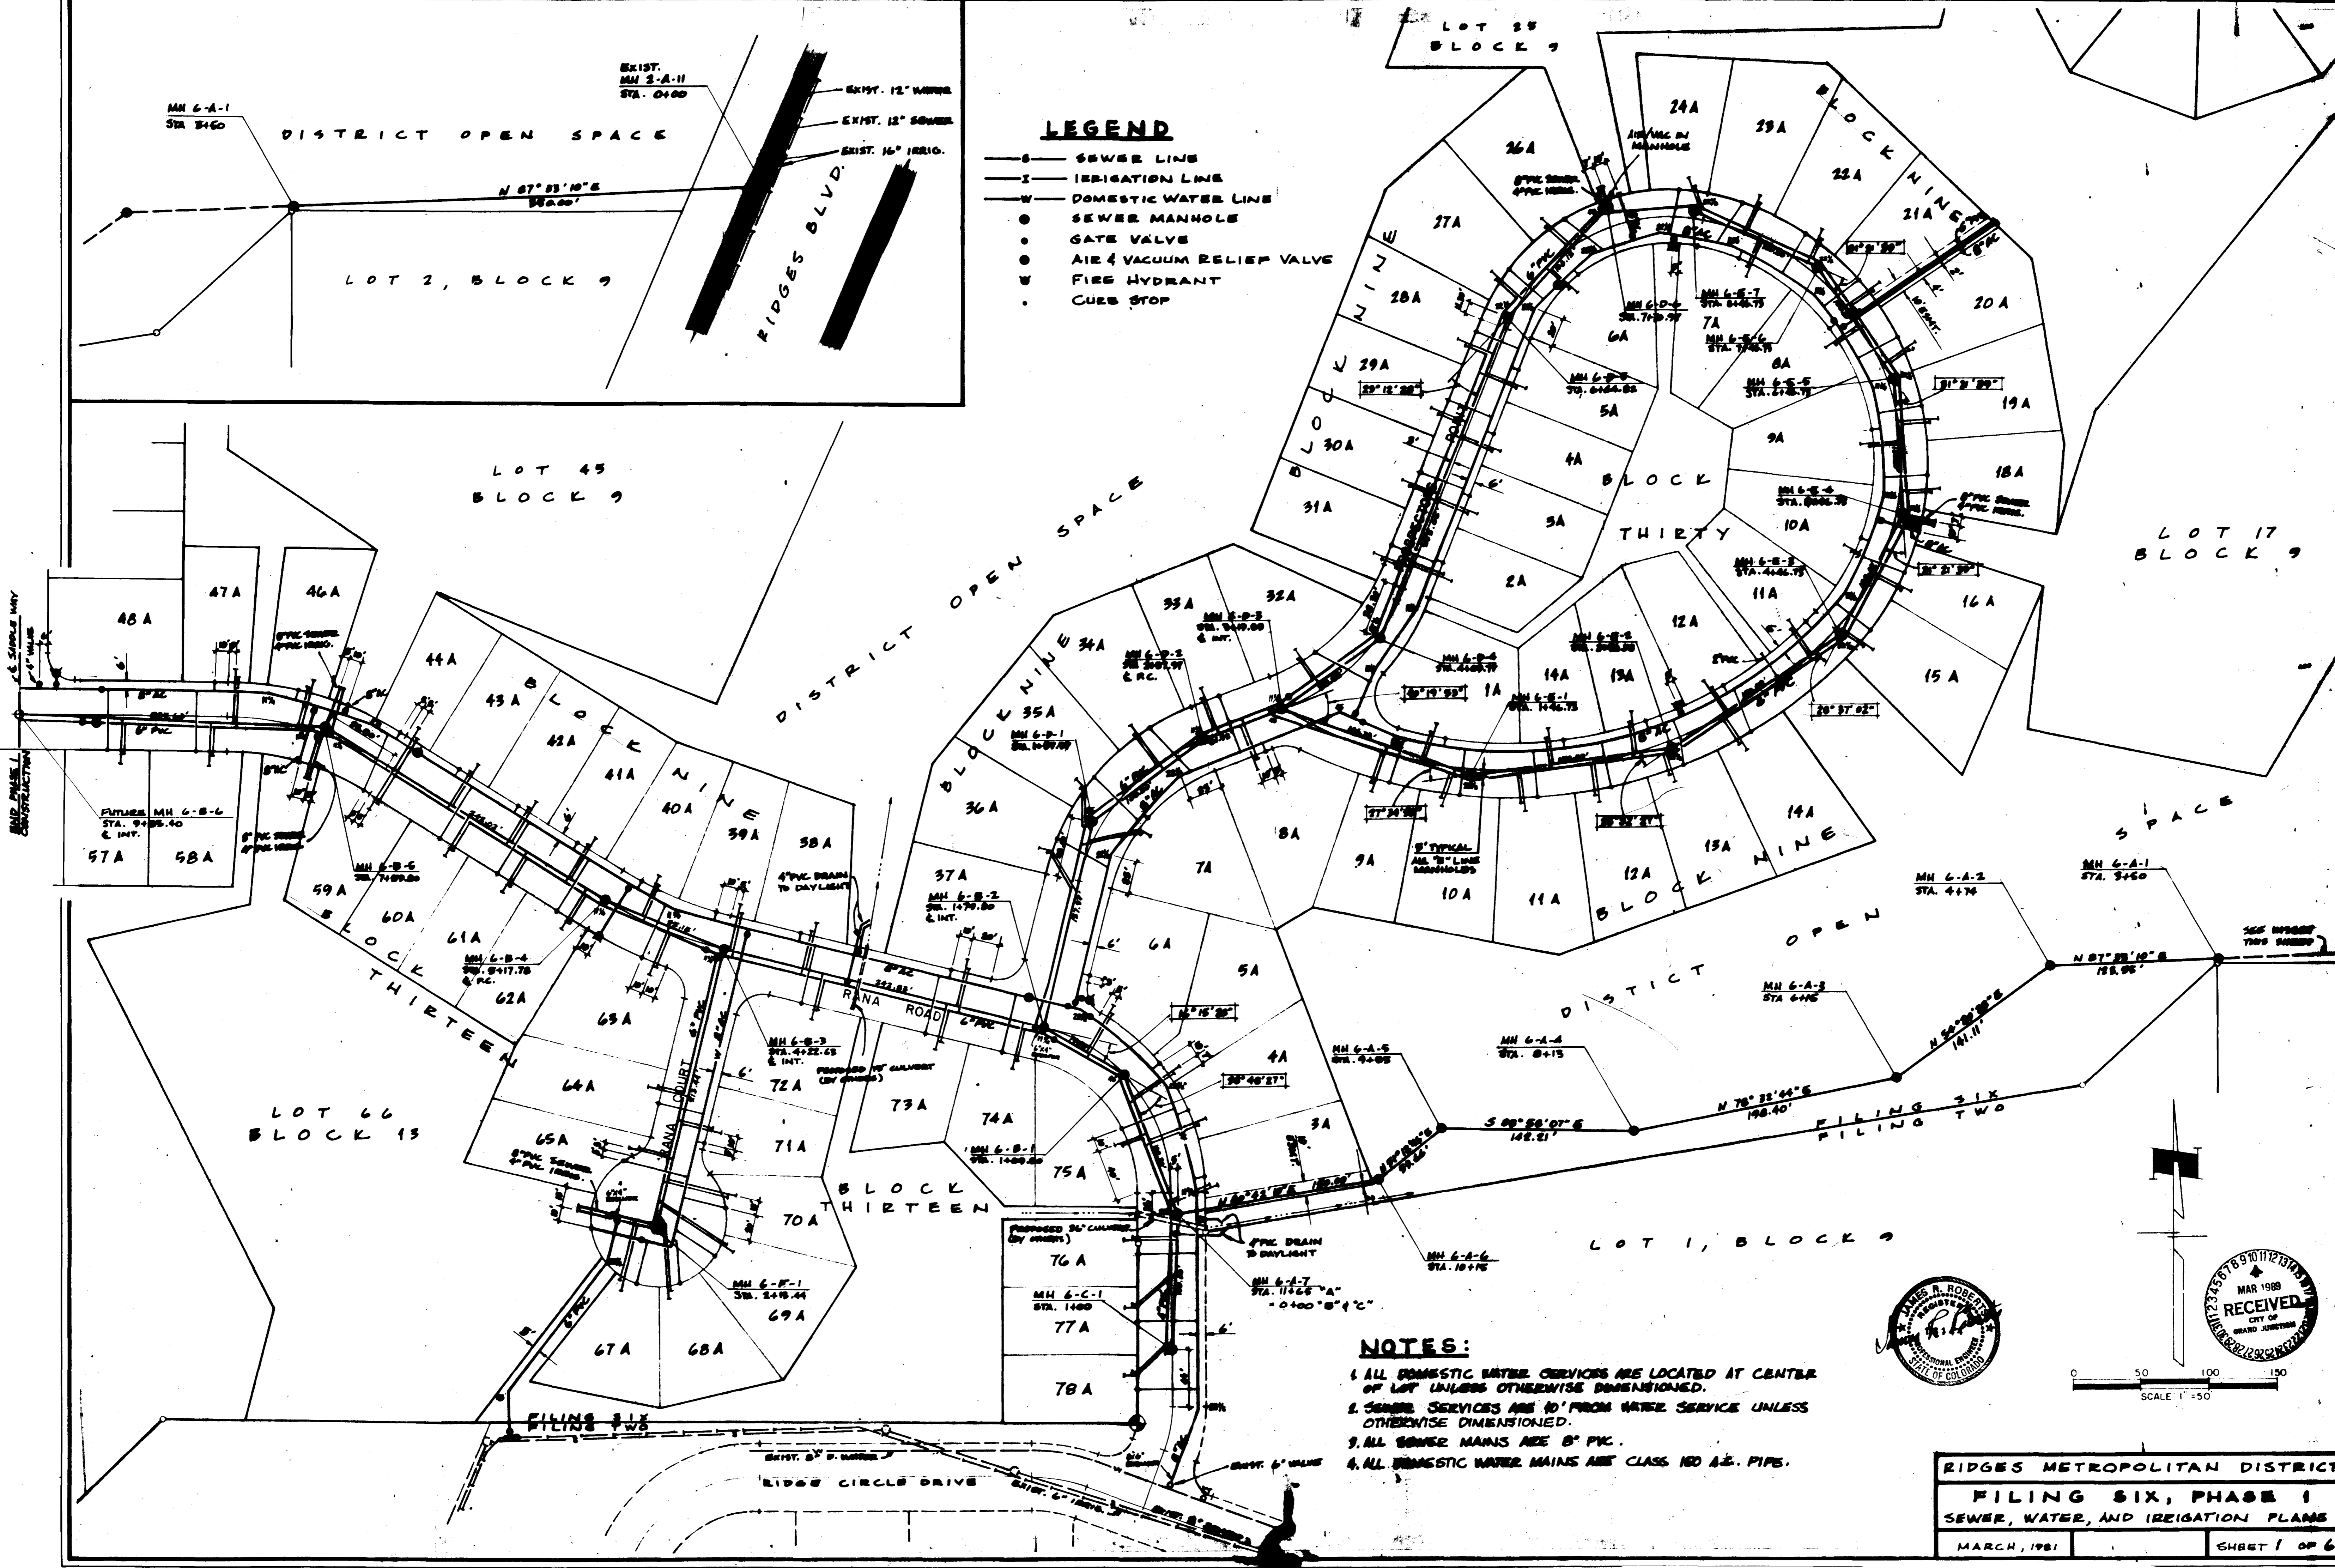




LEGEND

- S — SEWER LINE
- I — IRRIGATION LINE
- W — DOMESTIC WATER LINE
- SEWER MANHOLE
- GATE VALVE
- AIR & VACUUM RELIEF VALVE
- W FIRE HYDRANT
- CURB STOP

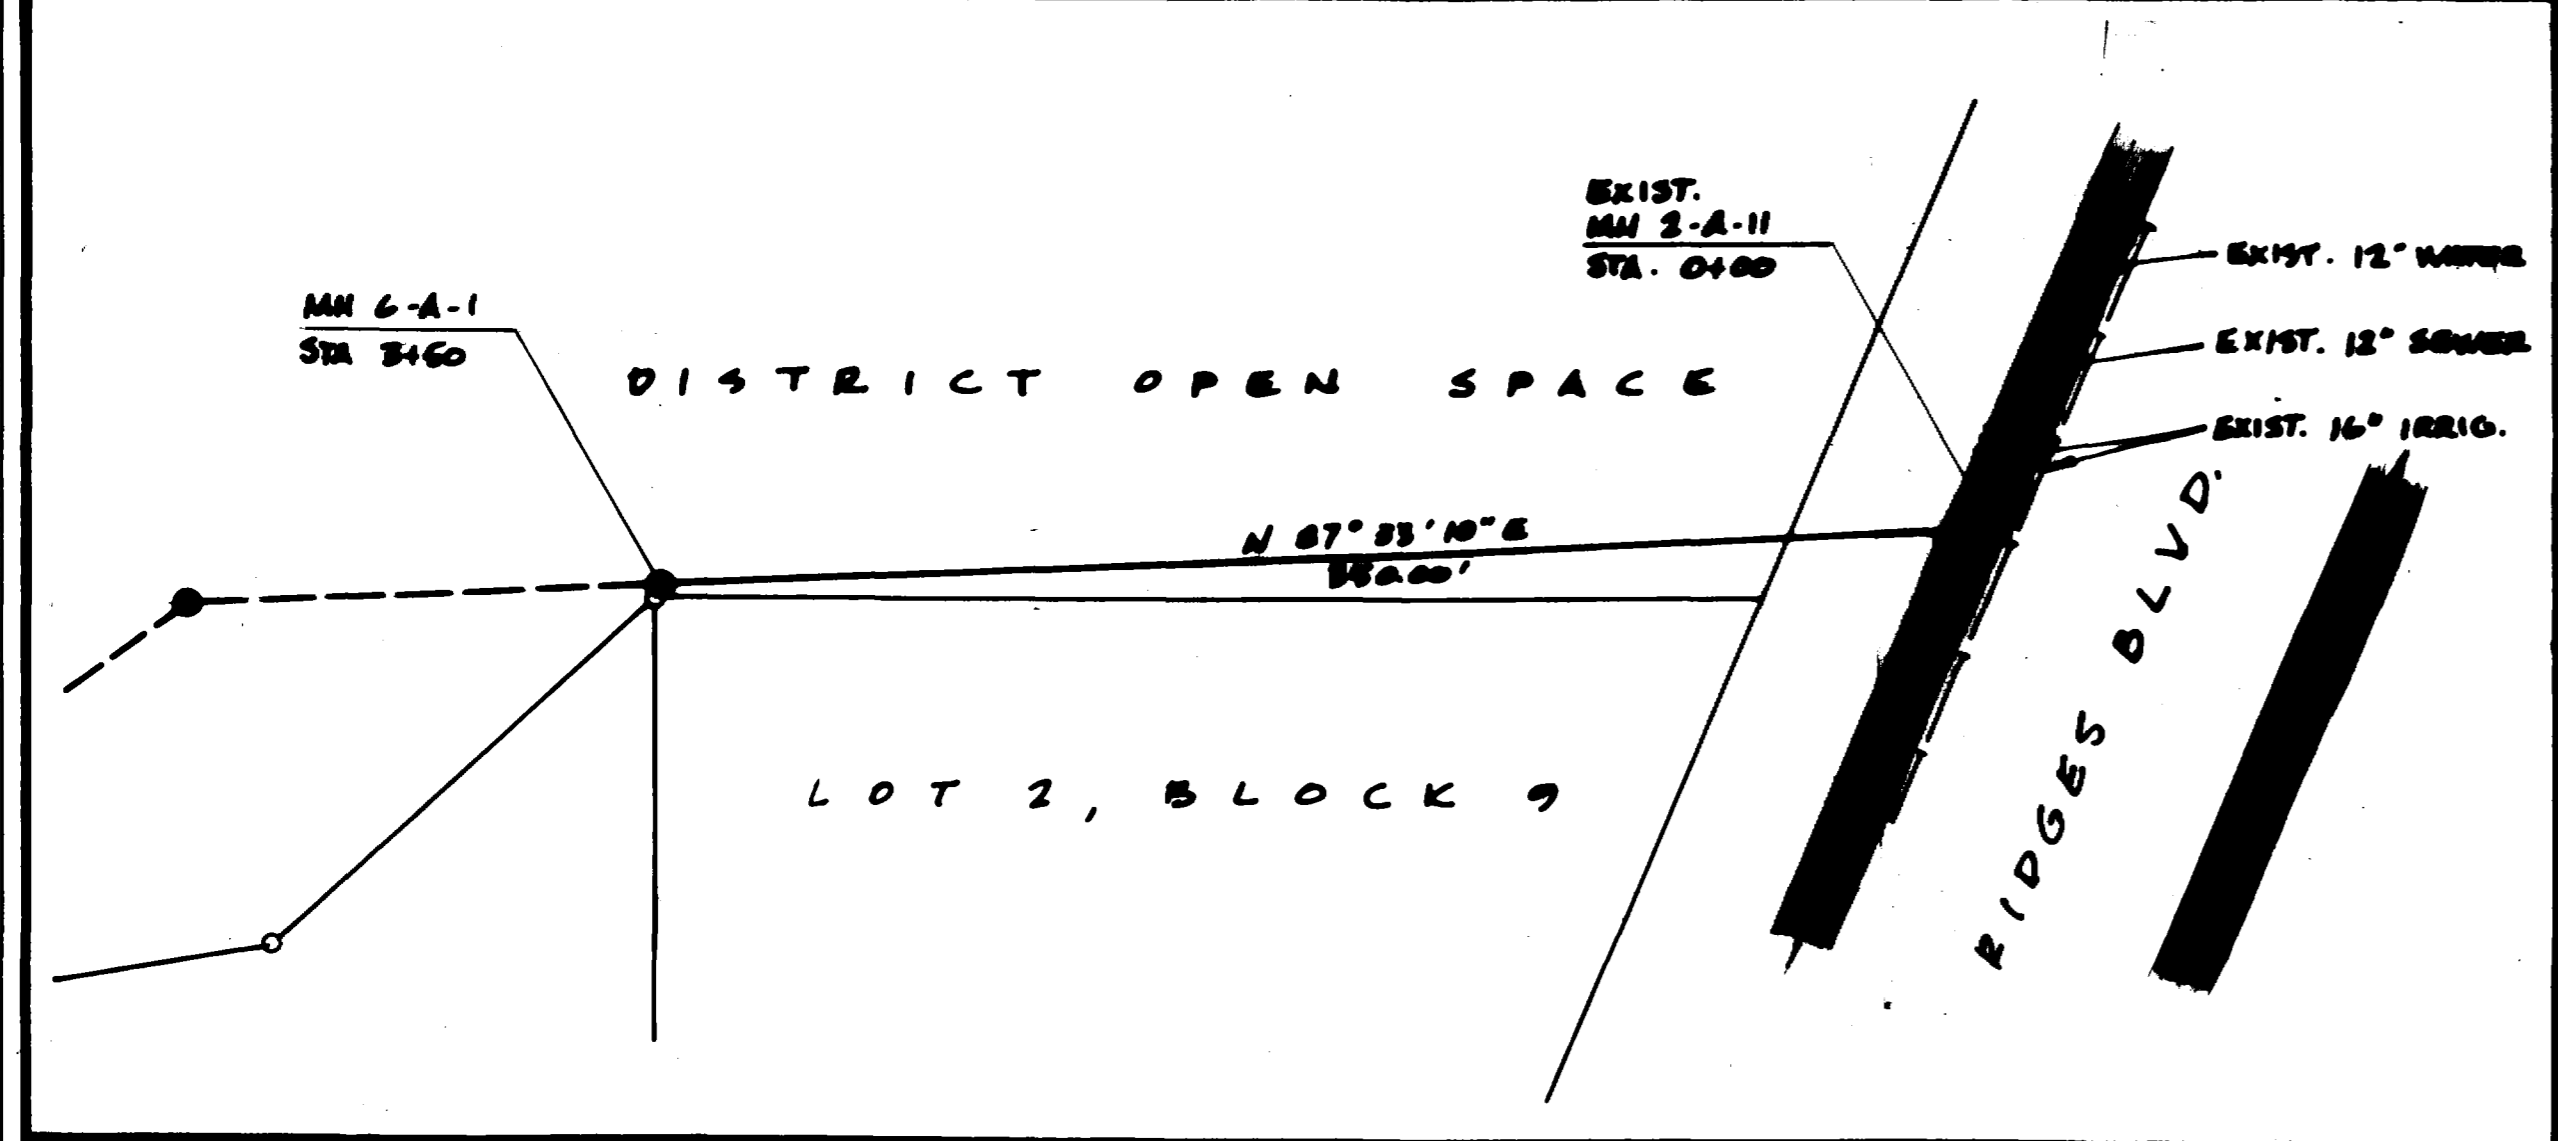

NOTES:

1. ALL DOMESTIC WATER SERVICES ARE LOCATED AT CENTER OF LOT UNLESS OTHERWISE DIMENSIONED.
2. SEWER SERVICES ARE 10' FROM WATER SERVICE UNLESS OTHERWISE DIMENSIONED.
3. ALL SEWER MAINS ARE 8" P.V.C.
4. ALL DOMESTIC WATER MAINS ARE CLASS 150 A.S. PIPES.

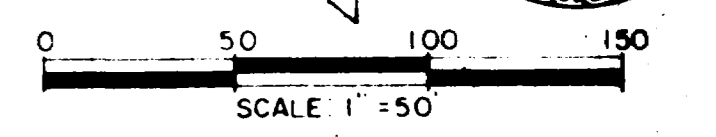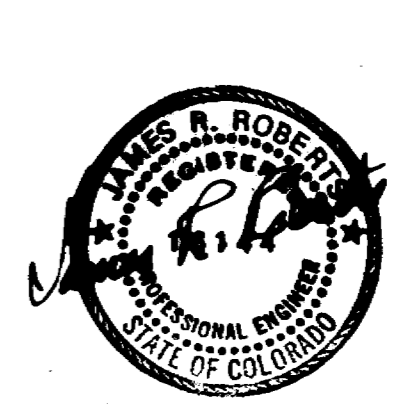

RIDGES METROPOLITAN DISTRICT
FILING SIX, PHASE I
SEWER, WATER, AND IRRIGATION PLANS
 MARCH, 1981
 SHEET 1 OF 6