
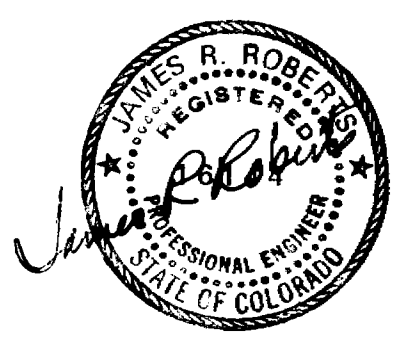
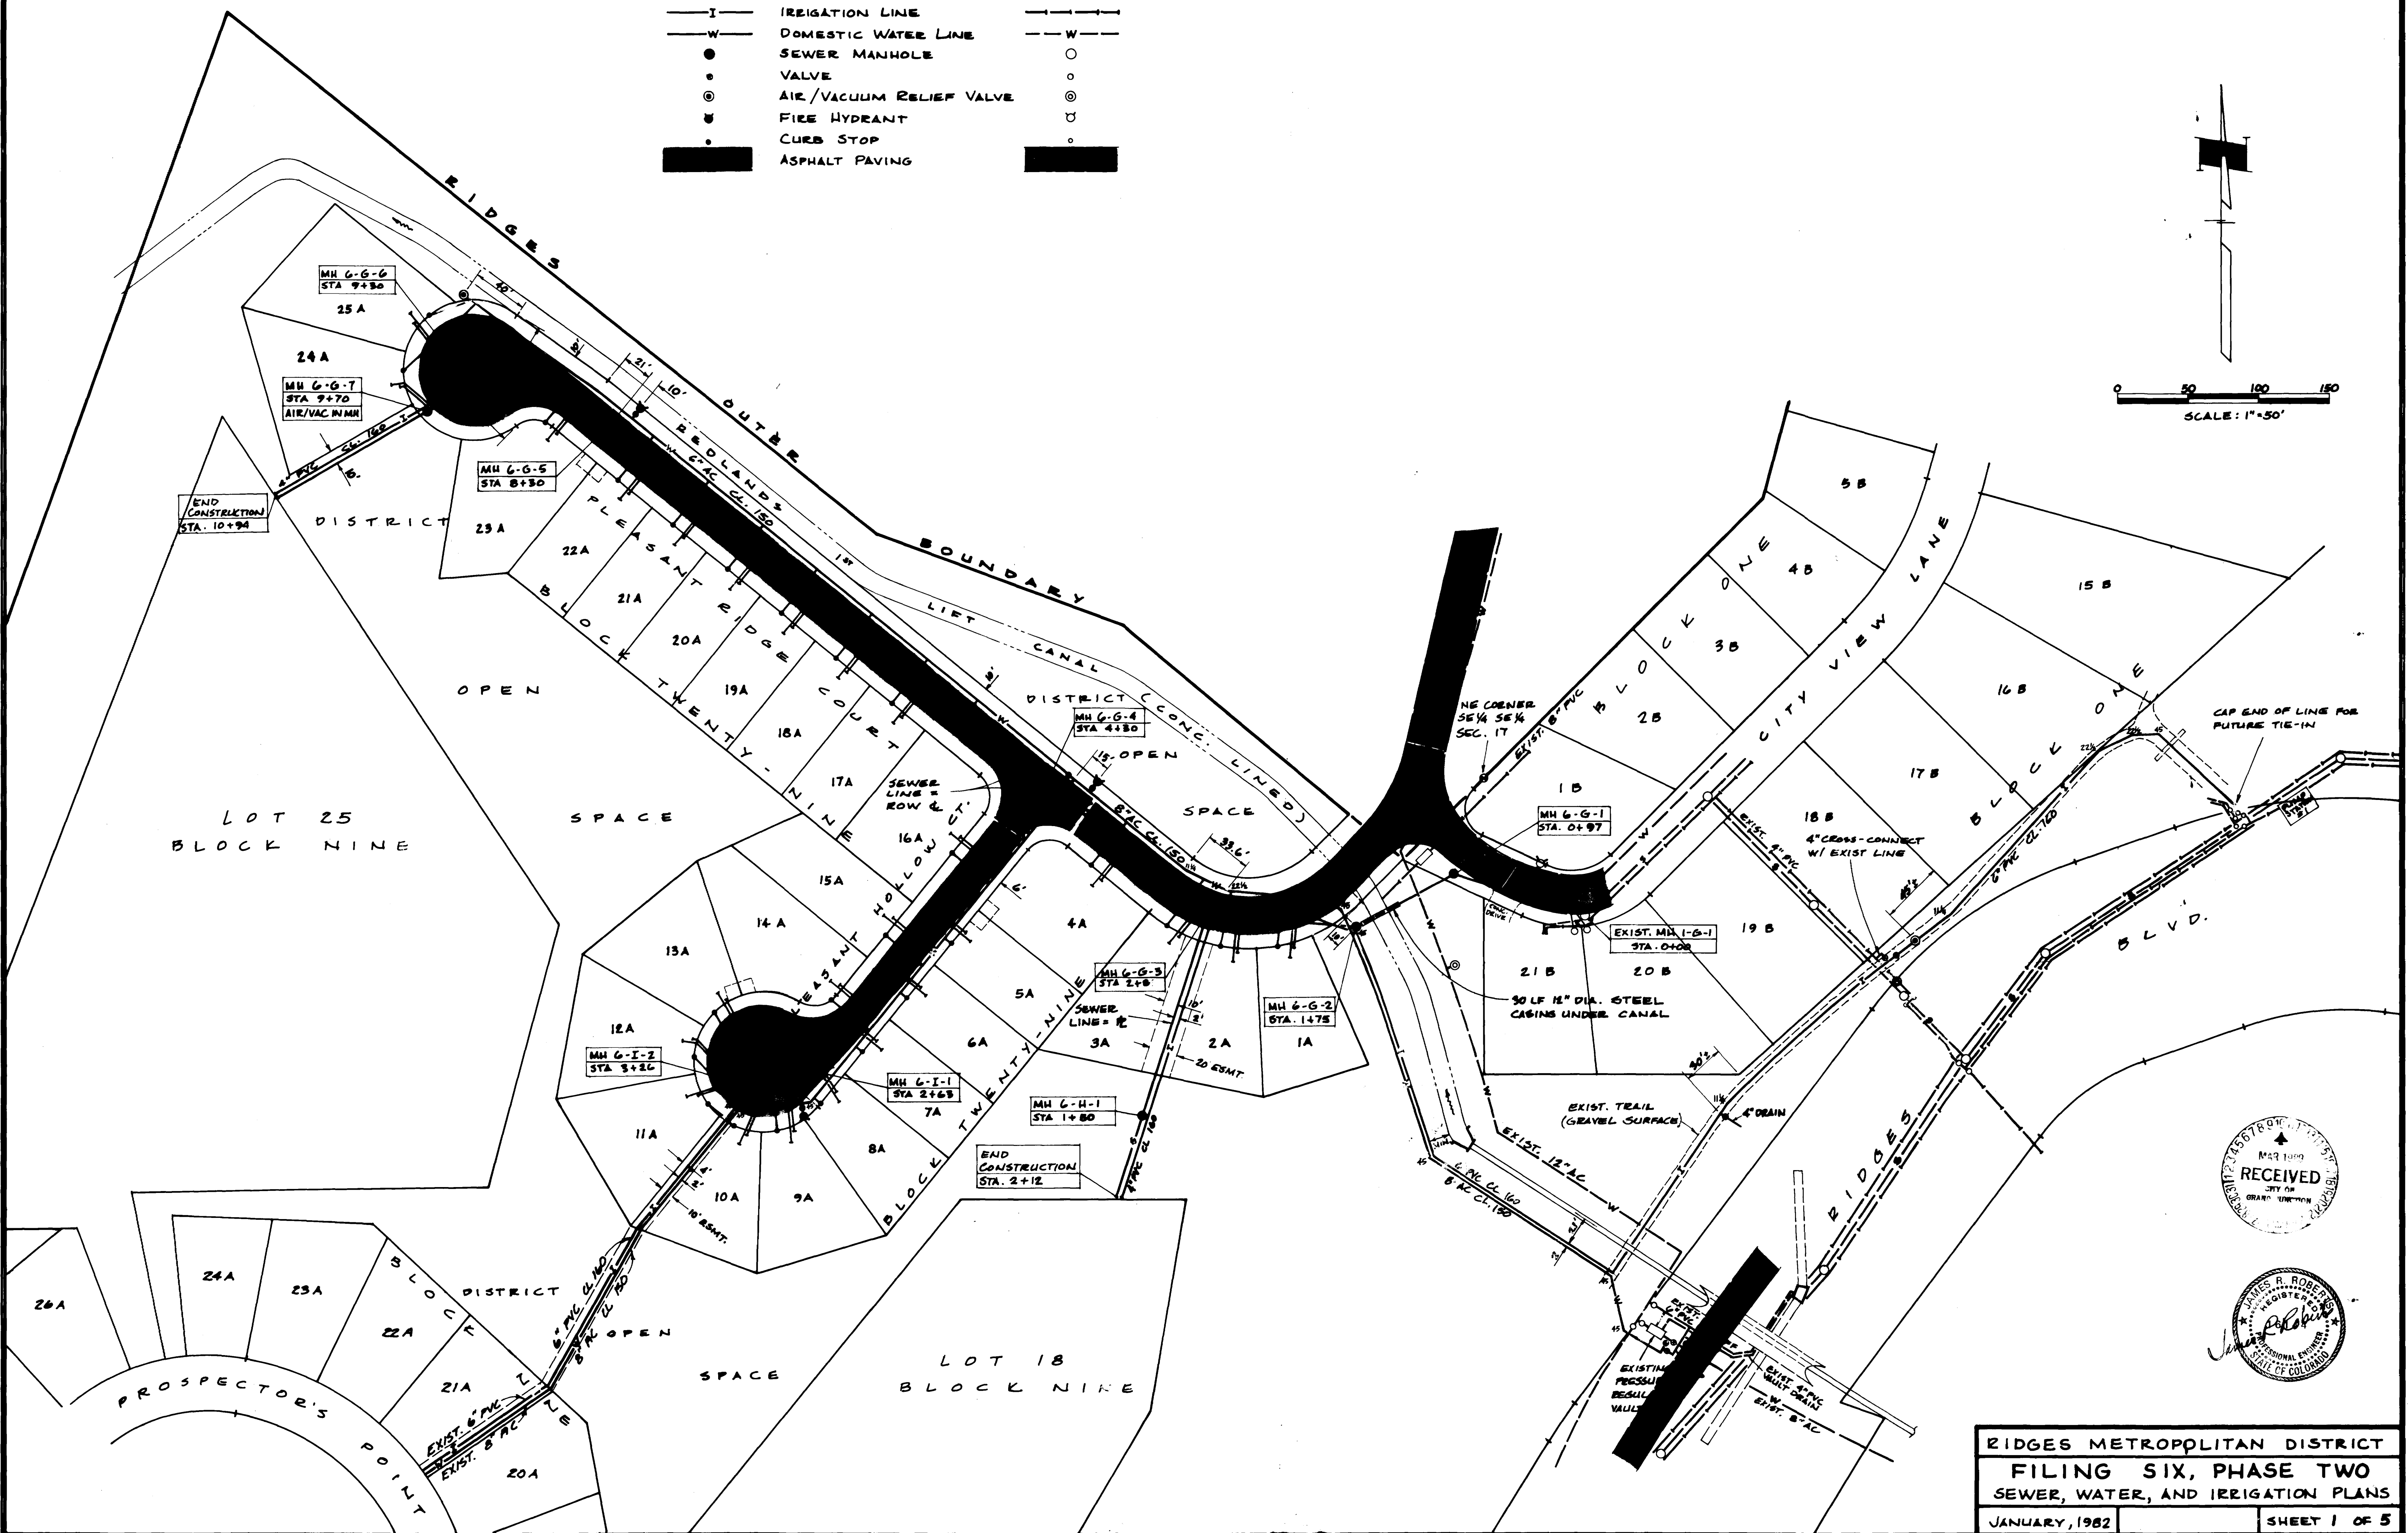


LEGEND

PROPOSED	EXISTING
—S—	—S—
—I—	—I—
—W—	—W—
●	○
○	○
⊙	⊙
⊕	⊕
⊖	⊖
■	■

SEWER LINE
 IRRIGATION LINE
 DOMESTIC WATER LINE
 SEWER MANHOLE
 VALVE
 AIR/VACUUM RELIEF VALVE
 FIRE HYDRANT
 CURB STOP
 ASPHALT PAVING

SEWER LINE
 IRRIGATION LINE
 DOMESTIC WATER LINE
 SEWER MANHOLE
 VALVE
 AIR/VACUUM RELIEF VALVE
 FIRE HYDRANT
 CURB STOP
 ASPHALT PAVING

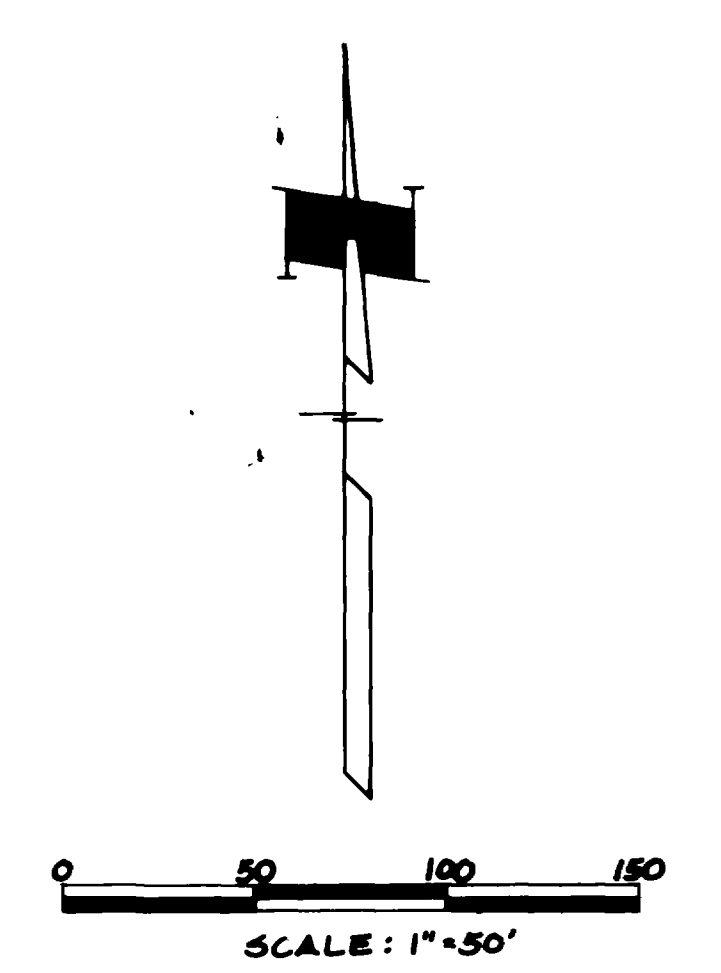

RIDGES METROPOLITAN DISTRICT
FILING SIX, PHASE TWO
SEWER, WATER, AND IRRIGATION PLANS
 JANUARY, 1982 SHEET 1 OF 5