



Sewer Location Map

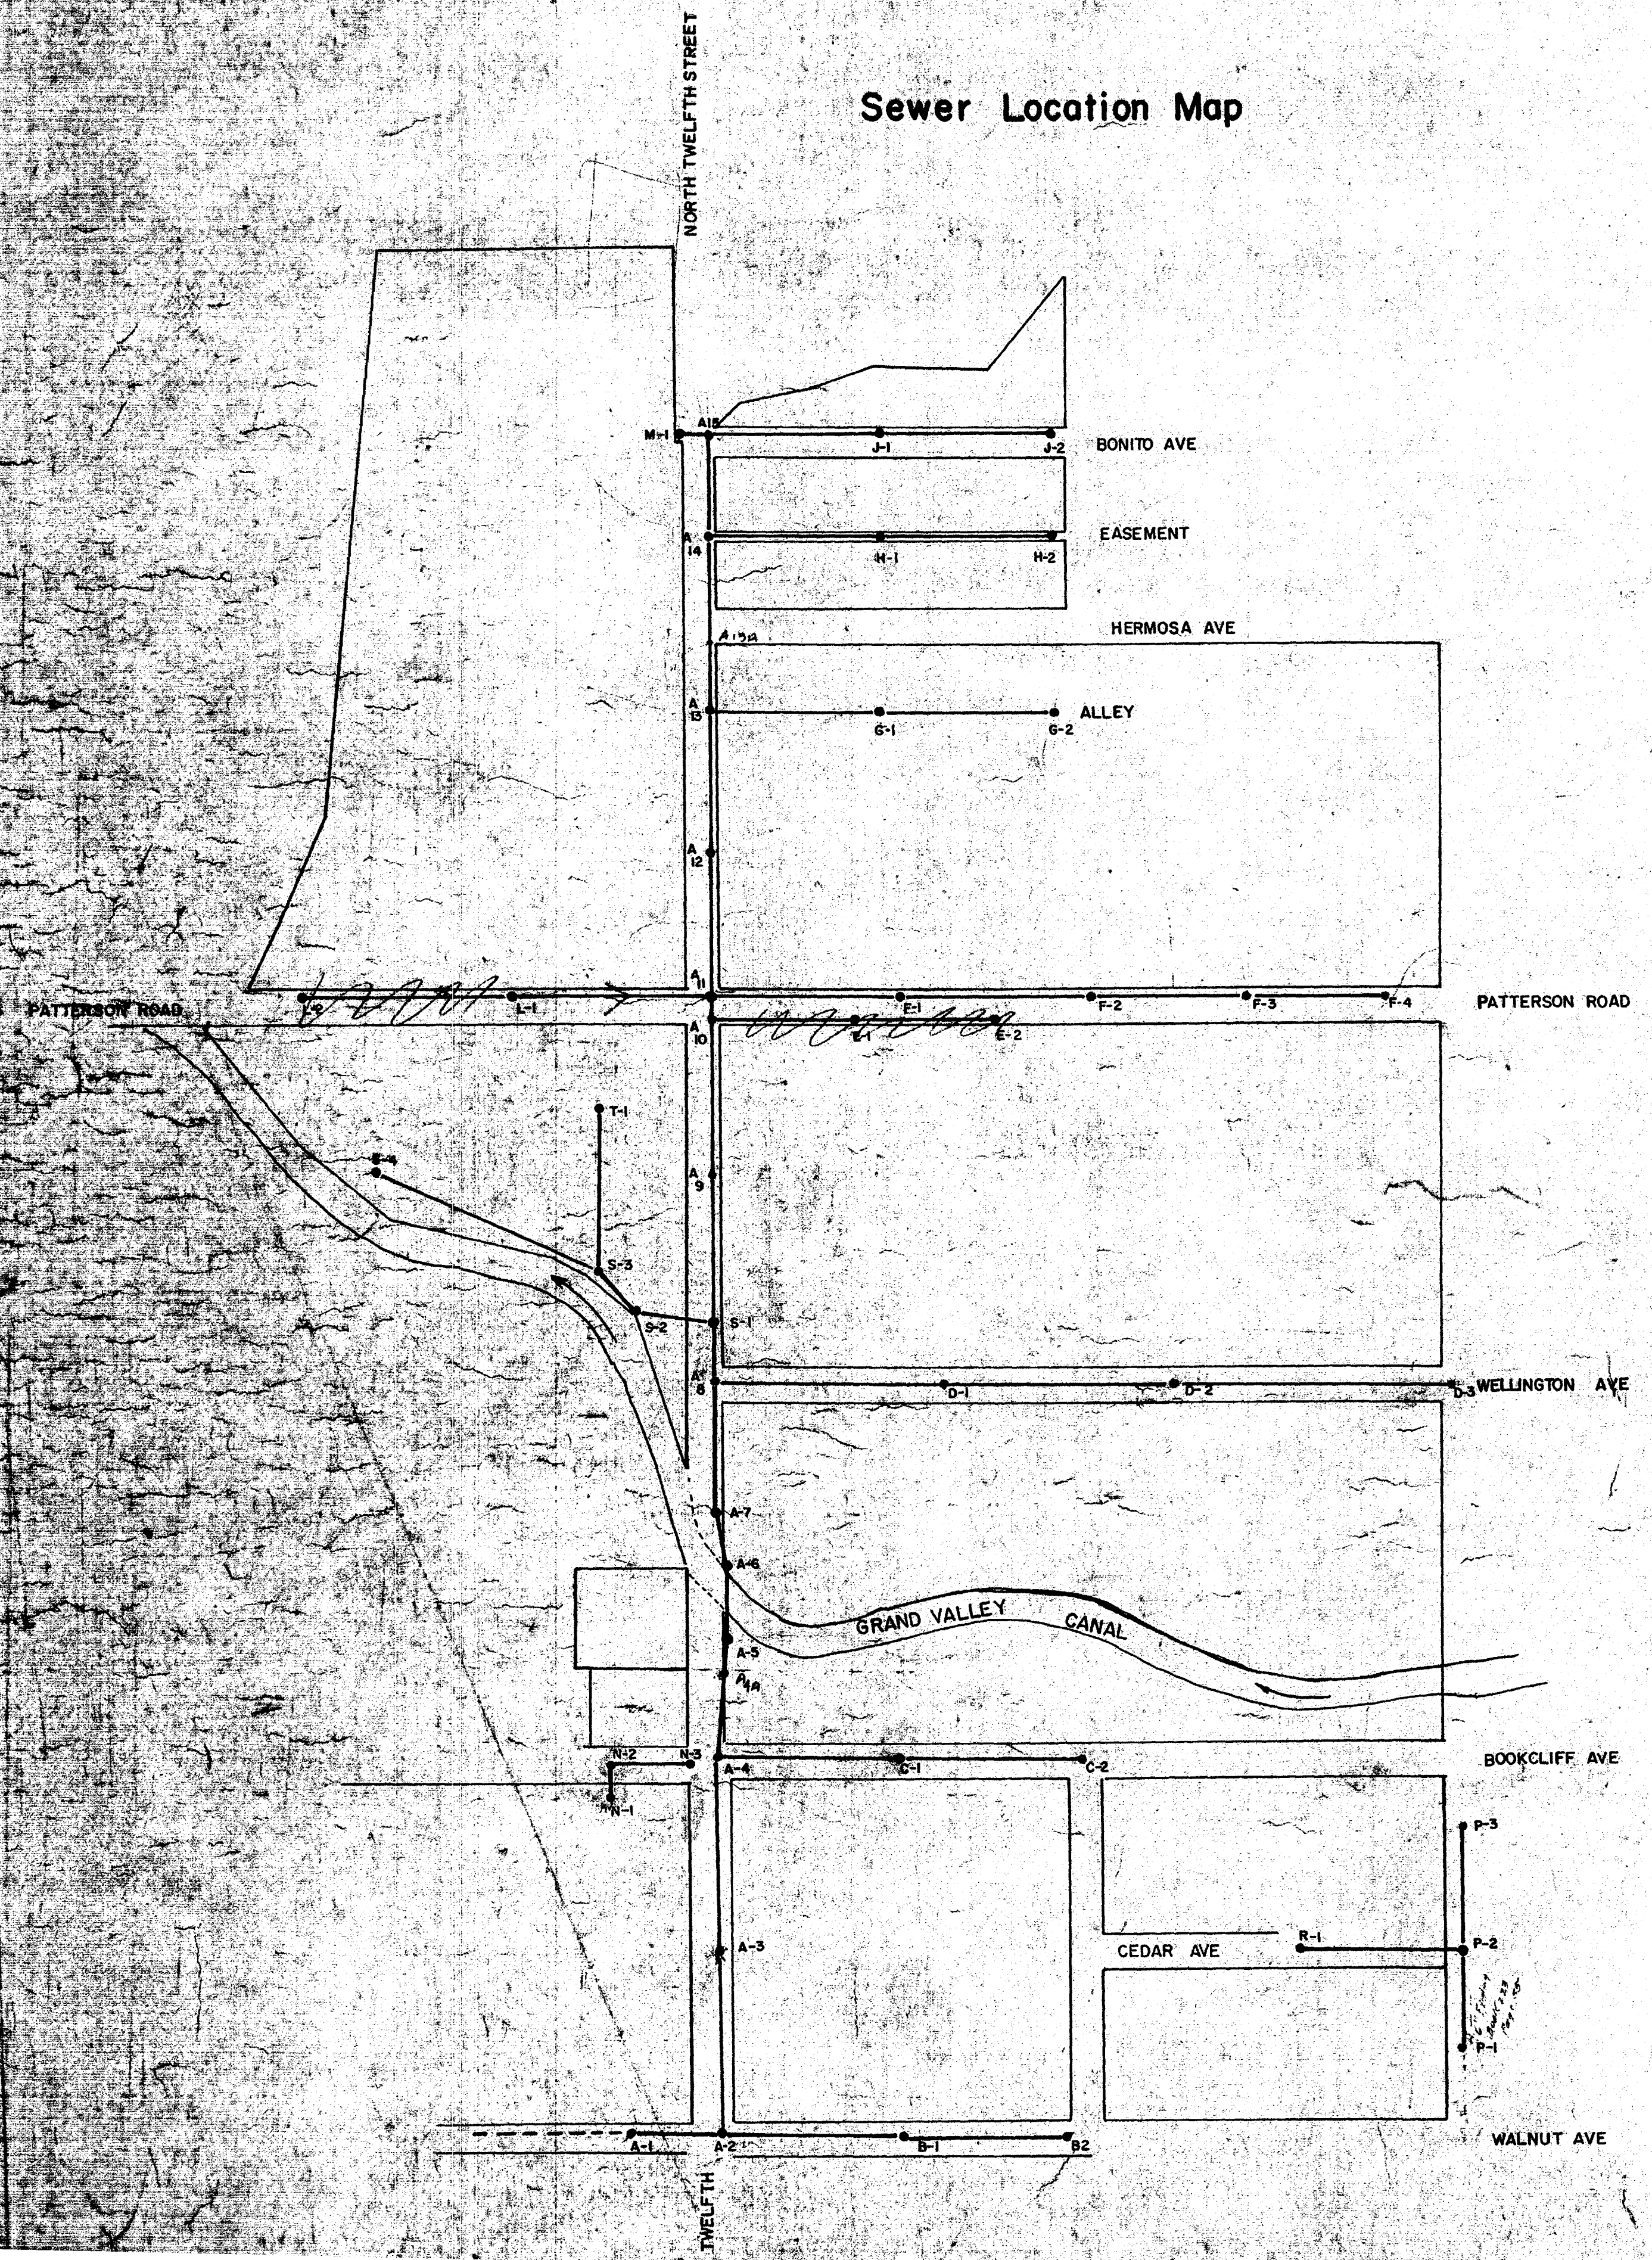


NORTH TWELFTH STREET SEWER

INDEX

- SHEET NO 1 A - LINE SEWER ON WALNUT AVE. STATION 0+00 TO 1+58
A - LINE SEWER ON N 12TH ST. STATION 1+58 TO 5+48
A - LINE SEWER ON N 12TH ST. STATION 5+48 TO 13+08
- SHEET NO 2 A - LINE SEWER ON N 12TH ST. STATION 13+08 TO 20+70
A - LINE SEWER ON N 12TH ST. STATION 20+70 TO 28+50
- SHEET NO 3 A - LINE SEWER ON N 12TH ST. STATION 28+50 TO 31+26
B - LINE SEWER ON WALNUT AVE. STATION 0+00 TO 6+00
- SHEET NO 4 C - LINE SEWER ON BOOKCLIFF AVE. STATION 0+00 TO 6+40
D - LINE SEWER ON WELLINGTON AVE. STATION 0+00 TO 6+40
- SHEET NO 5 D - LINE SEWER ON WELLINGTON AVE. STATION 6+40 TO 12+80
E - LINE SEWER ON PATTERSON ROAD. STATION 0+00 TO 5+00
F - LINE SEWER ON PATTERSON ROAD. STATION 0+00 TO 6+60
- SHEET NO 6 G - LINE SEWER ON ALLEY SOUTH OF HERMOSA. STATION 0+00 TO 6+00
H - LINE SEWER ON EASEMENT NORTH OF HERMOSA. STATION 0+00 TO 6+00
- SHEET NO 7 J - LINE SEWER ON BONITO AVE. STATION 0+00 TO 6+00
M - LINE SEWER WEST OF BONITO AVE. STATION 0+00 TO 0+60
L - LINE SEWER ON PATTERSON ROAD. STATION 0+00 TO 7+20
- SHEET NO 8 F - LINE SEWER ON PATTERSON ROAD. STATION 6+60 TO 10+50
P - LINE SEWER ON N 15TH ST. STATION 0+00 TO 4+50
R - LINE SEWER ON CEDAR AVE. STATION 0+00 TO 2+75
- SHEET NO 9 T - LINE SEWER WEST OF 12TH ST. SOUTH OF PATTERSON ROAD. STATION 0+00 TO 2+70
N - LINE SEWER ON BOOKCLIFF WEST OF 12TH ST. STATION 0+00 TO




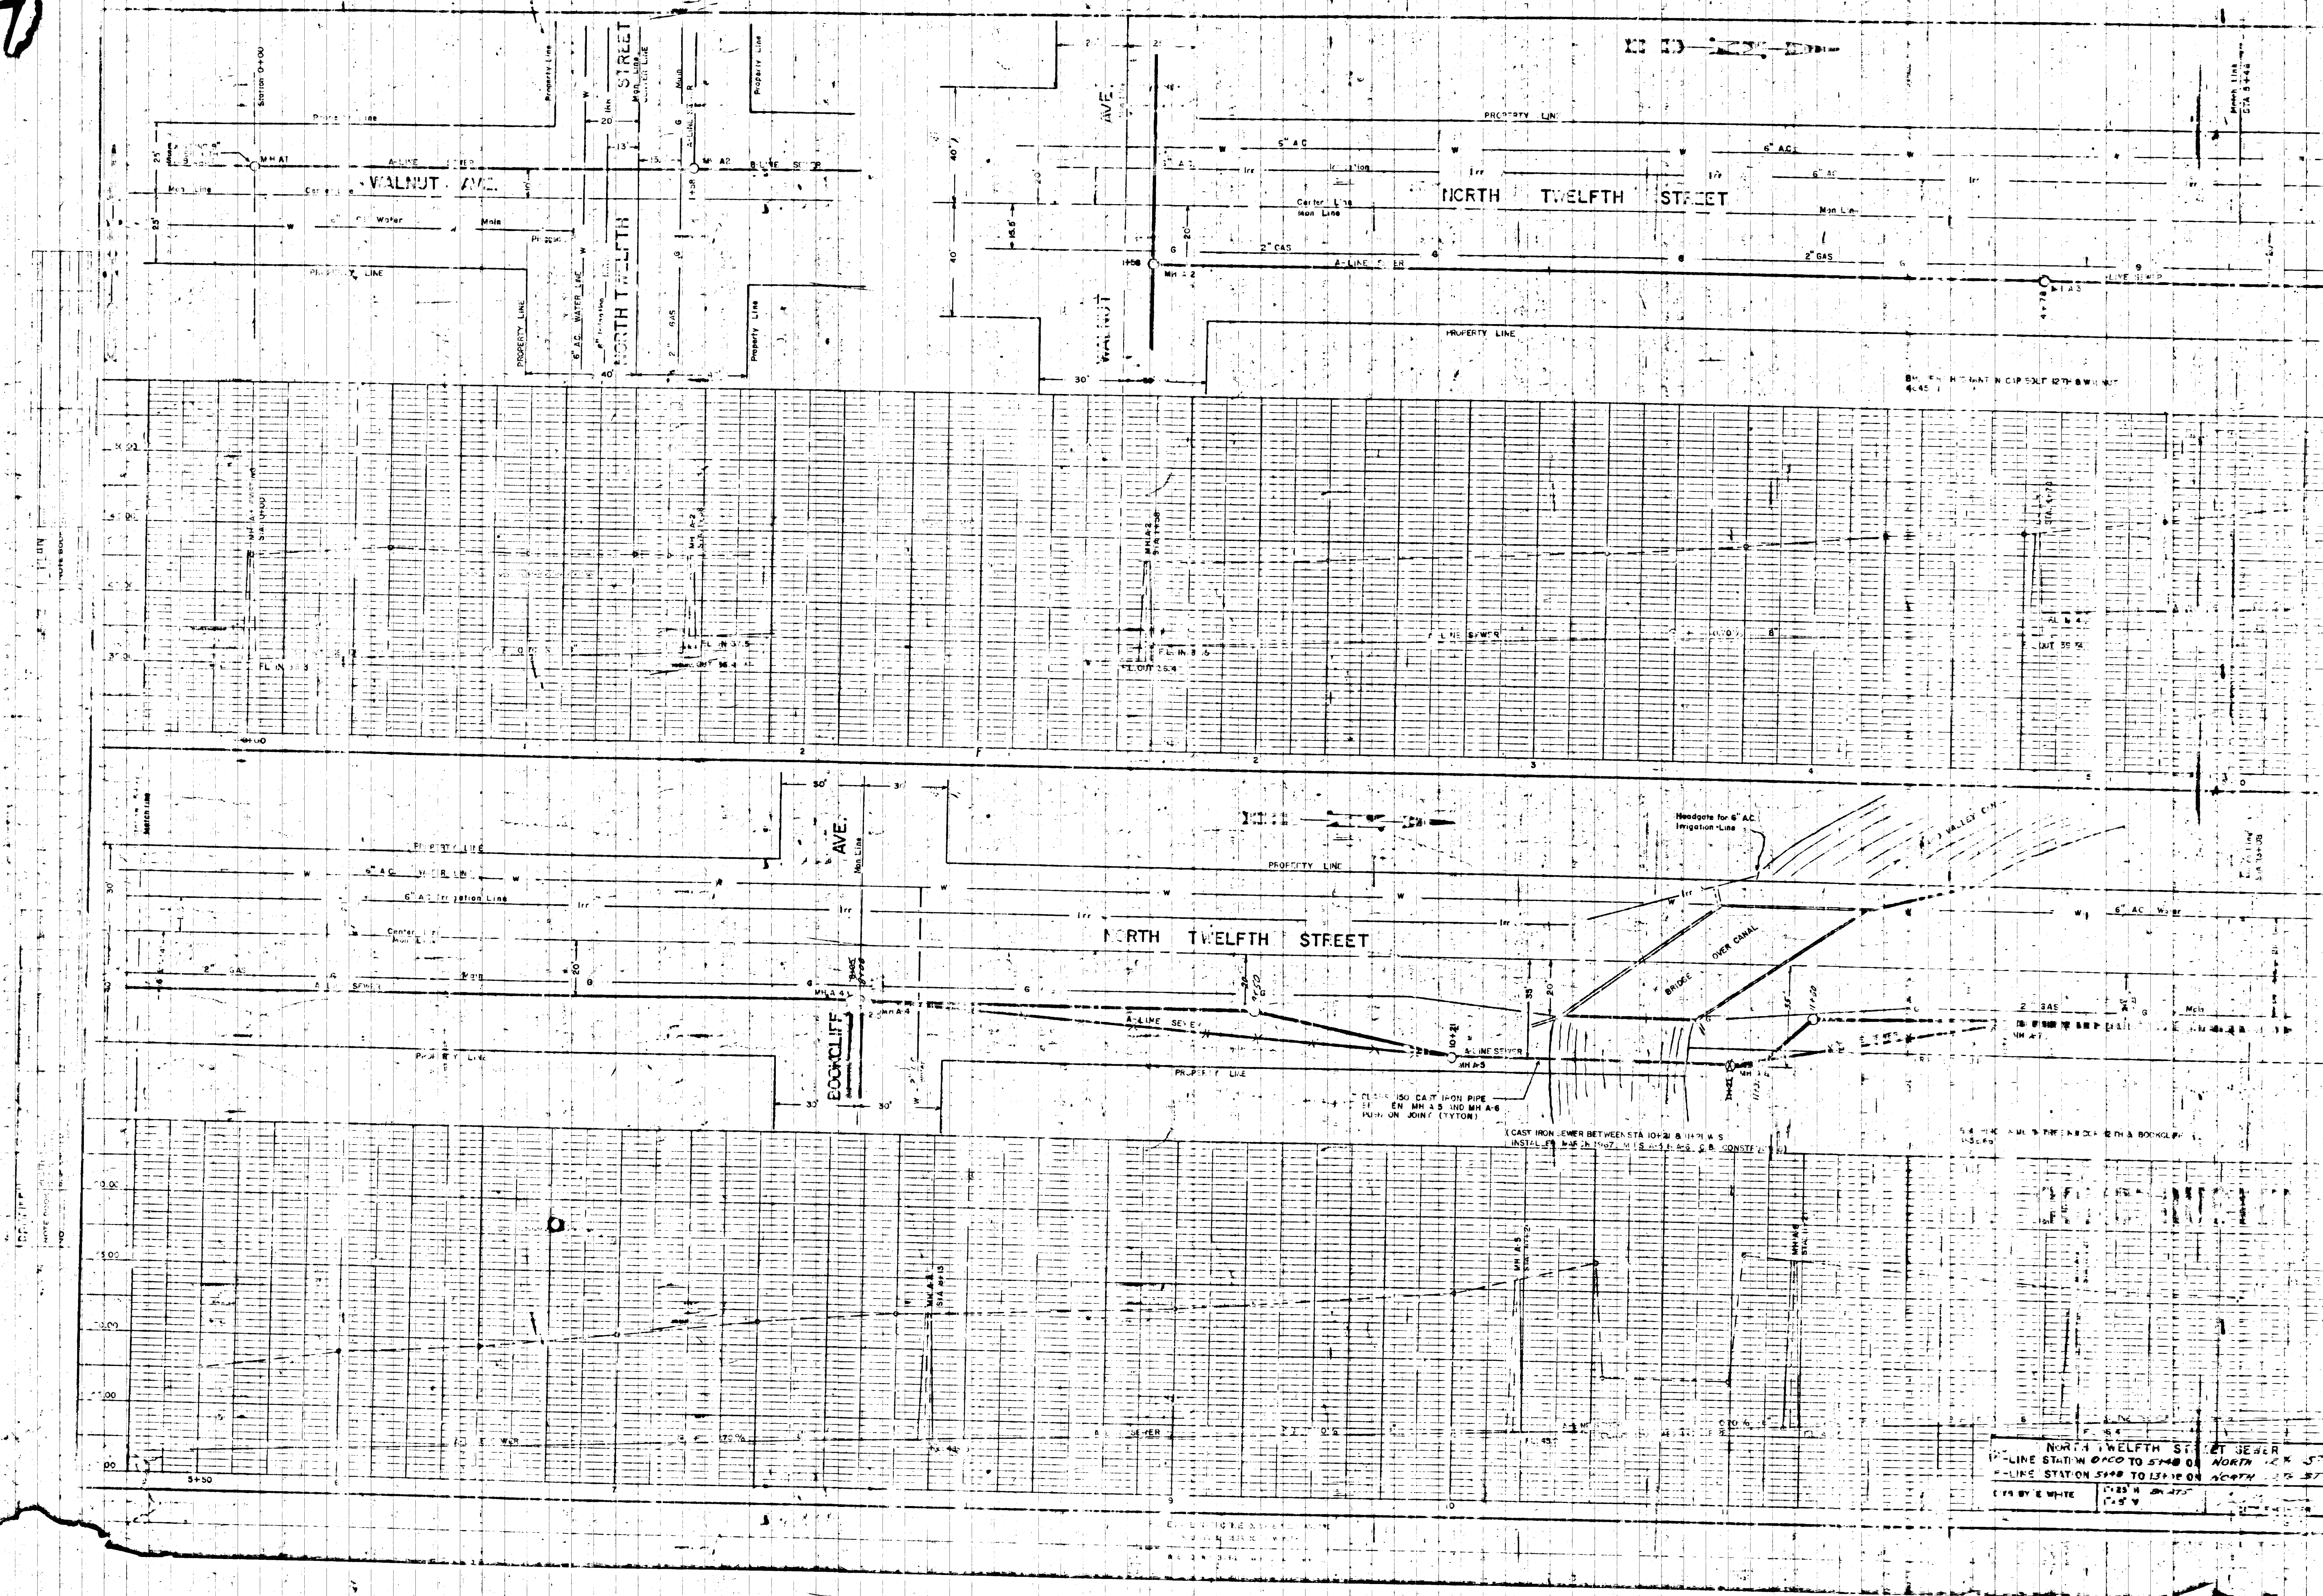


NORTH TWELFTH STREET SEWER
 A-LINE STATION 0+00 TO 5+48 ON NORTH 12TH ST
 B-LINE STATION 5+48 TO 13+10 ON NORTH 12TH ST
 C-F BY E. WHITE

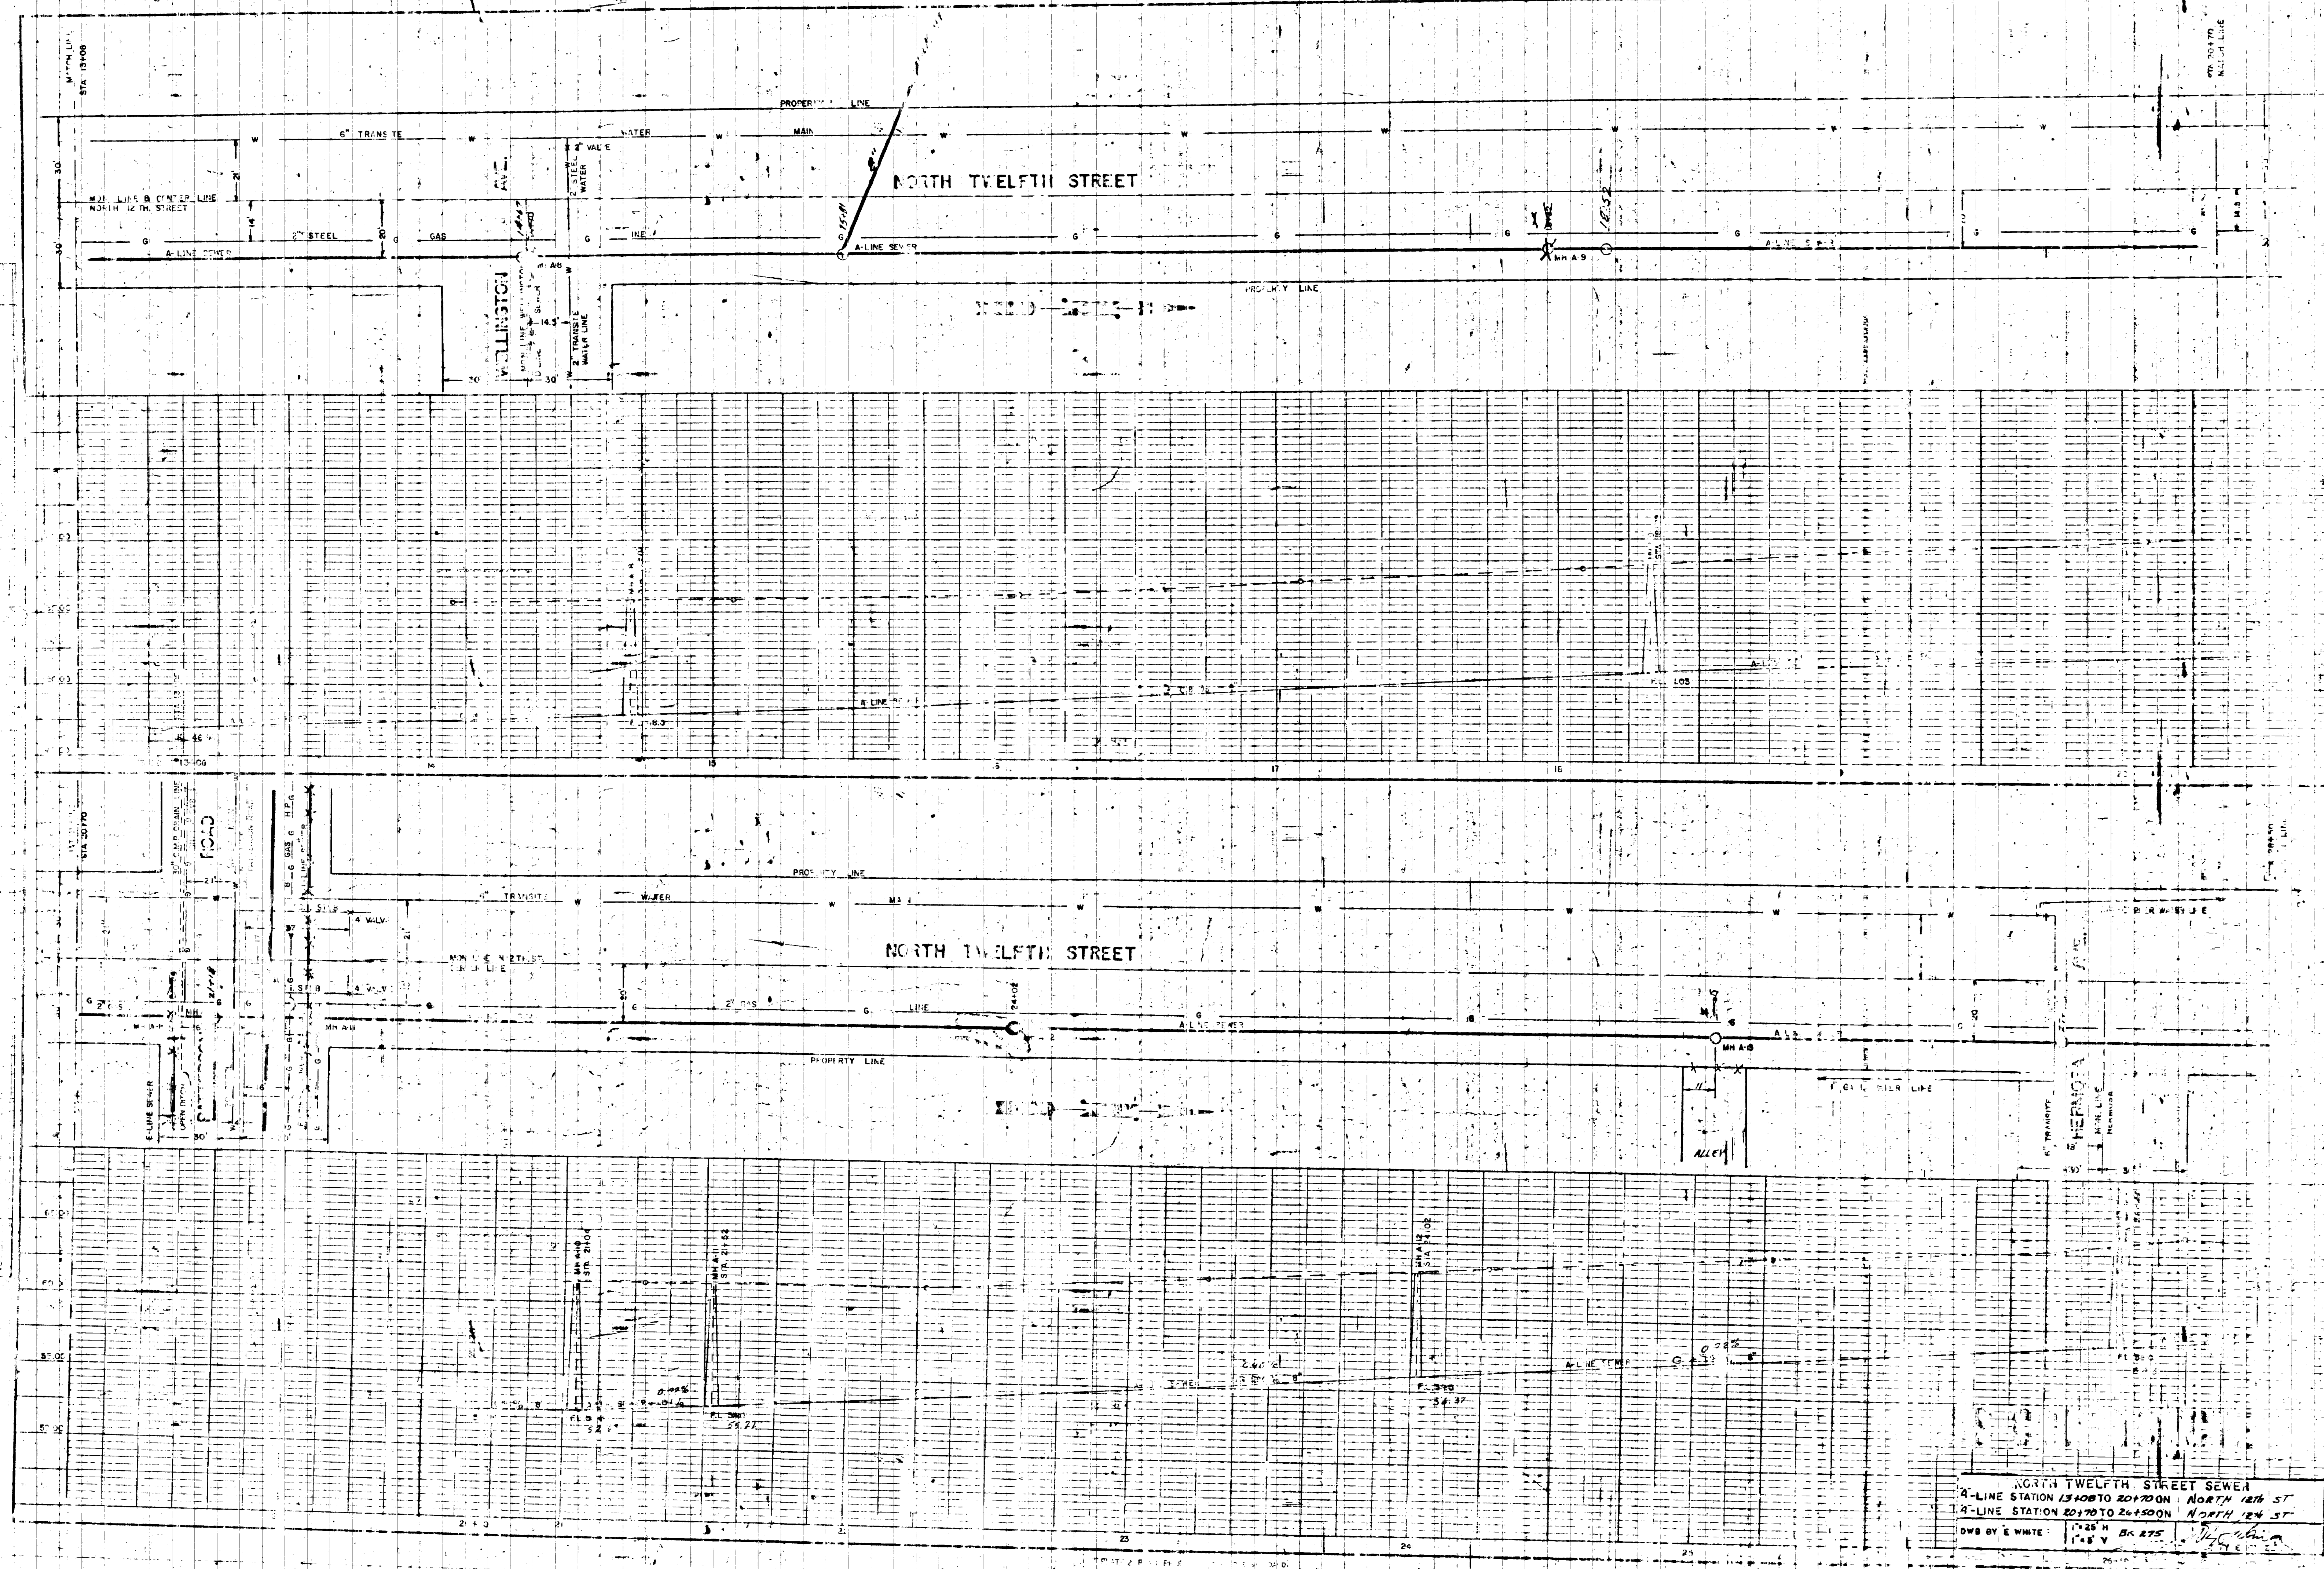


NORTH TWELFTH STREET SEWER
 A-LINE STATION 1340+0 TO 2047+00N NORTH 12TH ST
 A-LINE STATION 2047+0 TO 2645+00N NORTH 12TH ST
 DWG BY E WHITE 1"=25' H 1"=8' V BK 275

Note: Bad original that would not scan well, please see original for better detail
02078603.tif

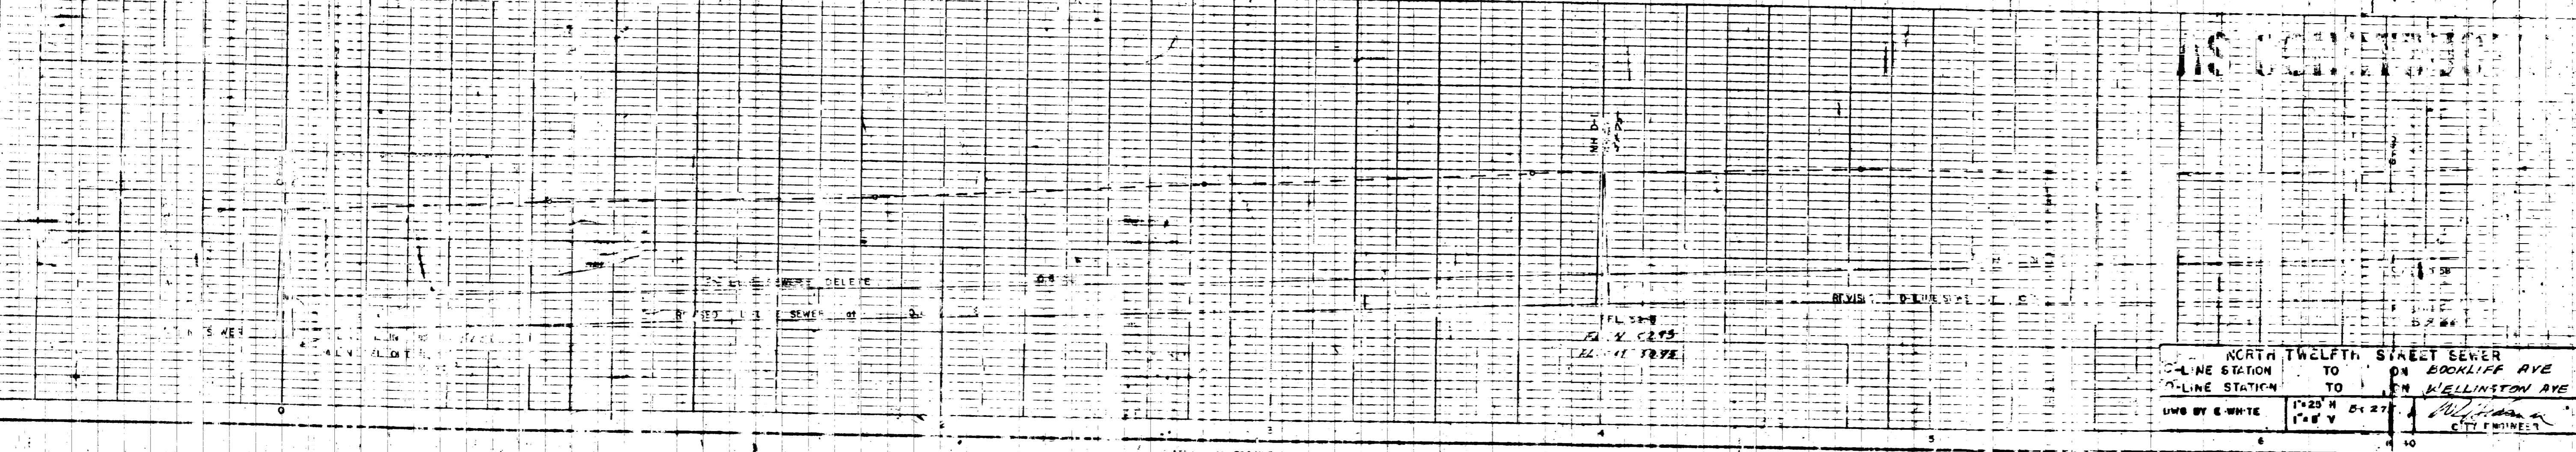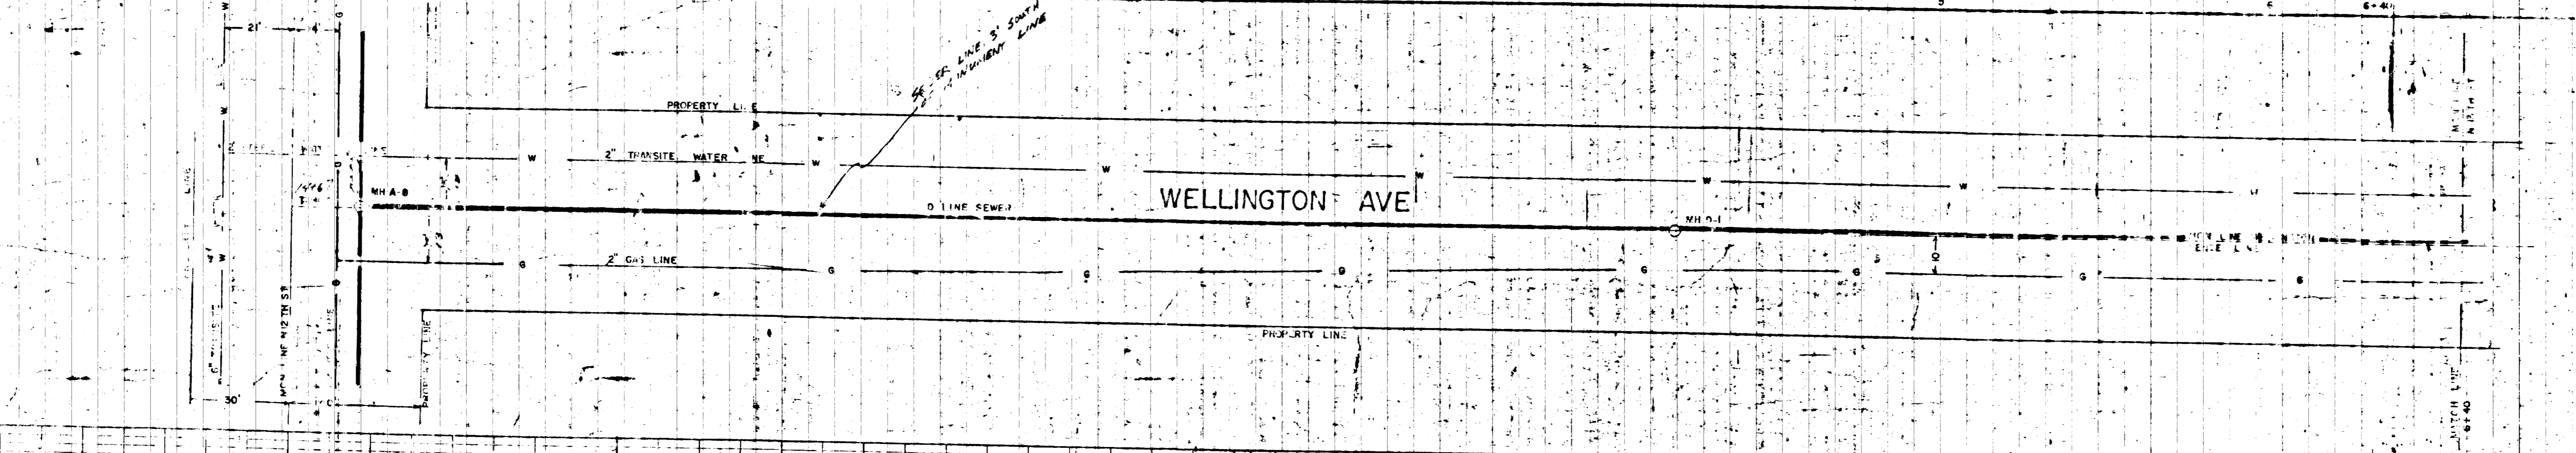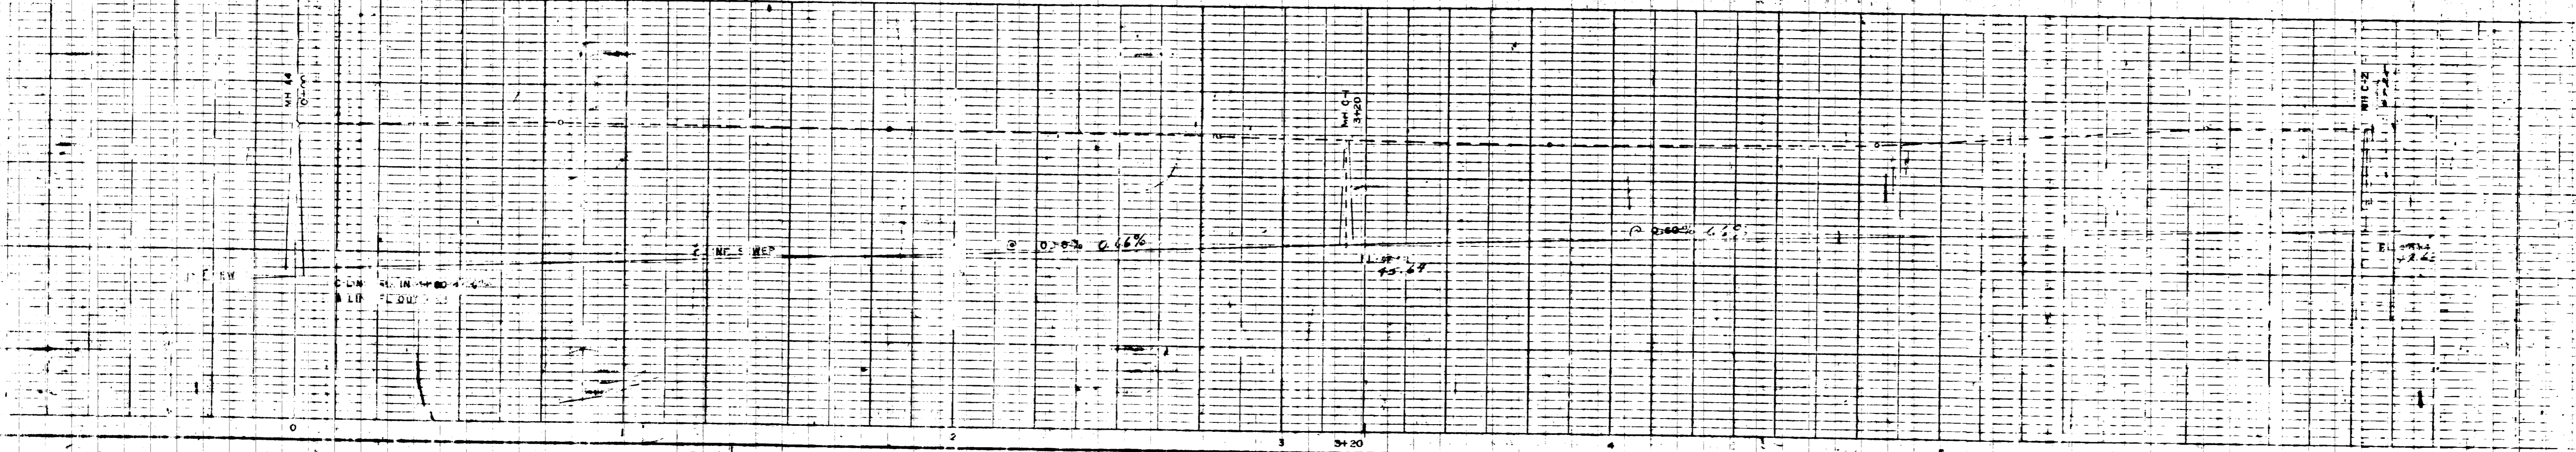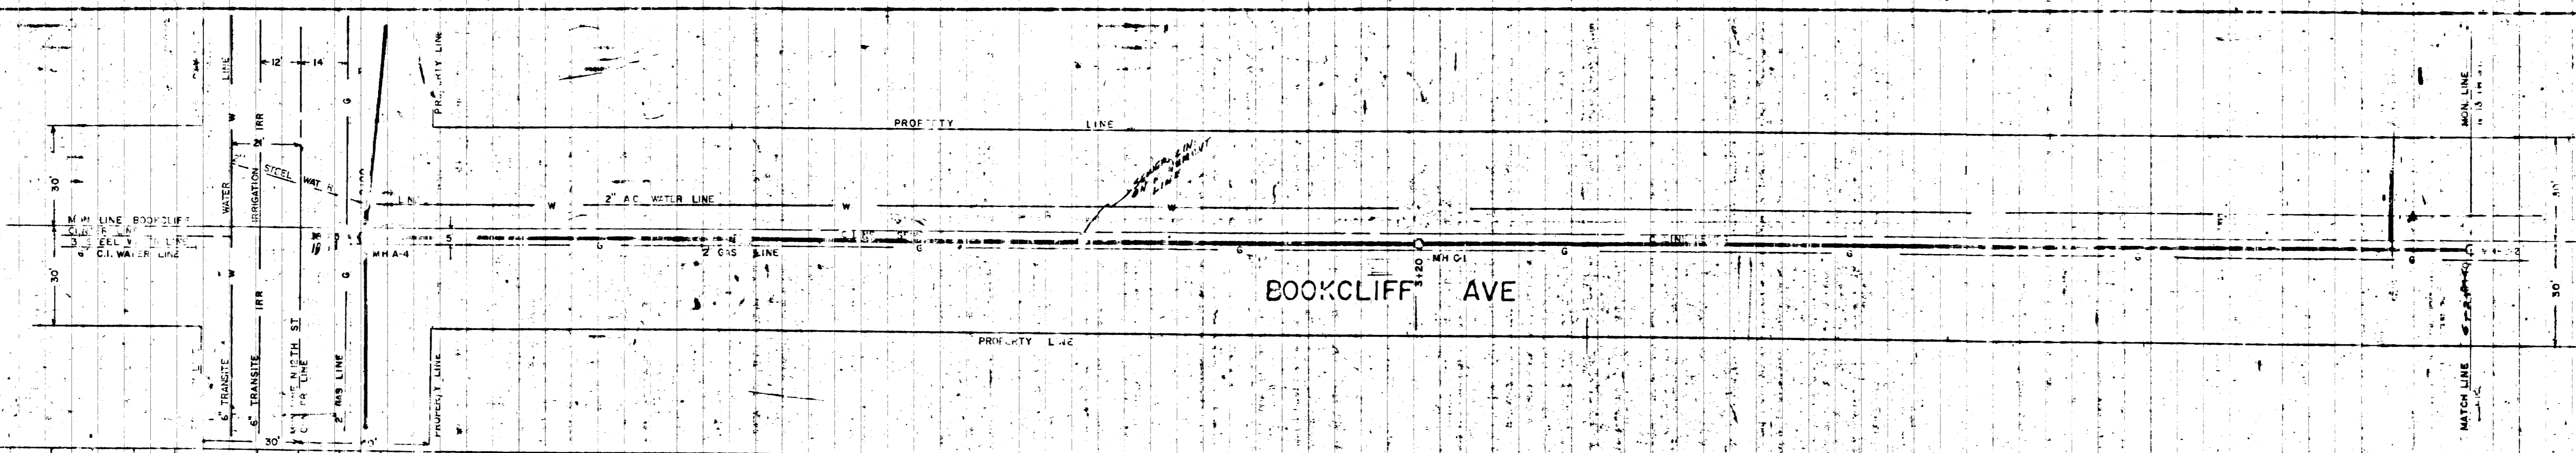

NORTH TWELFTH STREET SEWER
 TO BOOKCLIFF AVE
 TO WELLINGTON AVE
 DRAWN BY E. WHITE
 1" = 20' H
 1" = 40' V
 1978

Note: Bad original that would not scan well, please see original for better detail
02078605.tif

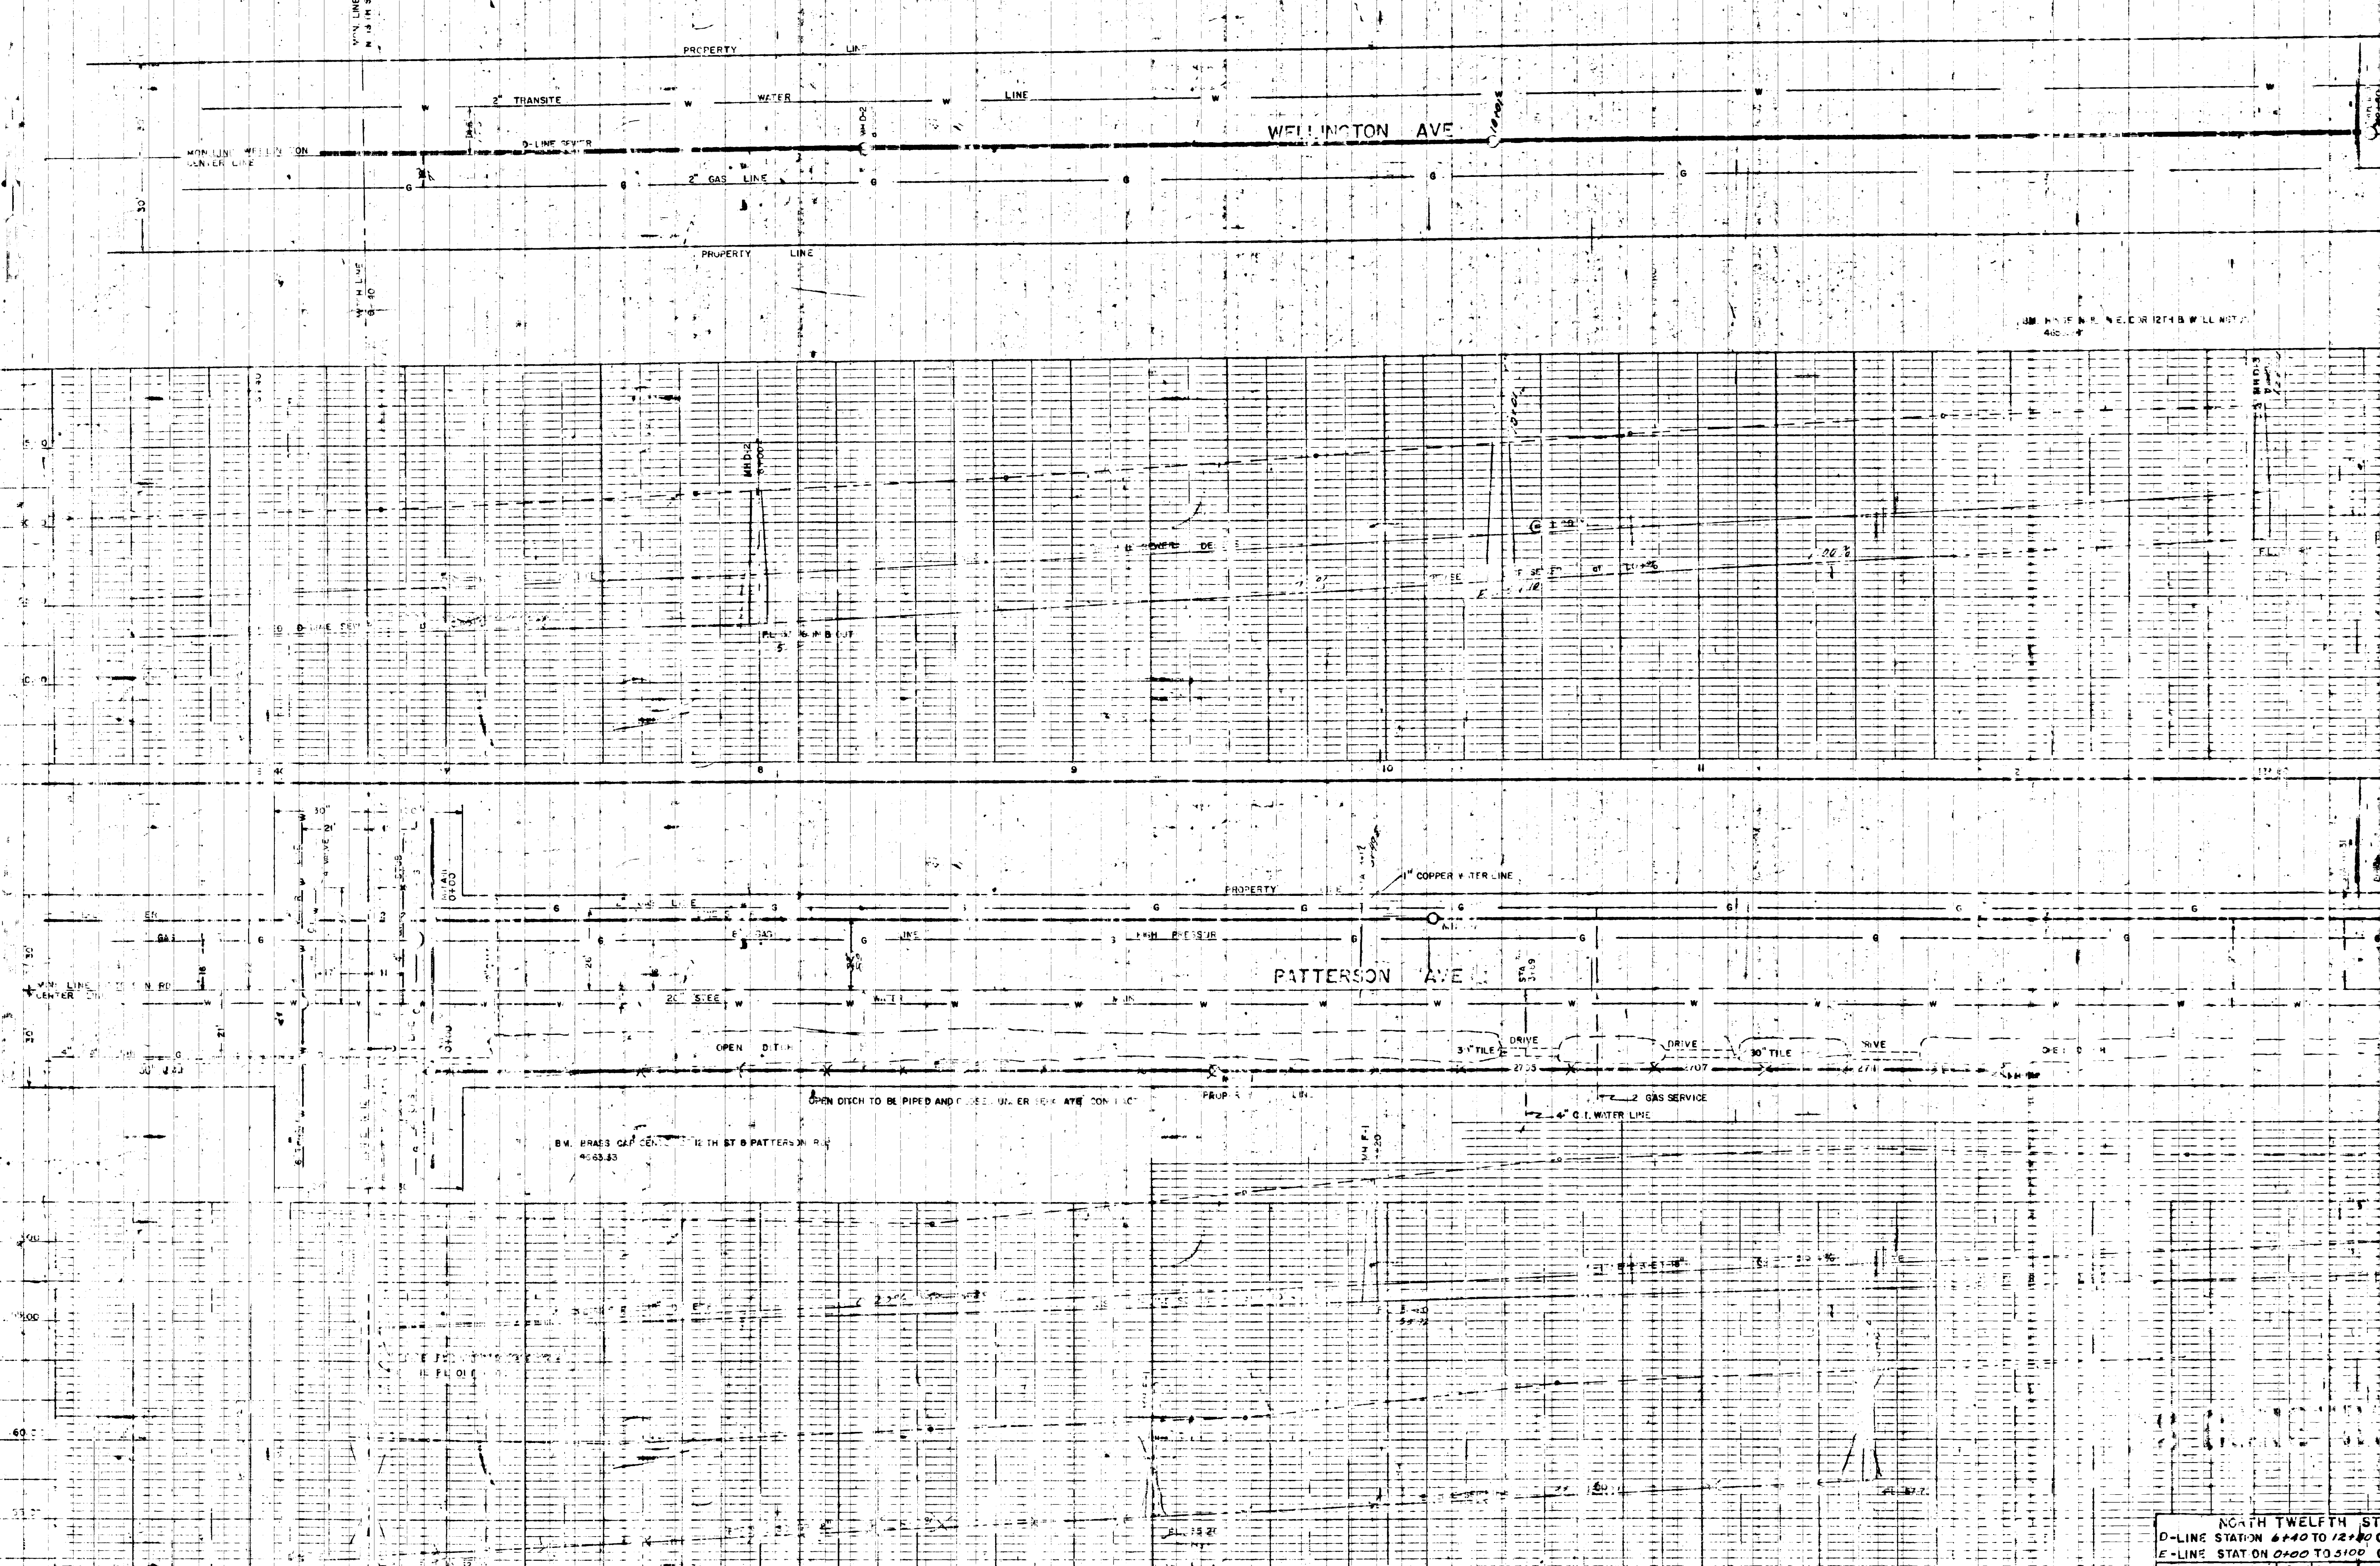


NORTH TWELFTH STREET SEWER
 D-LINE STATION 6+40 TO 12+00 ON WELLINGTON
 E-LINE STATION 0+00 TO 5+00 ON PATTERSON
 DSG BY E WHITE 1" x 8" V. B. G. GLEN

Scale 1"=20'

N12 TH. ST.


G Line in Proposed Alley South of HERMOSA
East of 12th St

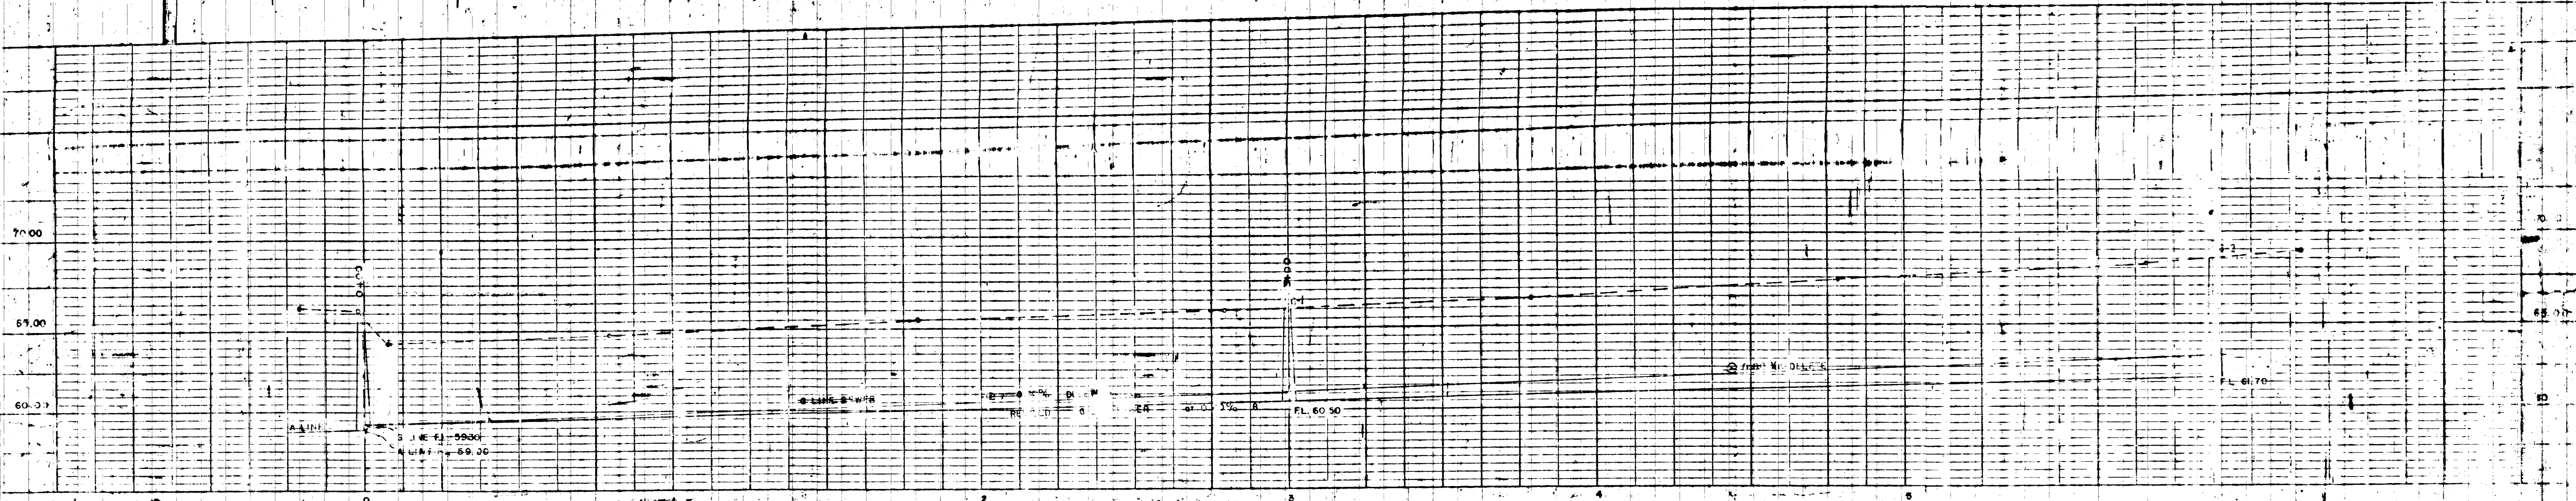

Scale 1"=20'



N12 TH. ST.

H Line Sewer in easement
Between HERMOSA AND BONITA


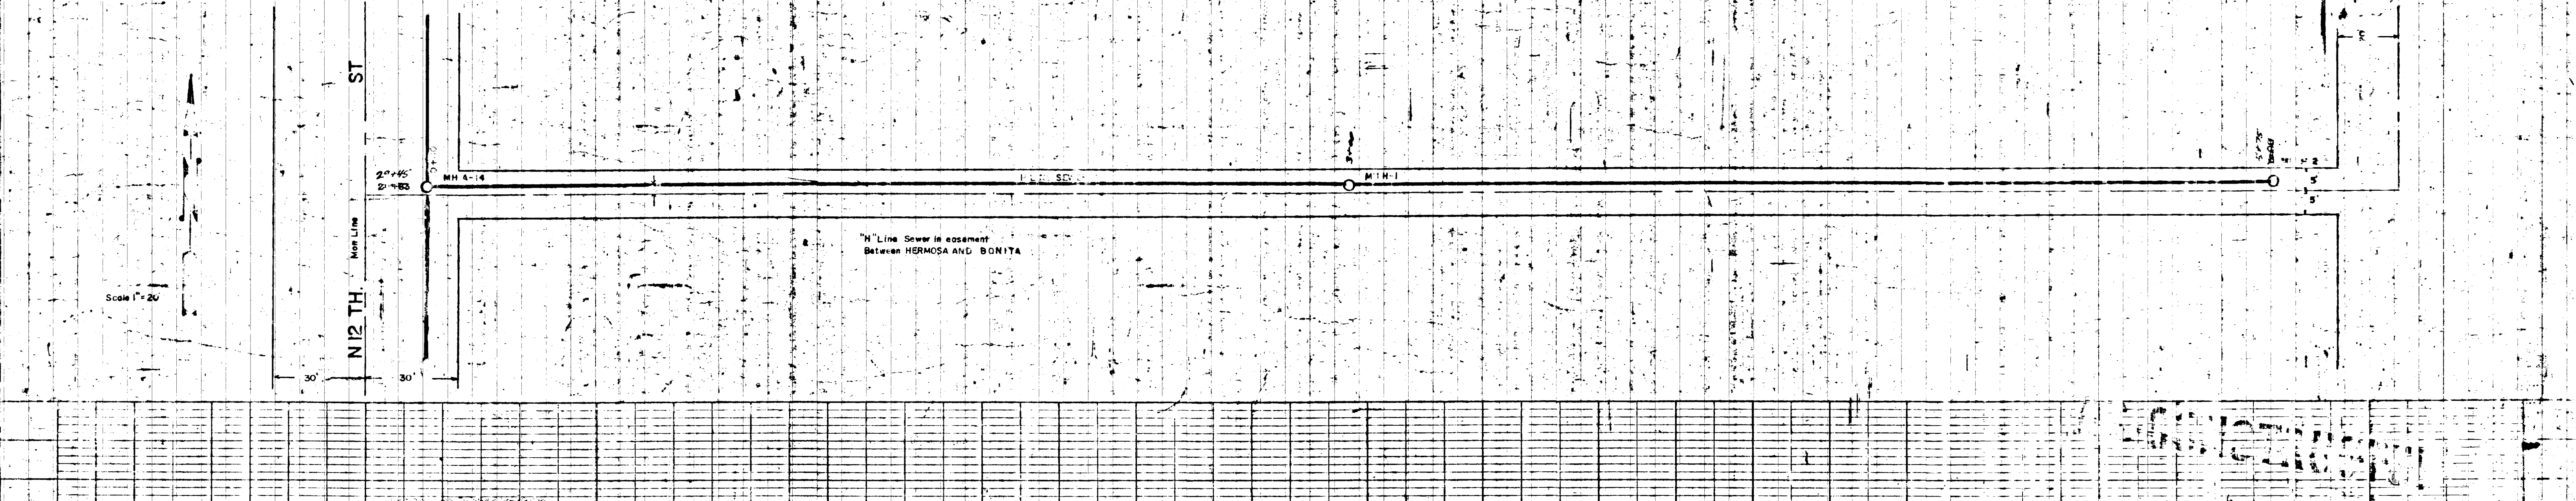






NORTH TWELFTH STREET SEWER	ALLEY
G-LINE STATION 0+00 TO 6+20	ALLEY
H-LINE STATION 0+00 TO 6+00	ALLEY
DWB BY E WHITE	1"=20' H 1"=20' V

Note: Bad original that would not scan well, please see original for better detail 02078607.tif



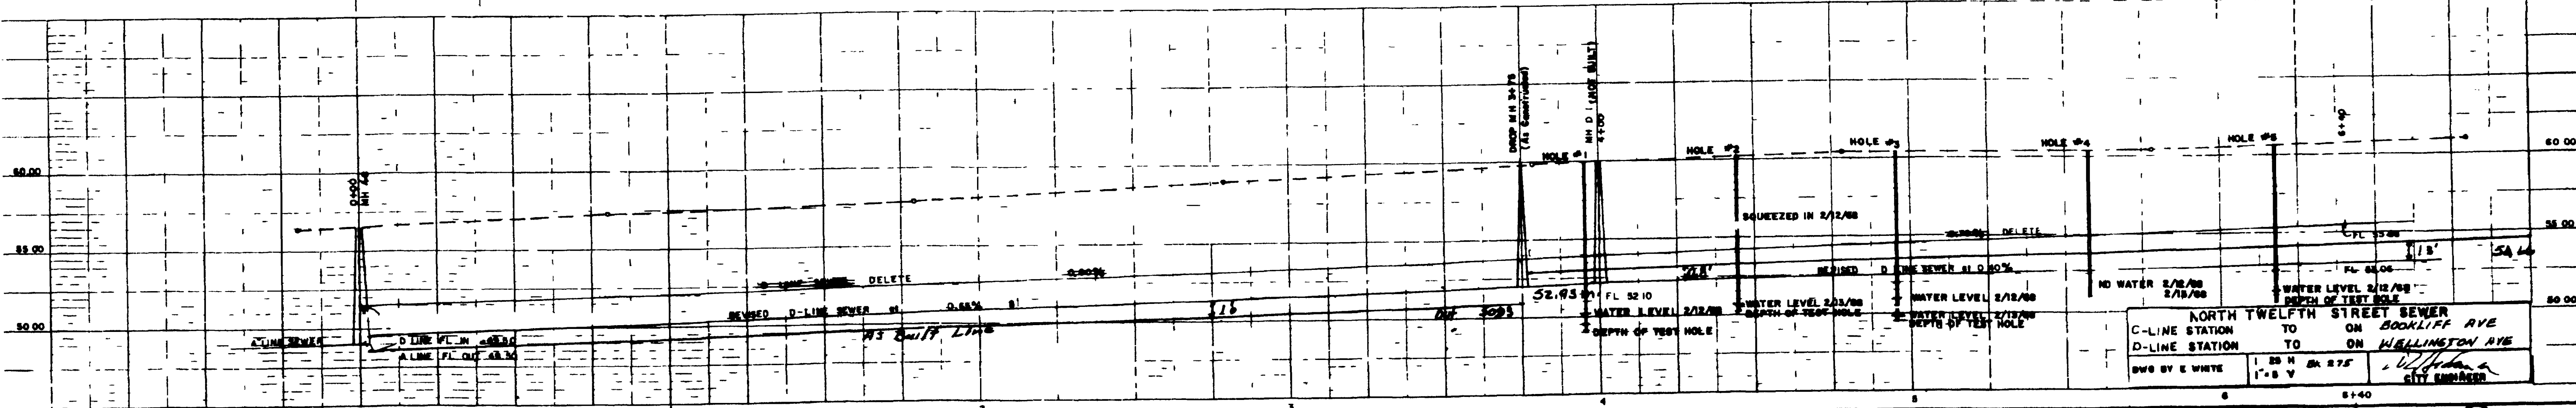
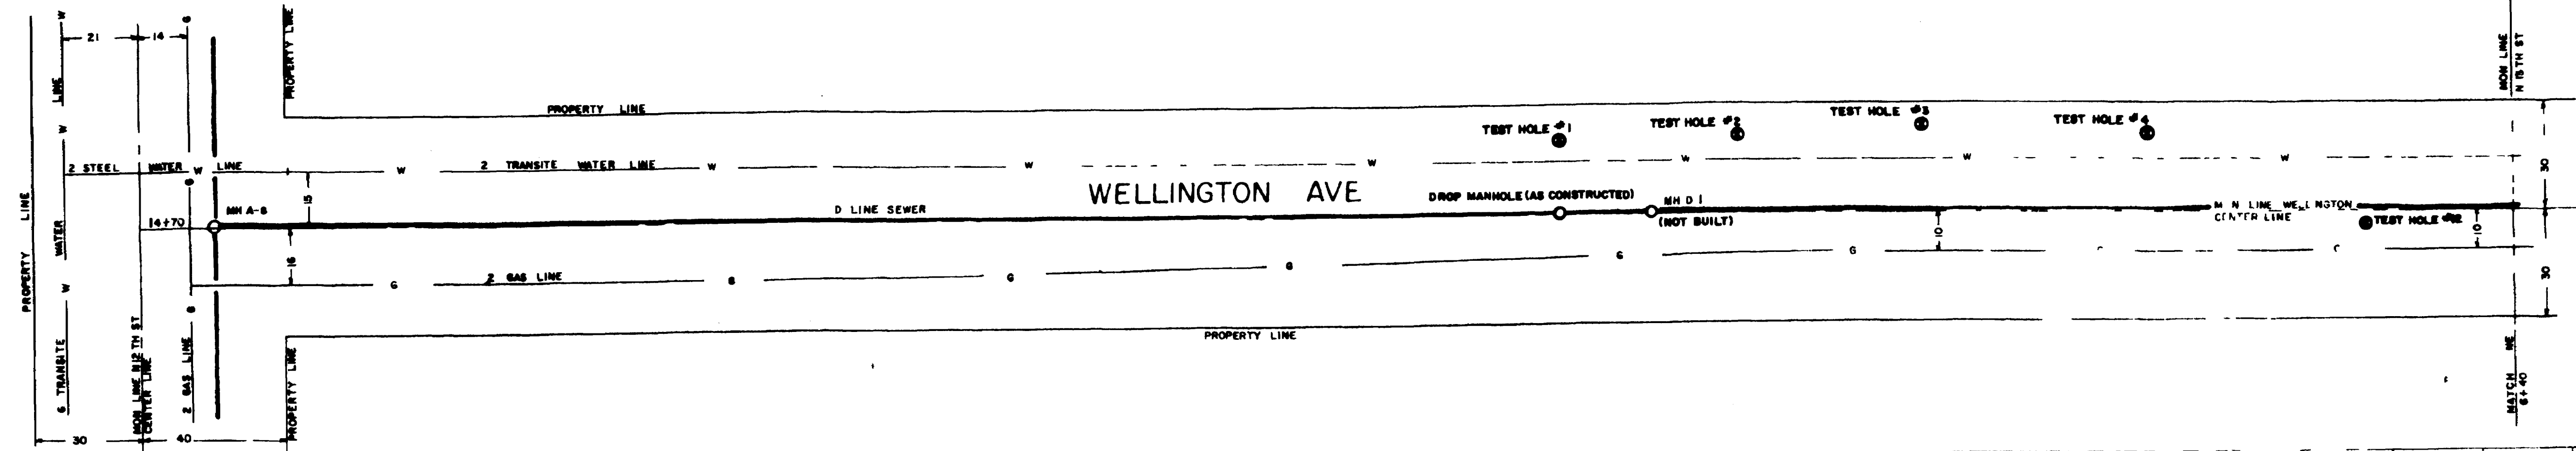


DRILL HOLES AND WATER TABLE MEASUREMENTS ④
 WESTERN ENGINEERS, INC. - February 13, 1988

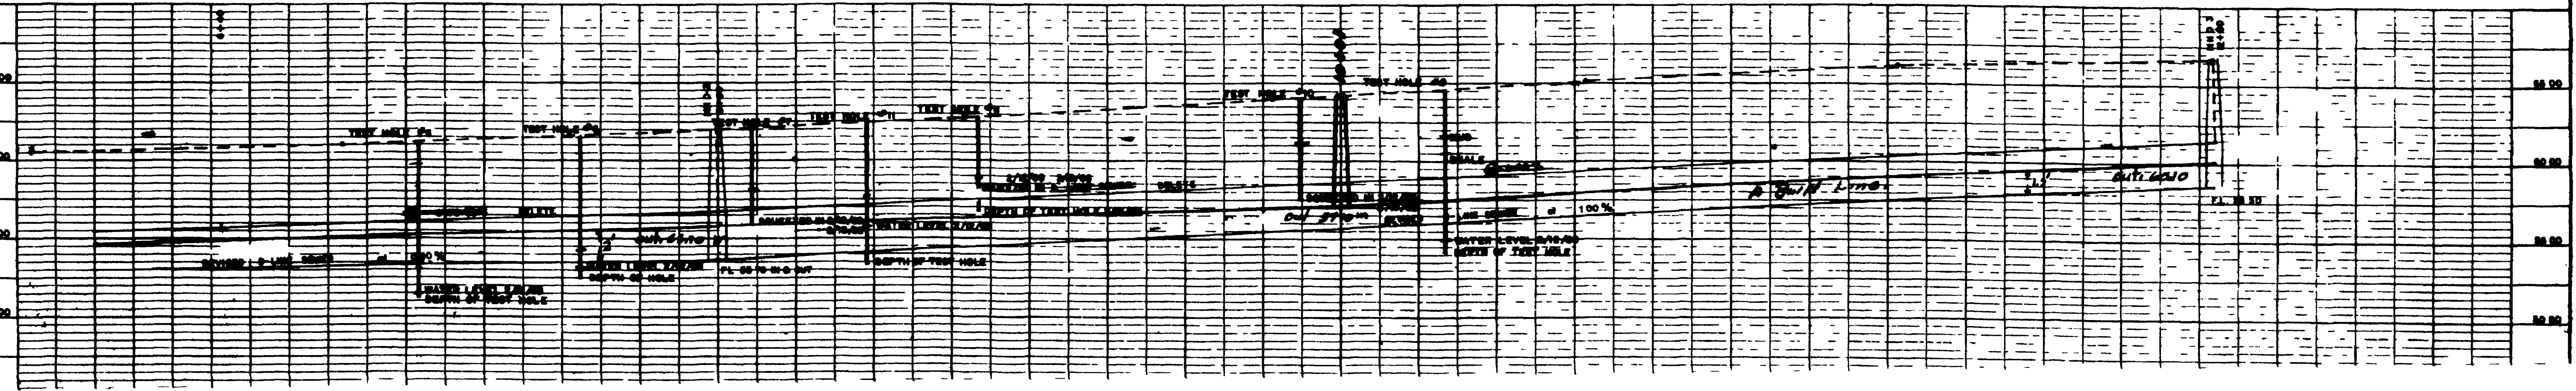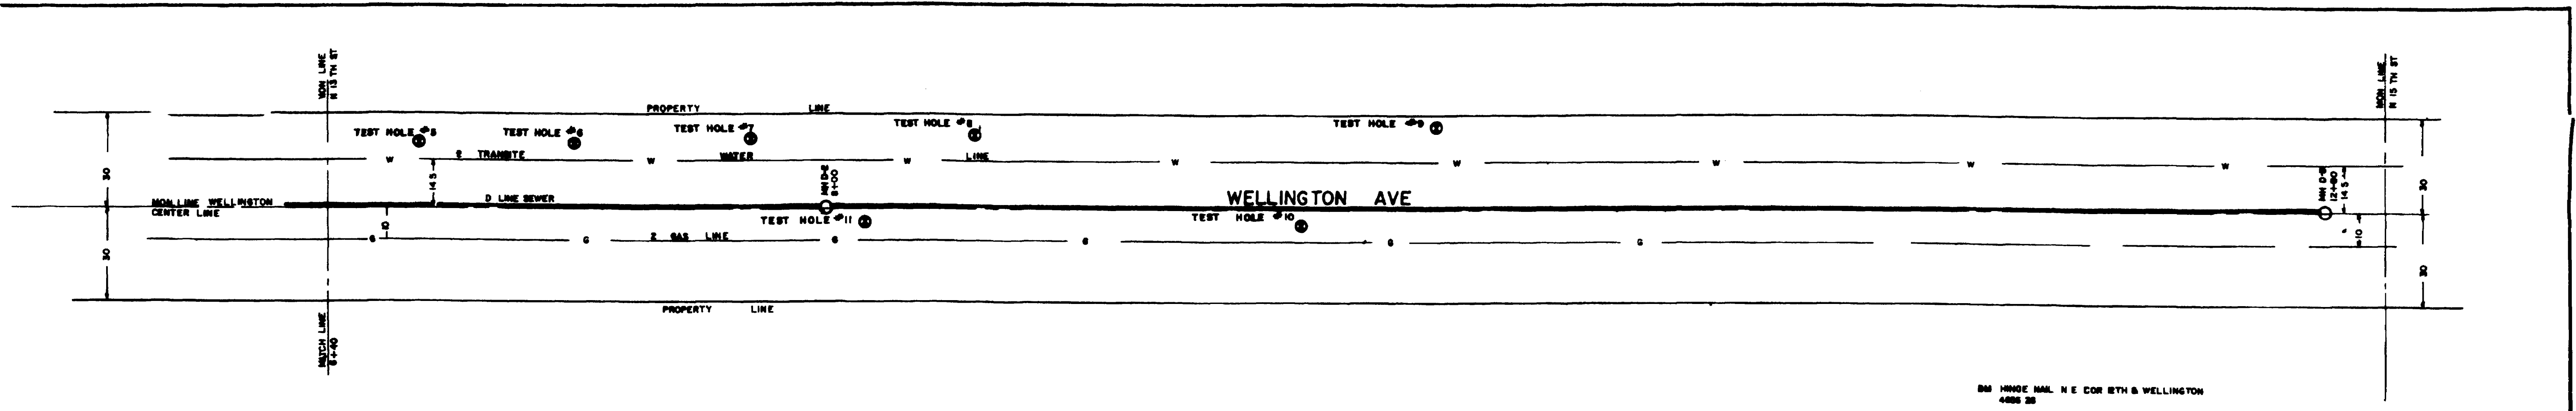

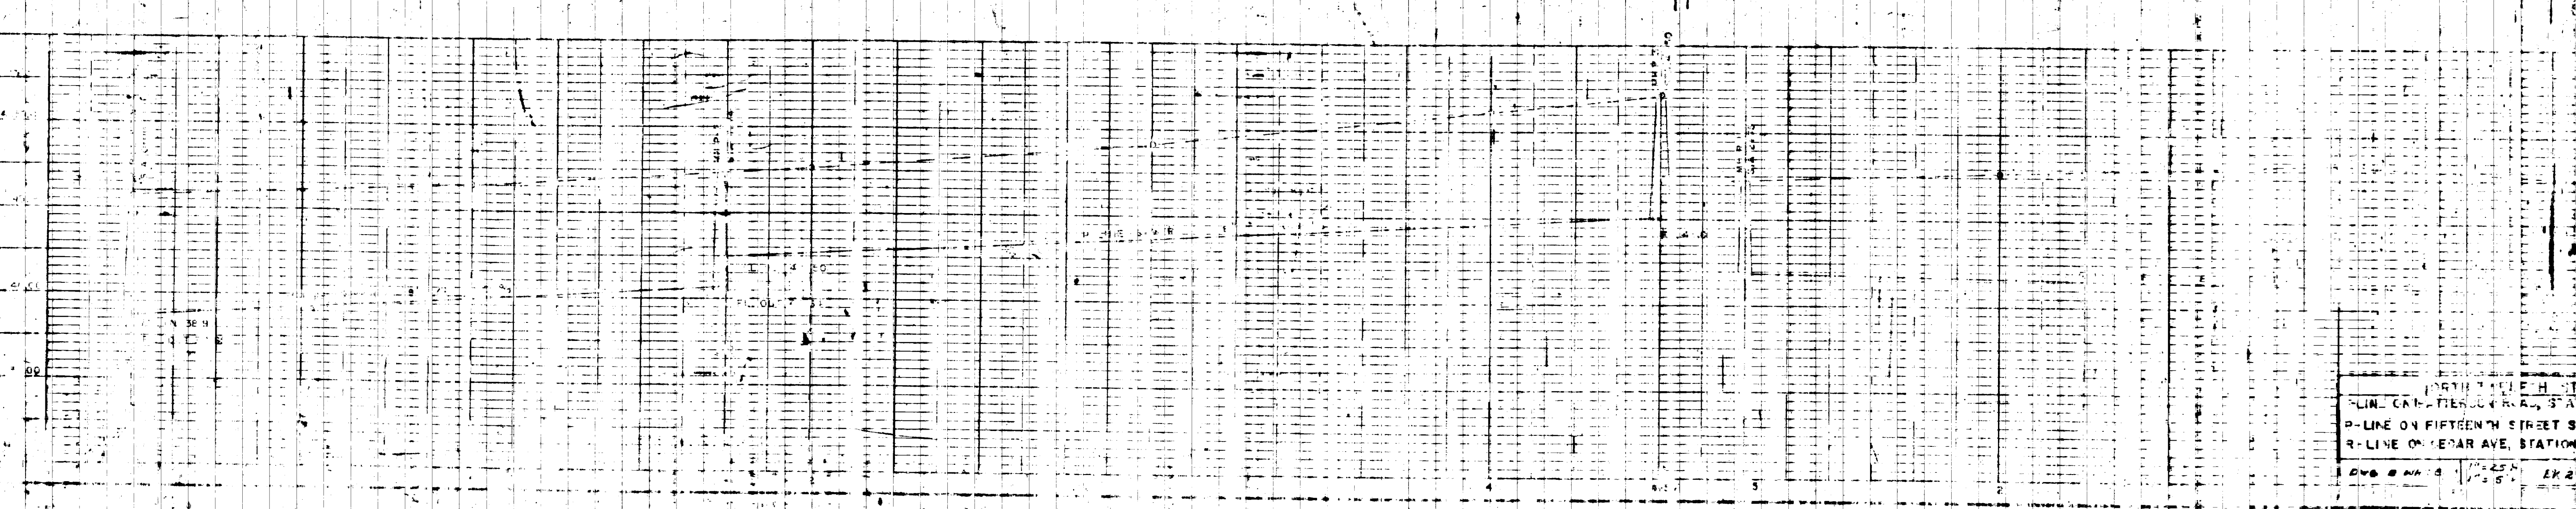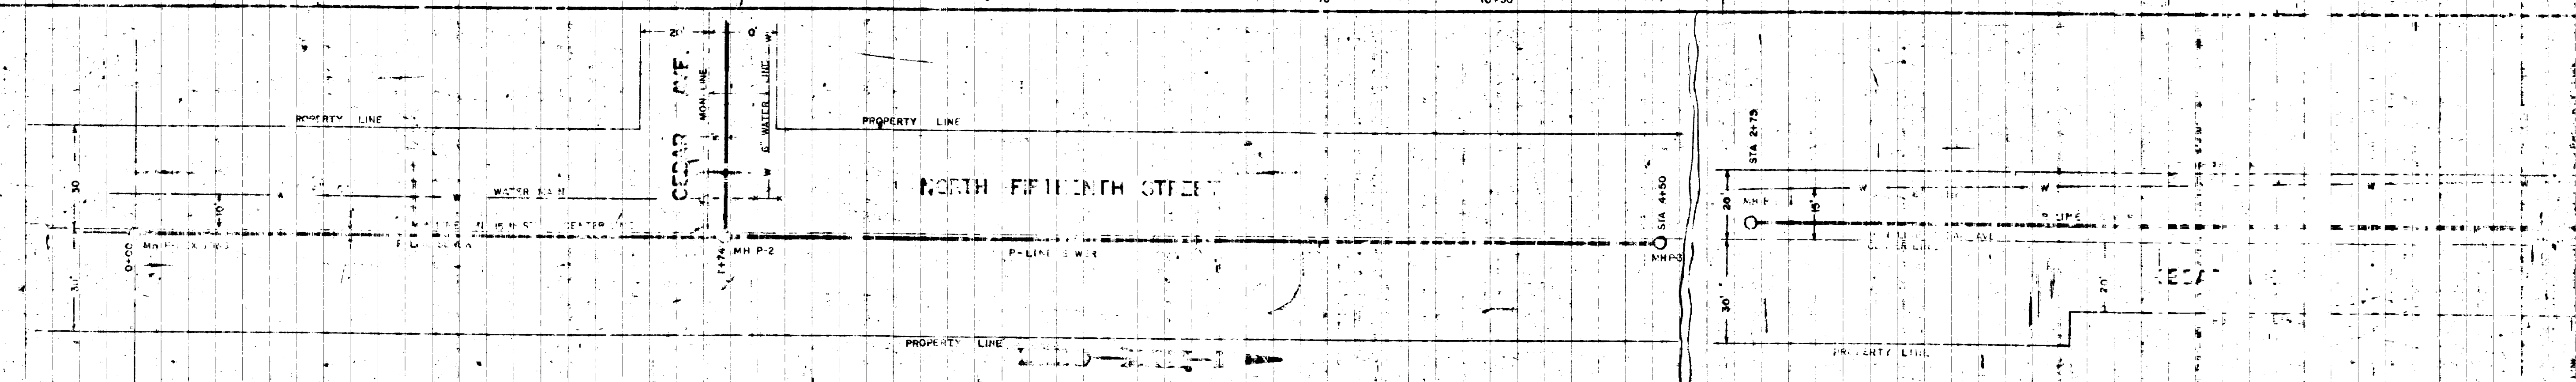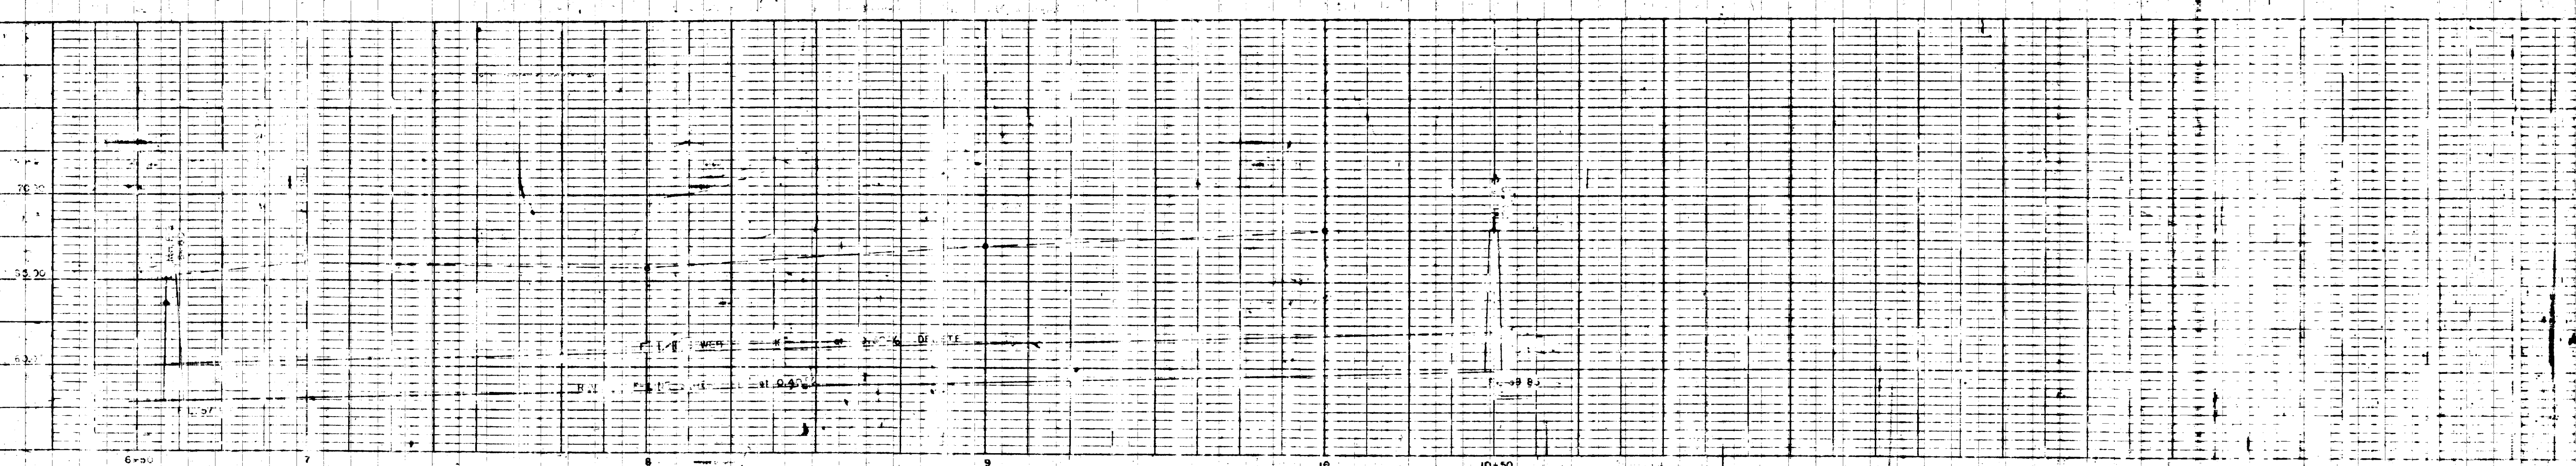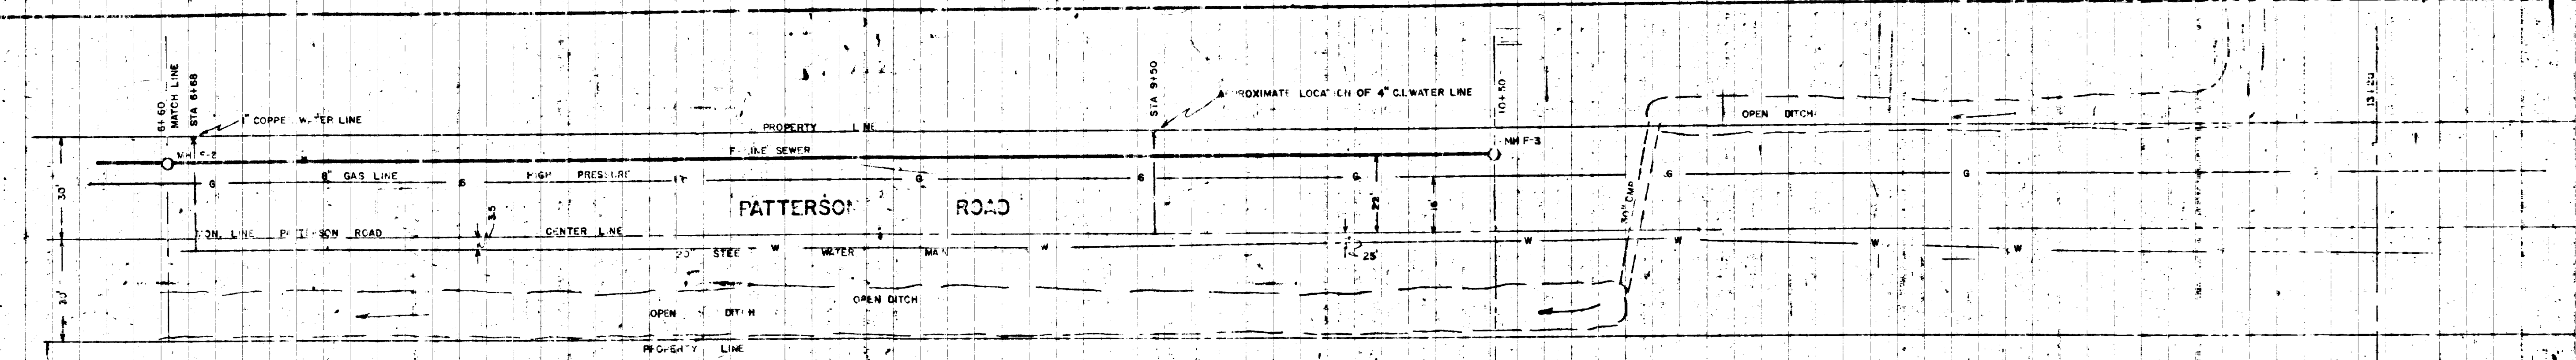


NORTH FIFTEENTH STREET
 P-LINE ON FIFTEENTH STREET STATION 0+00 TO 4+00
 R-LINE ON CEDAR AVE. STATION 0+00 TO 2+75
 DRAWN BY: [Signature] DATE: [Date]

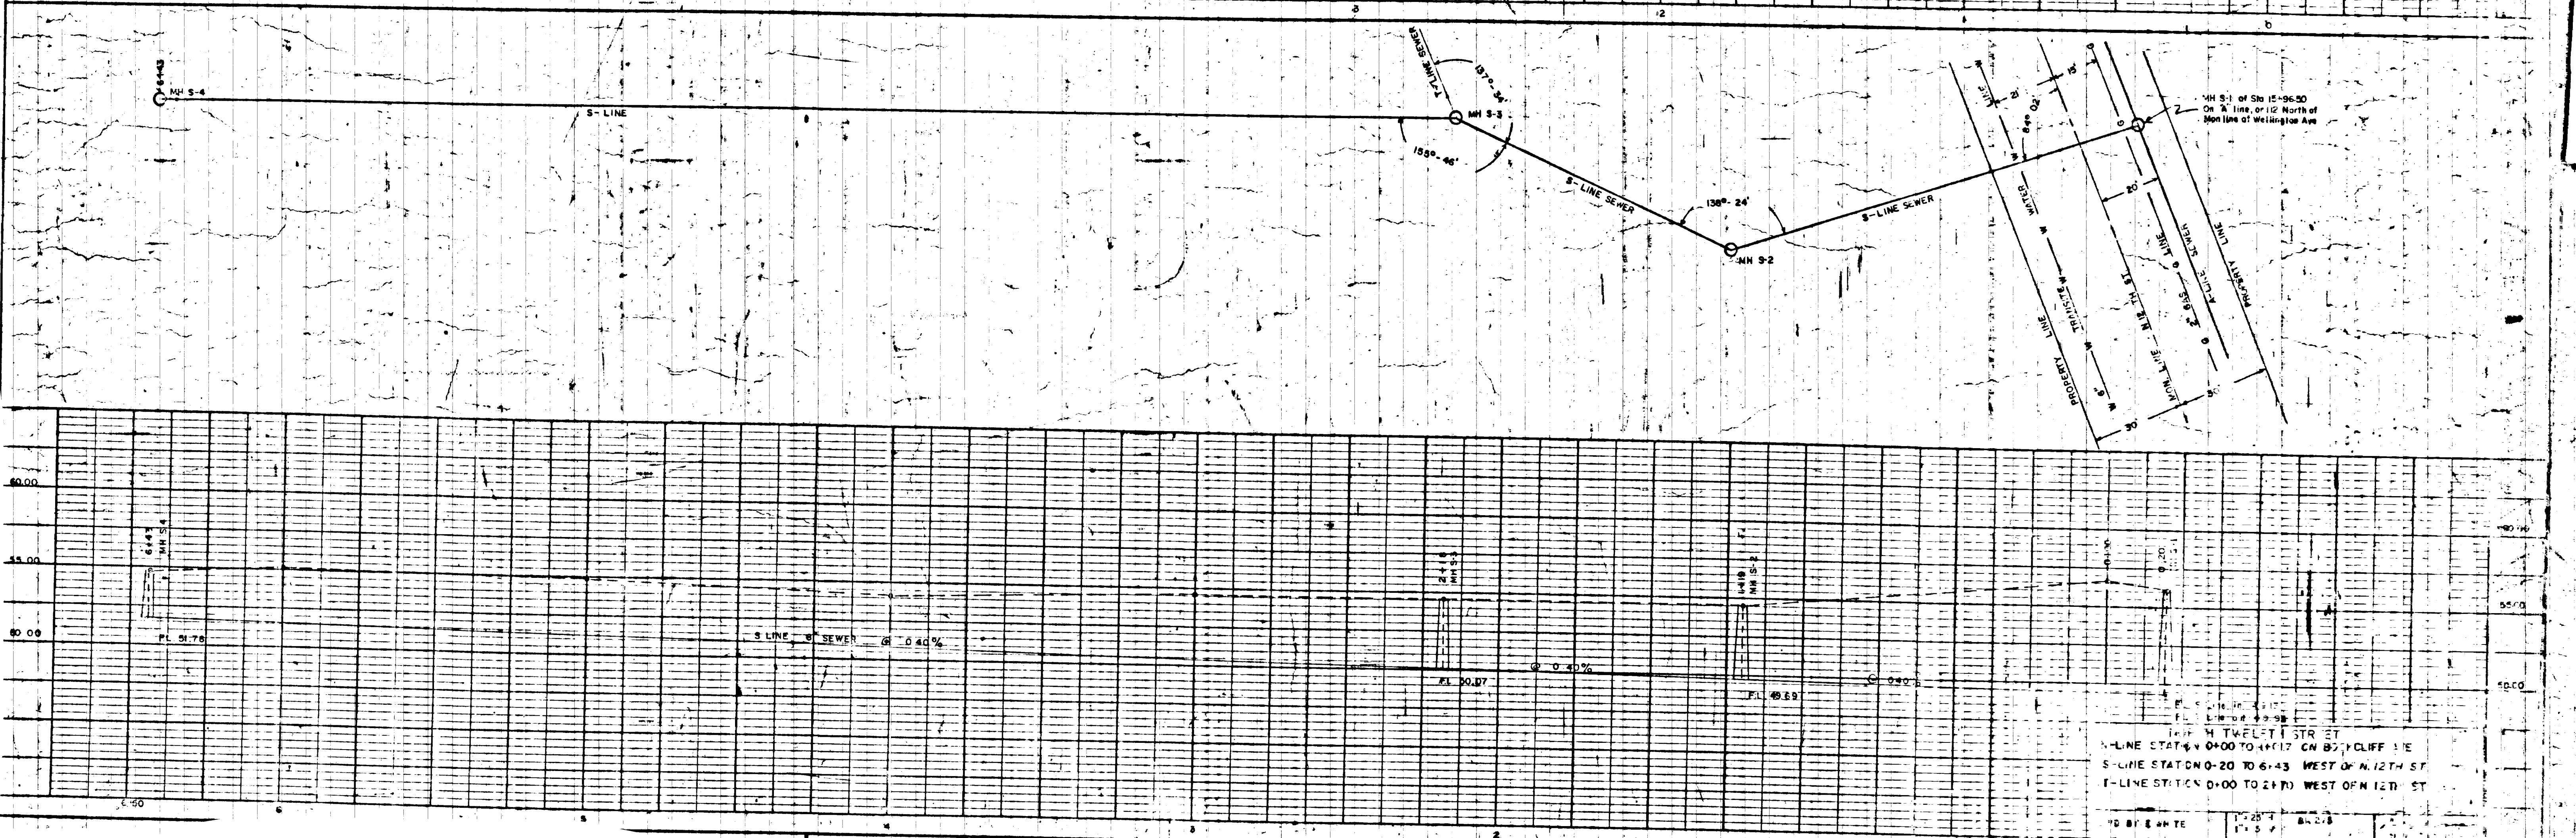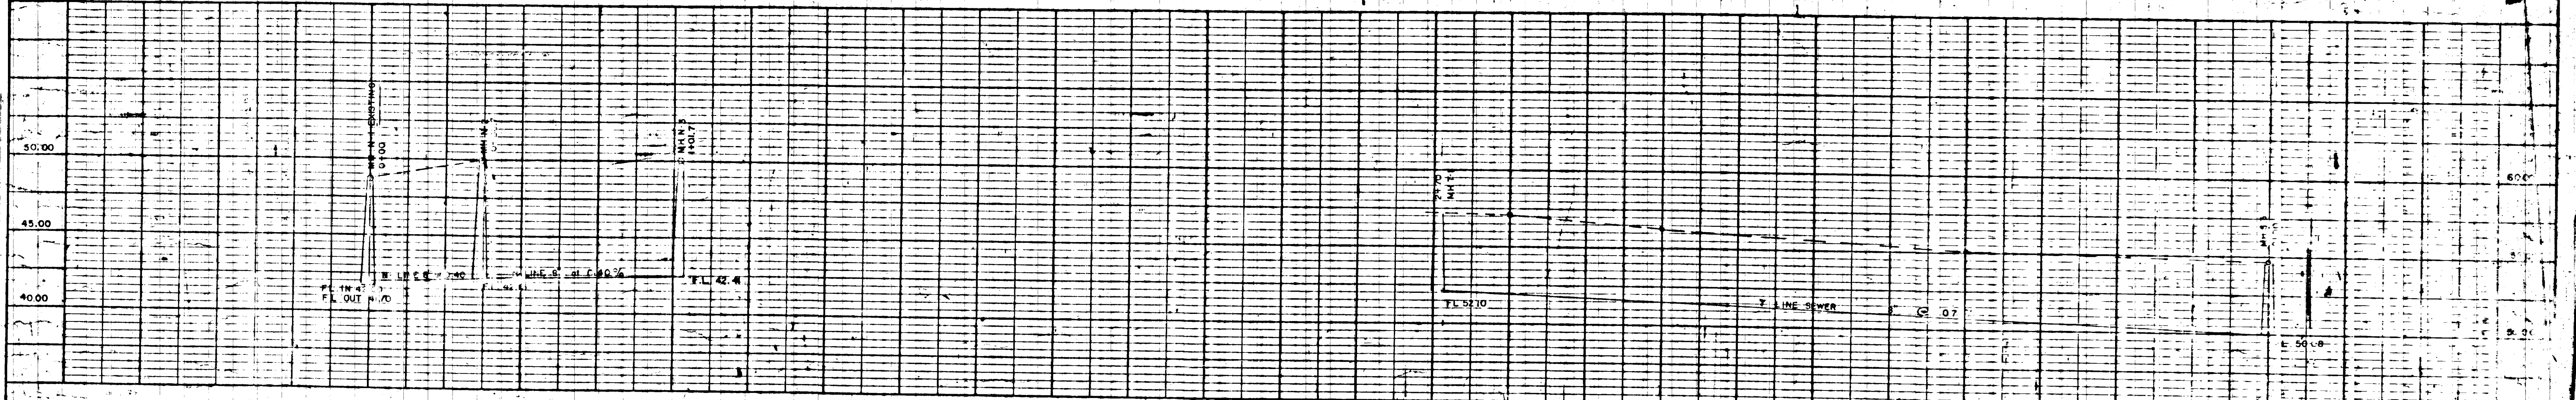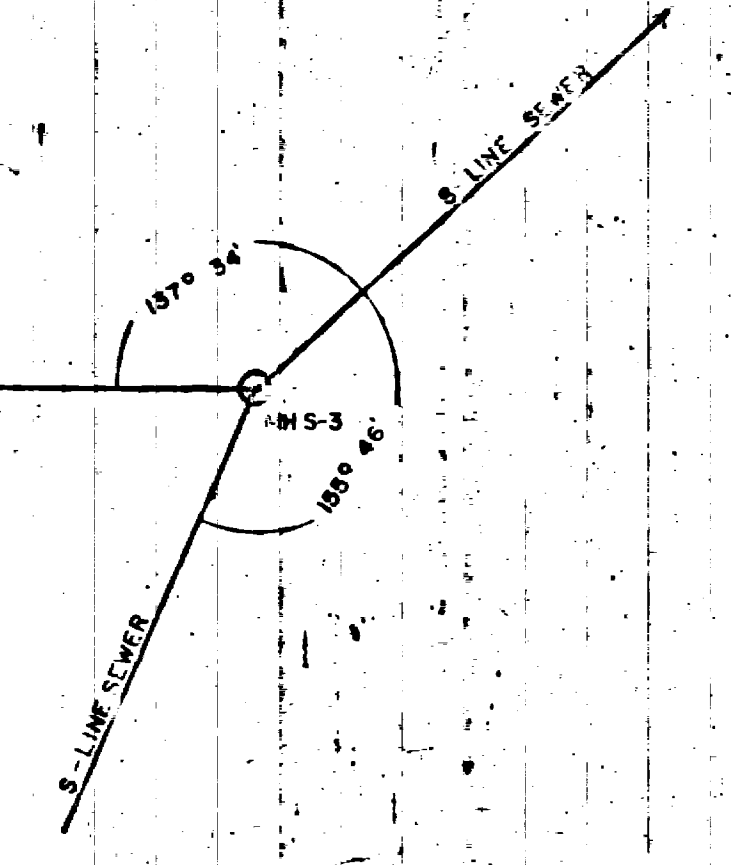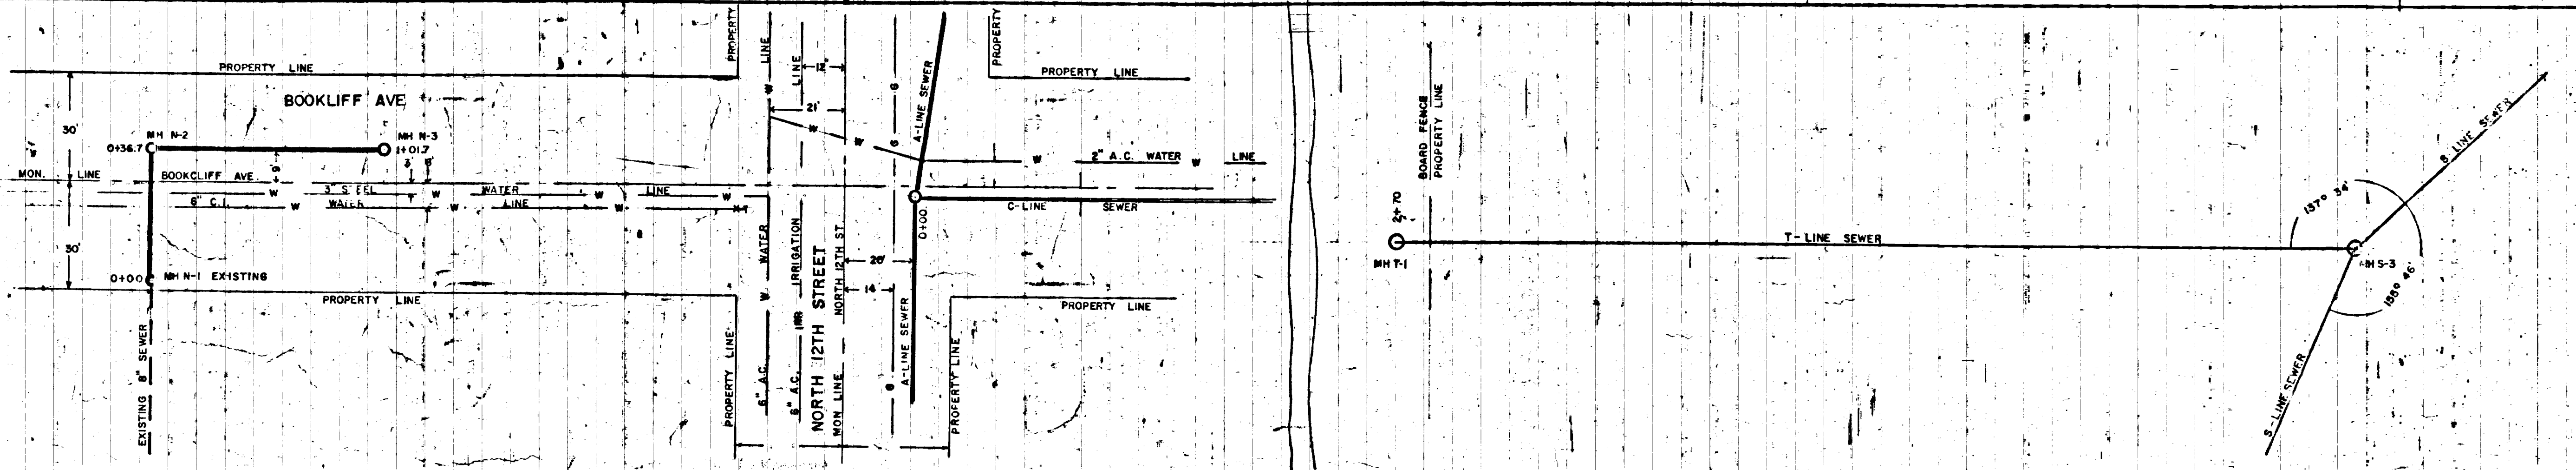

S-LINE STATION 0+00 TO 4+17 ON BOOKCLIFF AVE
 S-LINE STATION 0+20 TO 6+43 WEST OF N. 12TH ST.
 T-LINE STATION 0+00 TO 2+70 WEST OF N. 12TH ST.

PLATE 2. PLAN-PROFILE

Note: Bad original that would not scan well, please see original for better detail
02078610.tif

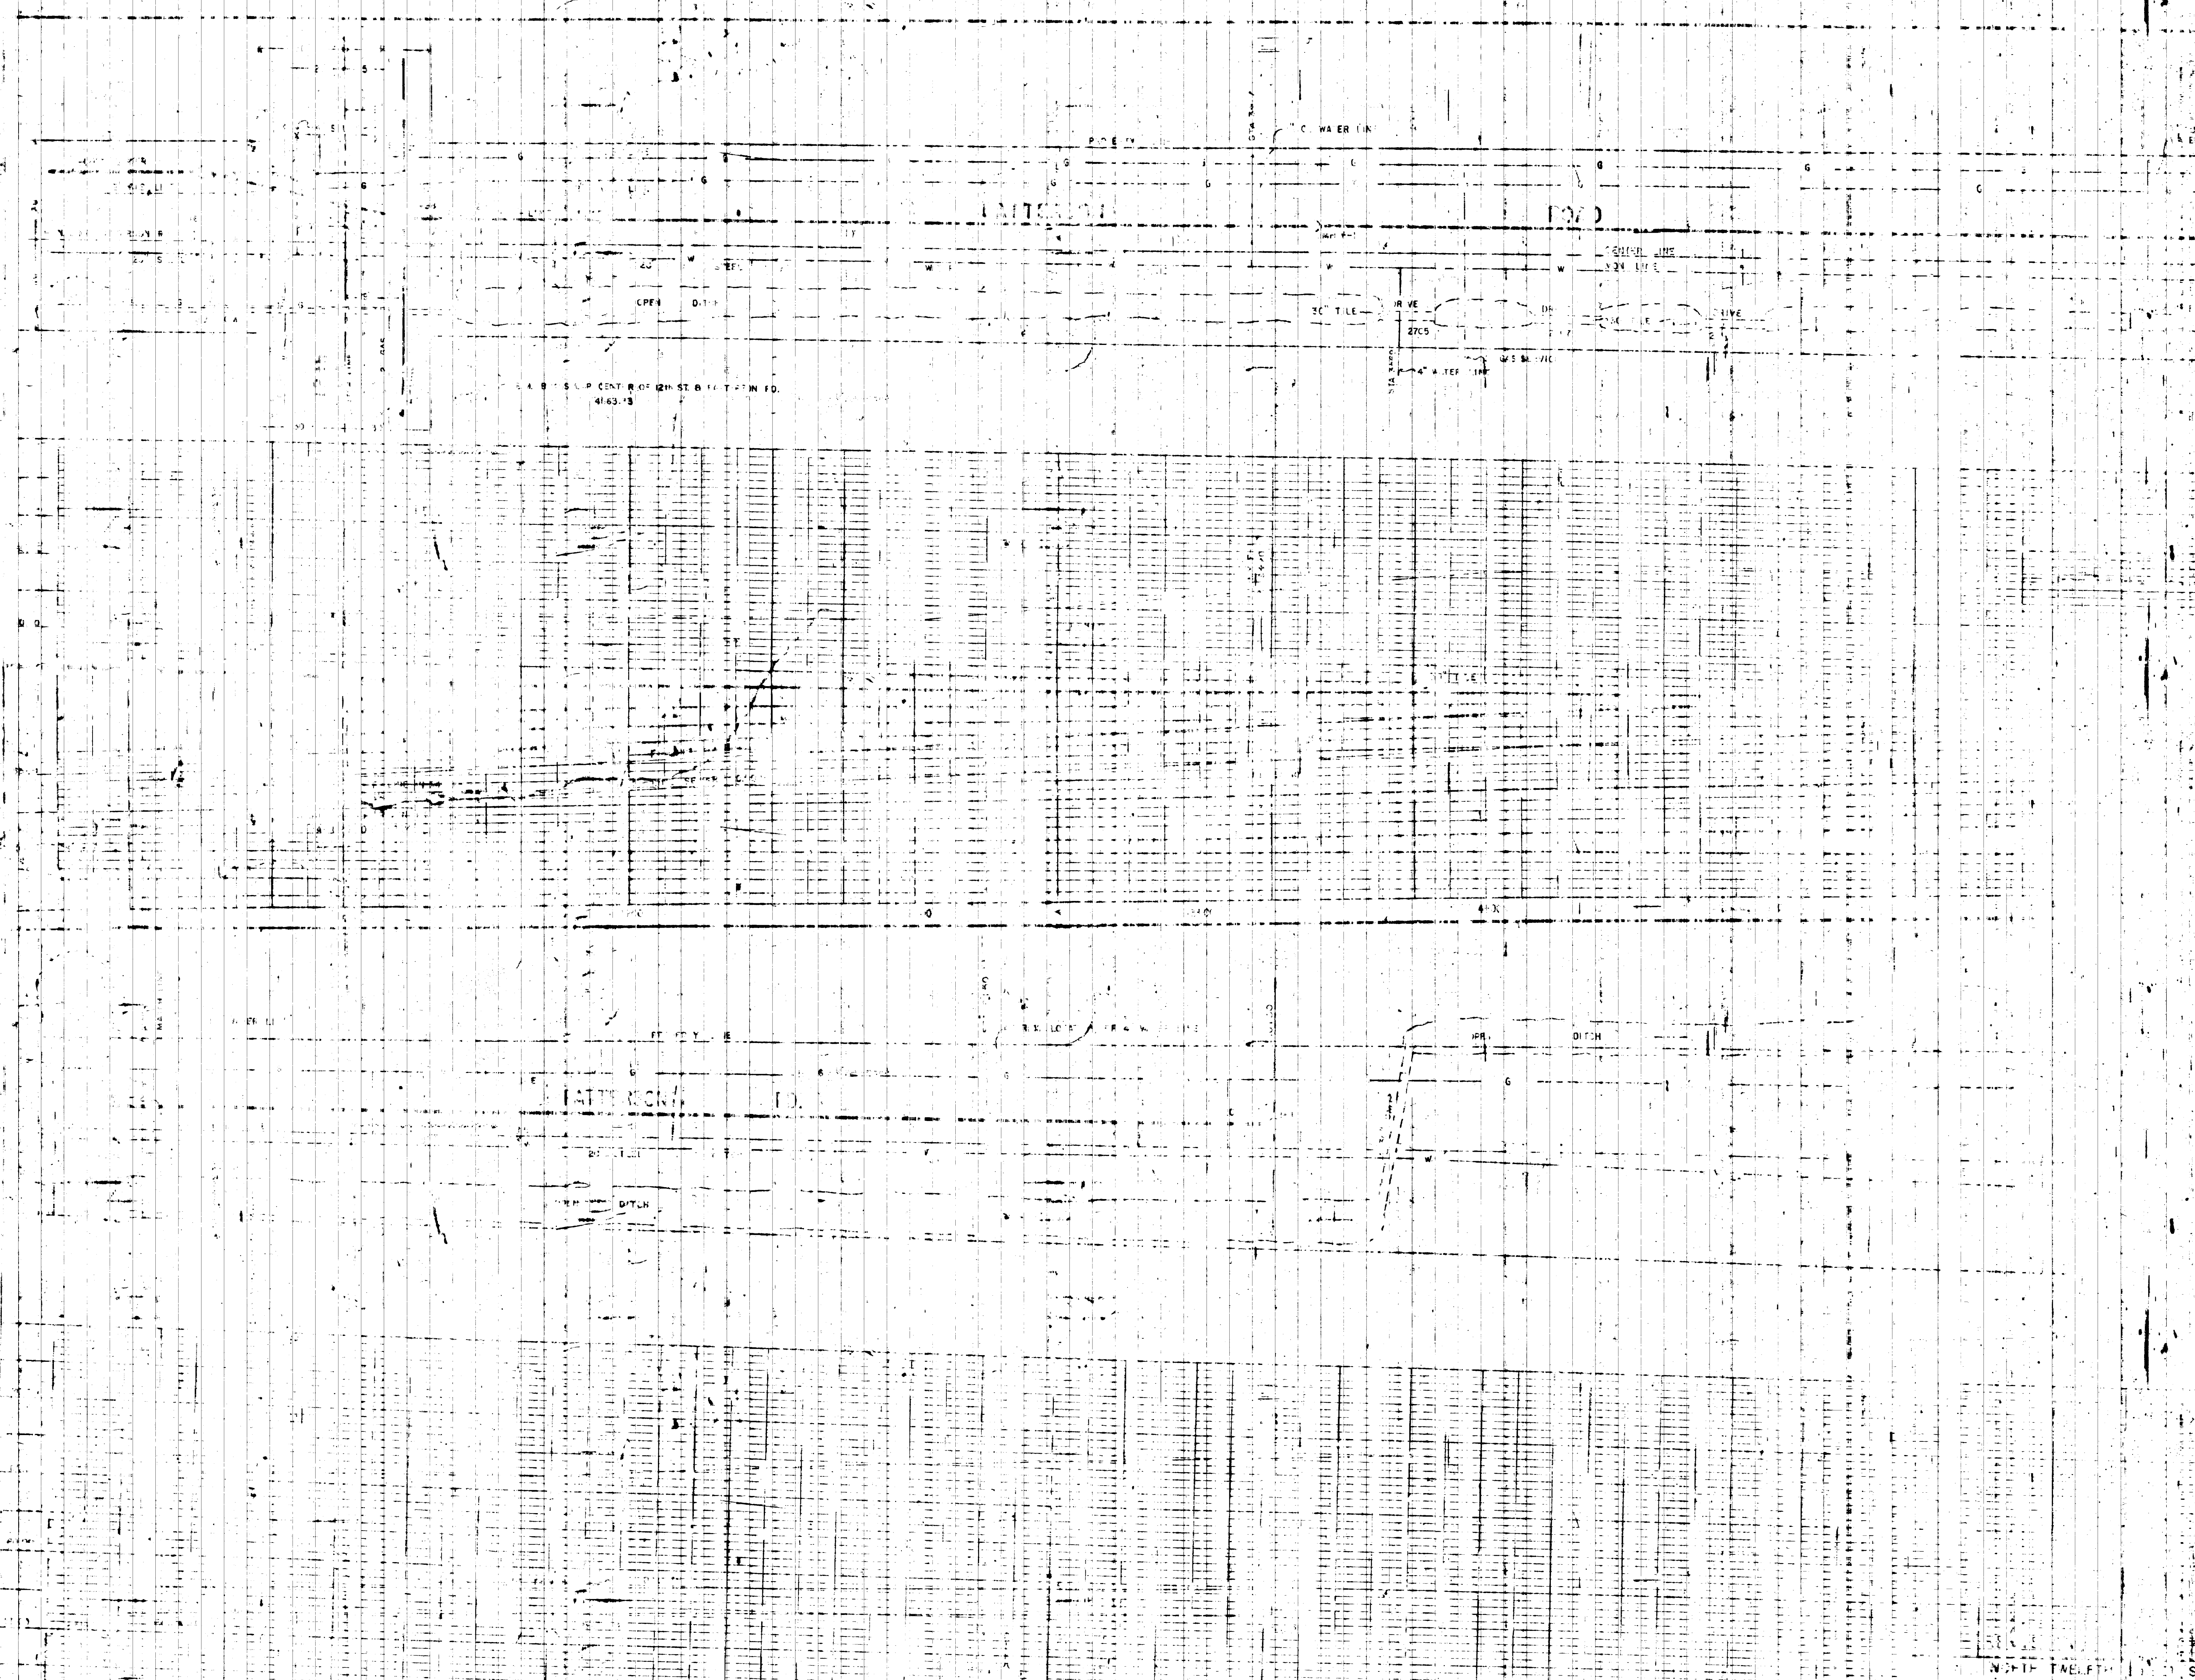

1/4 SECTION CENTER OF 12TH ST. B 1/4 SECTION 10.
4163-13

PATTERSON ST.

NOTE: THIS TABLE IS FOR THE
F-LINE STATION 0+00 TO 5+00 ON SECTION 6
CITY OF PATERSON, N.J.