


CITY OF GRAND JUNCTION, COLORADO

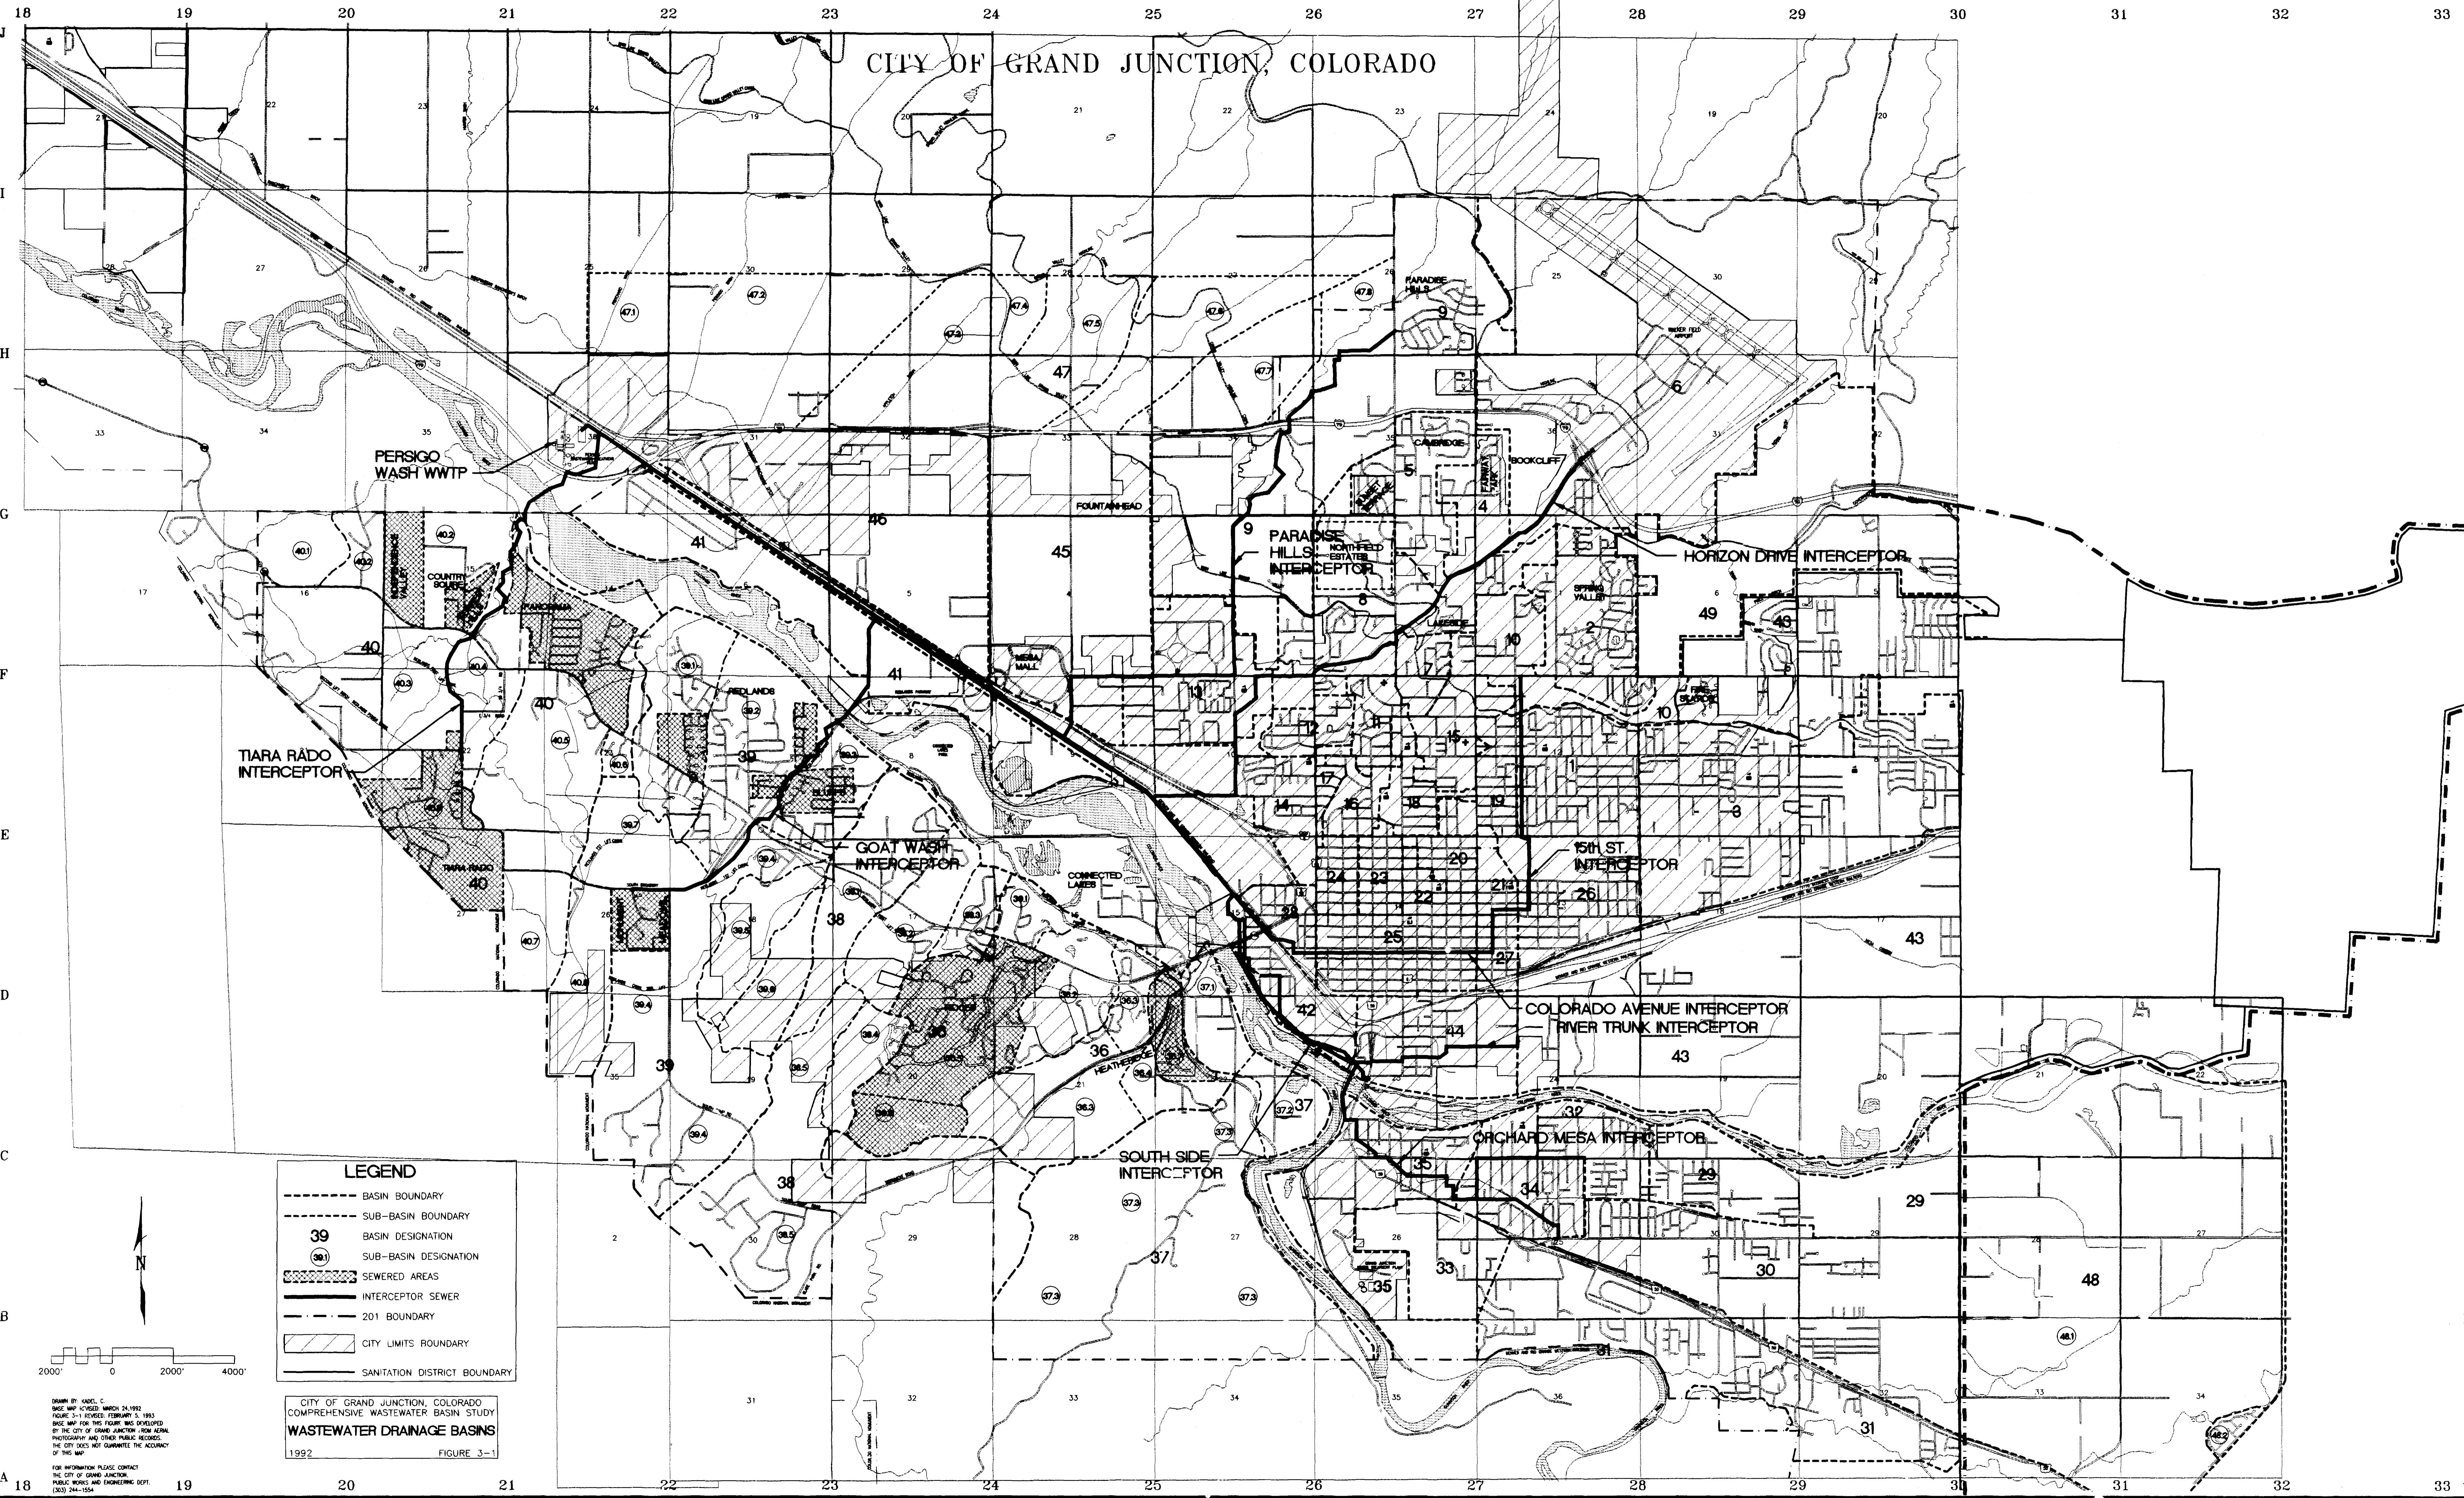

CITY OF GRAND JUNCTION, COLORADO
 COMPREHENSIVE WASTEWATER BASIN STUDY
WASTEWATER DRAINAGE BASINS
 1992 FIGURE 3-1

DRAWN BY: GODEL, C.
 BASE MAP ACQUIRED: MARCH 24, 1992
 FIGURE 3-1 REVISION: FEBRUARY 2, 1993
 BASE MAP FOR THIS FIGURE WAS DEVELOPED
 BY THE CITY OF GRAND JUNCTION - FROM AERIAL
 PHOTOGRAPHY AND OTHER PUBLIC RECORDS.
 THE CITY DOES NOT GUARANTEE THE ACCURACY
 OF THIS MAP.

FOR INFORMATION PLEASE CONTACT:
 THE CITY OF GRAND JUNCTION
 PUBLIC WORKS AND ENGINEERING DEPT.
 (970) 244-1554