


Scale: 1" = 100'

Bench Mark In Pile
On Main Wall
Elev. 1727.94

Equation Sta.
23+29 Bk =
Sta 23+85 Ah.
M.H. - I

Bench Mark - SW Corner
N 1/2 S E 1/4 Section 26
Elev. 1724.10

See Detail "A" on This Sheet

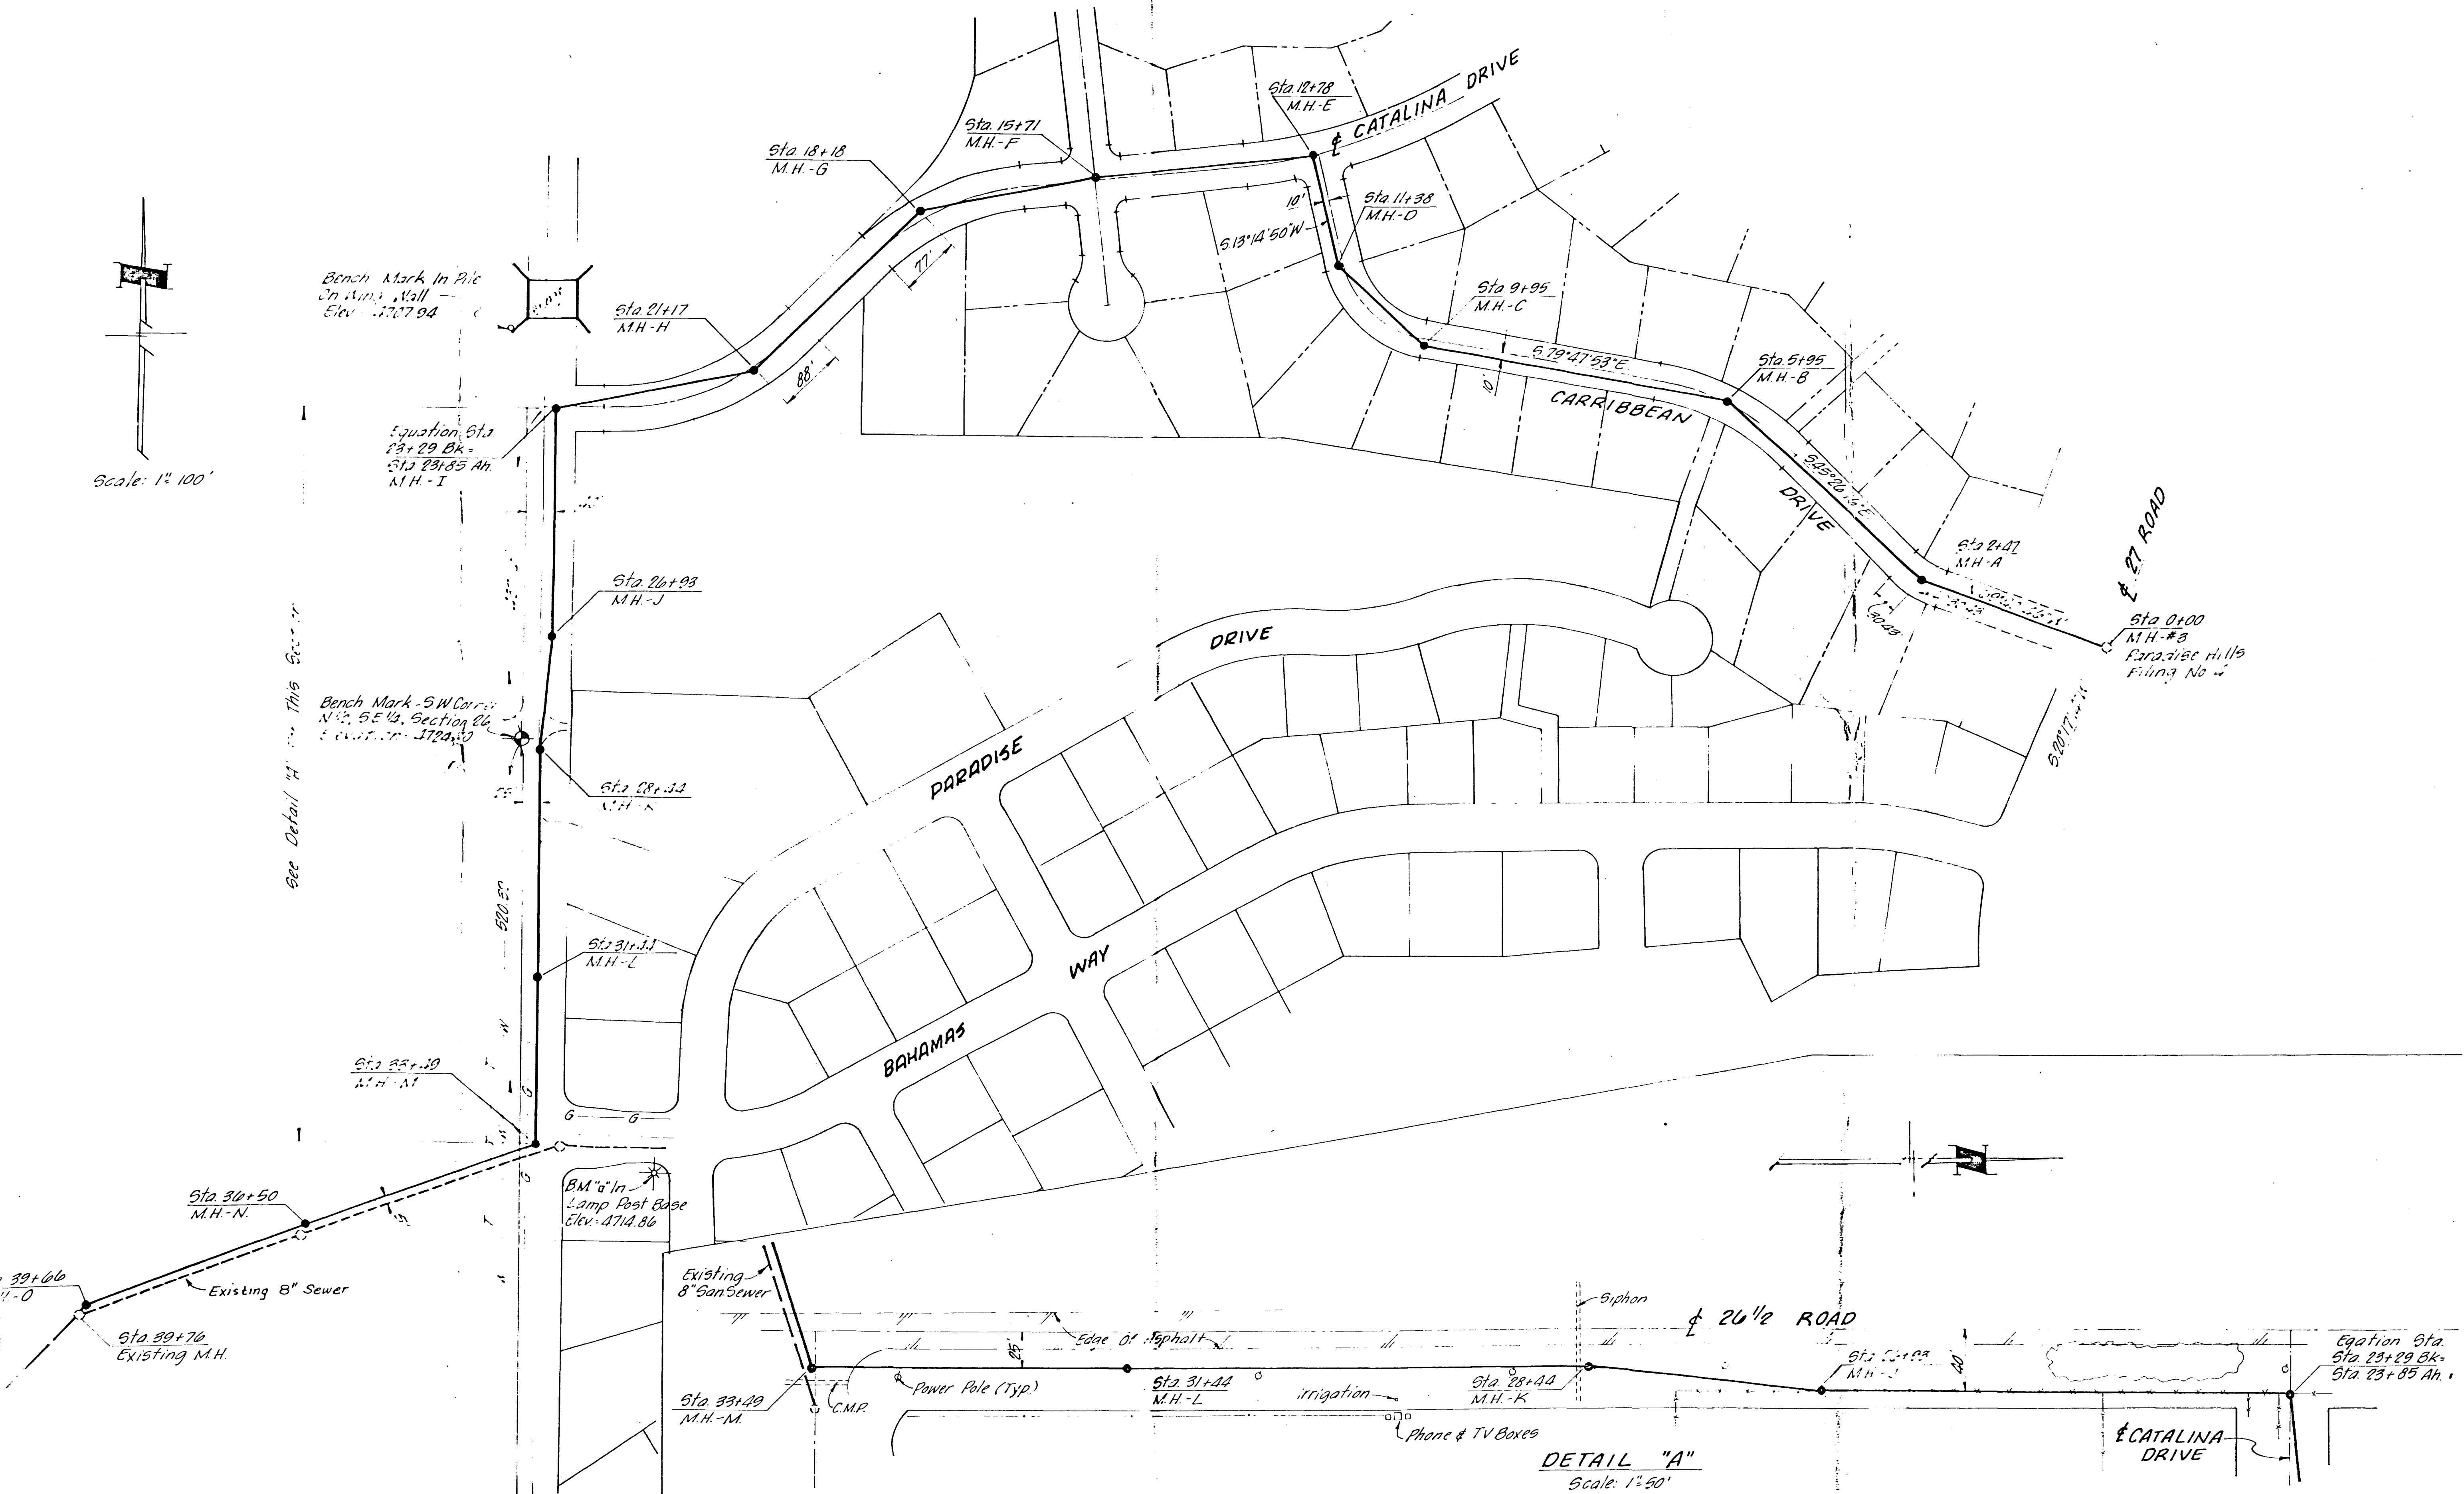

DETAIL "A"
Scale: 1" = 50'

DATE August 1975	DESIGNER J.V.C. & S.L.S.	DEPT. HEAD	PROJECT ENGR. E.J.S.	CONST. REP.	ENGINEERING CONSULTANTS	PROJECT MGR. J.T.P.	NELSON - HALEY - PATTERSON AND QUIRK ENGINEERING CONSULTANTS	PARADISE HILLS SUBDIVISION PLAN SANITARY SEWER OUTFALL LINE	FILING NO. 4	2 SHEETS	1 SHEET
---------------------	-----------------------------	------------	-------------------------	-------------	----------------------------	------------------------	-----------------------------------------------------------------	----------------------------------------------------------------	--------------	-------------	------------

