

RIDGES METROPOLITAN DISTRICT CONTRACT 2-01-77

*SHEET 1 OF 12 INDEX SHEET AND COVER SHEET
SHEET 2 THRU 4 WATER AND SEWER PLAN
SHEET 5 THRU 7 SANITARY SEWER PROFILES
SHEET 8 THRU 9 IRRIGATION PLAN
SHEET 10 OF 12 IRRIGATION PLAN AND DETAILS
SHEET 11 OF 12 SANITARY SEWER DETAILS
SHEET 12 OF 12 WATER DETAILS*


PARAGON ENGINEERING, INC.
Engineering Consultants
PO. BOX 2672, GRAND JUNCTION, COLORADO 81501 - PHONE 243-9366

DATE *OCT. 1977*
SCALE *AS SHOWN*

INDEX SHEET



RIDGES FILING NO. TWQ

SHEET
12

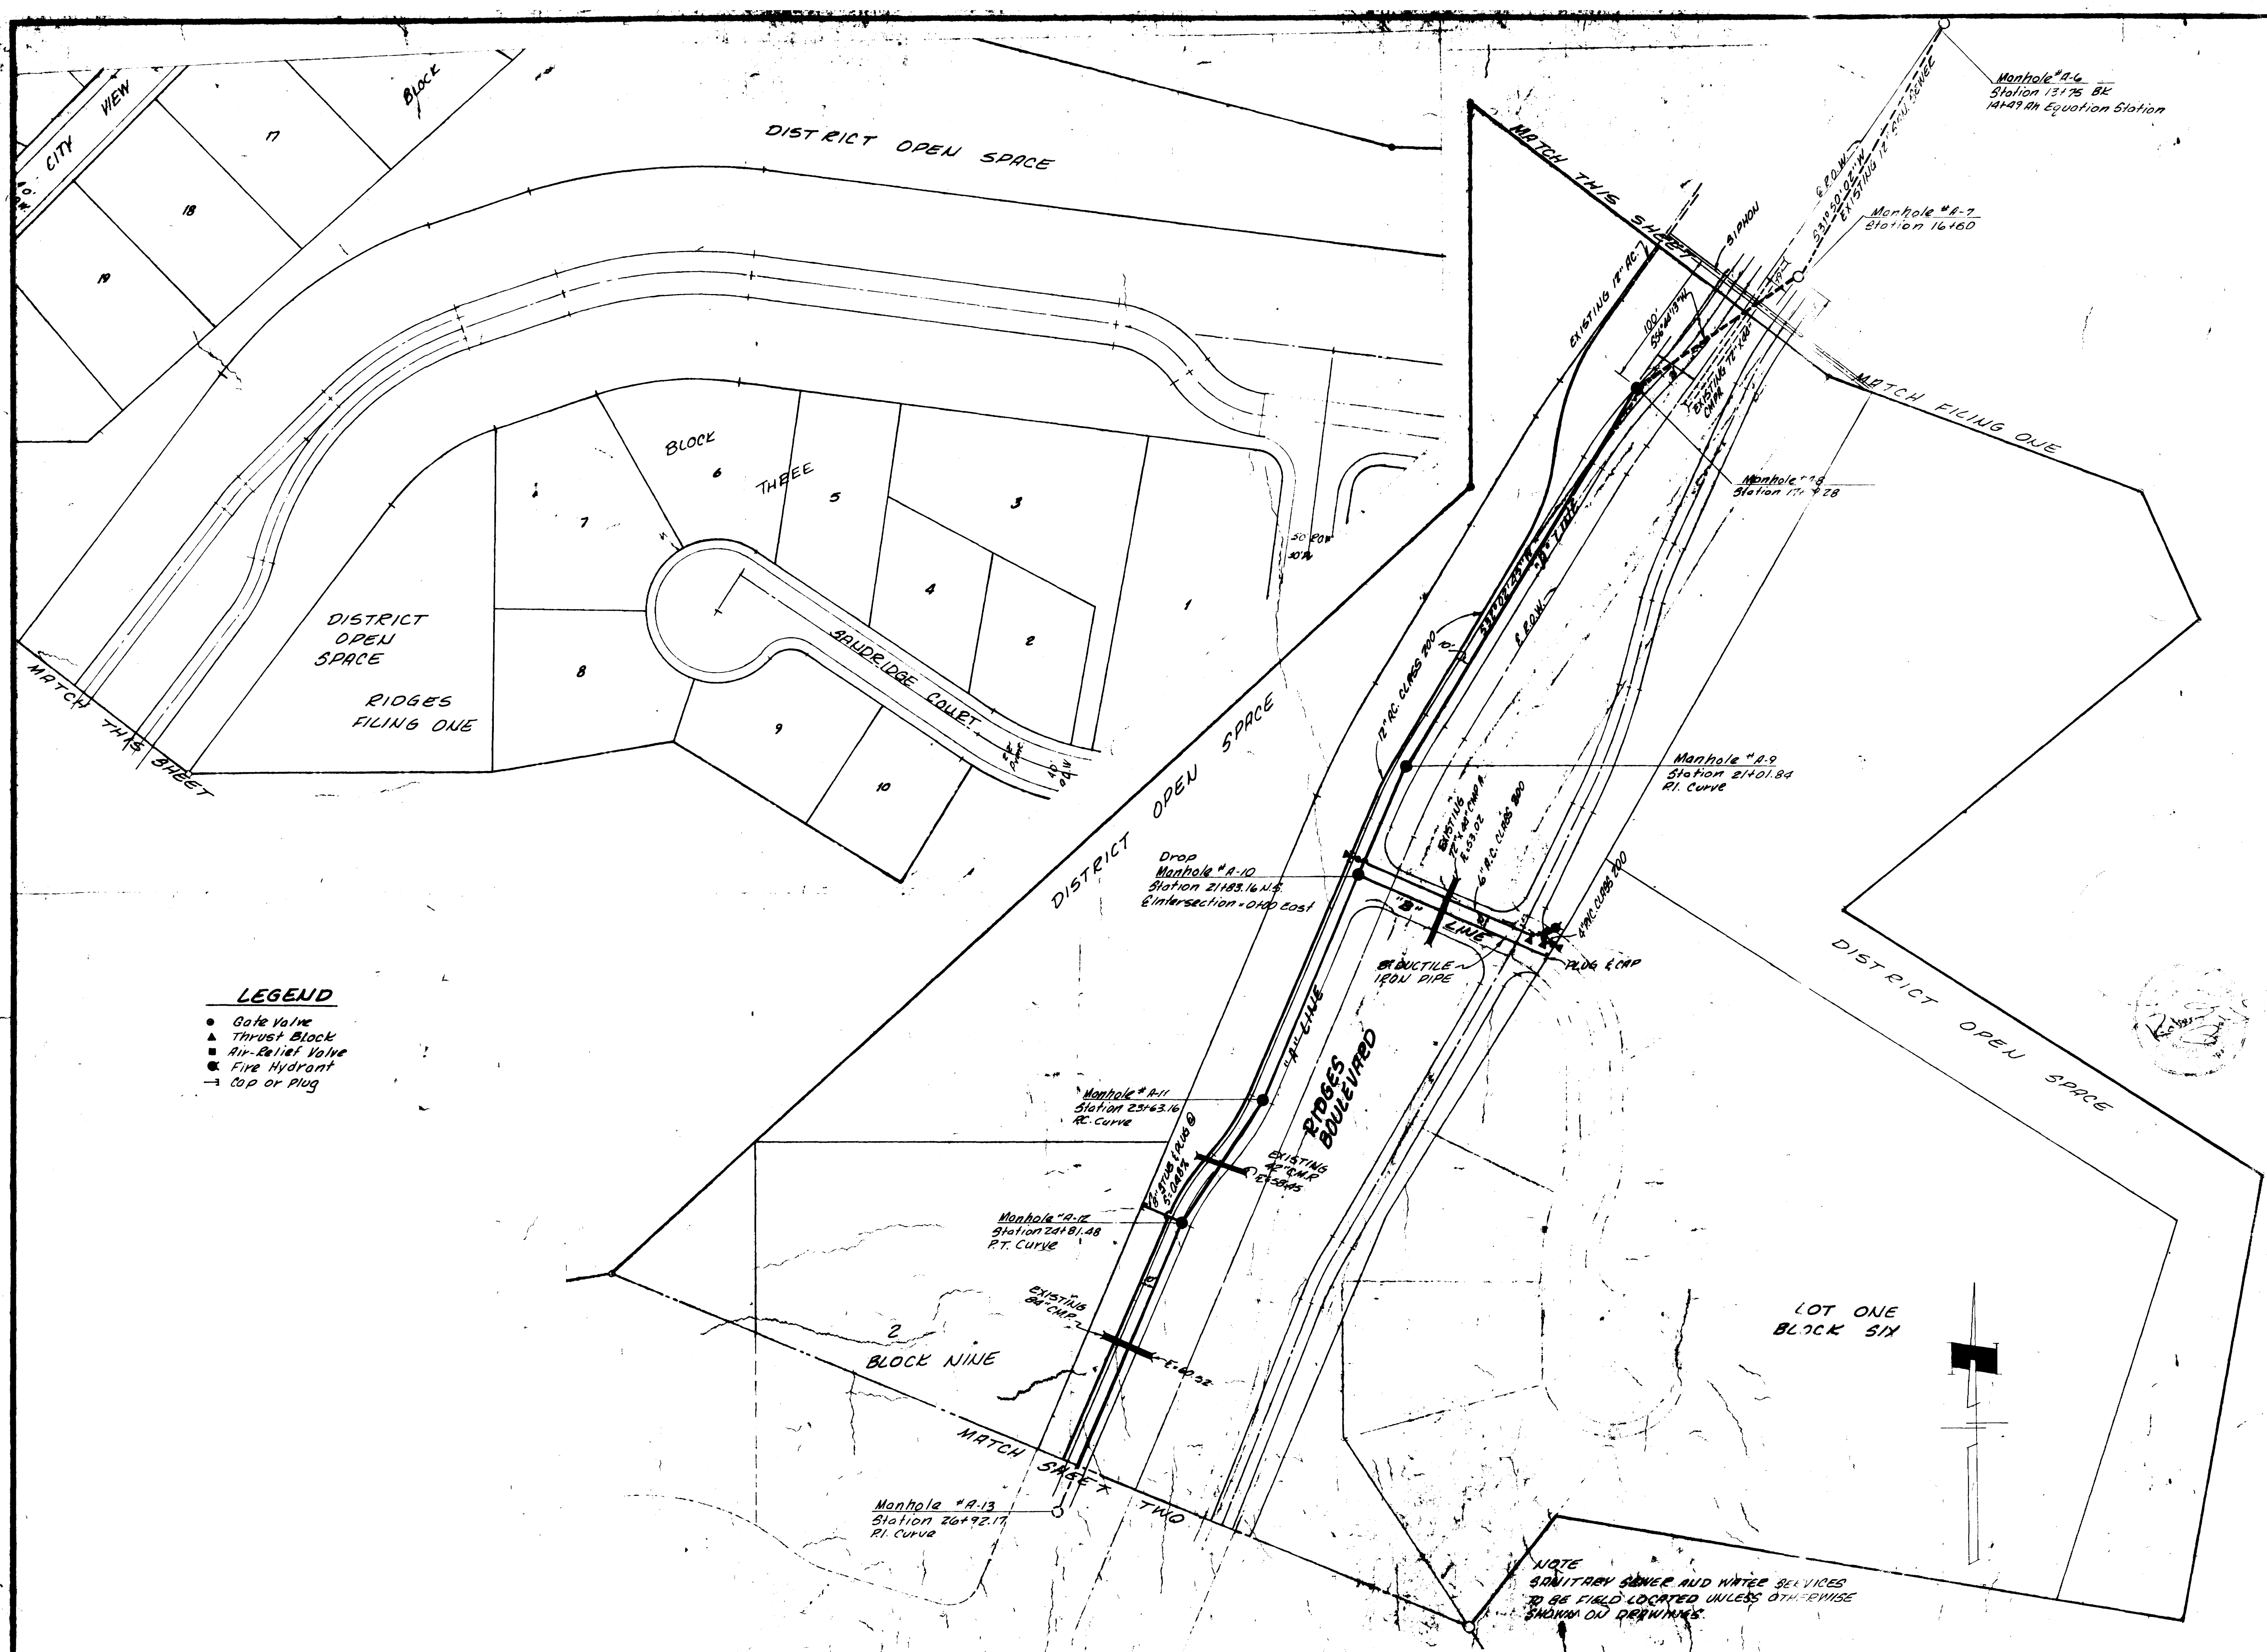

- LEGEND**
- Gate Valve
 - ▲ Thrust Block
 - ▲ Air-Relief Valve
 - Fire Hydrant
 - Cop or Plug


NOTE
 SANITARY SEWER AND WATER SERVICES
 TO BE FIELD LOCATED UNLESS OTHERWISE
 SHOWN ON DRAWINGS.

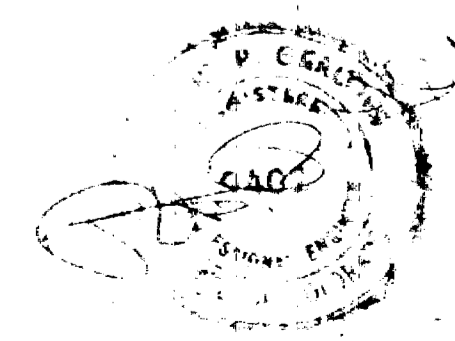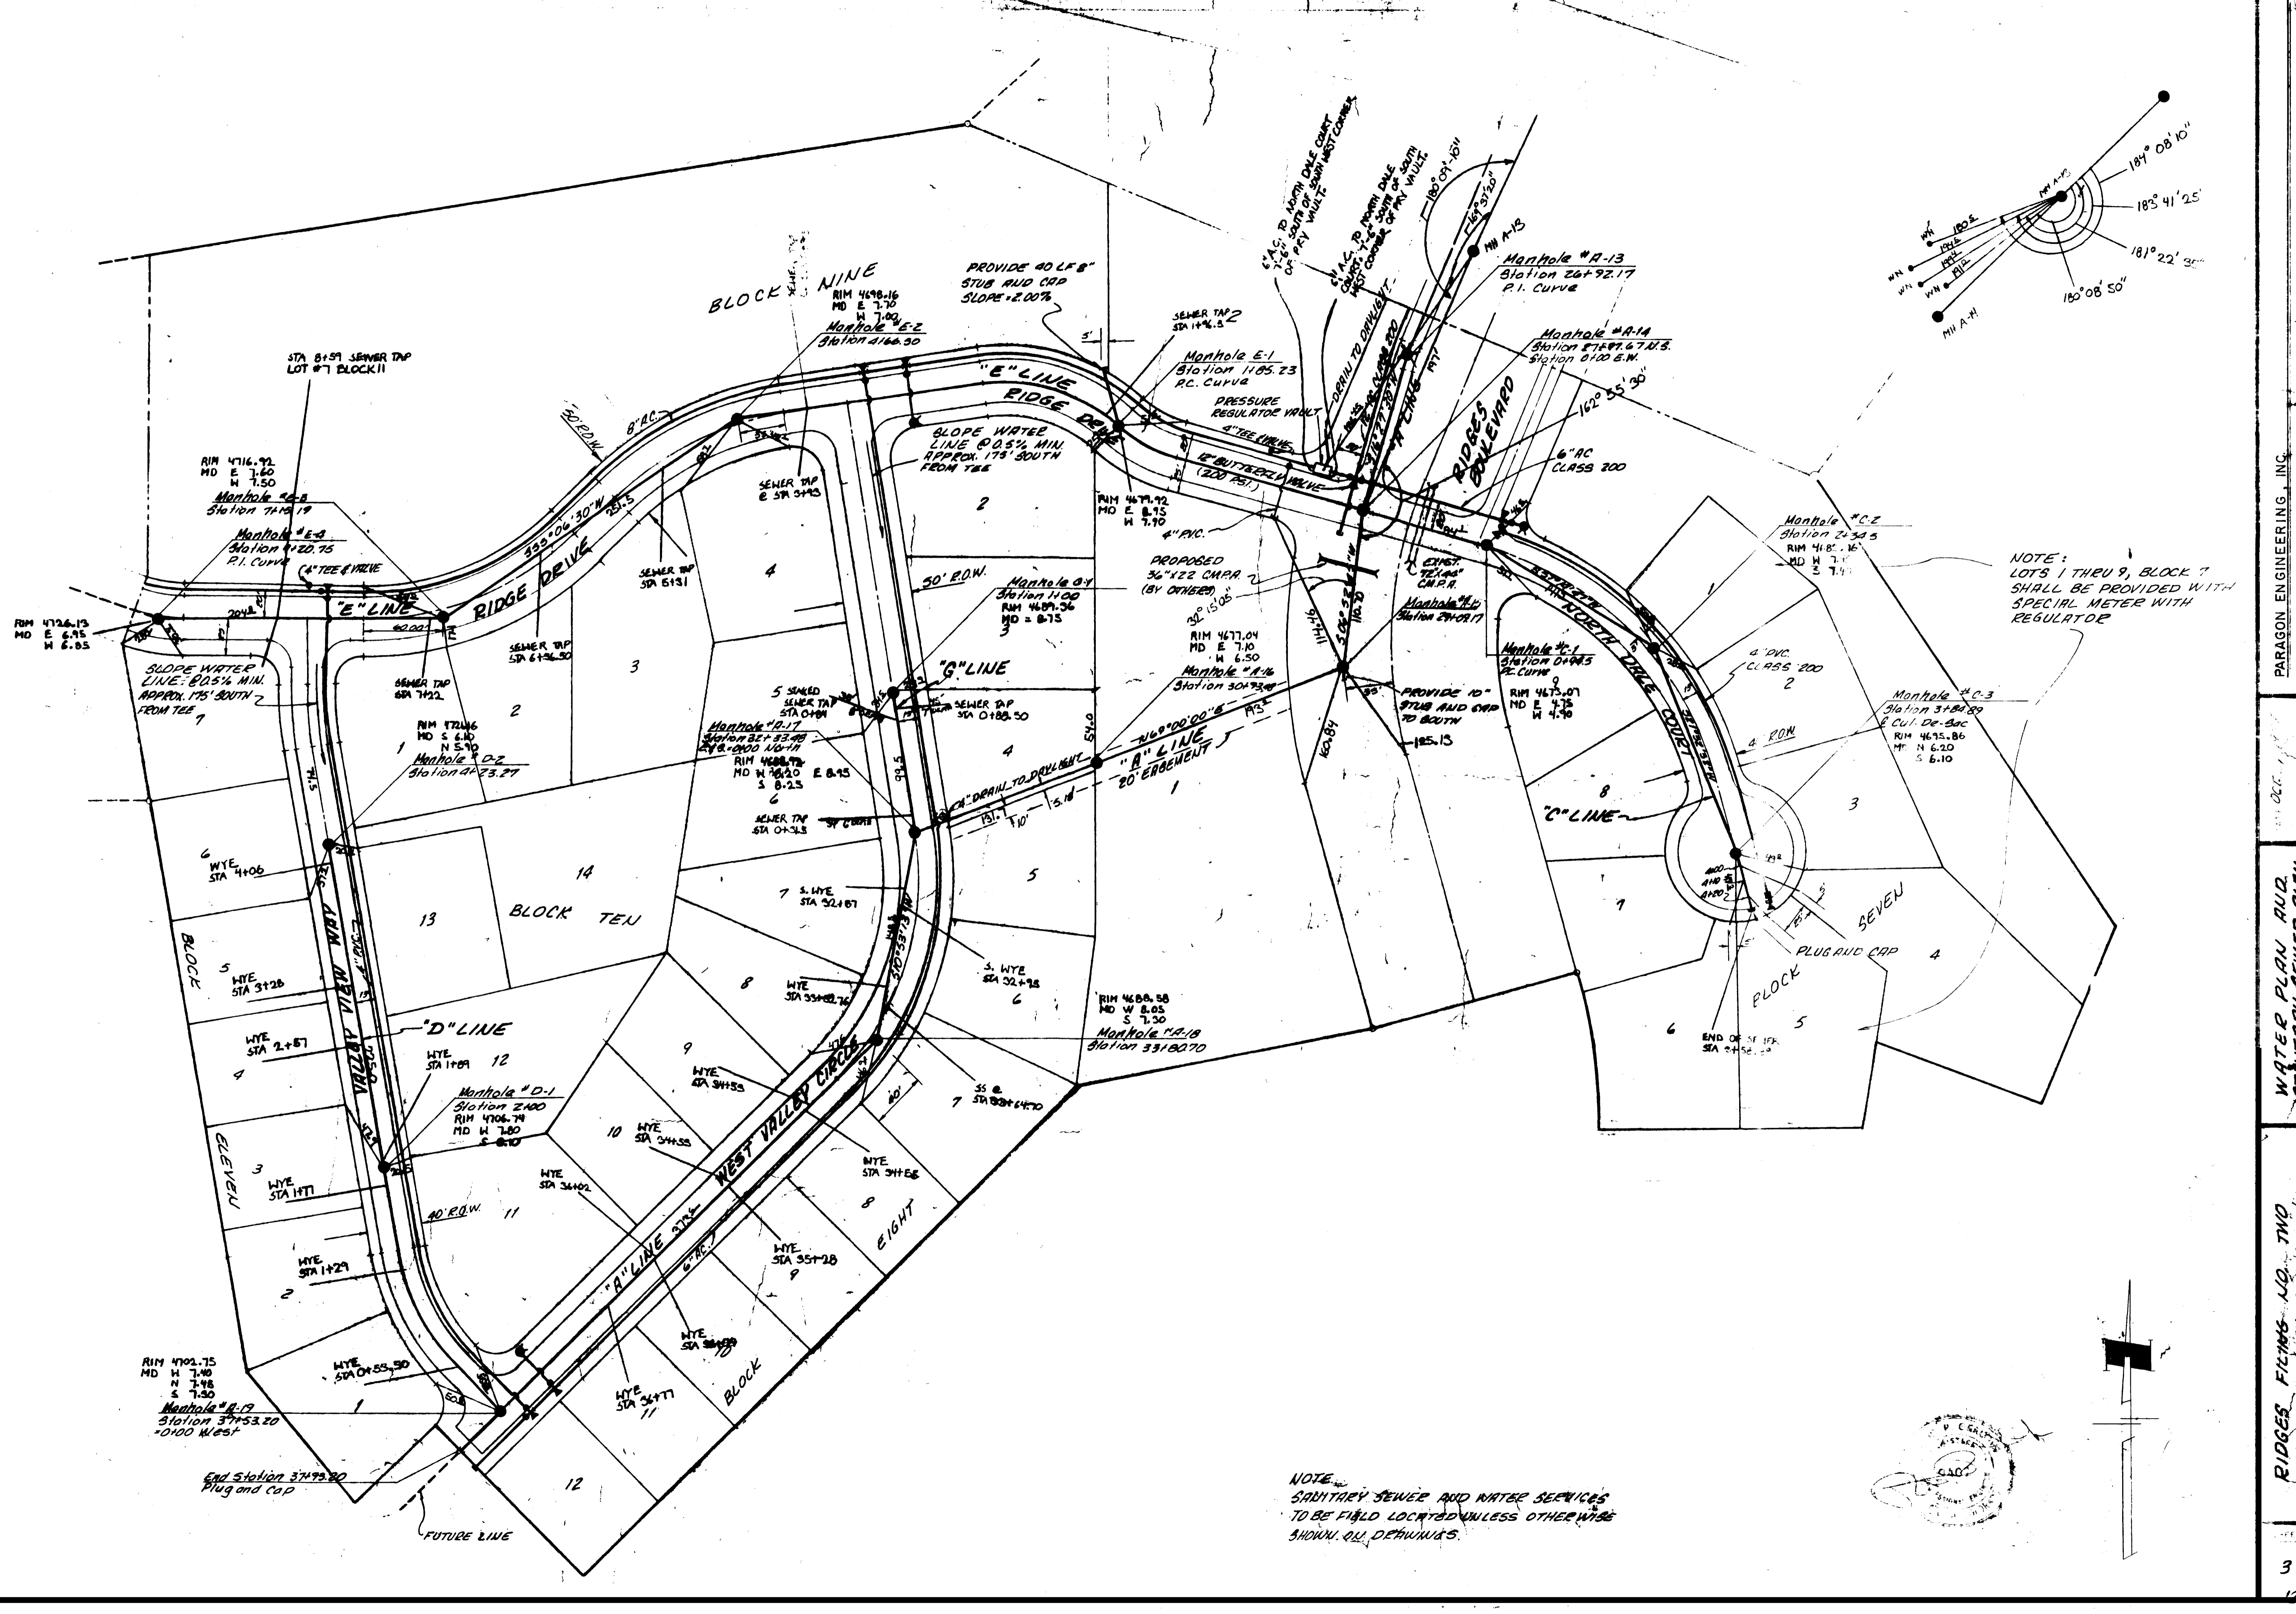

NOTE:
 SANITARY SEWER AND WATER SERVICES
 TO BE FIELD LOCATED UNLESS OTHERWISE
 SHOWN ON DRAWINGS.

NOTE:
 LOTS 1 THRU 9, BLOCK 7
 SHALL BE PROVIDED WITH
 SPECIAL METER WITH
 REGULATOR

PARAGON ENGINEERING, INC.
 Engineering Consultants
 PO BOX 2872 GRAND JUNCTION COLORADO 81501 PHONE 243-8966
 RIDGES FILING NO. TWO
 MESA COUNTY, COLORADO
 WATER PLAN AND
 SANITARY SEWER PLAN
 SCALE 1"=20'

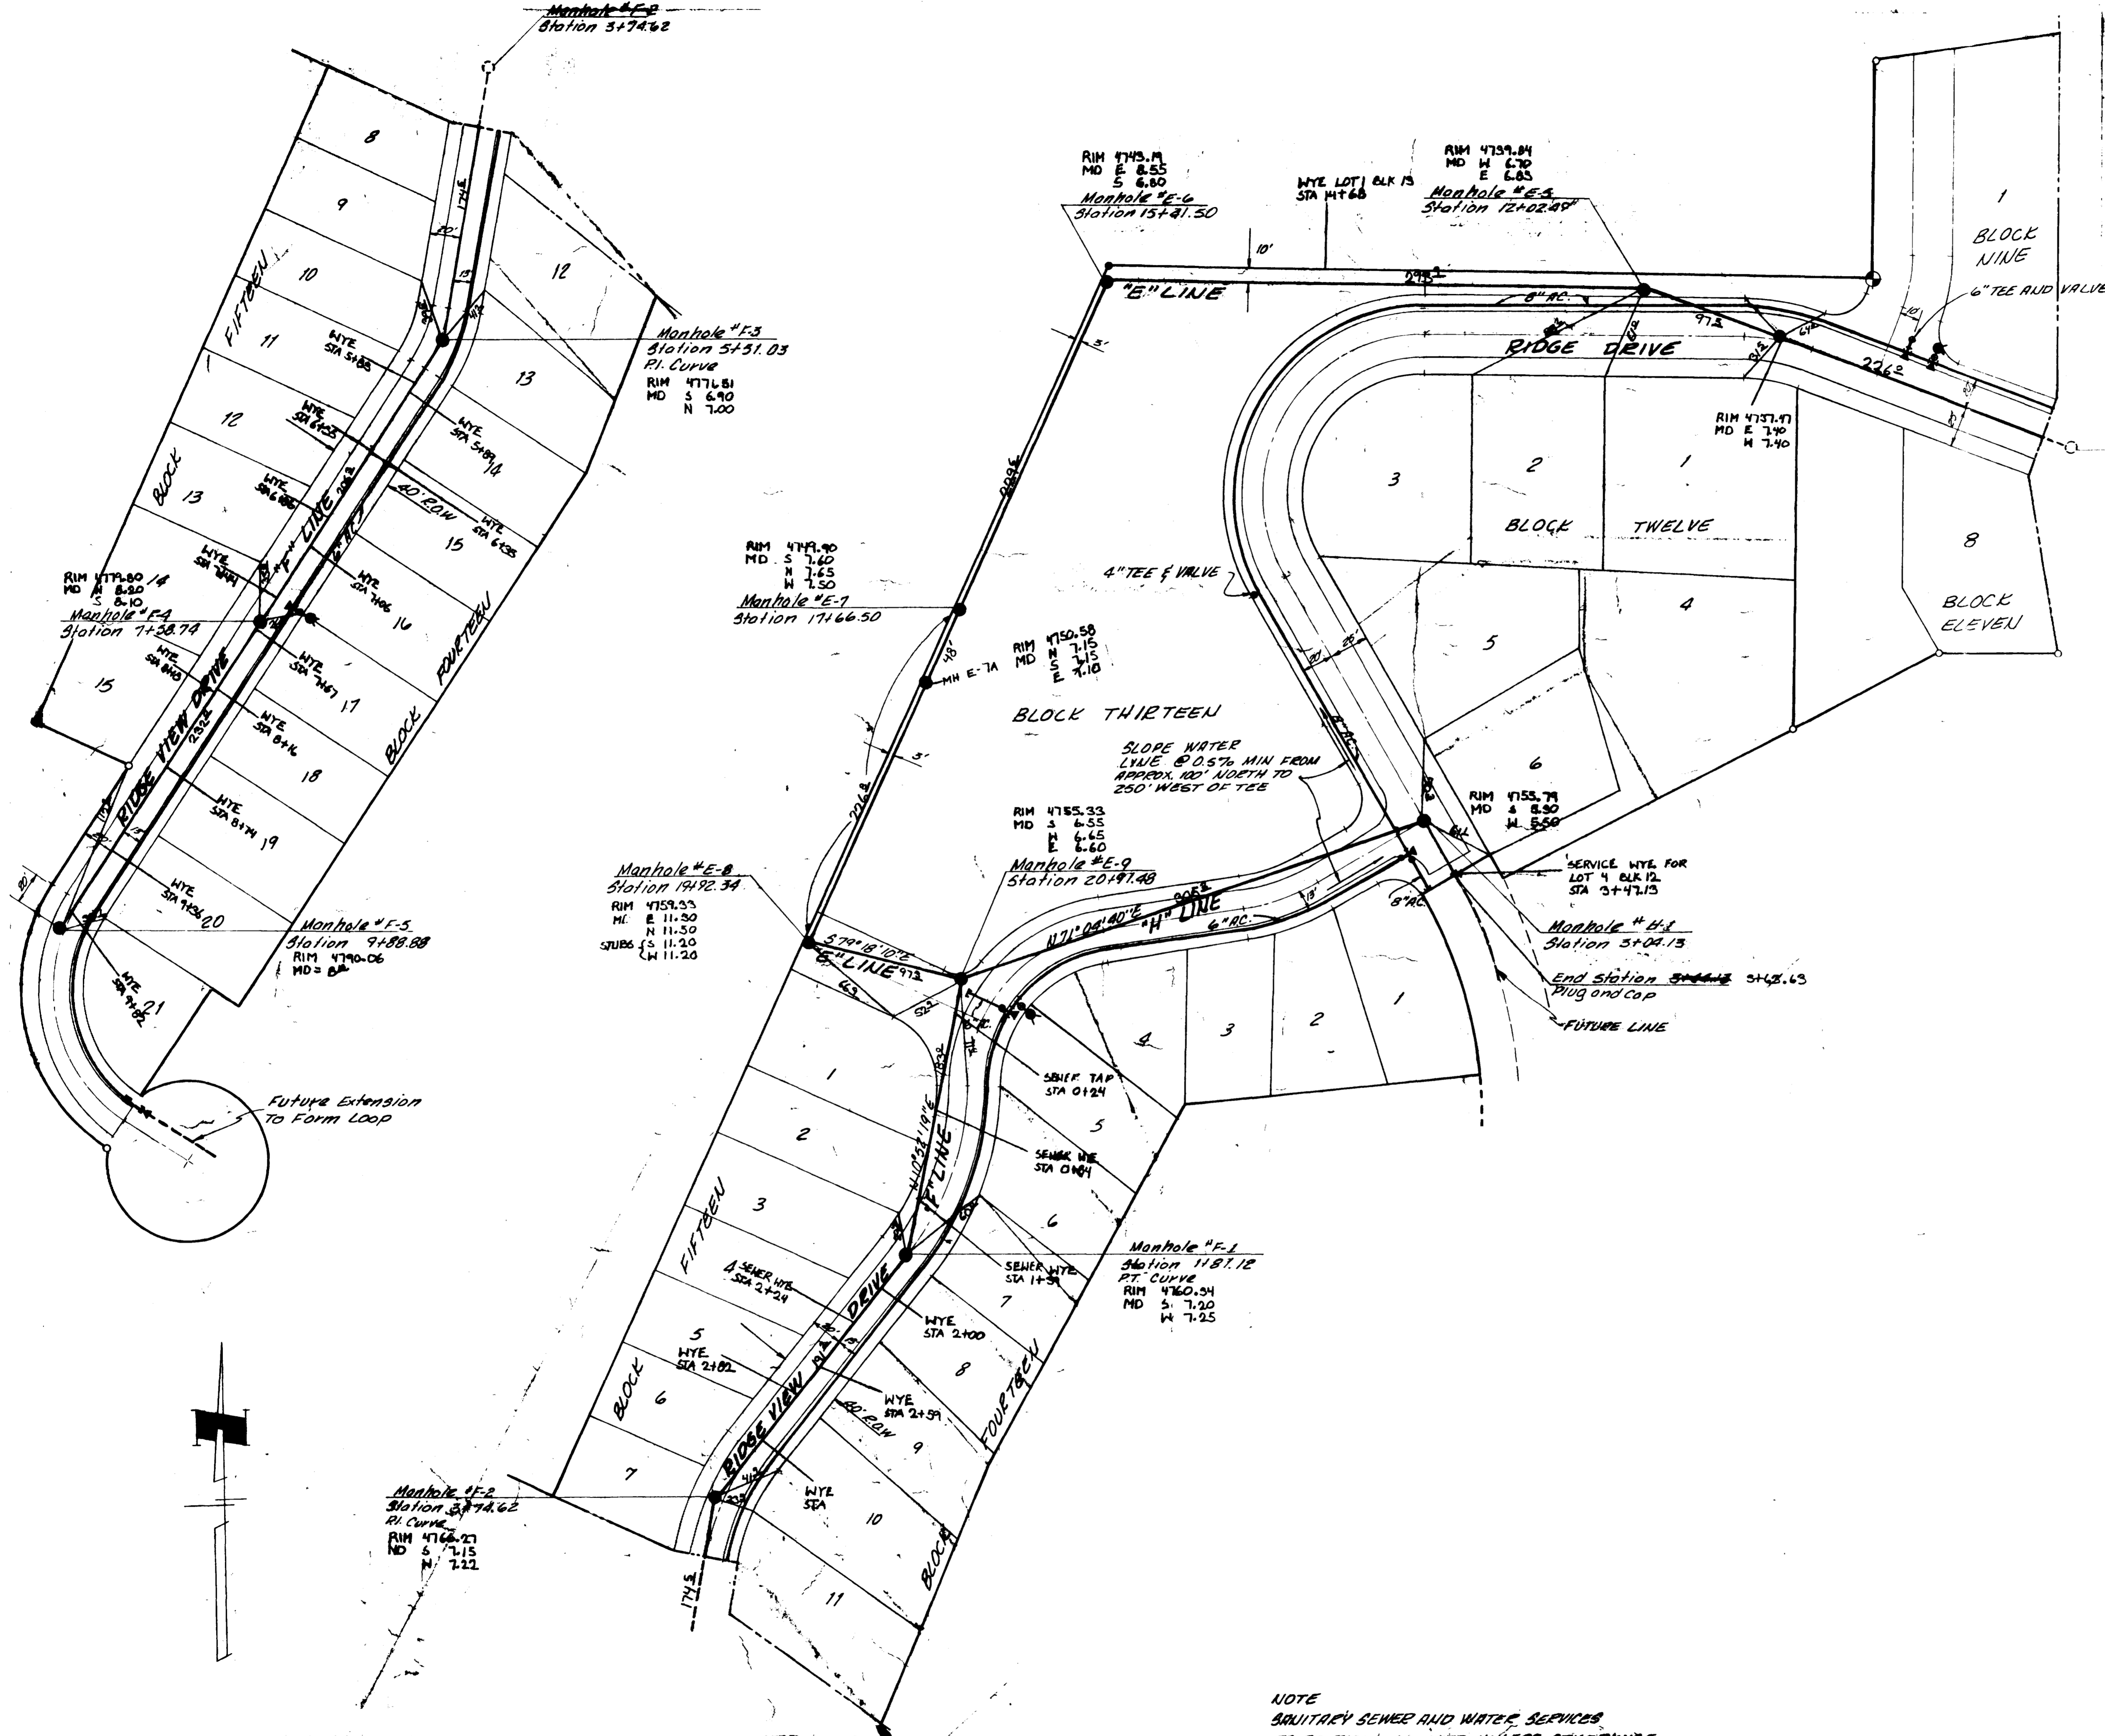


RIM 4776.81
MD S 6.90
N 7.00

MD S 7.60
N 7.65
H 7.50
Manhole #E-7
Station 17+66.50

Manhole #E-8
Station 19+92.34
RIM 4759.33
MD S 11.50
N 11.50
SUBS S 11.20
W 11.20

MD S 7.15
N 7.22

RIM 4745.14
MD E 8.55
S 8.80
Manhole #E-6

RIM 4739.04
MD W 6.70
E 6.85
Manhole #E-5
Station 12+02.48


RIM 4755.33
MD S 6.55
H 6.65
E 6.60
Manhole #E-9
Station 20+97.48

Rt. Curve
RIM 4760.54
MD S 7.20
W 7.25

SERVICE WYE FOR
LOT 4 BLK 12
STA 3+47.13
Station 3+04.13
End station 3+48.43
Plug and Cap

NOTE
SANITARY SEWER AND WATER SERVICES
TO BE FIELD LOCATED UNLESS OTHERWISE
SHOWN ON DRAWINGS.




PARAGON ENGINEERING, INC.
Engineering Company


DATE Oct., 1977

WATER PLAN AND
SANITARY SEWER PLAN


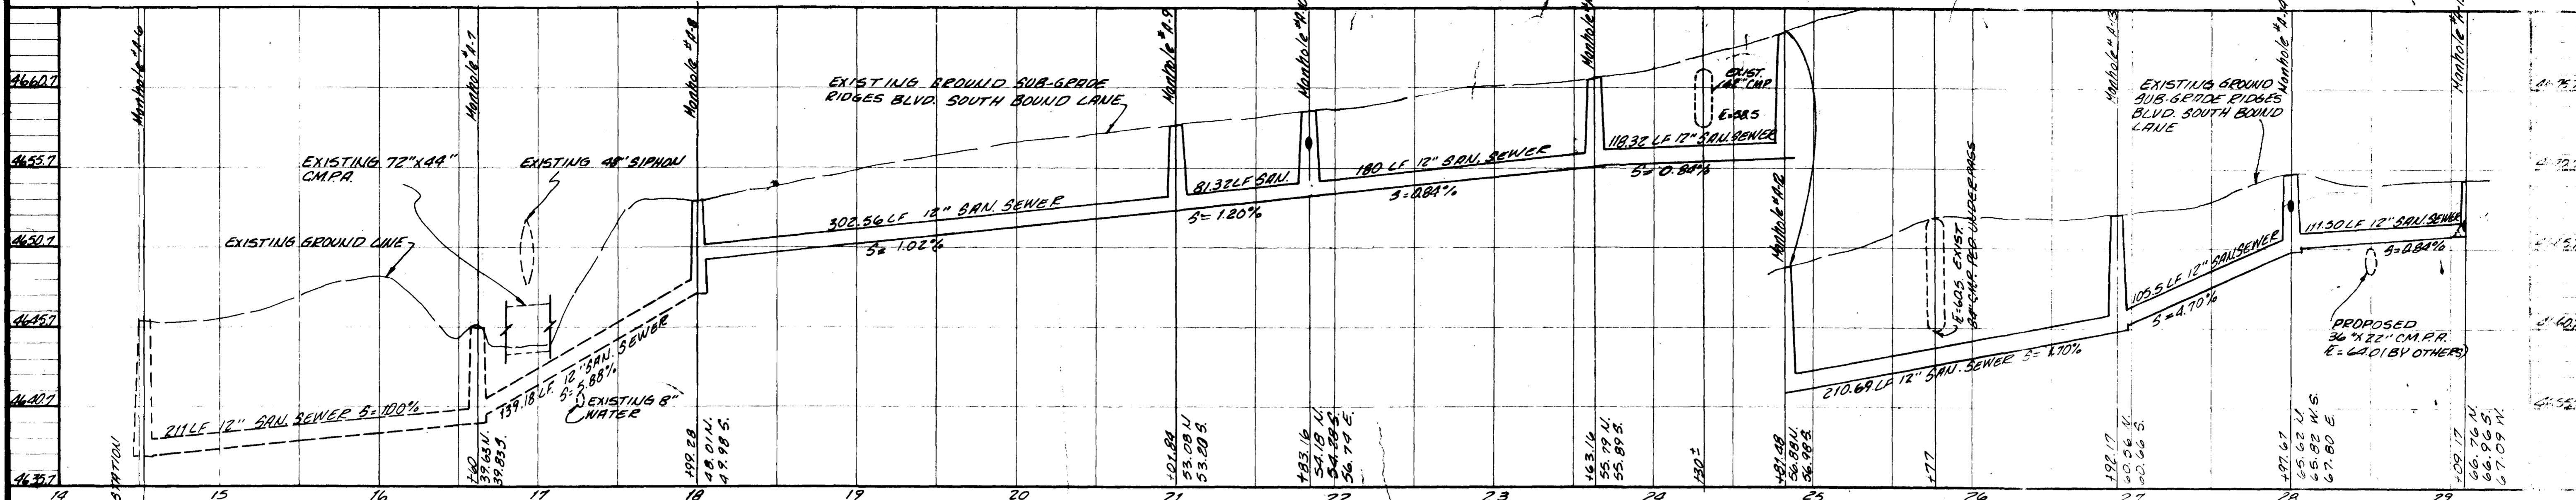

"A" LINE



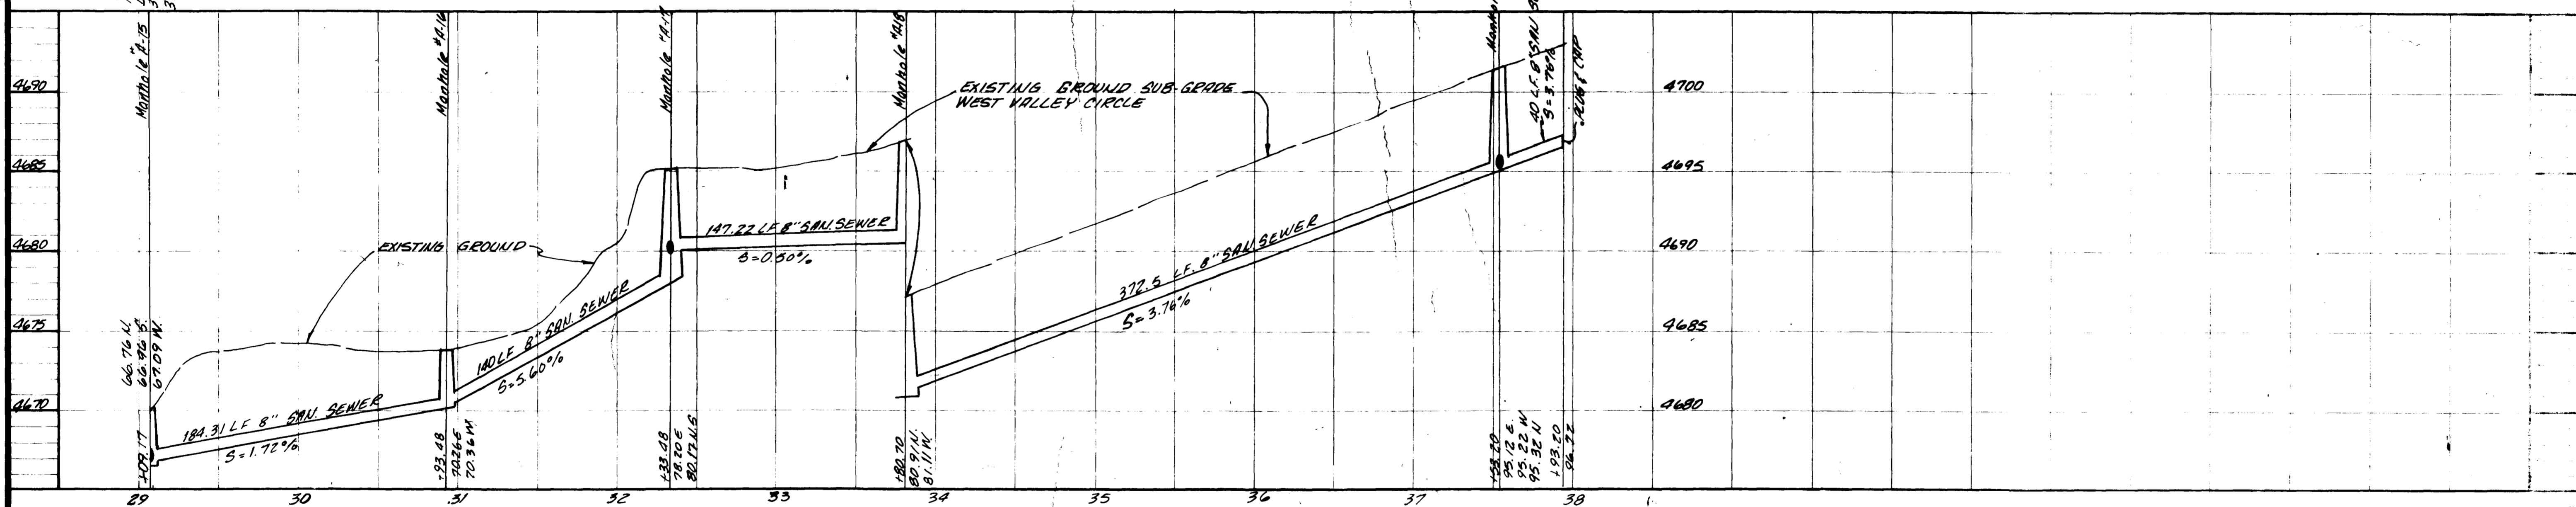


"A" LINE



THE RIDGES' FILING NO. TWO

PARAGON ENGINEERING, INC.
 Engineering Consultants

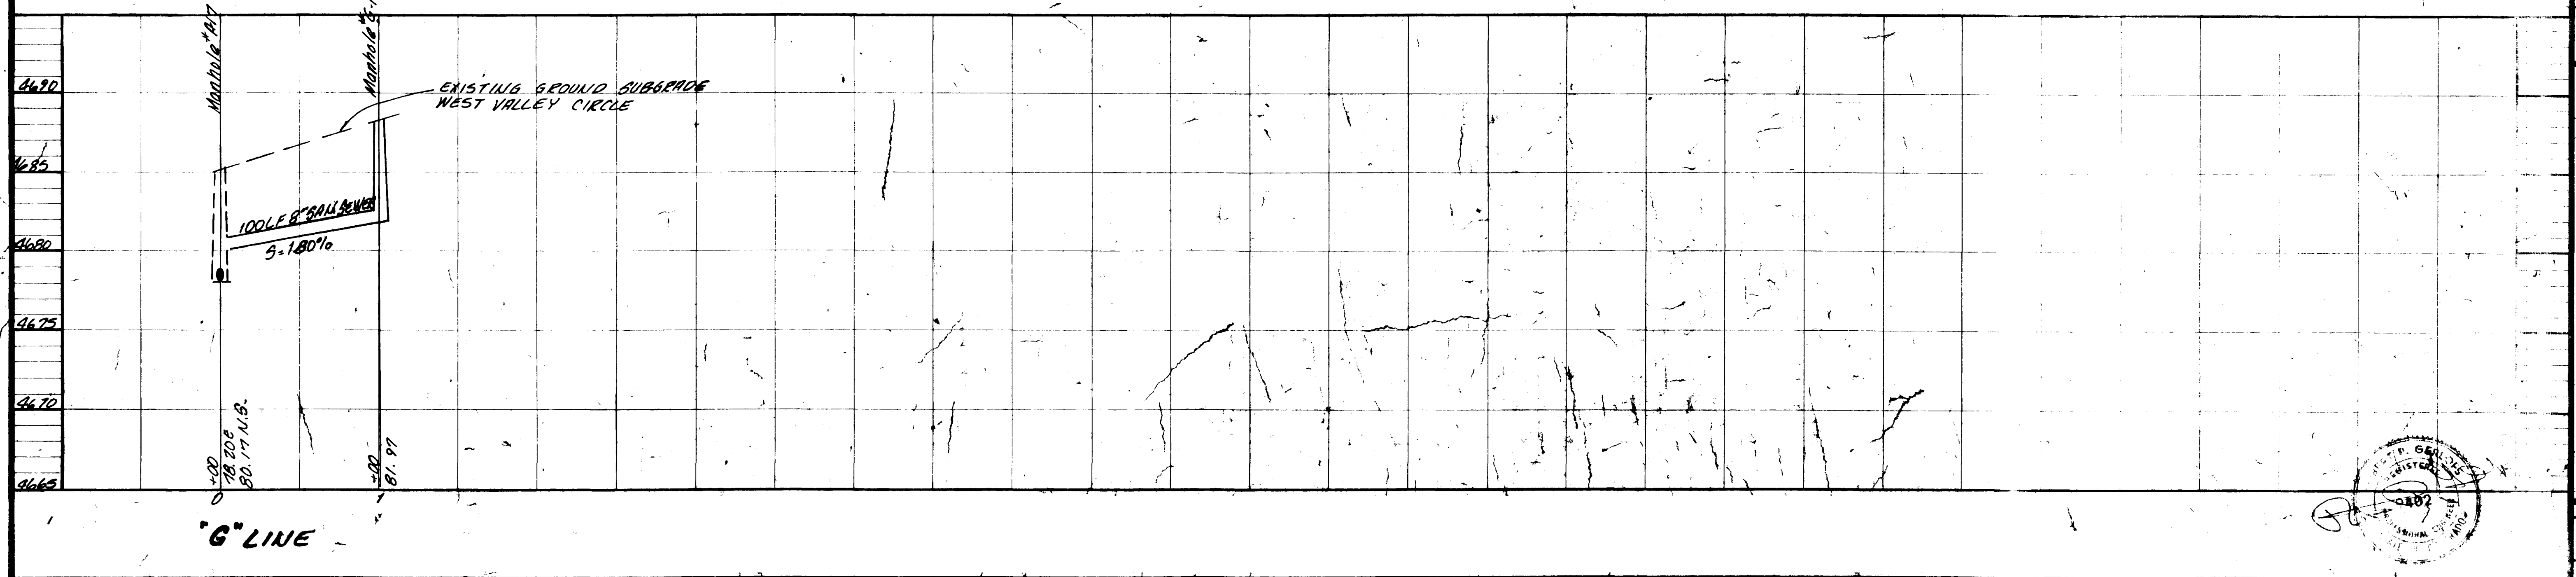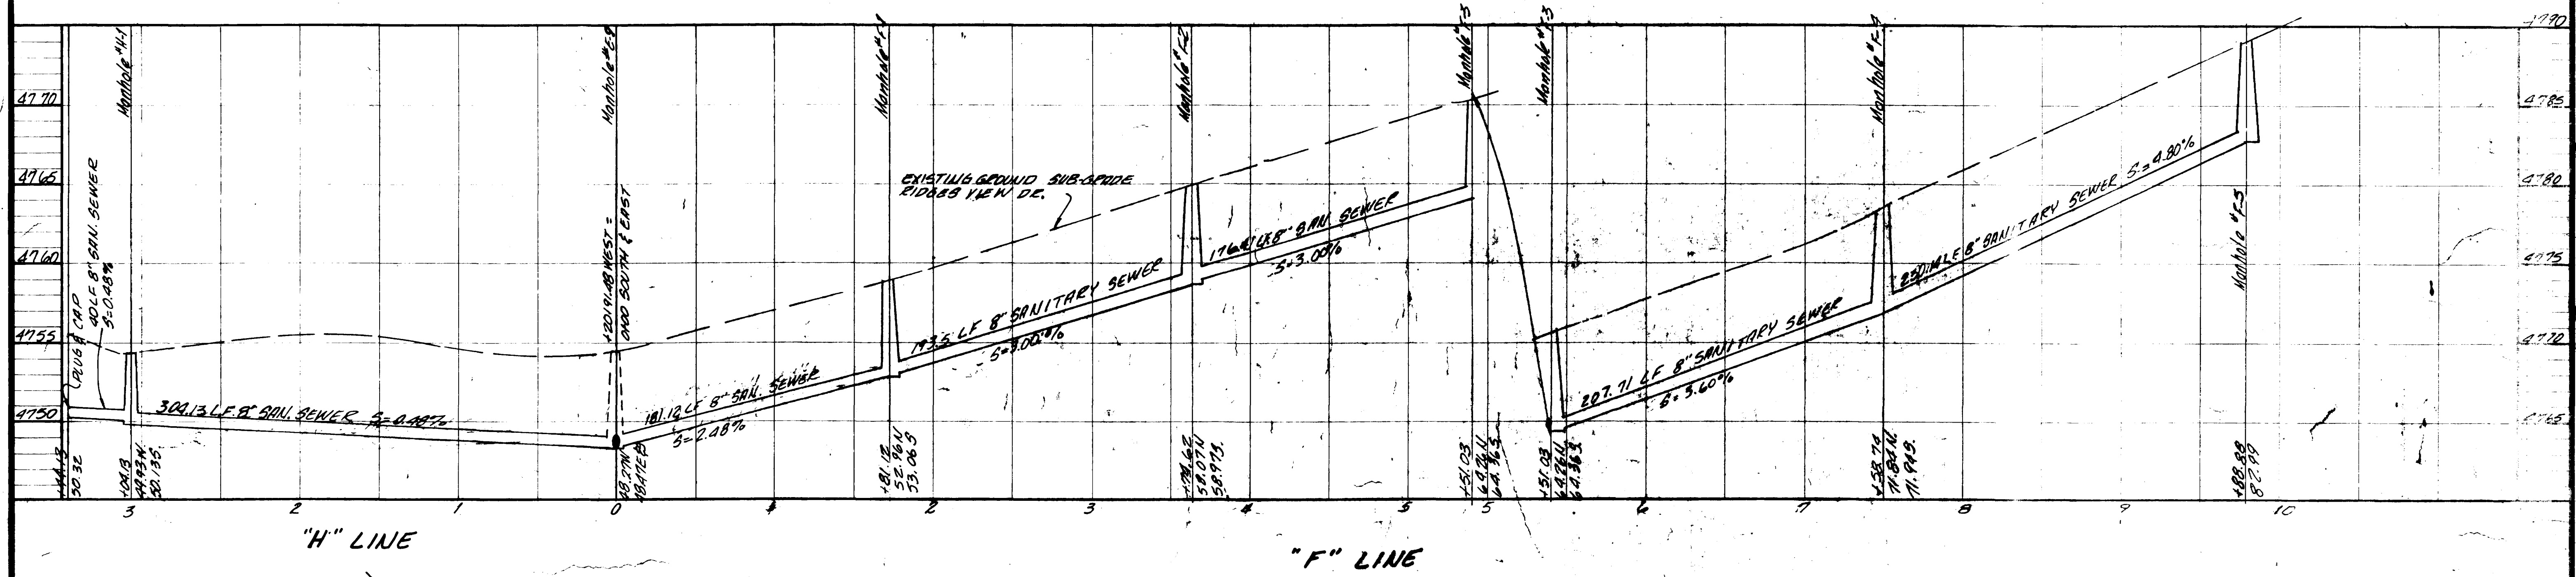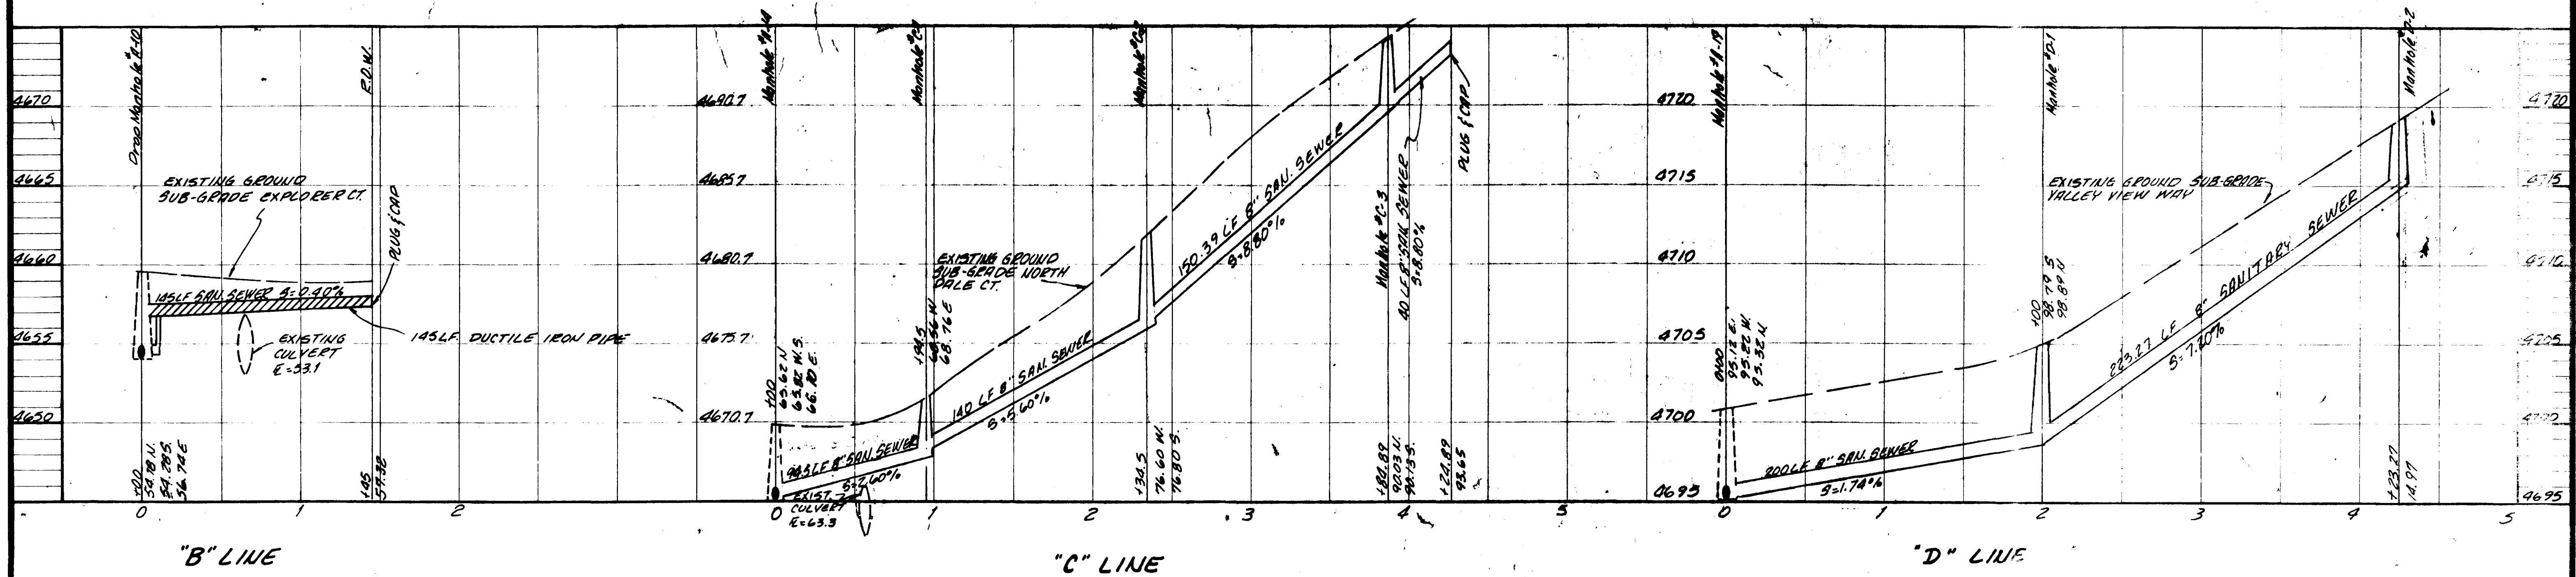

PARAGON ENGINEERING INC.
 DATE 02-11-1977
 SANITARY SEWER DESIGN
 THE RIDGES FILING NO TWO

