


SCALE: 1"=50'


- INDICATES 8" SANITARY SEWER
- - - - - INDICATES DOMESTIC WATER
- INDICATES IRRIGATION WATER
- GATE VALVE
- FIRE HYDRANT

THE RIDGES FILMS


SHEET 1 OF 6

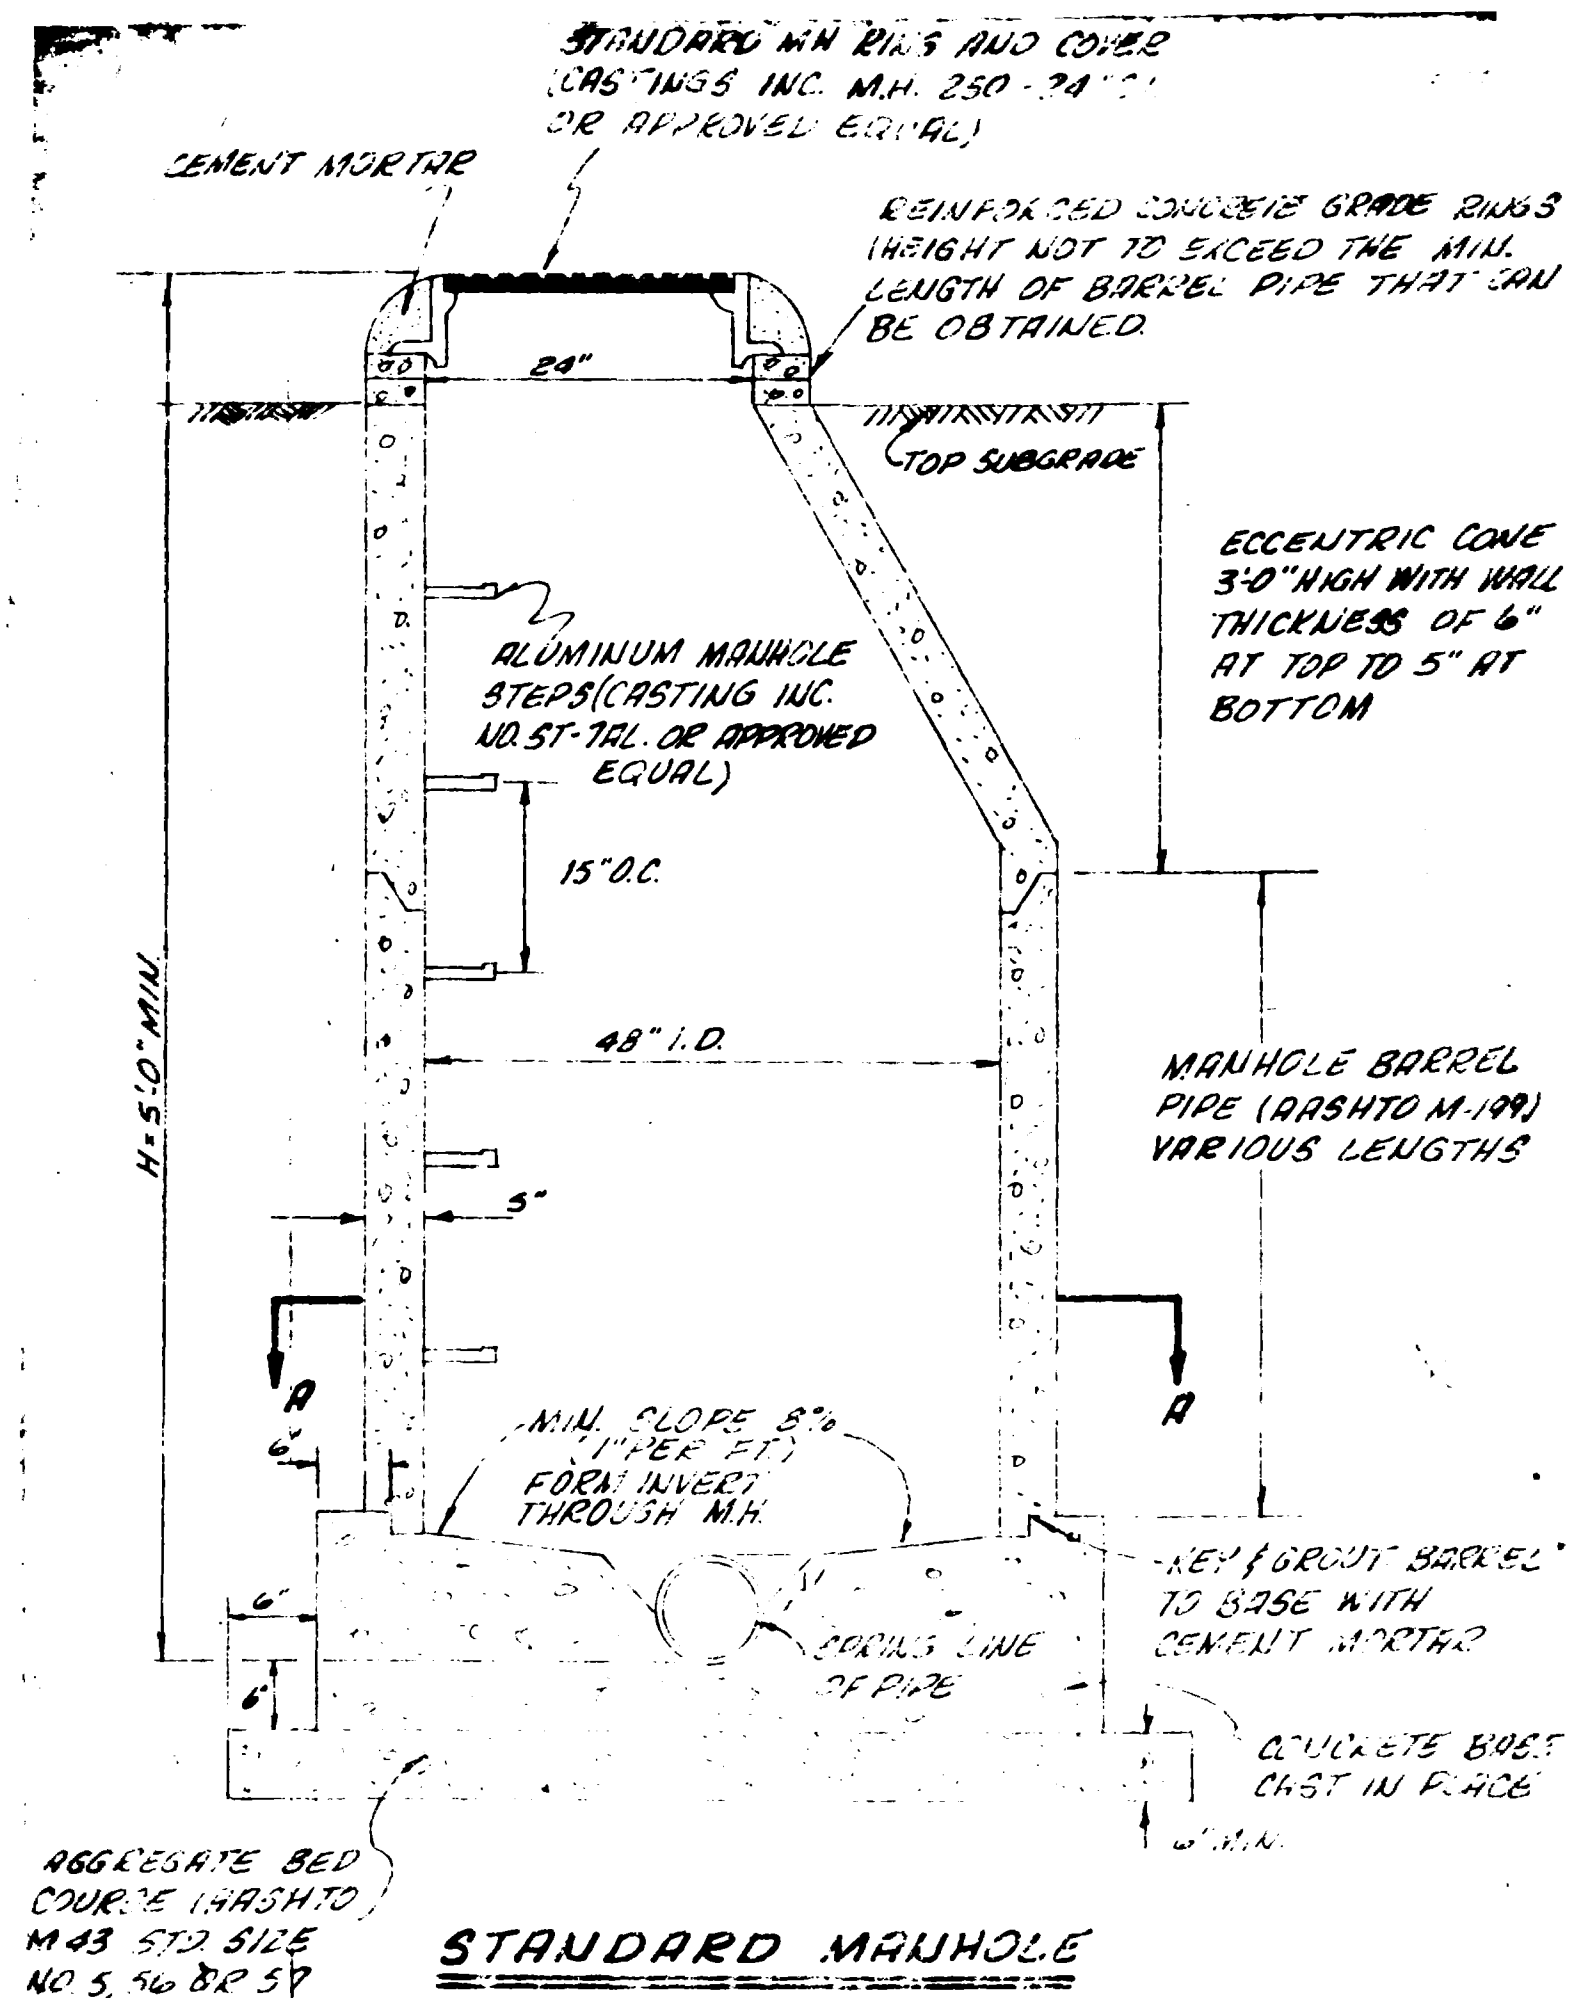


STANDARD MANHOLE

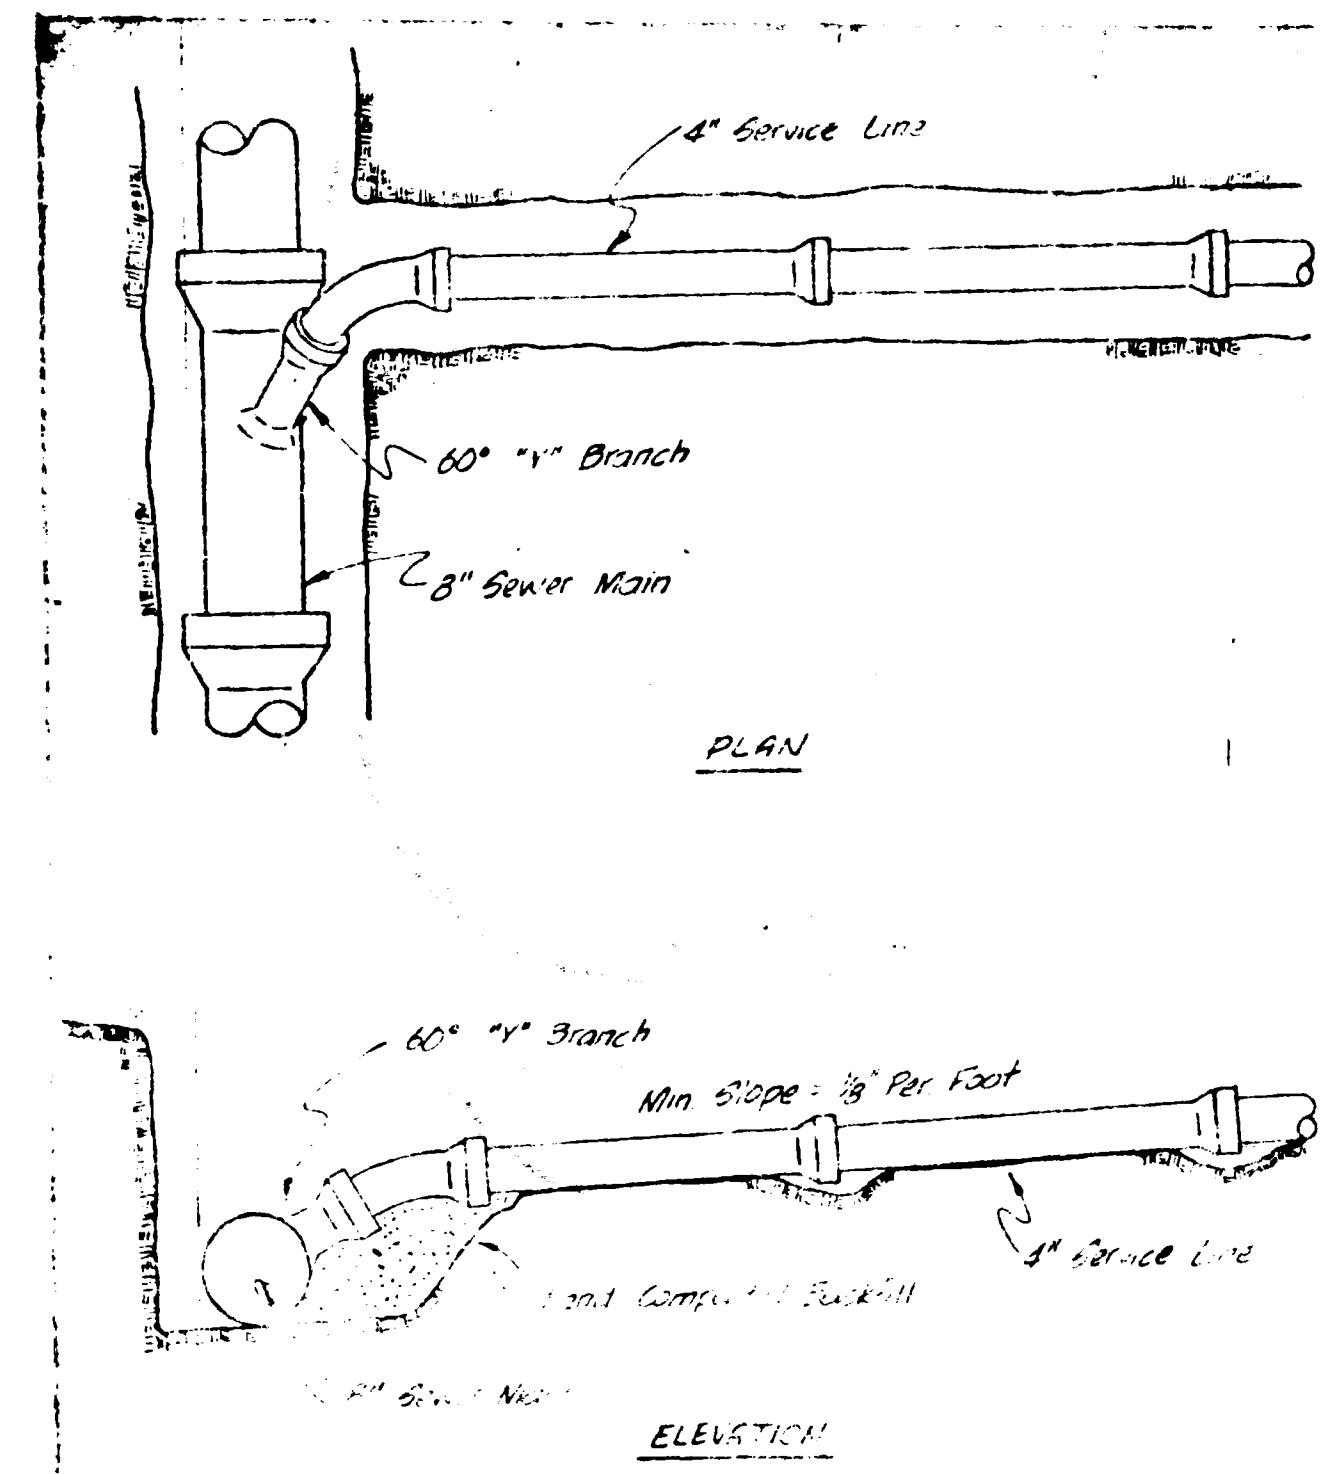

STANDARD SERVICE CONNECTION

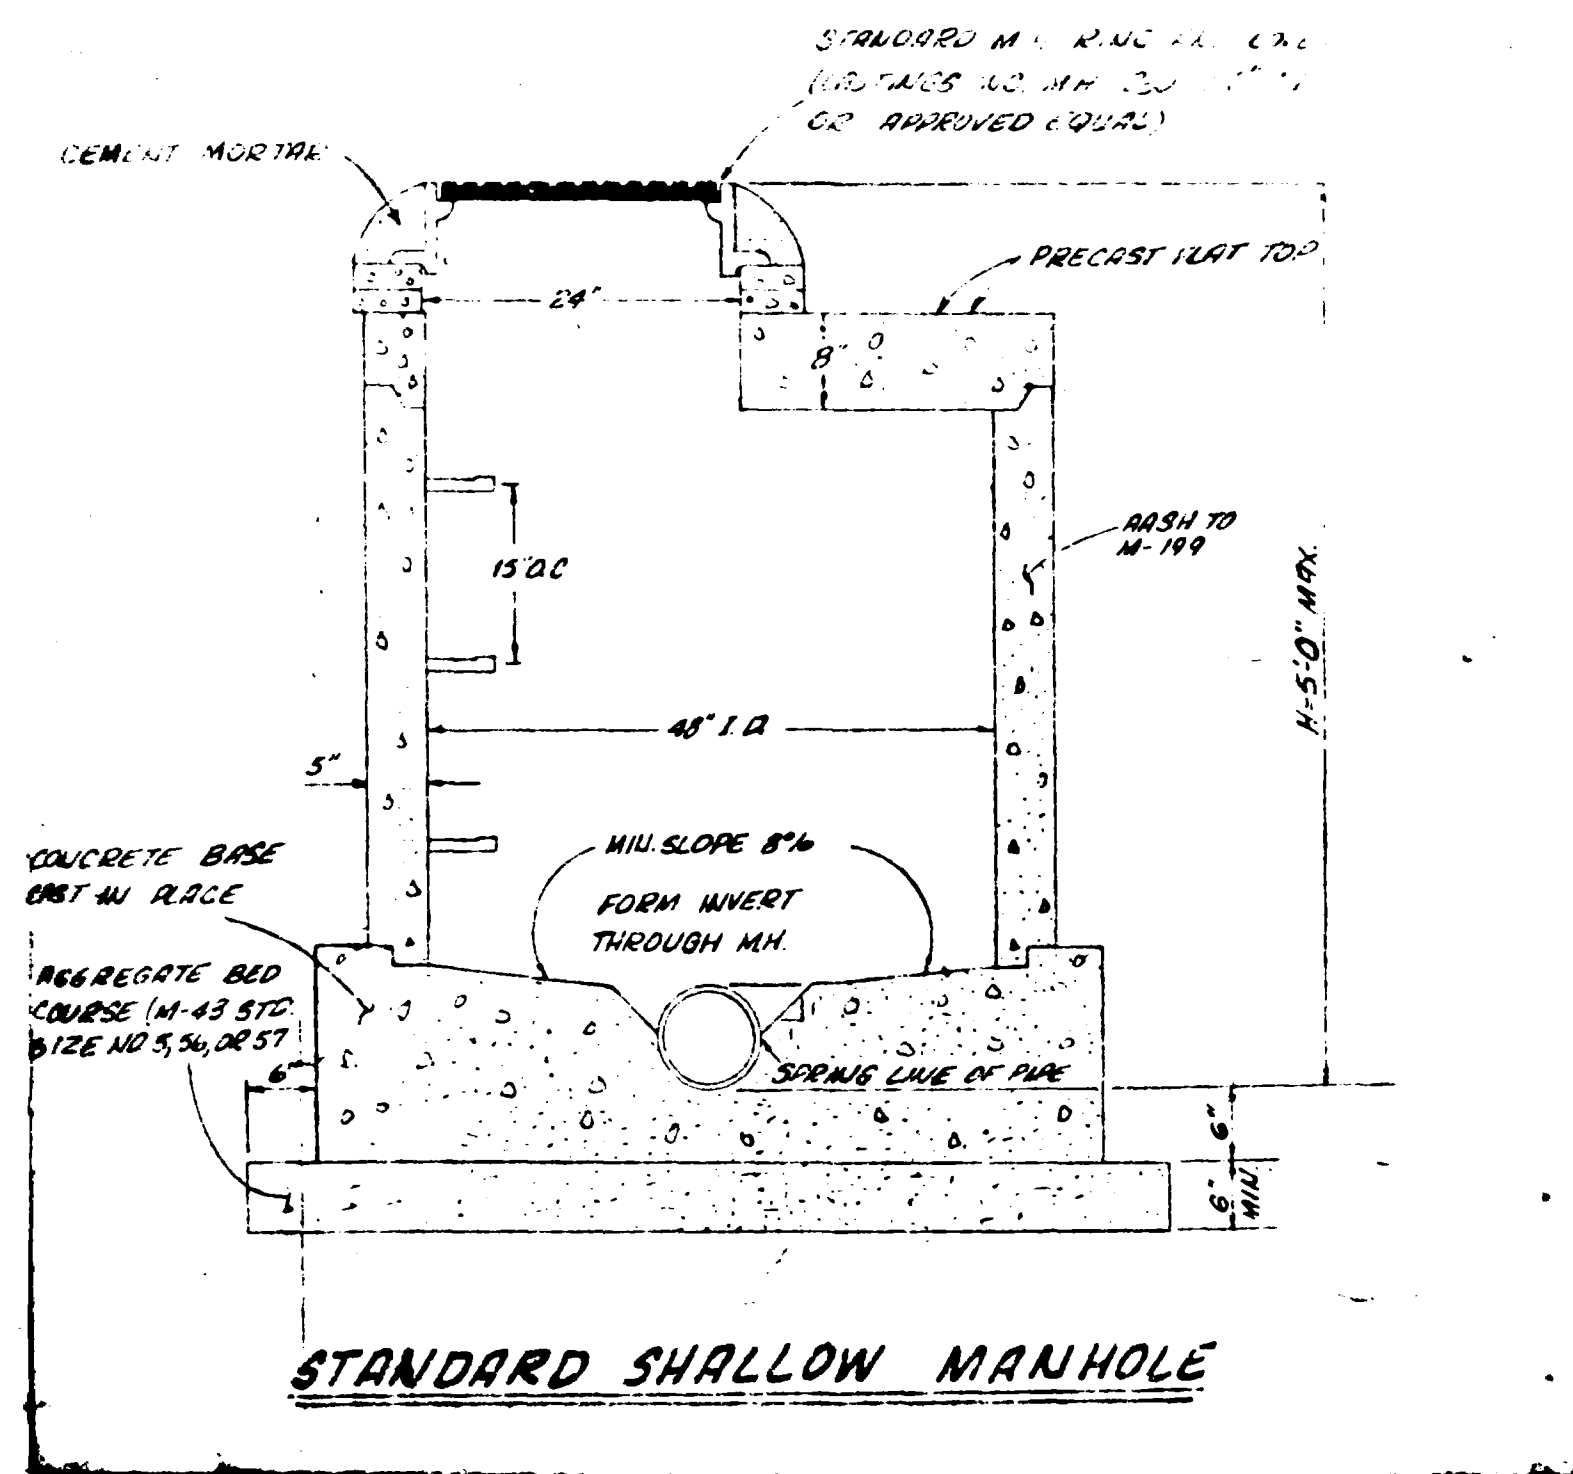


STANDARD SHALLOW MANHOLE

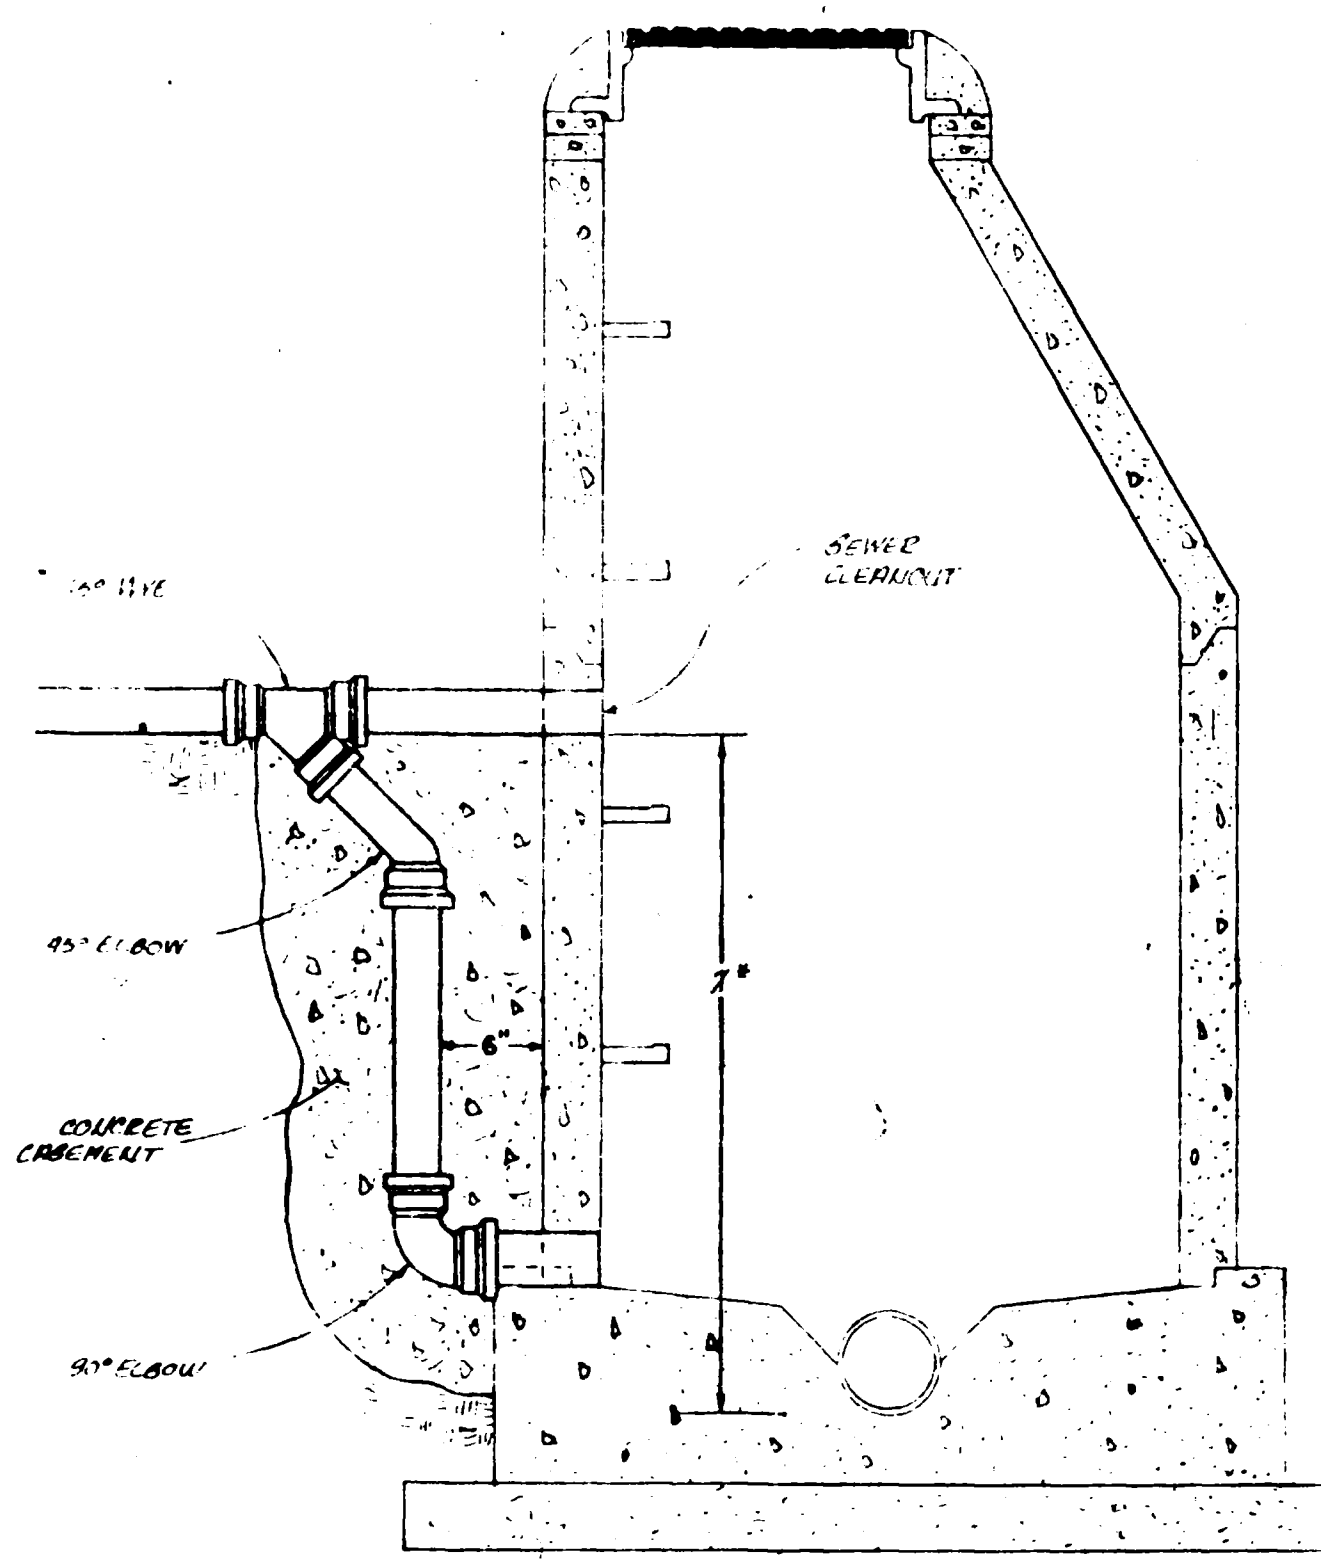


DROP MANHOLE


* OUTSIDE DROP REQUIRED WHEN X IS GREATER THAN 24" WHEN X IS LESS THAN 24" FORM CONCRETE INVERT FROM PIPE TO MANHOLE

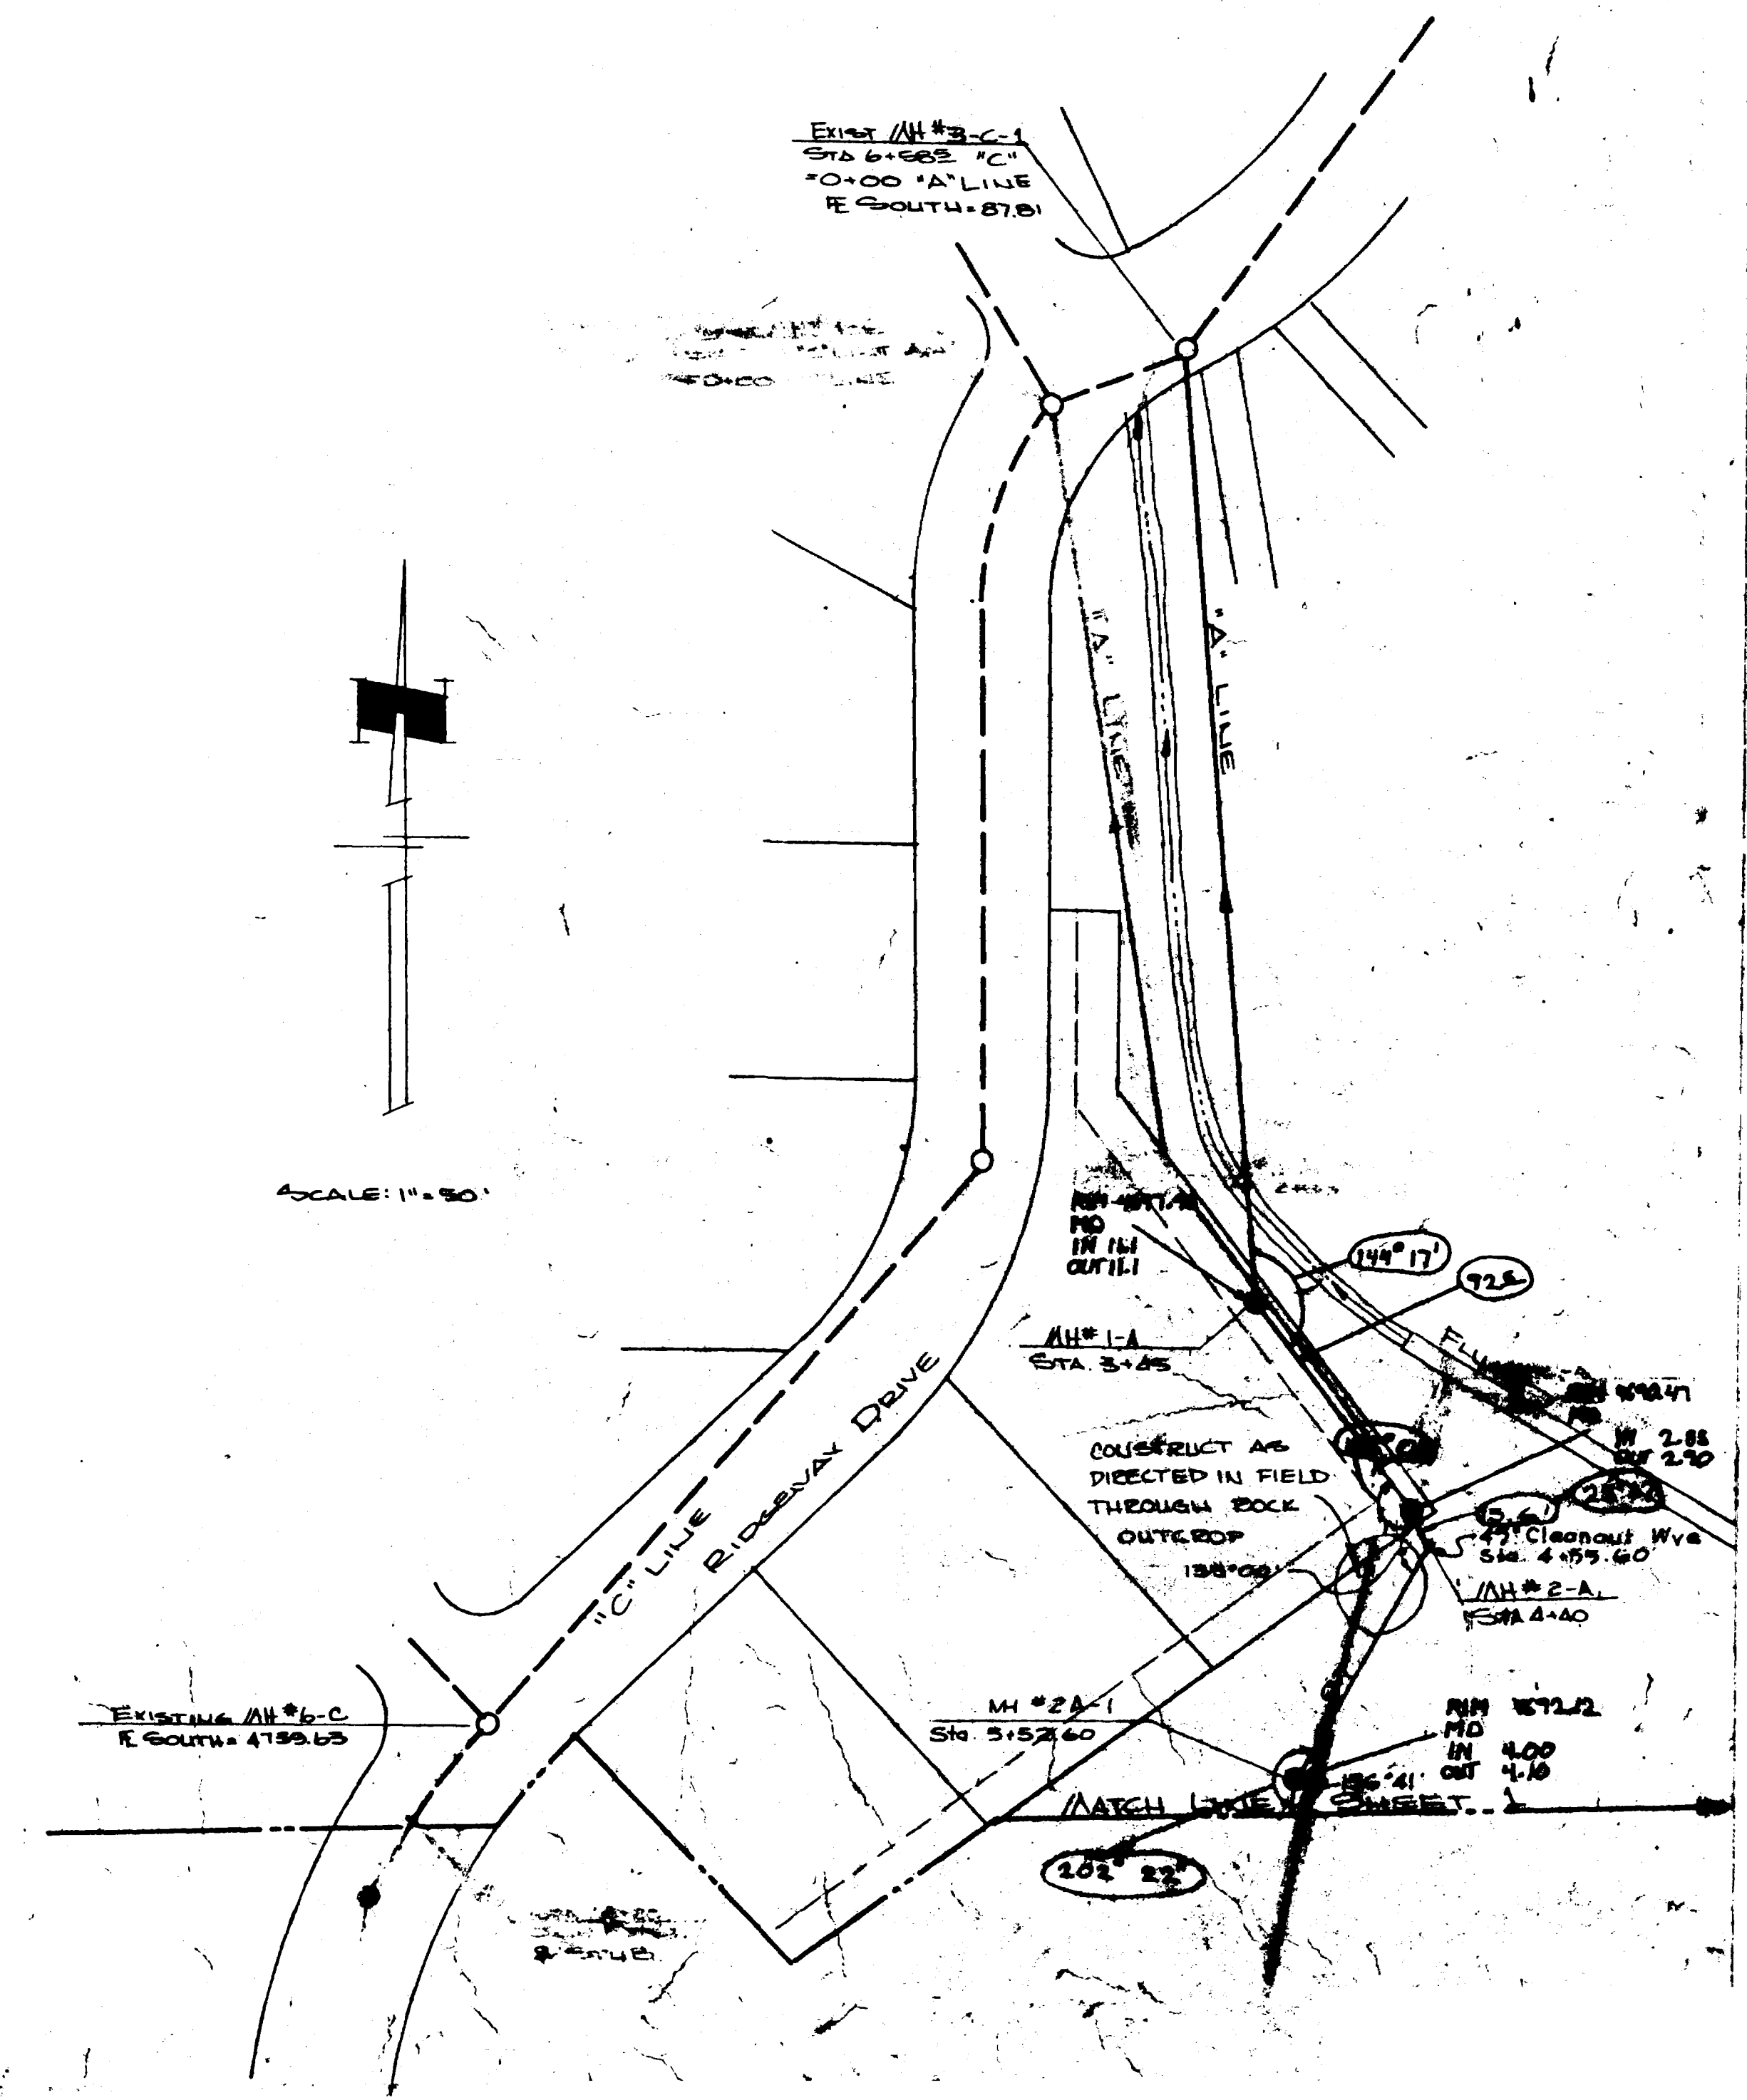


PARAGON ENGINEERING, INC.
 Engineering Consultants
 DATE: MARCH 1988
 SCALE: AS SHOWN
 THE RIDGES FILING THREE EAST GRAND JUNCTION, COLORADO
 2
 OF 2

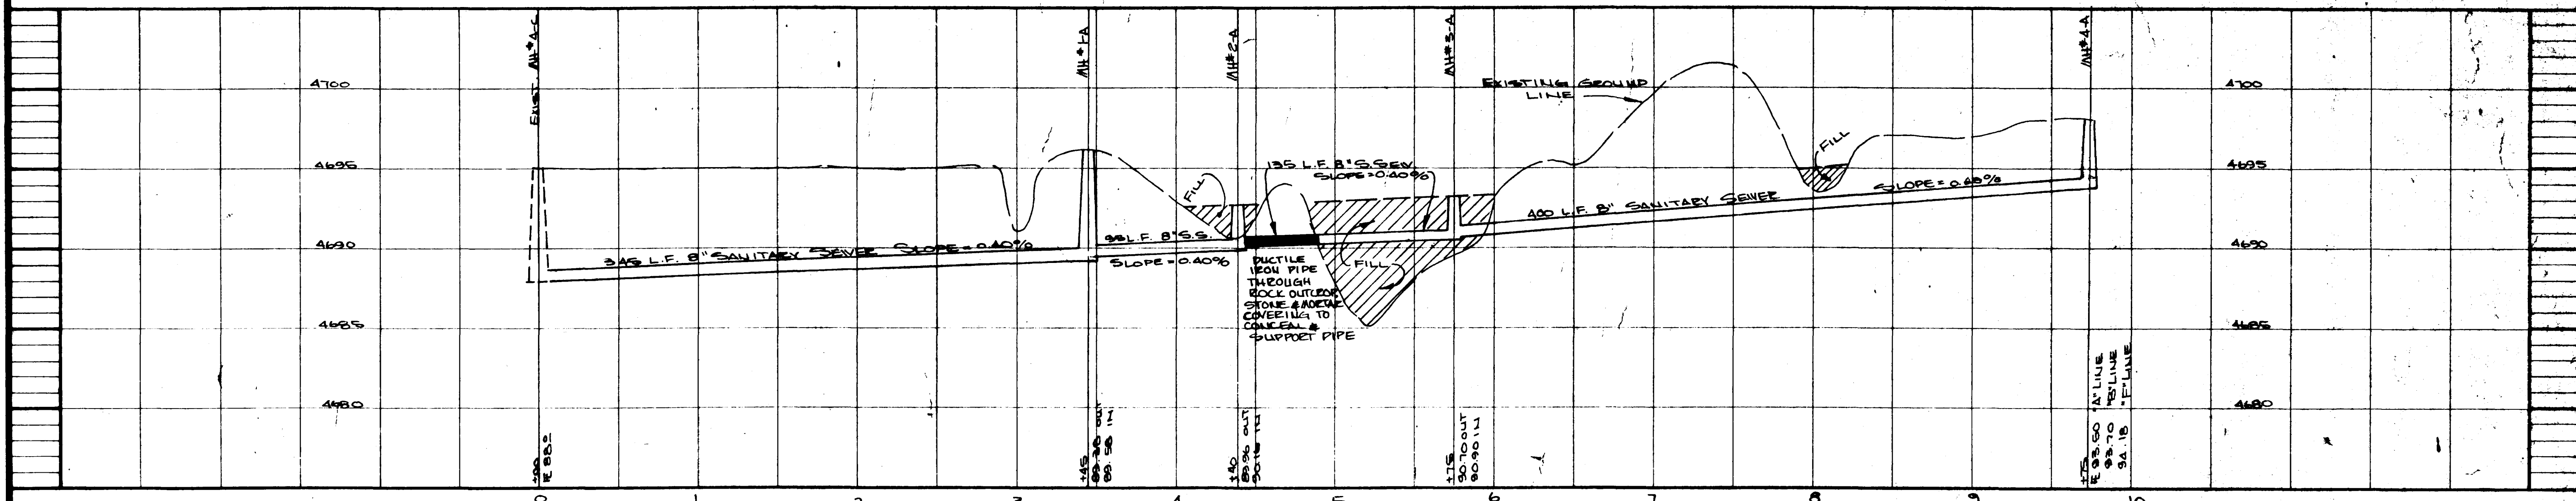


"A" LINE

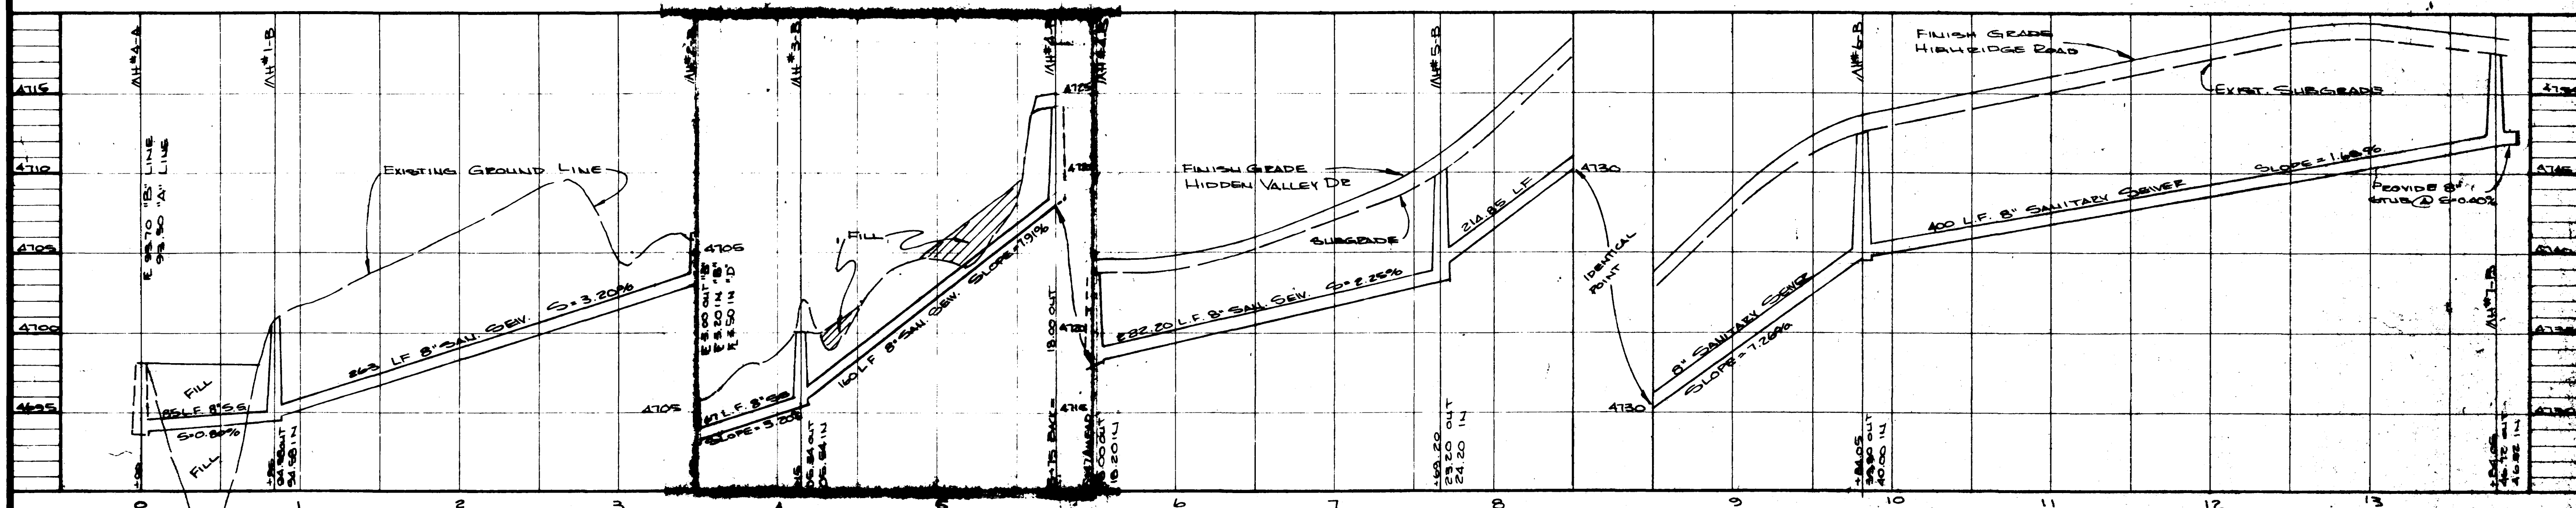


"B" LINE

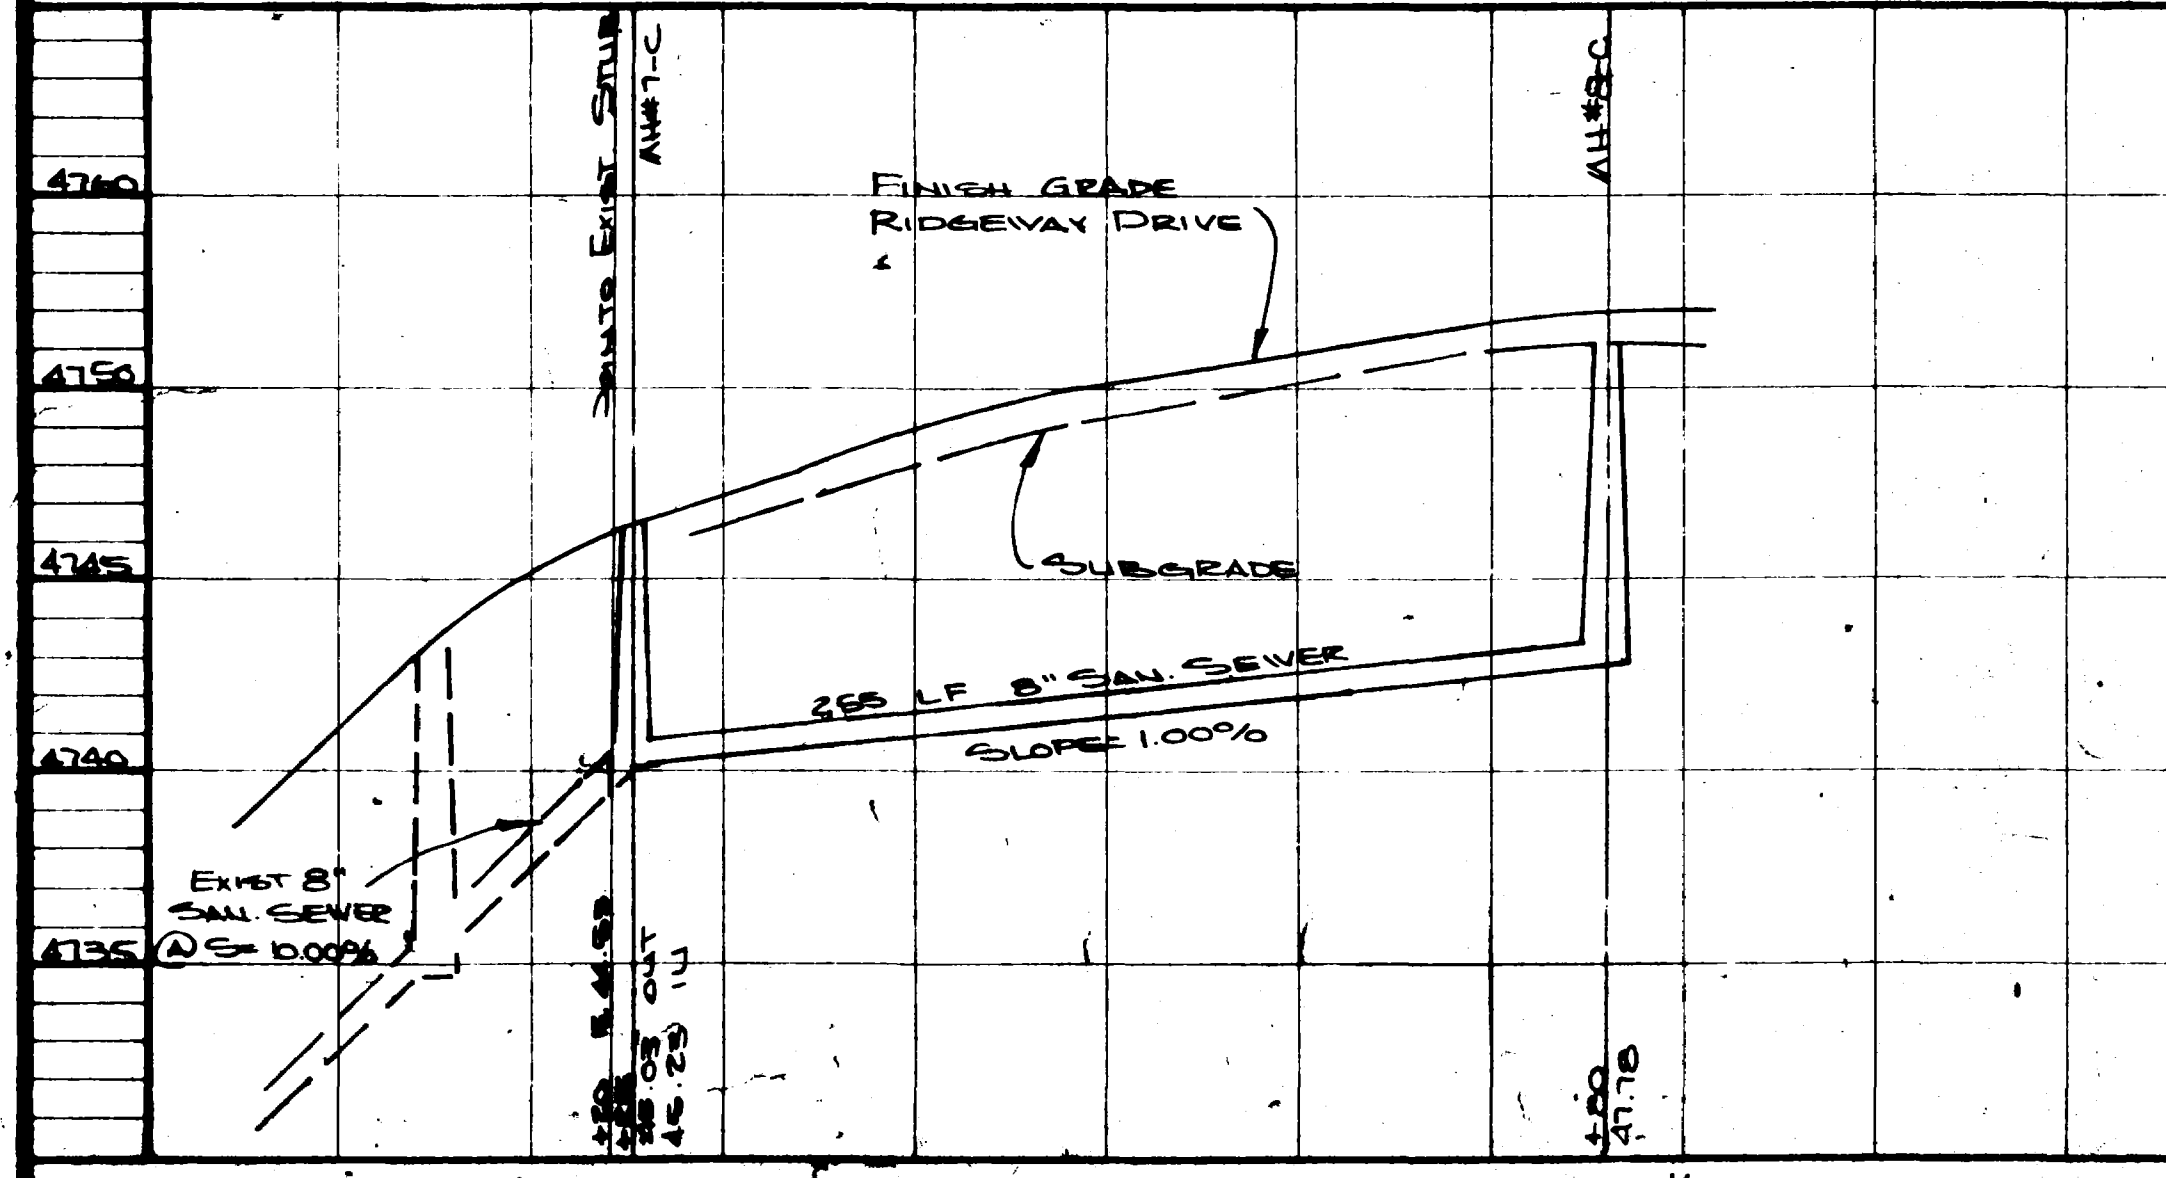




"C" LINE

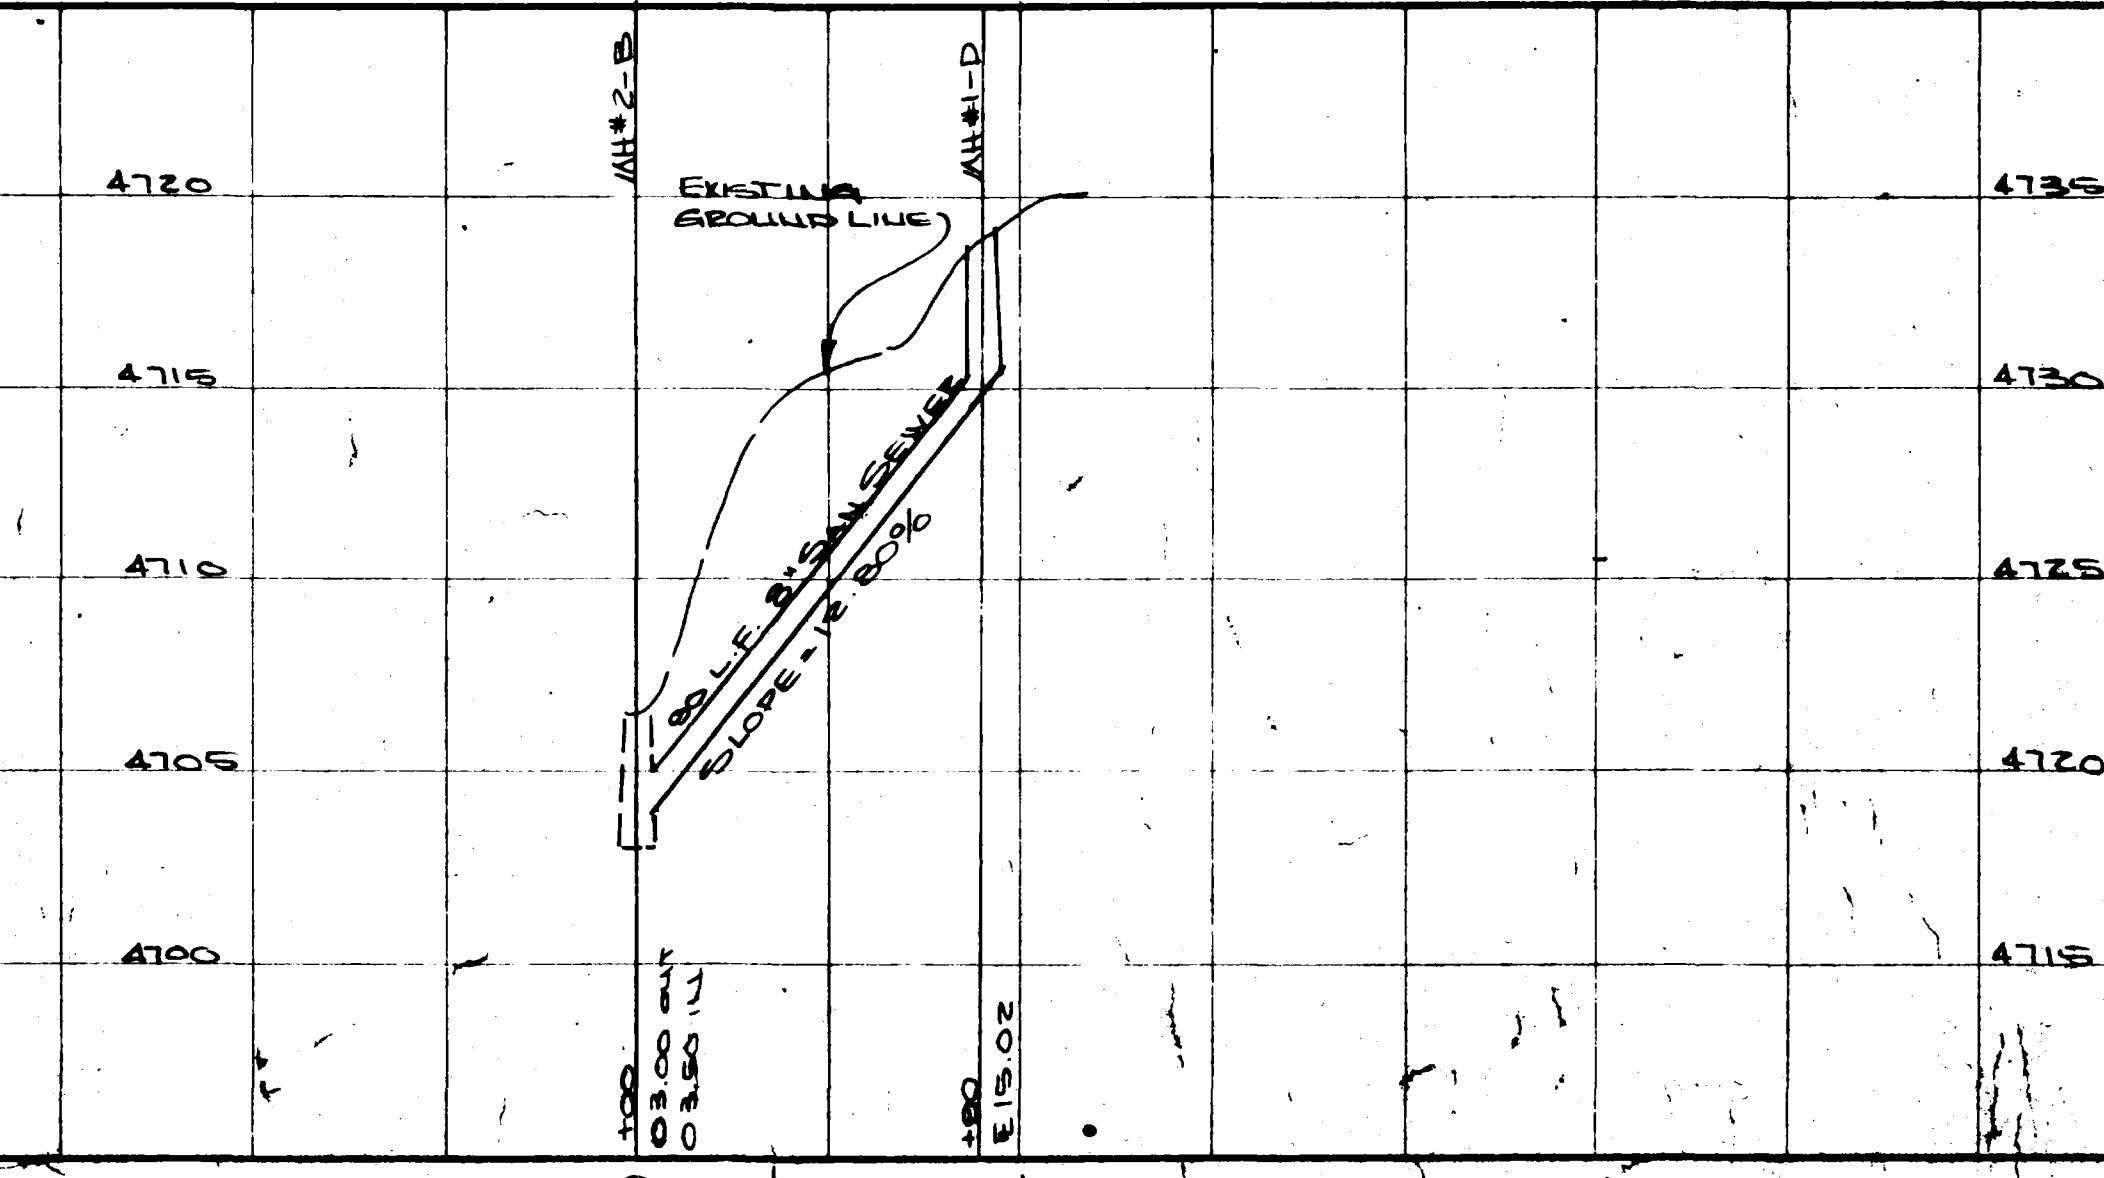

"D" LINE

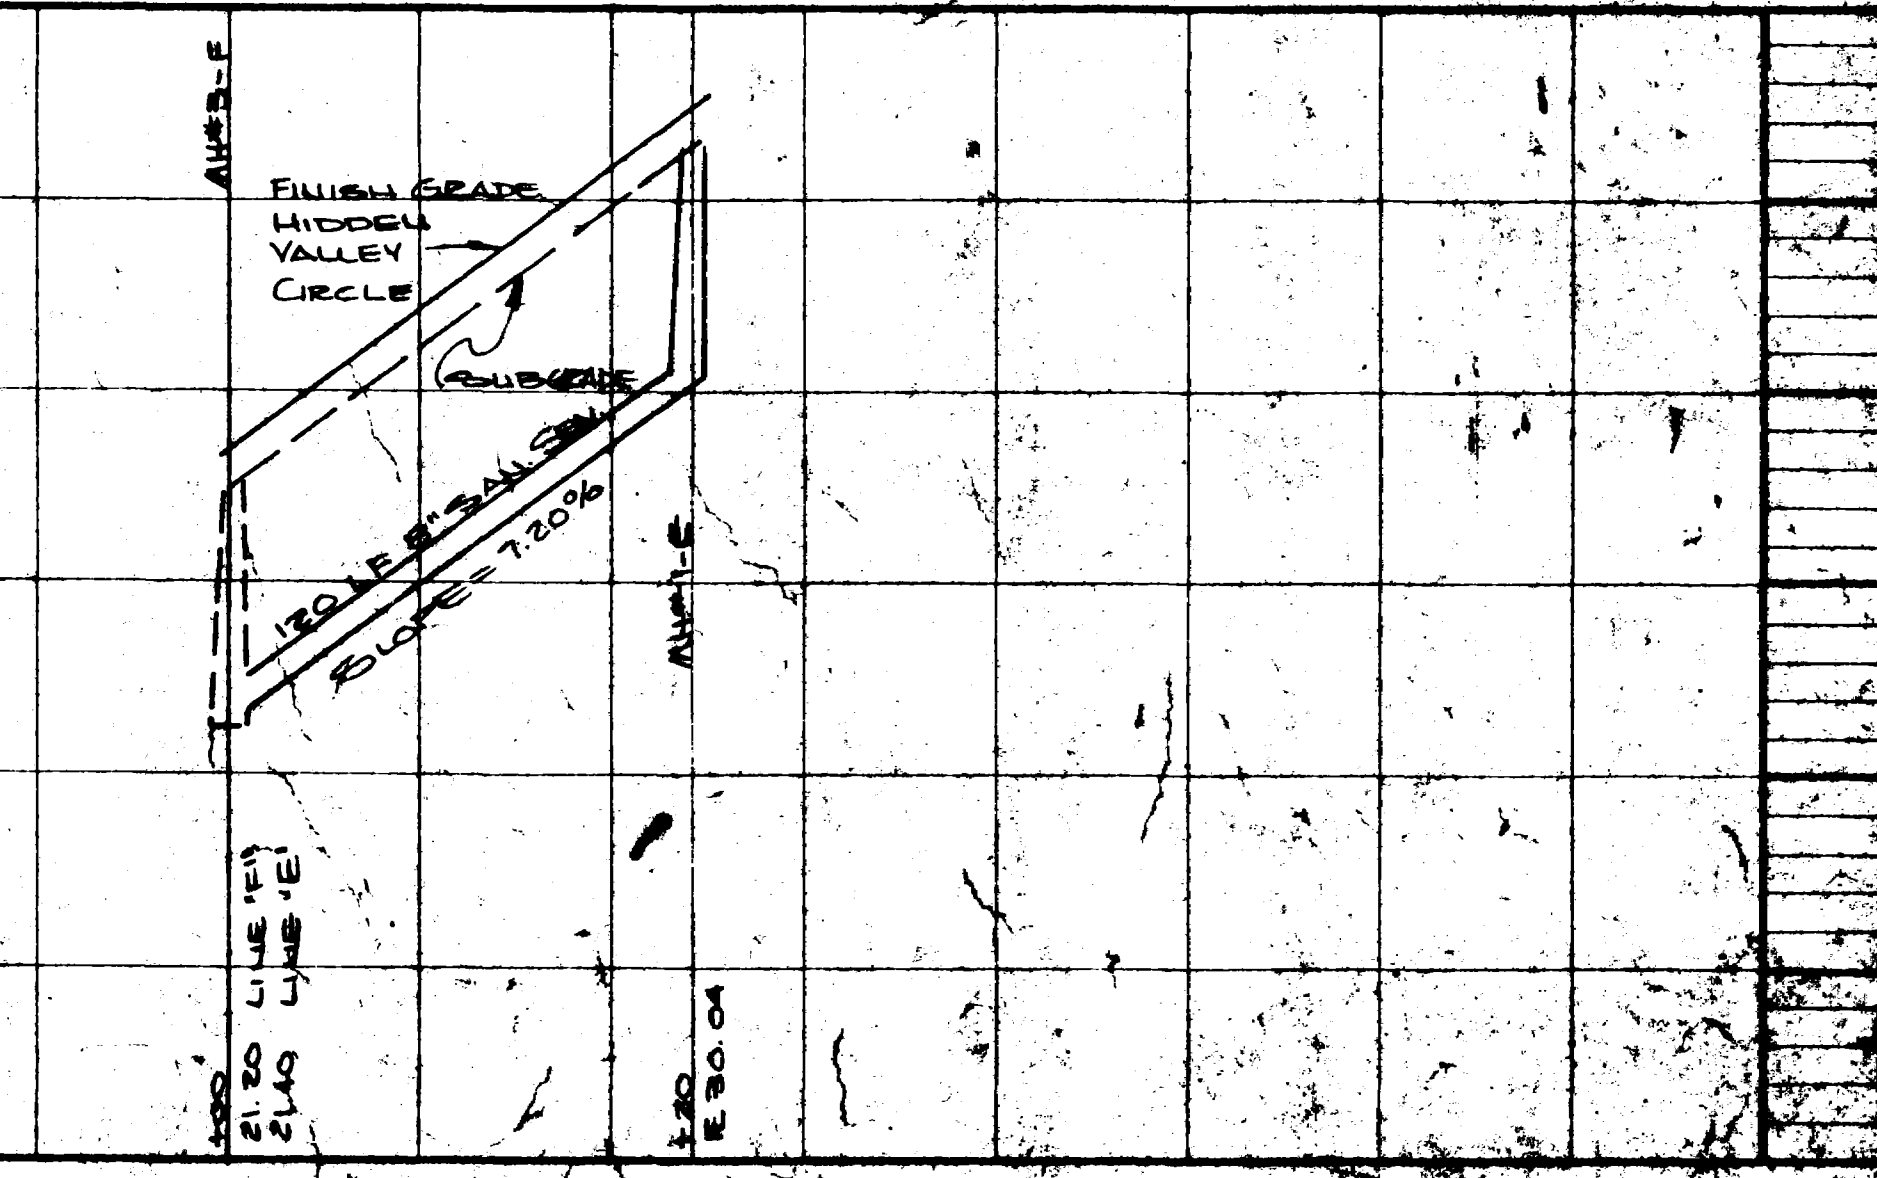

"E" LINE

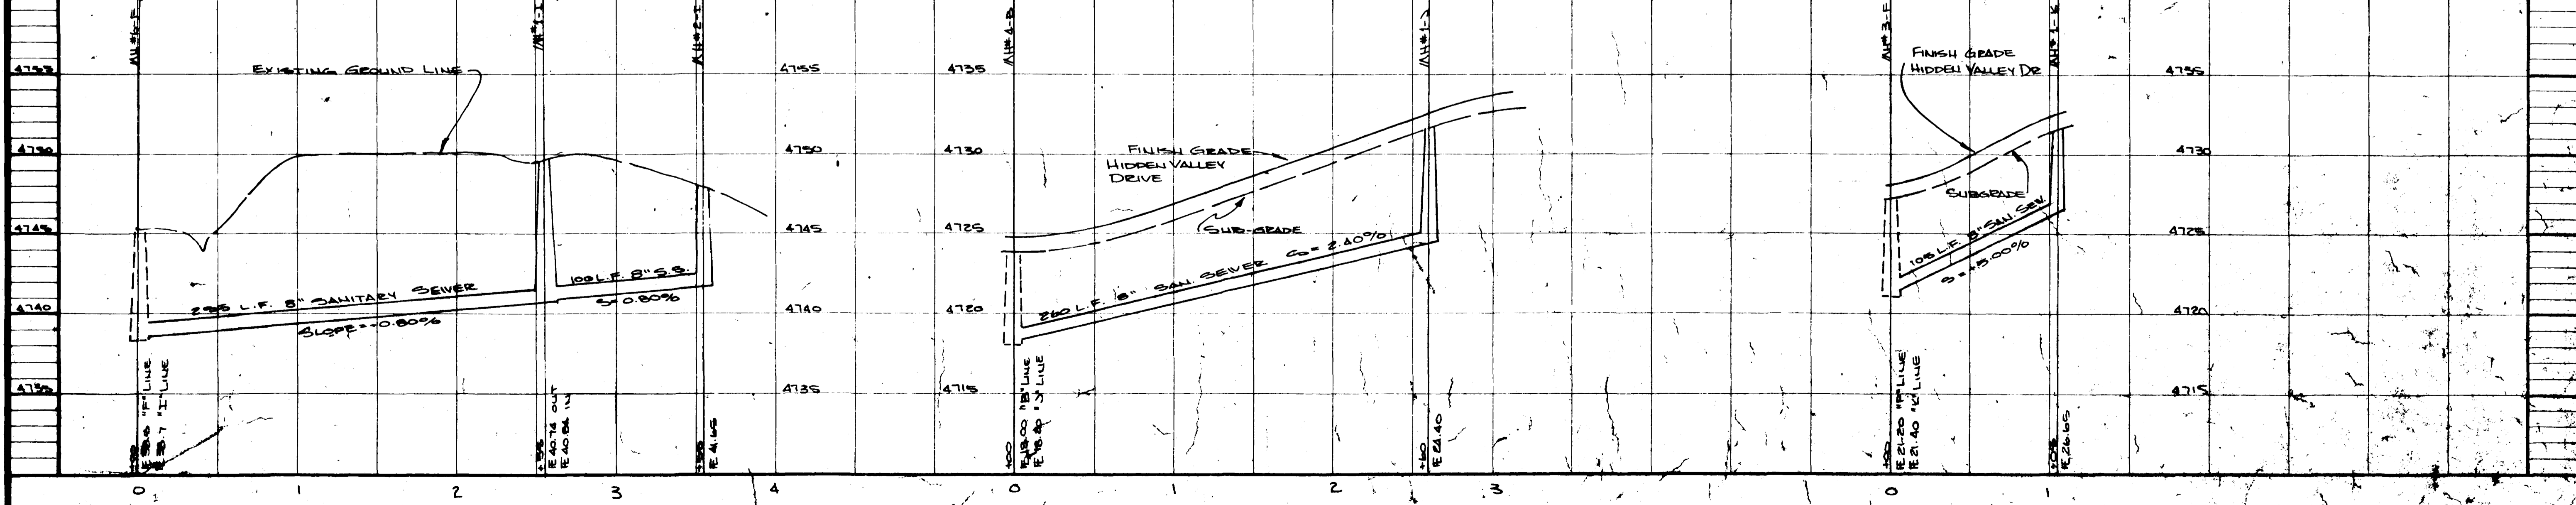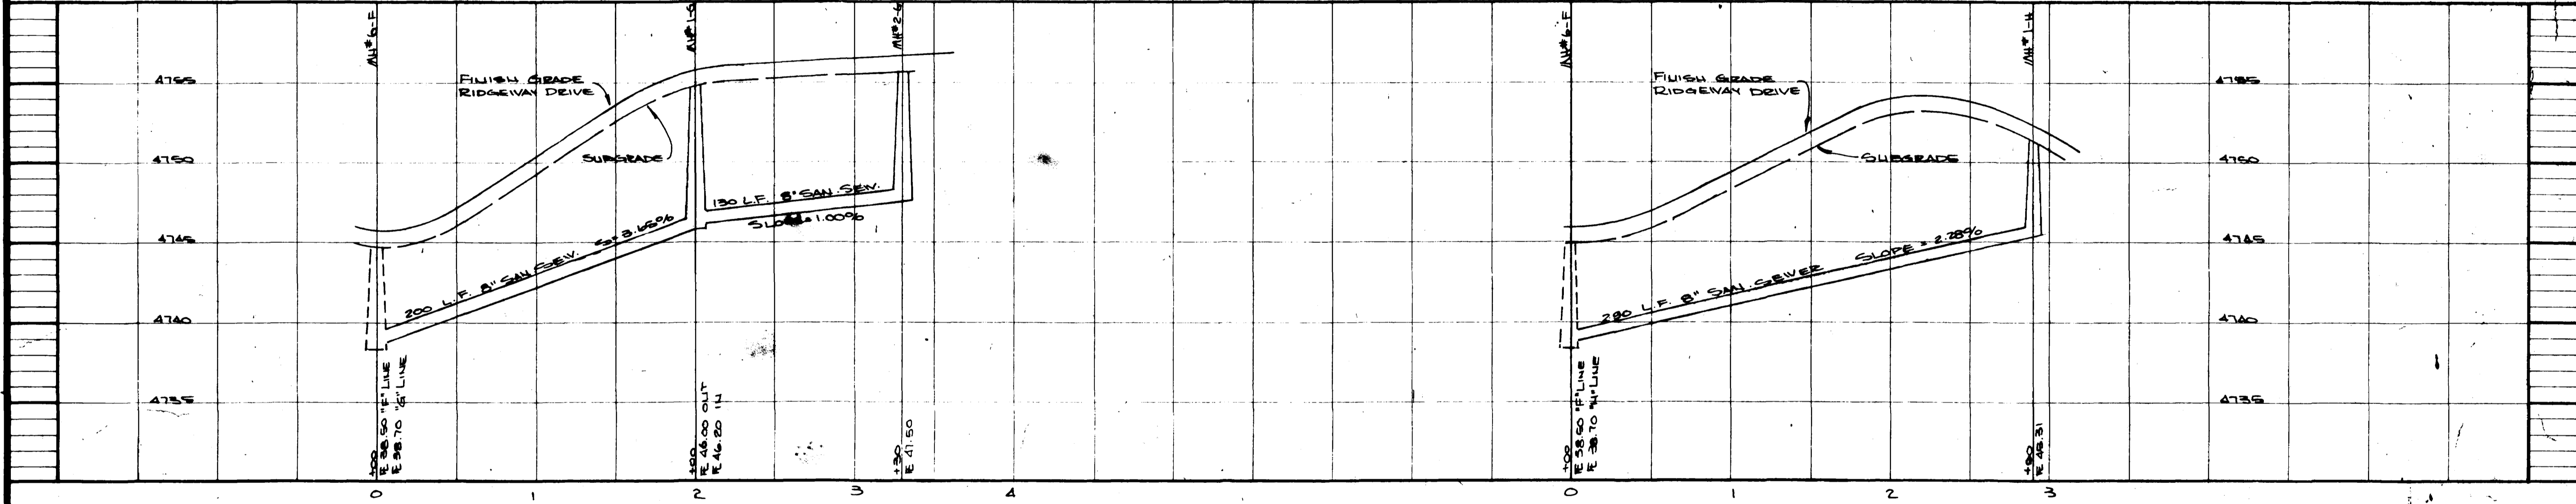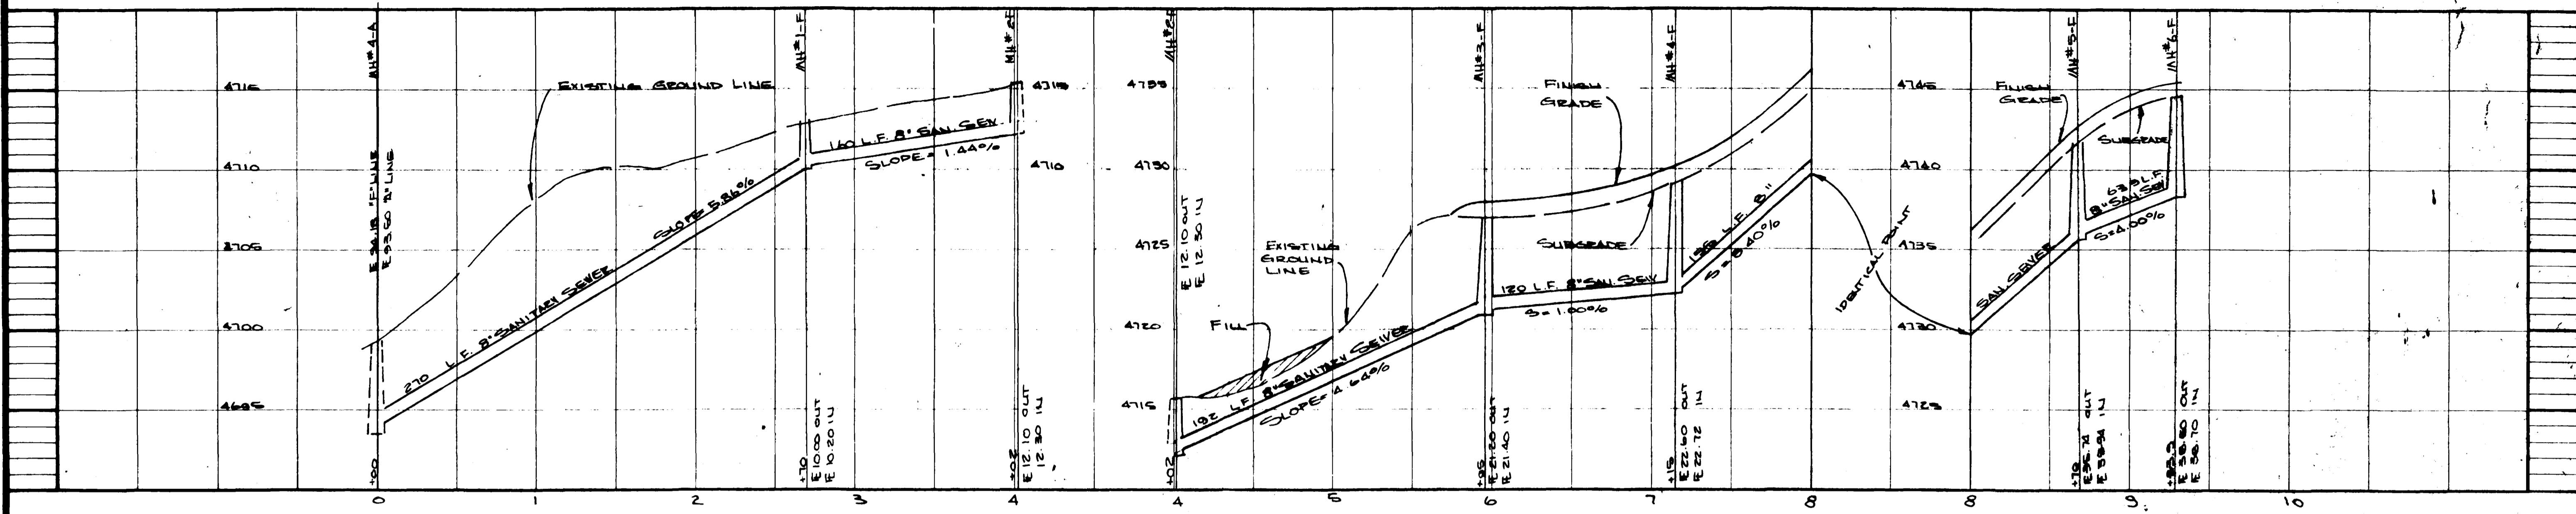

PARAGON ENGINEERING, INC.
 Engineering Consultants
