



LEGEND

D	SEWER LINE	S
-	IRRIGATION LINE	-
-	DOMESTIC WATER LINE	W
-	SEWER MANHOLE	O
-	VALVE	O
-	AIR/VACUUM RELIEF VALVE	O
-	FIRE HYDRANT	O
-	CURB STOP	O
-	ASPHALT PAVING	O


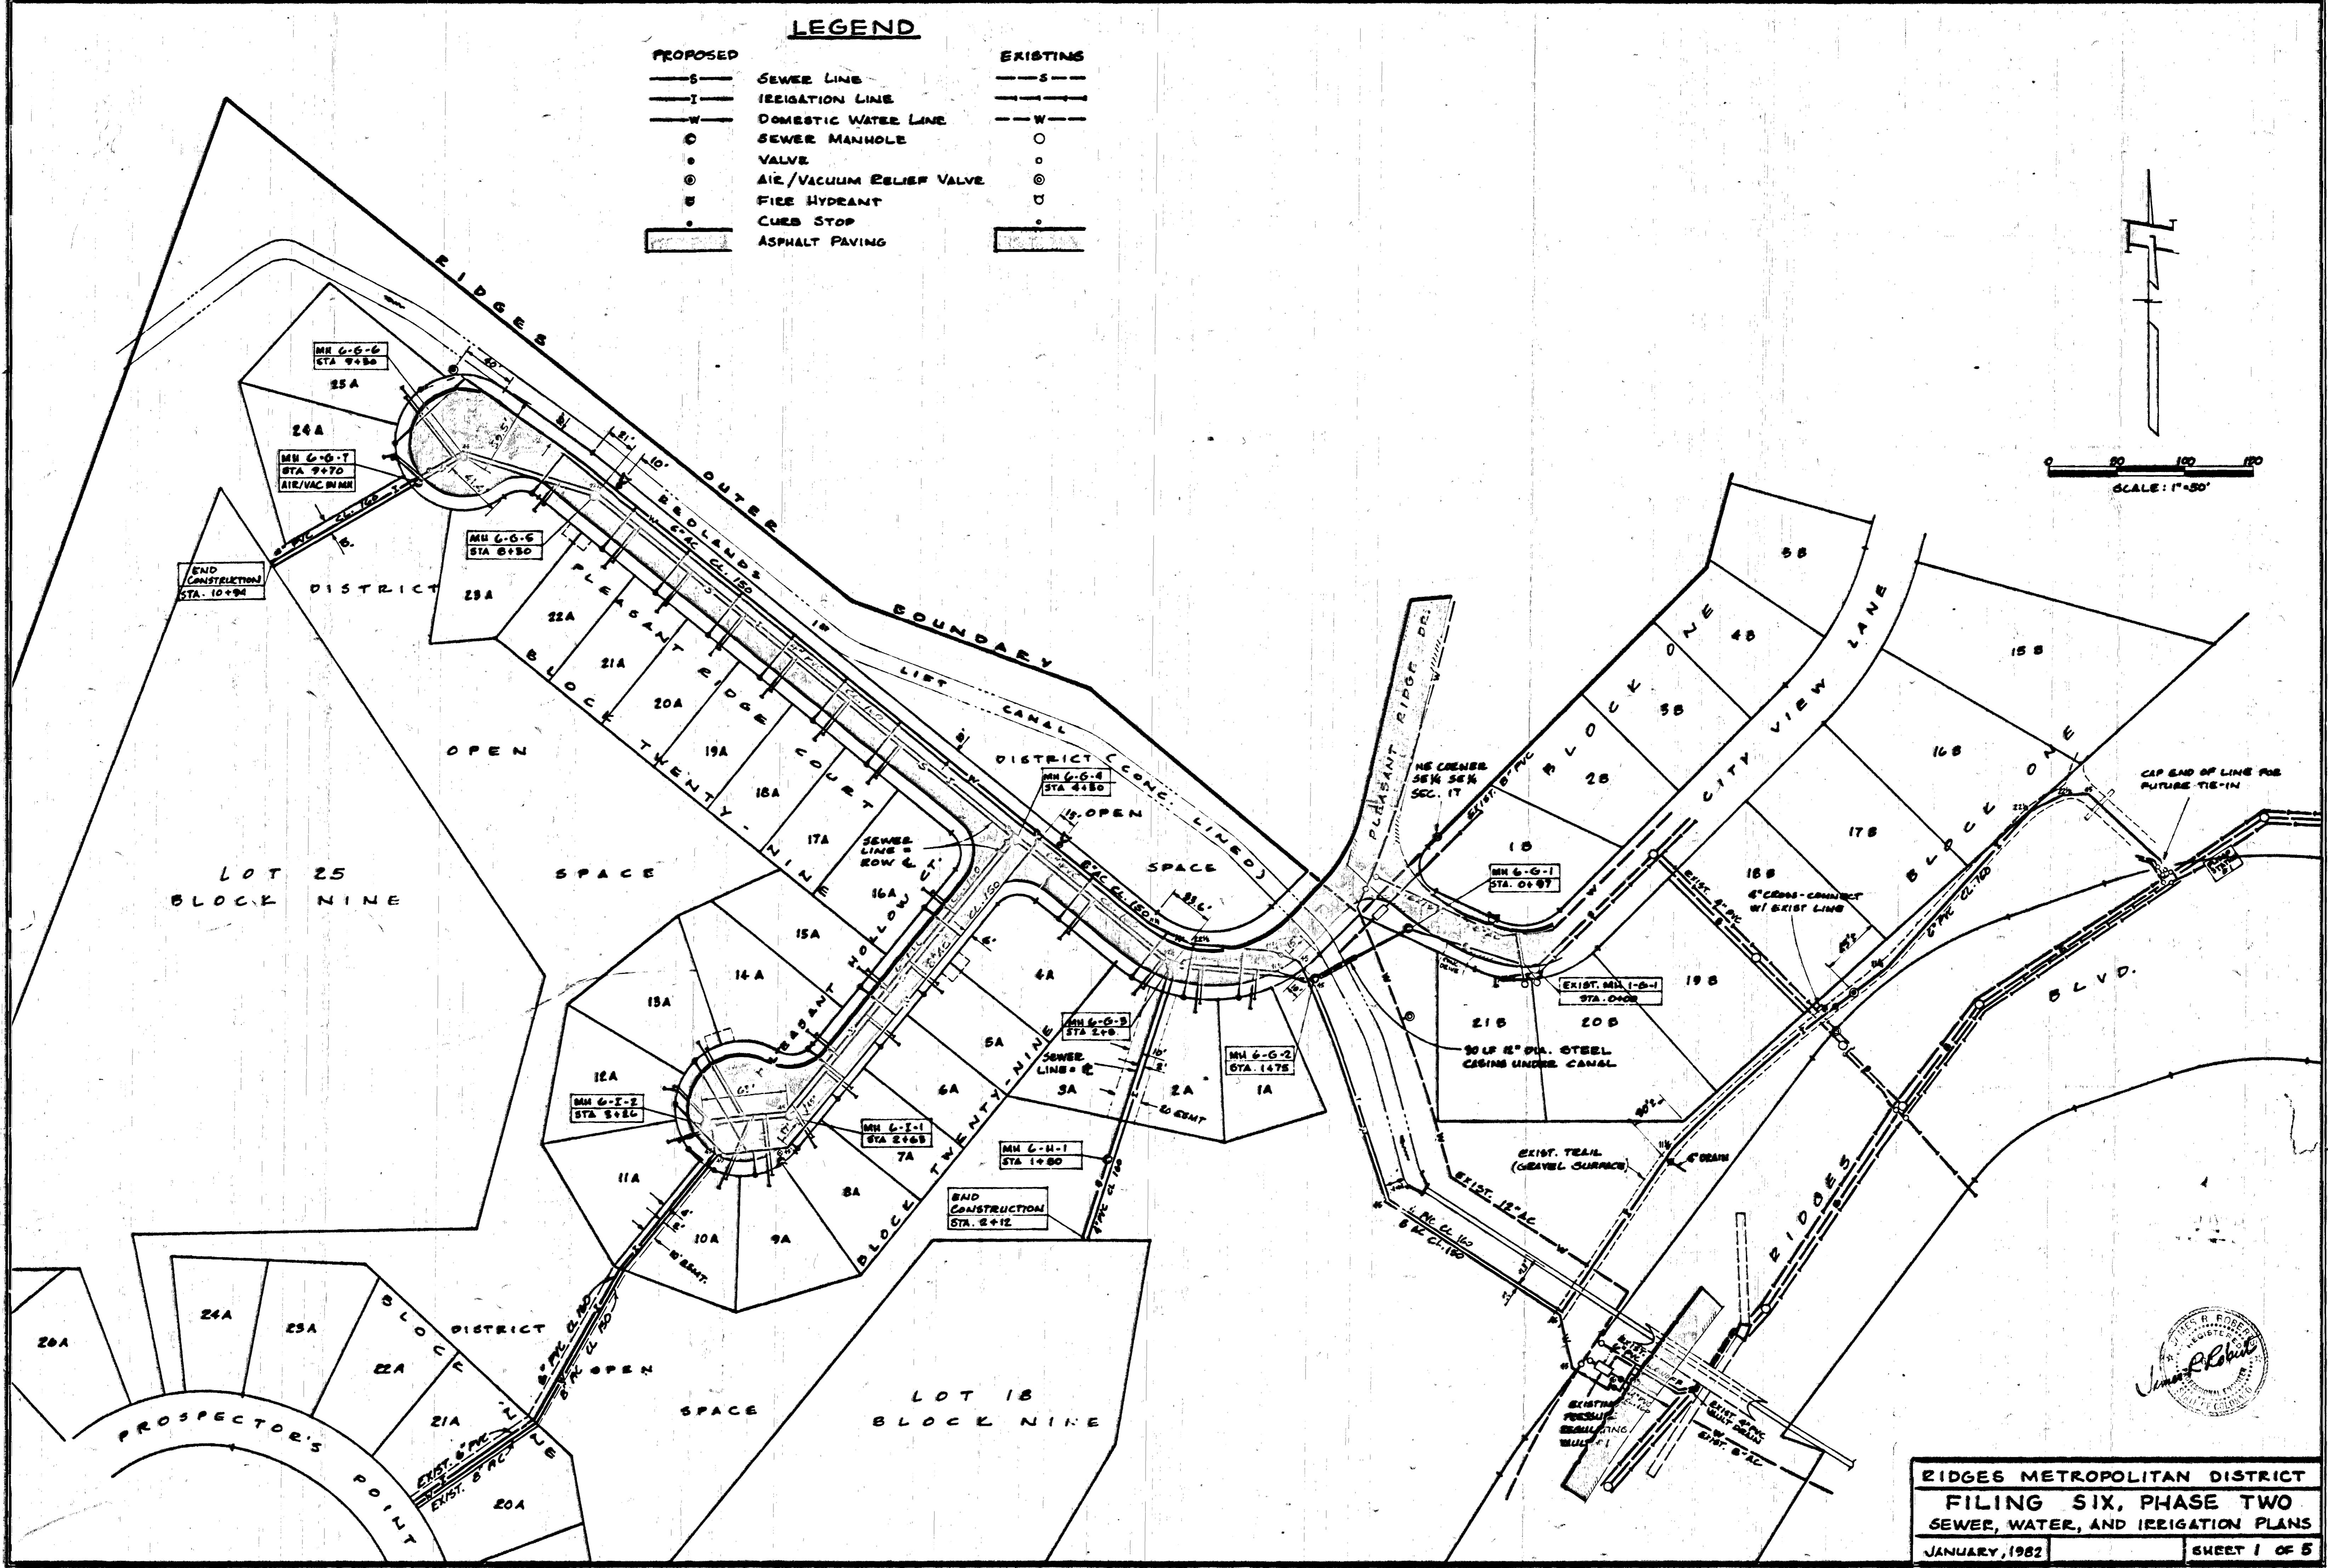


**RIDGES METROPOLITAN DISTRICT
FILING SIX, PHASE TWO
SEWER, WATER, AND IRRIGATION PLANS**

02083301.tif

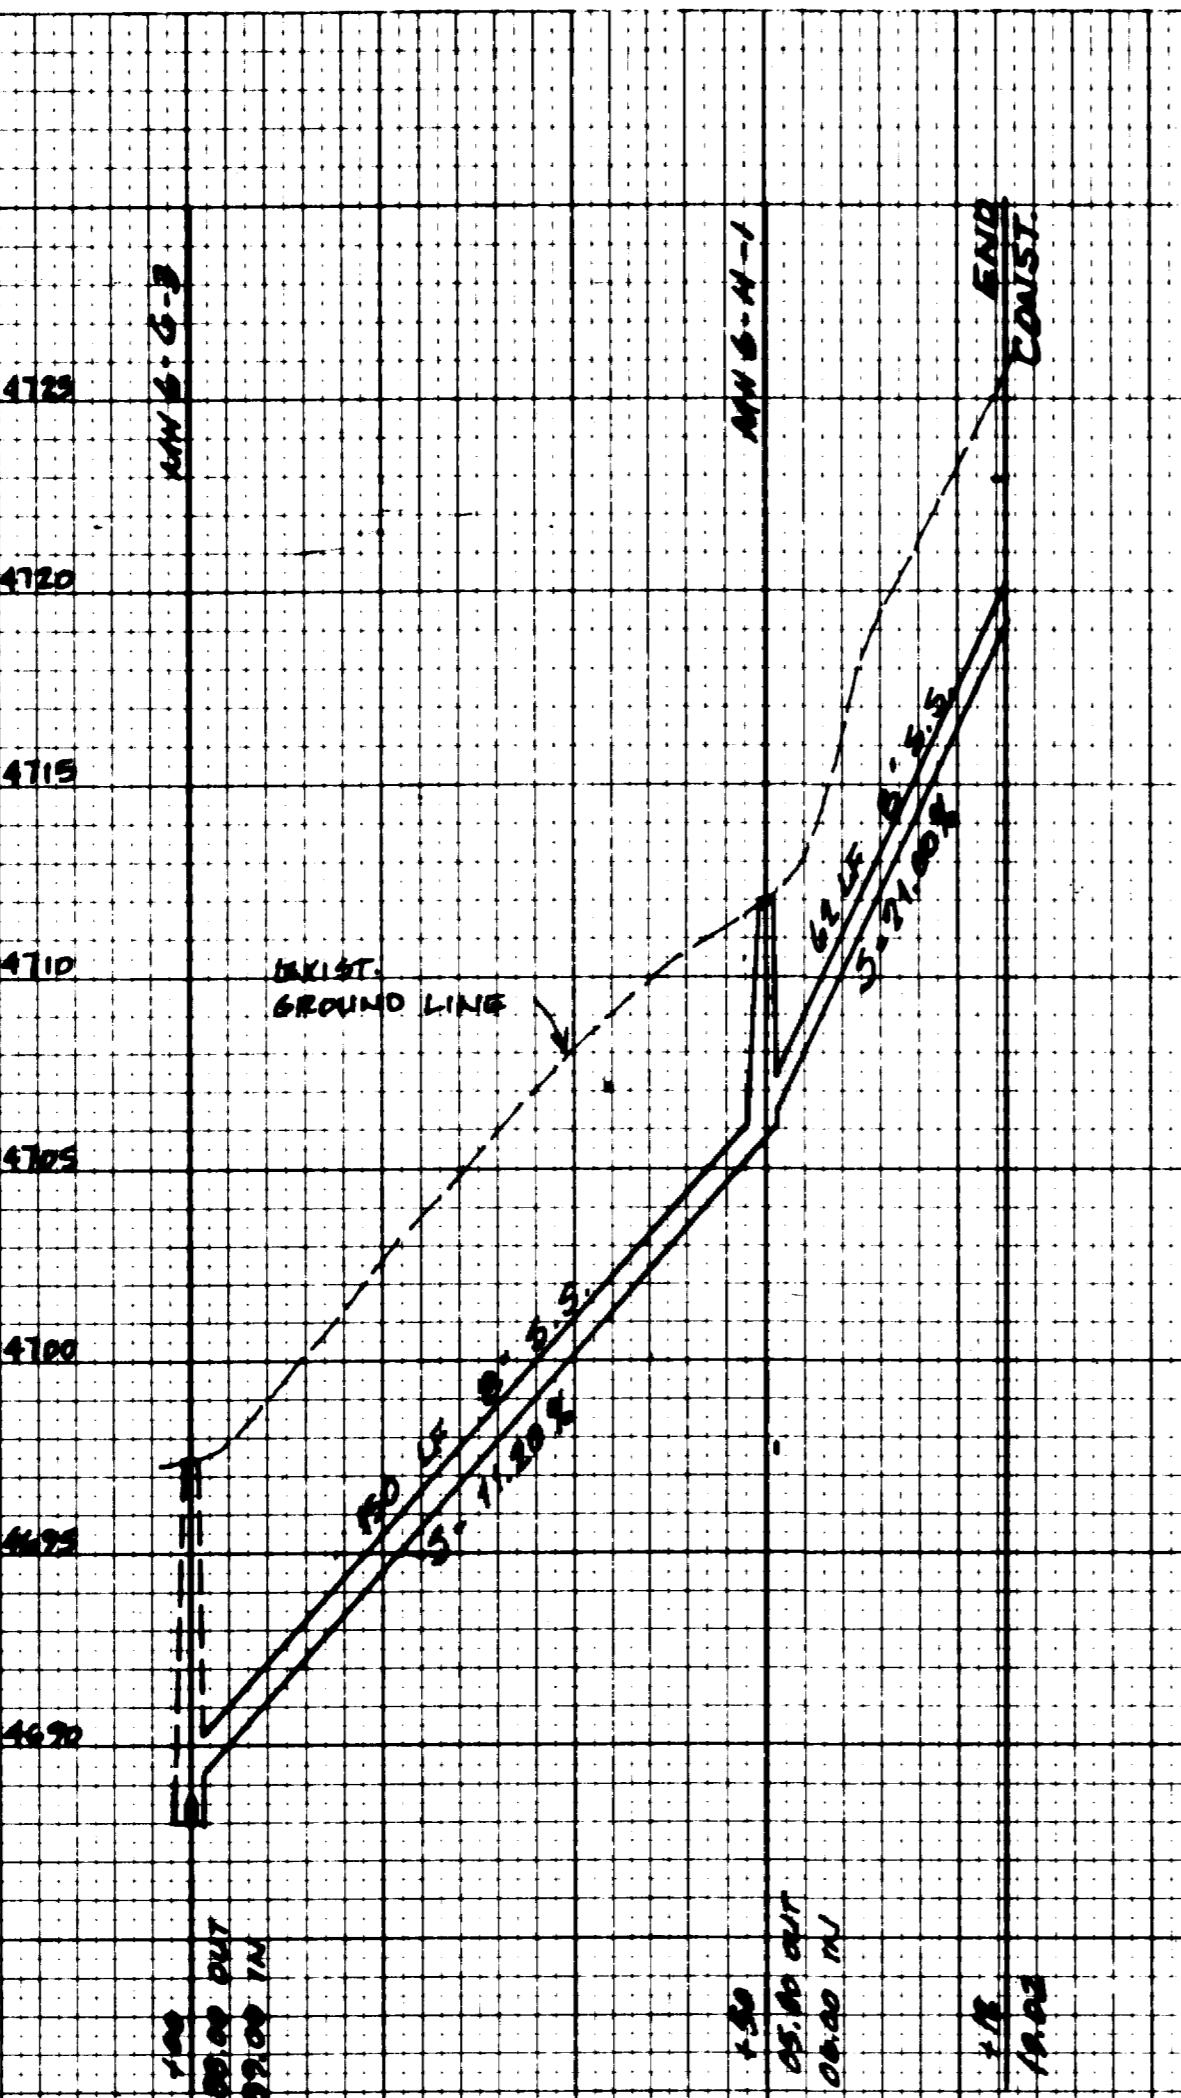

"H" LINE

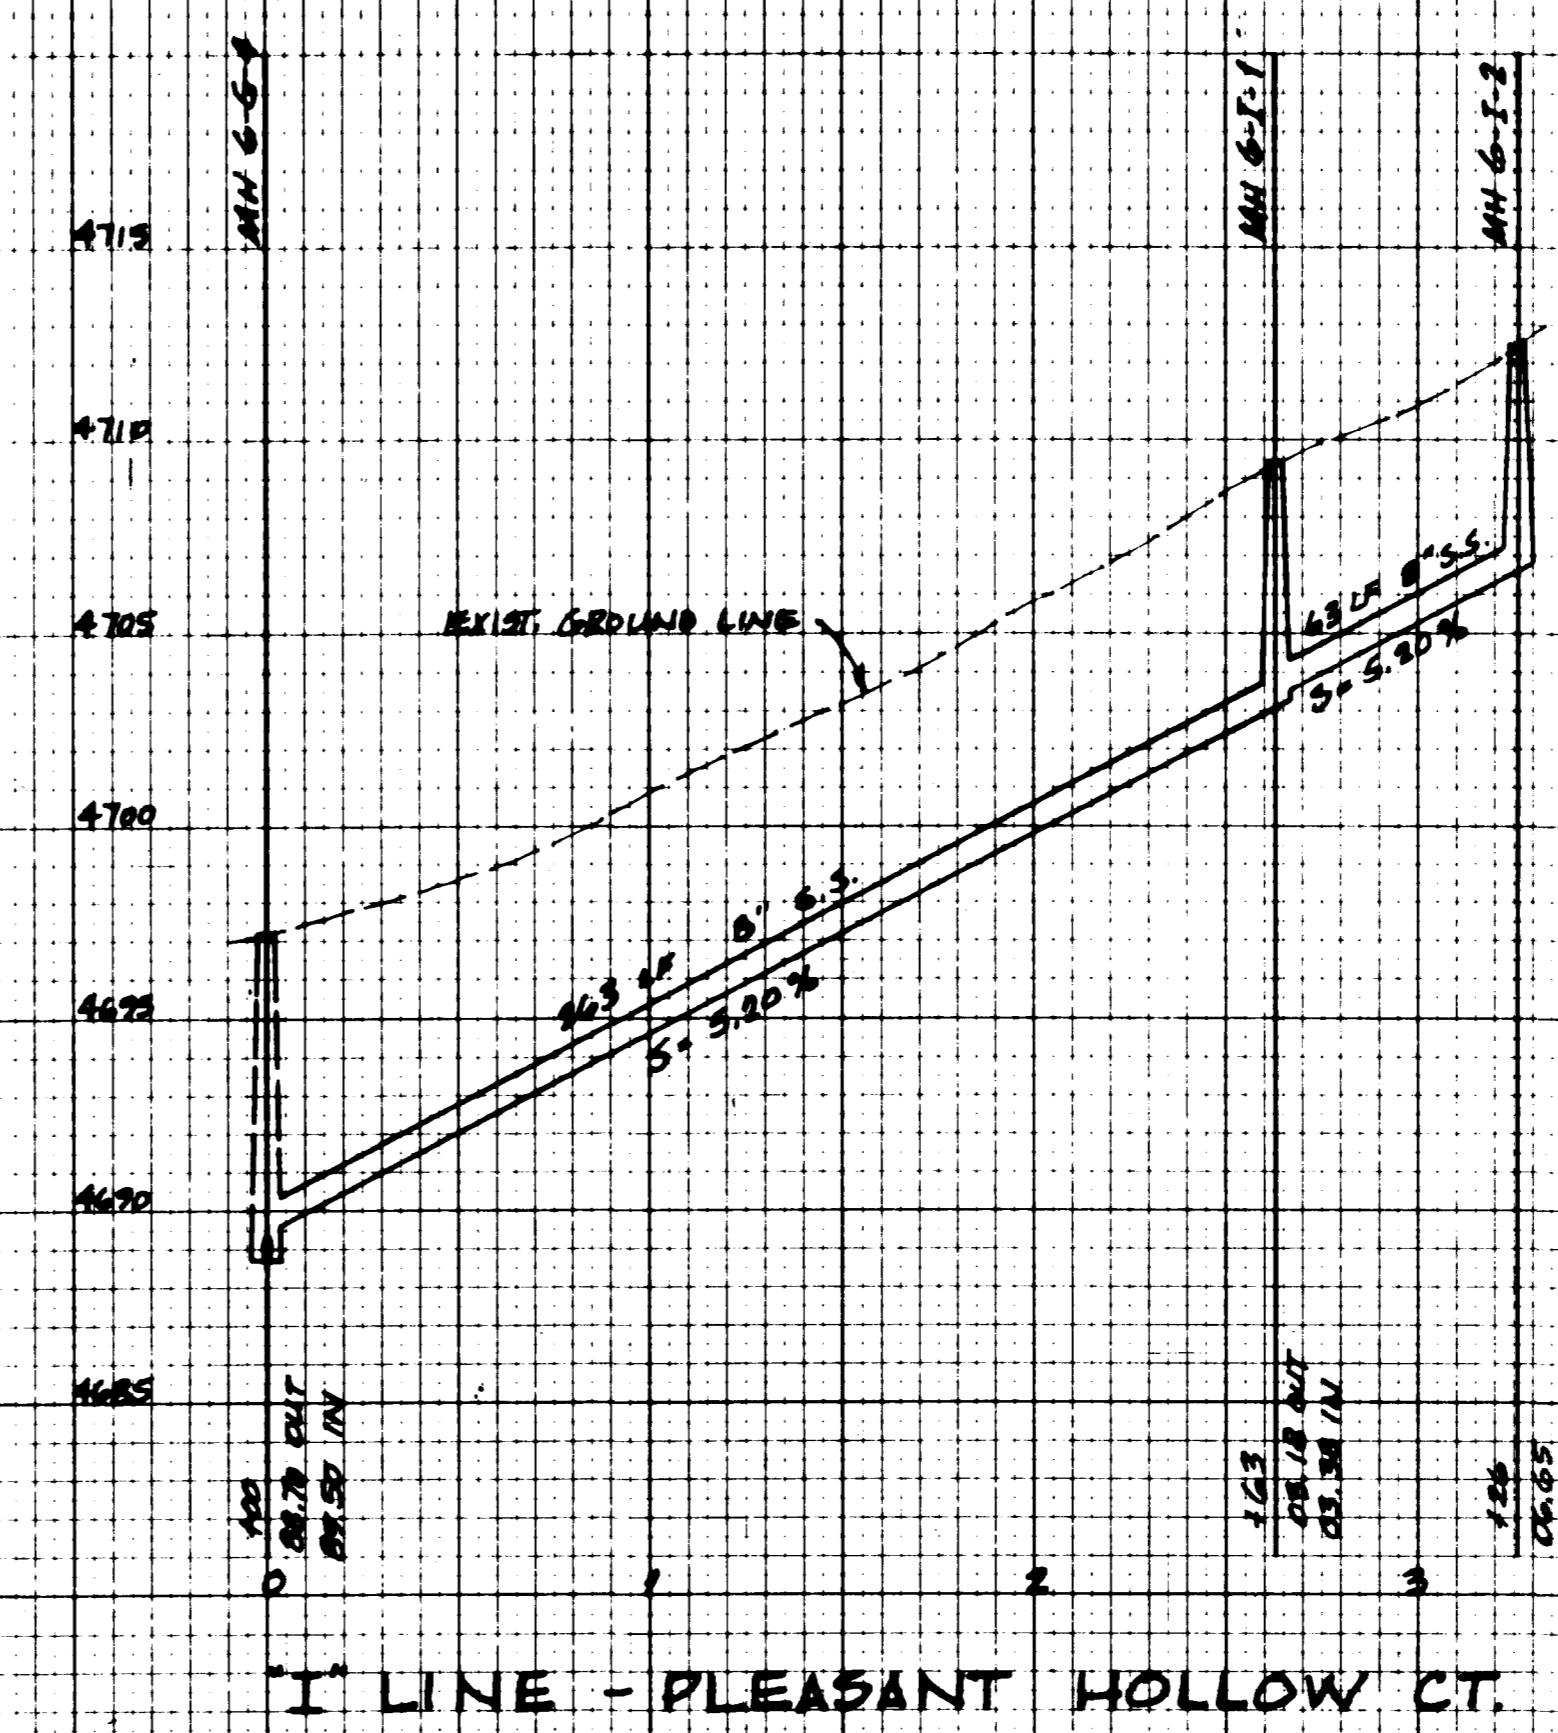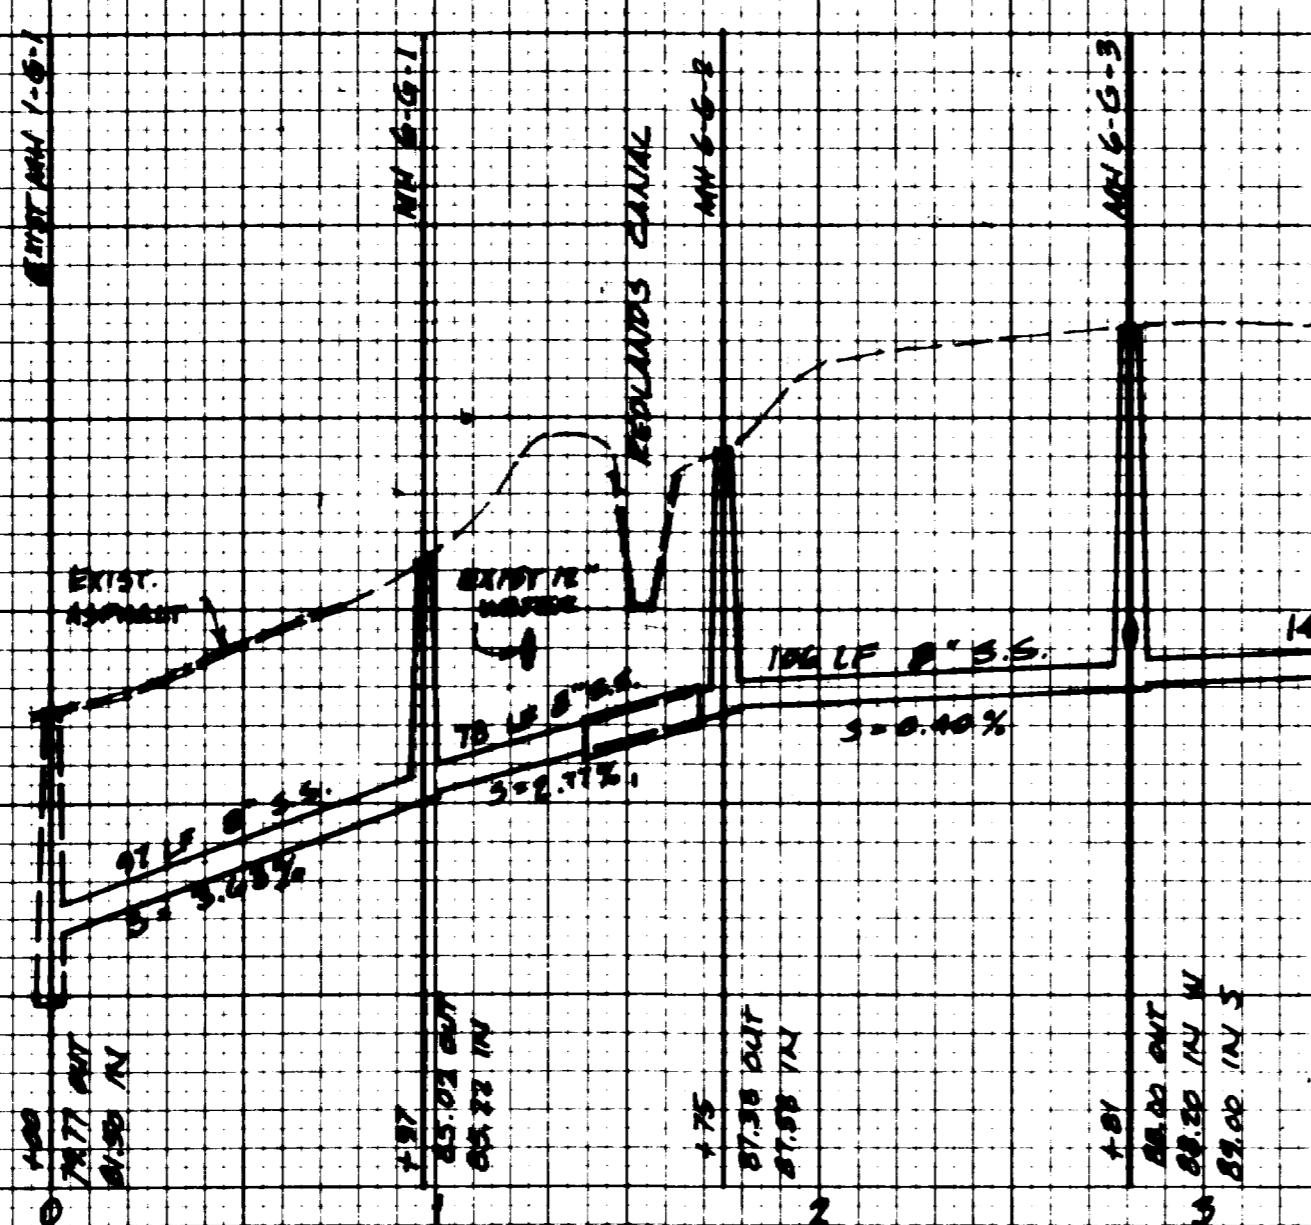

EXIST. GROUND LINE

RIDGES METROPOLITAN DISTRICT
FILING SIX, PHASE TWO
SEWER PROFILES
JANUARY, 1982
SHEET 2 OF 2

