


- LEGEND**
- S — SEWER LINE
  - I — IRRIGATION LINE
  - W — DOMESTIC WATER LINE
  - SEWER MANHOLE
  - GATE VALVE
  - AIR & VACUUM RELIEF VALVE
  - ⊕ FIRE HYDRANT
  - CURB STOP

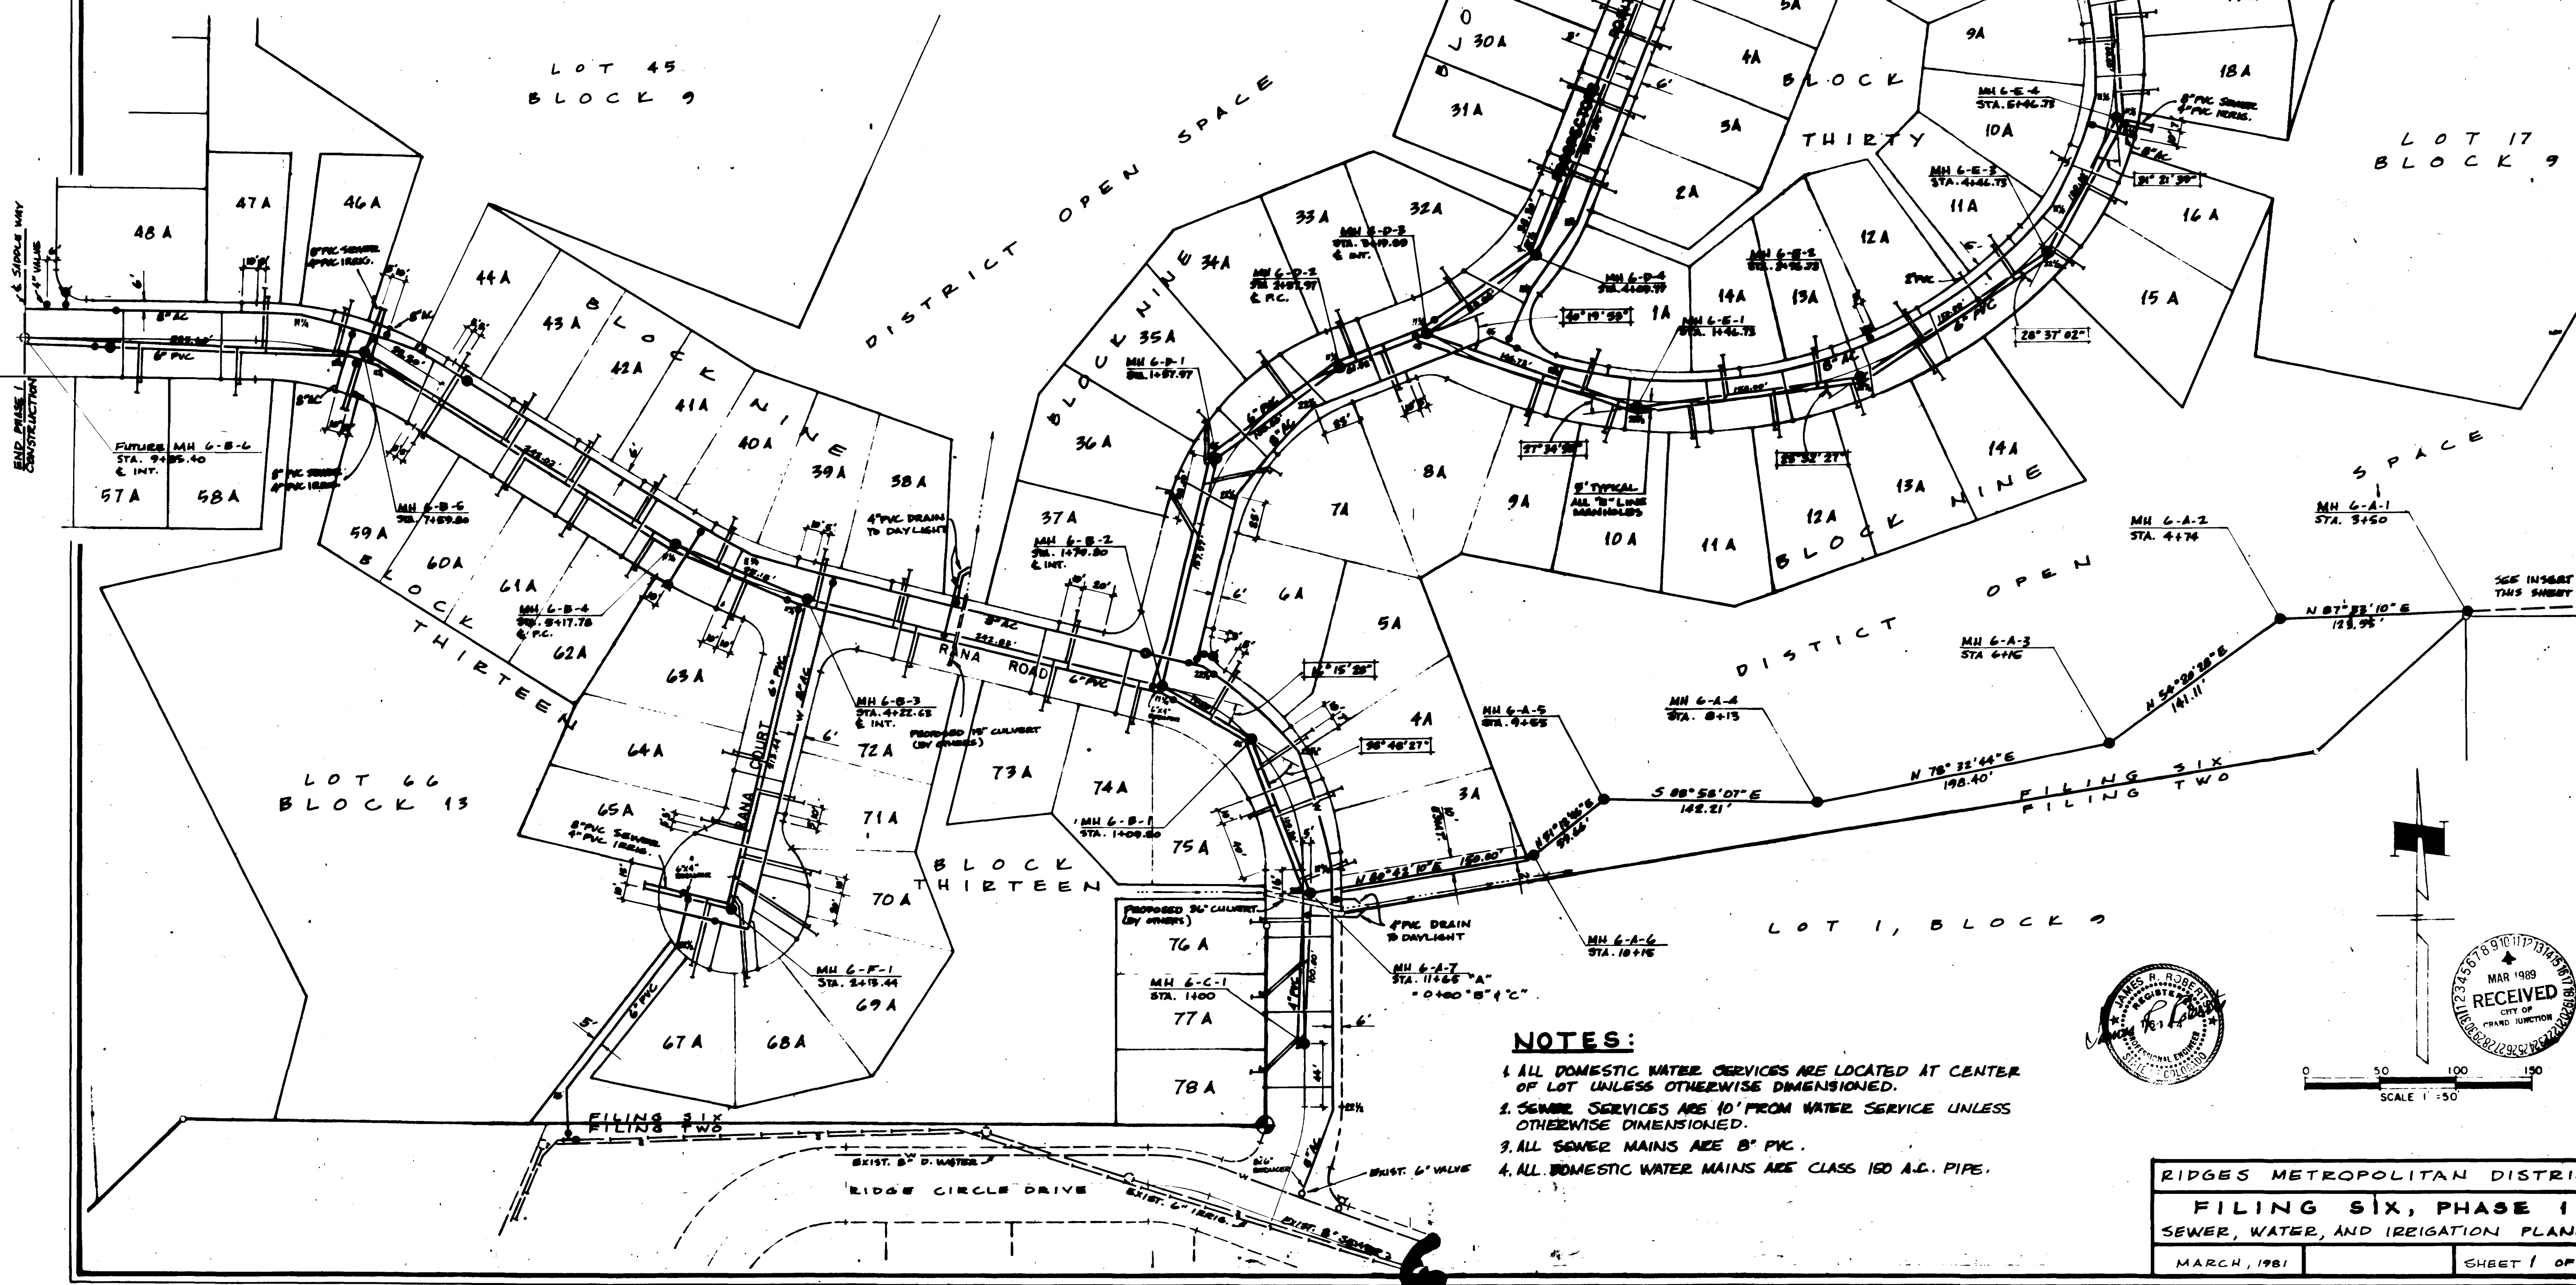

- NOTES:**
1. ALL DOMESTIC WATER SERVICES ARE LOCATED AT CENTER OF LOT UNLESS OTHERWISE DIMENSIONED.
  2. SEWER SERVICES ARE 10' FROM WATER SERVICE UNLESS OTHERWISE DIMENSIONED.
  3. ALL SEWER MAINS ARE 8" P.V.C.
  4. ALL DOMESTIC WATER MAINS ARE CLASS 150 A.C. PIPE.



Professional Engineer Seal: JAMES R. ROBERTS, CIVIL ENGINEER, No. 1734, State of California.

City of Grand Junction RECEIVED stamp: MAR 1989, CITY OF GRAND JUNCTION.

Scale: 1" = 50'



**RIDGES METROPOLITAN DISTRICT**  
**FILING SIX, PHASE I**  
**SEWER, WATER, AND IRRIGATION PLANS**  
 MARCH, 1981      SHEET 1 OF 6



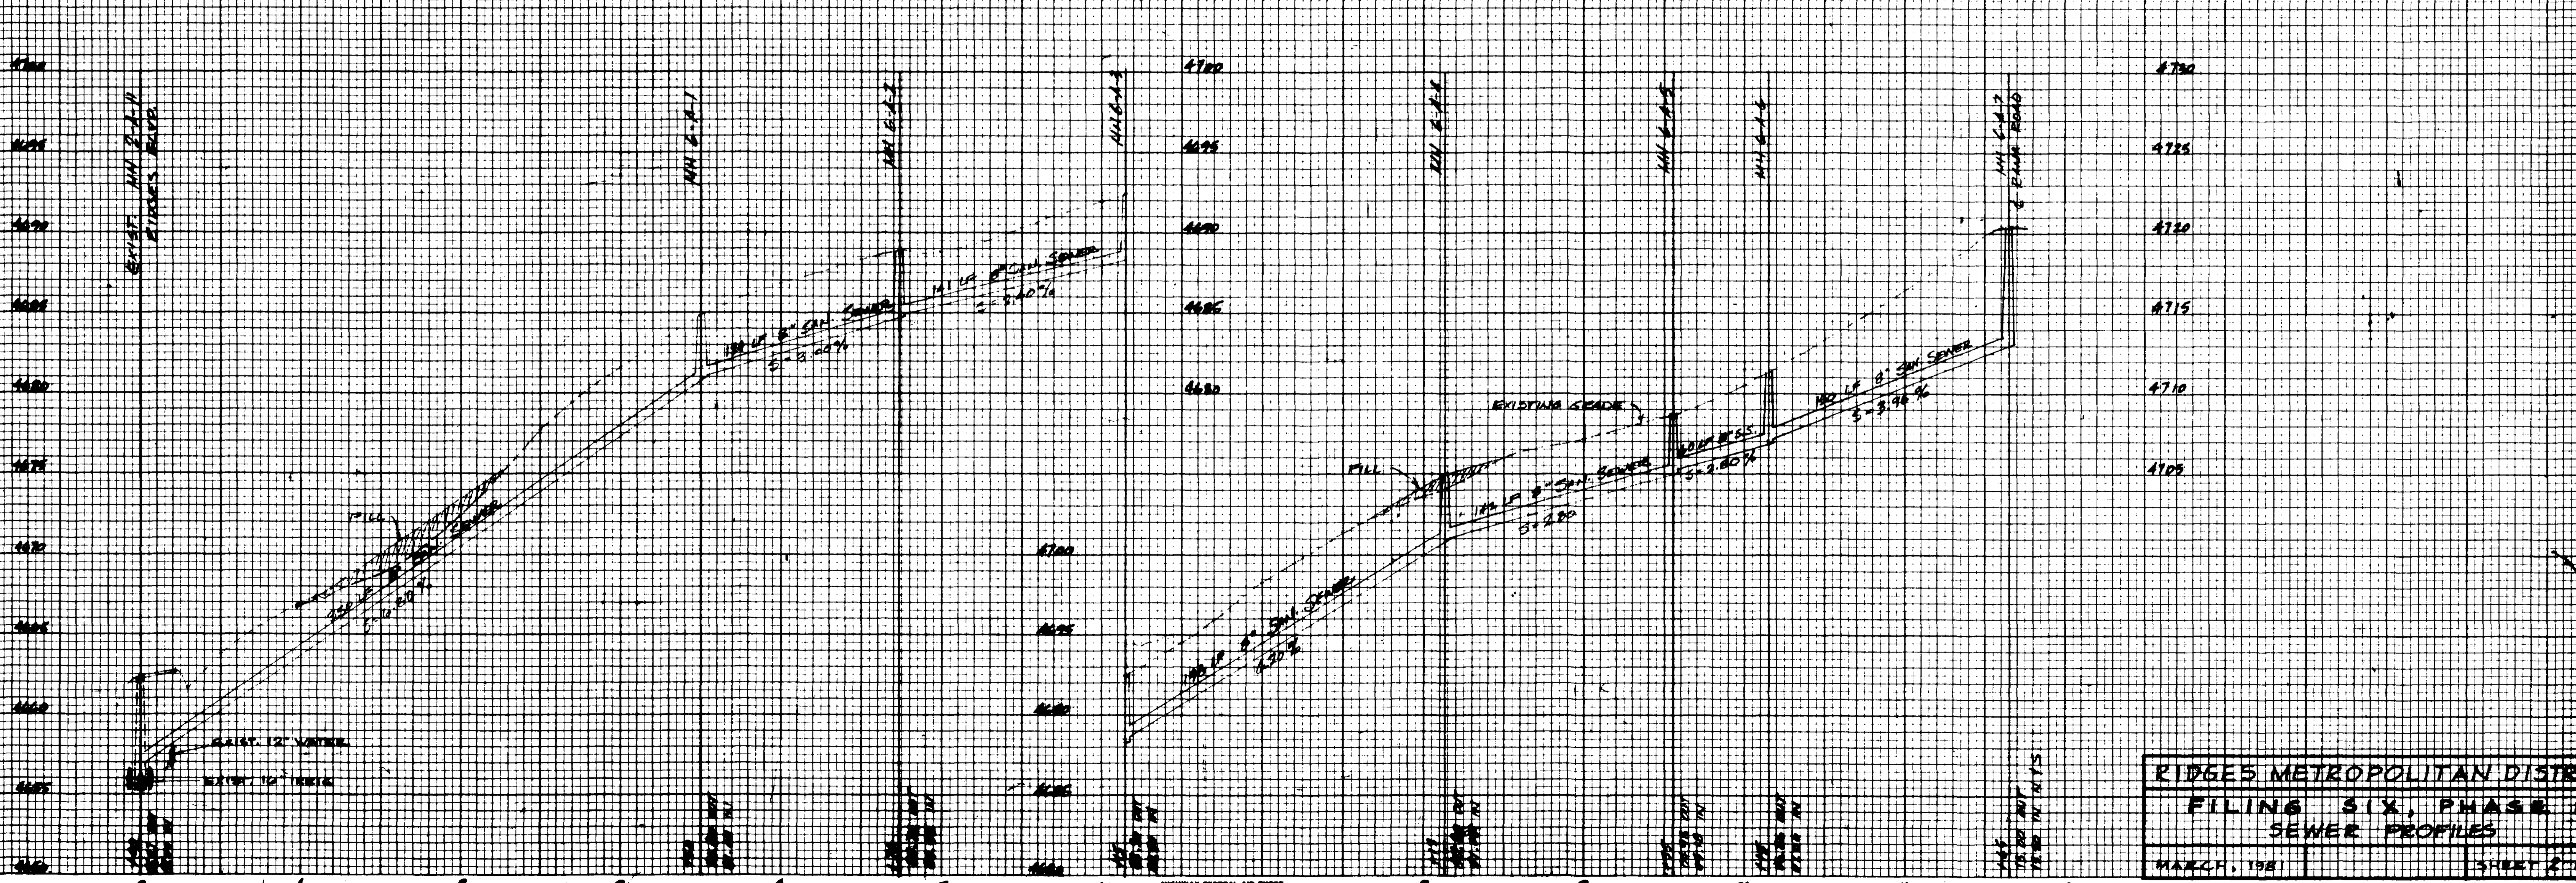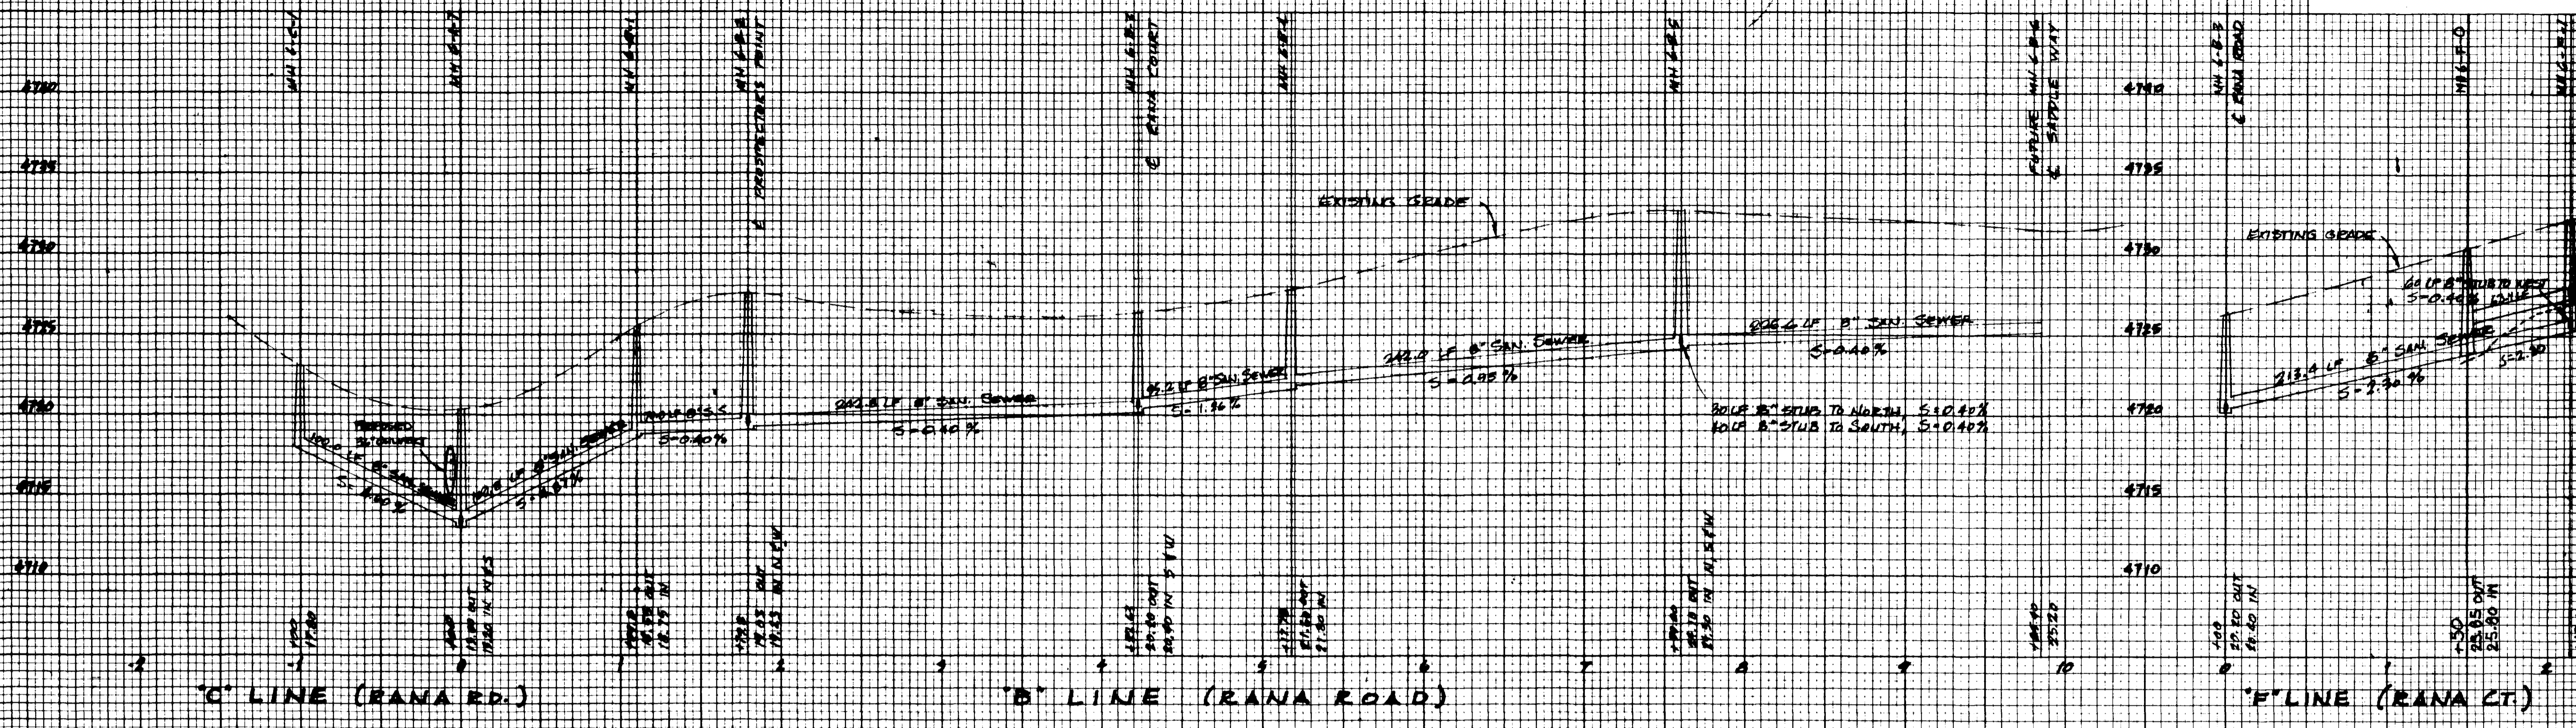

RIDGES METROPOLITAN DISTRICT  
 FILING SIX, PHASE I  
 SEWER PROFILES  
 MARCH, 1981  
 SHEET 2



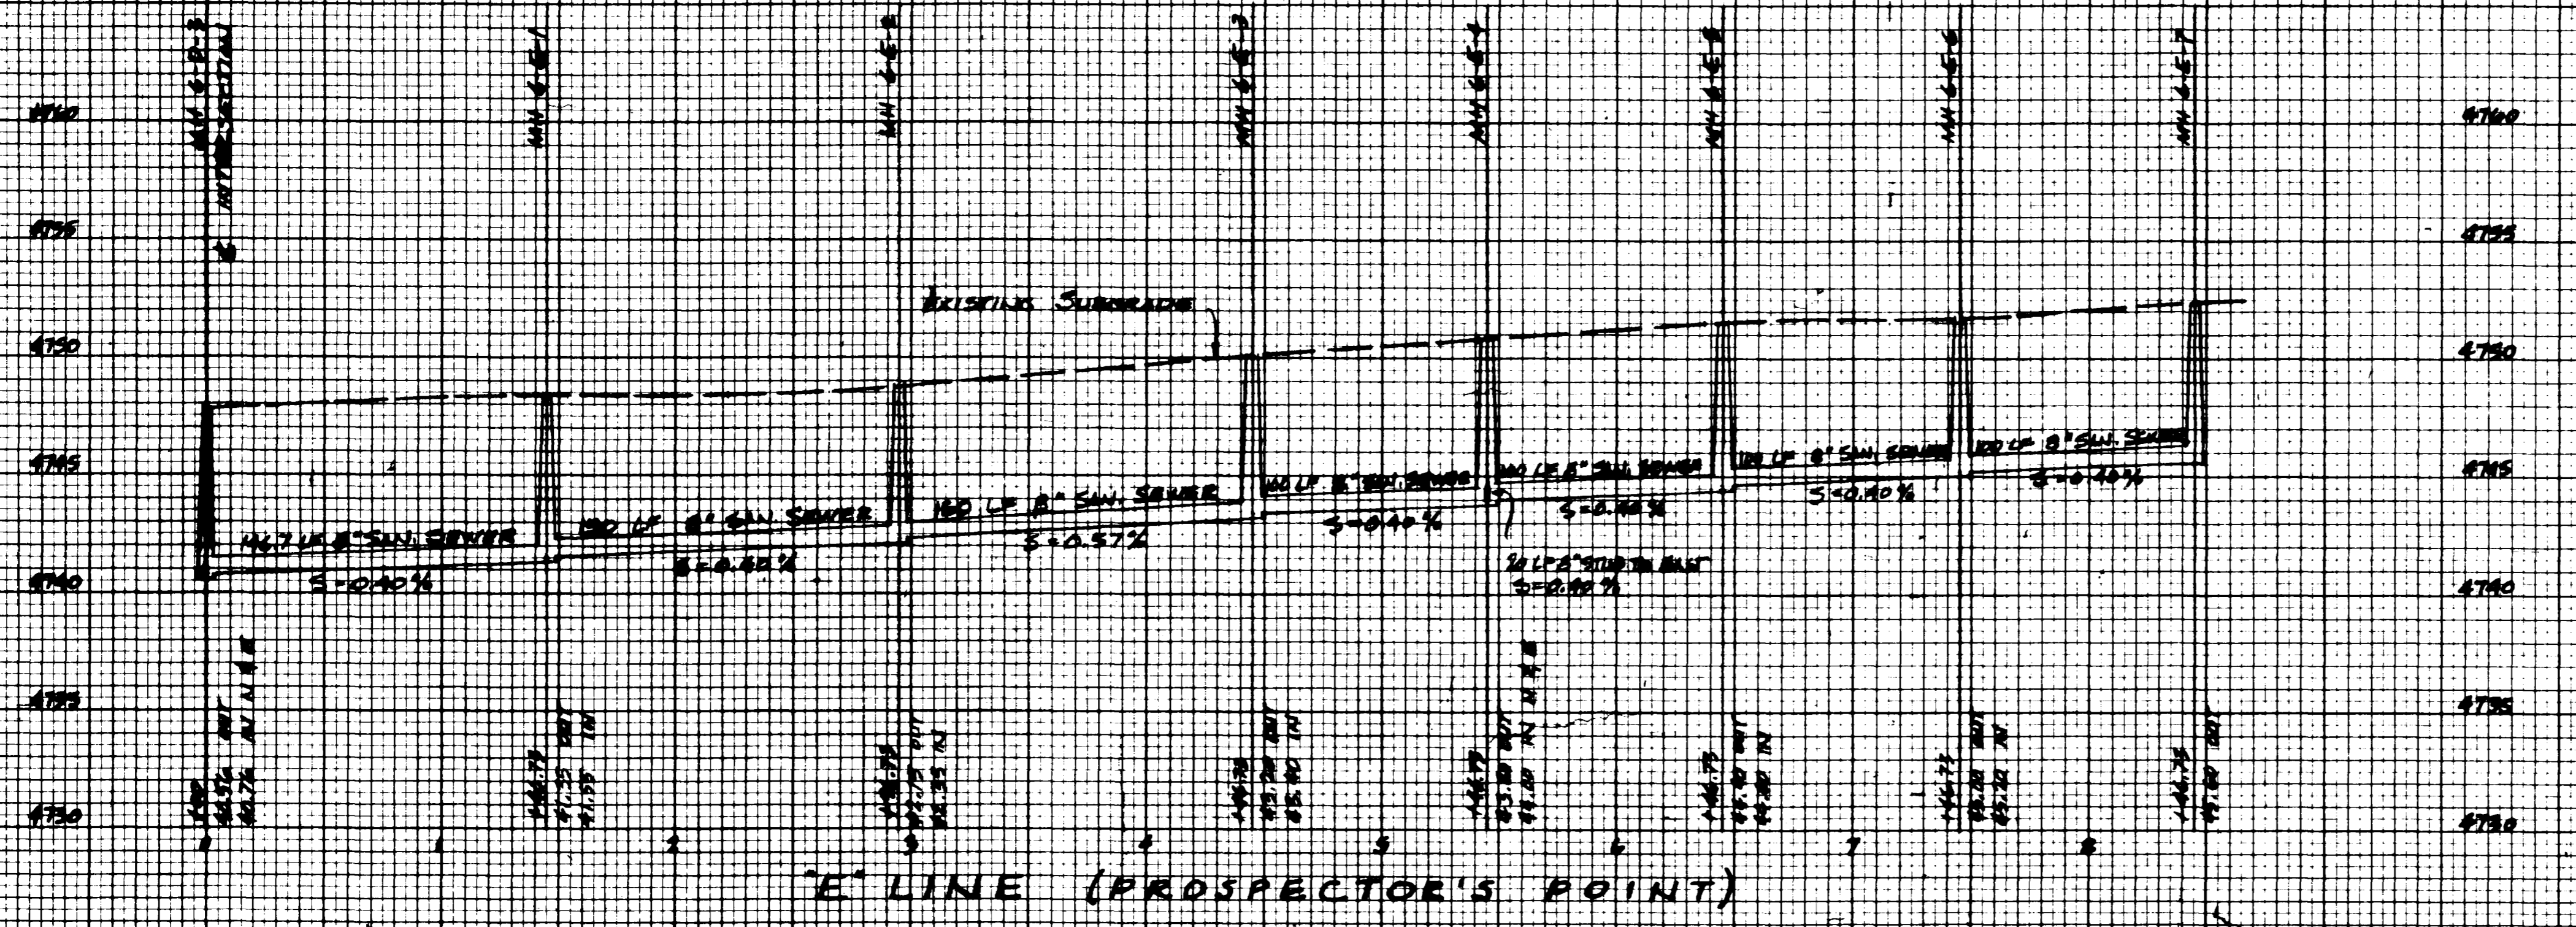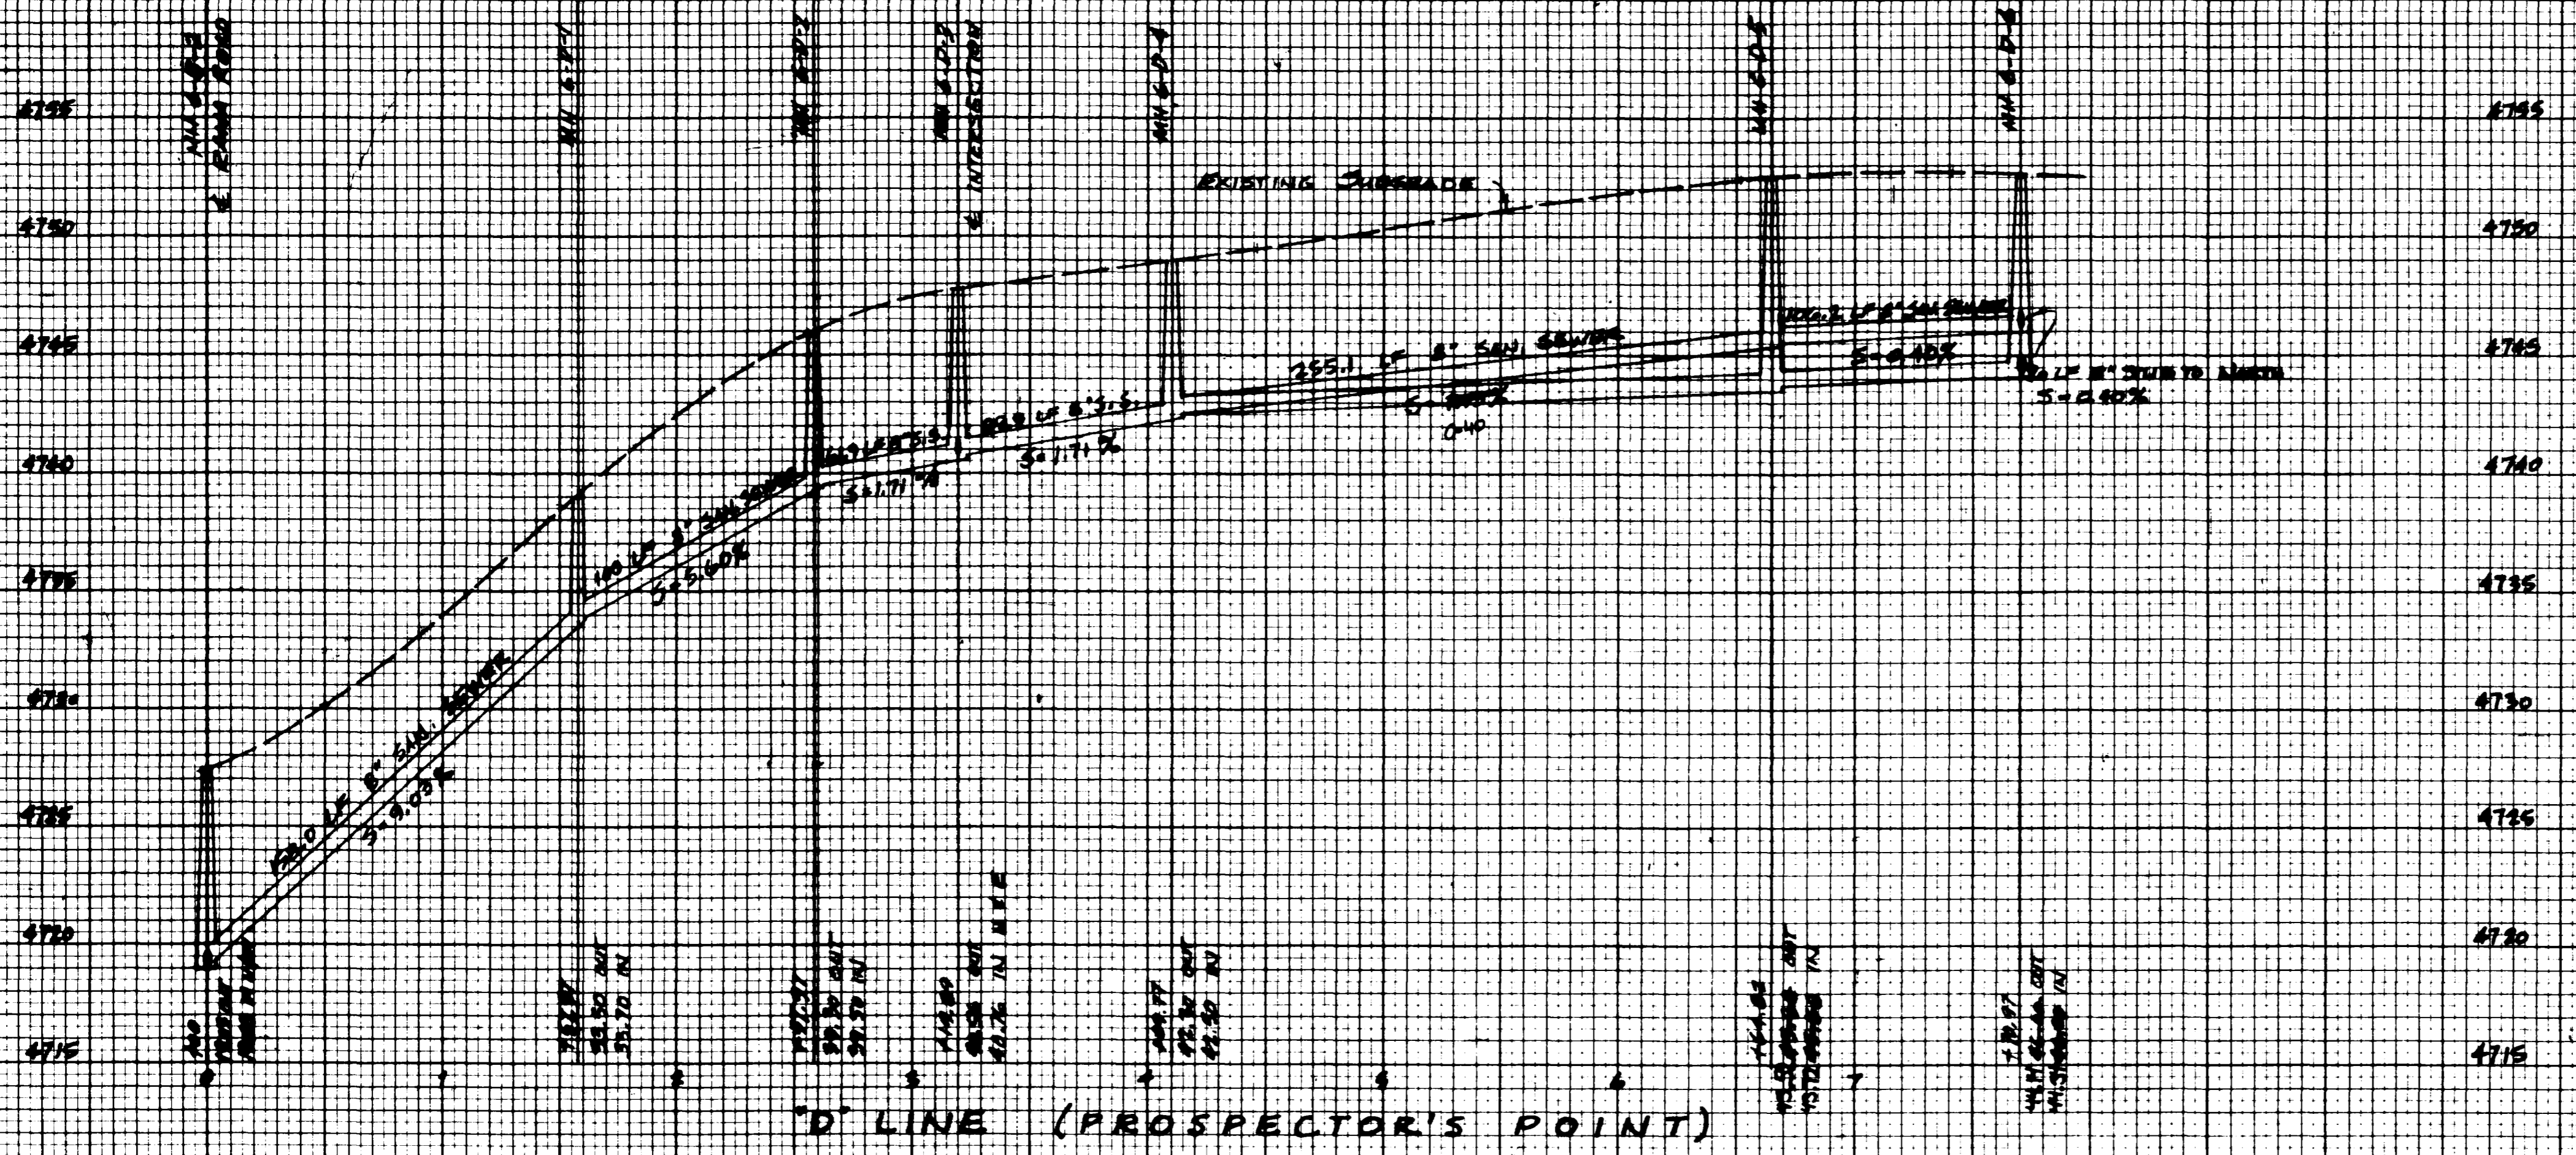

RIDGES METROPOLITAN DISTRICT  
 FILING SIX, PHASE  
 SEWER PROFILES  
 MARCH 1968