


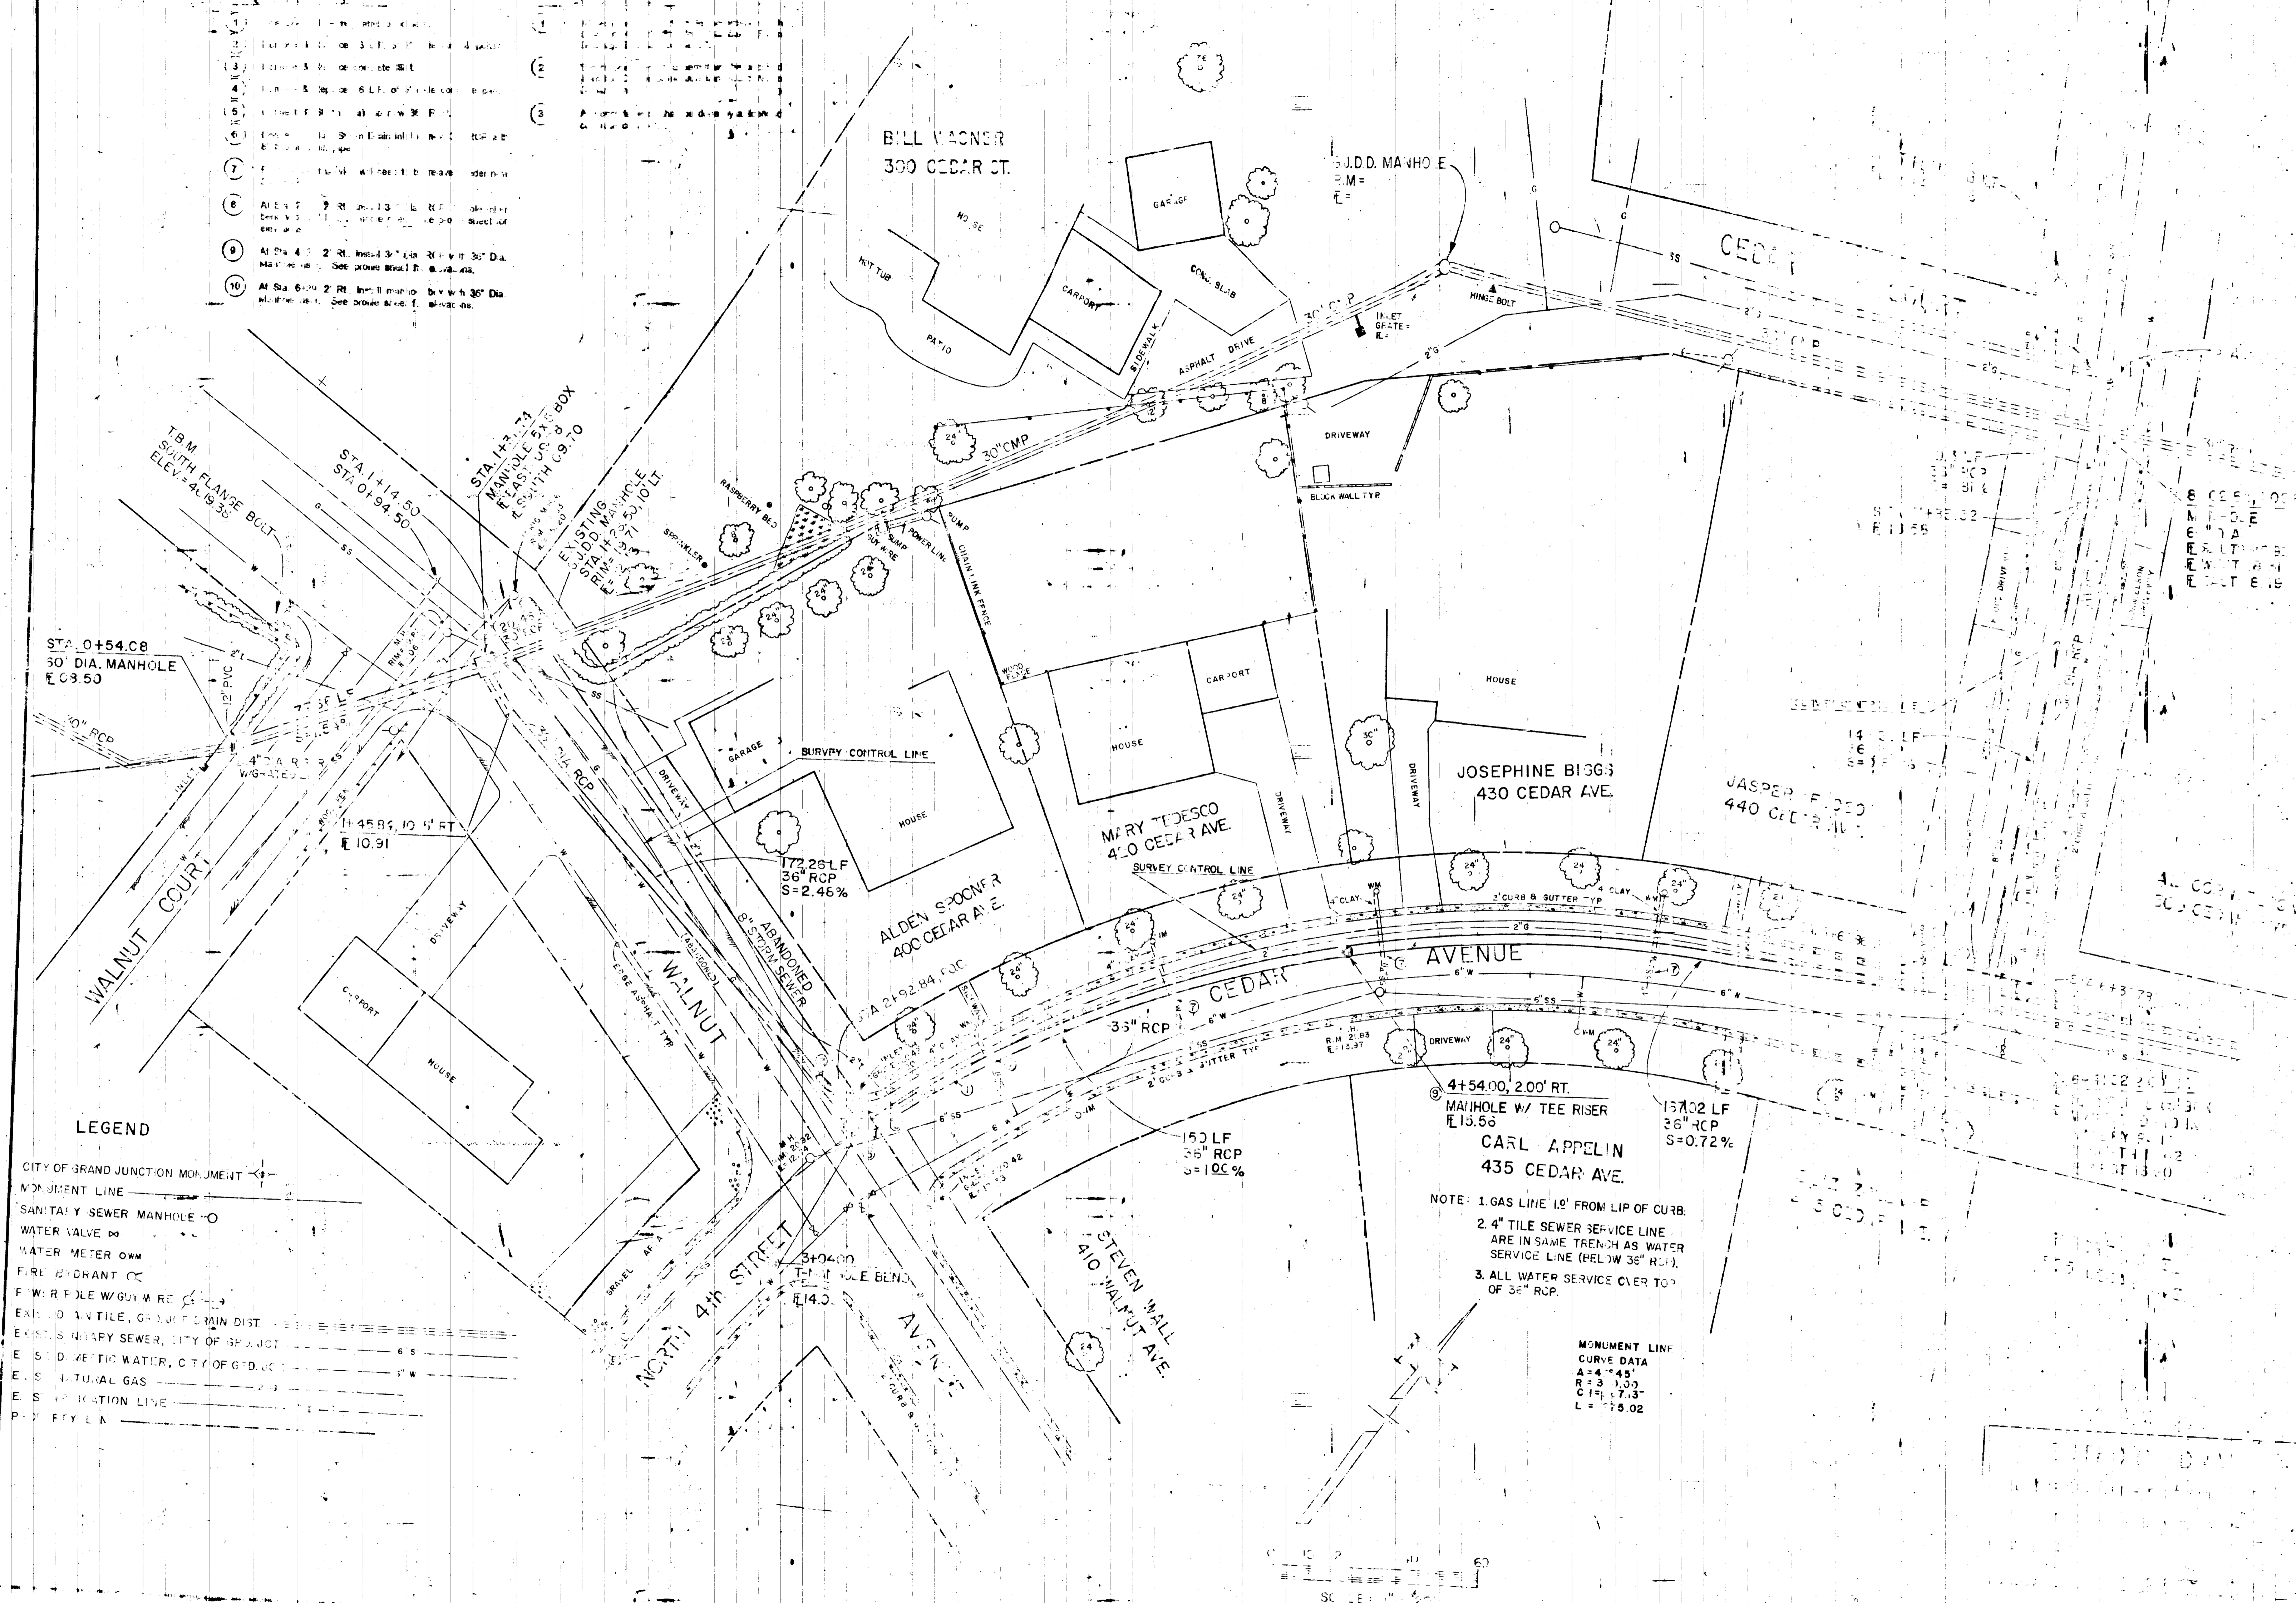

- LEGEND**
- CITY OF GRAND JUNCTION MONUMENT
 - MONUMENT LINE
 - SANITARY SEWER MANHOLE
 - WATER VALVE
 - WATER METER
 - FIRE HYDRANT
 - EXIST. 4" TILE, GROUND DRAIN DIST.
 - EXIST. NATURAL GAS
 - PROPERTY LINE

4+54.00, 2.00' RT.
MANHOLE W/ TEE RISER
ELEV. 15.56
157.02 LF
36" RCP
S=0.72%

CARL APPELIN
435 CEDAR AVE.

- NOTE:
1. GAS LINE 1.0' FROM LIP OF CURB.
 2. 4" TILE SEWER SERVICE LINE ARE IN SAME TRENCH AS WATER SERVICE LINE (BELOW 36" RCP).
 3. ALL WATER SERVICE OVER TOP OF 36" RCP.

MONUMENT LINE
CURVE DATA
A = 4° 45'
R = 31.00'
C = 17.13'
L = 75.02'

SCALE: 1" = 40'