



CENTRAL GRAND VALLEY SAN I. ET  
APPROVED \_\_\_\_\_ Date \_\_\_\_\_  
Fred Selan

ROBERT R. GERLOFF  
Engineering Consultants  
DATE: February 17, 1988  
SCALE: AS SHOWN  
SANITARY SEWER PLAN & DETAILS  
FRUITWOOD SUBDIVISION  
FILINGS NO. FIVE  
MESA COUNTY, COLORADO  
OF 2

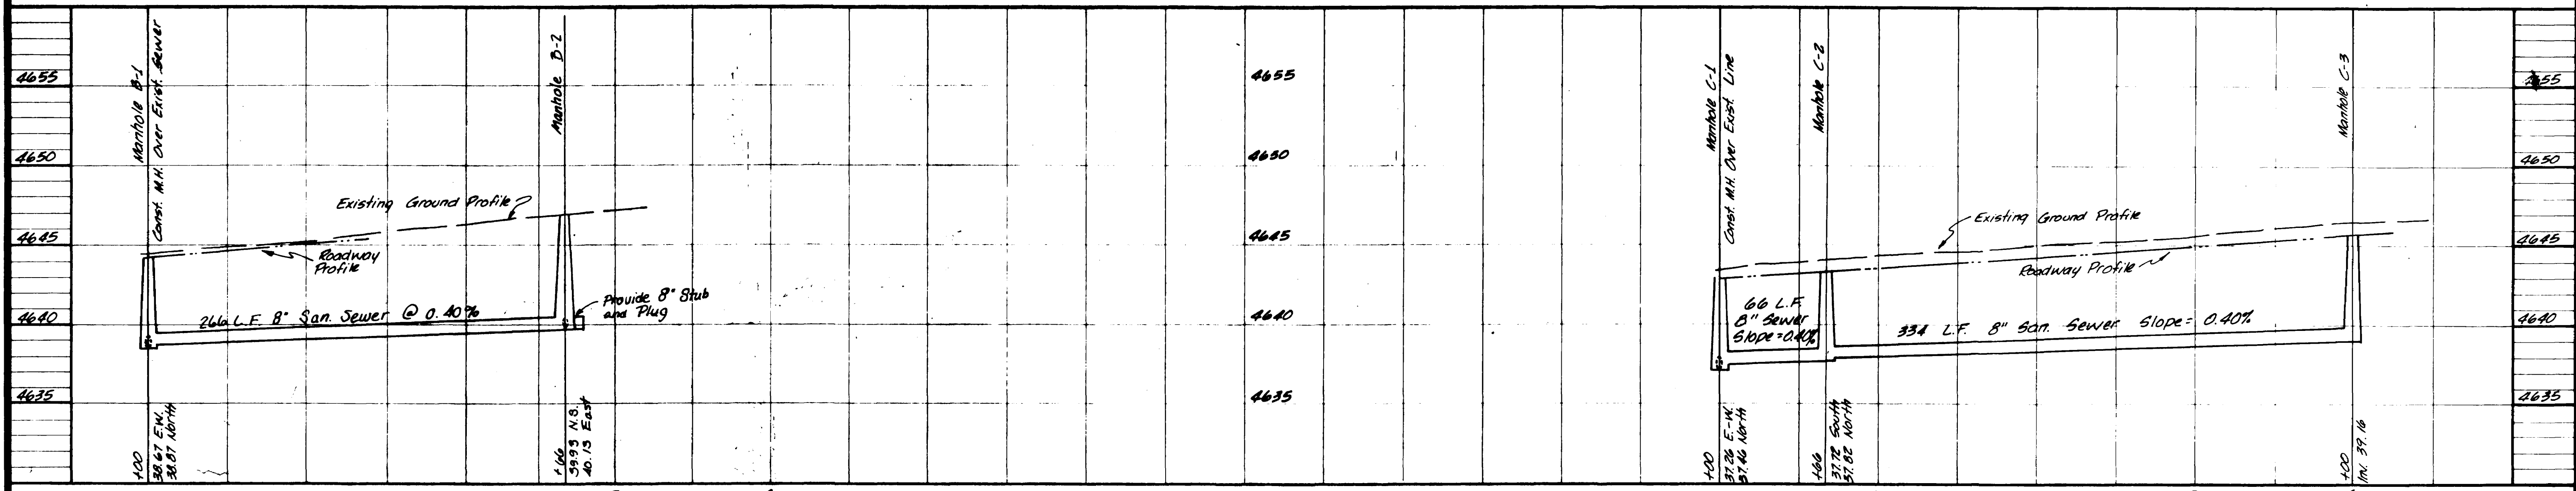

LINE "B"

LINE "C"

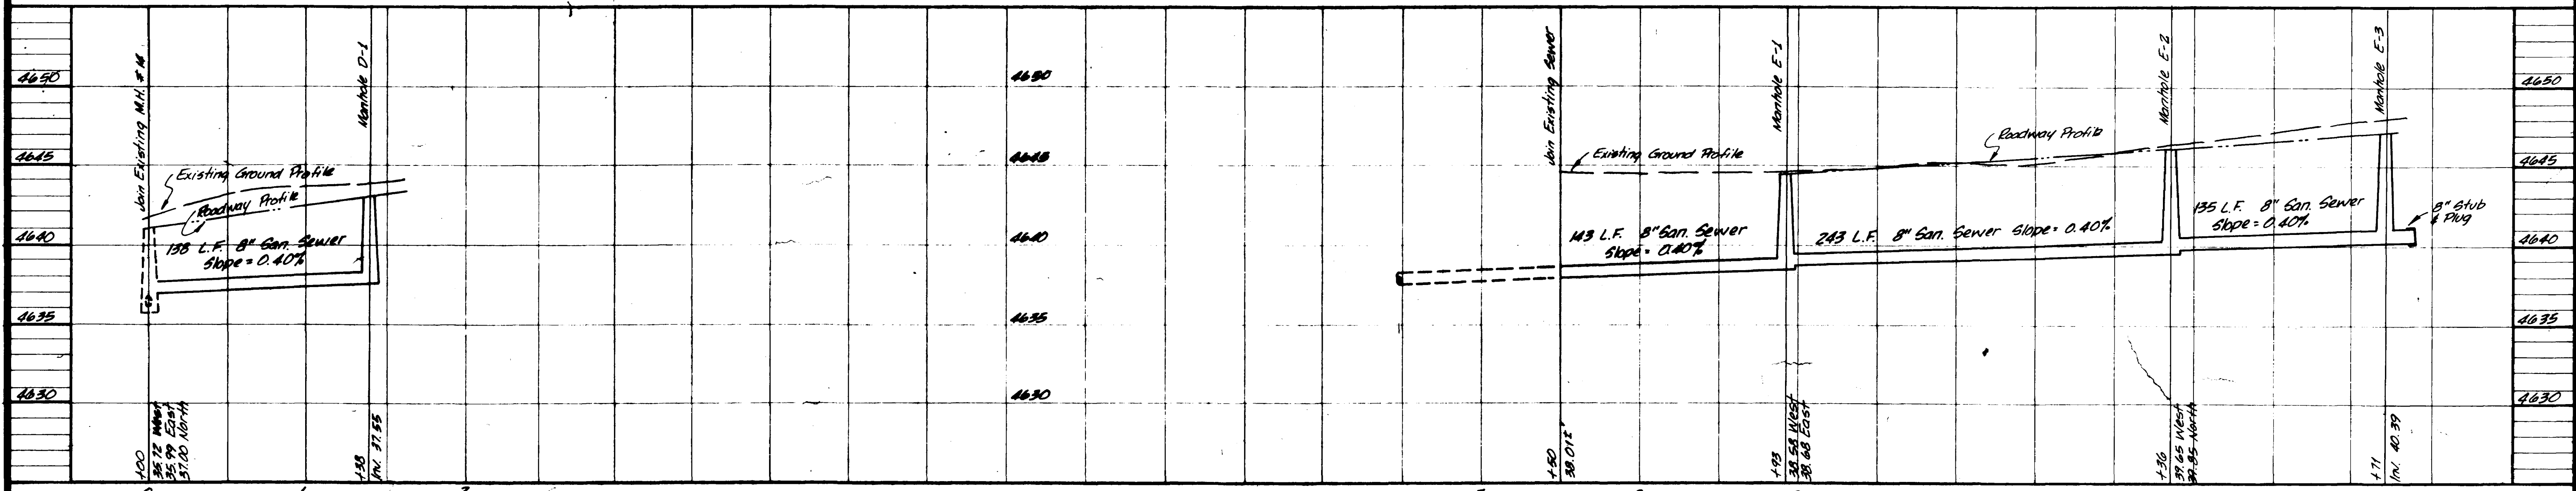

LINE "D"

LINE "E"

FRUITWOOD SUBDIVISION  
 FILING NO. FIVE  
 MESA COUNTY, COLORADO

DATE February, 1979  
 SCALE 1" = 20' HORIZ.  
 PROJECT NO. \_\_\_\_\_

ROBERT P. GERLOFS  
 Engineering Consultant

552 MAIN STREET, GRAND JUNCTION, COLORADO 81505 PHONE 243-8886

SHEET  
 2