

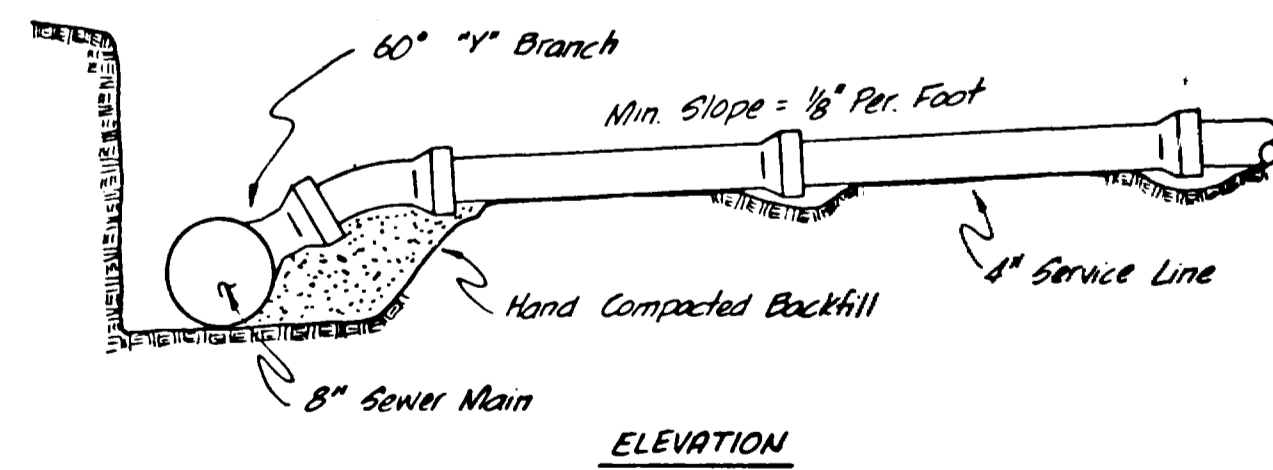
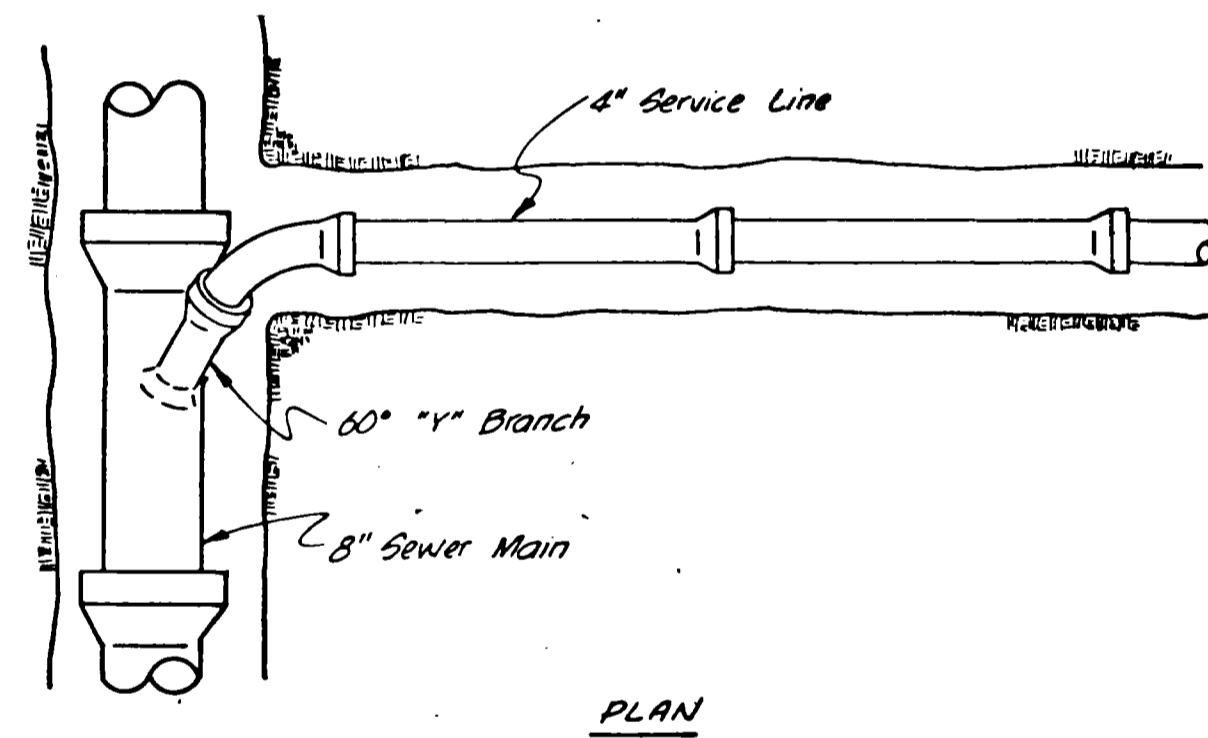


02-702


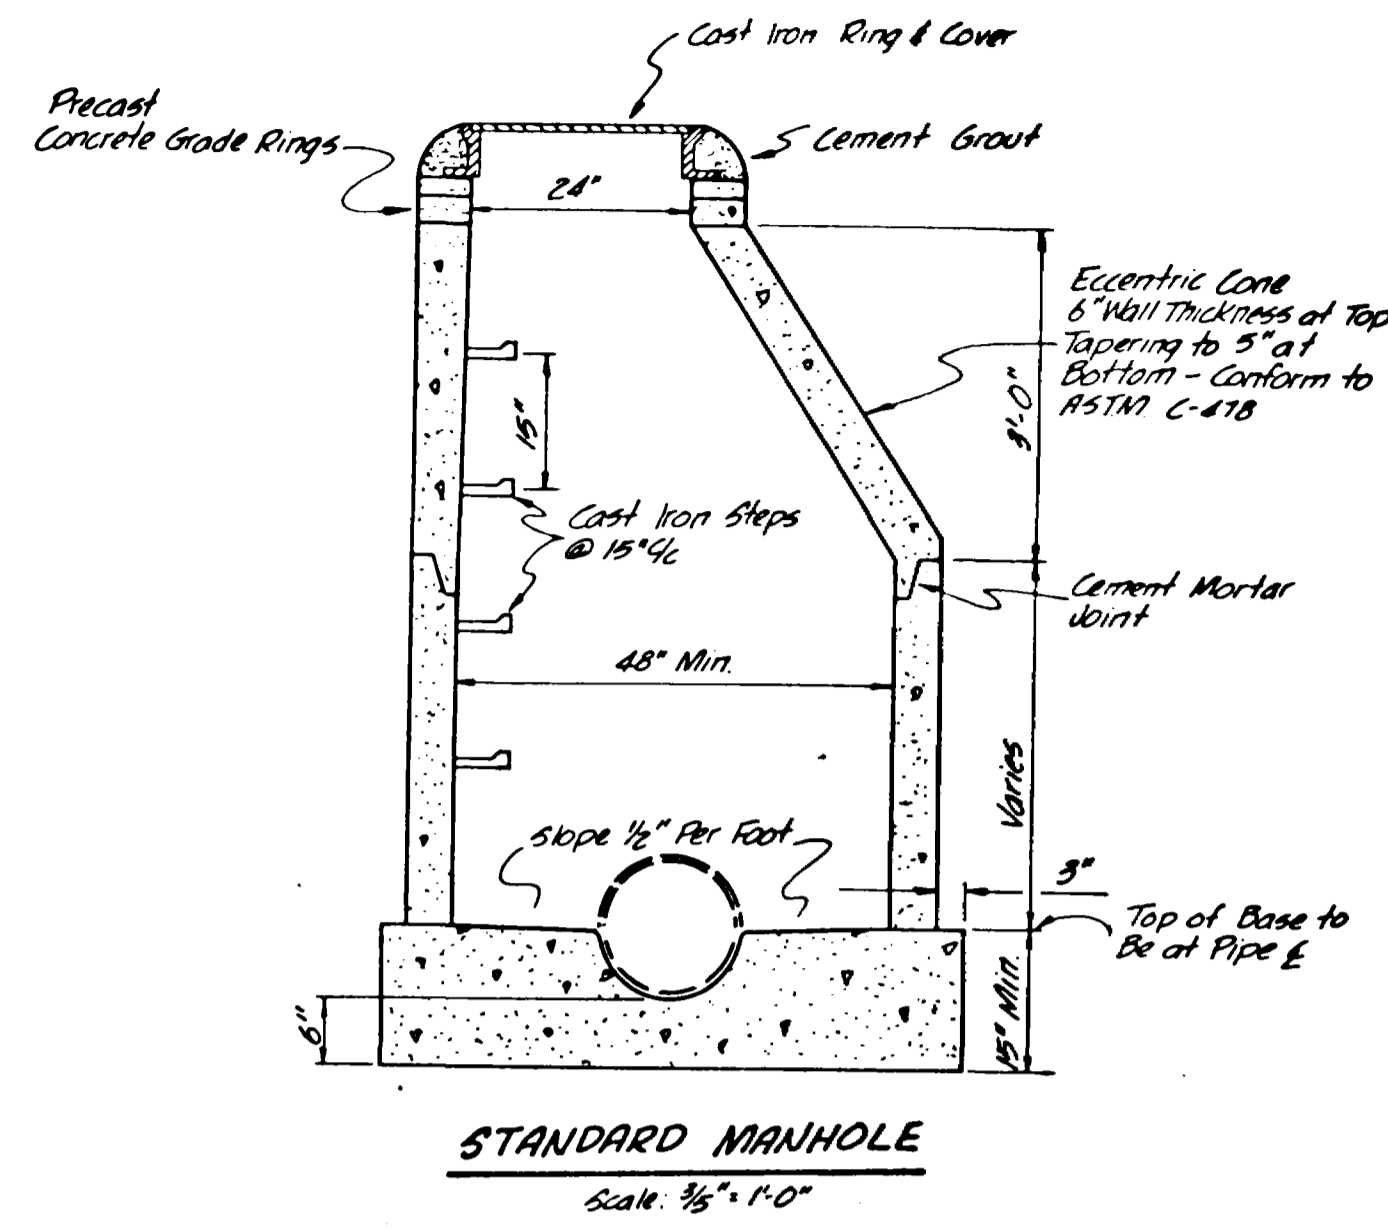


STANDARD SERVICE CONNECTION
No Scale

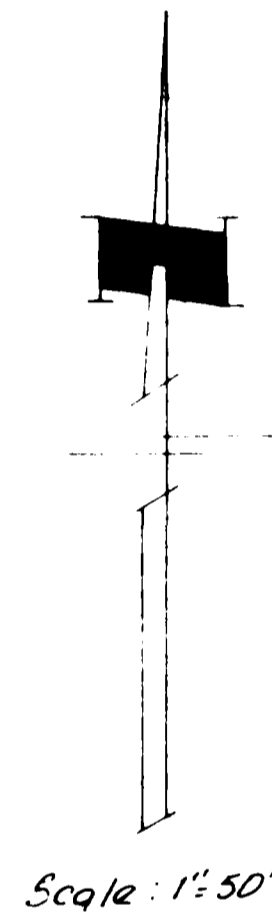

Note:
Service line location to be 5 feet downstream from centerline of lots.

Quantities
1821 LF 8" San Sewer
5 Manholes
52 Service Lines

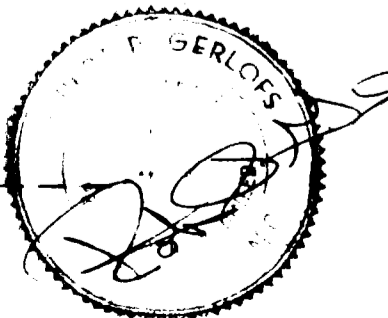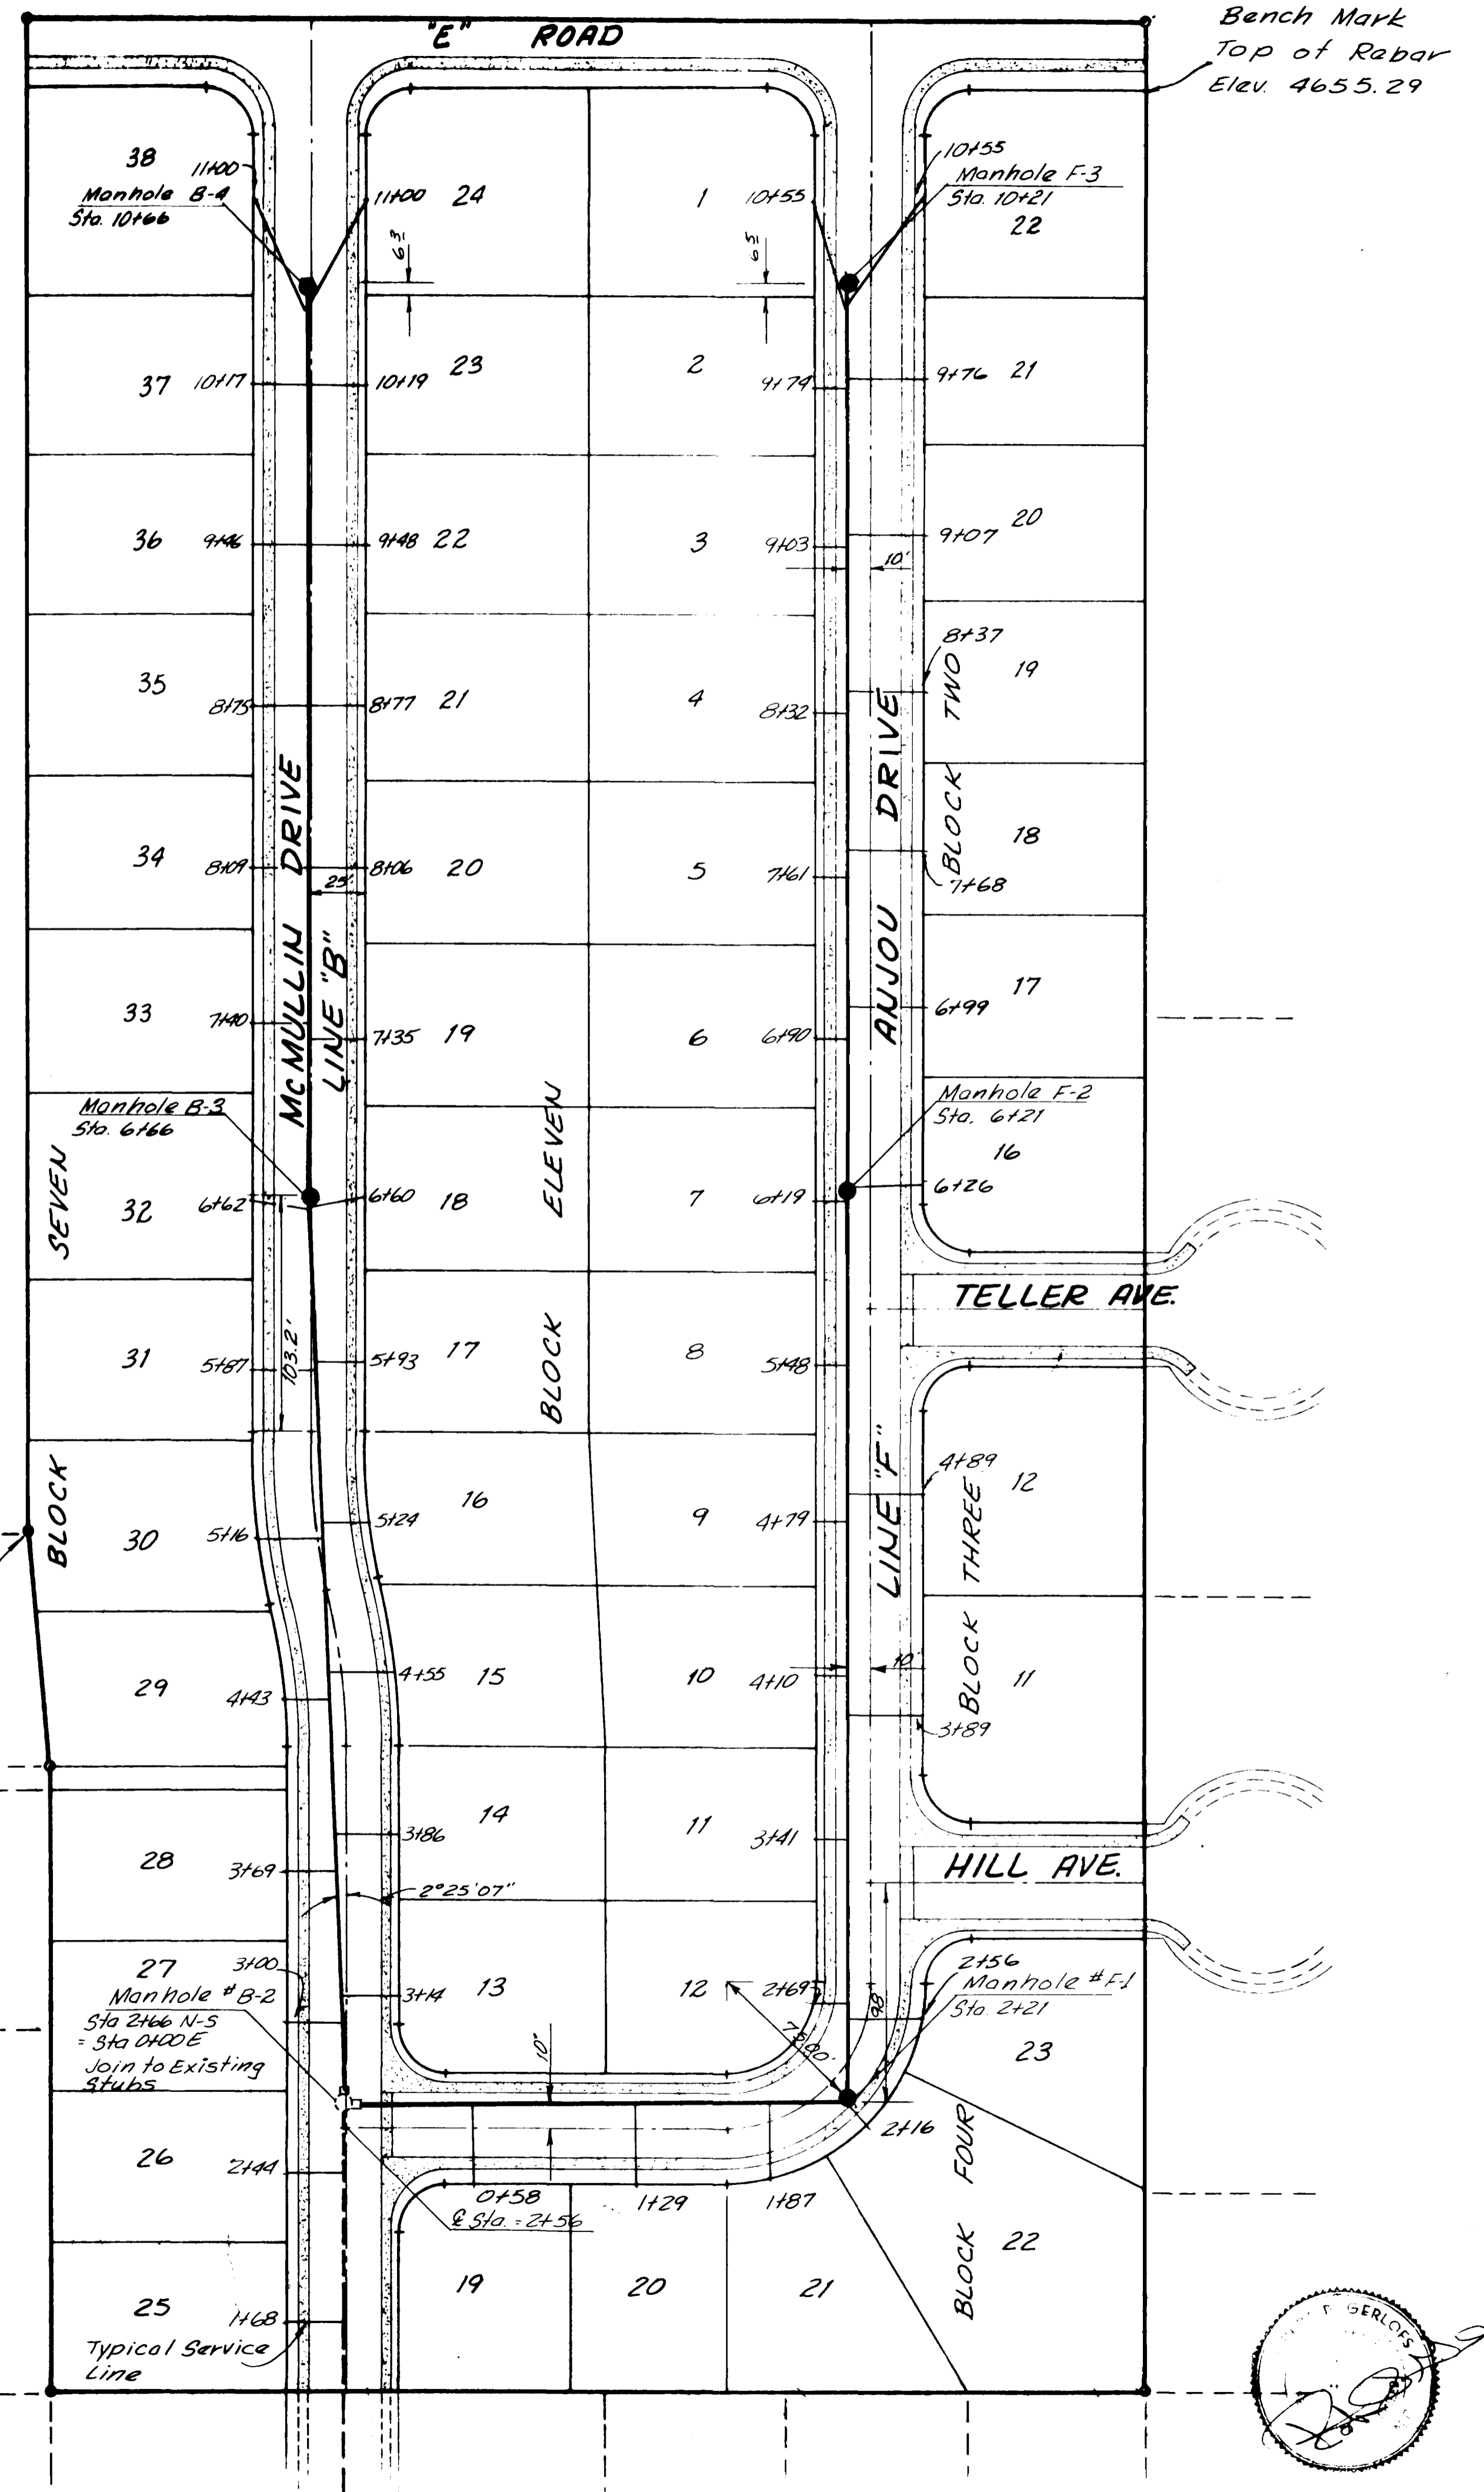


ROBERT P. GERLOFS
Engineering Consultants


DATE: April, 1976
SCALE: AS SHOWN

FRUITWOOD SUBDIVISION
FILING NO. SIX
MESA COUNTY, COLORADO

SAUNTY SEWER
PLAN AND DETAILS

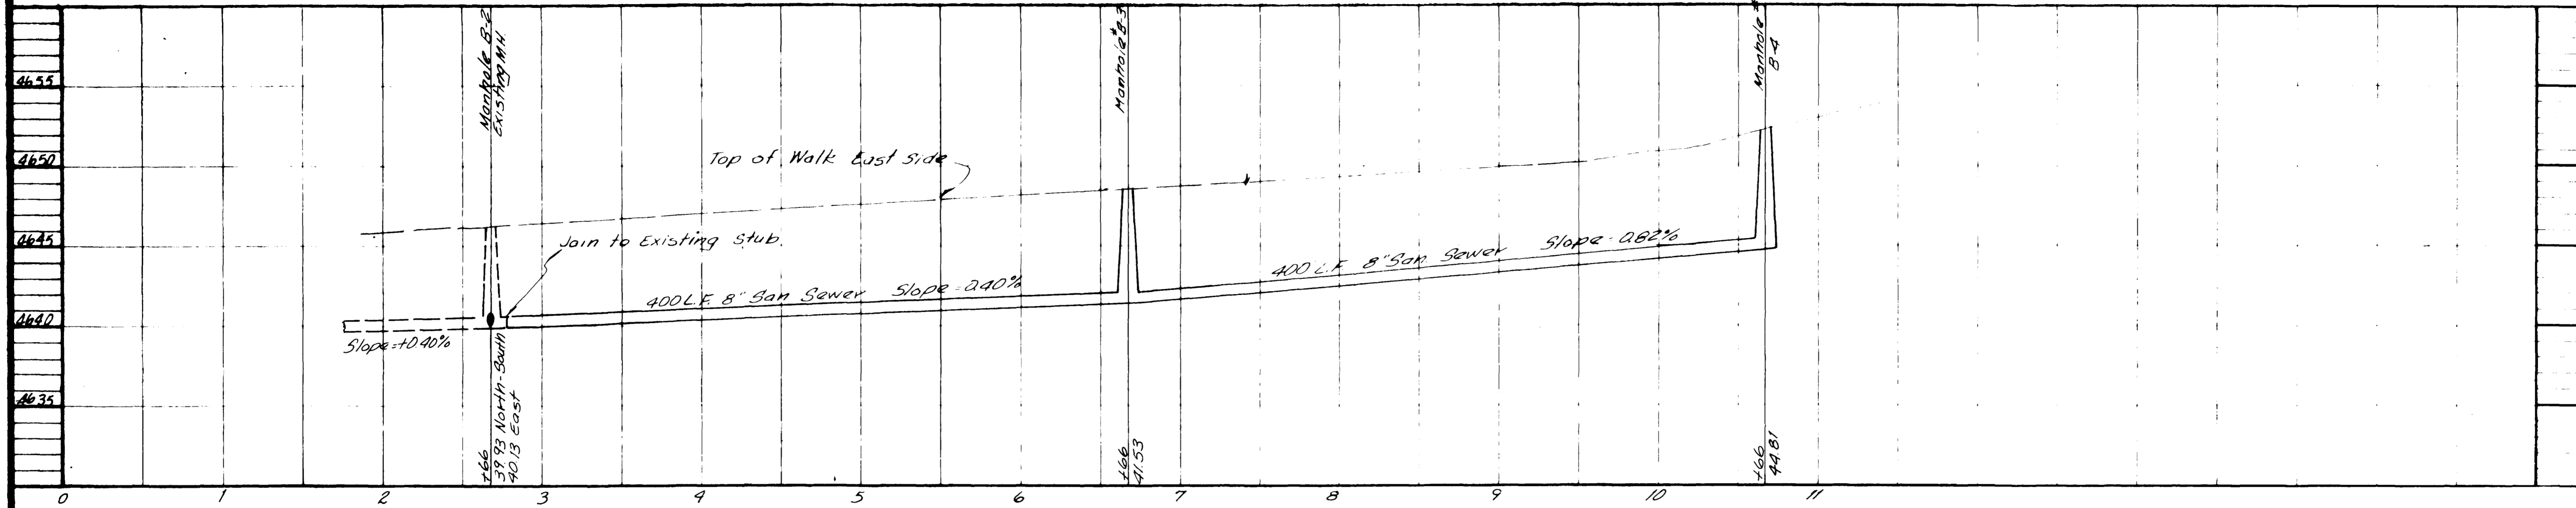

LINE "B"

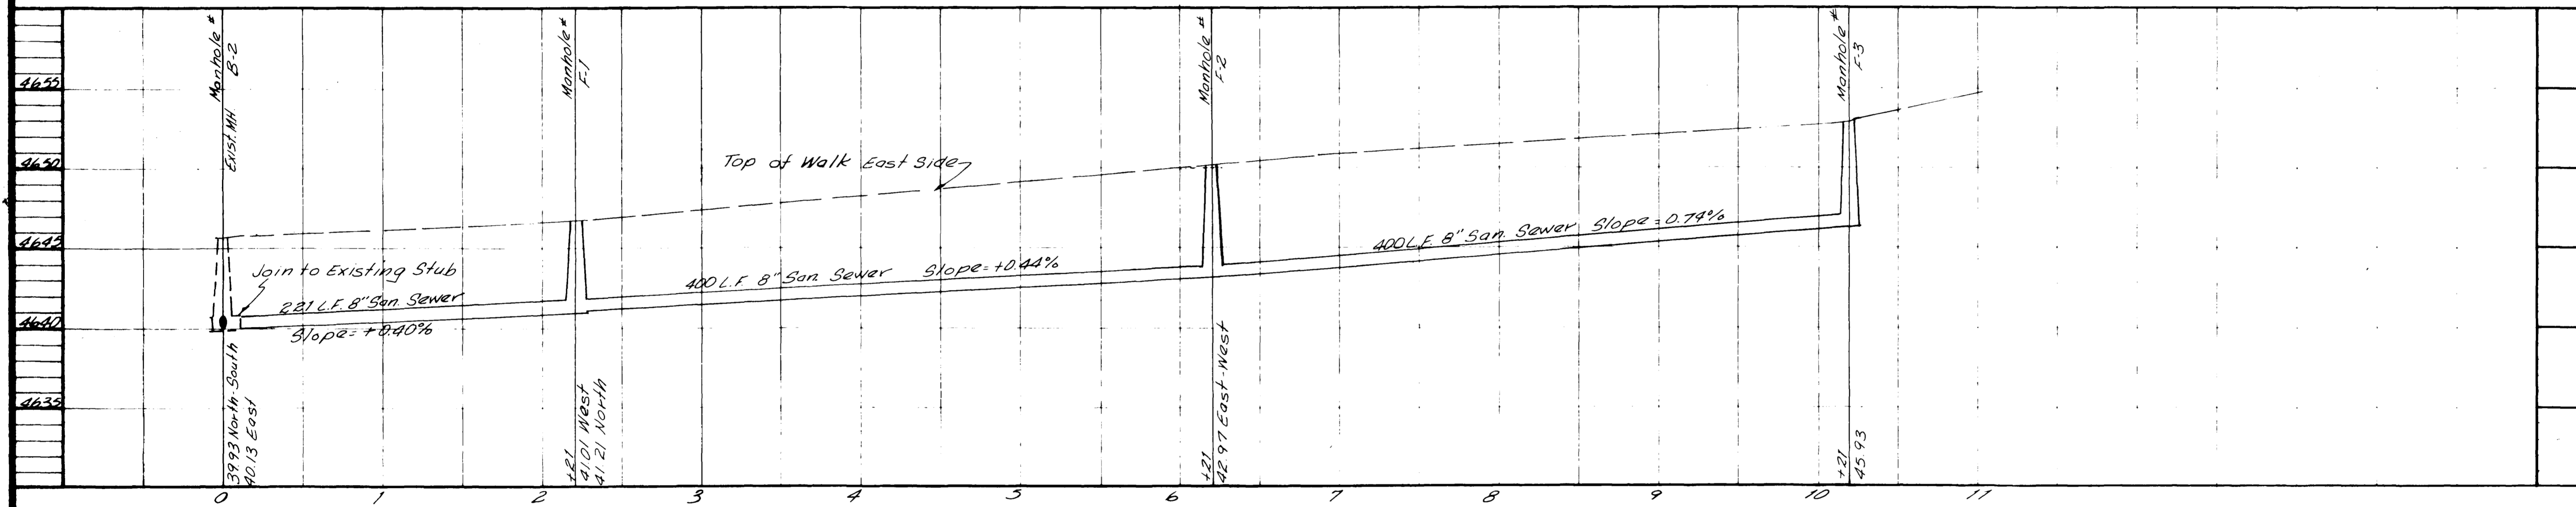

LINE "F"

FRUITWOOD SUBDIVISION
 FILING NO SIX
 MESA COUNTY, COLORADO

SAUITARY SEWER
 PROFILE

ROBERT P. GERLOFS
 Engineering Consultants
 552 MAIN STREET • GRAND JUNCTION, COLORADO • 81501 • PHONE 243 • 8966

DATE: April, 1976
 1" = 5' VERT
 SCALE: 1" = 50' HORIZ.

