



X' LINE - MARIPOSA DRIVE

C' LINE - LAKEVIEW WAY

PHASE ONE	
RIDGES METROPOLITAN DISTRICT	
FILING SEVEN	
SEWER PROFILES	
MARCH, 1982	SHEET 3 OF 10

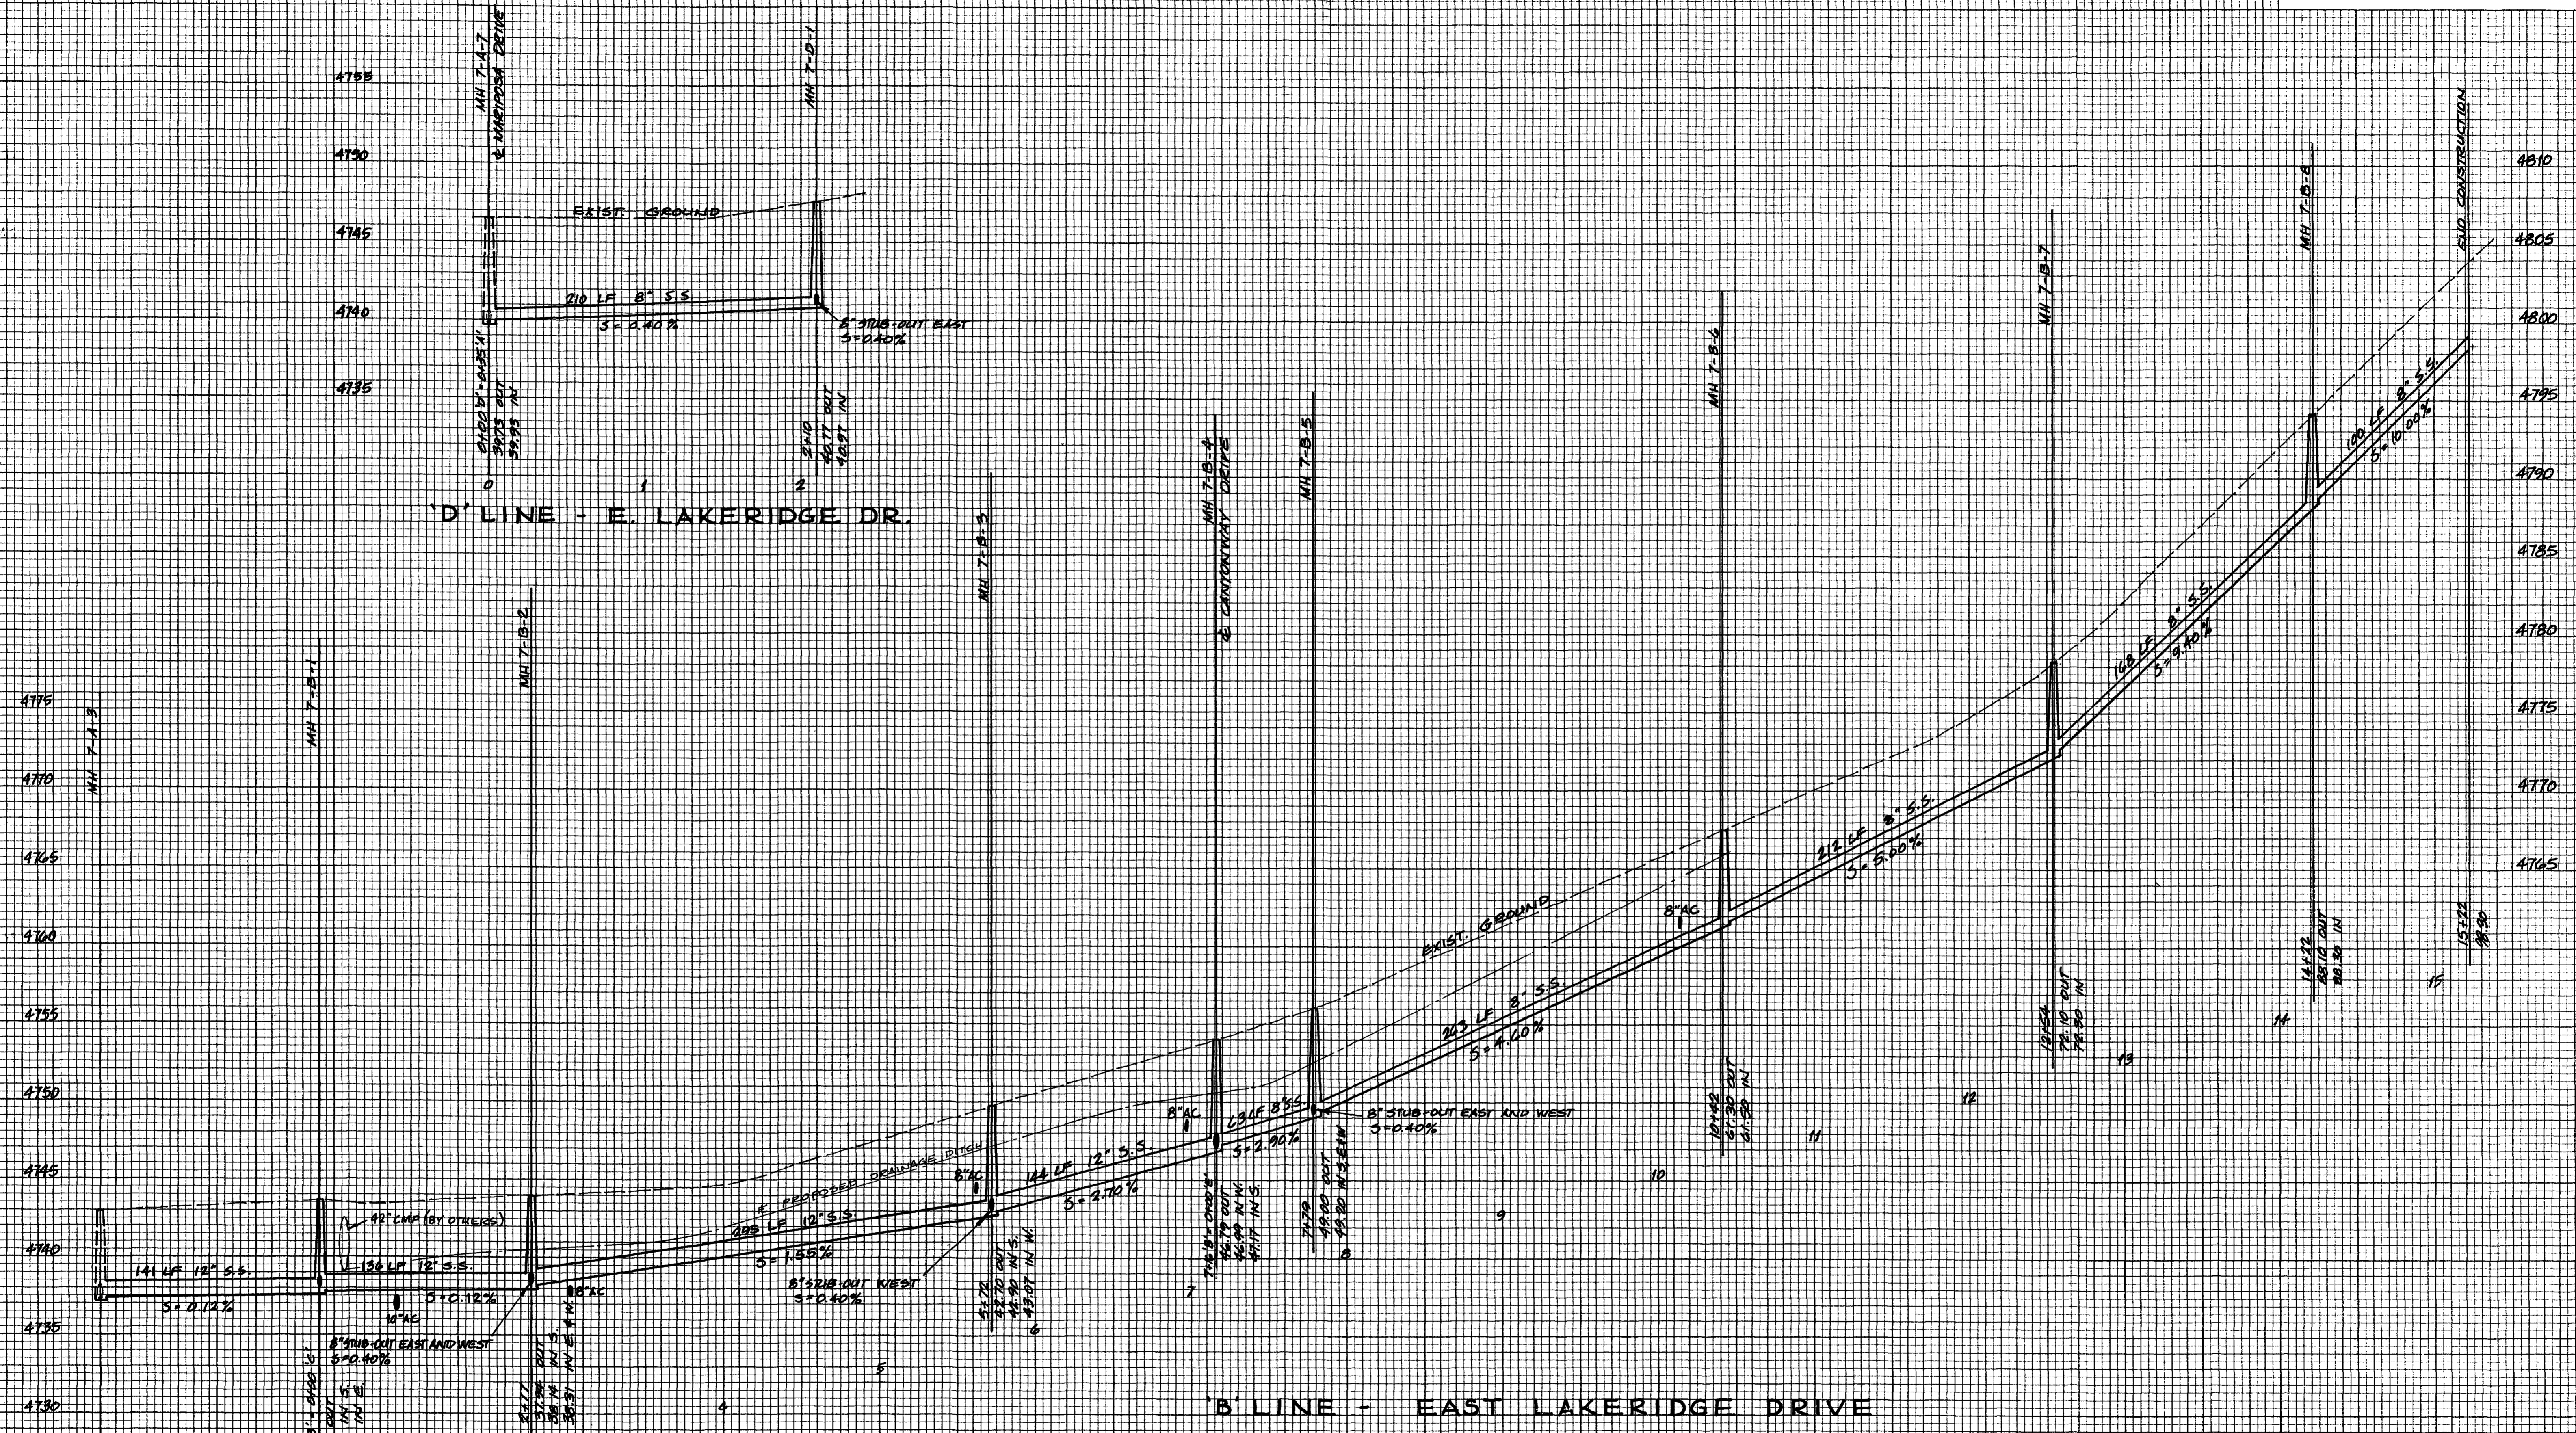


PHASE ONE	
RIDGES METROPOLITAN DISTRICT	
FILING SEVEN	
SEWER PROFILES	
MARCH, 1982	SHEET 4 OF 10

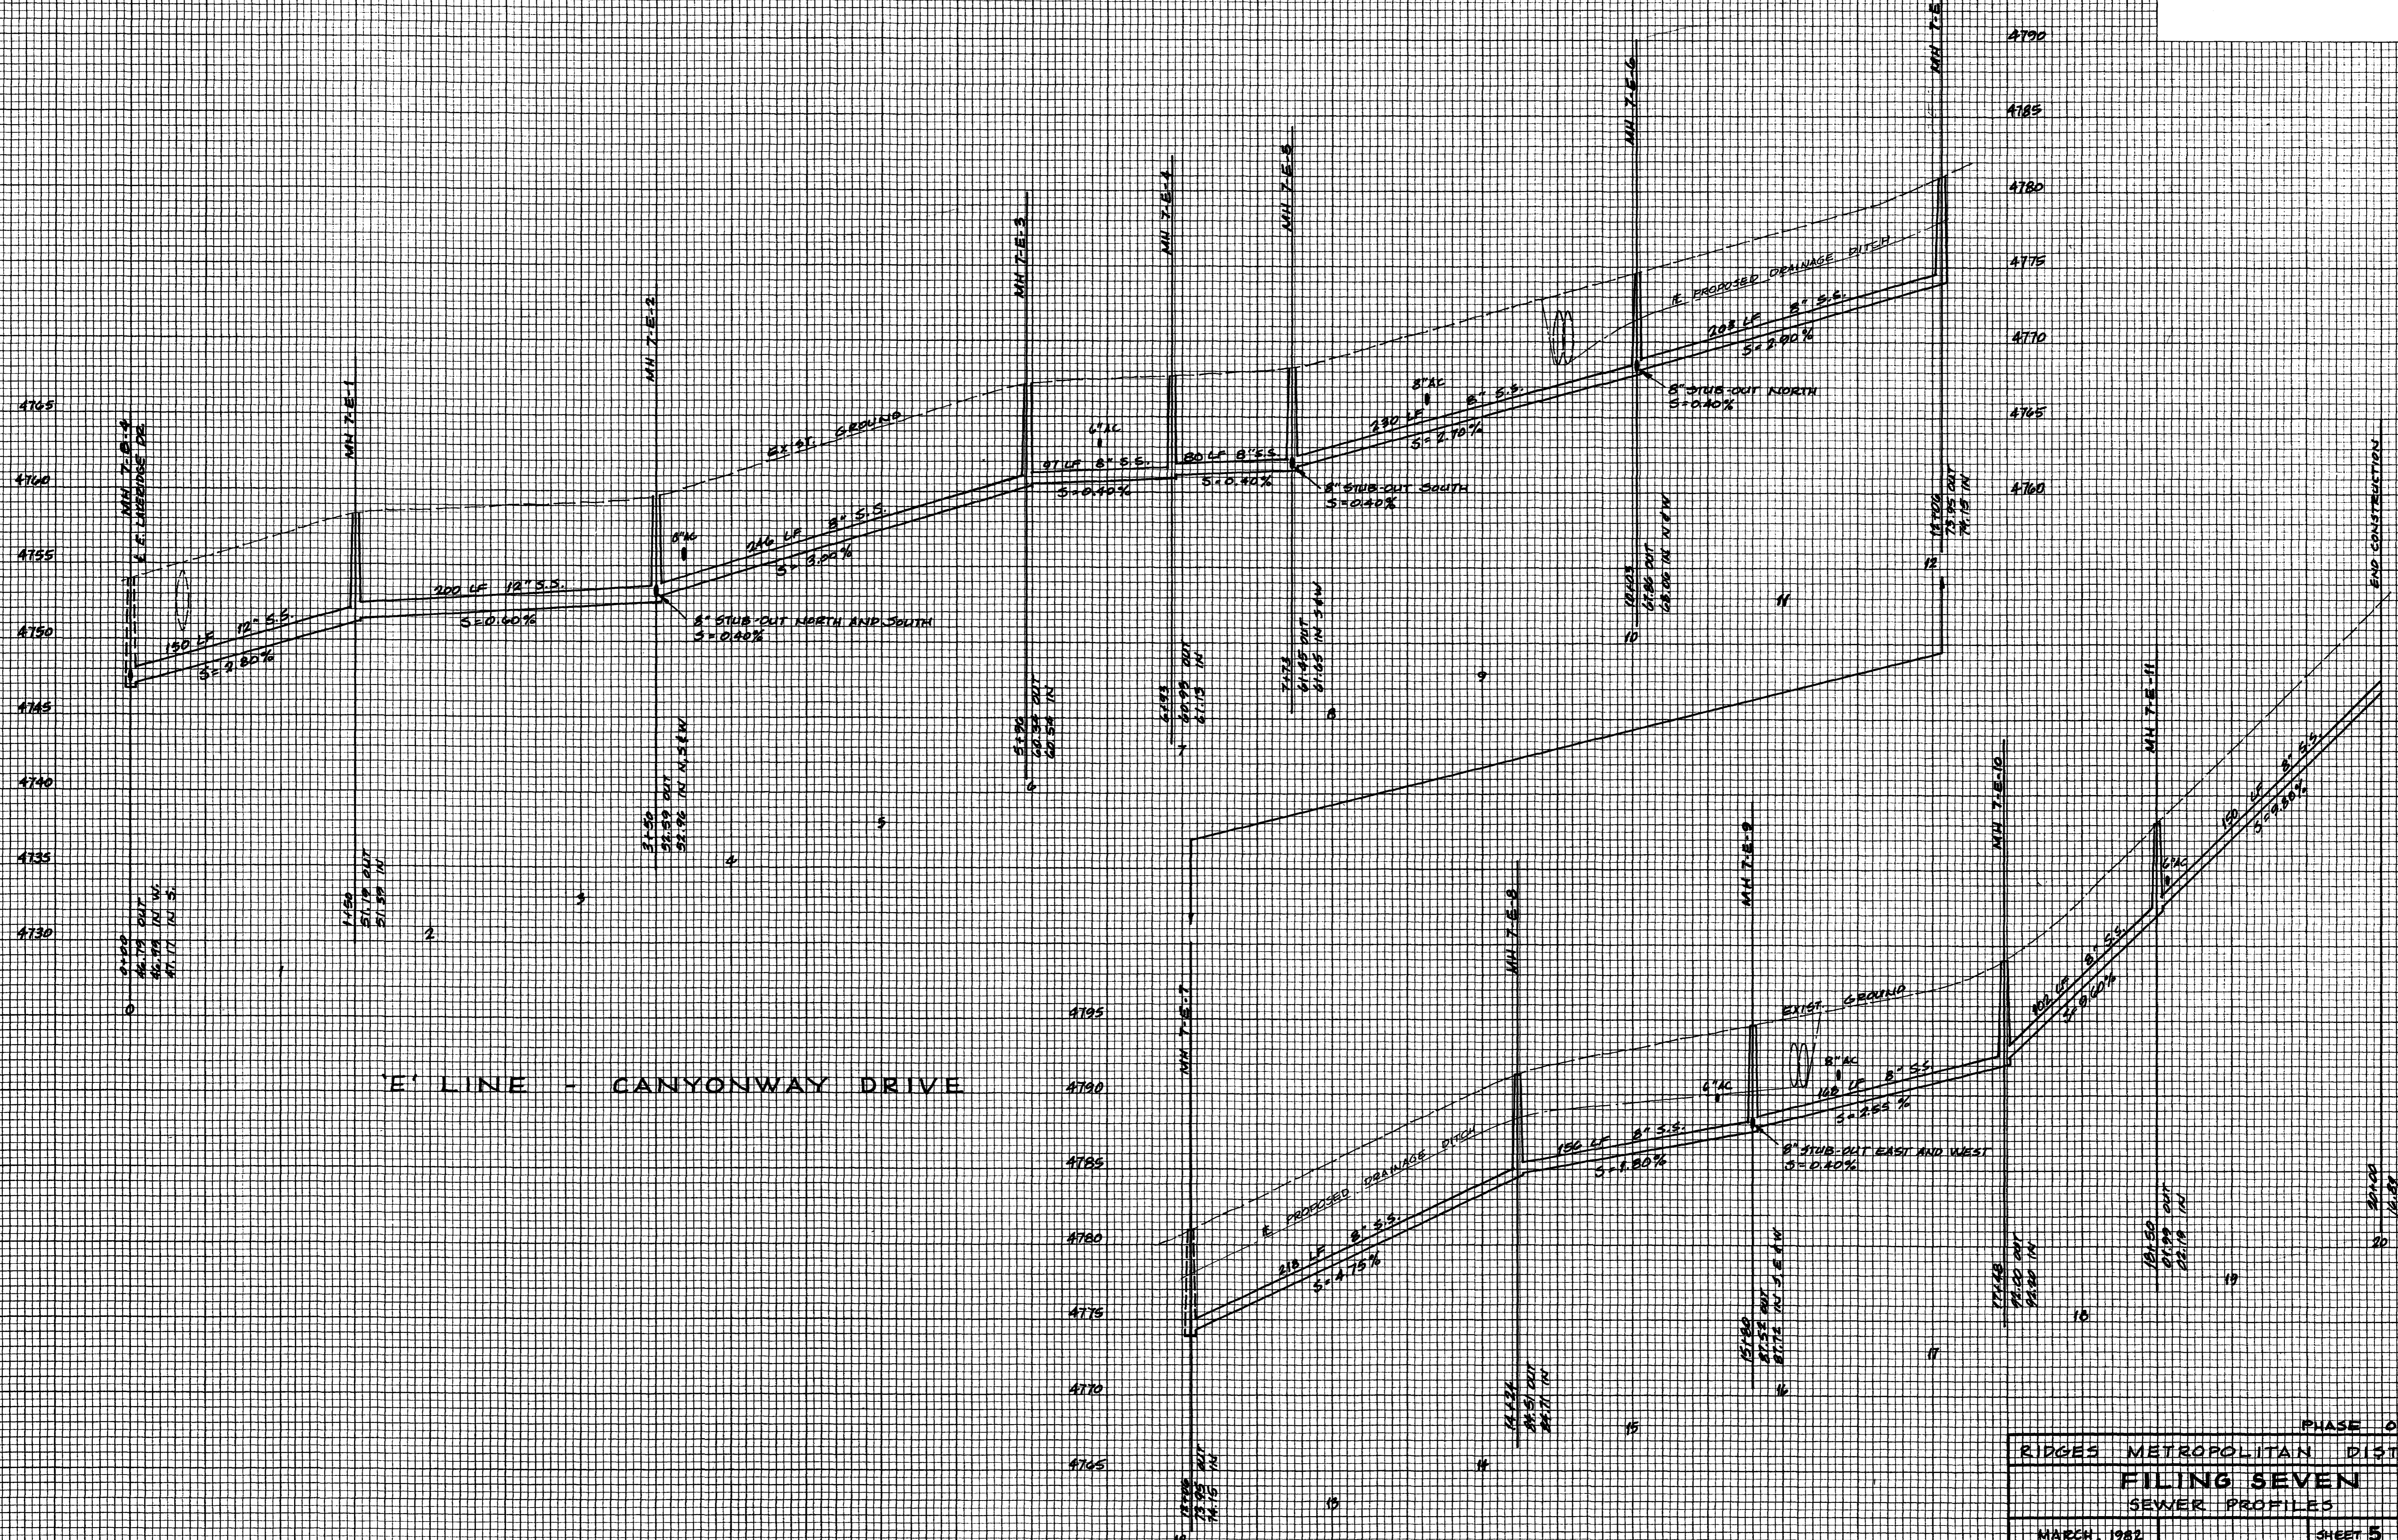

E' LINE - CANYONWAY DRIVE

PHASE ONE	
RIDGES METROPOLITAN DISTRICT	
FILING SEVEN	
SEWER PROFILES	
MARCH, 1982	SHEET 5 OF 10

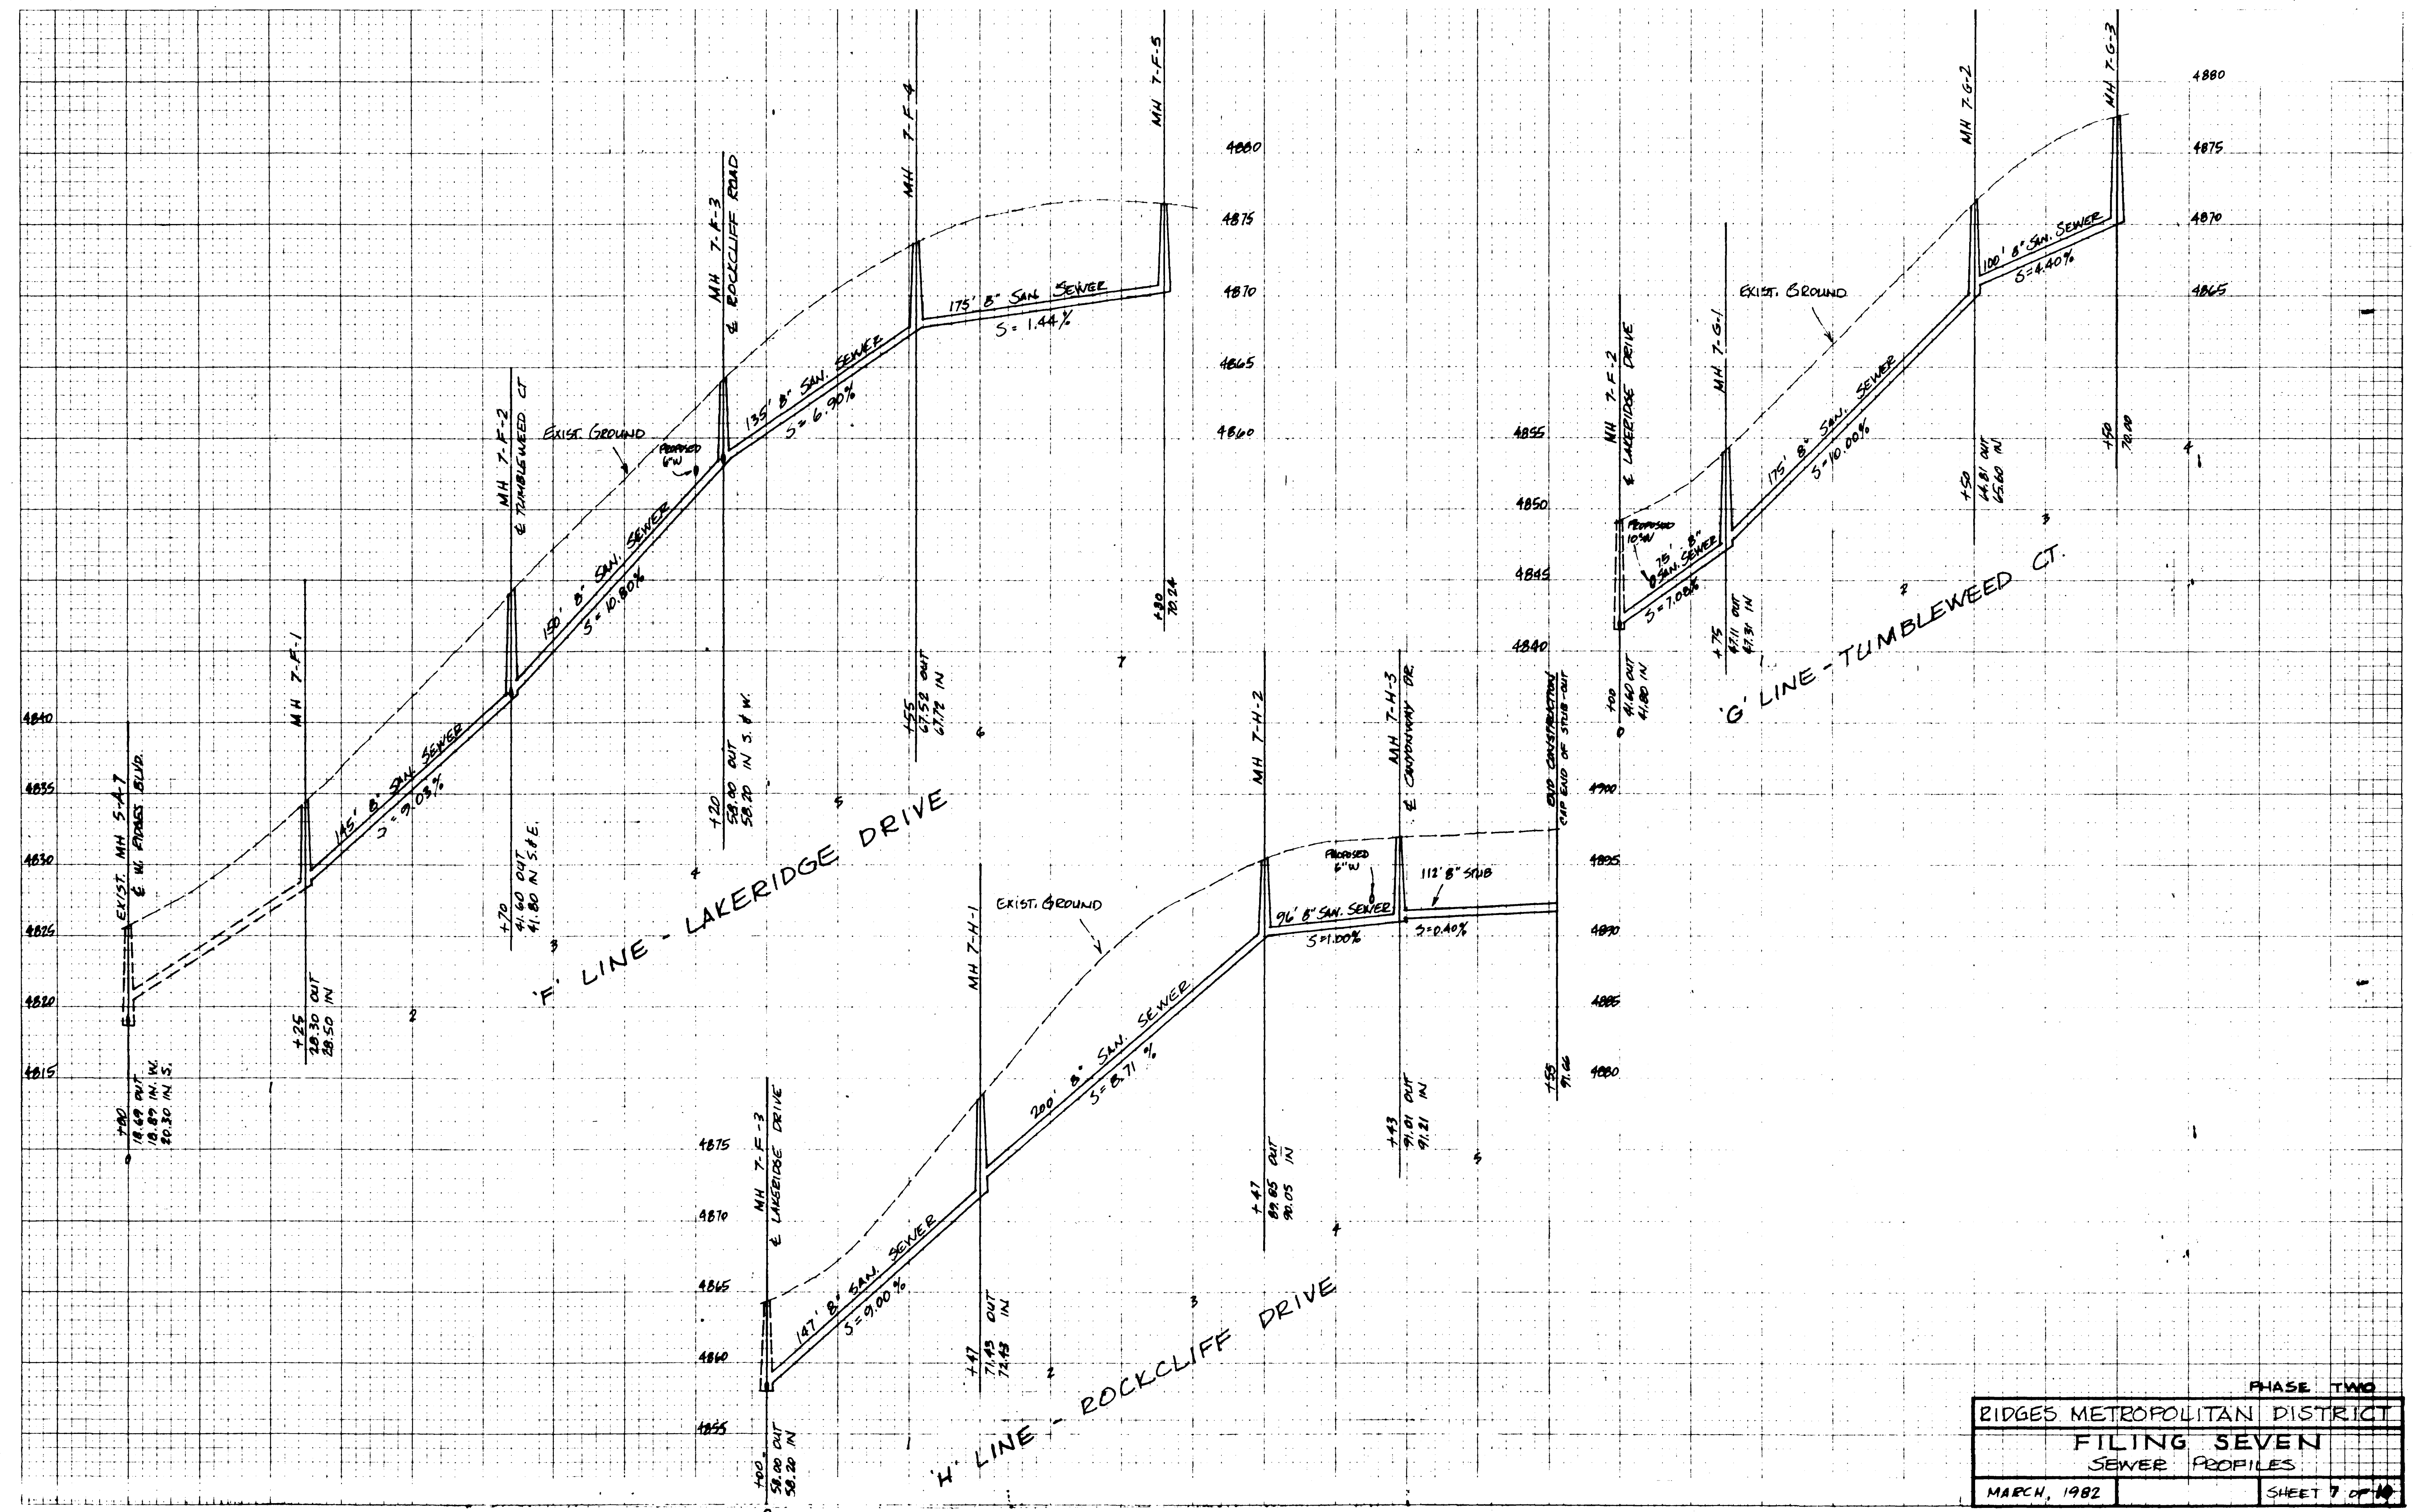

PHASE TWO

RIDGES METROPOLITAN DISTRICT
FILING SEVEN
SEWER PROFILES

MARCH, 1982 SHEET 7 OF 10