


8+19, 9' Lt. New 4' Manhole
 Rim Elev. - 4540.8
 R. Elev. - 4537.18 @ of Manhole
 Remove Existing Manhole and
 Plug existing lines with concrete.
 Stub Pipe out 5' of cap

11+93, 13' Lt. New 4' Manhole
 Rim Elev. - 4542.32
 R. Elev. out - 4530.82
 R. Elev. in - 4530.82

NOTE:
 Vertical and Horizontal
 alignment may have to be
 adjusted after the stub-out
 is exposed.

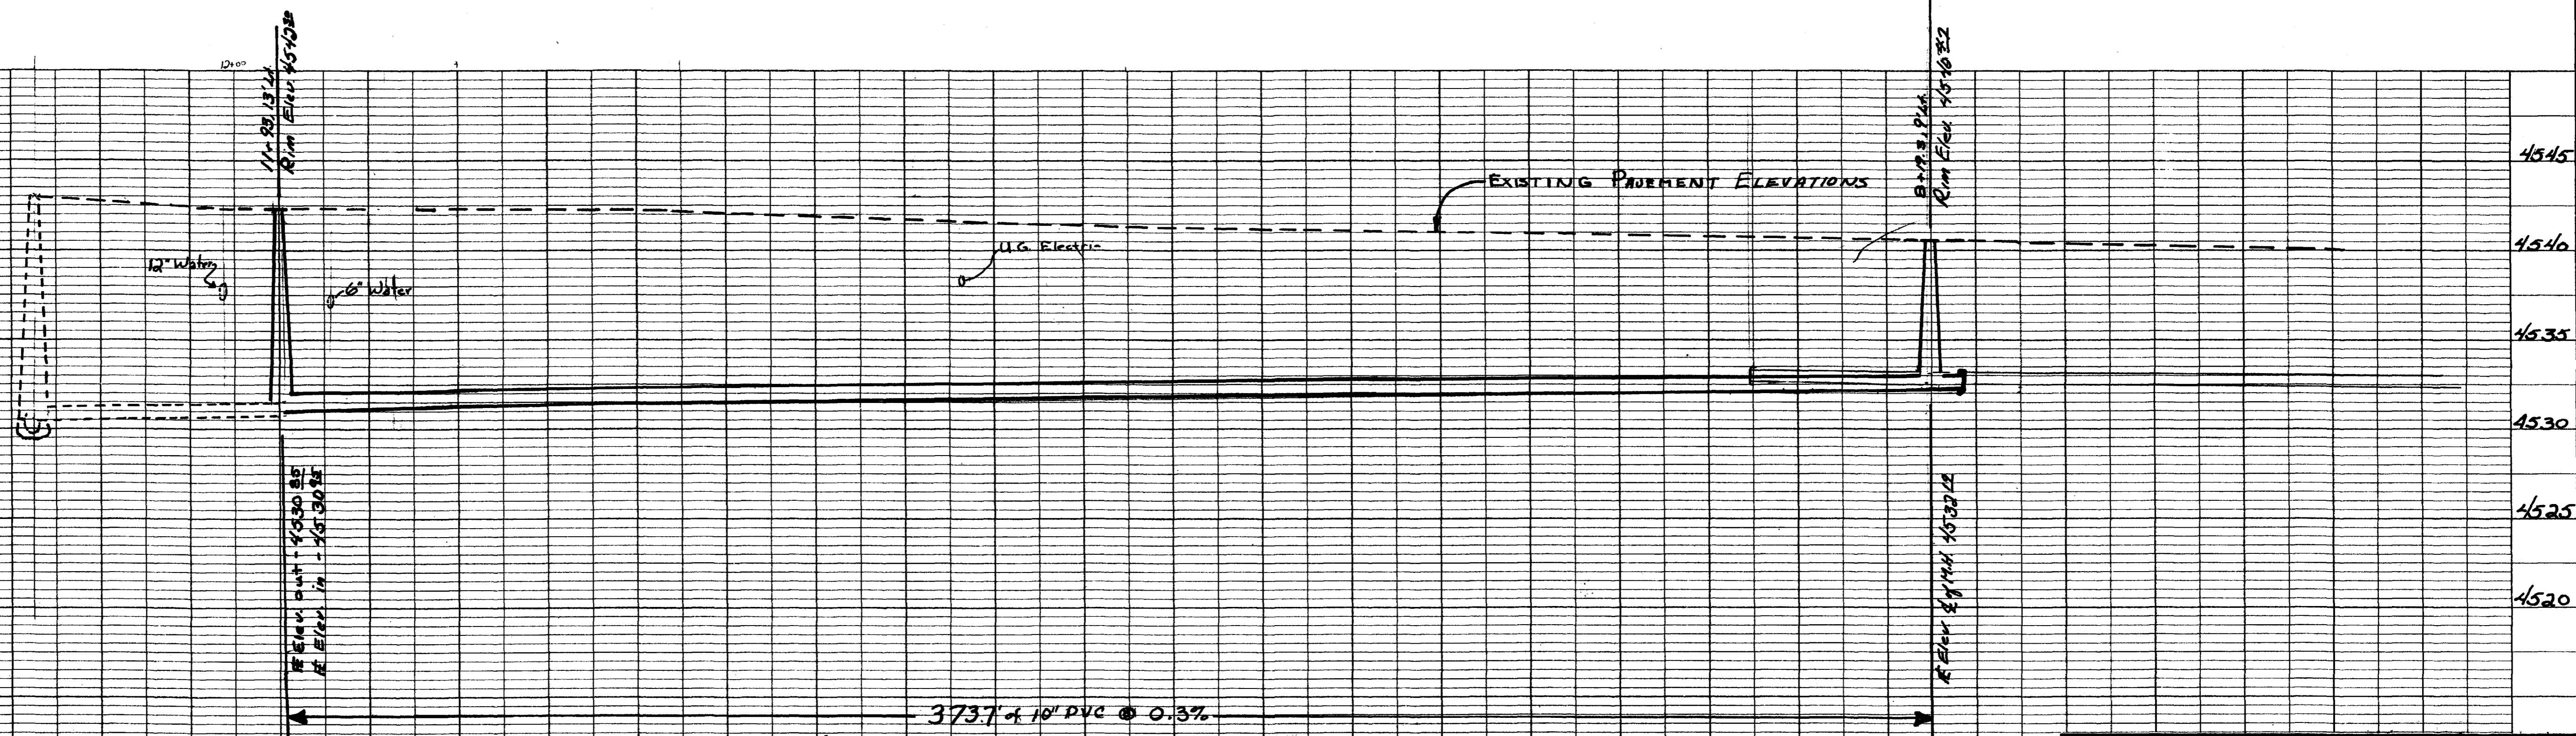

DEPARTMENT OF PUBLIC WORKS ENGINEERING DIVISION CITY OF GRAND JUNCTION, COLORADO			
24 1/4 Road (Blue Heron Subdivision) Sewer Extension			
DRAWN BY: JJB CHECKED BY: JJB APPROVED BY: JJB	DATE: 12/1/81 DATE: 12/4/81 DATE: 12/4/81	HORIZONTAL SCALE: 1" = 30' FIELD BOOK NO. PAGE NO.	VERTICAL SCALE: 1" = 5' SHEET DRWG. NO.