



PLAN
 SURVEYED
 PLOTTED
 NOTE BOOK, ALIGNMENT CHECKED
 RT OF WAY CHECKED
 NO. _____
 DATE _____
 BY _____

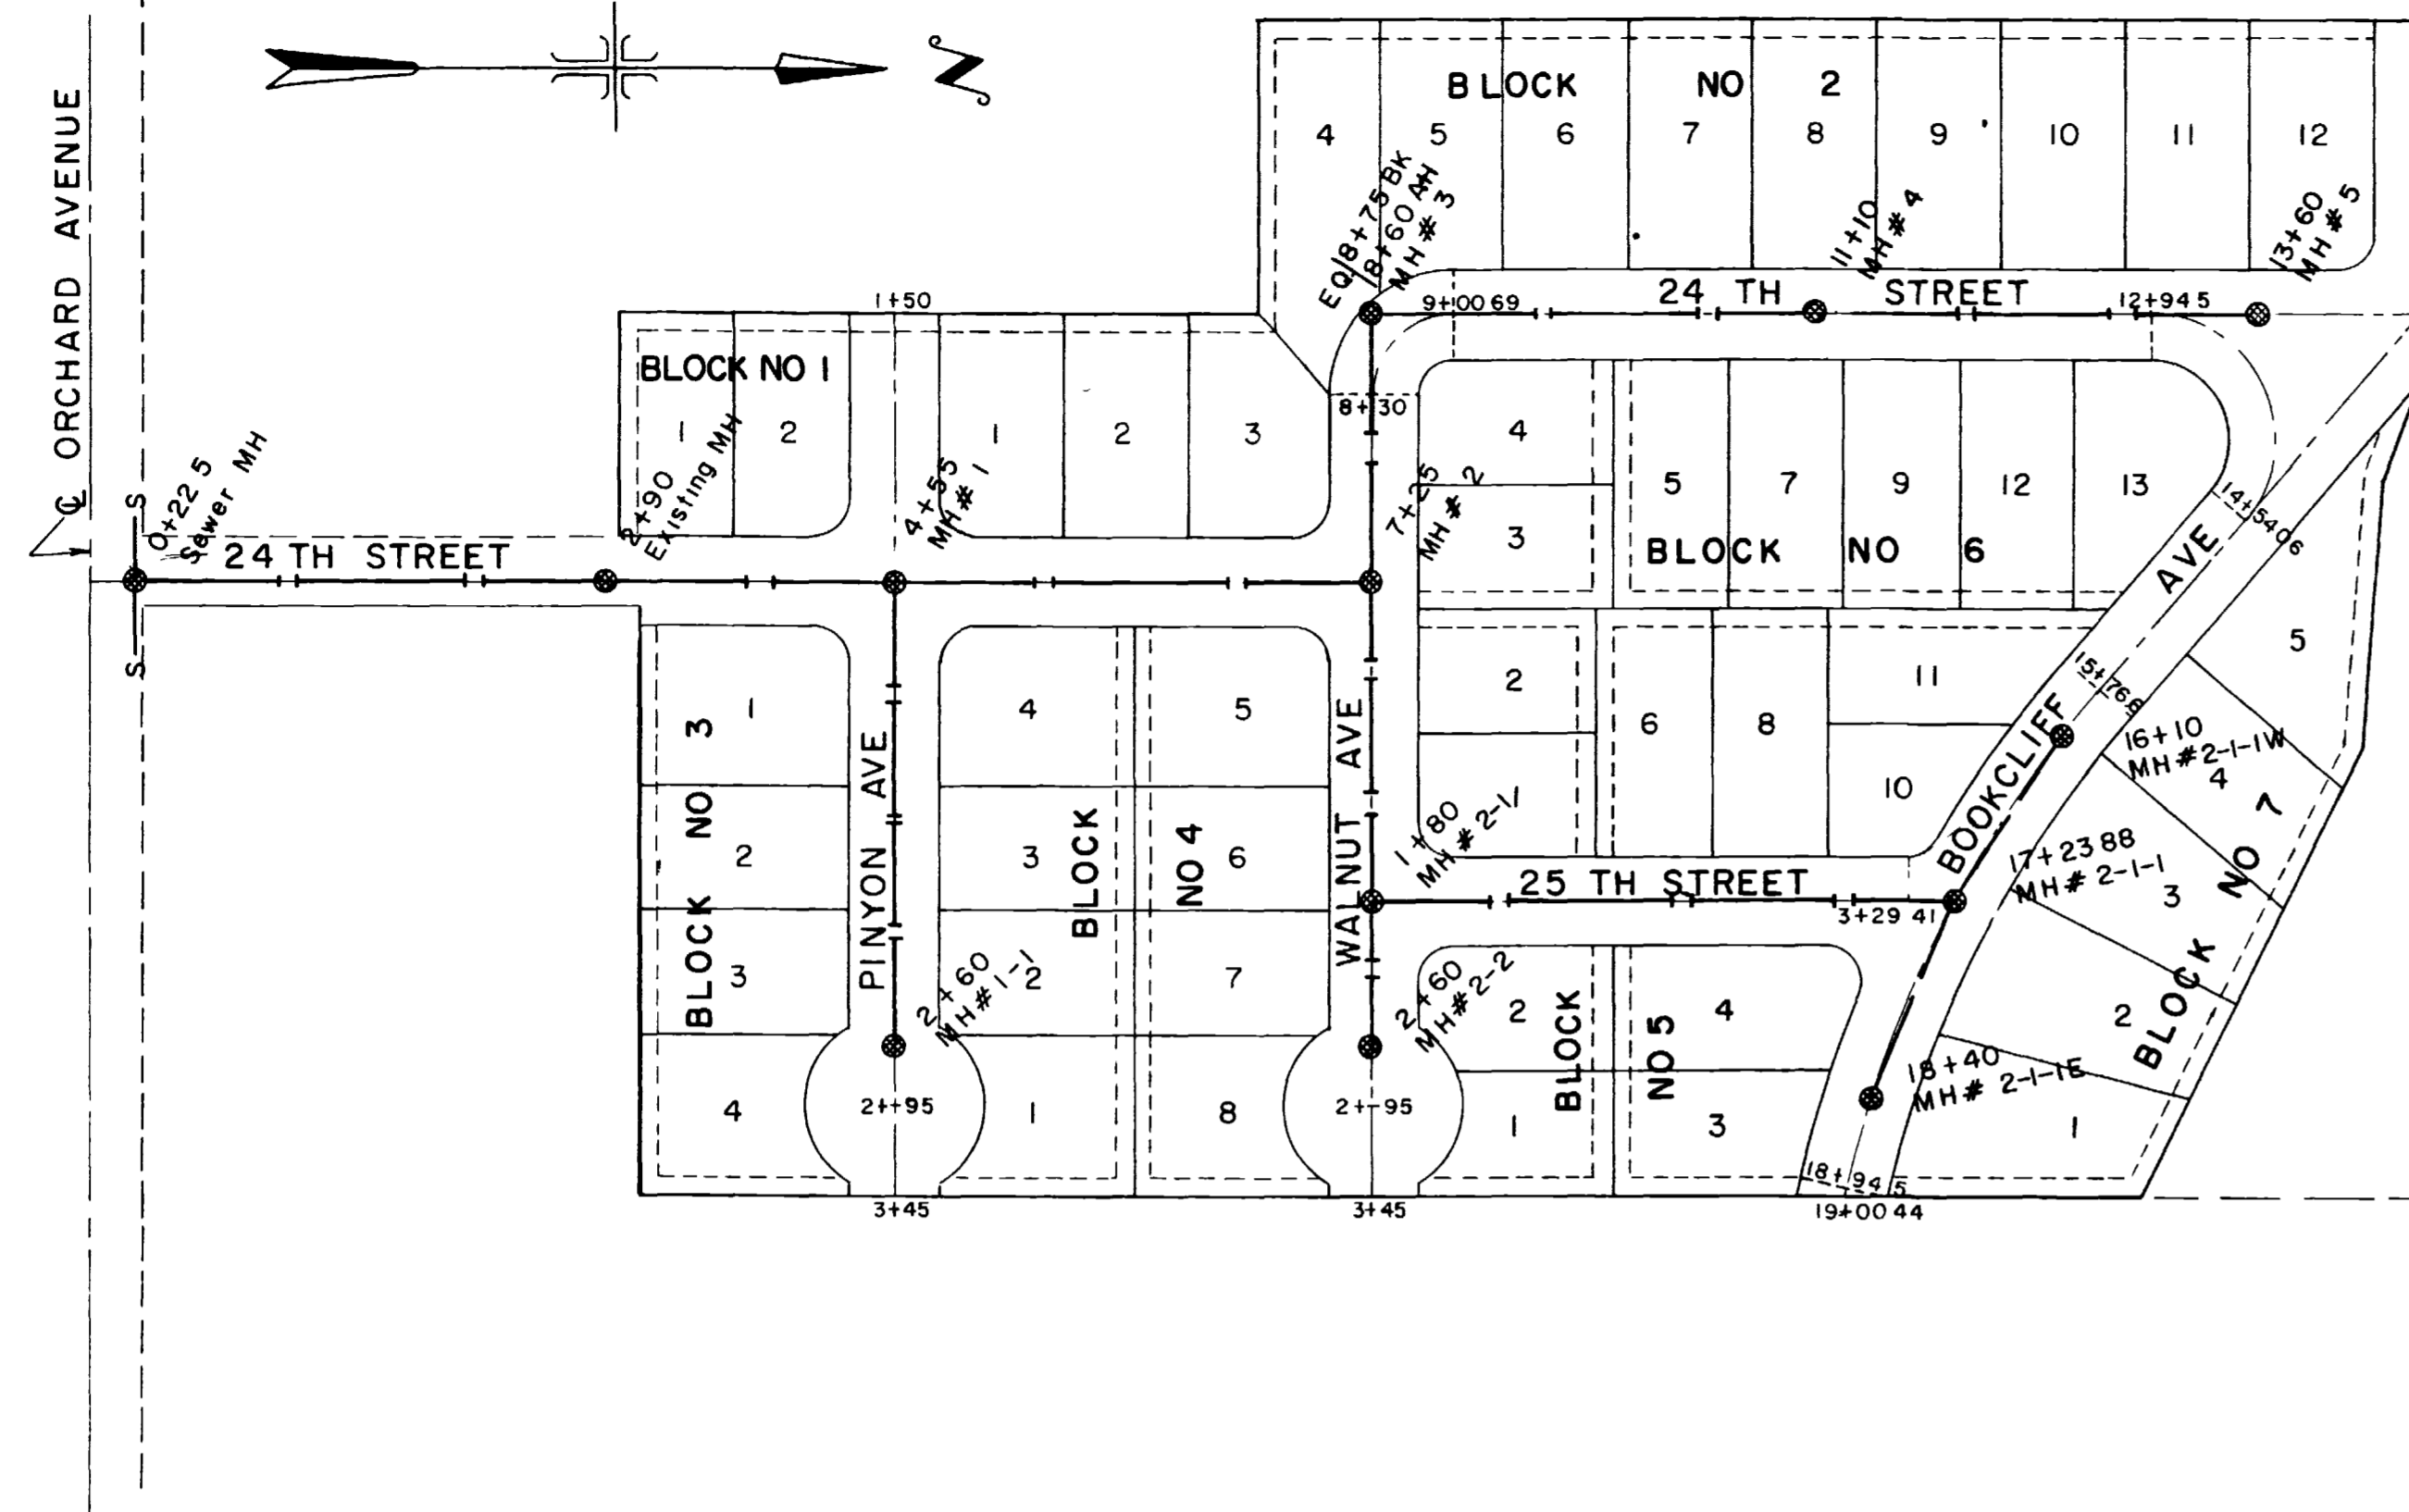


PLAN
 SCALE 1" = 100'

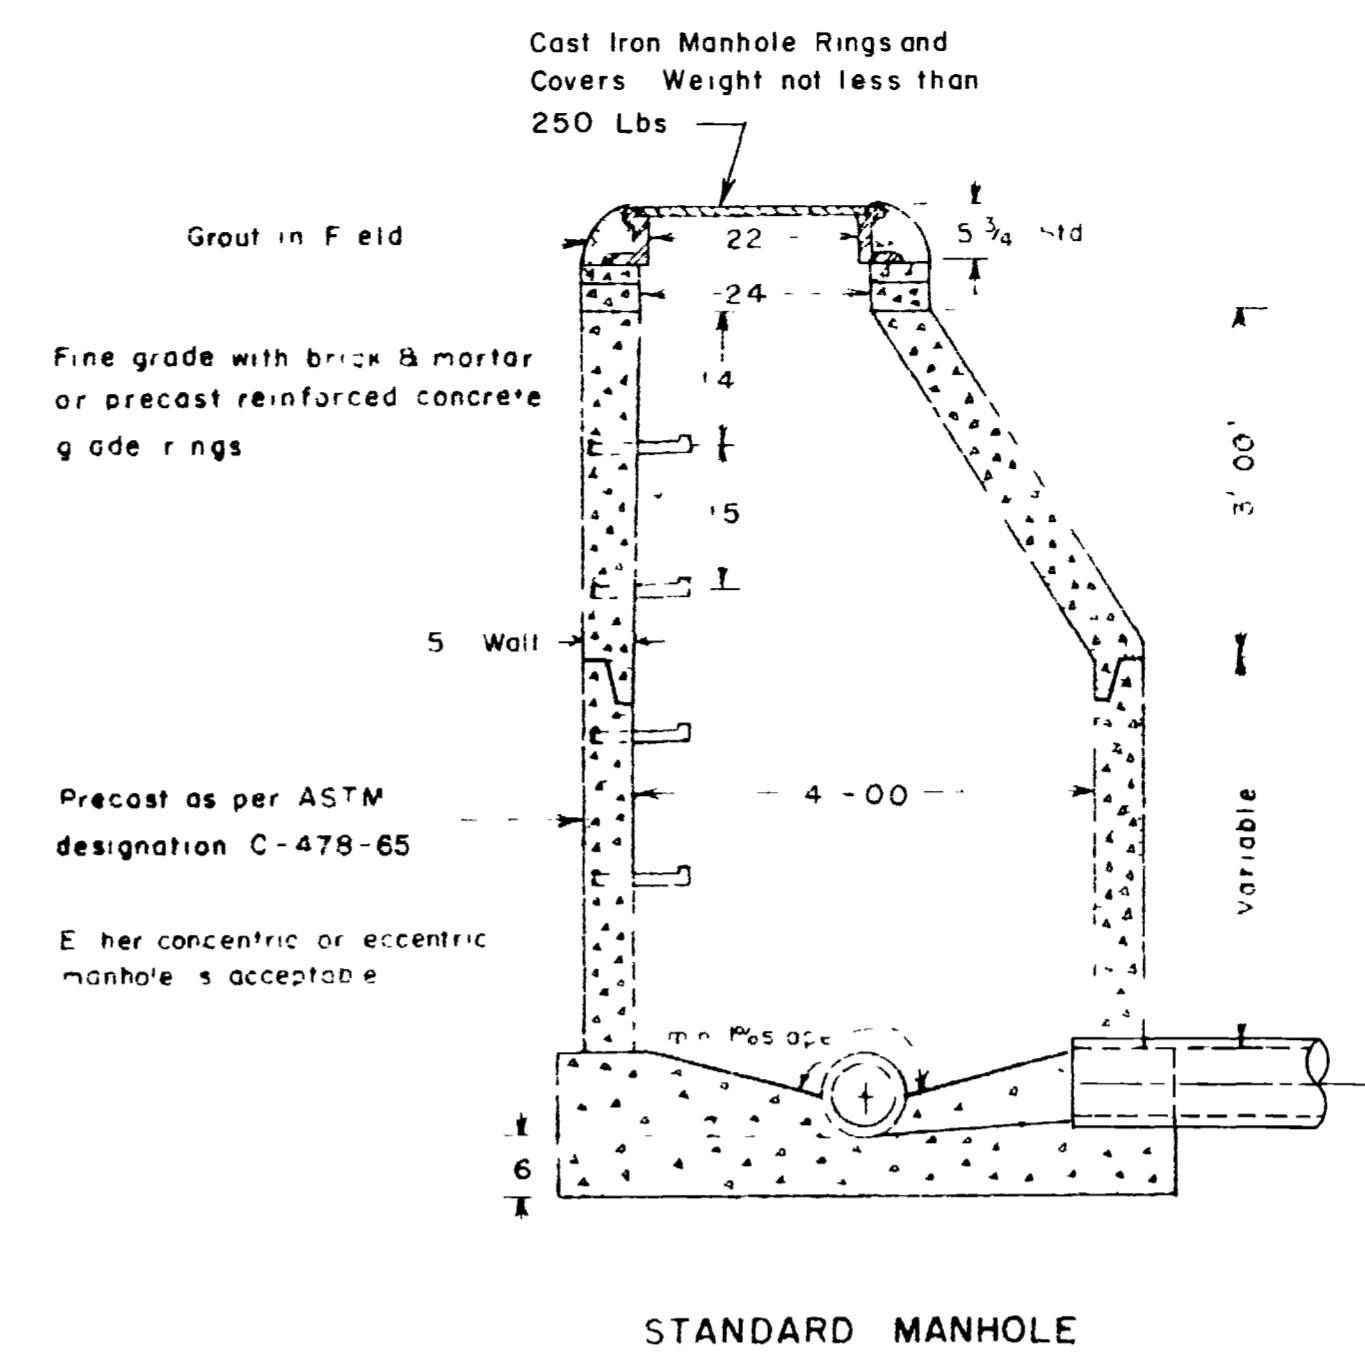

PROFILE
 SURVEYED
 GRADES CHECKED
 NOTE BOOK, GRADES CHECKED
 S.M. & NOTED
 STRUCTURE, NOT IN SCALE
 NO. _____
 DATE _____
 BY _____

PROFILE
 VERTICAL SCALE 1" = 10'
 HORIZONTAL SCALE 1" = 100'

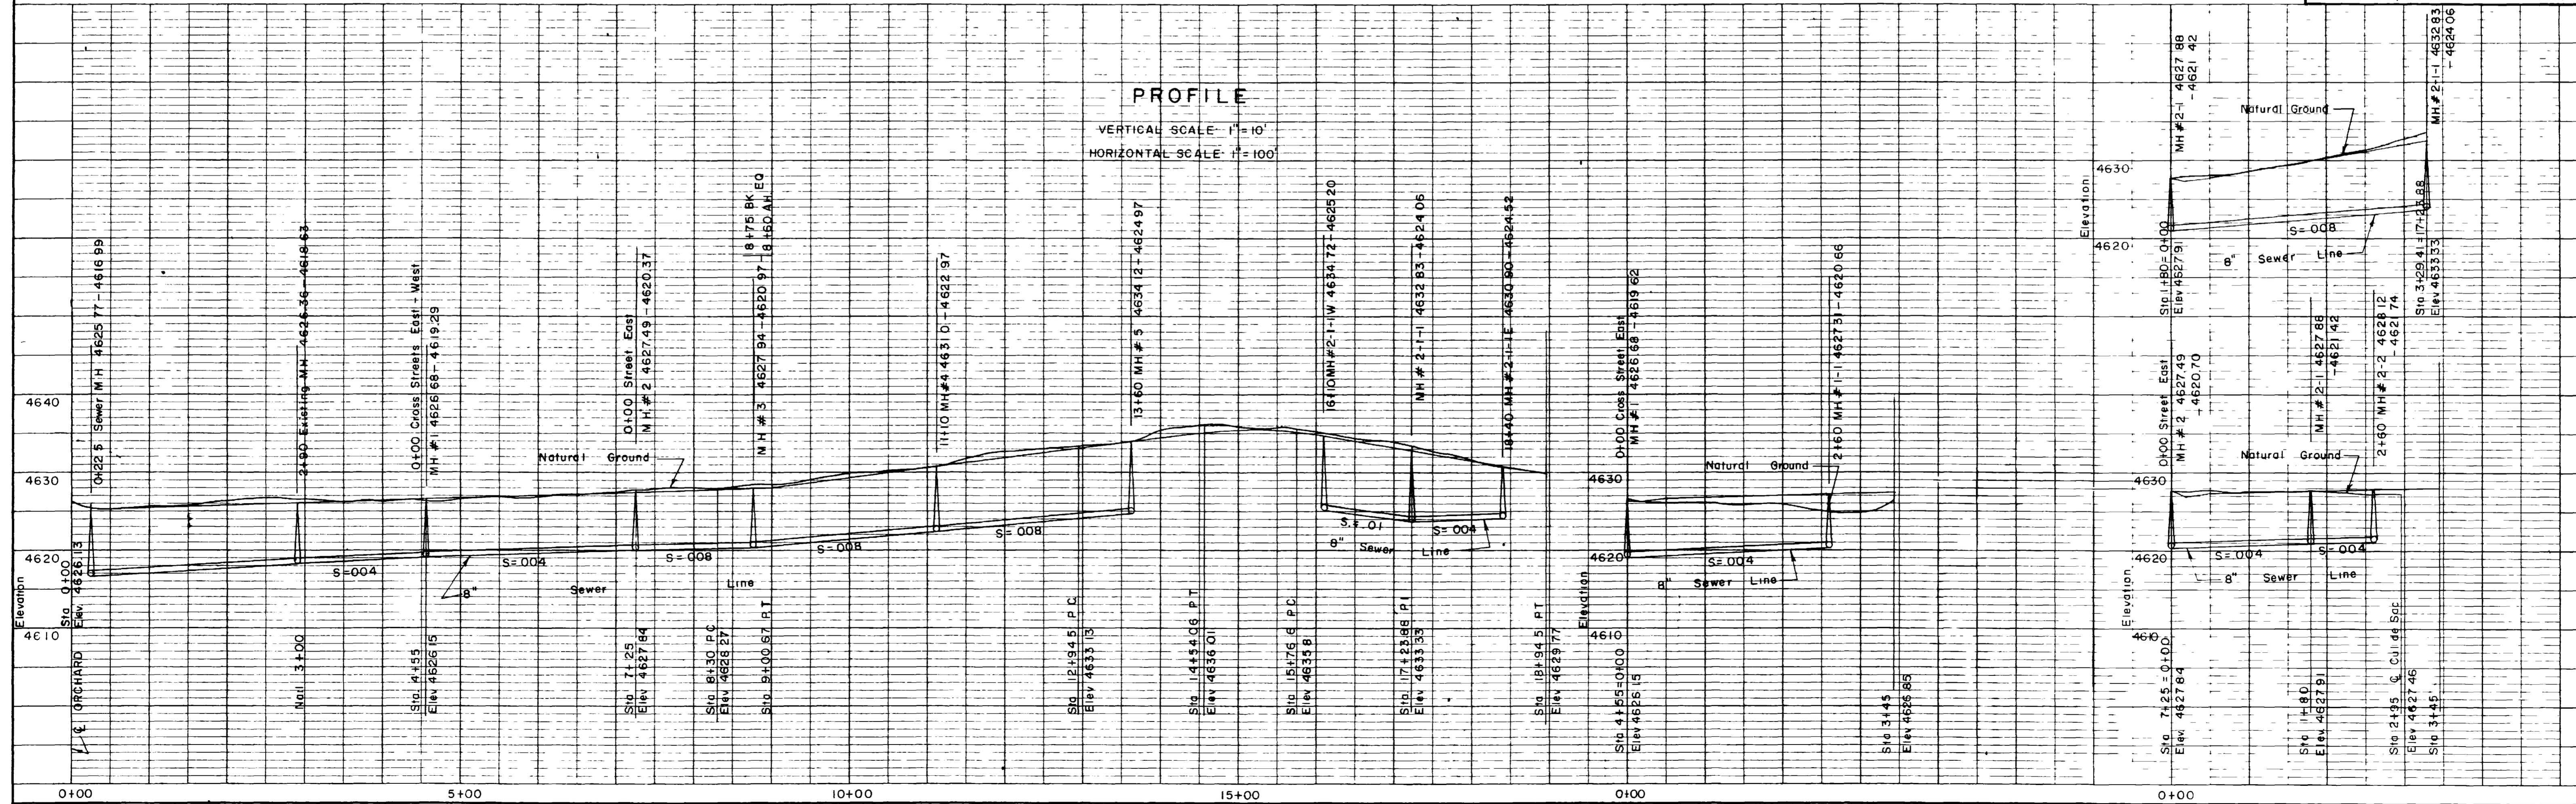

WESTERN ENGINEERS INC
 SEWER PLAN AND PROFIL
 ARBOR VILLAGE
 CITY OF GRAND JUNCTION
 MESA COUNTY, COLORADO
 ENGINEERED BY _____ DRAWN BY _____ TRACED BY _____
 GRAND JUNCTION, COLO DWG 1-6823 1/14