
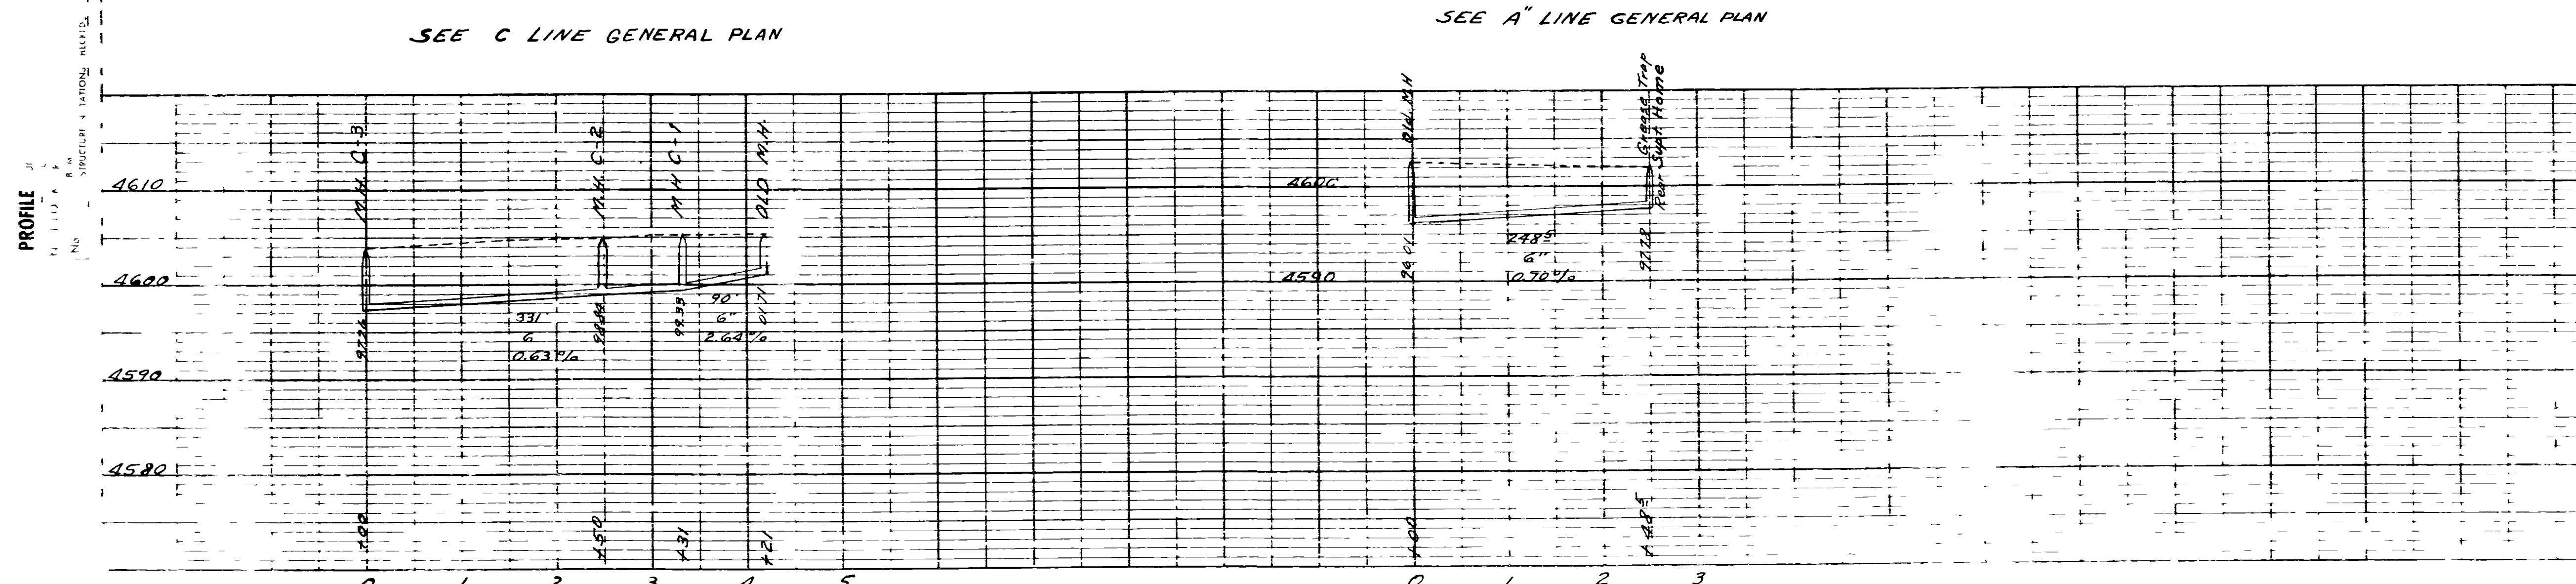


Drawing No 1	General Pl
SANITARY SEWER	
Drawn By JLL	ECG 7
Checked By SHG	
Revised To Date	Scale
Revised	
STATE HOME	
FOR MENTAL DEFE	
GRAND JUNC	
COLORADO	
Carroll H Cobb	
Consulting En	
Denver 2 Colo	

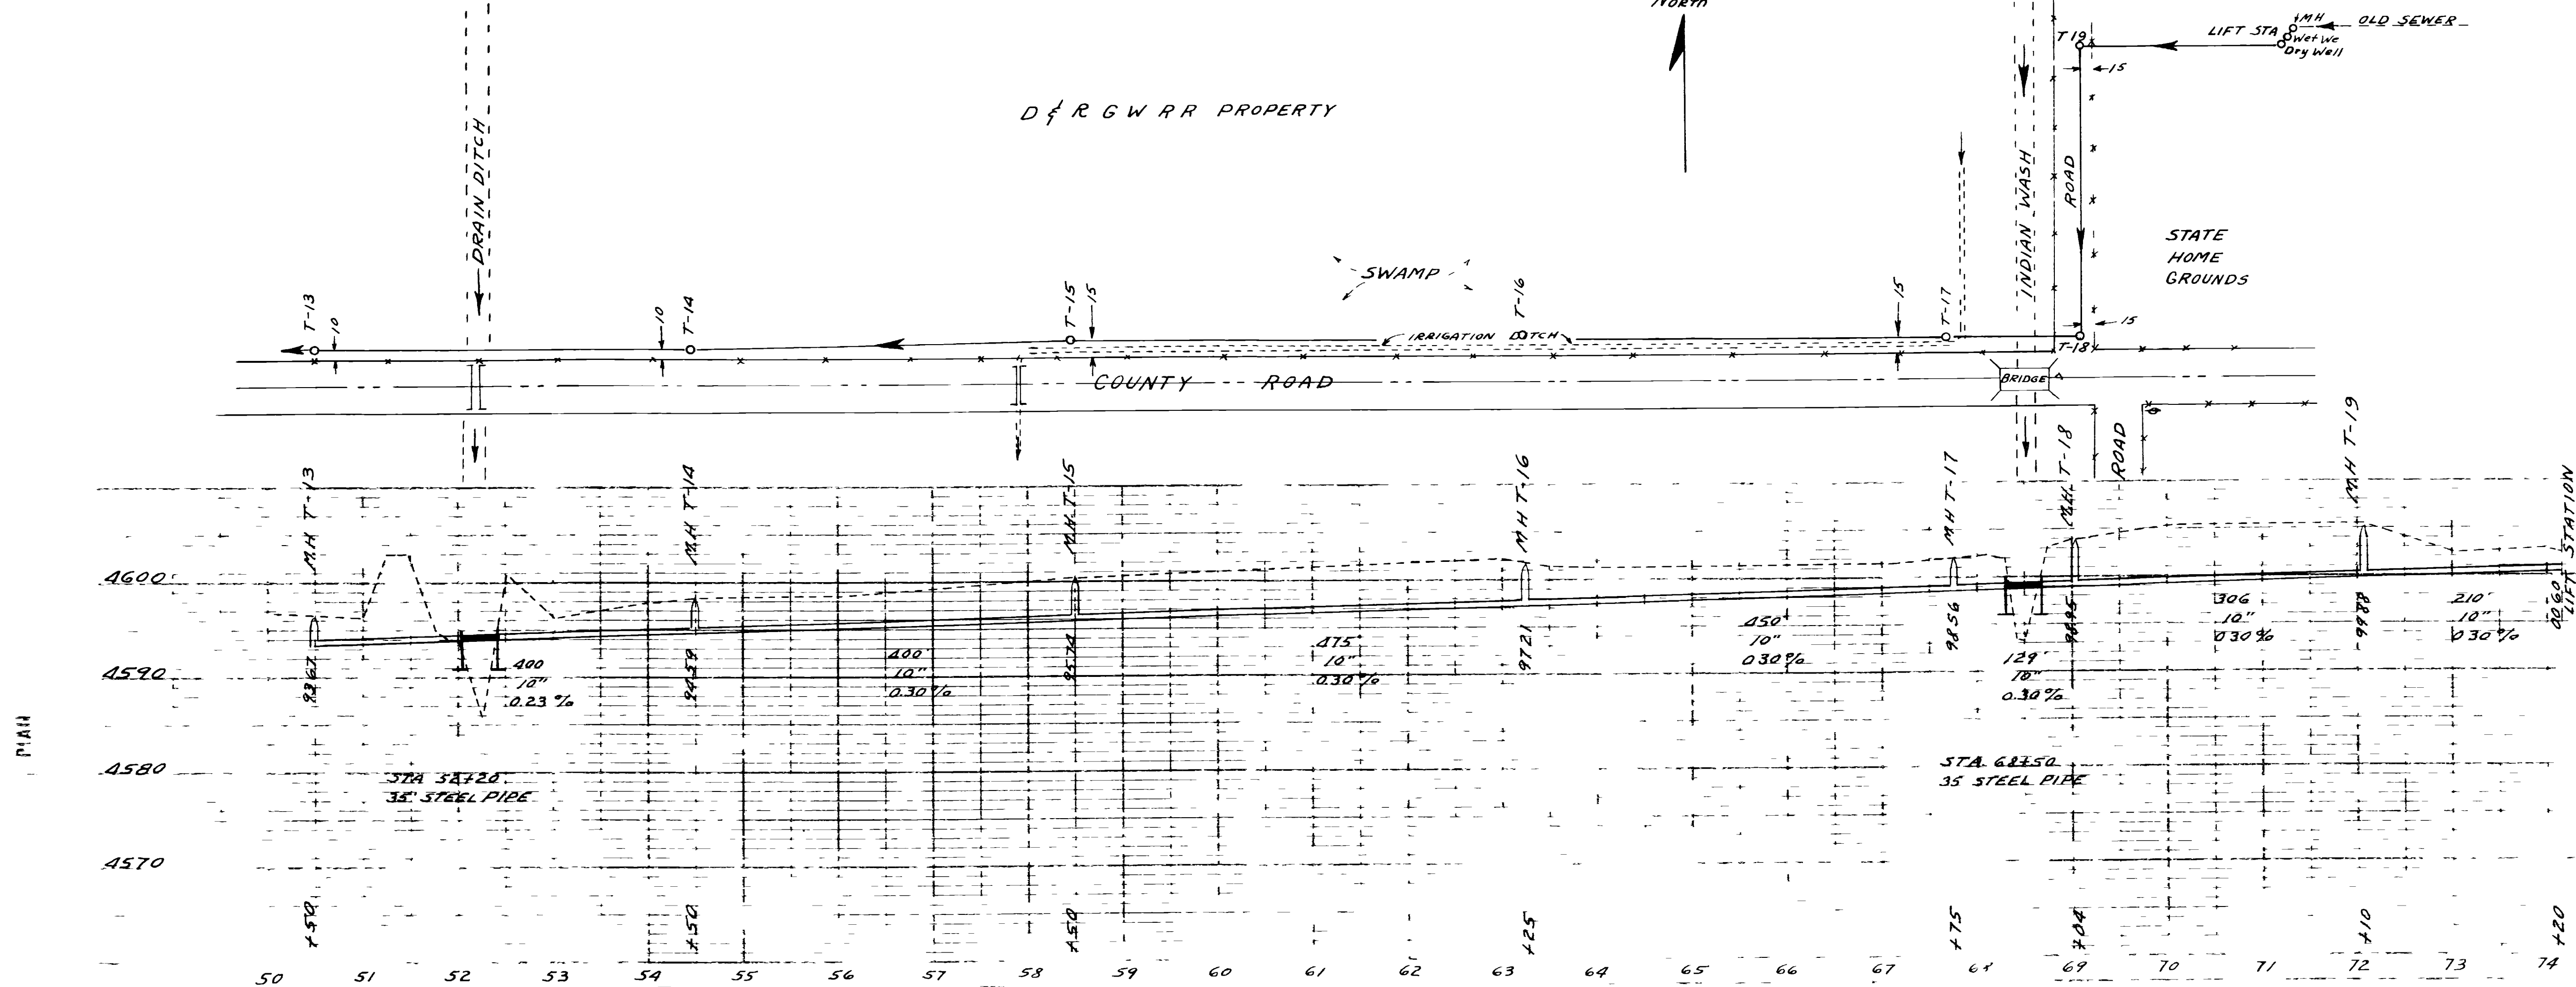

Drawing No. 3	
SANITARY SEWERS	
Drawn By J.L.L.	Dec 7th 1945
Checked by C.H.C.	Vert. Scale 1" = 10'
Revised to Date	Horz. Scale 1" = 100'
Revised	
STATE HOME	
FOR MENTAL DEFECTIVES	
GRAND JUNCTION	
COLORADO	
Carroll H. Caberly	
Consulting Engineer	
Denver Colorado	

02094802.tif